




 














**LEGEND**


-  PROPERTY LINE
-  PROPERTY LINE ADJACENT
-  MAJOR CONTOUR LINE
-  MINOR CONTOUR LINE
-  GRAVEL
-  RIGHT-OF-WAY LINE
-  BUILDINGS
-  TREE LINE
-  FENCELINE
-  UTILITY POLE / GUY
-  WATER FLOW LINE
-  WATER LINE
-  OVERHEAD WIRES

 

**Dig Safe System, Inc.**  
It's Smart. It's Free. It's the Law.  
1.888.DIG.SAFE

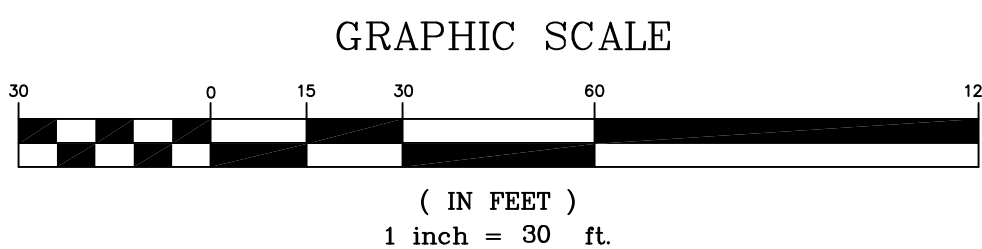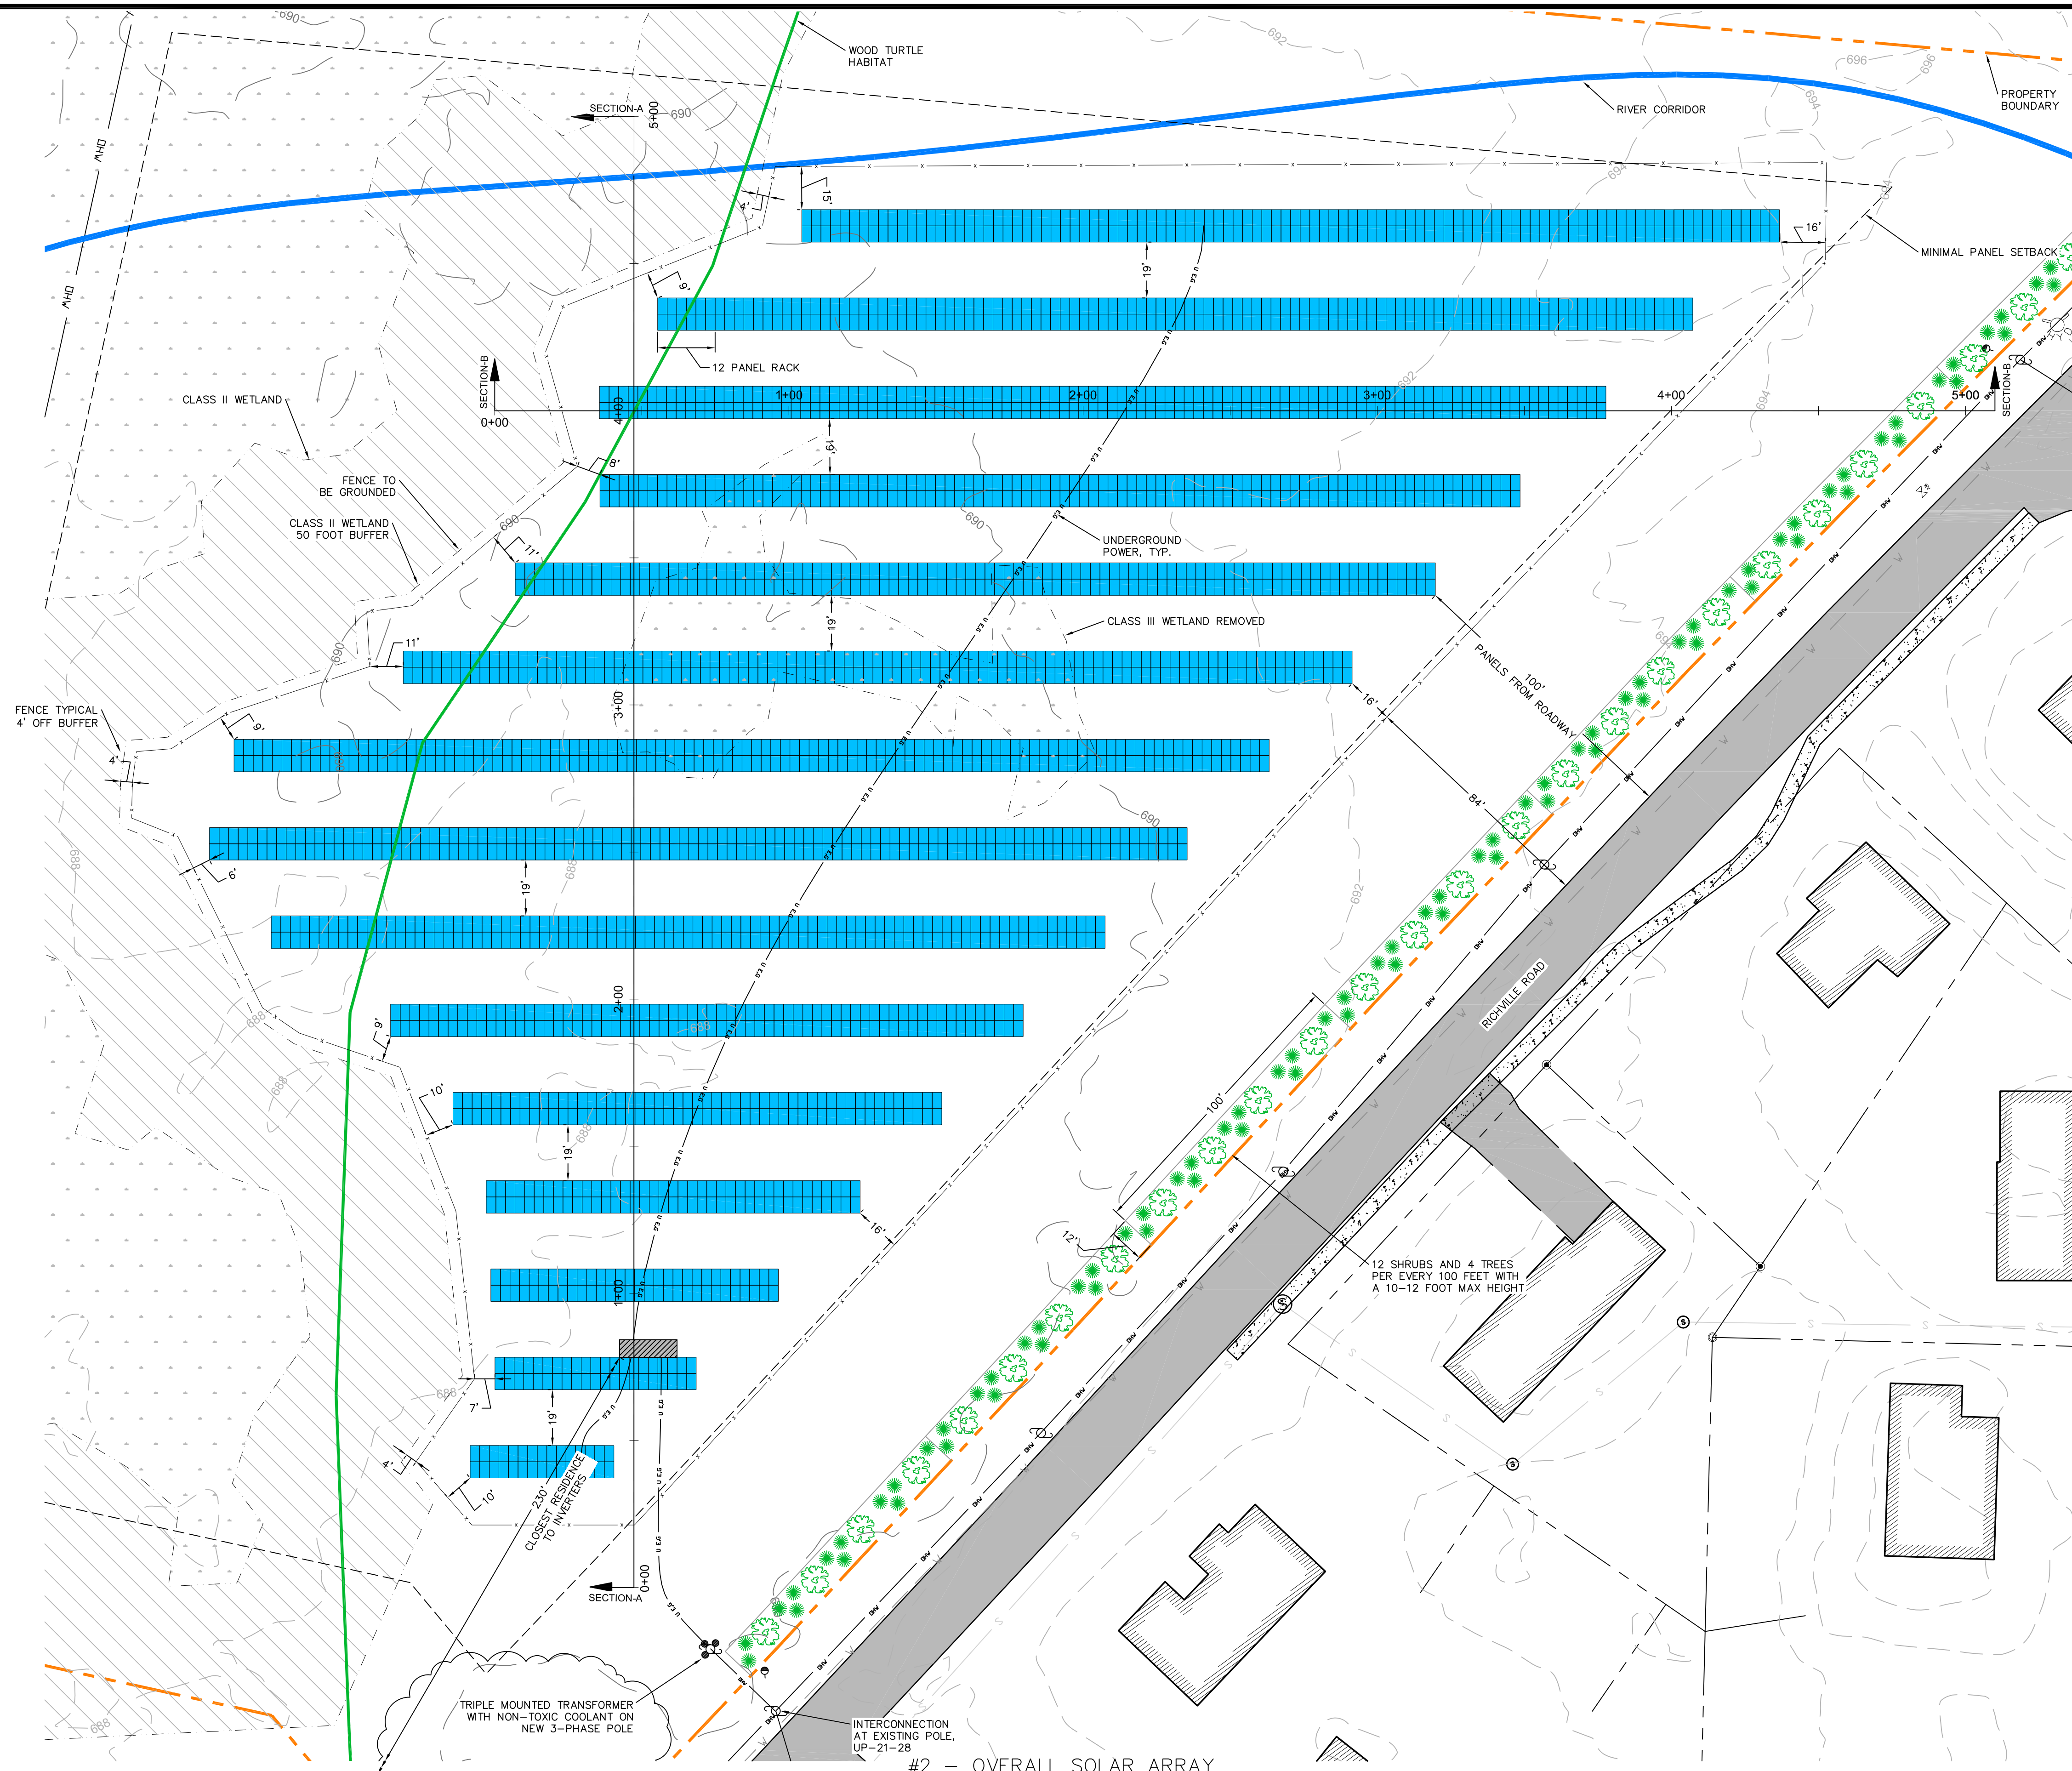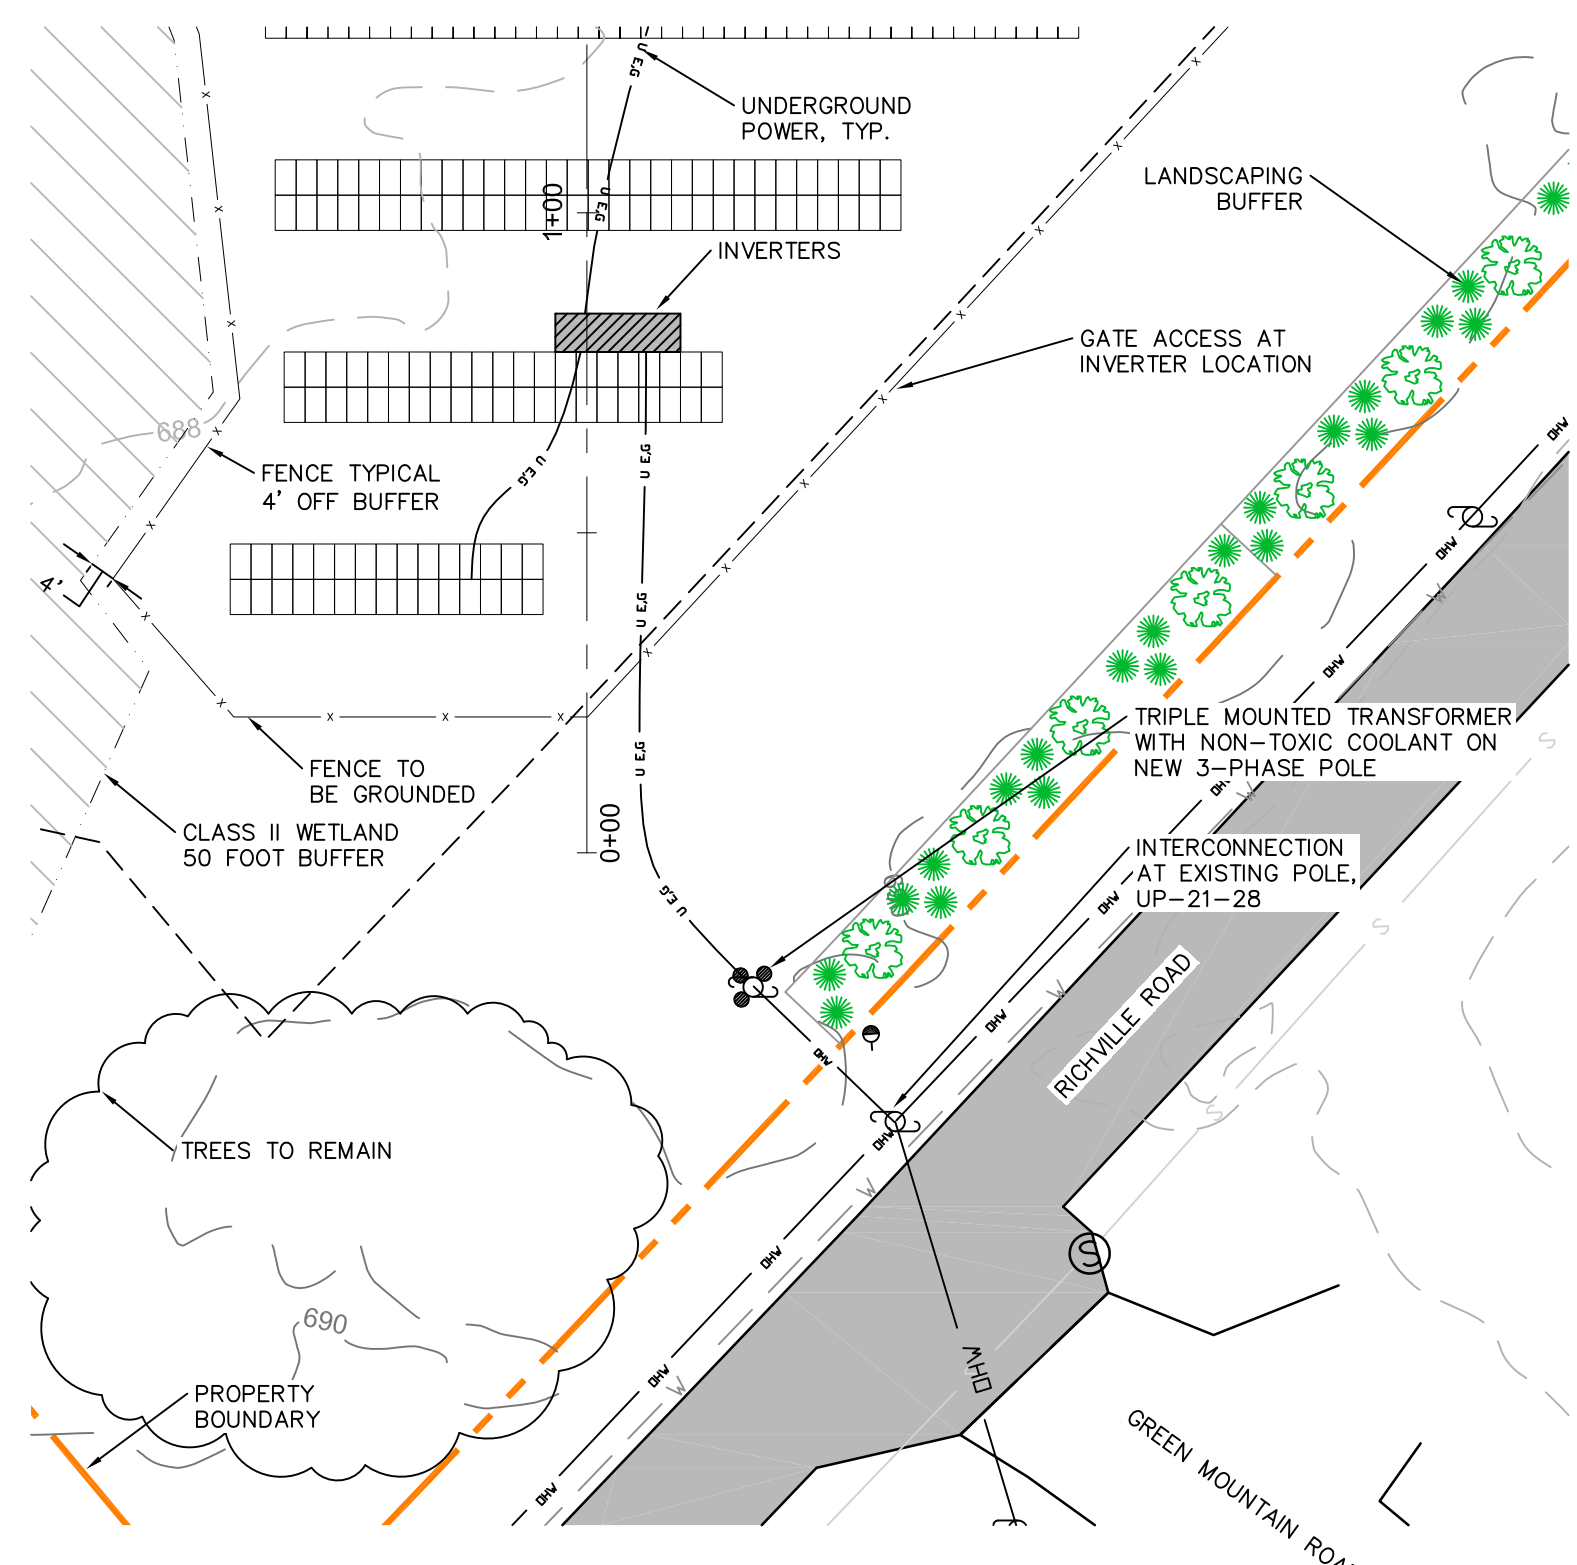

ALL RIGHTS RESERVED. COPY OR REPRODUCTION OF THIS PLAN OR ANY PORTION THEREOF IS PROHIBITED WITHOUT THE WRITTEN PERMISSION OF THE DESIGN ENGINEER, SURVEYOR, OR ARCHITECT.  
ALTERATION OF THIS DRAWING, EXCEPT BY A LICENSED PROFESSIONAL ENGINEER, SURVEYOR, OR ARCHITECT, IS PROHIBITED. ANY ALTERATION BY A P.E. MUST BE INDICATED AND BEAR THE APPROPRIATE SEAL, SIGNATURE AND DATE OF ALTERATION.

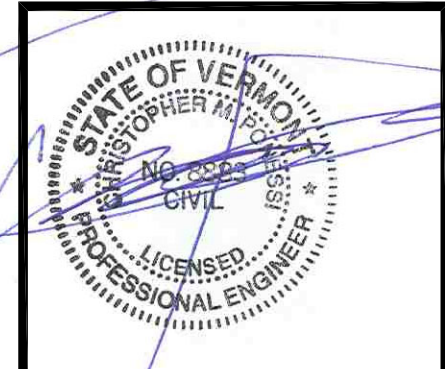

**MANCE ENGINEERING PARTNERS, P.C.**  
CIVIL ENGINEERING & LAND SURVEYING


**NORTHSHIRE OFFICE:**  
114 CEMETERY AVENUE, SUITE A-2  
P.O. BOX 1446  
MANCHESTER CENTER, VT 05255  
802.375.3567

**SOUTHSHIRE OFFICE:**  
125 ELM STREET  
BENNINGTON, VT 05201  
518.321.5675  
WWW.MEPPC.COM


rev.	date	description

**MHG SOLAR LLC**  
**PROPOSED 500 KW SOLAR PROJECT**  
**RICHVILLE ROAD SOLAR PROJECT**  
**ENLARGED SITE PLAN**  
TOWN OF MANCHESTER, BENNINGTON COUNTY, VERMONT

drawn CMP	checked JSW
date 5/15/20	scale 1"=30'
project no. 19-103VT	sheet no. <b>SP-3</b>

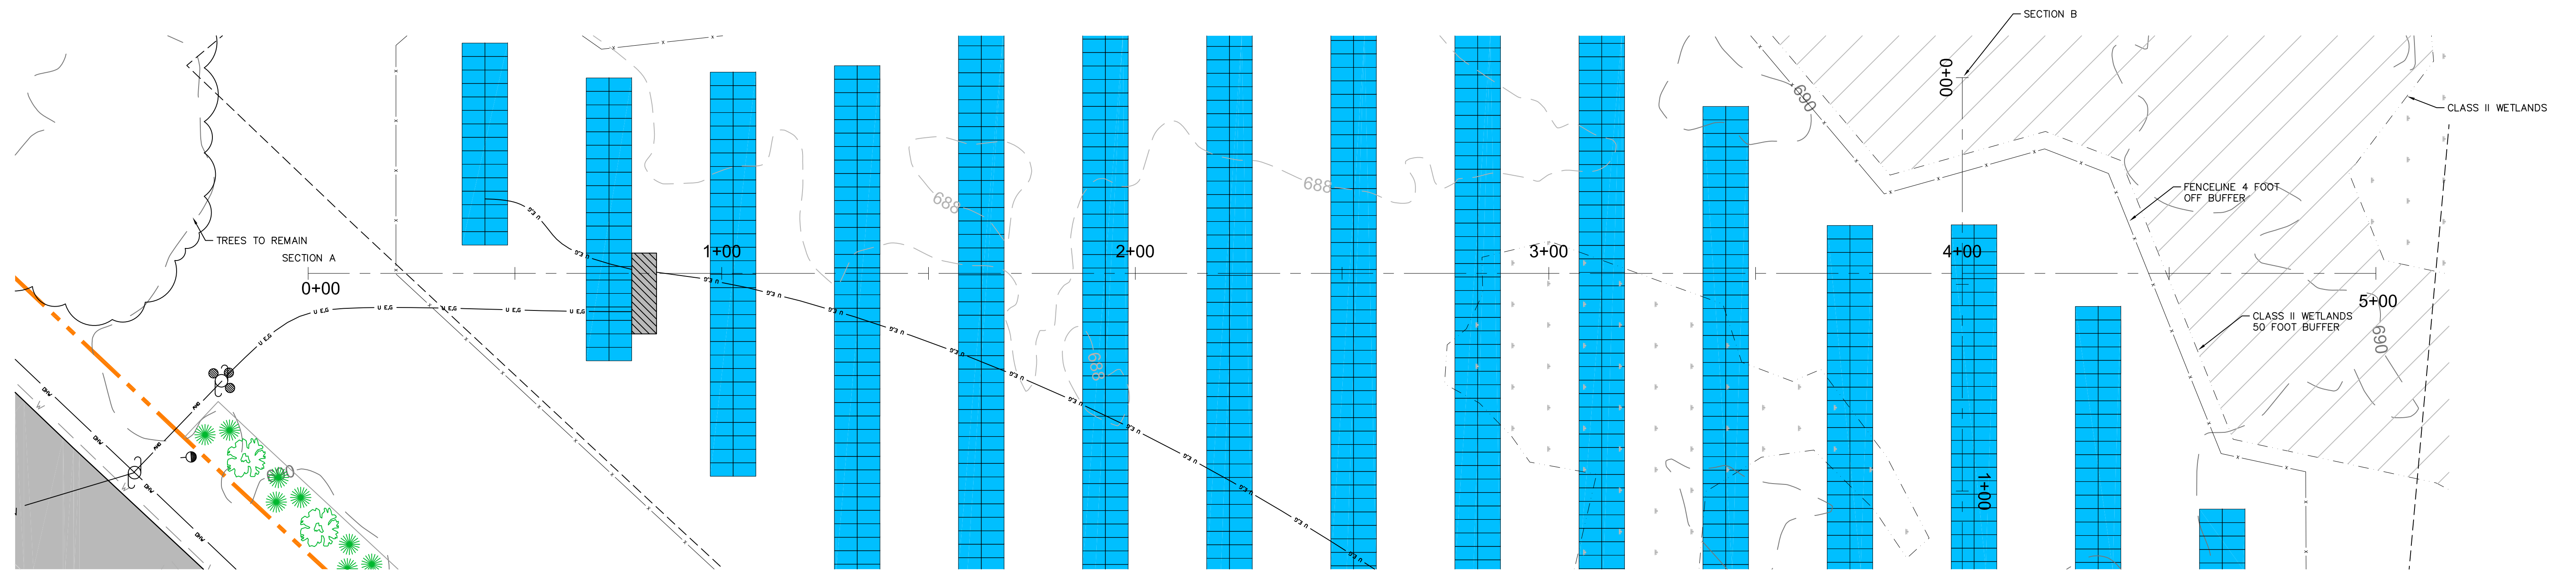


SECTION A PLAN VIEW  
SCALE: HORIZONTAL 1"=20'

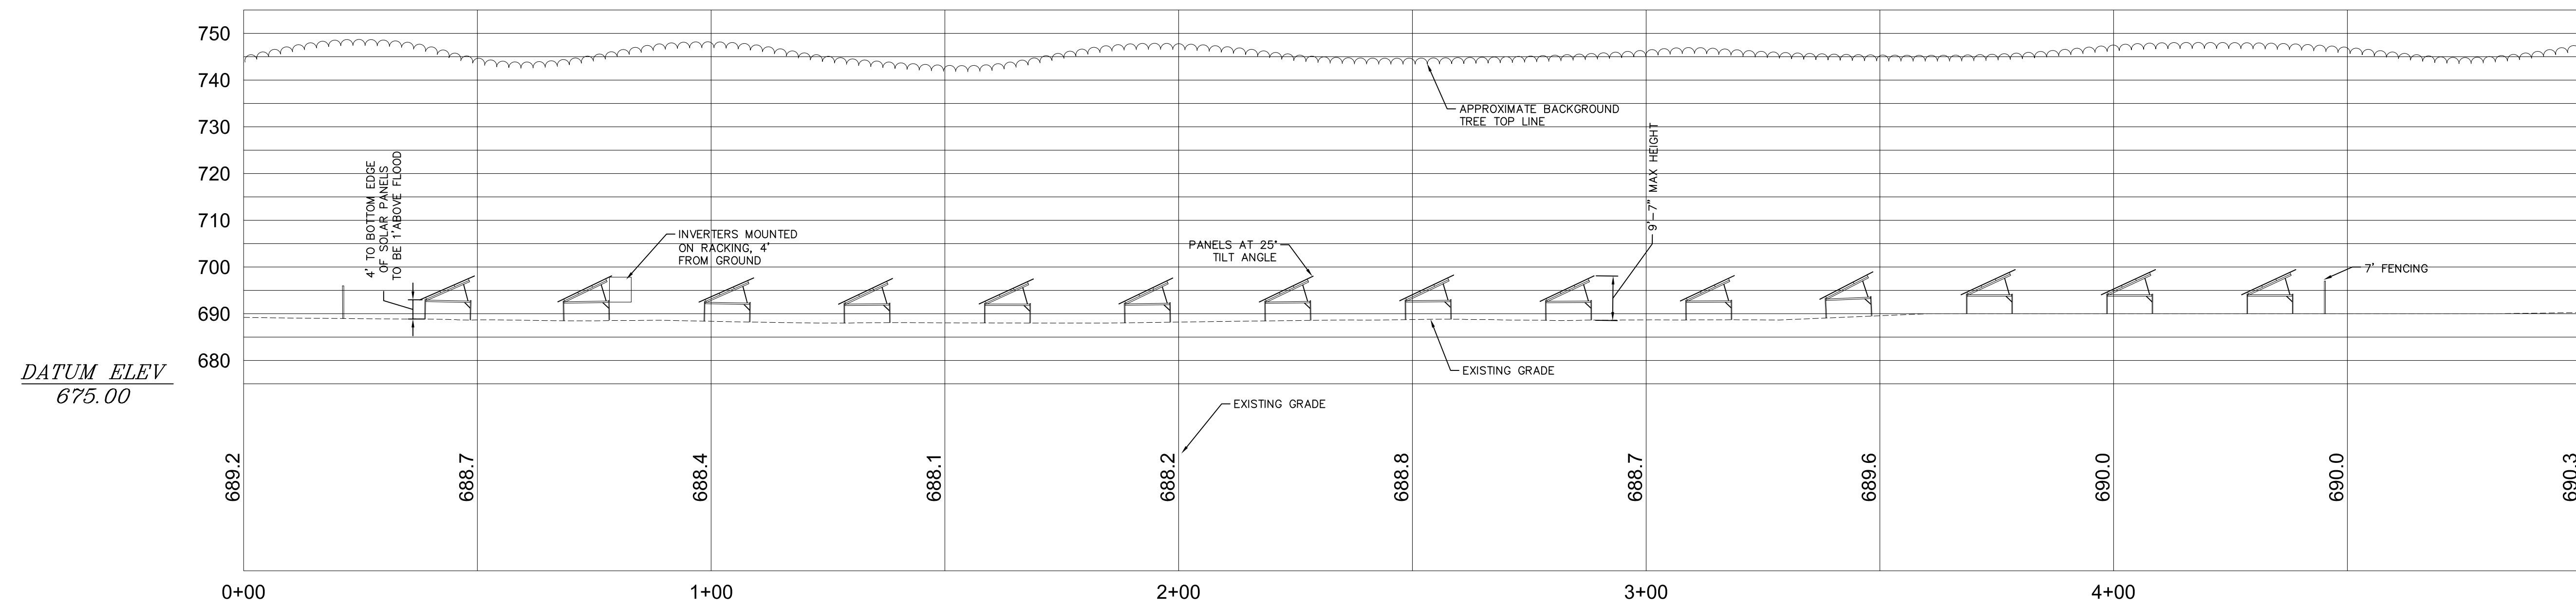


SECTION A ELEVATION  
SCALE: HORZ. 1"=20', VERT. 1"=20'

DATUM ELEV  
675.00

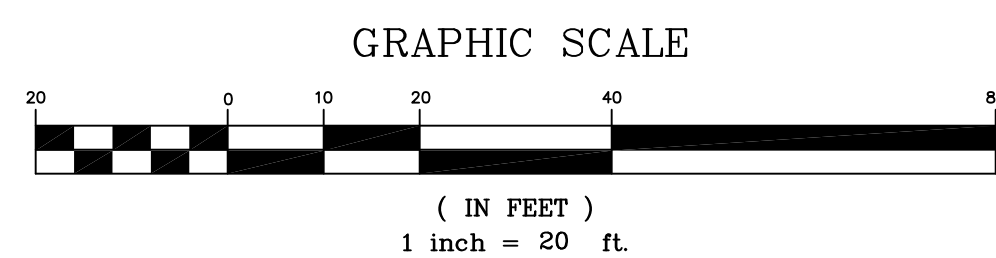

ALL RIGHTS RESERVED. COPY OR REPRODUCTION OF THIS PLAN OR ANY PORTION THEREOF IS PROHIBITED WITHOUT THE WRITTEN PERMISSION OF THE DESIGN ENGINEER, SURVEYOR, OR ARCHITECT.  
ALTERATION OF THIS DRAWING, EXCEPT BY A LICENSED P.E., P.L.S., OR A P.E. IN ANOTHER STATE, MUST BE INDICATED AND BEAR THE APPROPRIATE SEAL, SIGNATURE AND DATE OF ALTERATION.

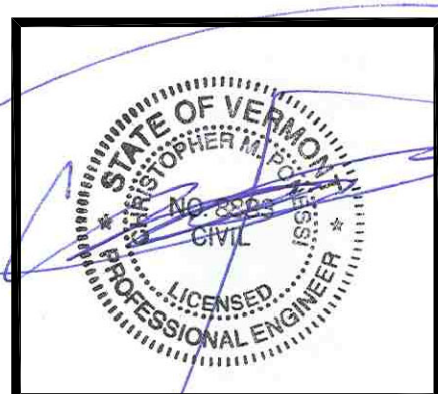


**NORTHSHIRE OFFICE:**  
114 CEMETERY AVENUE, SUITE A-2  
P.O. BOX 1446  
MANCHESTER CENTER, VT 05255  
802.375.3567

**SOUTHSHIRE OFFICE:**  
125 ELM STREET  
BENNINGTON, VT 05201  
518.321.5675  
WWW.MEPPC.COM


rev.	date	description

**MHG SOLAR LLC**  
**PROPOSED 500 KW SOLAR PROJECT**  
**RICHVILLE ROAD SOLAR PROJECT**  
**ARRAY CROSS SECTION A**  
TOWN OF MANCHESTER, BENNINGTON COUNTY, VERMONT


drawn CMP	checked JSW
date 5/15/20	scale 1"=20'
project no. 19-103VT	sheet no. EL-1

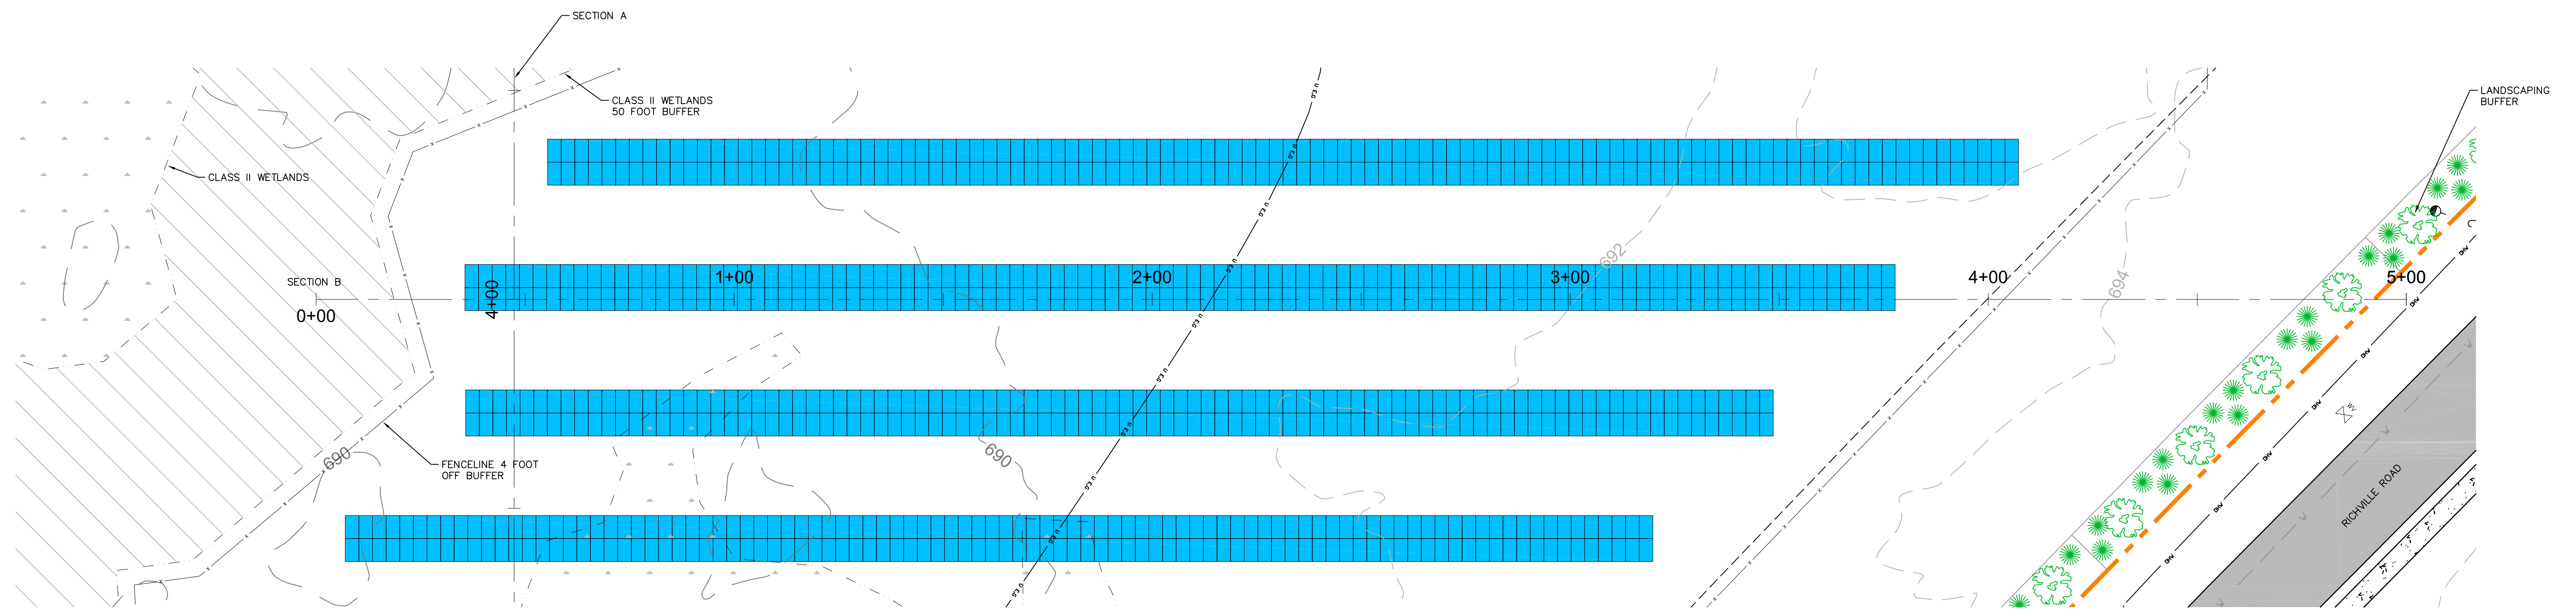


SECTION B PLAN VIEW  
SCALE: HORIZONTAL 1"=20'

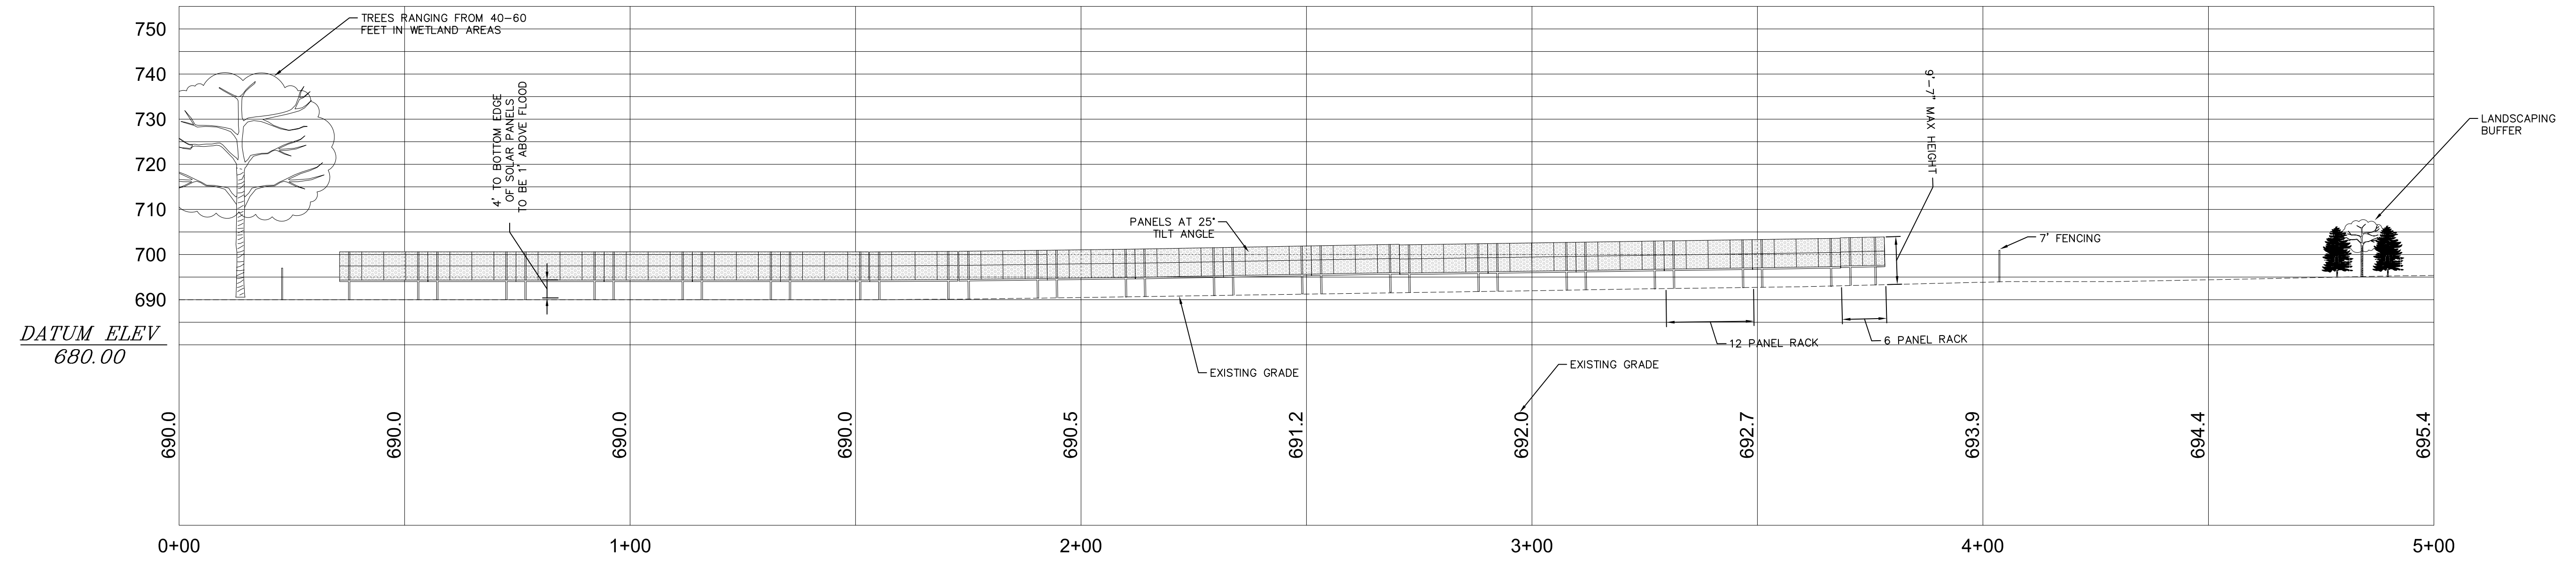

SECTION B ELEVATION  
SCALE: HORZ. 1"=20', VERT. 1"=20'

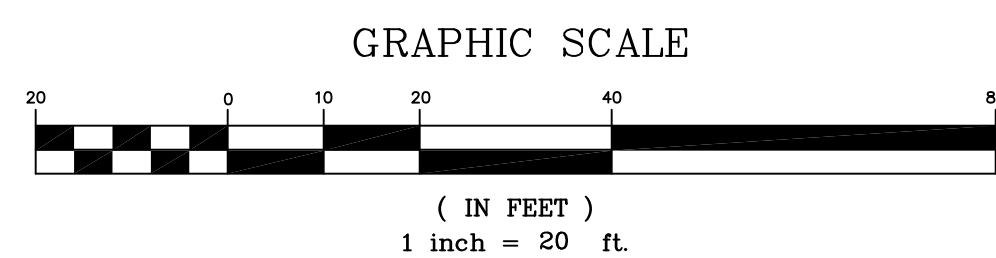

ALL RIGHTS RESERVED. COPY OR REPRODUCTION OF THIS PLAN OR ANY PORTION THEREOF IS PROHIBITED WITHOUT THE WRITTEN PERMISSION OF THE DESIGN ENGINEER, SURVEYOR, OR ARCHITECT.  
ALTERATION OF THIS DRAWING, EXCEPT BY A LICENSED P.E. OR LICENSED SURVEYOR, MUST BE INDICATED AND BEAR THE APPROPRIATE SEAL, SIGNATURE AND DATE OF ALTERATION.

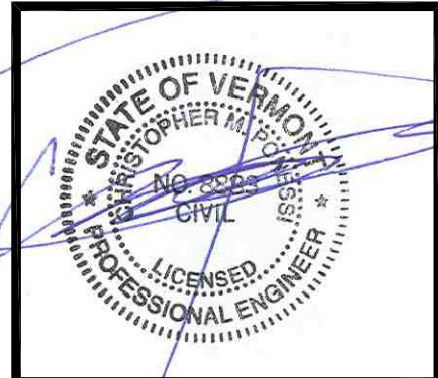

**NORTHSHIRE OFFICE:**  
114 CEMETERY AVENUE, SUITE A-2  
P.O. BOX 1446  
MANCHESTER CENTER, VT 05255  
802.375.3567

**SOUTHSHIRE OFFICE:**  
125 ELM STREET  
BENNINGTON, VT 05201  
518.321.5675  
WWW.MEPPC.COM

rev.	date	description

**MHG SOLAR LLC  
PROPOSED 500 KW SOLAR PROJECT  
RICHVILLE ROAD SOLAR PROJECT  
ARRAY CROSS SECTION B**


 



TOWN OF MANCHESTER, BENNINGTON COUNTY, VERMONT

drawn CMP	checked JSW
date 5/15/20	scale 1"=20'
project no. 19-103VT	sheet no. <b>EL-2</b>

# MAPPING GENERAL NOTES

- THIS MAP HAS BEEN PREPARED BY MANCE ENGINEERING PARTNERS, P.C. FROM THE FOLLOWING REFERENCES:
  - A: USGS QUAD MAPS FOR BENNINGTON COUNTY, VERMONT
  - B: TOWN OF MANCHESTER TAX MAPPING
  - C: GPS WORK COMPLETED BY MANCE ENGINEERING PARTNERS, P.C. IN SEPTEMBER 2017.
  - D: STATE OF VERMONT GIS INFORMATION DATABASE FOR FLOOD, LIDAR, AERIALS, AND ADDITIONAL RIVER INFORMATION
  - E: EXISTING DIGITAL BASE MAPPING COMPLETED BY SPEATH ENGINEERING IN THE YEARS 2002-2007
- CURRENT LANDOWNER NAME & ADDRESS:
  - BLACKACRE, LLC
  - 70 WEST STREET
  - P.O. BOX 1242
  - DANBURY, VT 05813-1242
- APPLICANT:
  - MHG SOLAR, LLC
  - P.O. BOX 1204
  - MANCHESTER CENTER, VT 05255
- SUBJECT PROPERTY IS ONE (1) PARCELS AS DESCRIBED 8.06 ACRES ON THE PROVIDED DIGITAL DRAWINGS, INCLUDING MEETES AND BOUNDS.
- NORTH ORIENTATION IS BASED ON STATE OF VERMONT, STATE PLANE GPS COORDINATES AND ELEVATION IS BASED ON GPS READINGS.
- THIS MAP IS NOT A BOUNDARY SURVEY AND SHOULD NOT BE CONSTRUED AS SUCH. IT IS A COMPILATION OF PROVIDED AND PUBLICLY OBTAINED DOCUMENTS AS WELL AS FIELD RECONNAISSANCE AND MAPPING RESOURCES.




# LEGEND

-  PROPERTY LINE
-  PROJECT BOUNDARIES
-  SOIL 3A
-  SOIL 21A
-  SOIL 34A

# SOILS CALCULATIONS

SOIL	DESCRIPTION	SLOPE	VALUE GROUP	IMPACT *	PRIME OR STATEWIDE
3A	COPAKE GRAVELLY FINE SANDY LOAM	0-3%	1	2.31 AC	YES
21A	LIMERICK SILT LOAM	0-3%	4D	0.78 AC	YES
34A	POOTATUCK FINE SANDY LOAM	0-3%	3	0.00 AC	YES

\* The identified soils will be temporarily impacted during Project construction. However, construction of this Project will not permanently compact, alter, or remove the ability of these soils to be utilized in the future.

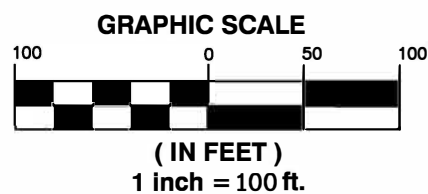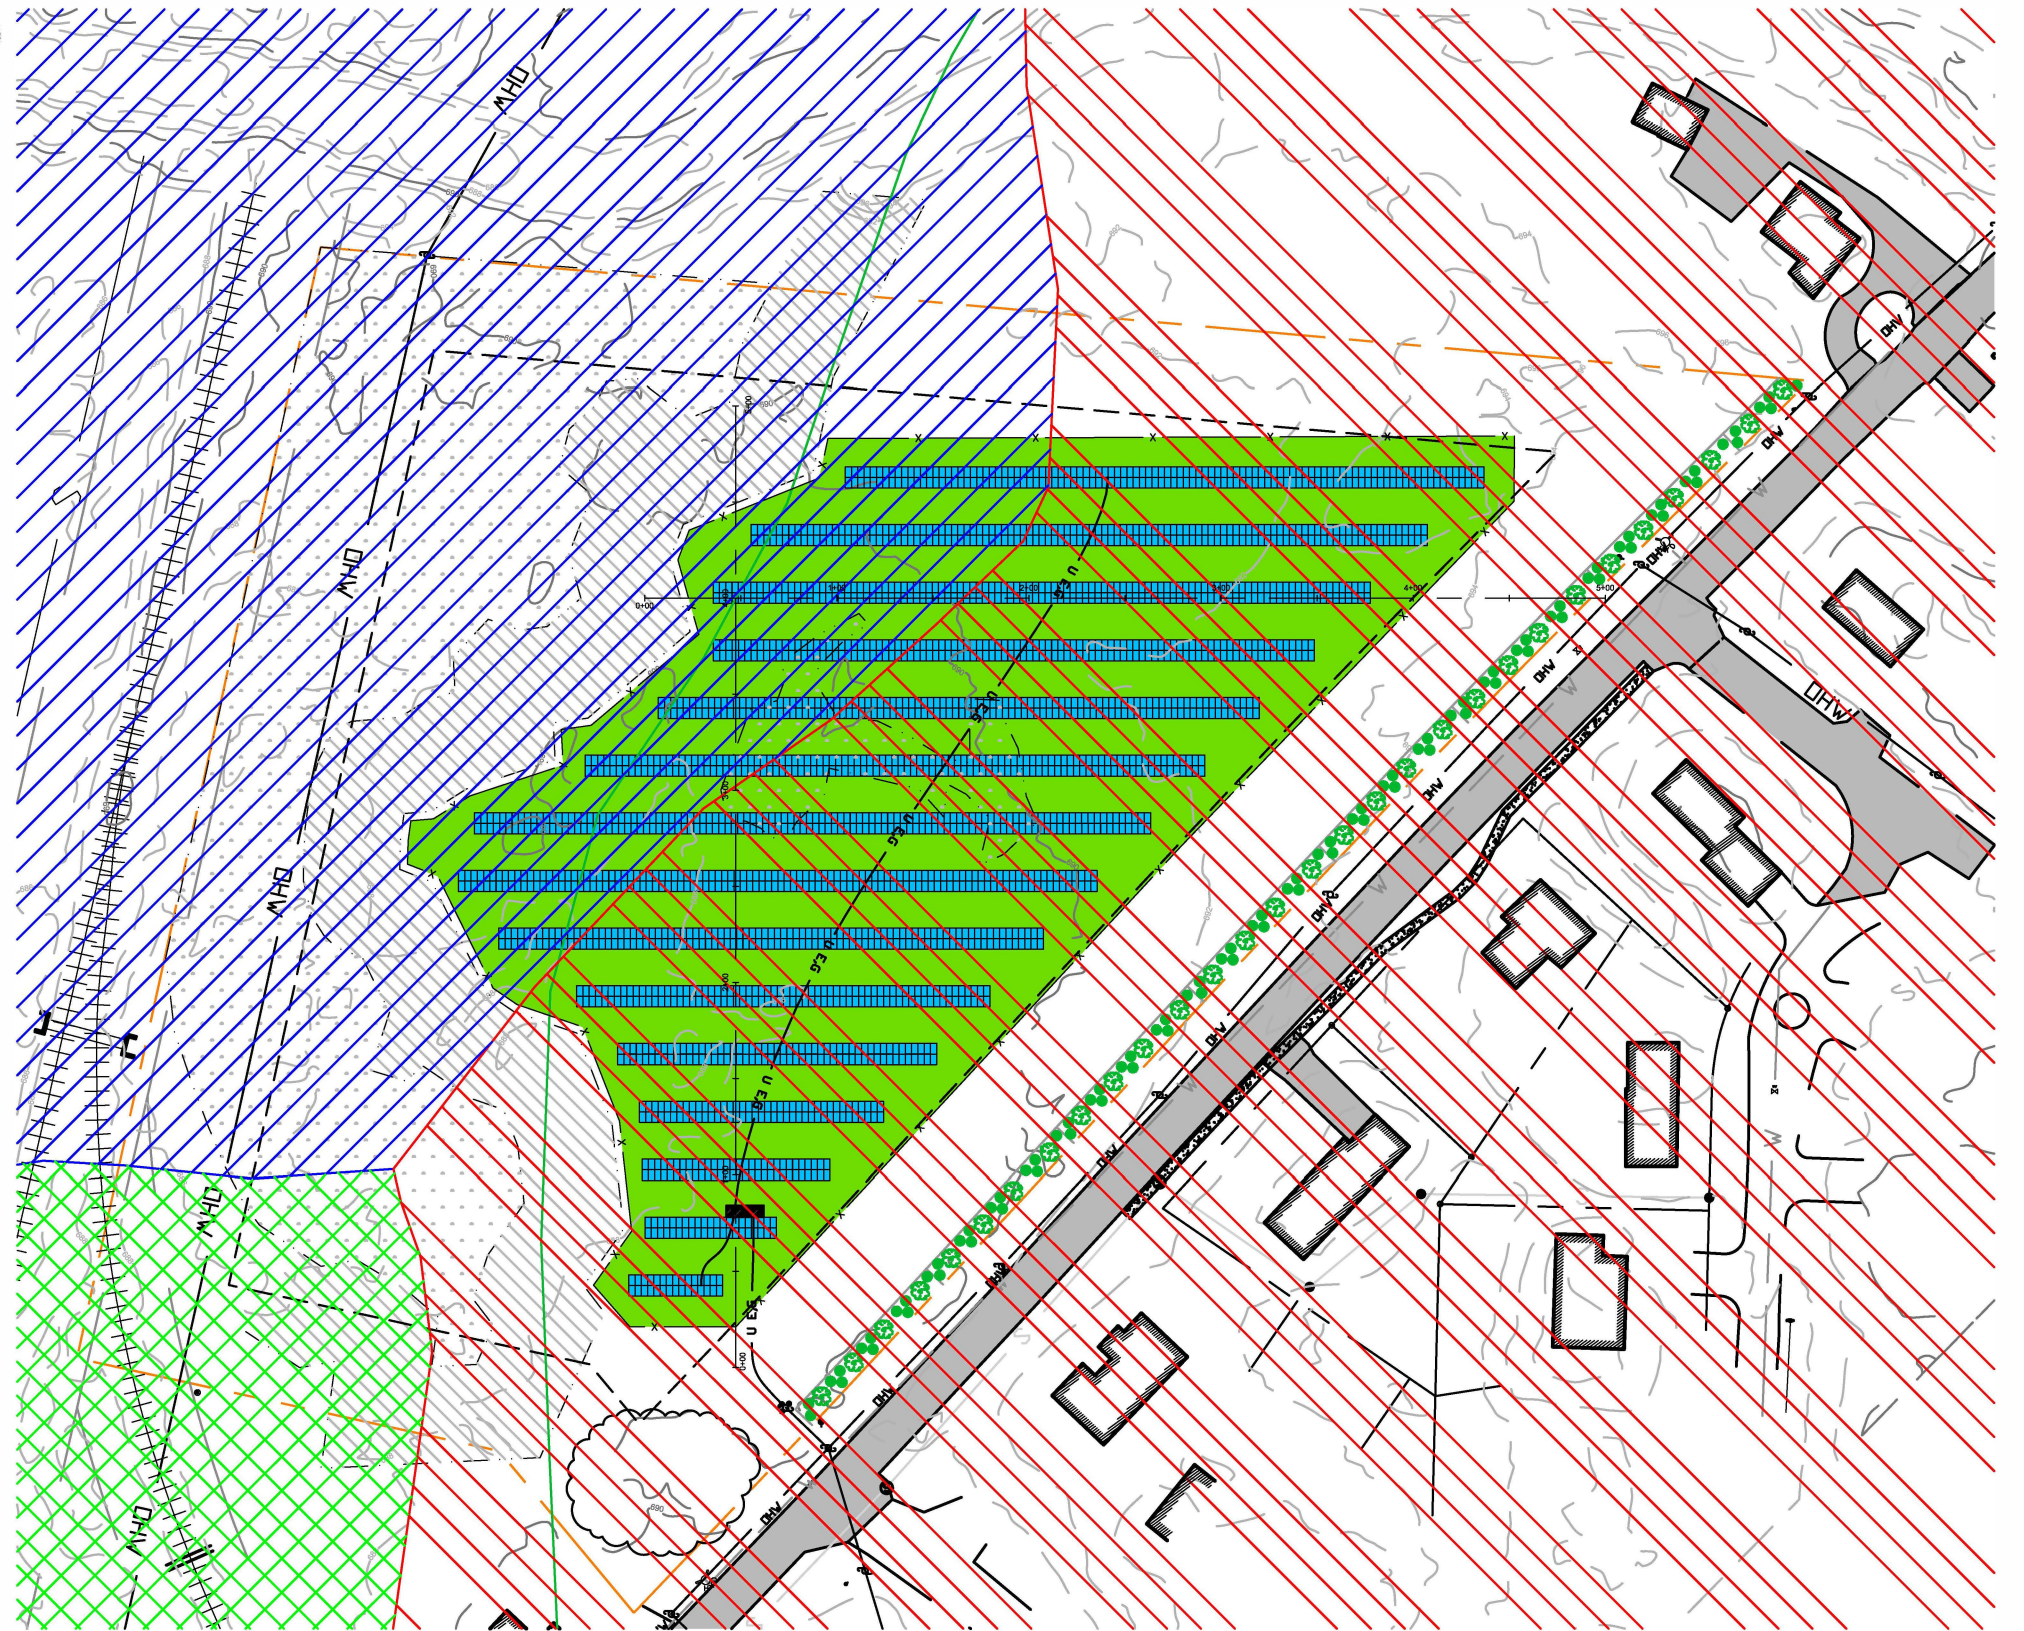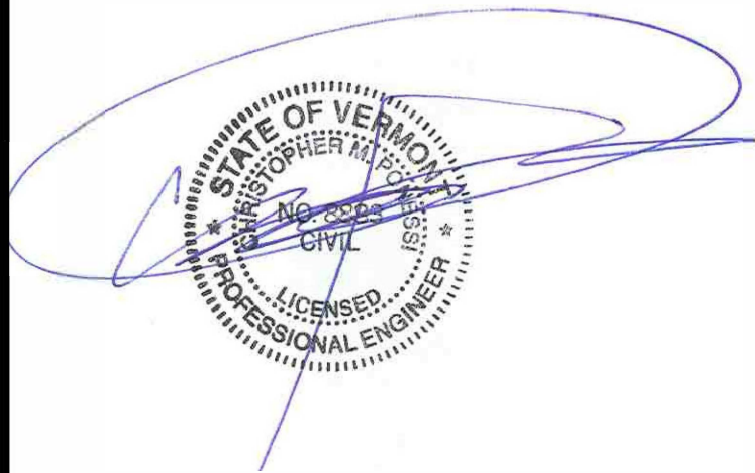

**MANCE ENGINEERING PARTNERS, P.C.**  
CIVIL ENGINEERING & LAND SURVEYING

NORTHSHIRE OFFICE:  
114 CEMETERY AVENUE, SUITE A-2  
P.O. BOX 1446  
MANCHESTER CENTER, VT 05255  
802.375.3567


SOUTHSHIRE OFFICE:  
125 ELM STREET  
BENNINGTON, VT 05201  
518.321.5675

WWW.MEPPC.COM

rev.	date	description

**MHG SOLAR LLC**  
**PROPOSED 500 KW SOLAR PROJECT**  
RICHVILLE ROAD SOLAR PROJECT  
**SOILS MAPPING**  
TOWN OF MANCHESTER, BENNINGTON COUNTY, VERMONT

drawn CMP	checked JSW
date 5/15/20	scale 1"=100'
project no. 19-103VT	sheet no. SM-1

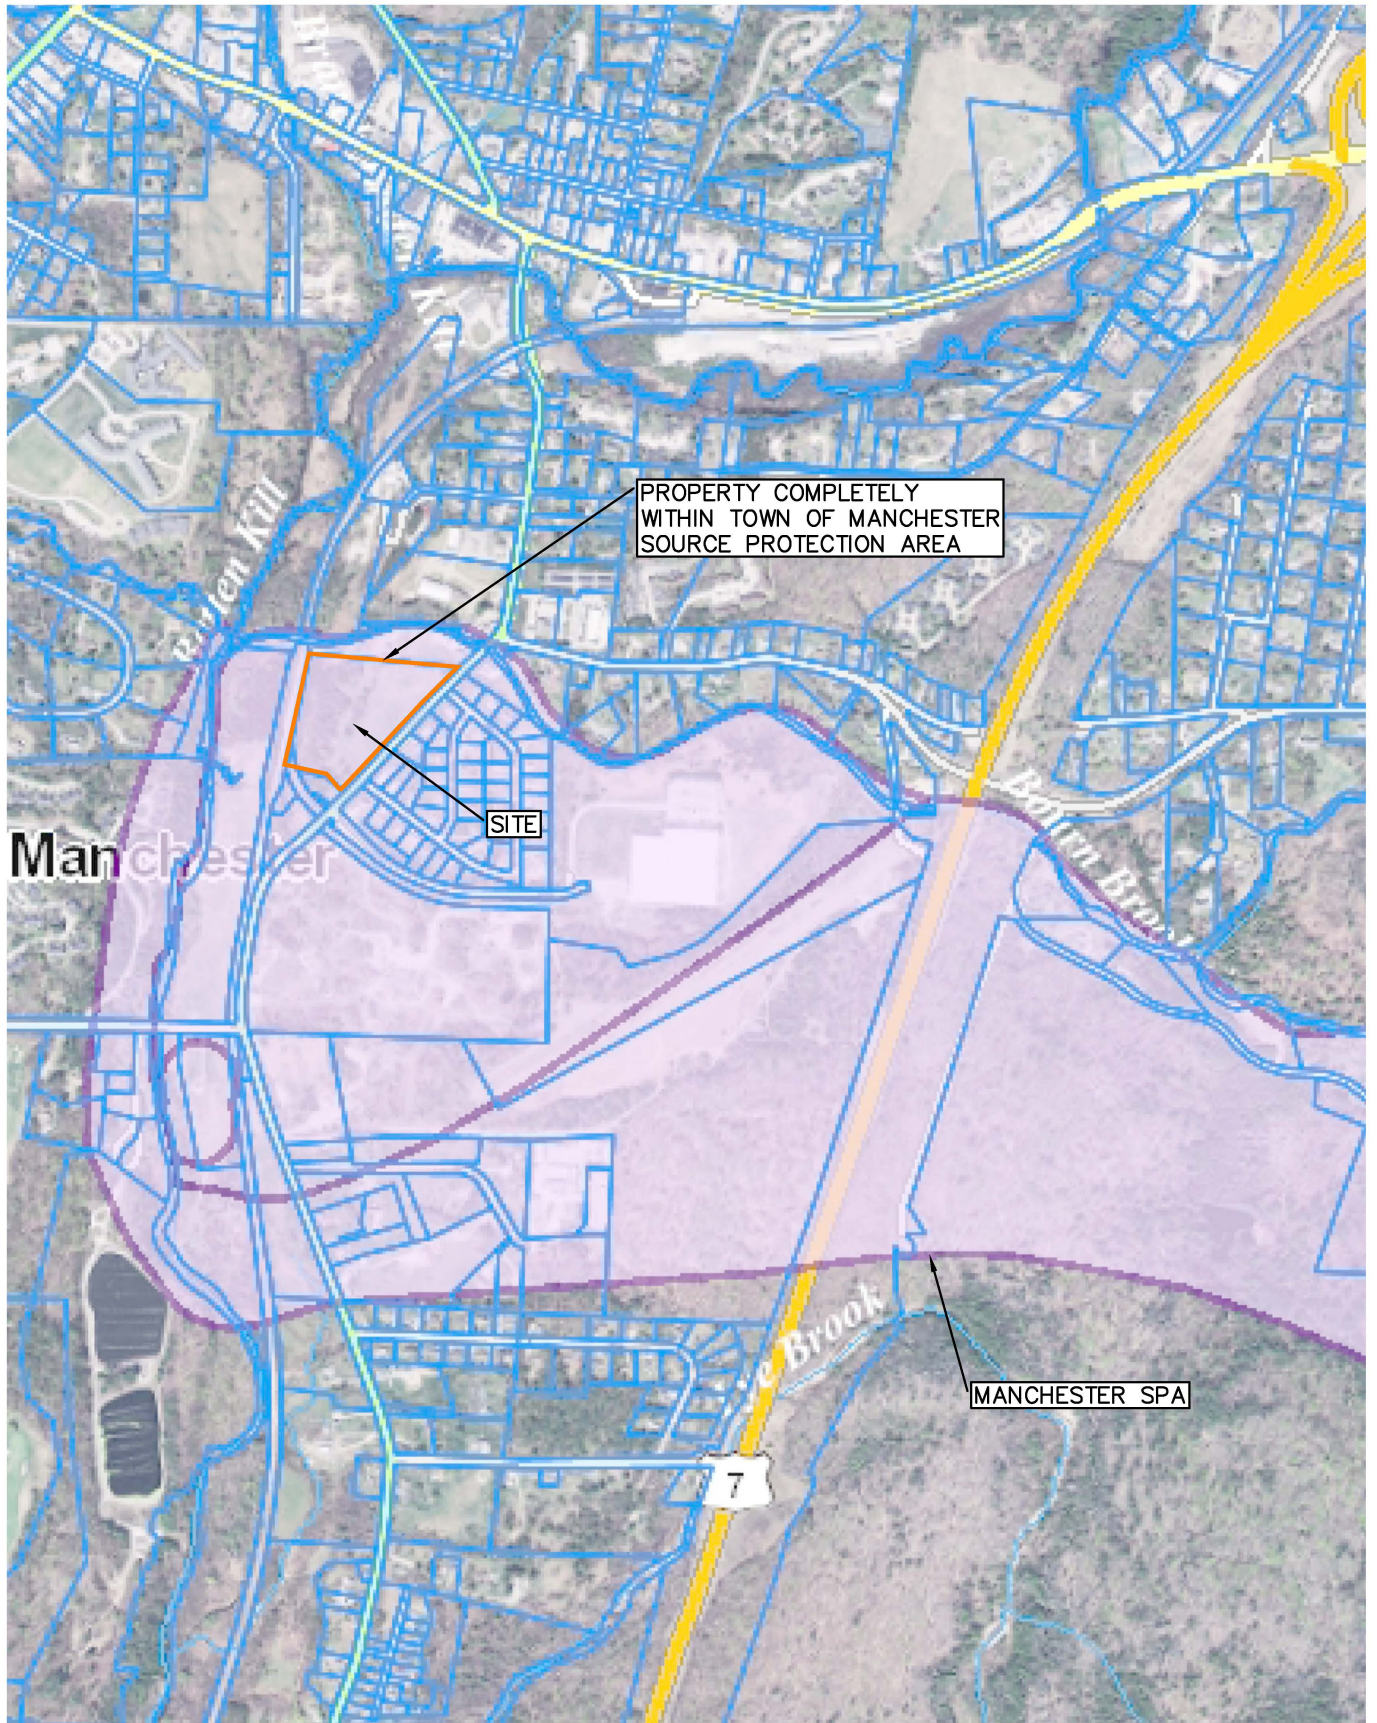

**MANCE**  
ENGINEERING  
PARTNERS, P.C.

CIVIL ENGINEERING & LAND SURVEYING

**NORTHSHIRE OFFICE:**  
114 CEMETERY AVENUE, SUITE A-2  
P.O. BOX 1446  
MANCHESTER CENTER, VT 05255  
802.375.3567

**SOUTHSHIRE OFFICE:**  
125 ELM STREET  
BENNINGTON, VT 05201  
518.321.5675

WWW.MEPPC.COM

**MHG SOLAR LLC**  
**PROPOSED 500 KW SOLAR PROJECT**  
RICHVILLE ROAD SOLAR PROJECT

**MANCHESTER SPA PLAN**

TOWN OF MANCHESTER, BENNINGTON COUNTY, VERMONT

drawn CMP	checked JSW
date 5/15/20	scale 1"=1,000'
project no. 19-103VT	
sheet no. <b>SPA</b>	