

Randolph Davis Solar, LLC

Davis Road
Randolph, Vermont



ISSUED FOR PERMIT REVIEW
NOT FOR CONSTRUCTION



SOURCE DATA LEGEND

MAPPING SOURCE DATA USED FOR PLAN COMPILATION

Electrical Design:
Norwich Solar Technologies
15 Railroad Row
White River Junction, Vermont 05001

Civil Engineering:
Krebs and Lansing Consulting Engineers, Inc.
164 Main Street, Suite 201
Colchester, Vermont 05446

Environmental:
Arrowwood Environmental
950 Bert White Rd.
Huntington, Vermont 05462

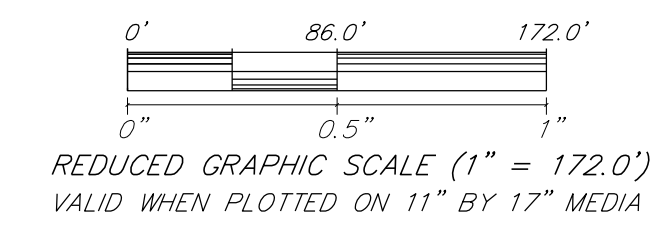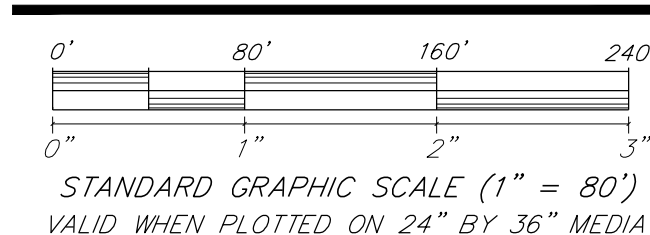

Proposed Solar Array

DATE REV.	REVISIONS/COMMENTS	DATE

Drawing Title:

PRELIMINARY
SITE PLAN

DATE of Issue: 8/04/2021

Drawn by: JBC Checked by: JBC

Project No.: 21294 Scale: 1" = 80'

Drawing No.: Rev No.:

C-100

SETBACK DISTANCES

POINT OF INTEREST	DISTANCE FROM NEAREST PROJECT RELATED STRUCTURE TO POINT OF INTEREST
NORTHERN PROPERTY LINE	50'
EASTERN PROPERTY LINE	245'
SOUTHERN PROPERTY LINE	245'
WESTERN PROPERTY LINE	50'
NEAREST OFF-SITE RESIDENCE	452'
EDGE OF TRAVELED WAY	256'

NOTES:

- THE HORIZONTAL COORDINATE SYSTEM IS BASED ON NAD83 VERMONT STATE PLANE 4400 (US SURVEY FEET). ELEVATIONS ARE BASED ON THE NAVD83 (US SURVEY FEET).
- EXISTING GROUND ELEVATIONS ARE BASED ON LIDAR DATA FROM VCGI.
- EXISTING UTILITIES SHOWN ARE NOT WARRANTED TO BE COMPLETE OR ACCURATE. CONTRACTOR SHALL CONTACT DIG SAFE BEFORE BEGINNING ANY EXCAVATION.
- THIS IS IN NO WAY A BOUNDARY SURVEY. PROPERTY LINES SHOWN ARE BASED ON TAX MAP INFORMATION PROVIDED BY THE TOWN AND A PLAN ENTITLED "A SURVEY OF LAND IN RANDOLPH VERMONT FOR KENNETH BLAISDELL" BY AMERICAN SURVEY COMPANY DATED JULY 7, 2006 AND LAST REVISED ON JANUARY 21, 2009.
- ASPECTS OF PLAN ARE APPROXIMATE AND DERIVED FROM AERIAL PHOTOGRAPHY. FINAL DESIGN WILL BE MODIFIED TO MATCH EQUIPMENT PURCHASED AND POSSIBLE PERMIT CONSTRAINTS REVEALED DURING PROJECT'S REVIEW.
- THIS PROJECT IS WITHIN THE SURFACE WATER SOURCE PROTECTION AREA (ZONE 3 - SECONDARY RECHARGE AREA) OF ROYALTON FIRE DISTRICT #1. WATER SYSTEM ID #VT0005330. Contact information: Royalton Fire District #1(802) 763-8974, office@royaltonfiredistrict1.com

IMPACT AREA CALCULATIONS

	ACRES
IMPERVIOUS SURFACE POST CONSTRUCTION Proposed access drive and Misc. project equipment	±0.30
LIMIT OF DISTURBANCE (LOD) According to Vermont DEC, all areas of the solar site have the potential for ground disturbance under the stormwater permit due to driving vehicles or other activities during construction. The project will limit the disturbance to the extent practical. For the State construction stormwater discharge permit we will consider the entire site disturbed.	±11.90
TOTAL PRIME AG SOILS WITHIN PROJECT LOD	±2.05
TOTAL PRIME AG SOILS DISTURBED FROM EXCAVATION Installation of Underground Power, Gravel Access Drive	±0.10

NOTES ON DISTURBANCES OF
PRIME AGRICULTURAL SOILS (PAS)

- DISTURBANCES TO PAS FROM THE INSTALLATION OF PROJECT ACCESS ROAD WILL BE STOCKPILED IN THE PRIMARY AGRICULTURAL STORAGE AREA ON THE SITE.
- SOIL EXCAVATION FOR CONDUIT TRENCHING WILL BE EXCAVATED AND BACKFILLED IN THE SAME SOIL LAYERS, AND WILL NOT REQUIRE SOIL STORAGE STOCKPILES.

- LEGEND:
- EXISTING / PROPOSED POWER POLE
 - EXISTING GRADE CONTOUR LINES (5 FOOT INTERVALS)
 - EXISTING GRADE CONTOUR LINES (1 FOOT INTERVALS)
 - EXISTING OVERHEAD POWER LINES
 - APPROXIMATE PROPERTY LINES
 - APPROXIMATE PROJECT PROPERTY LINES
 - SETBACKS TO SOLAR PANEL RACKING
 - WETLANDS (LOCATED BY AE)
 - WETLAND BUFFER
 - STREAM (LOCATED BY AE)
 - STREAM TOP OF BANK (LOCATED BY AE)
 - RIPARIAN BUFFER
 - MAPPED SOIL BOUNDARY (VCGI)
 - PROPOSED 12' GRAVEL ACCESS ROAD
 - PROPOSED UNDERGROUND POWER
 - PROPOSED OVERHEAD POWER
 - PROPOSED UPGRADED OVERHEAD POWER
 - PROPOSED PERIMETER FENCE
 - PROPOSED FIXED SOLAR PANEL RACKING
 - PROPOSED STAGING AREA
 - PROPOSED CLEARING AND LIMIT OF DISTURBANCE (LOD)
 - SURFACE WATER SOURCE PROTECTION AREA (VCGI)
 - DEER WINTERING AREA (VCGI)
 - PAS STORAGE AREA

