


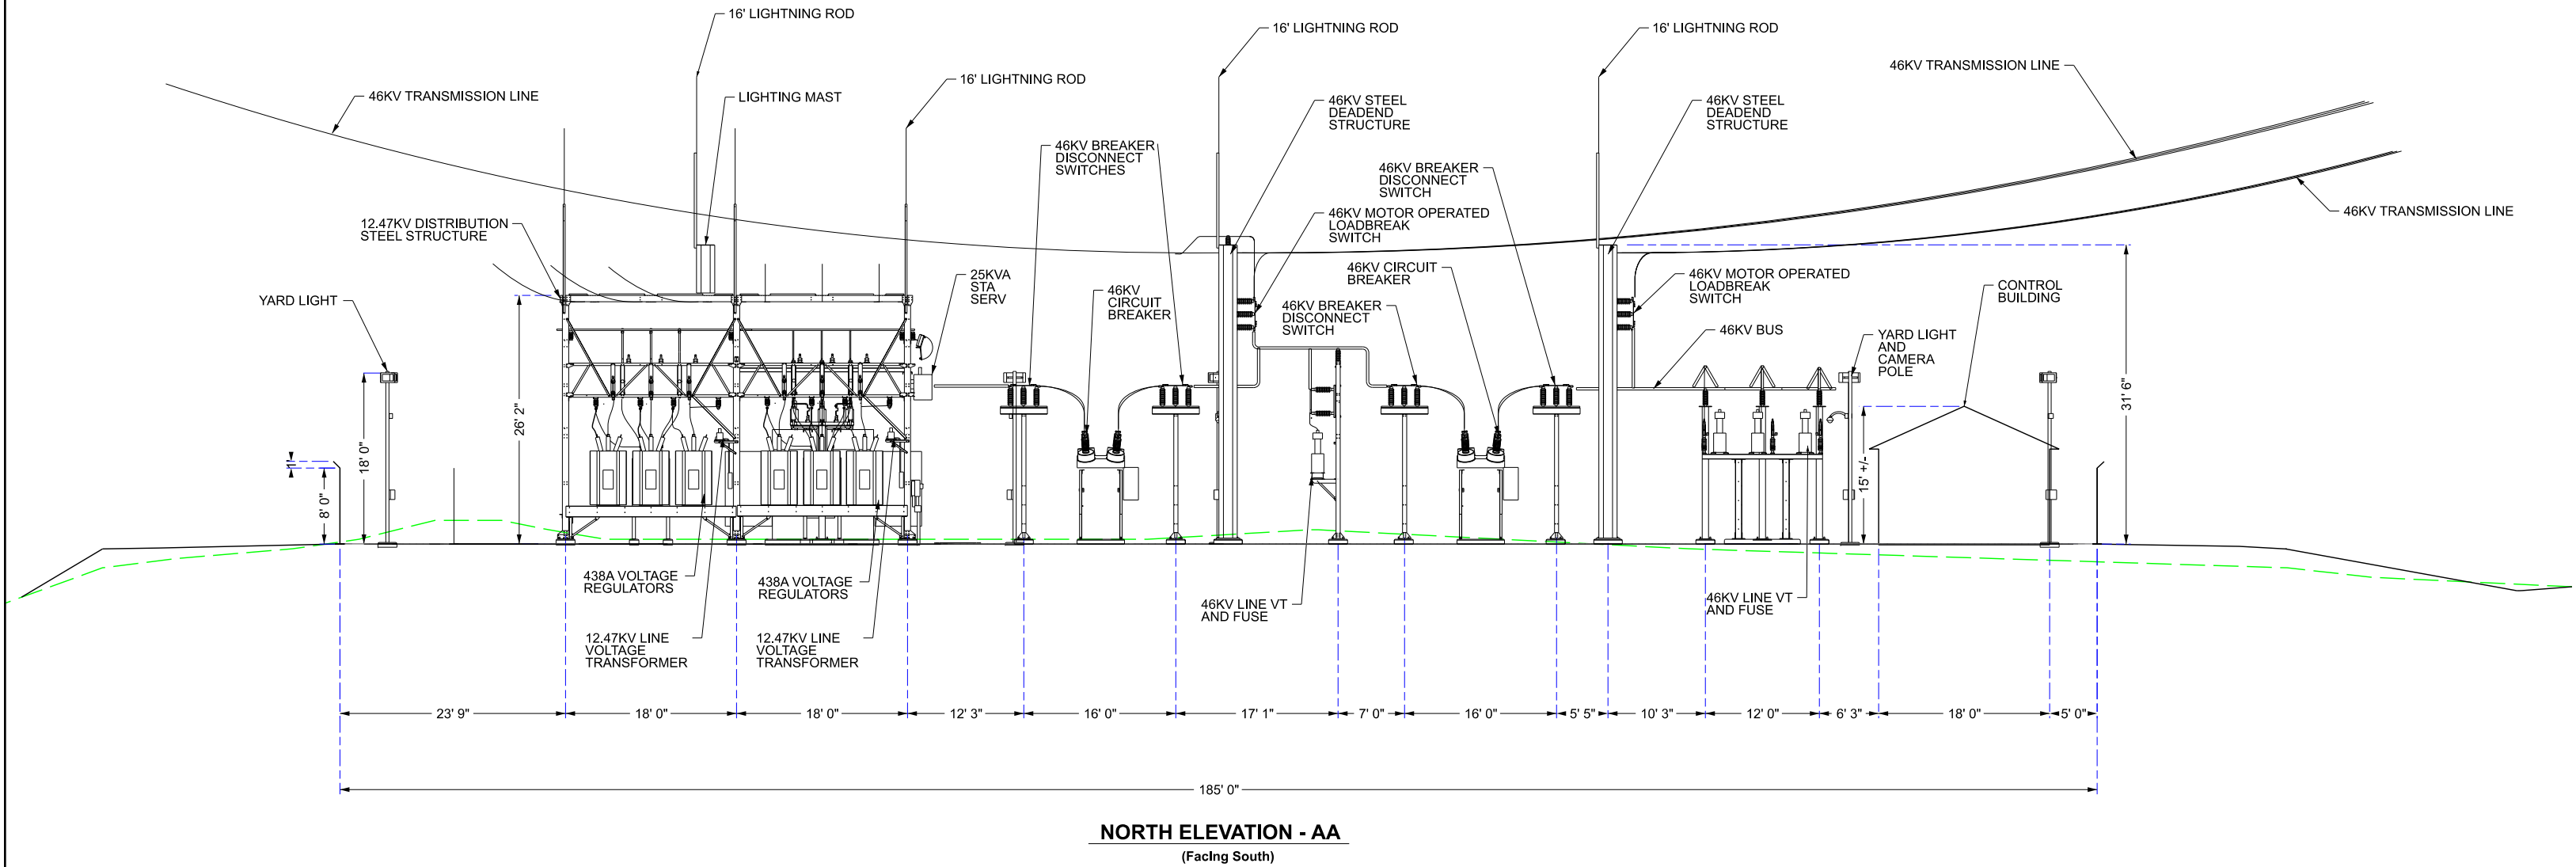

ISSUED FOR PERMITTING
NOT FOR CONSTRUCTION

REV.	DATE	DR	CK	DESCRIPTION	
				Green Mountain Power 163 Acorn Ln, Colchester VT, 05446	
				TAFTSVILLE SUBSTATION	
SCALE: 1"=16' (11x17) 1"=8' (22x34)				DRAWN BY: SCL	APPROVED BY:
DATE: 8-7-26				CHECKED BY:	DATE
DRAWING NUMBER:				REV.	
NORTH ELEVATION - AA					
FILE: L:\SUBSTATION\					

