


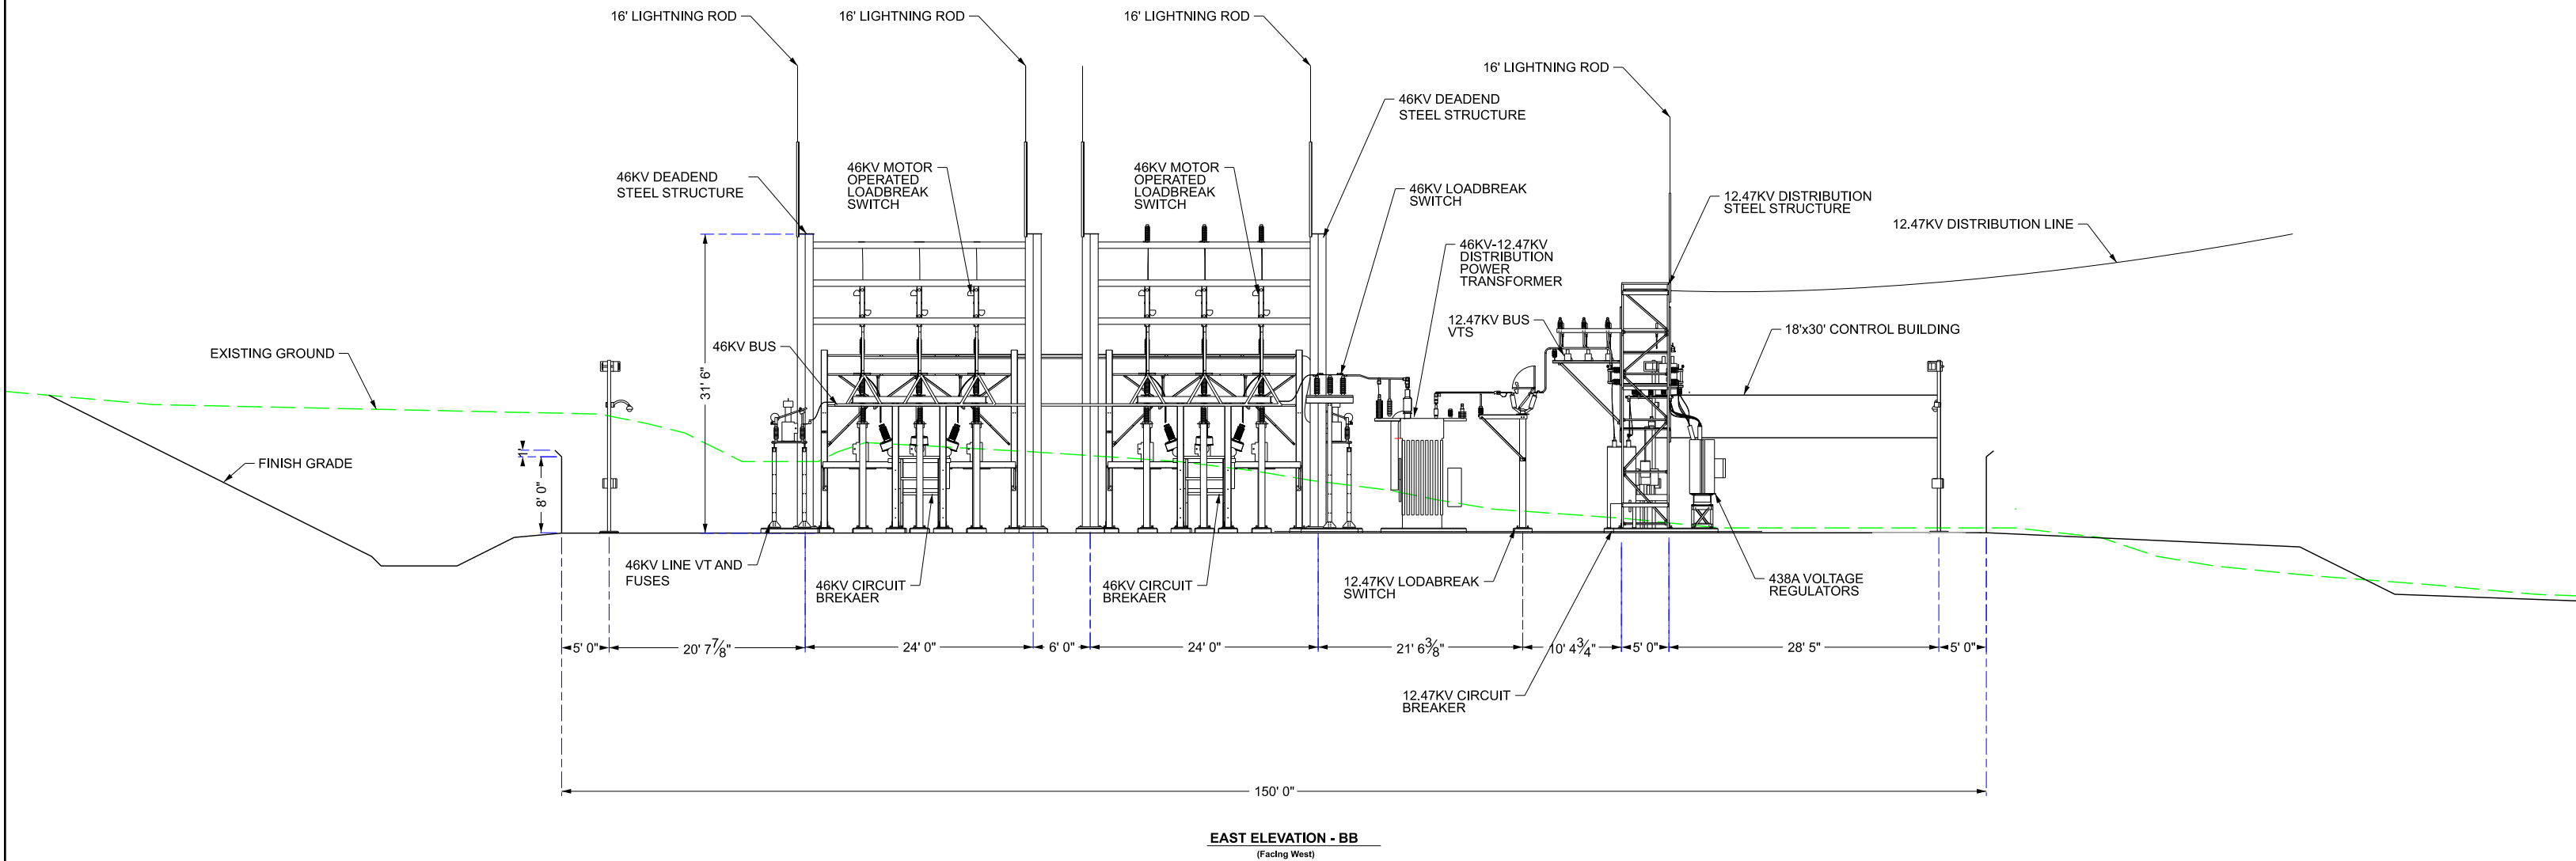

ISSUED FOR PERMITTING
NOT FOR CONSTRUCTION

REV.	DATE	DR	CK	DESCRIPTION	
				Green Mountain Power 163 Acorn Ln, Colchester VT, 05446	
				TAFTSVILLE SUBSTATION	
				Generating Possibilities Together	
SCALE: 1"=16' (11x17) 1"=8' (22x34)		DRAWN BY: SCL		APPROVED BY:	
DATE: 8-7-26		CHECKED BY:			DATE
DRAWING NUMBER:					
EAST ELEVATION - BB					
FILE: L:\SUBSTATION\				REV.	

