


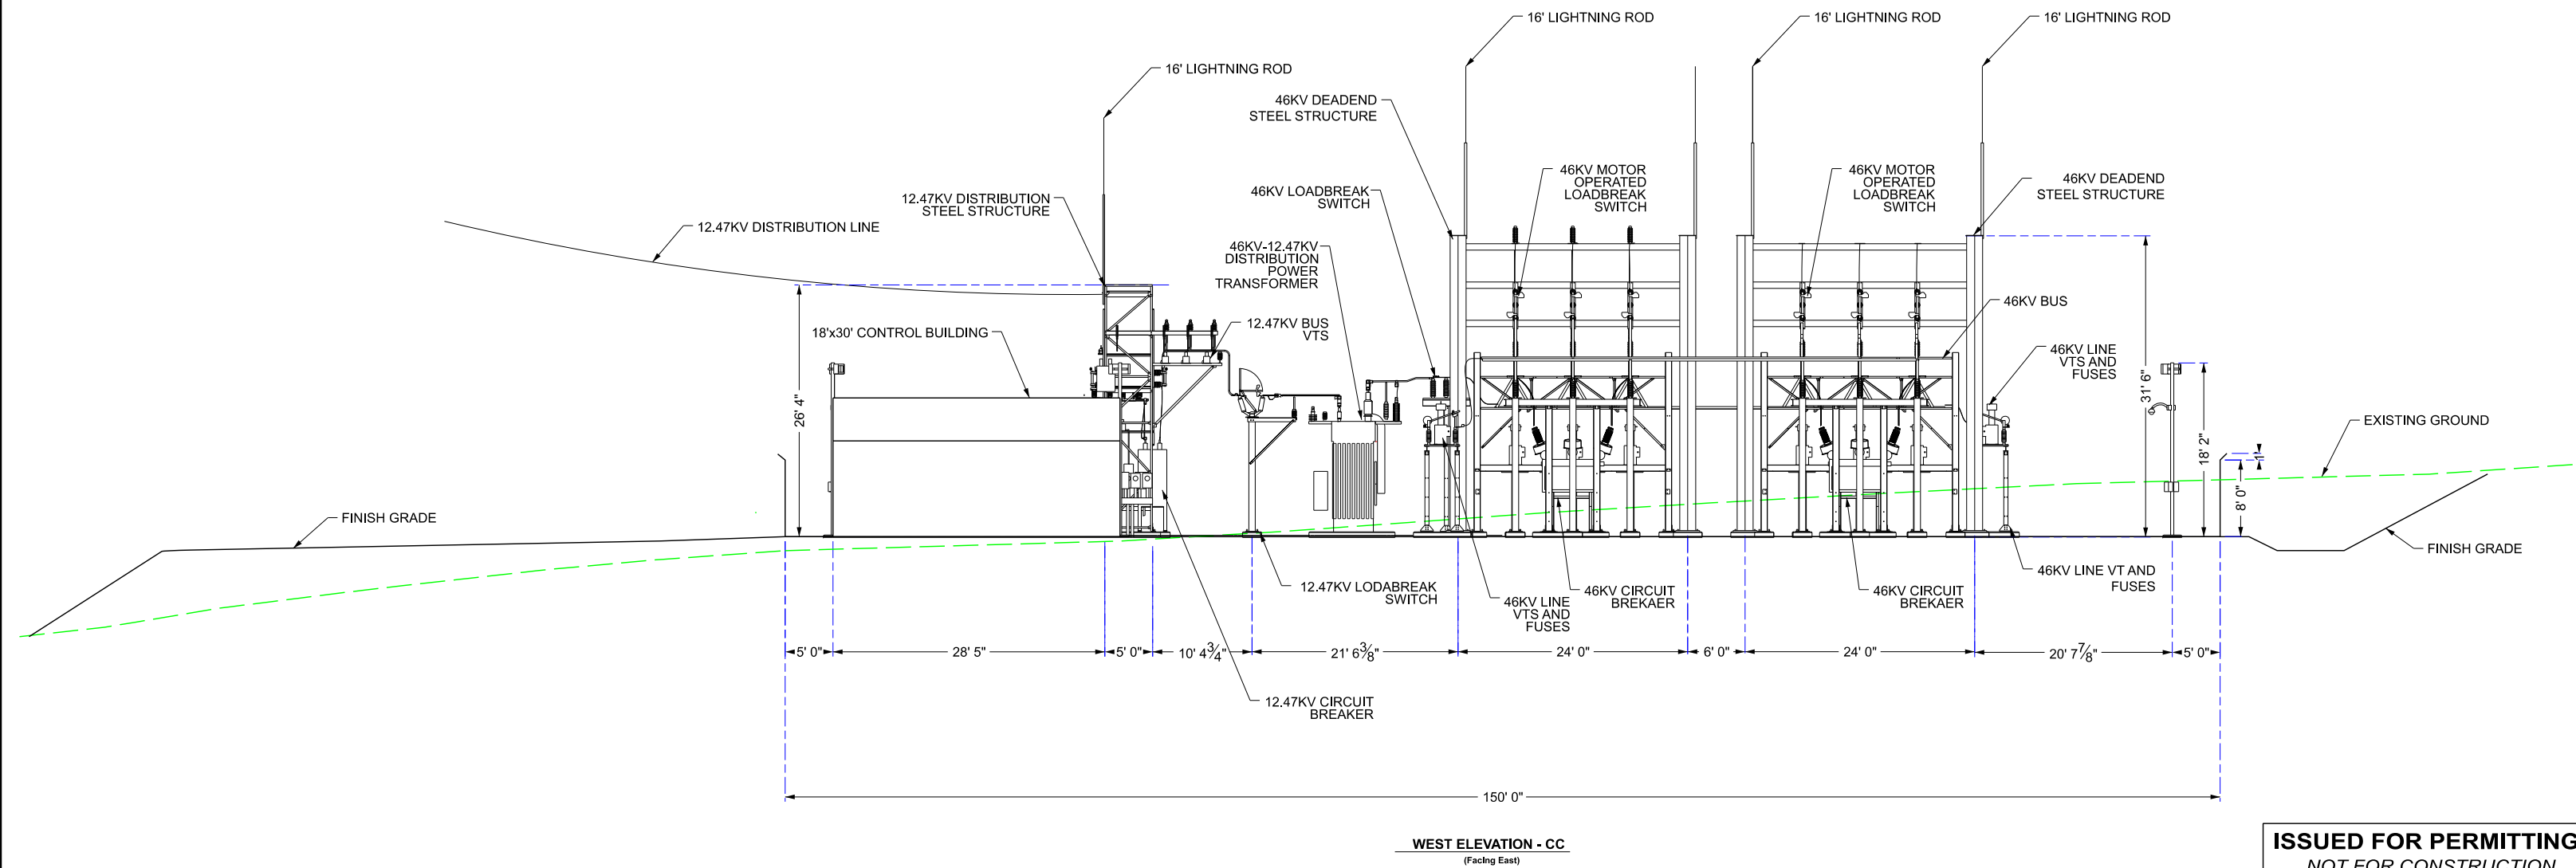

ISSUED FOR PERMITTING
NOT FOR CONSTRUCTION

REV.	DATE	DR	CK	DESCRIPTION



GREEN MOUNTAIN POWER
Generating Possibilities Together

Green Mountain Power
163 Acorn Ln. Colchester VT, 05446

TAFTSVILLE SUBSTATION

SCALE: 1"=8' (11x17) 1"=16' (22x34)	DRAWN BY: SCL	APPROVED BY:	DATE:
DATE: 8-7-26	CHECKED BY:		
DRAWING NUMBER: WEST ELEVATION - CC		REV.	
FILE: L:\SUBSTATION\			

