


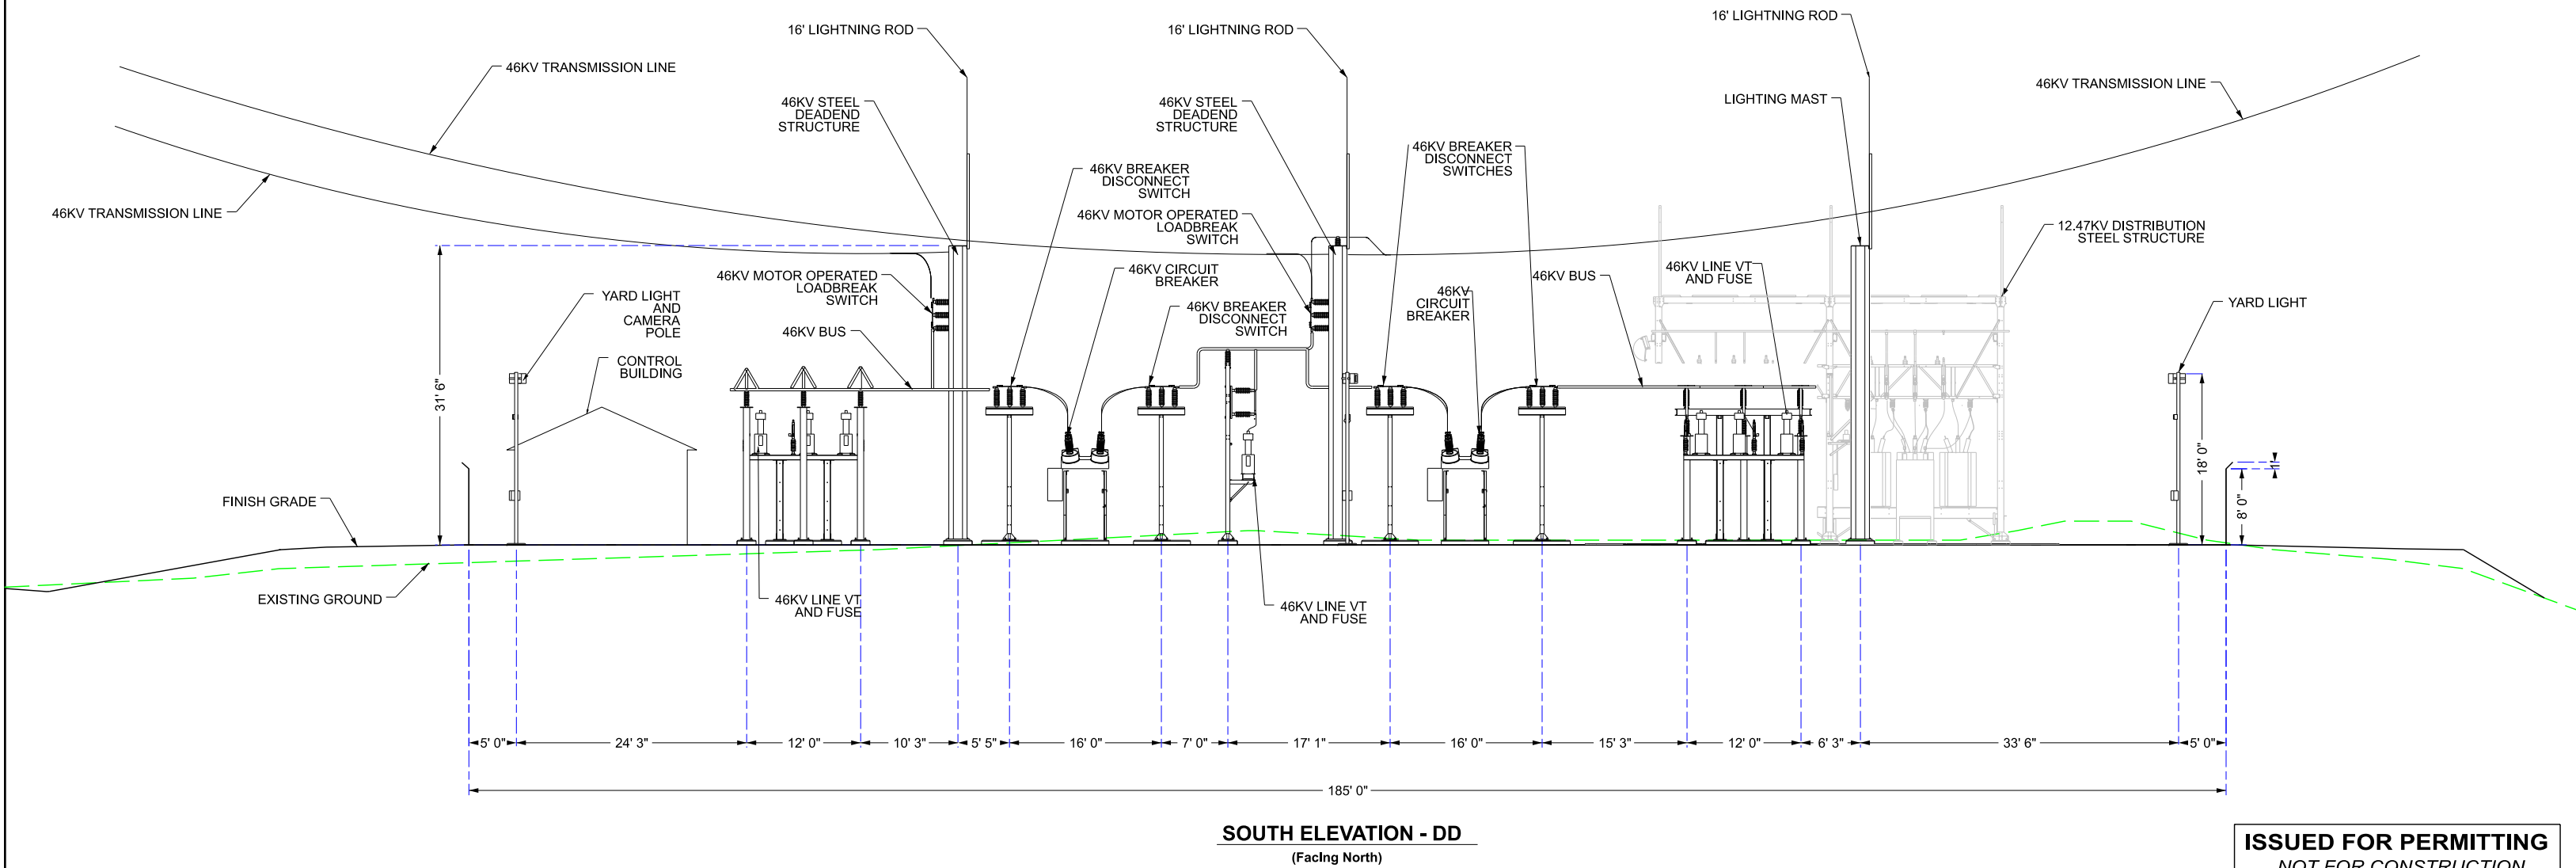

SOUTH ELEVATION - DD
(Facing North)

ISSUED FOR PERMITTING
NOT FOR CONSTRUCTION

REV.	DATE	DR	CK	DESCRIPTION	
				Green Mountain Power 163 Acorn Ln, Colchester VT, 05446	
				TAFTSVILLE SUBSTATION	
SCALE: 1"=16' (11x17) 1"=8' (22x34)		DRAWN BY: BVC		APPROVED BY:	DATE
DATE: 8-7-26		CHECKED BY:			REV.
DRAWING NUMBER:		SOUTH ELEVATION - DD			
FILE: L:\SUBSTATION					

