



SPECIAL INSPECTIONS/CONSTRUCTION CONTROL NOTES:  
 WHERE PERMIT APPLICATION IS MADE FOR CONSTRUCTION, THE OWNER OR THE REGISTERED DESIGN PROFESSIONAL IN RESPONSIBLE CHARGE ACTING AS THE OWNER'S AGENT SHALL EMPLOY ONE OR MORE SPECIAL INSPECTORS TO PERFORM INSPECTIONS DURING CONSTRUCTION ON THE TYPE OF WORK LISTED ON THE STRUCTURAL NOTES & SPECIAL INSPECTIONS PAGE.  
 SEE SHEET SN-1 FOR FURTHER INFORMATION.

FOR CONSTRUCTION


PREPARED FOR: VERTEX TOWERS, LLC.  
  
 2 COMMERCIAL STREET  
 SHARON, MA 02067



TEP OPCO, LLC.  
 45 BEECHWOOD DR.  
 NORTH ANDOVER, MA 01845  
 OFFICE: (978) 557-5553

# MANCHESTER CENTER

## 410 HUNTER PARK ROAD MANCHESTER, VT 05255

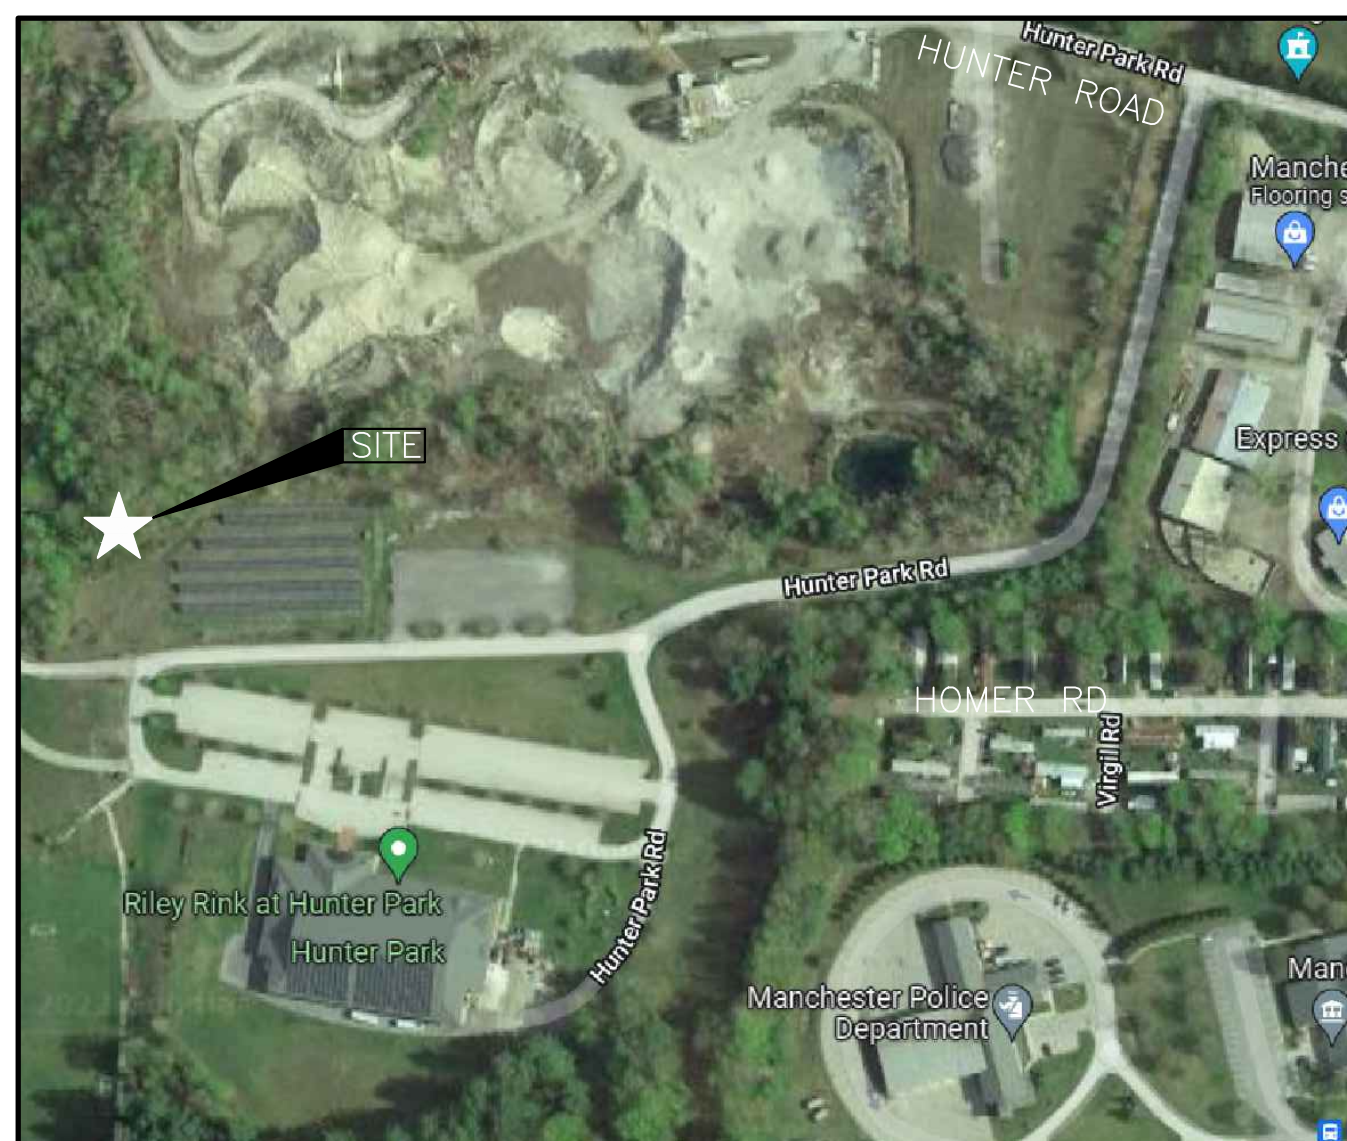

VICINITY MAP SCALE: N.T.S.

**DIRECTIONS TO SITE:** FROM VERTEX TOWERS SHARON MA OFFICE, HEAD SOUTHEAST TOWARD COMMERCIAL ST., TURN RIGHT TOWARD COMMERCIAL ST., TURN RIGHT ONTO COMMERCIAL ST., TAKE I-95 N, MA-2 W, MA-140 N, HWY 12 N, ... AND VT-11 W TO HUNTER PARK RD IN MANCHESTER., TURN RIGHT ONTO US-1 N., USE THE RIGHT LANE TO MERGE ONTO I-95 N VIA THE RAMP TO BOSTON USE THE LEFT 2 LANES TO TAKE THE I-95 N EXIT TOWARD PORTSMOUTH NH MERGE ONTO I-95 W., TAKE EXIT 45B TO MERGE ONTO MA-2 W TOWARD ACTON/FITCHBURG., KEEP LEFT TO CONTINUE ON CONCORD TURNPIKE CONTINUE ONTO MA-2 W/CAMBRIDGE TURNPIKE., CONTINUE STRAIGHT ONTO MA-2 W., AT THE TRAFFIC CIRCLE, TAKE THE 4TH EXIT ONTO MA-111 N/MA-2 W., TAKE EXIT 90B TO MERGE ONTO MA-140 N TOWARD WINCHENDON., TURN RIGHT ONTO SCHOOL ST., TURN LEFT ONTO HWY 12 N., TURN LEFT ONTO STATE RTE 101 W/HWY 12 N., AT THE TRAFFIC CIRCLE, TAKE THE 2ND EXIT ONTO NH-10 N/HWY 12 N., TURN RIGHT ONTO NH-10 N/NH-9 E/HWY 12 N/RTE 12 KEEP LEFT TO CONTINUE ON HWY 12 N/RTE 12., TURN LEFT ONTO ARCH BRIDGE., TURN RIGHT ONTO ROCKINGHAM ST., SLIGHT RIGHT TO STAY ON ROCKINGHAM ST SLIGHT LEFT ONTO VT-103 N., TURN RIGHT ONTO TOLLGATE RD., CONTINUE ONTO BARNUMVILLE RD., SHARP RIGHT ONTO BEECH ST., BEECH ST TURNS LEFT AND BECOMES HIGH MEADOW WAY., TURN LEFT TO STAY ON HIGH MEADOW WAY., TURN LEFT ONTO MAIN ST/VERMONT RTE 7A S., DRIVE TO HUNTER PARK RD., TURN RIGHT ONTO HUNTER PARK RD., TURN LEFT TO STAY ON HUNTER PARK RD., TURN LEFT TO STAY ON HUNTER PARK RD., DESTINATION WILL BE ON THE LEFT

**PROJECT SUMMARY**

**PROJECT ENGINEER**  
 TOWER ENGINEERING PROFESSIONALS  
 TEP NORTHEAST, OPCO, LLC.  
 45 BEECHWOOD DRIVE  
 NORTH ANDOVER, MA 01845  
 TEL: 1-(978)-557-5553

**MEP ENGINEER**  
 TOWER ENGINEERING PROFESSIONALS  
 TEP NORTHEAST, OPCO, LLC.  
 45 BEECHWOOD DRIVE  
 NORTH ANDOVER, MA 01845  
 A: TEL: 1-(978)-557-5553

**SURVEYOR**  
 NORTHEAST SURVEY CONSULTANTS  
 116 PLEASANT ST., SUITE 302  
 EASTHAMPTON, MA 01027  
 TEL: 1-(413)-203-5144

**PROJECT SUMMARY**

**SITE NAME:** MANCHESTER CENTER  
**SITE ADDRESS:** 410 HUNTER PARK ROAD  
 MANCHESTER, VT 05255  
**APPLICANT:** VERTEX TOWERS, LLC.  
 2 COMMERCIAL STREET  
 SHARON, MA 02067  
**ZONING DISTRICT:** MIXED USE 2 (MU2)  
**ZONING JURISDICTION:** STATE OF VERMONT PUBLIC UTILITIES  
 COMMISSION (PUC)  
 BENNINGTON COUNTY  
**LATITUDE:** N43° 11' 25.80" N 43.1905°  
**LONGITUDE:** W73° 02' 57.37" W 73.049269°  
**PARCEL ID:** 15-20-21.00  
**PROPERTY OWNER:** NORTHSHIRE CIVIC CENTER  
 P.O. BOX 835  
 MANCHESTER CENTER, VT 05255

**SHEET INDEX**


SHEET NO.	DESCRIPTION
T-1	TITLE SHEET
GN-1	GENERAL NOTES
C-1	ABUTTERS PLAN
C-2	EXISTING CONDITIONS PLAN
C-3	SITE PLAN
C-4	GRADING AND EROSION CONTROL PLAN
C-4.1	TREE PLANT OVERLAY PLAN
C-5	SITE PROFILE AND PLAN
A-1	COMPOUND PLAN
A-2	ELEVATION
A-3	EQUIPMENT PLAN AND DETAILS
A-4	ANTENNA PLAN AND DETAILS
A-5	CABLE SUPPORT DETAILS
A-6	FENCE AND BOLLARD DETAILS
A-7	DRIVEWAY AND COMPOUND SURFACE COVER DETAILS
A-8	EROSION CONTROL NOTES AND DETAILS
A-9	EPSC LOW RISK HANDBOOK
A-10	EPSC LOW RISK HANDBOOK
A-11	EPSC LOW RISK HANDBOOK
SN-1	STRUCTURAL NOTES AND SPECIAL INSPECTIONS
S-1	STEEL PLATFORM FRAMING AND FOOTING DETAILS
S-2	ICE CANOPY DETAILS
S-3	HANDRAIL AND STAIRCASE DETAILS
E-1	ELECTRICAL NOTES & WIRING DIAGRAM
E-2	ELECTRICAL ONE-LINE AND GROUNDING DIAGRAM
E-3	GROUNDING PLAN AND NOTES
E-4	GROUNDING DETAILS

**NOTE TO GENERAL CONTRACTOR: (PRIOR TO CONSTRUCTION COMPLETION)**

- TEP NORTHEAST (TEP OPCO, LLC.) TO PERFORM POST/CLIMB AND INSPECTION TO CONFIRM PROPOSED INSTALLATION COMPLIES WITH THE RECORD STAMPED DRAWINGS AND STRUCTURAL REPORTS PRIOR TO SUBMITTING FCCA (FINAL CONSTRUCTION CONTROL AFFIDAVIT). GC IS RESPONSIBLE FOR COORDINATING INSPECTIONS WITH TEP NORTHEAST (TEP OPCO, LLC.) PRIOR TO CONSTRUCTION BEING COMPLETED.

**UNDERGROUND SERVICE ALERT**

WWW.DIGSAFE.COM  
 72 HOURS PRIOR

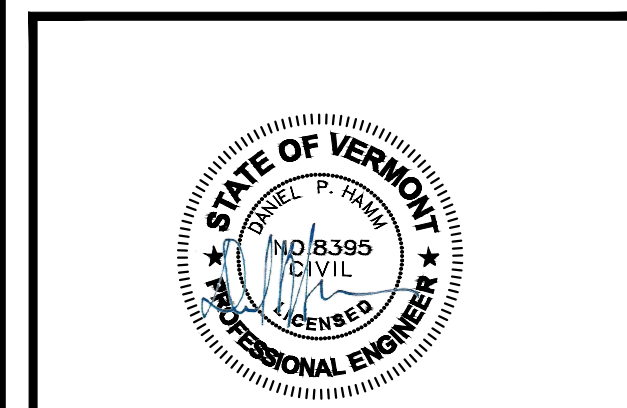

CONSTRUCTION DRAWINGS ARE VALID FOR SIX MONTHS AFTER ENGINEER OF RECORD'S STAMPED AND SIGNED SUBMITTAL DATE LISTED HEREIN

CHECKED BY: JX

APPROVED BY: DPH

**SUBMITTALS**

REV.	DATE	DESCRIPTION	BY
2	10/10/24	PLANT OVERLAY & REV. DRIVEWAY	SLY
1	04/29/24	REV. TOWER TO MONOPINE	SLY
0	01/12/24	FOR CONSTRUCTION	SLY

SITE NAME:  
 MANCHESTER CENTER

SITE ADDRESS:  
 410 HUNTER PARK ROAD  
 MANCHESTER, VT 05255

SHEET TITLE  
 TITLE SHEET

SHEET NUMBER  
 T-1

DIVISION 01000 – GENERAL REQUIREMENTS

PART 1 GENERAL

REFER TO VERIZON STANDARD CONSTRUCTION SPECIFICATIONS. IN CASE OF A CONFLICT, VERIZON STANDARD CONSTRUCTION SPECIFICATIONS (LATEST EDITION) SHALL BE FOLLOWED.

PART 2 GENERAL NOTES

- 1. THE CONTRACTOR SHALL GIVE ALL NOTICES AND COMPLY WITH ALL LAWS, ORDINANCES, RULES, REGULATIONS AND LAWFUL ORDERS OF ANY PUBLIC AUTHORITY, MUNICIPAL AND UTILITY COMPANY SPECIFICATIONS, AND LOCAL AND STATE JURISDICTIONAL CODES BEARING ON THE PERFORMANCE OF THE WORK. THE WORK PERFORMED ON THE PROJECT AND THE MATERIALS INSTALLED SHALL BE IN STRICT ACCORDANCE WITH ALL APPLICABLE CODES, REGULATIONS, AND ORDINANCES.
- 2. THE ARCHITECT/ENGINEER HAVE MADE EVERY EFFORT TO SET FORTH IN THE CONSTRUCTION AND CONTRACT DOCUMENTS THE COMPLETE SCOPE OF WORK. THE CONTRACTOR BIDDING THE JOB IS NEVERTHELESS CAUTIONED THAT MINOR OMISSIONS OR ERRORS IN THE DRAWINGS AND OR SPECIFICATIONS SHALL NOT EXCUSE SAID CONTRACTOR FROM COMPLETING THE PROJECT AND IMPROVEMENTS IN ACCORDANCE WITH THE INTENT OF THESE DOCUMENTS.
- 3. THE CONTRACTOR OR BIDDER SHALL BEAR THE RESPONSIBILITY OF NOTIFYING (IN WRITING) VERIZON'S REPRESENTATIVE OF ANY CONFLICTS, ERRORS OR OMISSIONS PRIOR TO THE SUBMISSION OF CONTRACTOR'S PROPOSAL OR PERFORMANCE OF WORK.
- 4. THE SCOPE OF WORK SHALL INCLUDE FURNISHING ALL MATERIALS, EQUIPMENT, LABOR AND ALL OTHER MATERIALS AND LABOR DEEMED NECESSARY TO COMPLETE THE WORK/PROJECT AS DESCRIBED HEREIN.
- 5. THE CONTRACTOR SHALL VISIT THE JOB SITE PRIOR TO THE SUBMISSION OF BIDS OR PERFORMING WORK TO FAMILIARIZE THEIRSELF WITH THE FIELD CONDITIONS AND TO VERIFY THAT THE PROJECT CAN BE CONSTRUCTED IN ACCORDANCE WITH THE CONSTRUCTION DRAWINGS.
- 6. THE CONTRACTOR SHALL OBTAIN AUTHORIZATION TO PROCEED WITH CONSTRUCTION PRIOR TO STARTING WORK ON ANY ITEM NOT CLEARLY DEFINED BY THE CONSTRUCTION DRAWINGS / CONTRACT DOCUMENTS.
- 7. THE CONTRACTOR SHALL INSTALL ALL EQUIPMENT AND MATERIALS ACCORDING TO THE MANUFACTURER'S / VENDOR'S SPECIFICATIONS UNLESS NOTED OTHERWISE OR WHERE LOCAL CODES OR ORDINANCES TAKE PRECEDENCE.
- 8. THE CONTRACTOR SHALL MAINTAIN A FULL SET OF CONSTRUCTION DOCUMENTS AT THE SITE UPDATED WITH THE LATEST REVISIONS AND ADDENDUM'S OR CLARIFICATIONS AVAILABLE FOR THE USE OF ALL PERSONNEL INVOLVED WITH THE PROJECT.
- 9. THE CONTRACTOR SHALL SUPERVISE AND DIRECT THE PROJECT DESCRIBED HEREIN. THE CONTRACTOR SHALL BE SOLELY RESPONSIBLE FOR ALL CONSTRUCTION MEANS, METHODS, TECHNIQUES, SEQUENCES AND PROCEDURES AND FOR COORDINATING ALL PORTIONS OF THE WORK UNDER THE CONTRACT.
- 10. THE CONTRACTOR SHALL BE RESPONSIBLE FOR OBTAINING ALL PERMITS AND INSPECTIONS WHICH MAY BE REQUIRED FOR THE WORK BY THE ARCHITECT/ENGINEER, THE STATE, COUNTY OR LOCAL GOVERNMENT AUTHORITY.
- 11. THE CONTRACTOR SHALL MAKE NECESSARY PROVISIONS TO PROTECT EXISTING SITE CONDITIONS DURING CONSTRUCTION. UPON COMPLETION OF WORK, THE CONTRACTOR SHALL REPAIR ANY DAMAGE THAT MAY HAVE OCCURRED DUE TO CONSTRUCTION ON OR ABOUT THE PROPERTY.
- 12. THE CONTRACTOR SHALL KEEP THE GENERAL WORK AREA CLEAN AND HAZARD FREE DURING CONSTRUCTION AND DISPOSE OF ALL DIRT, DEBRIS, RUBBISH AND REMOVE ALL UNNECESSARY MATERIAL.
- 13. THE CONTRACTOR SHALL COMPLY WITH ALL PERTINENT SECTIONS OF THE STATE BASIC BUILDING CODE, LATEST EDITION, AND ALL OSHA REQUIREMENTS AS THEY APPLY TO THIS PROJECT. ALL EXISTING ACTIVE SEWER, WATER, GAS, ELECTRIC, AND OTHER UTILITIES WHERE ENCOUNTERED IN THE WORK, SHALL BE PROTECTED AT ALL TIMES, AND WHERE REQUIRED FOR THE PROPER EXECUTION OF THE WORK, SHALL BE RELOCATED AS DIRECTED BY THE ARCHITECT/ENGINEER.
- 14. THE CONTRACTOR SHALL NOTIFY VERIZON'S REPRESENTATIVE WHERE A CONFLICT OCCURS ON ANY OF THE CONTRACT DOCUMENTS. THE CONTRACTOR IS NOT TO ORDER MATERIAL OR CONSTRUCT ANY PORTION OF THE WORK THAT IS IN CONFLICT UNTIL THE CONFLICT IS RESOLVED BY VERIZON'S REPRESENTATIVE.
- 15. THE CONTRACTOR SHALL VERIFY ALL DIMENSIONS, ELEVATIONS, PROPERTY LINES, ETC. ON THE JOB.
- 16. THE CONTRACTOR SHALL NOTIFY THE RF ENGINEER FOR ANTENNA AZIMUTH VERIFICATION (DURING ANTENNA INSTALLATION) PRIOR TO CONDUCTING SITE SWEEPING.
- 17. THE GENERAL CONTRACTOR SHALL IN ALL INSTANCES CONFORM TO THE SPECIFICATIONS ISSUED BY VERIZON.
- 18. PROVIDE CORE DRILLING AS NECESSARY FOR PENETRATIONS OR RISERS THROUGH THE BUILDING. DO NOT PENETRATE STRUCTURAL MEMBERS WITHOUT STRUCTURAL ENGINEER'S APPROVAL. SLEEVES AND/OR PENETRATIONS IN FIRE RATED CONSTRUCTION SHALL BE PACKED WITH FIRE RATED MATERIAL WHICH SHALL MAINTAIN THE FIRE RATING OF THE STRUCTURE. FILL FOR FLOOR PENETRATIONS SHALL PREVENT PASSAGE OF WATER, SMOKE FIRE AND FUMES. ALL MATERIAL SHALL BE UL APPROVED FOR THIS PURPOSE.

CONCRETE

CAST-IN-PLACE CONCRETE

PART 1 – GENERAL

1.01 DESCRIPTION

WORK INCLUDES CONSTRUCTION OF CAST-IN-PLACED CONCRETE FOUNDATIONS, INCLUDING FURNISHING AND INSTALLING READY-MIX CONCRETE, REINFORCING, FORMWORK, AND ACCESSORY MATERIALS AS SHOWN ON THE DRAWINGS. CAST-IN-PLACE CONCRETE INCLUDES ALL SITE CONCRETE, INCLUDING FOUNDATIONS, SLABS ON GRADE, EQUIPMENT PADS, AND GUARD POST FOUNDATIONS.

1.02 RELATED WORK

- A. COORDINATE UNDER SLAB CONDUITS
- B. COORDINATE WITH GROUNDING

1.03 APPLICABLE STANDARDS

- A. ACI-318-19 – SPECIFICATIONS FOR STRUCTURAL CONCRETE BUILDINGS.
- B. ACI 347 – GUIDE TO FORMWORK FOR CONCRETE.
- C. ASTM C33 – CONCRETE AGGREGATES
- D. ASTM C94 – READY-MIXED CONCRETE
- E. ASTM C150 – PORTLAND CEMENT
- F. ASTM C260 – AIR-ENTRAINING ADMIXTURES FOR CONCRETE.
- G. ASTM C309 – LIQUID MEMBRANE FORMING COMPOUNDS FOR CURING CONCRETE.
- H. ASTM C494 – CHEMICAL ADMIXTURES FOR CONCRETE.
- I. ASTM A615 – DEFORMED STEEL BARS FOR CONCRETE REINFORCEMENT.
- J. ASTM A185 – STEEL WELDED WIRE FABRIC FOR CONCRETE REINFORCEMENT

1.04 QUALITY ASSURANCE

CONCRETE MATERIALS AND OPERATIONS SHALL BE TESTED AND INSPECTED BY THE ENGINEER AS DIRECTED BY VERIZON.

1.05 TESTS

CONCRETE TESTS SHALL BE AS DETAILED BELOW OR AS DIRECTED BY VERIZON. CONCRETE MATERIALS AND OPERATIONS SHALL BE TESTED AND INSPECTED BY THE ENGINEER AS THE WORK PROGRESSES. FAILURE TO DETECT ANY DEFECTIVE WORK OR MATERIAL SHALL NOT IN ANY WAY PREVENT LATER REJECTION WHEN SUCH DEFECT IS DISCOVERED NOR SHALL IT OBLIGATE THE ENGINEER FOR FINAL ACCEPTANCE.

- A. THREE CONCRETE TEST CYLINDERS SHALL BE TAKEN OF THE TOWER PIER FOUNDATION. ONE SHALL BE TESTED @ THREE DAYS, ONE @ TWENTY-EIGHT DAYS. THE THIRD CYLINDER SHALL BE KEPT SEPARATELY. (IF REQUIRED TO BE USED IN THE FUTURE.)

- B. ONE SLUMP TEST SHALL BE TAKEN FOR EACH SET OF TEST CYLINDERS TAKEN. SLUMP SHALL NOT EXCEED 4" UNLESS OTHERWISE NOTED.

PART 2 – PRODUCT

2.01 CONCRETE MATERIALS

CONCRETE SHALL BE COMPOSED OF PORTLAND CEMENT, WATER, FINE AND COARSE AGGREGATES, AND ADMIXTURES AS SPECIFIED BELOW, ALL WELL MIXED AND BROUGHT TO PROPER CONSISTENCY, CLASS I, II, III, OR V.

- A. CEMENT: CEMENT SHALL BE TYPE II, GRAY COLOR, LOW-ALKALI PORTLAND CEMENT CONFORMING TO ASTM C150.

- B. FINE AND COARSE AGGREGATES: AGGREGATES FOR USE IN CONCRETE SHALL COMPLY WITH ASTM C33.

- C. WATER: WATER FOR MIXING AND CURING CONCRETE SHALL BE FREE FROM SEWAGE, OIL, ACID, ALKALI, AND SALTS AND SHALL BE FREE FROM OBJECTIONABLE QUANTITIES OF SILT, ORGANIC MATTER, AND OTHER DELETERIOUS SUBSTANCES.

2.02 ADMIXTURES

- A. CHEMICAL ADMIXTURE: ASTM C494, TYPE A- WATER REDUCING OR TYPE D – WATER REDUCING AND RETARDING.

2.03 CURING COMPOUND: ASTM C309, TYPE1. CLASS B; TRANSLUCENT.

2.04 ACCESSORIES

- A. NONSHRINK GROUT: PREMIXED COMPOUND CONSISTING OF NONMETALLIC AGGREGATE, CEMENT, WATER REDUCING AND PLASTICIZING AGENTS; CAPABLE OF DEVELOPING MINIMUM COMPRESSIVE STRENGTH OF 7,000 PSI IN 28 DAYS.

- B. JOINT FILLER: BITUMINOUS TYPE, ASTM D1751 OR NON-BITUMINOUS TYPE ASTM D1752.

- C. ANCHOR BOLTS: ASTM A307. UNPRIMED.

2.05 CONCRETE MIX

- A. CONCRETE SHALL BE PROPORTIONED PER REQUIREMENTS OF ACI 301 & VERIZON CONSTRUCTION SPECIFICATIONS FOR DESIGN STRENGTH & WORKABILITY. CONCRETE SHALL BE DELIVERED WITHIN 45 MINUTES OF ADDITION OF WATER TO MIX.

- B. THE FOLLOWING STRENGTHS SHALL BE USED:
  - 1. FENCE POST FOUNDATIONS – DESIGN COMPRESSIVE STRENGTH AT 28 DAYS OF 3,000 PSI.
  - 2. EQUIPMENT FOUNDATION – DESIGN COMPRESSIVE STRENGTH OF 3,000 PSI AT 28 DAYS UNLESS OTHERWISE NOTED. (CONTRACTOR FURNISH 4,000 PSI CONCRETE).
  - 3. CONCRETE STRENGTH FOR MONOPINE OR TOWER FOUNDATION SHALL BE 1,000 PSI MORE THAN THE MANUFACTURER'S RECOMMENDATIONS, 4,000 PSI MINIMUM.

- C. USE ACCELERATING ADMIXTURES IN COLD WEATHER AND RETARDING ADMIXTURES IN HOT WEATHER ONLY WHEN APPROVED BY THE ENGINEER.

- D. TOTAL AIR CONTENT SHALL BE 5 PERCENT PLUS OR MINUS 1 PERCENT.

PART 3 – EXECUTION

3.01 INSPECTION

THE CONTRACTOR SHALL VERIFY ANCHORS, SEATS, PENETRATIONS, PLATES, REINFORCEMENT, AND OTHER ITEMS TO CAST INTO CONCRETE ARE ACCURATELY PLACED, HELD SECURELY, AND SHALL NOT CAUSE HARDSHIP IN PLACING CONCRETE.

3.02 PREPARATION

- A. THE CONTRACTOR SHALL PREPARE PREVIOUSLY PLACED CONCRETE BY CLEANING WITH STEEL BRUSH AND APPLYING BONDING AGENT. APPLY BONDING AGENT IN ACCORDANCE WITH MANUFACTURER'S INSTRUCTIONS.

3.03 PLACING CONCRETE

- A. THE ENGINEER SHALL BE NOTIFIED NOT LESS THAN 24 HOURS IN ADVANCE OF CONCRETE PLACEMENT. UNLESS INSPECTION IS WAIVED IN EACH CASE, PLACING OF CONCRETE SHALL BE PERFORMED ONLY IN THE PRESENCE OF THE ENGINEER.

CONCRETE SHALL NOT BE PLACED UNTIL ALL FORM WORK, EMBEDDED PARTS, STEEL REINFORCEMENT, FOUNDATION SURFACES, AND JOINTS INVOLVED IN THE PLACING HAVE BEEN APPROVED, AND UNTIL FACILITIES ACCEPTABLE TO THE VERIZON REPRESENTATIVE HAVE BEEN PROVIDED AND MADE READY FOR ACCOMPLISHMENT OF THE WORK AS SPECIFIED. CONCRETE MAY NOT BE ORDERED FOR PLACEMENT UNTIL ALL ITEMS HAVE BEEN APPROVED AND VERIZON HAS PERFORMED A FINAL INSPECTION AND GIVEN APPROVAL TO START PLACEMENT IN WRITING.

- B. UNLESS SPECIFIED TO BE BEVELED, EXPOSED EDGES OF FLOATED OR TROWELED SURFACES SHALL BE EDGED WITH A TOOL HAVING A 1/4" CORNER RADIUS.

- C. PLACEMENT OF CONCRETE SHALL BE IN ACCORDANCE WITH ACI 301.

- D. THE CONTRACTOR SHALL ENSURE THAT REINFORCEMENT, INSERTS, EMBEDDED PARTS, FORMED JOINTS AND VAPOR BARRIERS ARE NOT DISTURBED DURING CONCRETE PLACEMENT.

- E. THE FOLLOWING MINIMUM CONCRETE COVER SHALL BE PROVIDED FOR REINFORCING STEEL UNLESS SHOWN OTHERWISE ON DRAWINGS:
  - CONCRETE CAST AGAINST EARTH.....3 IN.
  - CONCRETE EXPOSED TO EARTH OR WEATHER:
    - #6 AND LARGER.....2 IN.
    - #5 AND SMALLER & WWF.....1 1/2 IN.
  - CONCRETE NOT EXPOSED TO EARTH OR WEATHER OR NOT CAST AGAINST THE GROUND:
    - SLAB AND WALL.....3/4 IN.
    - BEAMS AND COLUMNS.....1 1/2 IN.

3.04 SURFACE FINISHES

- A. SURFACES AGAINST WHICH BACK FILL OR CONCRETE SHALL BE PLACED REQUIRE NO TREATMENT EXCEPT REPAIR OF DEFECTIVE AREAS.
- B. SURFACES THAT WILL BE PERMANENTLY EXPOSED SHALL PRESENT A UNIFORM FINISH PROVIDED BY THE REMOVAL OF FINIS AND THE FILLING OF HOLES AND OTHER IRREGULARITIES WITH DRY PACK GROUT, OR BY SACKING WITH UTILITY OR ORDINARY GROUT.
- C. SURFACES THAT WOULD NORMALLY BE LEVEL AND WHICH WILL BE PERMANENTLY EXPOSED TO THE WEATHER SHALL BE SLOPED FOR DRAINAGE. UNLESS ENGINEER'S DESIGN DRAWING SPECIFIES A HORIZONTAL SURFACE OR SHOWS THE SLOPE REQUIRED. THE TOPS OF NARROW SURFACES, SUCH AS STAIR TREADS, WALLS, CURBS, AND PARAPETS SHALL BE SLOPED APPROXIMATELY 3/8" /FT OF WIDTH. BROADER SURFACES SUCH AS WALKS, ROADS, PARKING AREAS AND PLATFORMS SHALL BE SLOPED APPROXIMATELY 1/4" /FT.
- D. SURFACES THAT WILL BE COVERED BY BACKFILL OR CONCRETE SHALL BE SMOOTH SCREDED.

- E. EXPOSED SLAB SURFACES SHALL BE CONSOLIDATED, SCREDED, FLOATED, AND "STEEL TROWELED." HAND OR POWER-DRIVEN EQUIPMENT MAY BE USED FOR FLOATINGS WHICH SHALL BE STARTED AS SOON AS THE SCREDED SURFACE HAS ATTAINED A STIFFNESS TO PERMIT FINISHING OPERATIONS. ALL EDGES MUST HAVE A 3/4" CHAMFER. CONCRETE EXPANSION ANCHORS AND EPOXY ANCHORS SHALL BE INSTALLED IN ACCORDANCE WITH MANUFACTURER'S REQUIREMENTS, SPECIAL INSPECTIONS, REQUIRED BY GOVERNING CODES, SHALL BE PERFORMED IN ORDER TO MAINTAIN MANUFACTURER'S MAXIMUM ALLOWABLE LOADS. MANUFACTURER'S MINIMUM CONCRETE EDGE DISTANCE SHALL BE MAINTAINED DURING INSTALLATION.

- F. SURFACES THAT WOULD NORMALLY BE LEVEL AND WHICH WILL BE PERMANENTLY EXPOSED TO THE WEATHER SHALL BE SLOPED FOR DRAINAGE. UNLESS ENGINEER'S DESIGN DRAWING SPECIFIES A HORIZONTAL SURFACE OR SHOWS THE SLOPE REQUIRED. THE TOPS OF NARROW SURFACES, SUCH AS STAIR TREADS, WALLS, CURBS, AND PARAPETS SHALL BE SLOPED APPROXIMATELY 3/8" /FT OF WIDTH. BROADER SURFACES SUCH AS WALKS, ROADS, PARKING AREAS AND PLATFORMS SHALL BE SLOPED APPROXIMATELY 1/4" /FT.

- D. SURFACES THAT WILL BE COVERED BY BACKFILL OR CONCRETE SHALL BE SMOOTH SCREDED.

- E. EXPOSED SLAB SURFACES SHALL BE CONSOLIDATED, SCREDED, FLOATED, AND "STEEL TROWELED." HAND OR POWER-DRIVEN EQUIPMENT MAY BE USED FOR FLOATINGS WHICH SHALL BE STARTED AS SOON AS THE SCREDED SURFACE HAS ATTAINED A STIFFNESS TO PERMIT FINISHING OPERATIONS. ALL EDGES MUST HAVE A 3/4" CHAMFER. CONCRETE EXPANSION ANCHORS AND EPOXY ANCHORS SHALL BE INSTALLED IN ACCORDANCE WITH MANUFACTURER'S REQUIREMENTS, SPECIAL INSPECTIONS, REQUIRED BY GOVERNING CODES, SHALL BE PERFORMED IN ORDER TO MAINTAIN MANUFACTURER'S MAXIMUM ALLOWABLE LOADS. MANUFACTURER'S MINIMUM CONCRETE EDGE DISTANCE SHALL BE MAINTAINED DURING INSTALLATION.

3.05 PATCHING

THE CONTRACTOR SHALL NOTIFY THE ENGINEER IMMEDIATELY UPON REMOVAL OF THE FORMS TO OBSERVE CONCRETE SURFACE CONDITIONS. IMPERFECTIONS SHALL BE PATCHED ACCORDING TO THE ENGINEERS DIRECTION.

3.06 DEFECTIVE CONCRETE

THE CONTRACTOR SHALL MODIFY OR REPLACE CONCRETE NOT CONFORMING TO REQUIRED LEVELS AND LINES, DETAILS, AND ELEVATIONS AS SPECIFIED IN ACI 301.

3.07 PROTECTION

- A. IMMEDIATELY AFTER PLACEMENT, THE CONTRACTOR SHALL PROTECT THE CONCRETE FROM PREMATURE DRYING, EXCESSIVELY HOT OR COLD TEMPERATURES, AND MECHANICAL INJURY. FINISHED WORK SHALL BE PROTECTED.

- B. CONCRETE SHALL BE MAINTAINED WITH MINIMAL MOISTURE LOSS AT RELATIVELY CONSTANT TEMPERATURE FOR PERIOD NECESSARY FOR HYDRATION OF CEMENT AND HARDENING OF CONCRETE.

- C. ALL CONCRETE SHALL BE WATER CURED PER ACCEPTABLE PRACTICES SPECIFIED BY ACI CODE.

METALS

PART 1 – GENERAL

1.01 WORK INCLUDED

- A. THE WORK CONSISTS OF THE FABRICATION AND INSTALLATION OF ALL MATERIALS TO BE FURNISHED, AND WITHOUT LIMITING THE GENERALITY THEREOF, INCLUDES ALL EQUIPMENT, LABOR AND SERVICES REQUIRED FOR ALL STRUCTURAL STEEL WORK, INCLUDING ALL ITEMS INCIDENTAL THERETO AS SPECIFIED HEREIN AND AS SHOWN ON THE DRAWINGS. INCLUDING:

- 1. STEEL FRAMING INCLUDING BEAMS, ANGLES, CHANNELS AND PLATES.

- 2. WELDING AND BOLTING OF ATTACHMENTS.

1.02 REFERENCE STANDARDS

- A. THE WORK SHALL CONFORM TO THE CODES AND STANDARDS OF THE FOLLOWING AGENCIES AS FURTHER CITED HEREIN:

- 1. ASTM: AMERICAN SOCIETY FOR TESTING AND MATERIALS, AS PUBLISHED IN "COMPILATION OF ASTM STANDARDS IN BUILDING CODES"

- 2. AWS: AMERICAN WELDING SOCIETY INC., AS PUBLISHED IN "STANDARD D1.1-2006, STRUCTURAL WELDING CODE".

- 3. AISC: AMERICAN INSTITUTE FOR STEEL CONSTRUCTION, AS PUBLISHED IN "CODE FOR STANDARD PRACTICE FOR STEEL BUILDINGS AND BRIDGES"; "SPECIFICATIONS FOR THE DESIGN, FABRICATION AND ERECTION OF STRUCTURAL STEEL FOR BUILDINGS".

- 4. EIA/TIA-222-H STRUCTURAL STANDARDS FOR STEEL ANTENNA SUPPORTING STRUCTURES.

PART 2 – STRUCTURAL NOTES

ALL STEEL WORK SHALL BE PAINTED OR GALVANIZED IN ACCORDANCE WITH THE DRAWINGS AND VERIZON SPECIFICATIONS UNLESS OTHERWISE NOTED. STRUCTURAL STEEL SHALL BE ASTM-992-50 UNLESS OTHERWISE NOTED ON THE SITE SPECIFIC DRAWINGS. STEEL DESIGN, INSTALLATION AND BOLTING SHALL BE IN ACCORDANCE WITH THE AMERICAN INSTITUTE OF STEEL CONSTRUCTION (AISC) "MANUAL OF STEEL CONSTRUCTION". MISC. STEEL TO BE A36.

- 1. DESIGN REQUIREMENTS ARE PER STATE BUILDING CODE AND APPLICABLE SUPPLEMENTS, ANSI/TIA-222-H STRUCTURAL STANDARDS FOR STEEL ANTENNA SUPPORTING STRUCTURES.

- 2. CONTRACTOR SHALL VERIFY ALL DIMENSIONS AND CONDITIONS IN THE FIELD PRIOR TO FABRICATION AND ERECTION OF ANY MATERIAL. ANY UNUSUAL CONDITIONS SHALL BE REPORTED TO THE ATTENTION OF THE CONSTRUCTION MANAGER AND ENGINEER OF RECORD.

- 3. DESIGN AND CONSTRUCTION OF STRUCTURAL STEEL SHALL CONFORM TO THE AMERICAN INSTITUTE OF STEEL CONSTRUCTION "SPECIFICATION FOR THE DESIGN, FABRICATION AND ERECTION OF STRUCTURAL STEEL FOR BUILDINGS".

- 4. STEEL PIPE SHALL CONFORM TO ASTM A500 "COLD-FORMED WELDED & SEAMLESS CARBON STEEL STRUCTURAL TUBING", GRADE A, OR ASTM A53 PIPE STEEL BLACK AND HOT-DIPPED ZINC-COATED WELDED AND SEAMLESS TYPE E OR S, GRADE B. PIPE SIZES INDICATED ARE NOMINAL. ACTUAL OUTSIDE DIAMETER IS LARGER.

- 5. STRUCTURAL CONNECTION BOLTS SHALL BE HIGH STRENGTH BOLTS (BEARING TYPE)AND CONFORM TO ASTM A325 "HIGH STRENGTH BOLTS FOR STRUCTURAL JOINTS, INCLUDING SUITABLE NUTS AND PLAIN HARDENED WASHERS". UNLESS OTHERWISE NOTED, ALL BOLTS SHALL BE 5/8" DIA TYPE X.

- 6. ALL STEEL MATERIALS SHALL BE GALVANIZED AFTER FABRICATION IN ACCORDANCE WITH ASTM A123 "ZINC (HOT-DIP GALVANIZED) COATINGS ON IRON AND STEEL PRODUCTS", UNLESS OTHERWISE NOTED.

- 7. ALL BOLTS, ANCHORS AND MISCELLANEOUS HARDWARE SHALL BE GALVANIZED IN ACCORDANCE WITH ASTM A153 "ZINC-COATING (HOT-DIP) ON IRON AND STEEL HARDWARE", UNLESS OTHERWISE NOTED.

- 8. FIELD WELDS, DRILL HOLES, SAW CUTS AND ALL DAMAGED GALVANIZED SURFACES SHALL BE REPAIRED WITH AN ORGANIC ZINC REPAIR PAINT COMPLYING WITH REQUIREMENTS OF ASTM A780. GALVANIZING REPAIR PAINT SHALL HAVE 65 PERCENT ZINC BY WEIGHT, ZIRP BY DUNCAN GALVANIZING, GALVA BRIGHT PREMIUM BY CROWN OR EQUAL. THICKNESS OF APPLIED GALVANIZING REPAIR PAINT SHALL BE NOT LESS THAN 4 COATS (ALLOW TIME TO DRY BETWEEN COATS) WITH A RESULTING COATING THICKNESS REQUIRED BY ASTM A123 OR A153 AS APPLICABLE.

- 9. CONTRACTOR SHALL COMPLY WITH AWS CODE FOR PROCEDURES, APPEARANCE AND QUALITY OF WELDS, AND FOR METHODS USED IN CORRECTING WELDING. ALL WELDERS AND WELDING PROCESSES SHALL BE QUALIFIED IN ACCORDANCE WITH AWS "STANDARD QUALIFICATION PROCEDURES". ALL WELDING SHALL BE DONE USING E70XX ELECTRODES AND WELDING SHALL CONFORM TO AISC AND D.I. WHERE FILLET WELD SIZES ARE NOT SHOWN, PROVIDE THE MINIMUM SIZE PER TABLE J2.4 IN THE AISC "MANUAL OF STEEL CONSTRUCTION", 13TH EDITION.

- 10. INCORRECTLY FABRICATED, DAMAGED OR OTHERWISE MISFITTING OR NONCONFORMING MATERIALS OR CONDITIONS SHALL BE REPORTED TO THE CONSTRUCTION MANAGER PRIOR TO REMEDIAL OR CORRECTIVE ACTION. ANY SUCH ACTION SHALL REQUIRE CONSTRUCTION MANAGER APPROVAL.

- 11. UNISTRUTS SHALL BE FORMED STEEL CHANNEL STRUT FRAMING AS MANUFACTURED BY UNISTRUT CORP, WAYNE, MI OR EQUAL. STRUT MEMBERS SHALL BE 1 5/8"x1 5/8"x12GA. UNLESS OTHERWISE NOTED, AND SHALL BE HOT-DIP GALVANIZED AFTER FABRICATION FOR EXTERNAL USE APPLICATIONS.

- 12. UNLESS OTHERWISE NOTED, EPOXY ANCHOR ASSEMBLY SHALL CONSIST OF 1/2" DIAMETER STAINLESS STEEL ANCHOR ROD WITH NUTS & WASHERS, AN INTERNALLY THREADED INSERT, A SCREEN TUBE AND A EPOXY ADHESIVE. THE ANCHORING SYSTEM SHALL BE THE HILTI-HIT HY-20 AND OR HY-150 SYSTEMS (AS SPECIFIED ON DWG.) OR ENGINEERS APPROVED EQUAL WITH 4-1/4" MIN. EMBEDMENT DEPTH.

- 13. UNLESS OTHERWISE NOTED, EXPANSION BOLTS SHALL CONFORM TO FEDERAL SPECIFICATION FF-S-325, GROUP II, TYPE 4, CLASS I, HILTI KWIK BOLT II OR APPROVED EQUAL. INSTALLATION SHALL BE IN ACCORDANCE WITH THE MANUFACTURER'S RECOMMENDATIONS. MINIMUM EMBEDMENT SHALL BE THREE AND ONE HALF (3 1/2) INCHES.

- 14. WHERE ROOF PENETRATIONS ARE REQUIRED, THE CONTRACTOR SHALL CONTACT AND COORDINATE RELATED WORK WITH THE BUILDING OWNER AND THE EXISTING ROOF INSTALLER. WORK SHALL BE PERFORMED IN SUCH A MANNER AS TO NOT VOID THE EXISTING ROOF WARRANTY.

WOOD

- 1. PLYWOOD SHALL MEET THE RECOMMENDATIONS OF THE A.P.A.
- 2. ALL LUMBER SHALL BE SPRUCE-PINE-FIR (SPF) #1 GRADE.
- 3. ALL LUMBER SHALL BE PRESSURE TREATED WITH PRESERVATIVES. ALLOWABLE BENDING STRESS: fb min = 1,000 PSI MODULUS OF ELASTICITY: 1.6x10<sup>6</sup> PSI
- 4. ALL JOIST HANGERS, CLIP ANGLES AND PLATES TO BE HEAVY GALVANIZED AS MANUFACTURED BY SIMPSON CO., OR APPROVED EQUAL.
- 5. ALL LVL'S TO BE MANUFACTURED BY BOSIE CASCADE OR APPROVED EQUAL.

SPECIAL CONSTRUCTION ANTENNA INSTALLATION

PART 1 – GENERAL

1.01 WORK INCLUDED

- A. ANTENNAS AND COAXIAL CABLES SHALL BE AS SPECIFIED ON THESE DRAWINGS. THE CONTRACTOR SHALL BE RESPONSIBLE FOR THE PROTECTION OF PERSONNEL AND PROPERTY. STRICT ADHERENCE TO OSHA STANDARDS IS MANDATED.

- B. INSTALL ANTENNAS AS INDICATED ON DRAWINGS AND VERIZON SPECIFICATIONS.

- C. INSTALL GALVANIZED STEEL ANTENNA MOUNTS AS INDICATED ON DRAWINGS.

- D. INSTALL COAXIAL CABLES AND TERMINATION'S BETWEEN ANTENNAS AND EQUIPMENT PER MANUFACTURER'S RECOMMENDATIONS. WEATHERPROOF ALL CONNECTORS BETWEEN THE ANTENNA AND EQUIPMENT PER MANUFACTURER'S REQUIREMENTS. TERMINATE ALL COAXIAL CABLE THREE (3) FEET IN EXCESS OF ENTRY PORT LOCATION UNLESS OTHERWISE STATED.

- E. ANTENNA MOUNTS AND HARDWARE SHALL BE PAINTED TO MATCH EXISTING CONDITIONS.

- F. ANTENNA AND COAXIAL CABLE GROUNDING:
  - 1. ALL EXTERIOR #6 GREEN GROUND WIRE "DAISY CHAIN" CONNECTIONS ARE TO BE WEATHER SEALED.
  - 2. ALL COAXIAL CABLE GROUNDING KITS ARE TO BE INSTALLED ON STRAIGHT RUNS OF COAXIAL CABLE (NOT WITHIN BENDS).

ROOF WORK

- 1. IF ROOF WORK IS REQUIRED, CAUTION SHALL BE EXERCISED WHILE WORKING ON THE ROOF. EVERY EFFORT MUST BE MADE TO PRESERVE THE ROOF WARRANTY.

- 2. WHEN ROOF PENETRATIONS ARE REQUIRED, THE CONTRACTOR SHALL CONTACT AND COORDINATE THE WORK WITH THE BUILDING OWNER AND THE EXISTING ROOFING INSTALLER.

RELATED WORK (ROOF TOP SITES)

FURNISHED THE FOLLOWING WORK AS SPECIFIED UNDER CONSTRUCTION DOCUMENTS, BUT COORDINATE WITH OTHER TRADES PRIOR TO BID:

- 1. FLASHING OF OPENING INTO OUTSIDE WALLS
- 2. SEALING AND CAULKING ALL OPENINGS
- 3. PAINTING
- 4. CUTTING AND PATCHING

1.03 REQUIREMENTS OR REGULATOR AGENCIES

- A. FURNISH U.L. LISTED EQUIPMENT WHERE SUCH LABEL IS AVAILABLE. INSTALL IN CONFORMANCE WITH U.L. STANDARDS WHERE APPLICABLE.

- B. INSTALL ANTENNA, ANTENNA CABLES, GROUNDING SYSTEM IN ACCORDANCE WITH DRAWINGS AND SPECIFICATION IN EFFECT AT PROJECT LOCATION AND RECOMMENDATIONS OF STATE AND LOCAL BUILDING CODES, AND SPECIAL CODES HAVING JURISDICTION OVER SPECIFIC PORTIONS OF WORK. THIS WORK INCLUDES BUT IS NOT LIMITED TO THE FOLLOWING:

- 1. EIA/TIA – ELECTRONIC INDUSTRIES ASSOCIATION RS – 222. STRUCTURAL STANDARDS FOR STEEL ANTENNA TOWERS AND ANTENNA SUPPORTING STRUCTURES.

- 2. FAA – FEDERAL AVIATION ADMINISTRATION ADVISORY CIRCULAR AC 70/7460-IH, OBSTRUCTION MARKING AND LIGHTING.

- 3. FCC – FEDERAL COMMUNICATIONS COMMISSION RULES AND REGULATIONS FORM 715, OBSTRUCTION MARKING AND LIGHTING SPECIFICATION FOR ANTENNA STRUCTURES AND FORM 715A, HIGH INTENSITY OBSTRUCTION LIGHTING SPECIFICATIONS FOR ANTENNA STRUCTURES.

- 4. NEC – NATIONAL ELECTRICAL CODE

- 5. UL – UNDERWRITER'S LABORATORIES APPROVED ELECTRICAL PRODUCTS.

- 6. IN ALL CASES, PART 77 OF THE FAA RULES AND PARTS 17 AND 22 OF THE FCC RULES ARE APPLICABLE AND IN THE EVENT OF CONFLICT, SUPERSEDE ANY OTHER STANDARDS OR SPECIFICATIONS.


IF ASSUMED EXISTING CONDITION DIFFERS, ENGINEER MUST BE INFORMED OF ACTUAL FIELD CONDITION. SUBCONTRACTOR TO VERIFY EXISTING DIMENSIONS PRIOR TO STEEL FABRICATION.

FOR CONSTRUCTION

PREPARED FOR: VERTEX TOWERS, LLC.



2 COMMERCIAL STREET  
SHARON, MA 02067

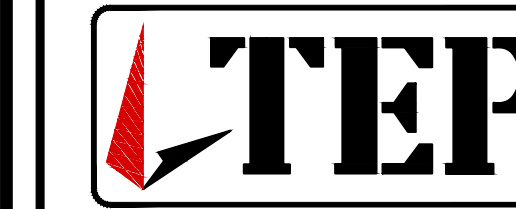

TEP OPCO, LLC.  
45 BEECHWOOD DR.  
NORTH ANDOVER, MA 01845  
OFFICE: (978) 557-5553



CONSTRUCTION DRAWINGS ARE VALID FOR SIX MONTHS AFTER ENGINEER OF RECORD'S STAMPED AND SIGNED SUBMITTAL DATE LISTED HEREIN


CHECKED BY:	JX		
APPROVED BY:	DPH		
SUBMITTALS			
REV.	DATE	DESCRIPTION	BY
2	10/10/24	PLANT OVERLAY & REV. DRIVEWAY	SLY
1	04/29/24	REV. TOWER TO MONOPINE	SLY
0	01/12/24	FOR CONSTRUCTION	SLY

SITE NAME:  
MANCHESTER CENTER

SITE ADDRESS:  
410 HUNTER PARK ROAD  
MANCHESTER, VT 05255

SHEET TITLE  
GENERAL NOTES

SHEET NUMBER  
GN-1

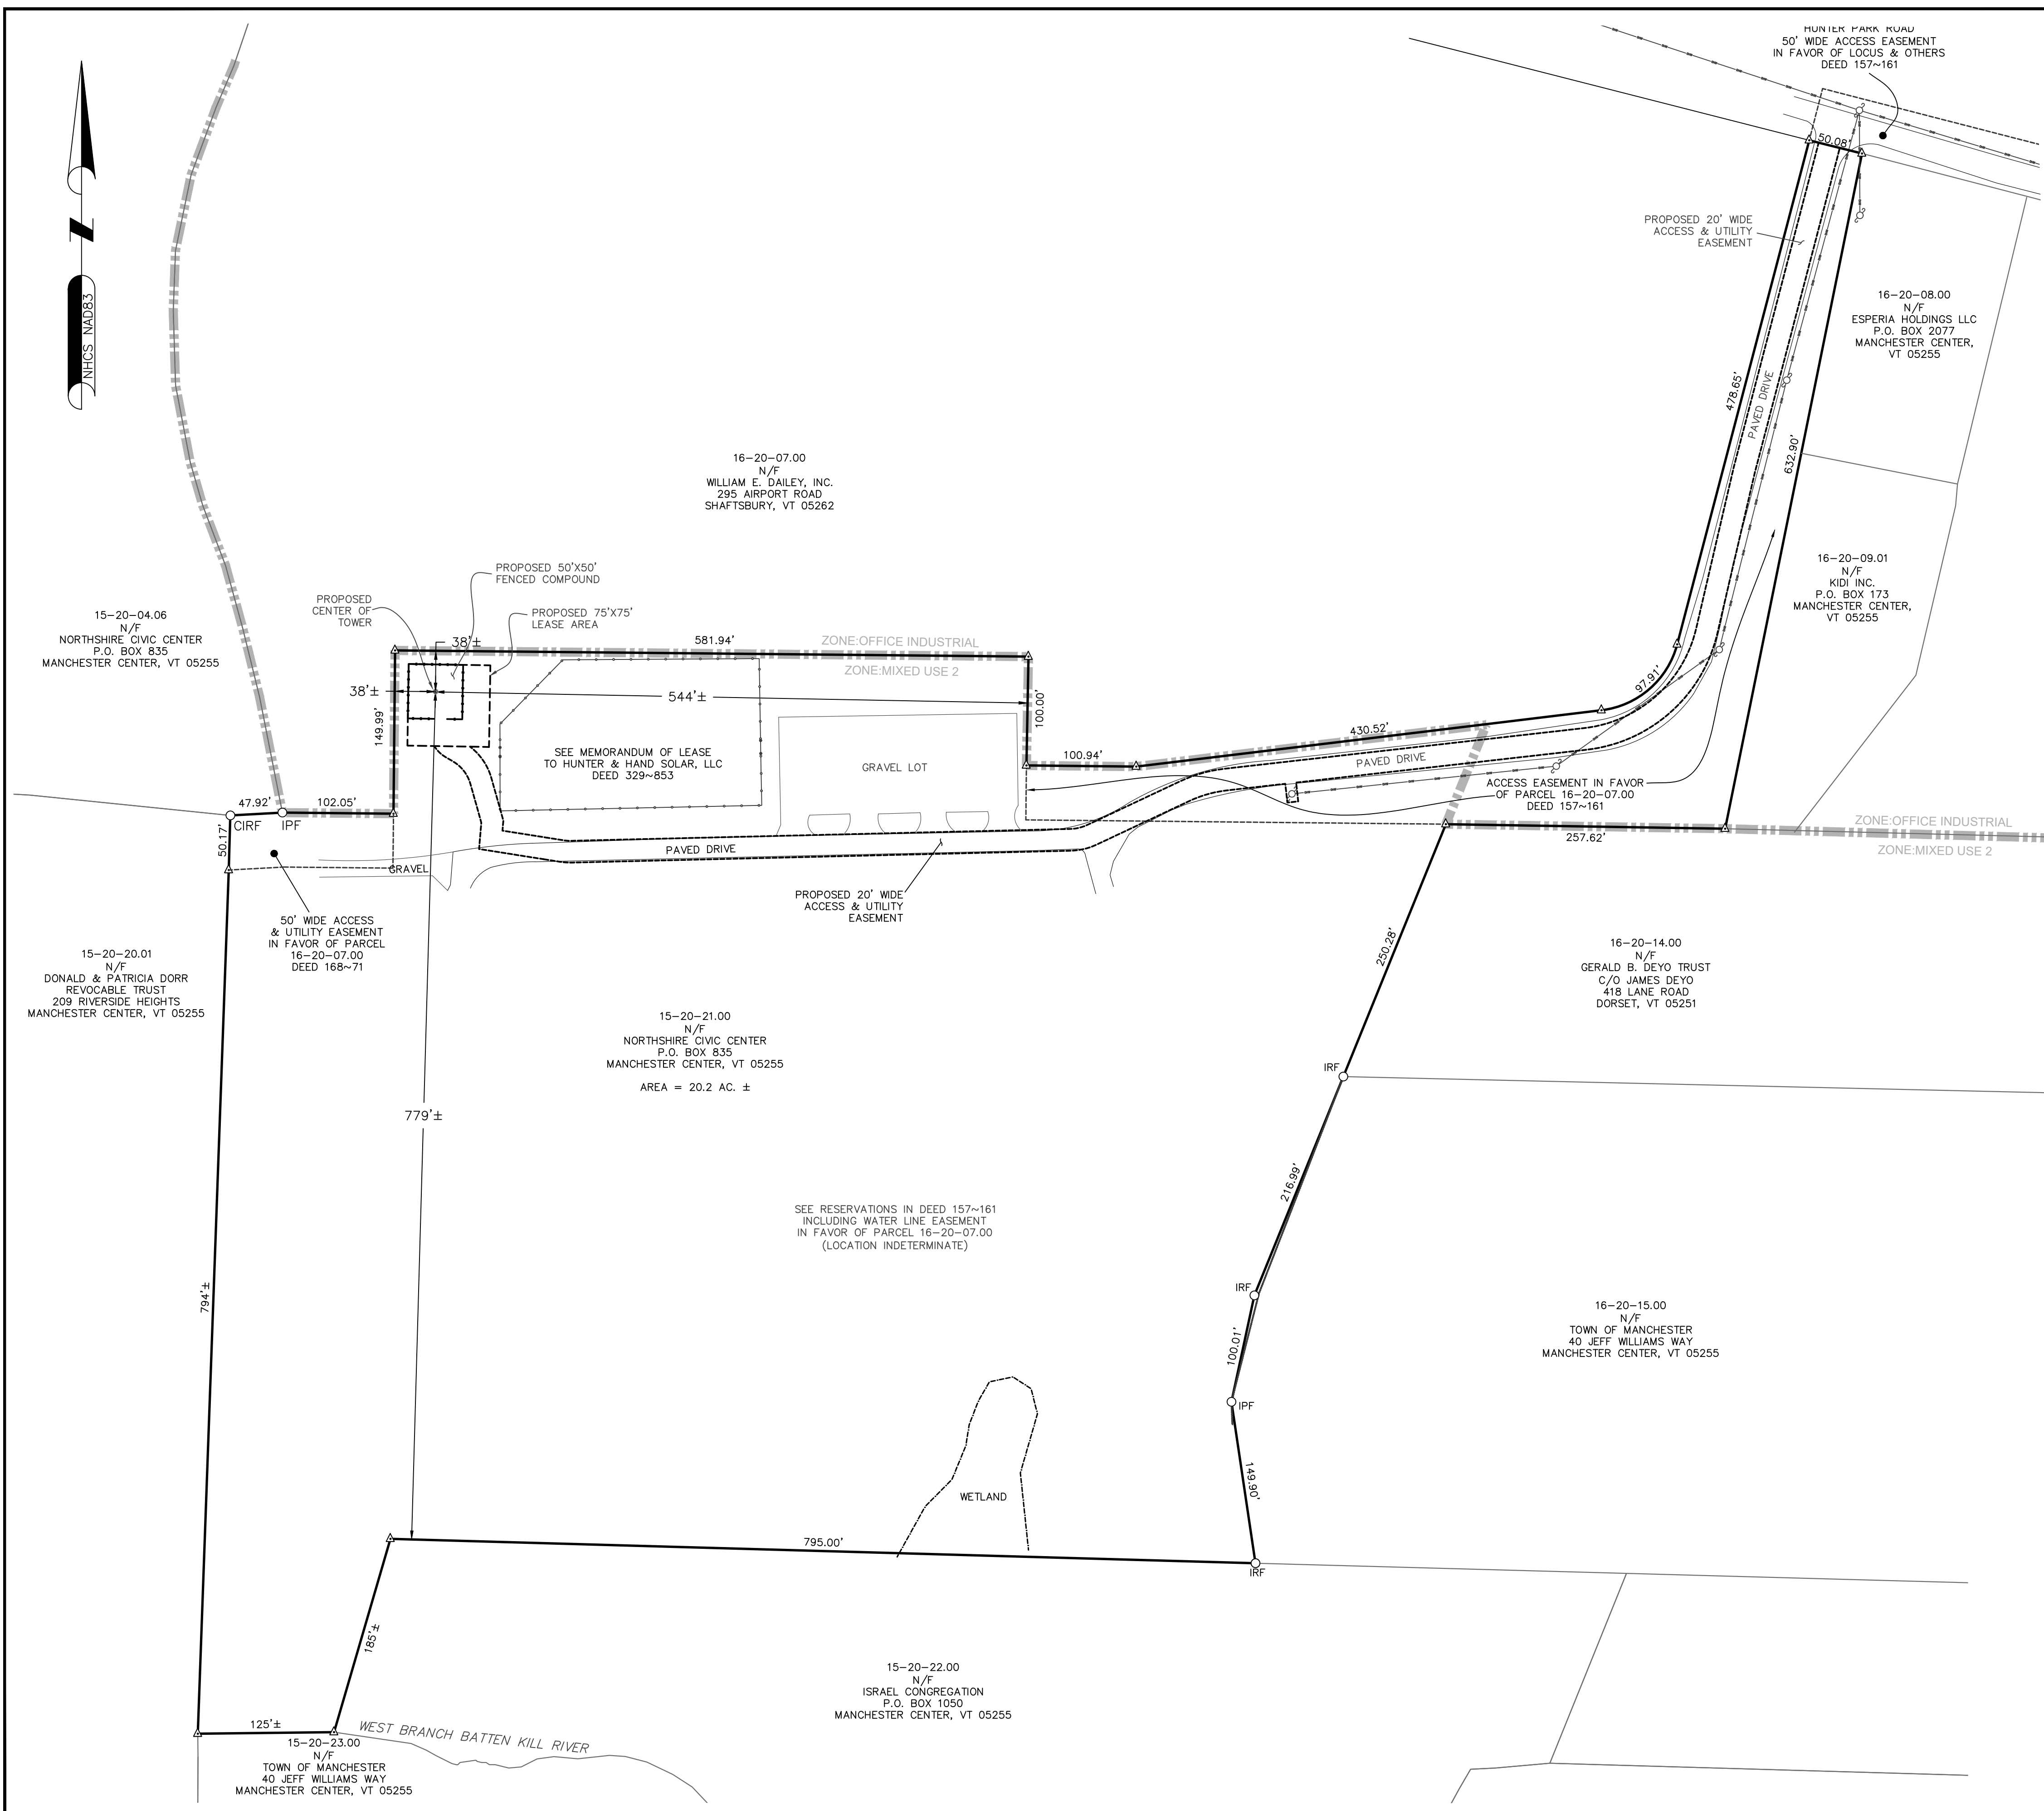

**LEGEND**

—	PROPERTY LINE - SUBJECT PARCEL
- - -	ABUTTERS PROPERTY LINE
- - - - -	EASEMENT LINE
—	STONEWALL
—	OVERHEAD WIRE LINE
—	ZONING LINE
○	IRON PIPE OR ROD FOUND
△	CALCULATED POINT
⊙	TOWER CONTROL POINT
⊕	UTILITY POLE

**SITE SPECIFIC NOTES:**

- FIELD SURVEY DATE: 5-3-2022 & 5-11-2022
- HORIZONTAL DATUM: NORTH AMERICAN DATUM OF 1983 (NAD83)
- VERTICAL DATUM: NORTH AMERICAN VERTICAL DATUM OF 1988 (NAVD88)
- OWNER: NORTHSHIRE CIVIC CENTER  
P.O. BOX 835  
MANCHESTER CENTER, VT 05255
- SITE NAME: MANCHESTER CENTER  
VT-VT-0056C
- SITE ADDRESS: 410 HUNTER PARK ROAD  
MANCHESTER, VT 05255
- APPLICANT: VERTEX TOWERS, LLC  
2 COMMERCIAL STREET  
SHARON, MA 02067
- JURISDICTION: TOWN OF MANCHESTER  
BENNINGTON COUNTY
- TAX ID: 15-20-21.00
- DEED REFERENCE: BOOK 168 PAGE 68
- PLAN REFERENCE: MAP 1-17A
- THE HORIZONTAL DATUM AND VERTICAL DATUM WERE DERIVED FROM AN RTK GPS SURVEY.
- ALL UNDERGROUND UTILITY INFORMATION PRESENTED HEREON WAS DETERMINED FROM SURFACE EVIDENCE ONLY. ALL UNDERGROUND UTILITIES SHOULD BE LOCATED IN THE FIELD PRIOR TO COMMENCEMENT OF ALL SITE WORK. CALL DIGSAFE 1-800-322-4844 A MINIMUM OF 72 HOURS PRIOR TO PLANNED ACTIVITY.
- ACCORDING TO FEDERAL EMERGENCY MANAGEMENT AGENCY MAPS, THE LOCUS PROPERTY IS LOCATED IN AREAS DESIGNATED AS ZONE X (UNSHADED, AREAS DETERMINED TO BE OUTSIDE THE 0.2% ANNUAL CHANCE FLOODPLAIN), COMMUNITY PANEL NO. 50003C 0183 D EFFECTIVE DATE: 12/02/2015.
- FIELD SURVEY BY EDM TOTAL STATION & RTK GPS. CONTOURS SHOWN ARE TAKEN FROM LIDAR AND ARE NOT THE RESULT OF AN ON-THE-GROUND FIELD SURVEY.
- THIS IS NOT A BOUNDARY SURVEY.
- ALL PROPERTY LINES SHOWN ARE FROM FIELD EVIDENCE, DEEDS & PLANS OF RECORD AND GIS DATA AND ARE APPROXIMATE ONLY.
- WETLANDS WERE REVIEWED BY ARROWWOOD ENVIRONMENTAL. WETLANDS SHOWN HEREON WERE PLACED APPROXIMATELY.

**ABUTTERS PLAN**

22x34 SCALE: 1"=80'-0"  
11x17 SCALE: 1"=160'-0"



PREPARED FOR: VERTEX TOWERS, LLC.



2 COMMERCIAL STREET  
SHARON, MA 02067



TEP OPCO, LLC.  
45 BEECHWOOD DR.  
NORTH ANDOVER, MA 01845  
OFFICE: (978) 557-5553

**NORTHEAST SURVEY CONSULTANTS**



3 Ferry Street  
Easthampton, MA 01027  
(413) 203-5144  
northeastsurvey.com



ETHAN GILMOUR VT LLS 024-0127787

CHECKED BY: BCF

APPROVED BY: EG

**SUBMITTALS**

REV.	DATE	DESCRIPTION	BY
0	6/27/23	ISSUED FOR REVIEW	BCF

SITE NAME:  
MANCHESTER CENTER  
VT-VT-0056C

SITE ADDRESS:  
410 HUNTER PARK ROAD  
MANCHESTER, VT 05255

SHEET TITLE  
ABUTTERS PLAN


SHEET NUMBER  
**C-1**

16-20-07.00  
N/F  
WILLIAM E. DAILEY, INC.  
295 AIRPORT ROAD  
SHAFTSBURY, VT 05262

**LEGEND**

- PROPERTY LINE - SUBJECT PARCEL
- - - ABUTTERS PROPERTY LINE
- - - CONTOUR LINE
- ~ TREELINE
- CHAIN LINK FENCE
- ⊙ DECIDUOUS TREE

PROPOSED CENTER OF TOWER  
LAT: 43°11'25.80"  
LON: 73°02'57.37"  
N: 252135.91  
E: 1493934.33  
GROUND EL: 799'±

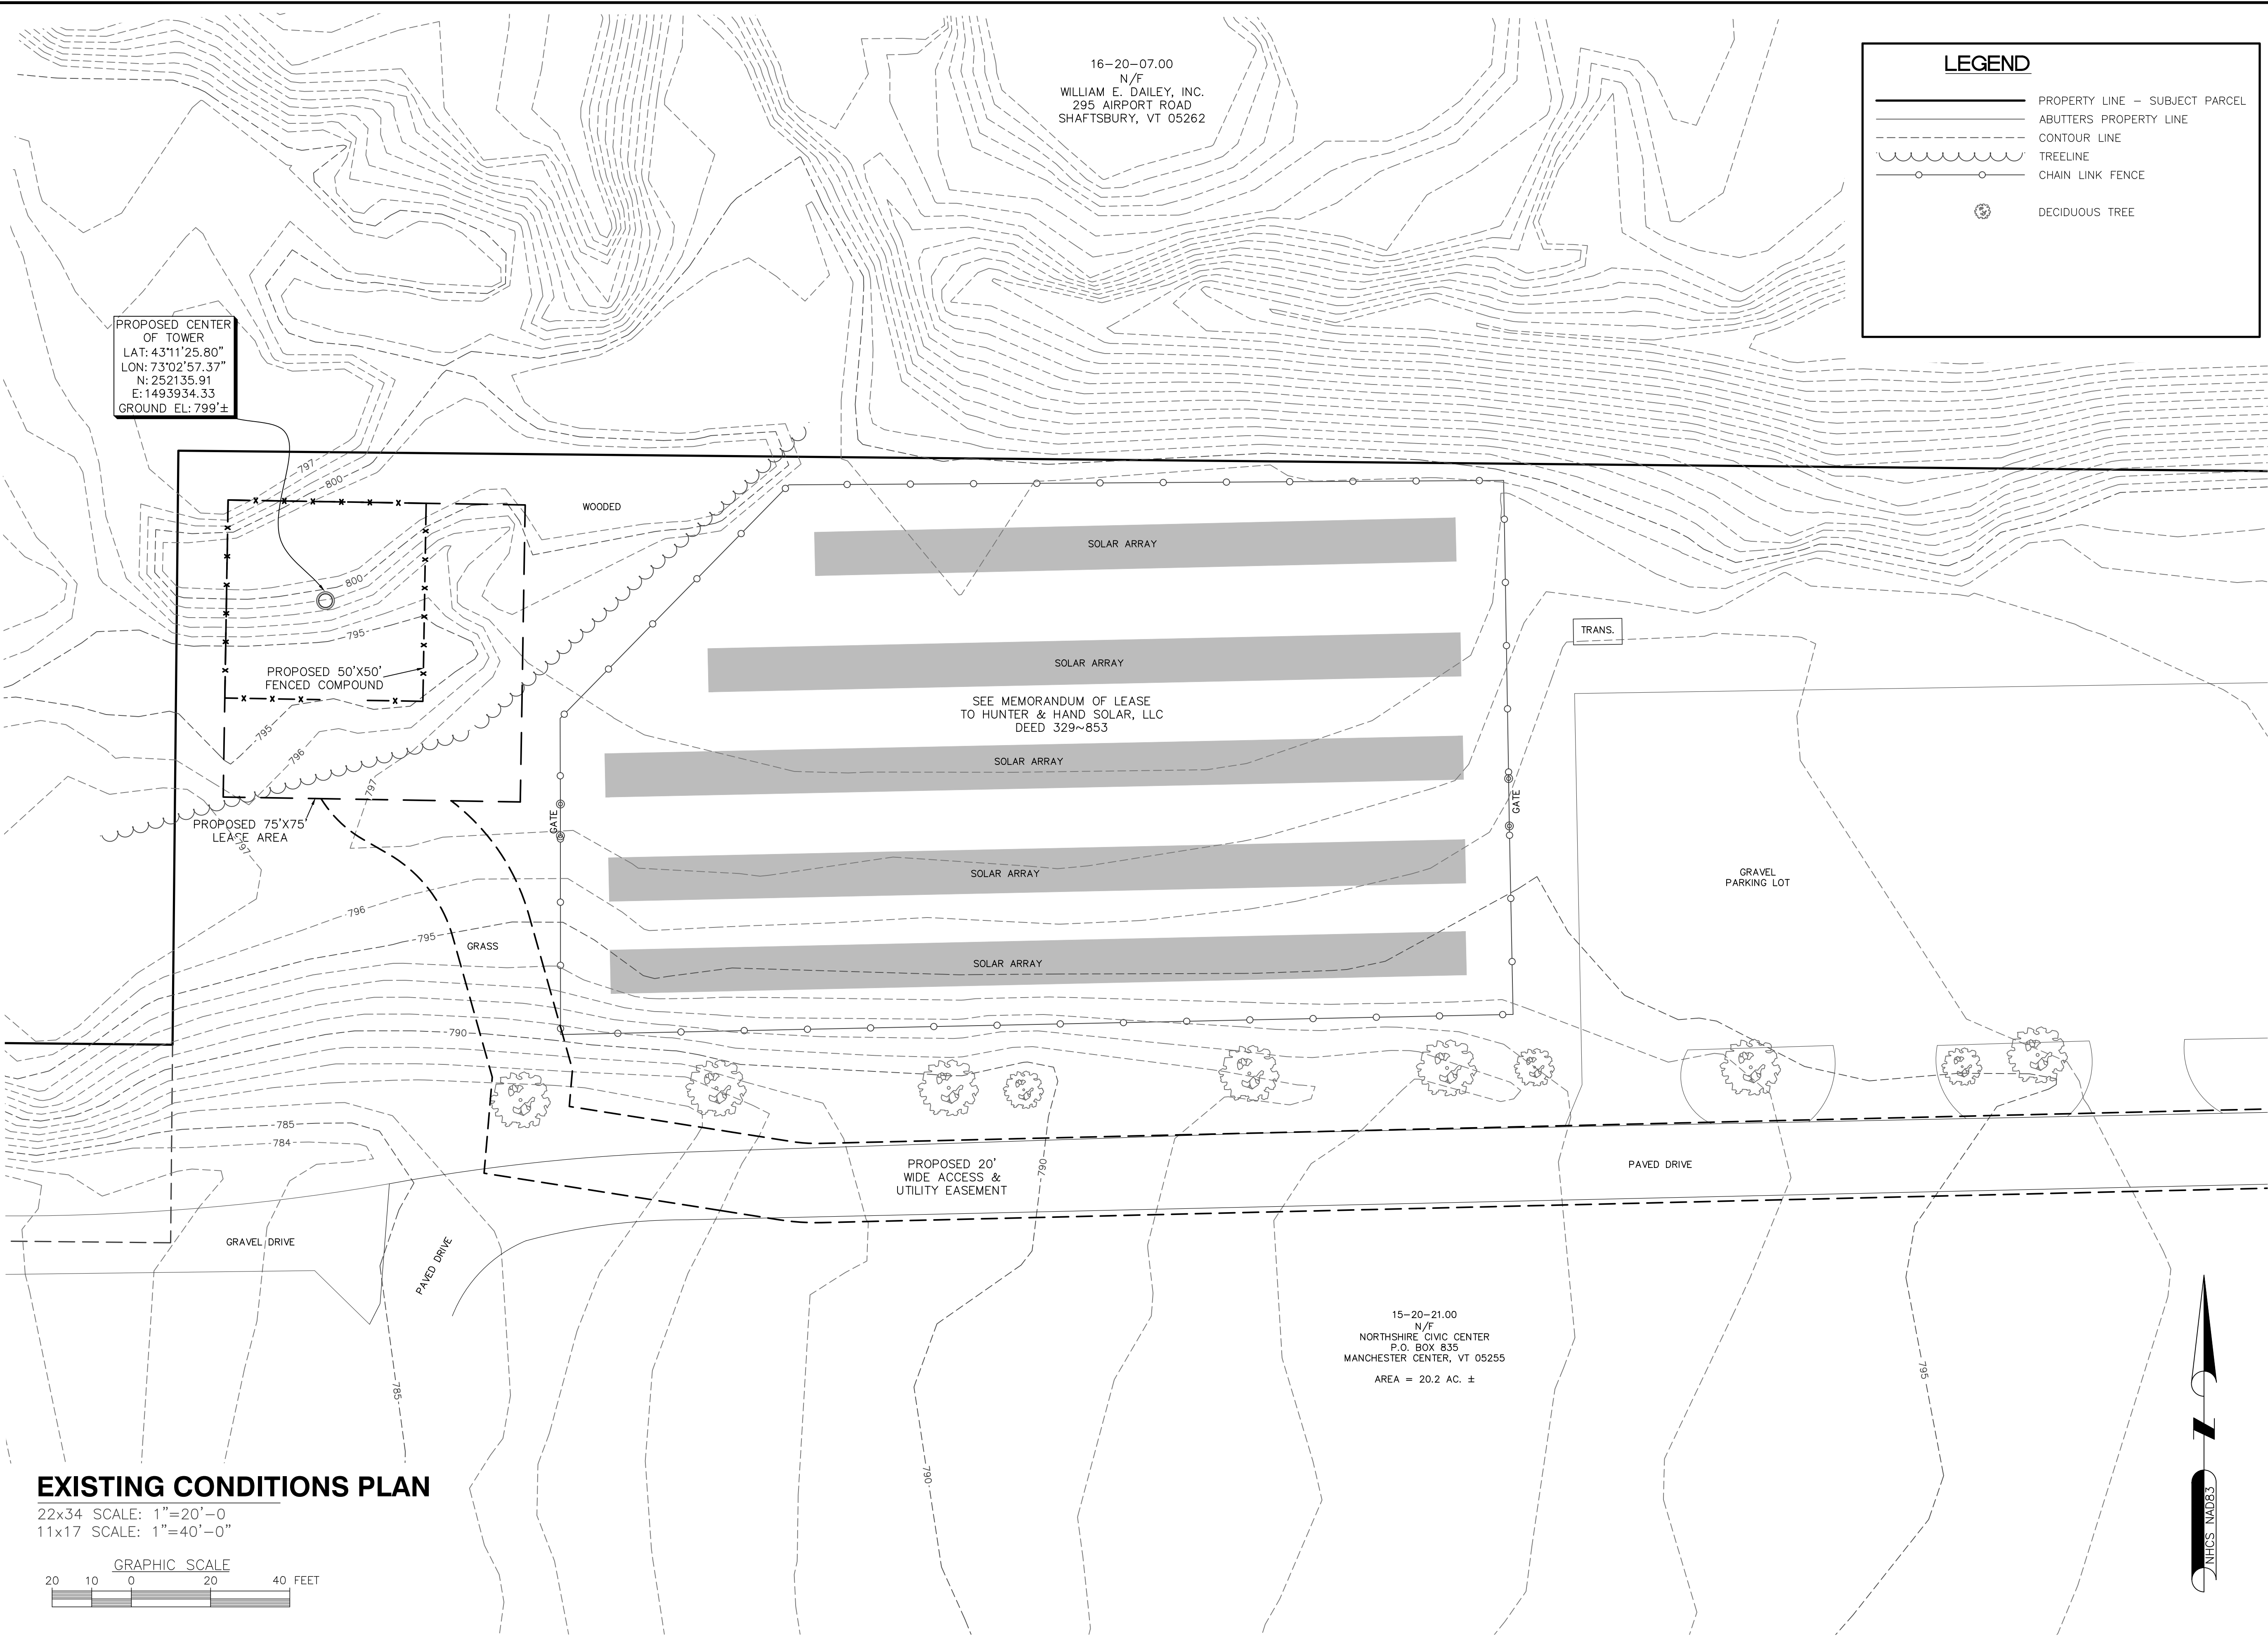

**EXISTING CONDITIONS PLAN**

22x34 SCALE: 1"=20'-0"  
11x17 SCALE: 1"=40'-0"



15-20-21.00  
N/F  
NORTHSHIRE CIVIC CENTER  
P.O. BOX 835  
MANCHESTER CENTER, VT 05255  
AREA = 20.2 AC. ±

PREPARED FOR: VERTEX TOWERS, LLC.




2 COMMERCIAL STREET  
SHARON, MA 02067



TEP OPCO, LLC.  
45 BEECHWOOD DR.  
NORTH ANDOVER, MA 01845  
OFFICE: (978) 557-5553

**NORTHEAST SURVEY CONSULTANTS**

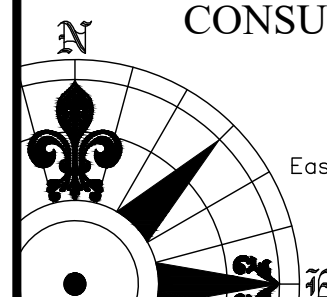

3 Ferry Street  
Studio 1 East  
Easthampton, MA 01027  
(413) 203-5144  
northeastsurvey.com

ETHAN GILMOUR VT LLS 024-0127787

CHECKED BY: BCF

APPROVED BY: EG

**SUBMITTALS**


REV.	DATE	DESCRIPTION	BY
0	6/27/23	ISSUED FOR REVIEW	BCF

SITE NAME:  
MANCHESTER CENTER  
VT-VT-0056C

SITE ADDRESS:  
410 HUNTER PARK ROAD  
MANCHESTER, VT 05255

SHEET TITLE  
EXISTING CONDITIONS

SHEET NUMBER  
**C-2**

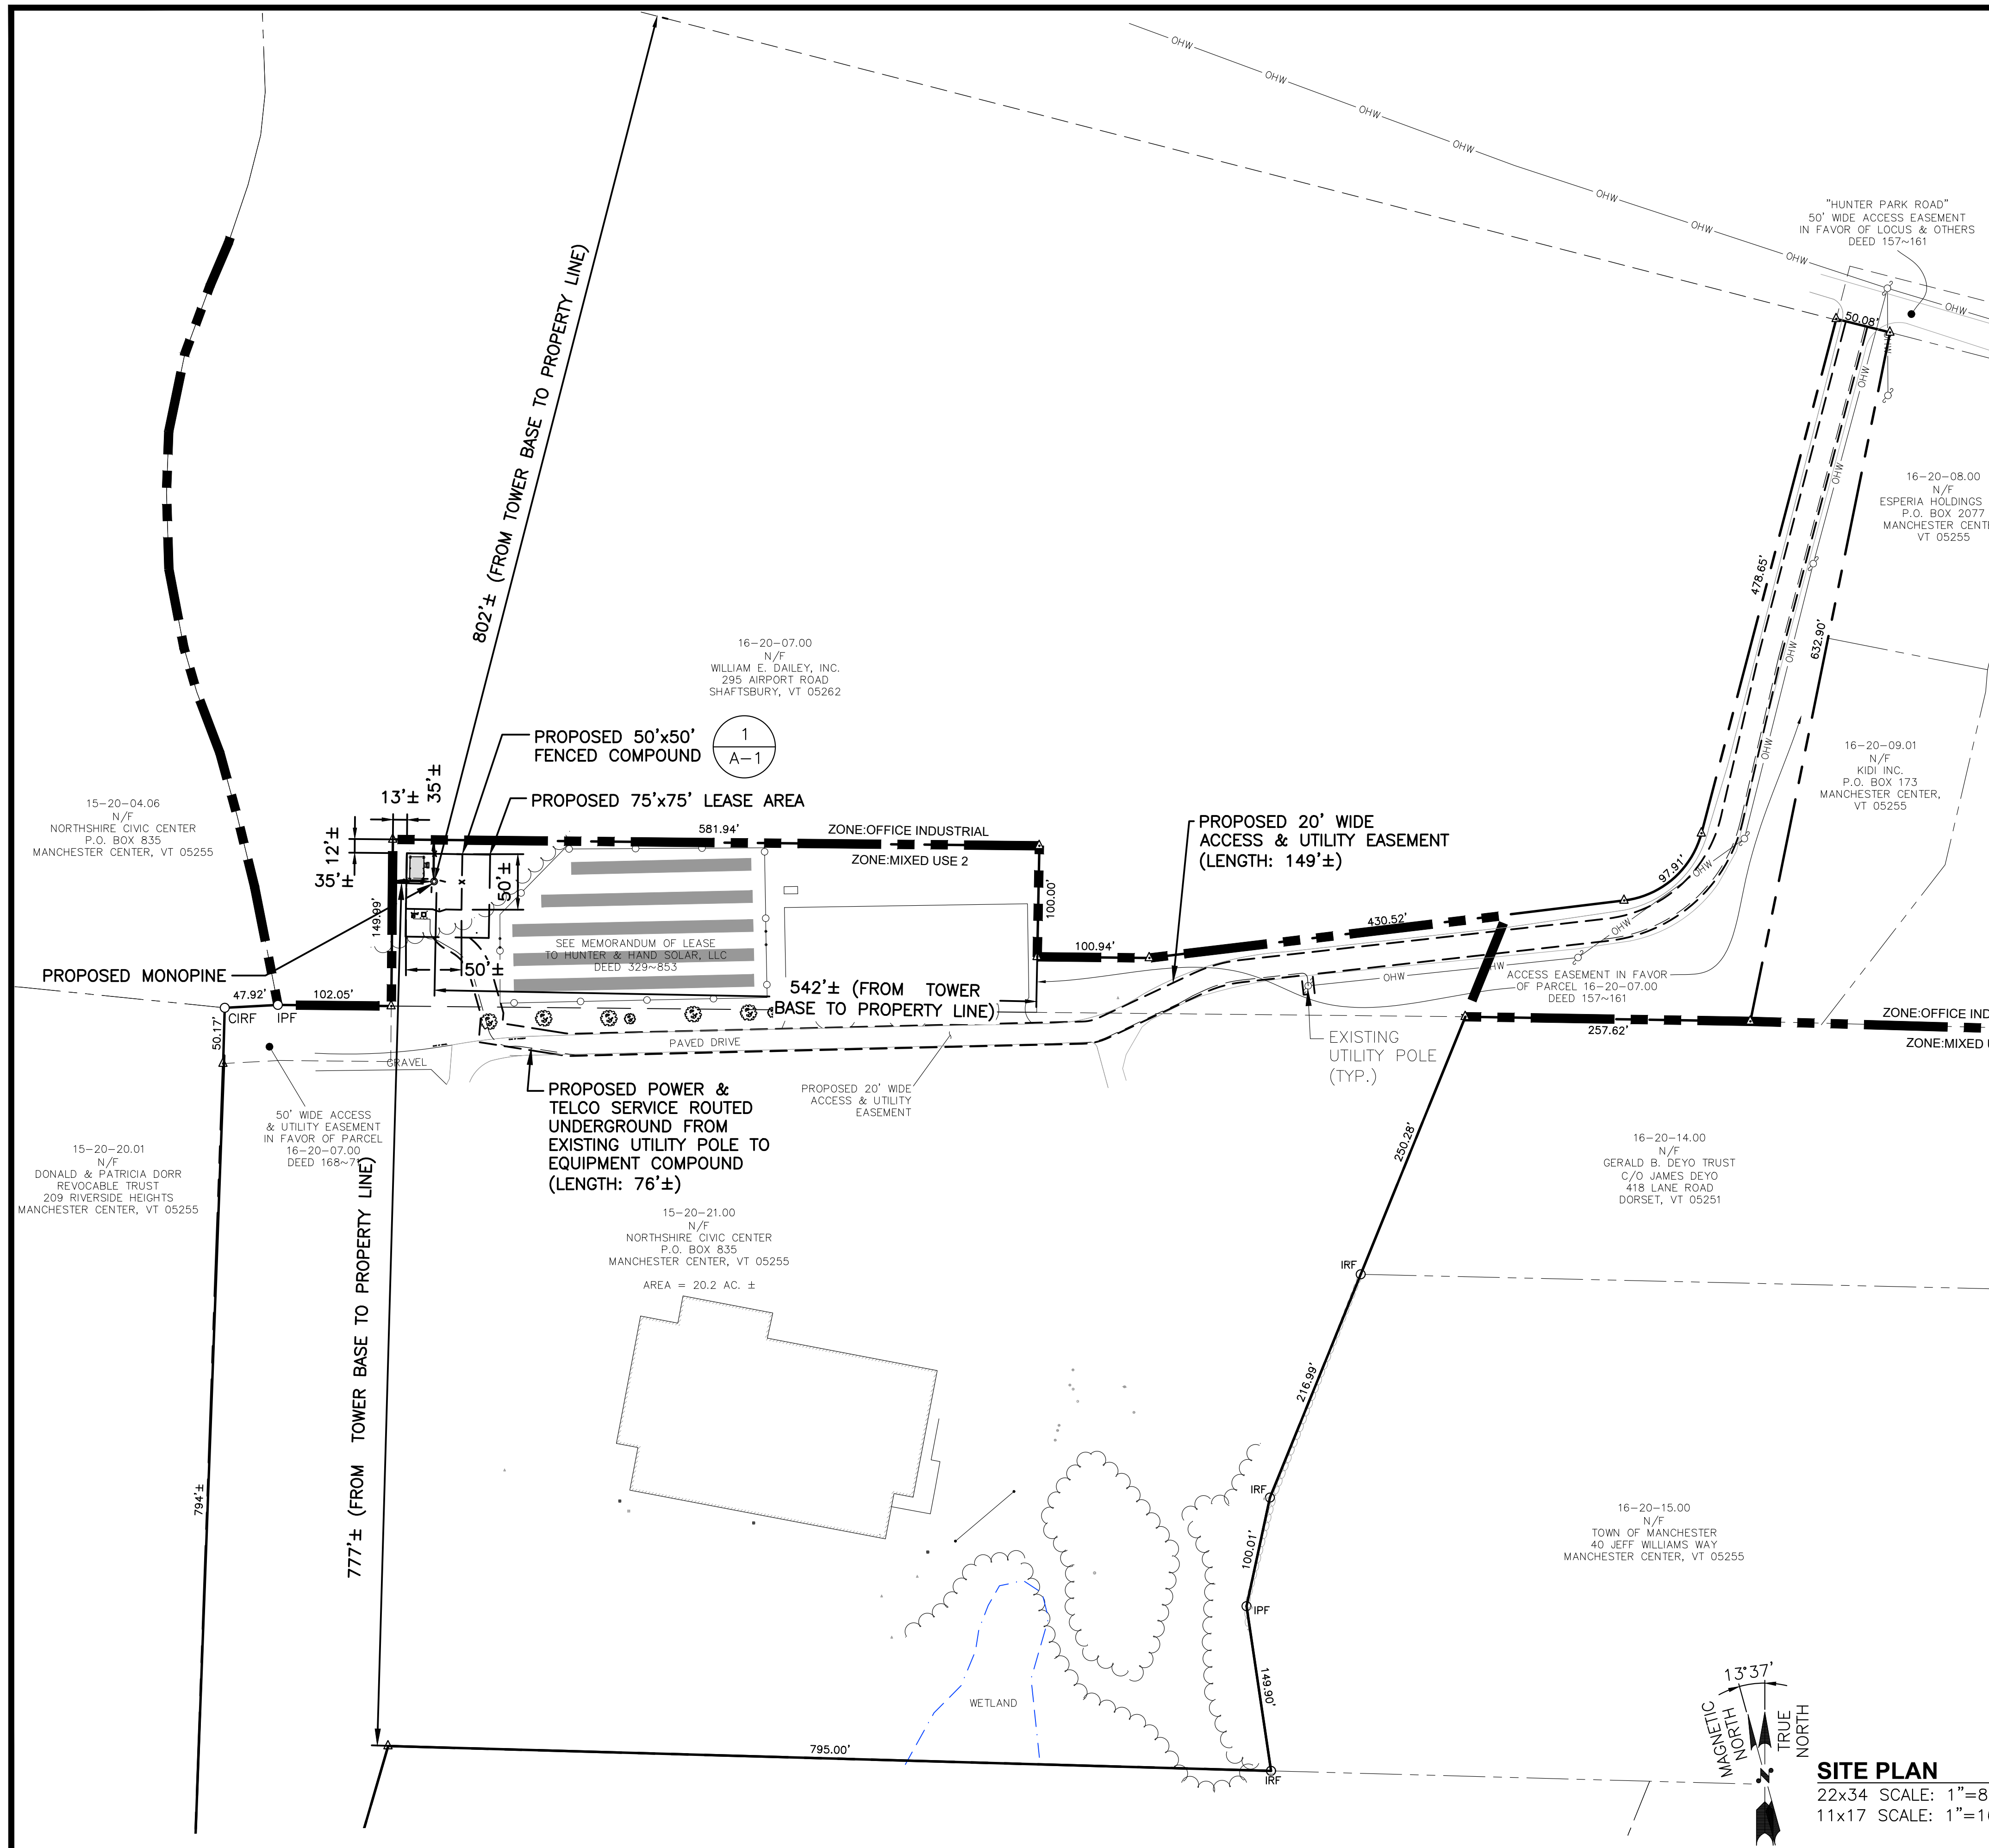

### LEGEND

- PROPERTY LINE - SUBJECT PARCEL
- - - ABUTTERS PROPERTY LINE
- - - EXISTING CONTOUR LINE
- ~ ~ ~ TREE LINE
- x - x - BARBED WIRE FENCE REMAINS
- OHW - OVERHEAD WIRE (TRANSMISSION LINE)
- o - EXISTING CHAIN LINK FENCE
- s - EXISTING UNDERGROUND SEWER LINE
- - - DELINEATED WETLAND LINE
- [Hatched Box] EXISTING BUILDING
- [Stippled Box] PROPOSED EQUIPMENT CONCRETE PAD
- CB [Grid] CATCH BASIN
- [Tree Symbol] CONIFEROUS TREE
- [Tree Symbol] DECIDUOUS TREE
- [Circle with G] EXISTING GROUND WELL
- [Circle with S] EXISTING SEWER MANHOLE
- [Wavy Line] STONEWALL
- [Circle with W] WELL
- [Circle with U] UTILITY POLE
- 1086 - PROPOSED CONTOUR LINE
- [Dashed Circle] PROPOSED CONSTRUCTION SILT SOCK
- [Circle with T] PROPOSED TOWER

**SOURCE:**  
PLAN ENTITLED, "ABUTTERS PLAN & EXISTING CONDITIONS PLAN" DRAWING No. C-1 & C-2, DATED 6/15/22" BY NORTHEAST SURVEY CONSULTANTS

SITE DATA	
GROUND COVER	AREA ± (SQ.FT.)
PROPOSED PERMANENT IMPERVIOUS SURFACE	4,469
PROPOSED PERMANENT EARTH DISTURBANCE	4,469
PROPOSED TREE CLEARANCE AREA	4,984

**SITE PLAN**  
22x34 SCALE: 1"=80'  
11x17 SCALE: 1"=160'

1  
C-3

GRAPHIC SCALE  
0 40 80 160 240 FEET

**FOR CONSTRUCTION**

PREPARED FOR: VERTEX TOWERS, LLC.

2 COMMERCIAL STREET  
SHARON, MA 02067

TEP OPCO, LLC.  
45 BEECHWOOD DR.  
NORTH ANDOVER, MA 01845  
OFFICE: (978) 557-5553

STATE OF VERMONT  
Professional Engineer

CONSTRUCTION DRAWINGS ARE VALID FOR SIX MONTHS AFTER ENGINEER OF RECORD'S STAMP AND SIGNED SUBMITTAL DATE LISTED HEREIN

CHECKED BY: JX

APPROVED BY: DPH

SUBMITTALS			
REV.	DATE	DESCRIPTION	BY
2	10/10/24	PLANT OVERLAY & REV. DRIVEWAY	SLY
1	04/29/24	REV. TOWER TO MONOPINE	SLY
0	01/12/24	FOR CONSTRUCTION	SLY

SITE NAME:  
MANCHESTER CENTER


SITE ADDRESS:  
410 HUNTER PARK ROAD  
MANCHESTER, VT 05255

SHEET TITLE  
SITE PLAN

SHEET NUMBER  
**C-3**

**LEGEND**

- PROPERTY LINE - SUBJECT PARCEL
- ABUTTERS PROPERTY LINE
- - - EXISTING CONTOUR LINE
- ~ ~ ~ EXISTING TREE LINE
- x x x BARBED WIRE FENCE REMAINS
- OHW OVERHEAD WIRE (TRANSMISSION LINE)
- o o o EXISTING CHAIN LINK FENCE
- s s s EXISTING UNDERGROUND SEWER LINE
- - - DELINEATED WETLAND LINE
- A-1 A-2
- [Hatched Box] EXISTING BUILDING
- [Dotted Box] PROPOSED EQUIPMENT CONCRETE PAD
- CB CATCH BASIN
- CONIFEROUS TREE
- DECIDUOUS TREE
- ⊙ EXISTING GROUND WELL
- ⊙ EXISTING SEWER MANHOLE
- STONEWALL
- ⊙ WELL
- ⊙ UTILITY POLE
- ⊙ PROPOSED UTILITY POLE
- ~ ~ ~ PROPOSED LIMIT OF TREE CLEARANCE
- - - 1086 PROPOSED CONTOUR LINE
- PROPOSED CONSTRUCTION SILT SOCK
- LOD --- LOD LIMIT OF DISTURBANCE
- ⊙ PROPOSED TOWER

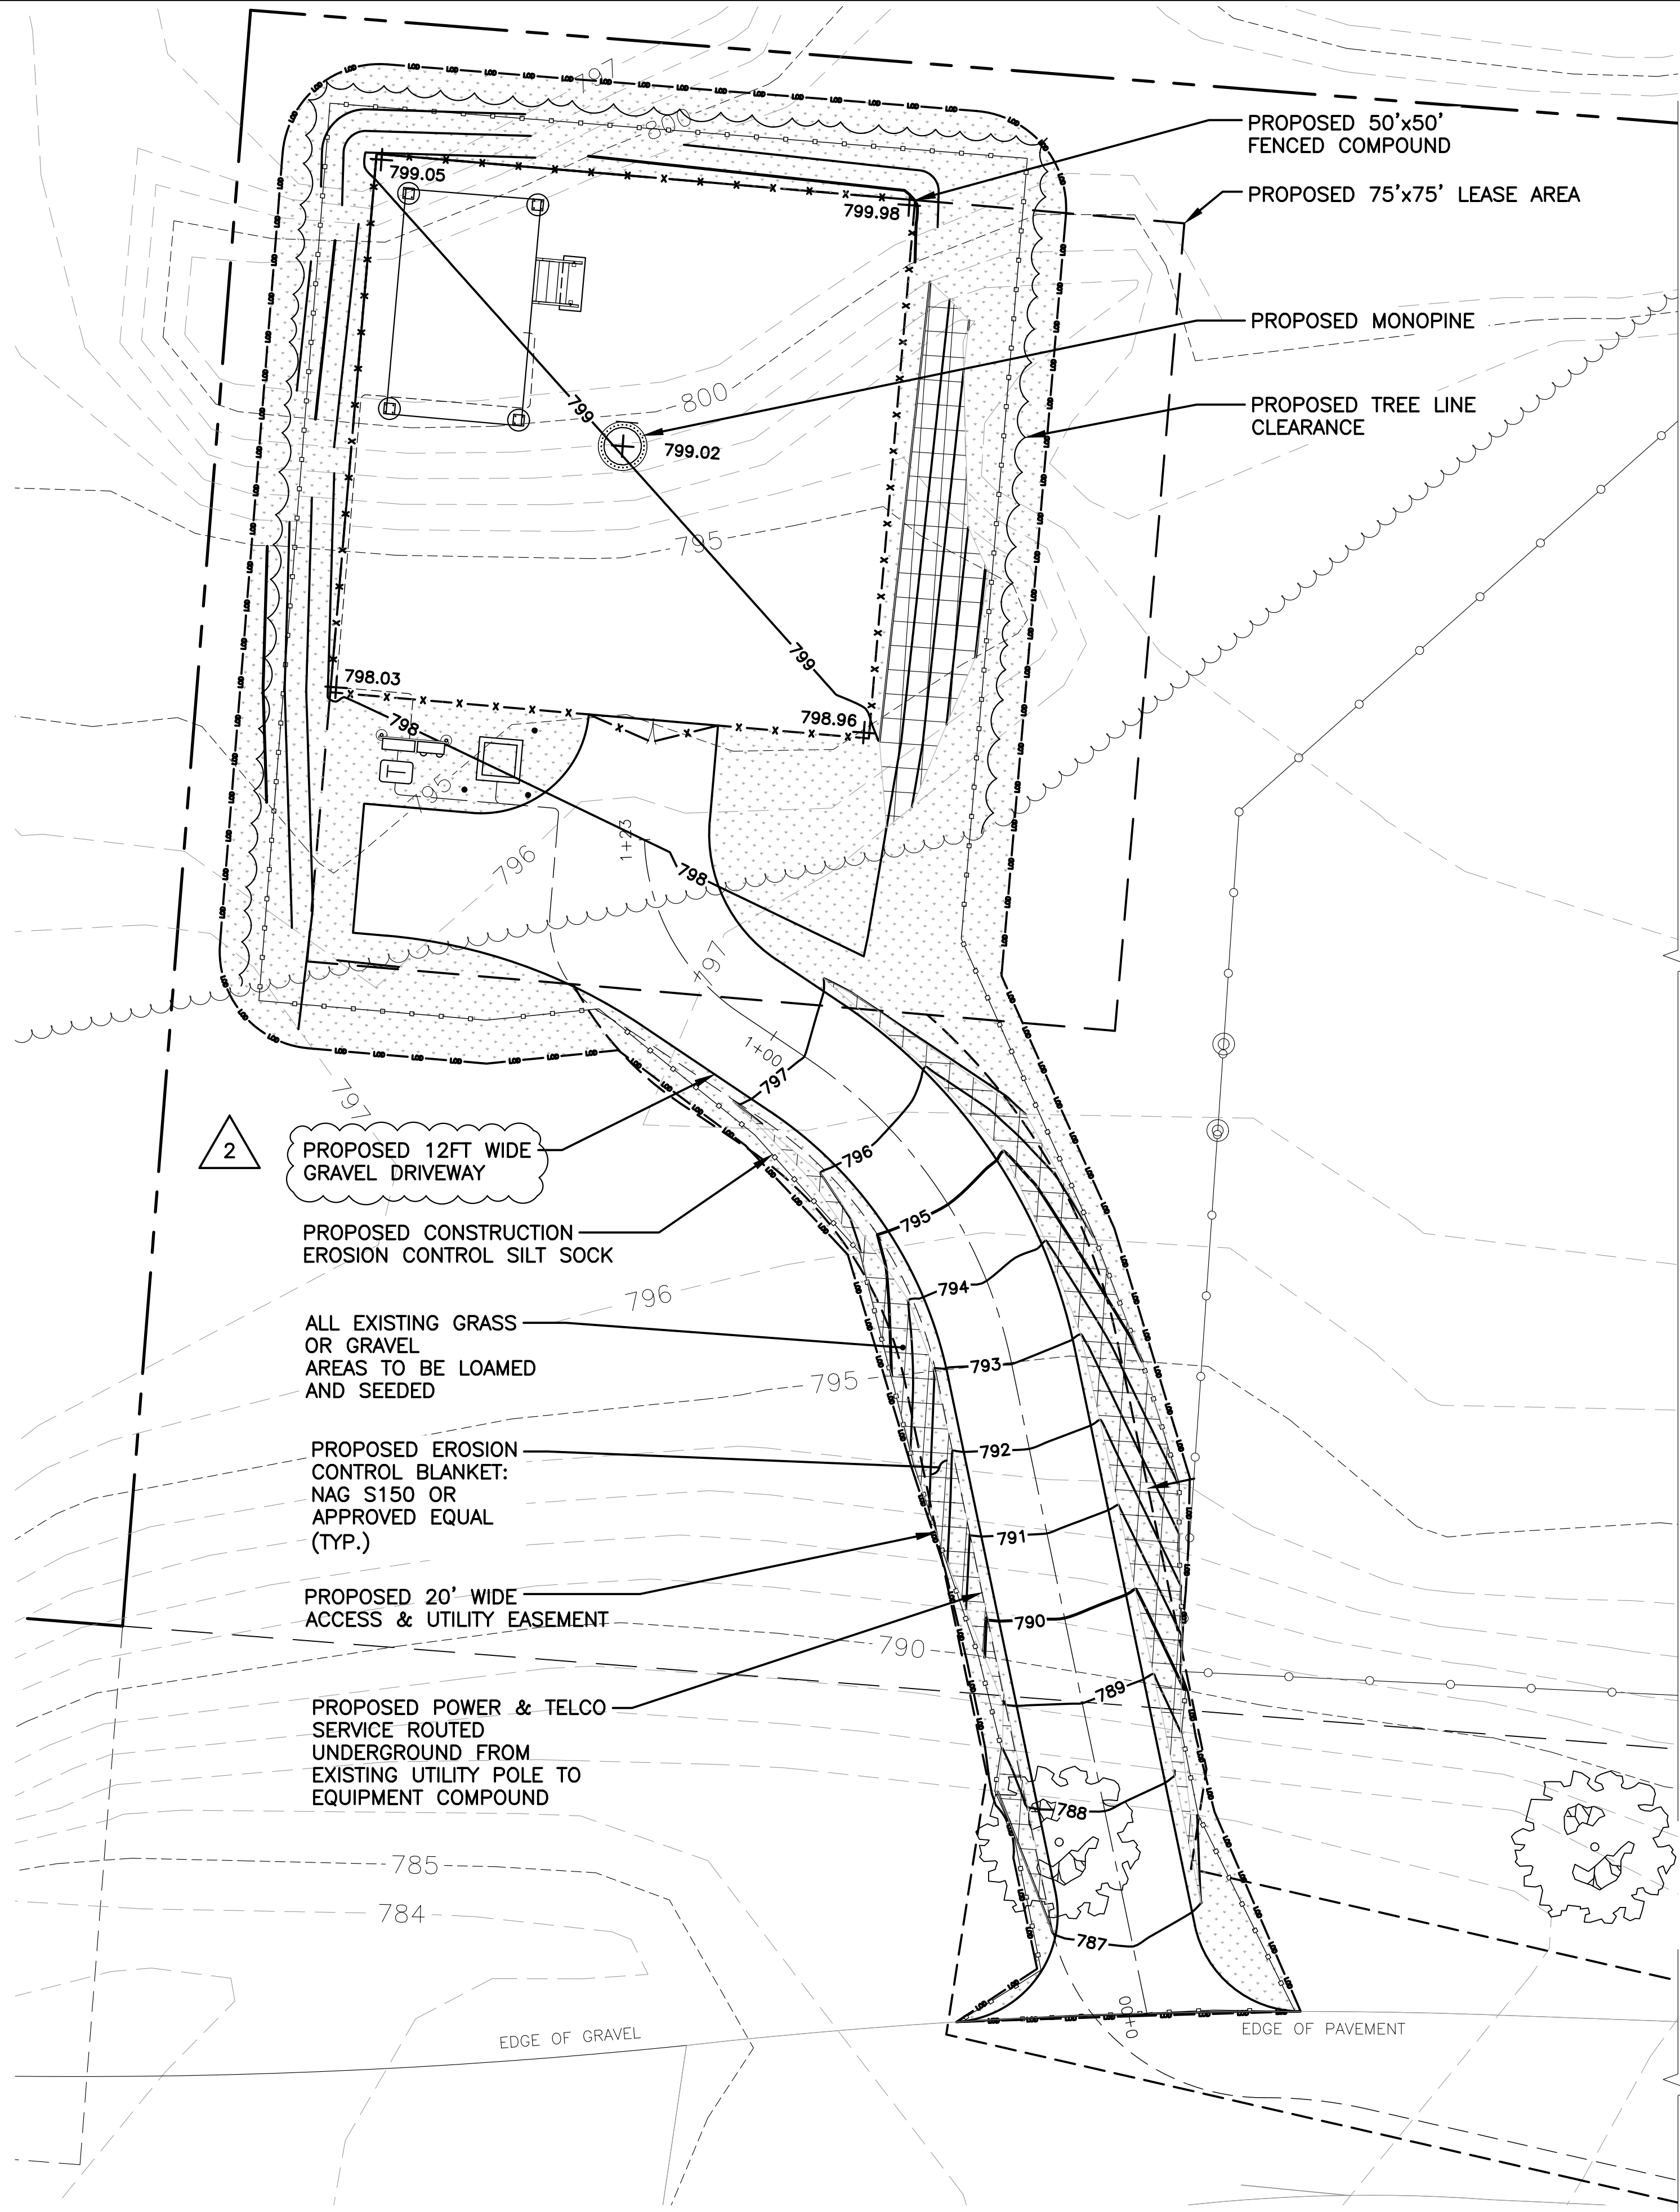

**FOR CONSTRUCTION**

PREPARED FOR: VERTEX TOWERS, LLC.

2 COMMERCIAL STREET  
SHARON, MA 02067

TEP OPCO, LLC.  
45 BEECHWOOD DR.  
NORTH ANDOVER, MA 01845  
OFFICE: (978) 557-5553



CONSTRUCTION DRAWINGS ARE VALID FOR SIX MONTHS AFTER ENGINEER OF RECORD'S STAMPED AND SIGNED SUBMITTAL DATE LISTED HEREIN

CHECKED BY: JX

APPROVED BY: DPH

SUBMITTALS			
REV.	DATE	DESCRIPTION	BY
2	10/10/24	PLANT OVERLAY & REV. DRIVEWAY	SLY
1	04/29/24	REV. TOWER TO MONOPINE	SLY
0	01/12/24	FOR CONSTRUCTION	SLY

SITE NAME:  
**MANCHESTER CENTER**

SITE ADDRESS:  
410 HUNTER PARK ROAD  
MANCHESTER, VT 05255

SHEET TITLE  
**GRADING AND EROSION CONTROL PLAN**



SHEET NUMBER  
**C-4**

**GRADING AND EROSION CONTROL PLAN** 1  
22x34 SCALE: 1"=10'  
11x17 SCALE: 1"=20' C-4



**LEGEND**


- PROPERTY LINE - SUBJECT PARCEL
- ABUTTERS PROPERTY LINE
- EXISTING CONTOUR LINE
- EXISTING TREE LINE
- BARBED WIRE FENCE REMAINS
- OHW --- OVERHEAD WIRE (TRANSMISSION LINE)
- EXISTING CHAIN LINK FENCE
- EXISTING UNDERGROUND SEWER LINE
- DELINEATED WETLAND LINE
- A-1 --- A-2
- EXISTING BUILDING
- PROPOSED EQUIPMENT CONCRETE PAD
- CB CATCH BASIN
- CONIFEROUS TREE
- DECIDUOUS TREE
- EXISTING GROUND WELL
- EXISTING SEWER MANHOLE
- STONEWALL
- WELL
- UTILITY POLE
- PROPOSED UTILITY POLE
- PROPOSED LIMIT OF TREE CLEARANCE
- 1086 --- PROPOSED CONTOUR LINE
- PROPOSED CONSTRUCTION SILT SOCK
- LOD --- LOD --- LIMIT OF DISTURBANCE
- PROPOSED TOWER

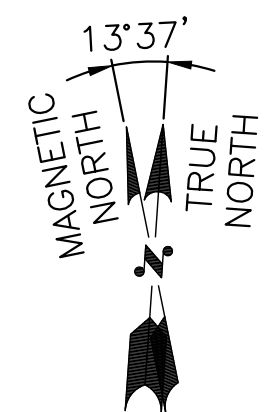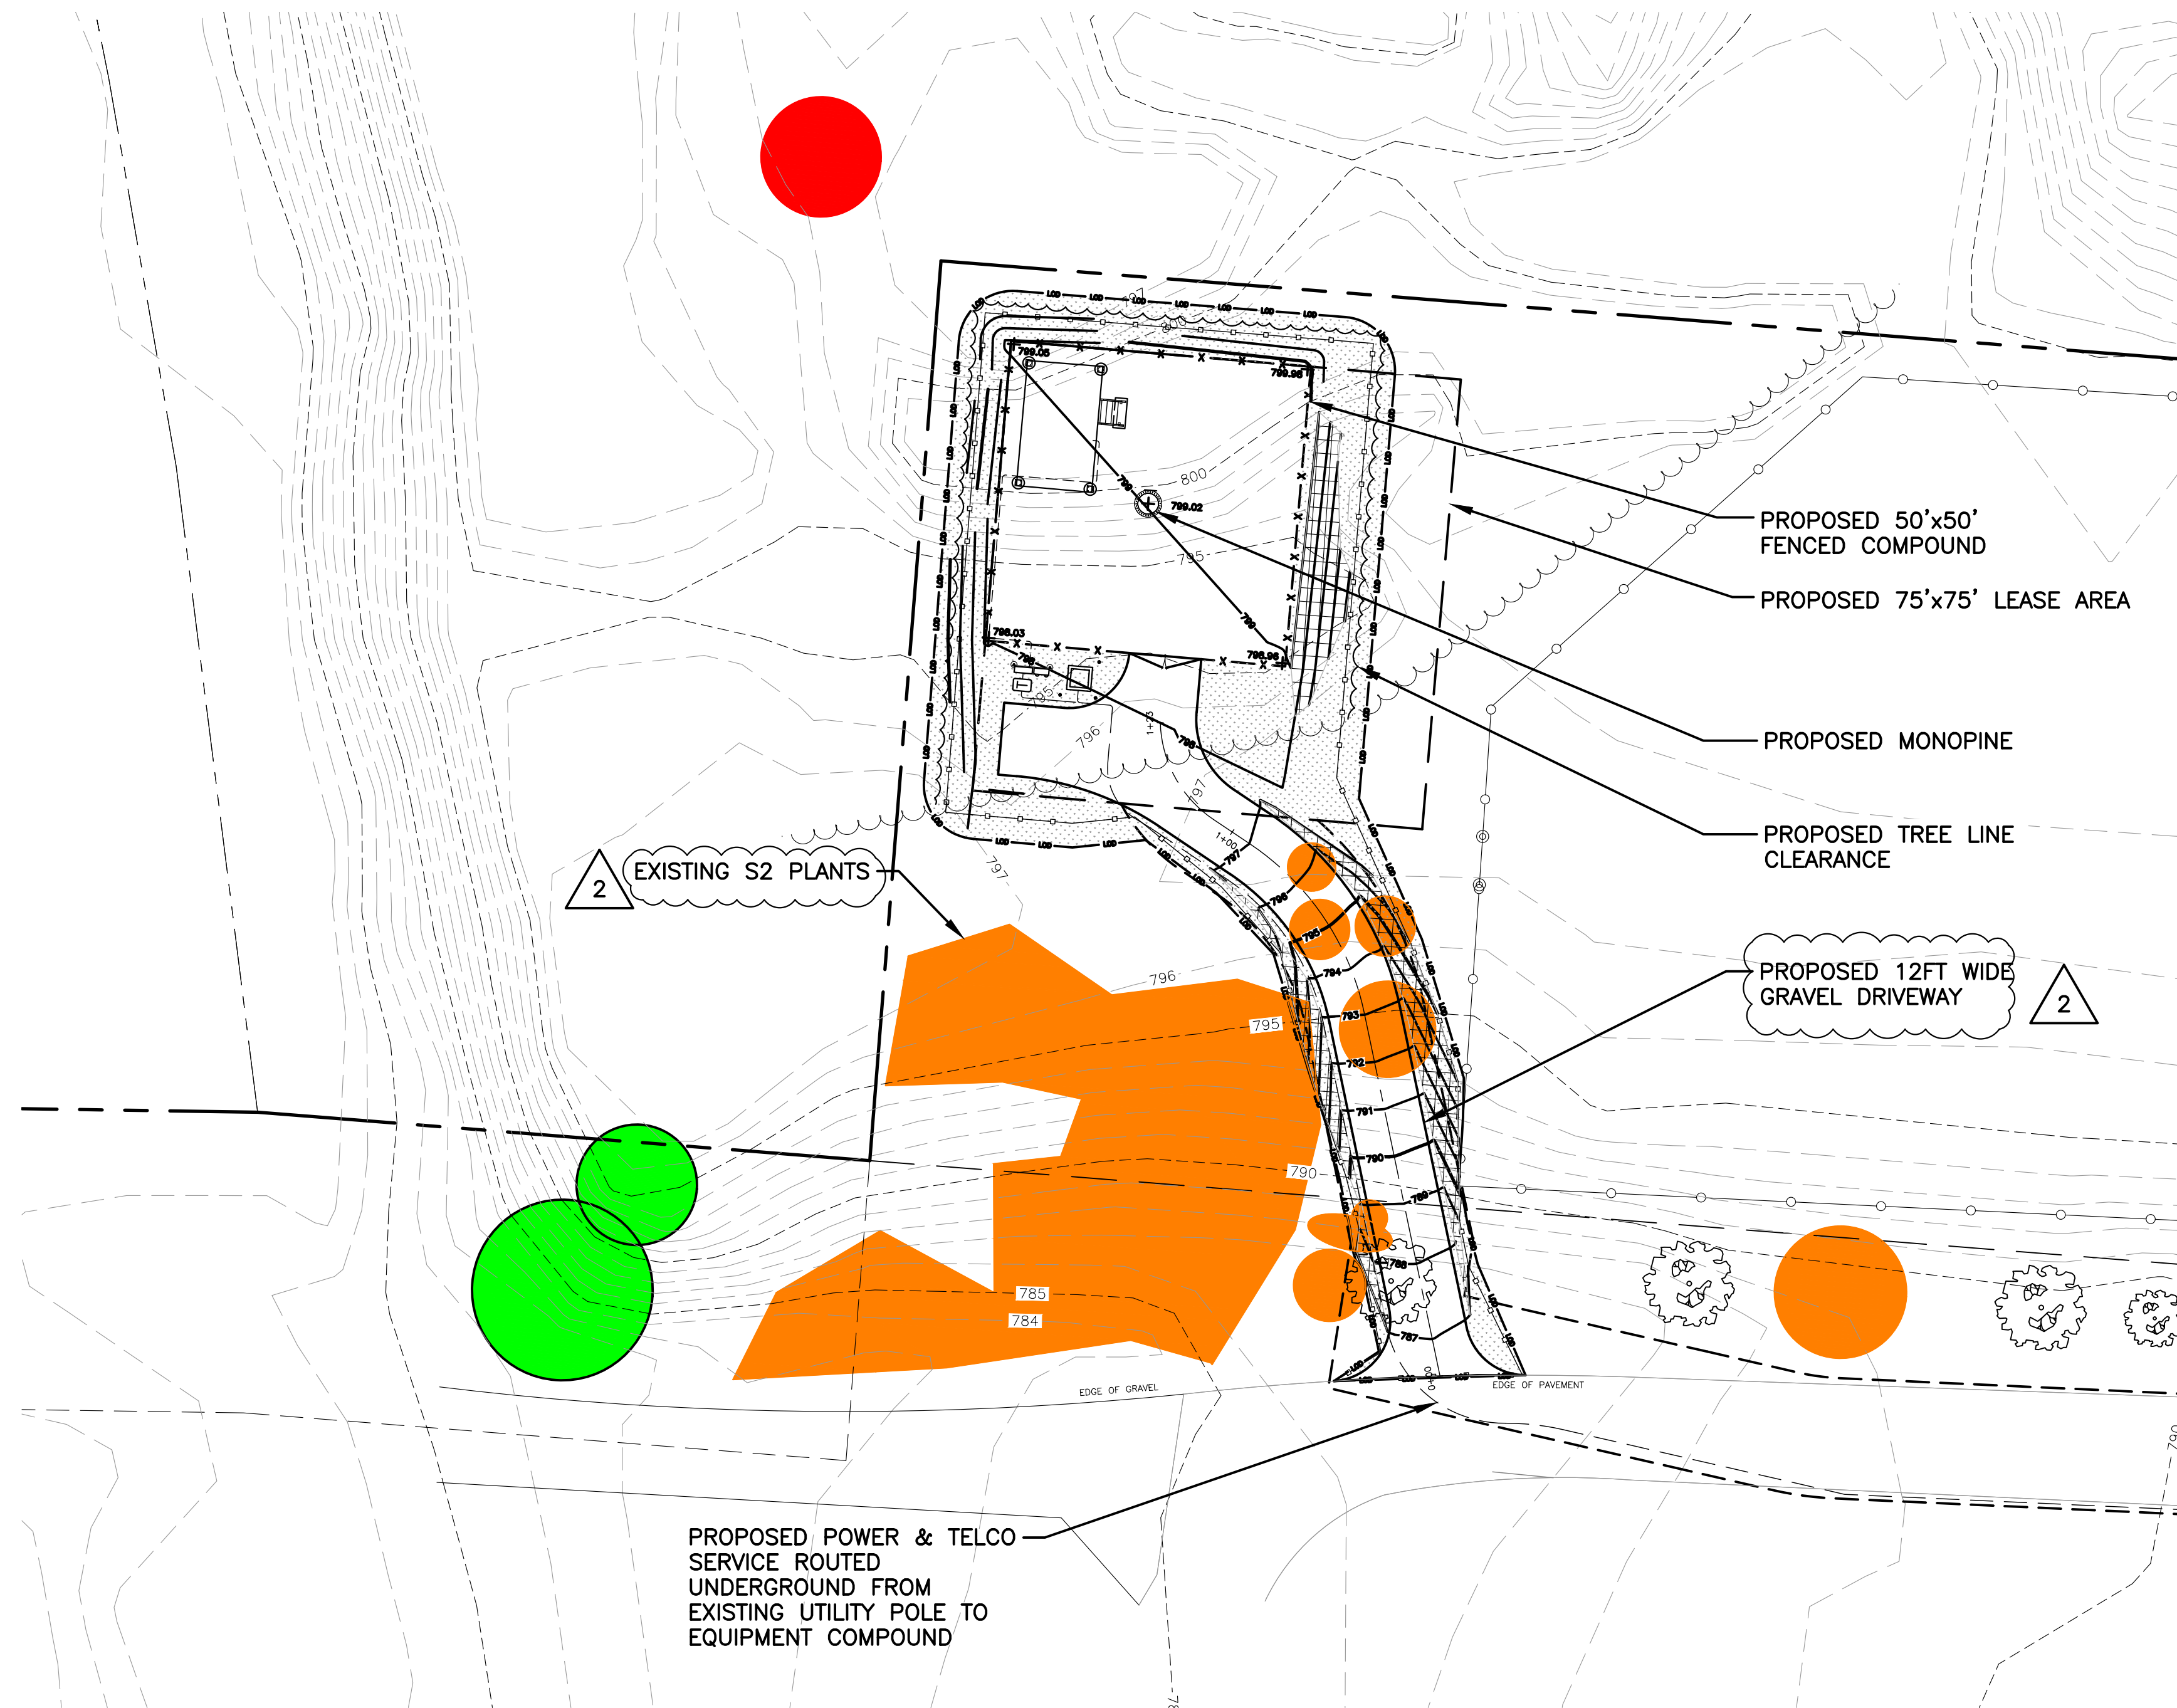

**PLANT OVERLAY PLAN**

22x34 SCALE: 1"=20'  
11x17 SCALE: 1"=40'

1  
C-4.1

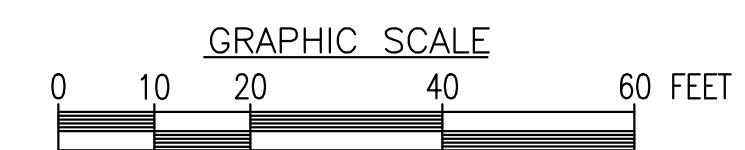

**FOR CONSTRUCTION**


PREPARED FOR: VERTEX TOWERS, LLC.



2 COMMERCIAL STREET  
SHARON, MA 02067



TEP OPCO, LLC.  
45 BEECHWOOD DR.  
NORTH ANDOVER, MA 01845  
OFFICE: (978) 557-5553

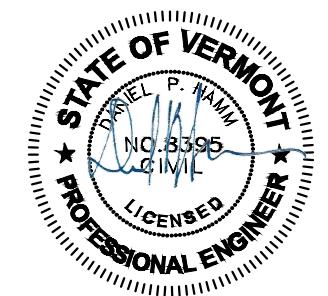

CONSTRUCTION DRAWINGS ARE VALID FOR SIX MONTHS AFTER ENGINEER OF RECORD'S STAMPED AND SIGNED SUBMITTAL DATE LISTED HEREIN

CHECKED BY: JX

APPROVED BY: DPH

**SUBMITTALS**



REV.	DATE	DESCRIPTION	BY
2	10/10/24	PLANT OVERLAY & REV. DRIVEWAY	SLY
1	04/29/24	REV. TOWER TO MONOPINE	SLY
0	01/12/24	FOR CONSTRUCTION	SLY

SITE NAME:  
MANCHESTER CENTER

SITE ADDRESS:  
410 HUNTER PARK ROAD  
MANCHESTER, VT 05255


SHEET TITLE  
PLANT  
OVERLAY PLAN

SHEET NUMBER  
**C-4.1**

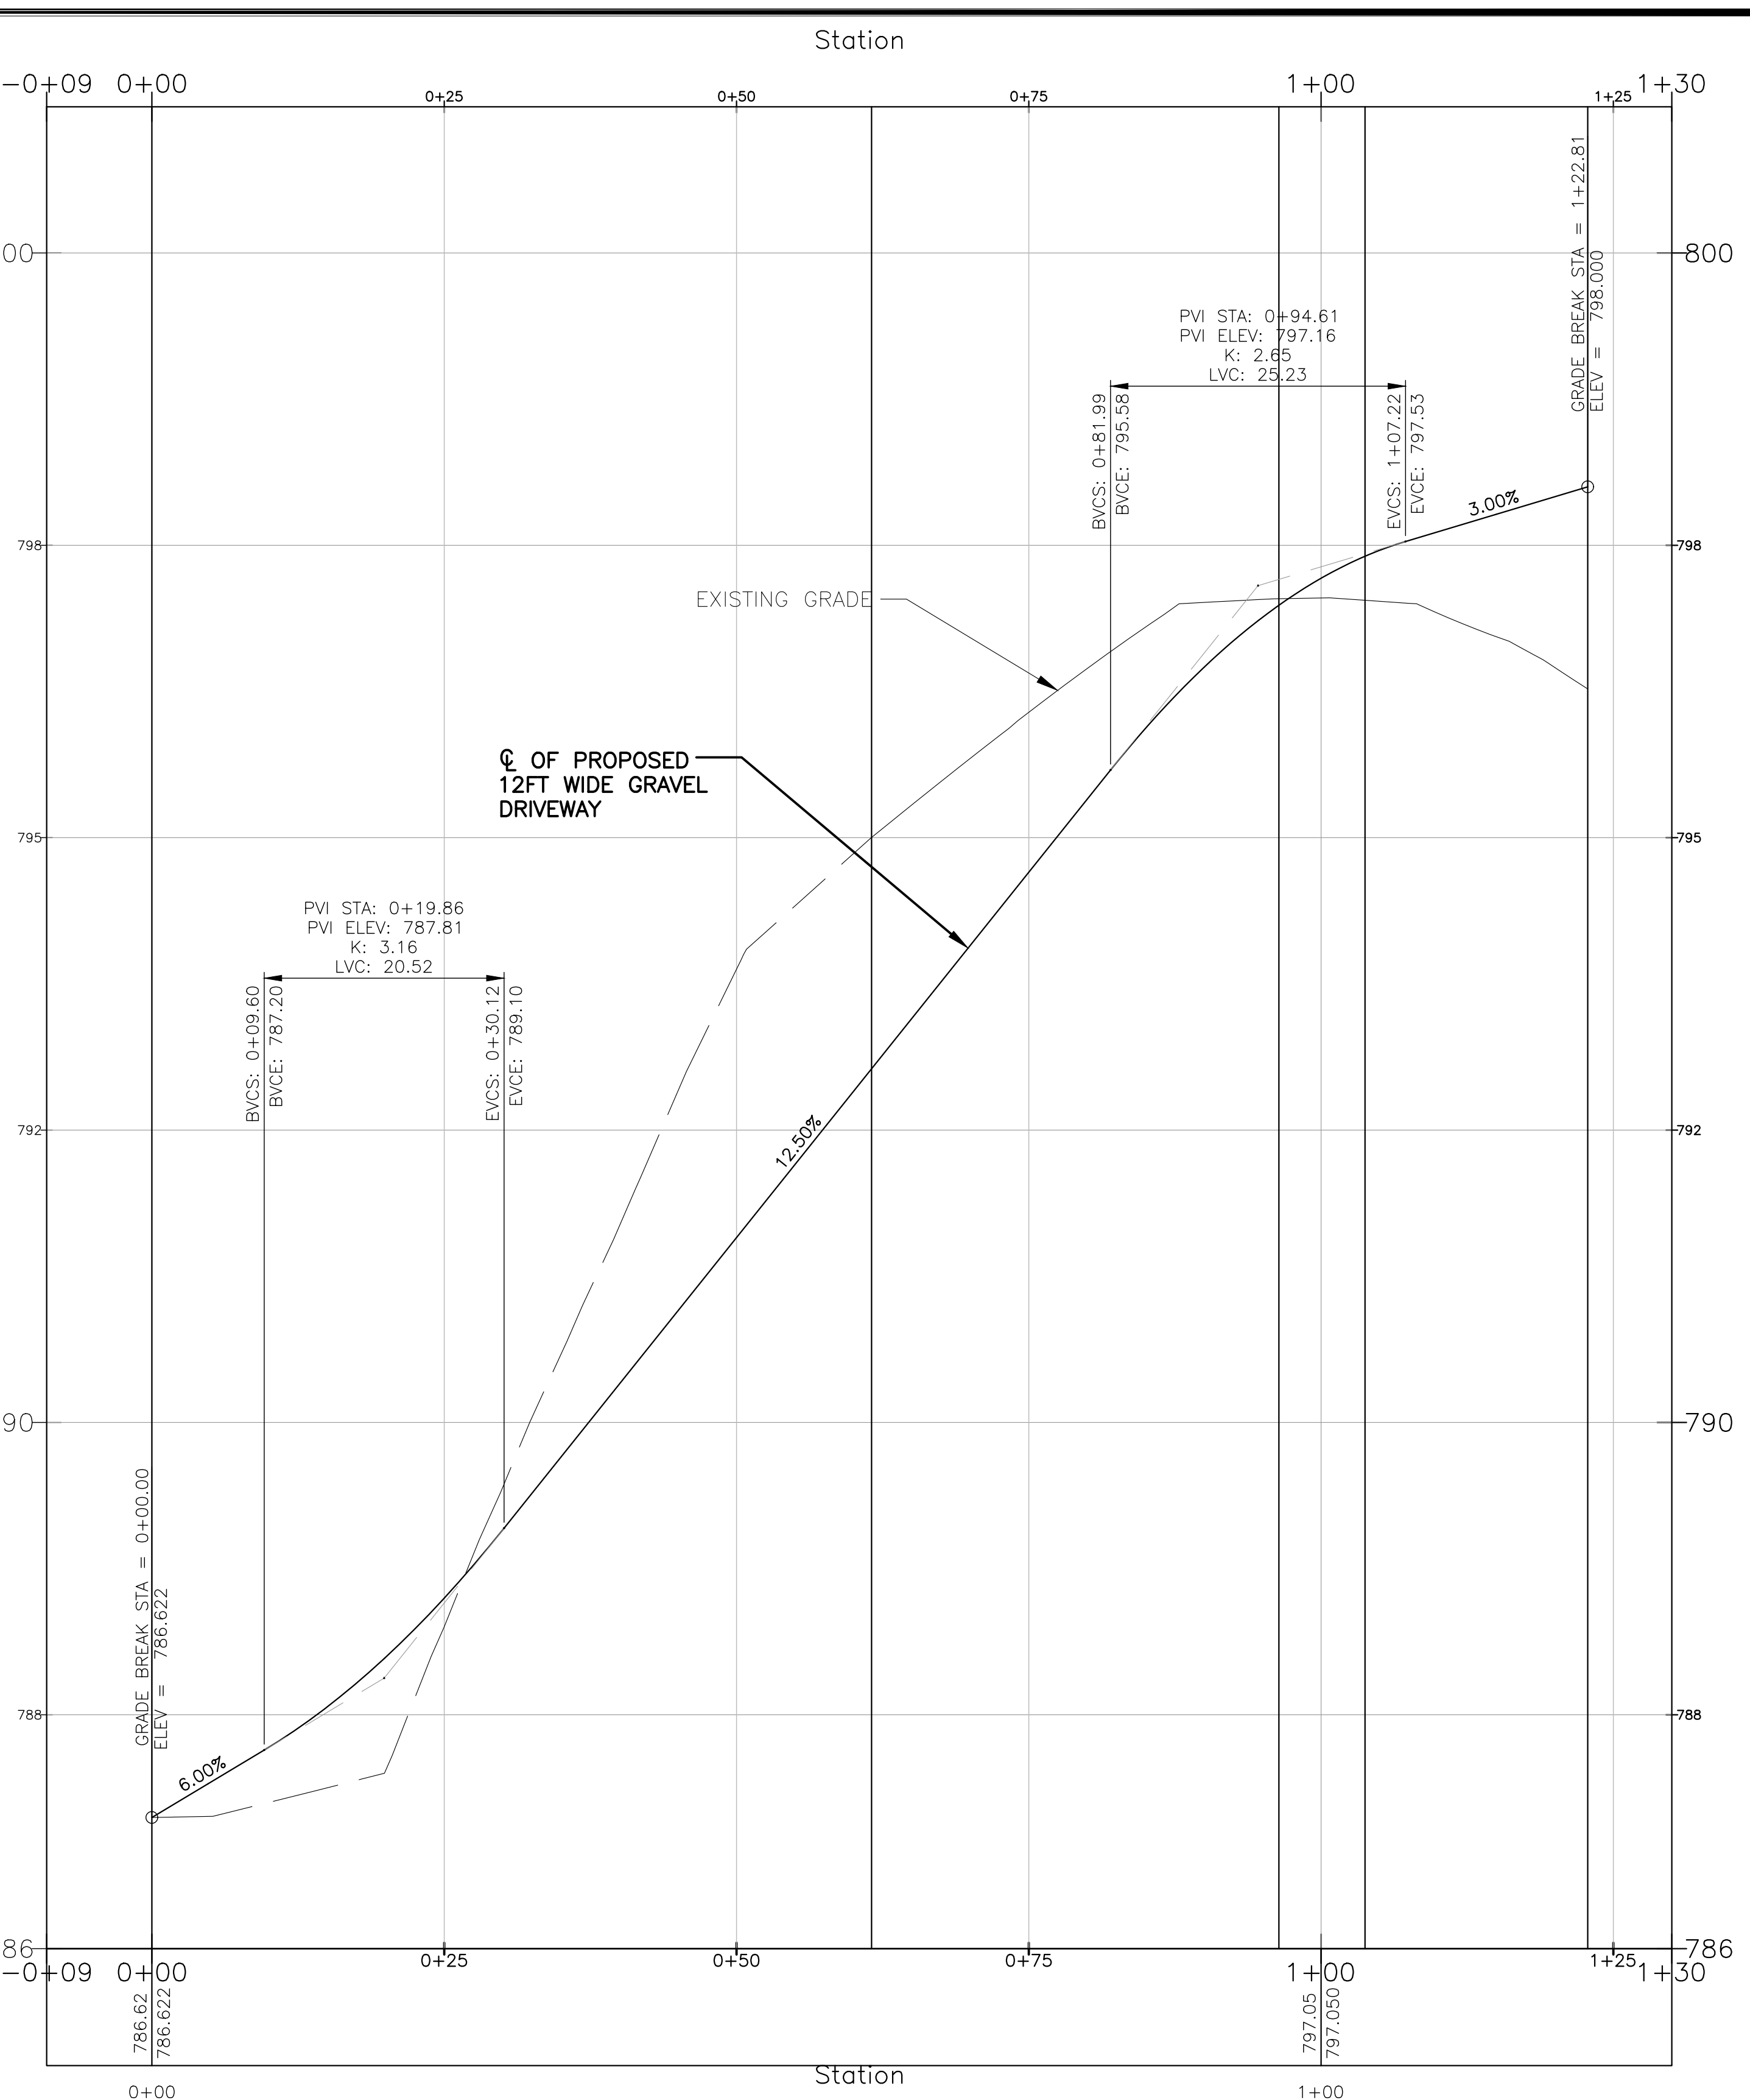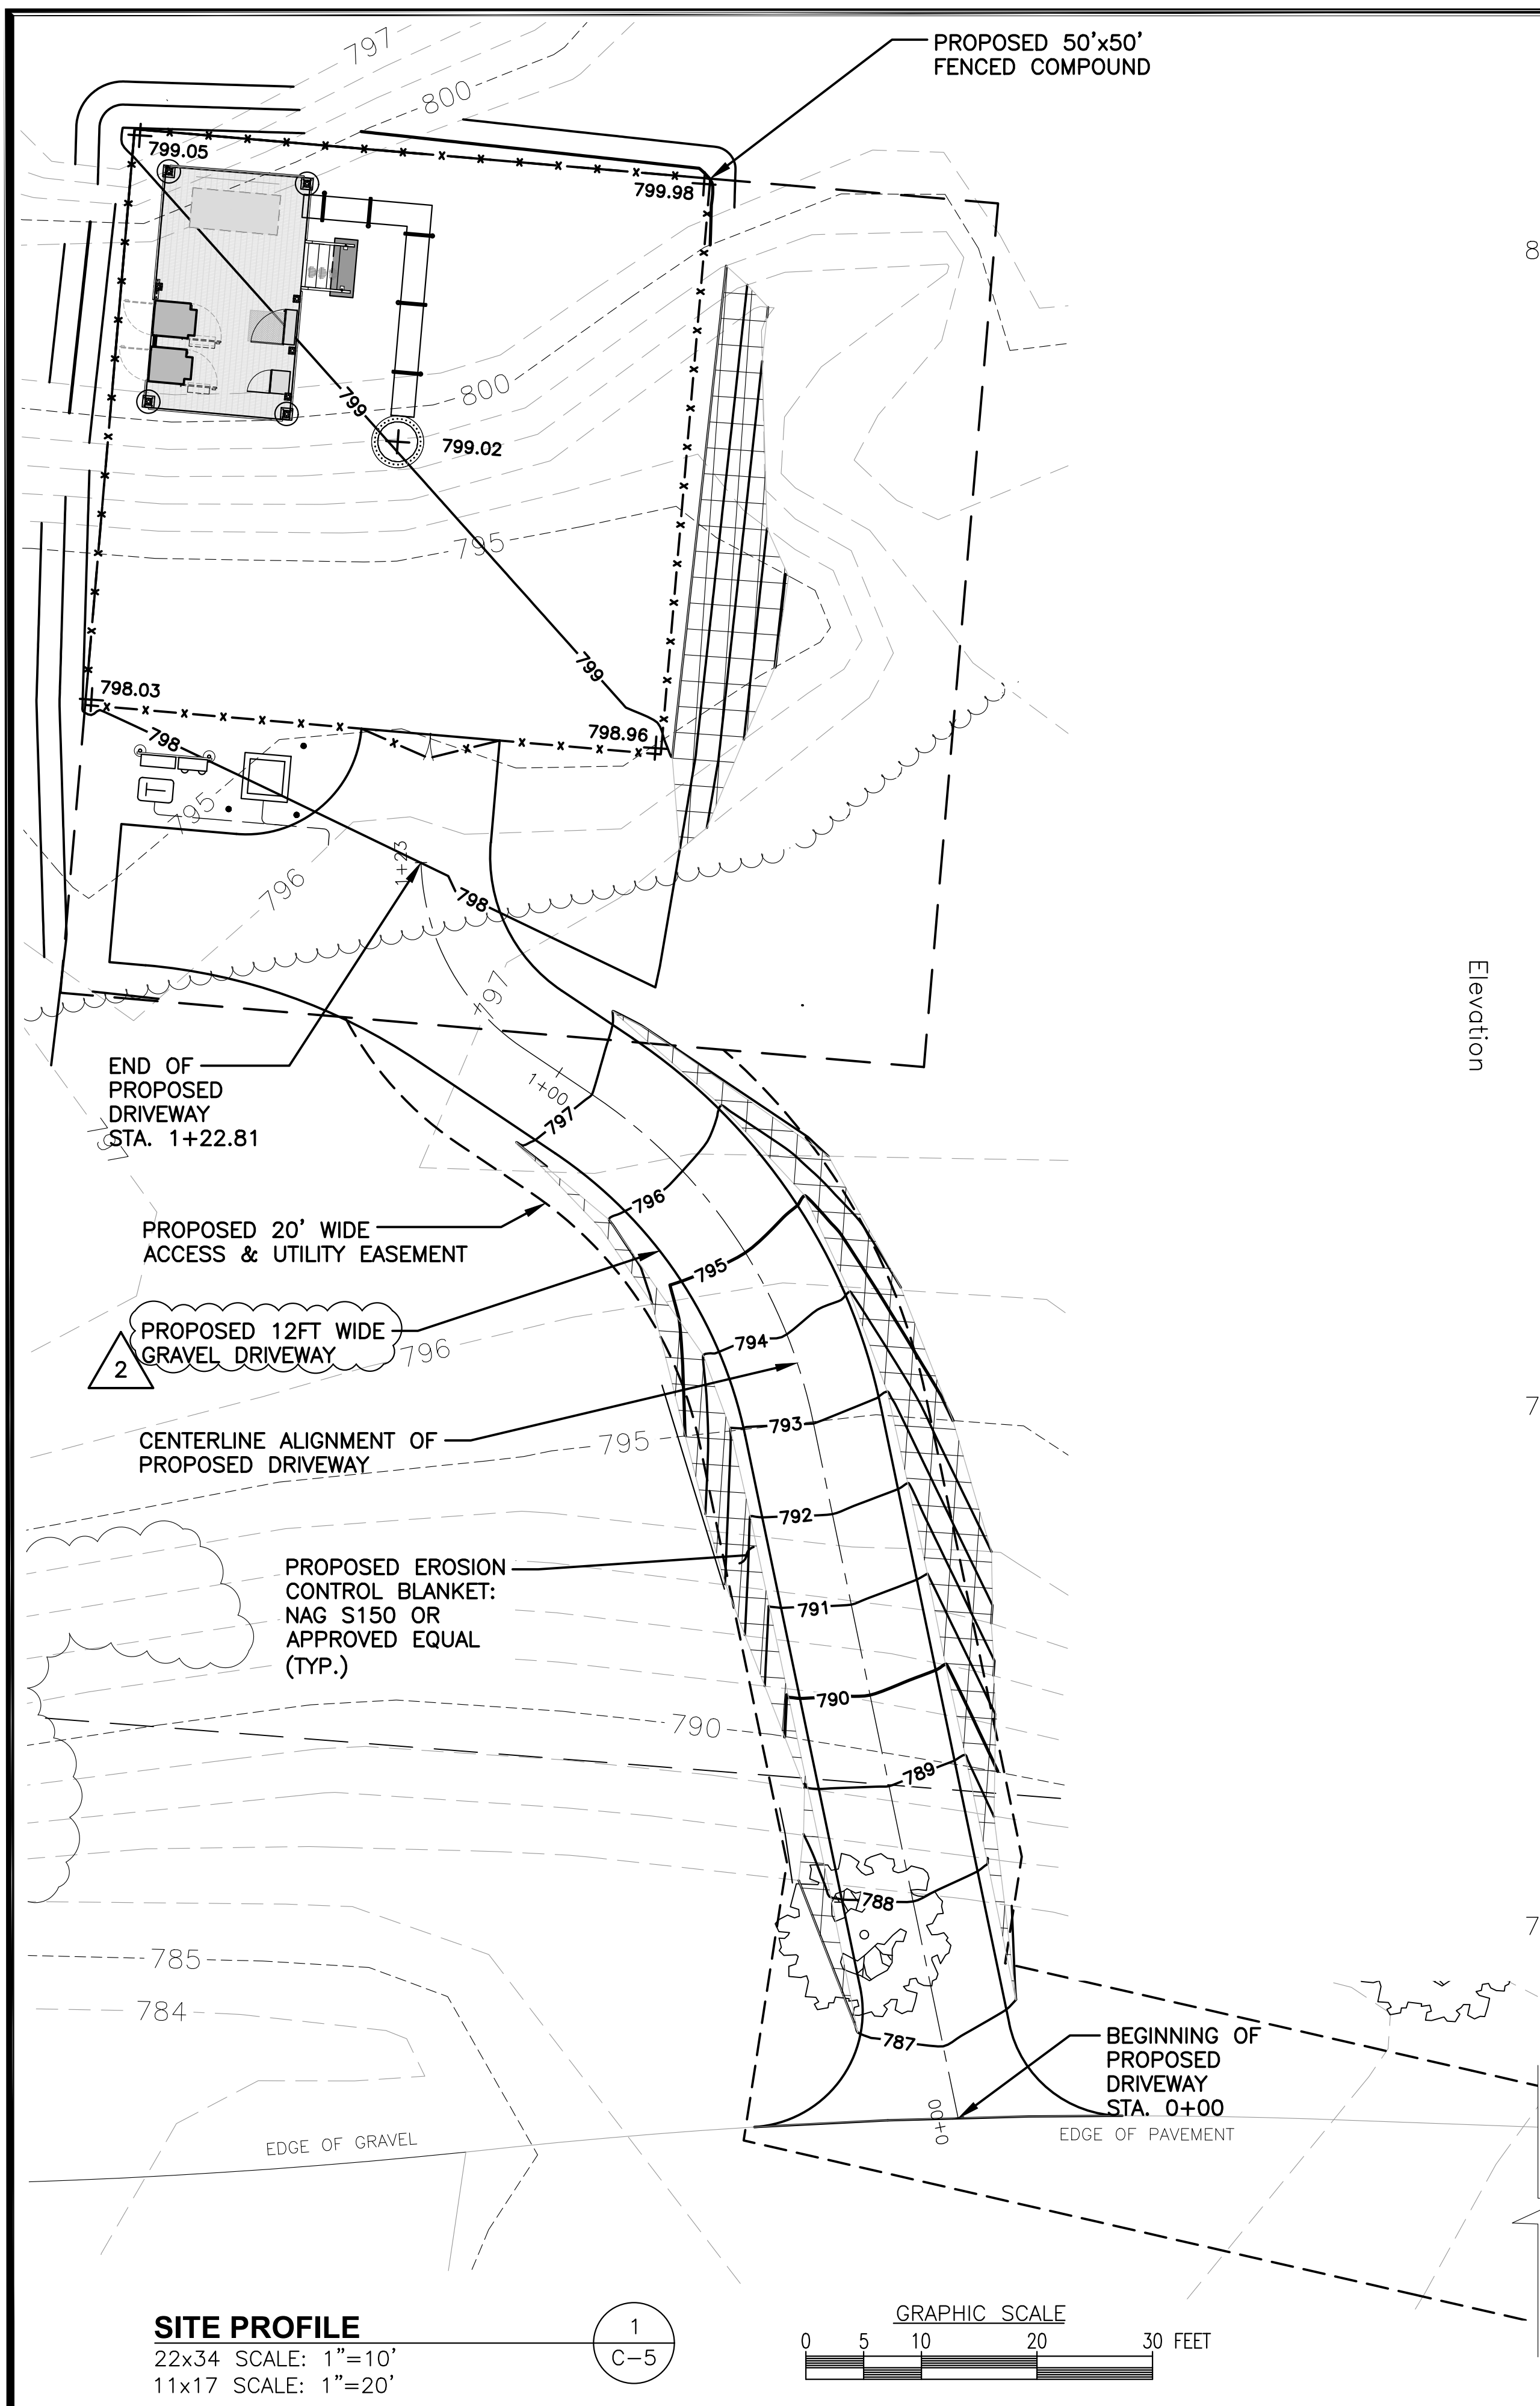


**DRIVEWAY PROFILE**  
 22x34 SCALE: 1"=10' (HORIZONTAL) C-5  
 11x17 SCALE: 1"=20' (HORIZONTAL)

**DRIVEWAY PROFILE**  
 22x34 SCALE: 1"=1'-0" (VERTICAL) C-5  
 11x17 SCALE: 1/2"=1'-0" (VERTICAL)

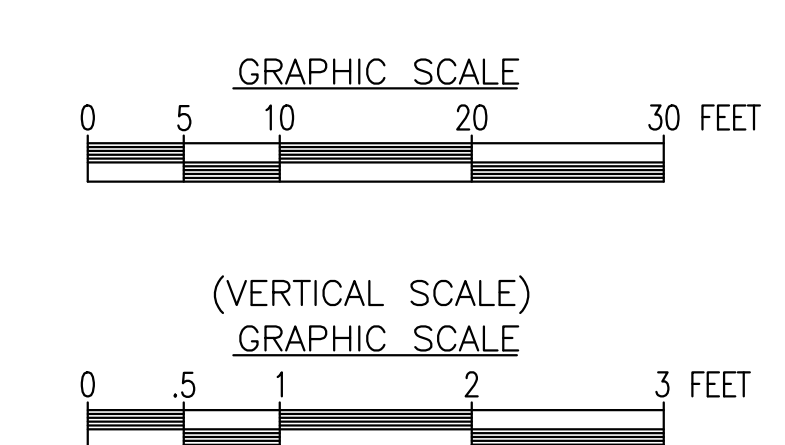

**SITE PROFILE**  
 22x34 SCALE: 1"=10'  
 11x17 SCALE: 1"=20'

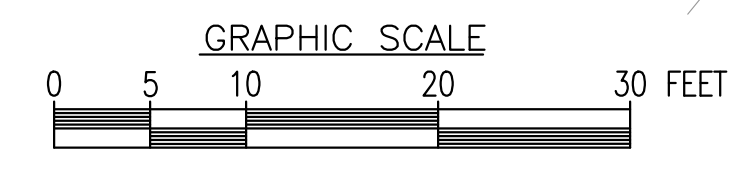

FOR CONSTRUCTION

PREPARED FOR: VERTEX TOWERS, LLC.

2 COMMERCIAL STREET  
 SHARON, MA 02067

TEP OPCO, LLC.  
 45 BEECHWOOD DR.  
 NORTH ANDOVER, MA 01845  
 OFFICE: (978) 557-5553



CONSTRUCTION DRAWINGS ARE VALID FOR SIX MONTHS AFTER ENGINEER OF RECORD'S STAMPED AND SIGNED SUBMITTAL DATE LISTED HEREIN

CHECKED BY: JX

APPROVED BY: DPH

SUBMITTALS			
REV.	DATE	DESCRIPTION	BY
2	10/10/24	PLANT OVERLAY & REV. DRIVEWAY	SLY
1	04/29/24	REV. TOWER TO MONOPINE	SLY
0	01/12/24	FOR CONSTRUCTION	SLY

SITE NAME:  
 MANCHESTER CENTER






SITE ADDRESS:  
 410 HUNTER PARK ROAD  
 MANCHESTER, VT 05255

SHEET TITLE  
 SITE PROFILE  
 AND PLAN

SHEET NUMBER  
**C-5**

**LEGEND**

- PROPERTY LINE - SUBJECT PARCEL
- - - ABUTTERS PROPERTY LINE
- - - EXISTING CONTOUR LINE
- ~ ~ ~ TREE LINE
- x x x BARBED WIRE FENCE REMAINS
- OHW OVERHEAD WIRE (TRANSMISSION LINE)
- o o o EXISTING CHAIN LINK FENCE
- s - EXISTING UNDERGROUND SEWER LINE
- - - DELINEATED WETLAND LINE
- A-1 A-2
- [Hatched Box] EXISTING BUILDING
- [Dotted Box] PROPOSED EQUIPMENT CONCRETE PAD
- CB CATCH BASIN
- ☉ CONIFEROUS TREE
- ☉ DECIDUOUS TREE
- ⊙ EXISTING GROUND WELL
- ⊙ EXISTING SEWER MANHOLE
- ⊙ STONEWALL
- ⊙ WELL
- ⊙ UTILITY POLE
- 1086 - PROPOSED CONTOUR LINE
- PROPOSED CONSTRUCTION SILT SOCK
- PROPOSED TOWER

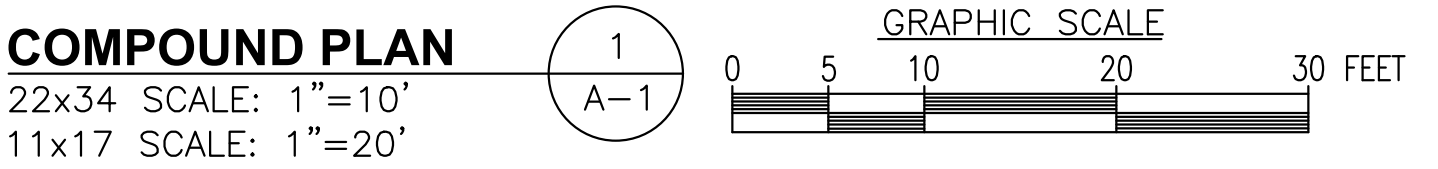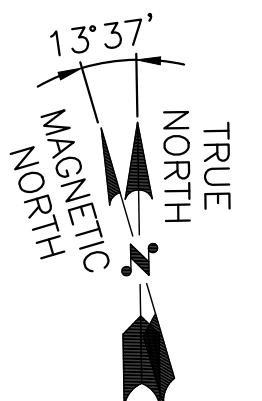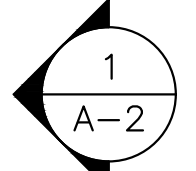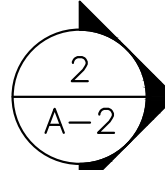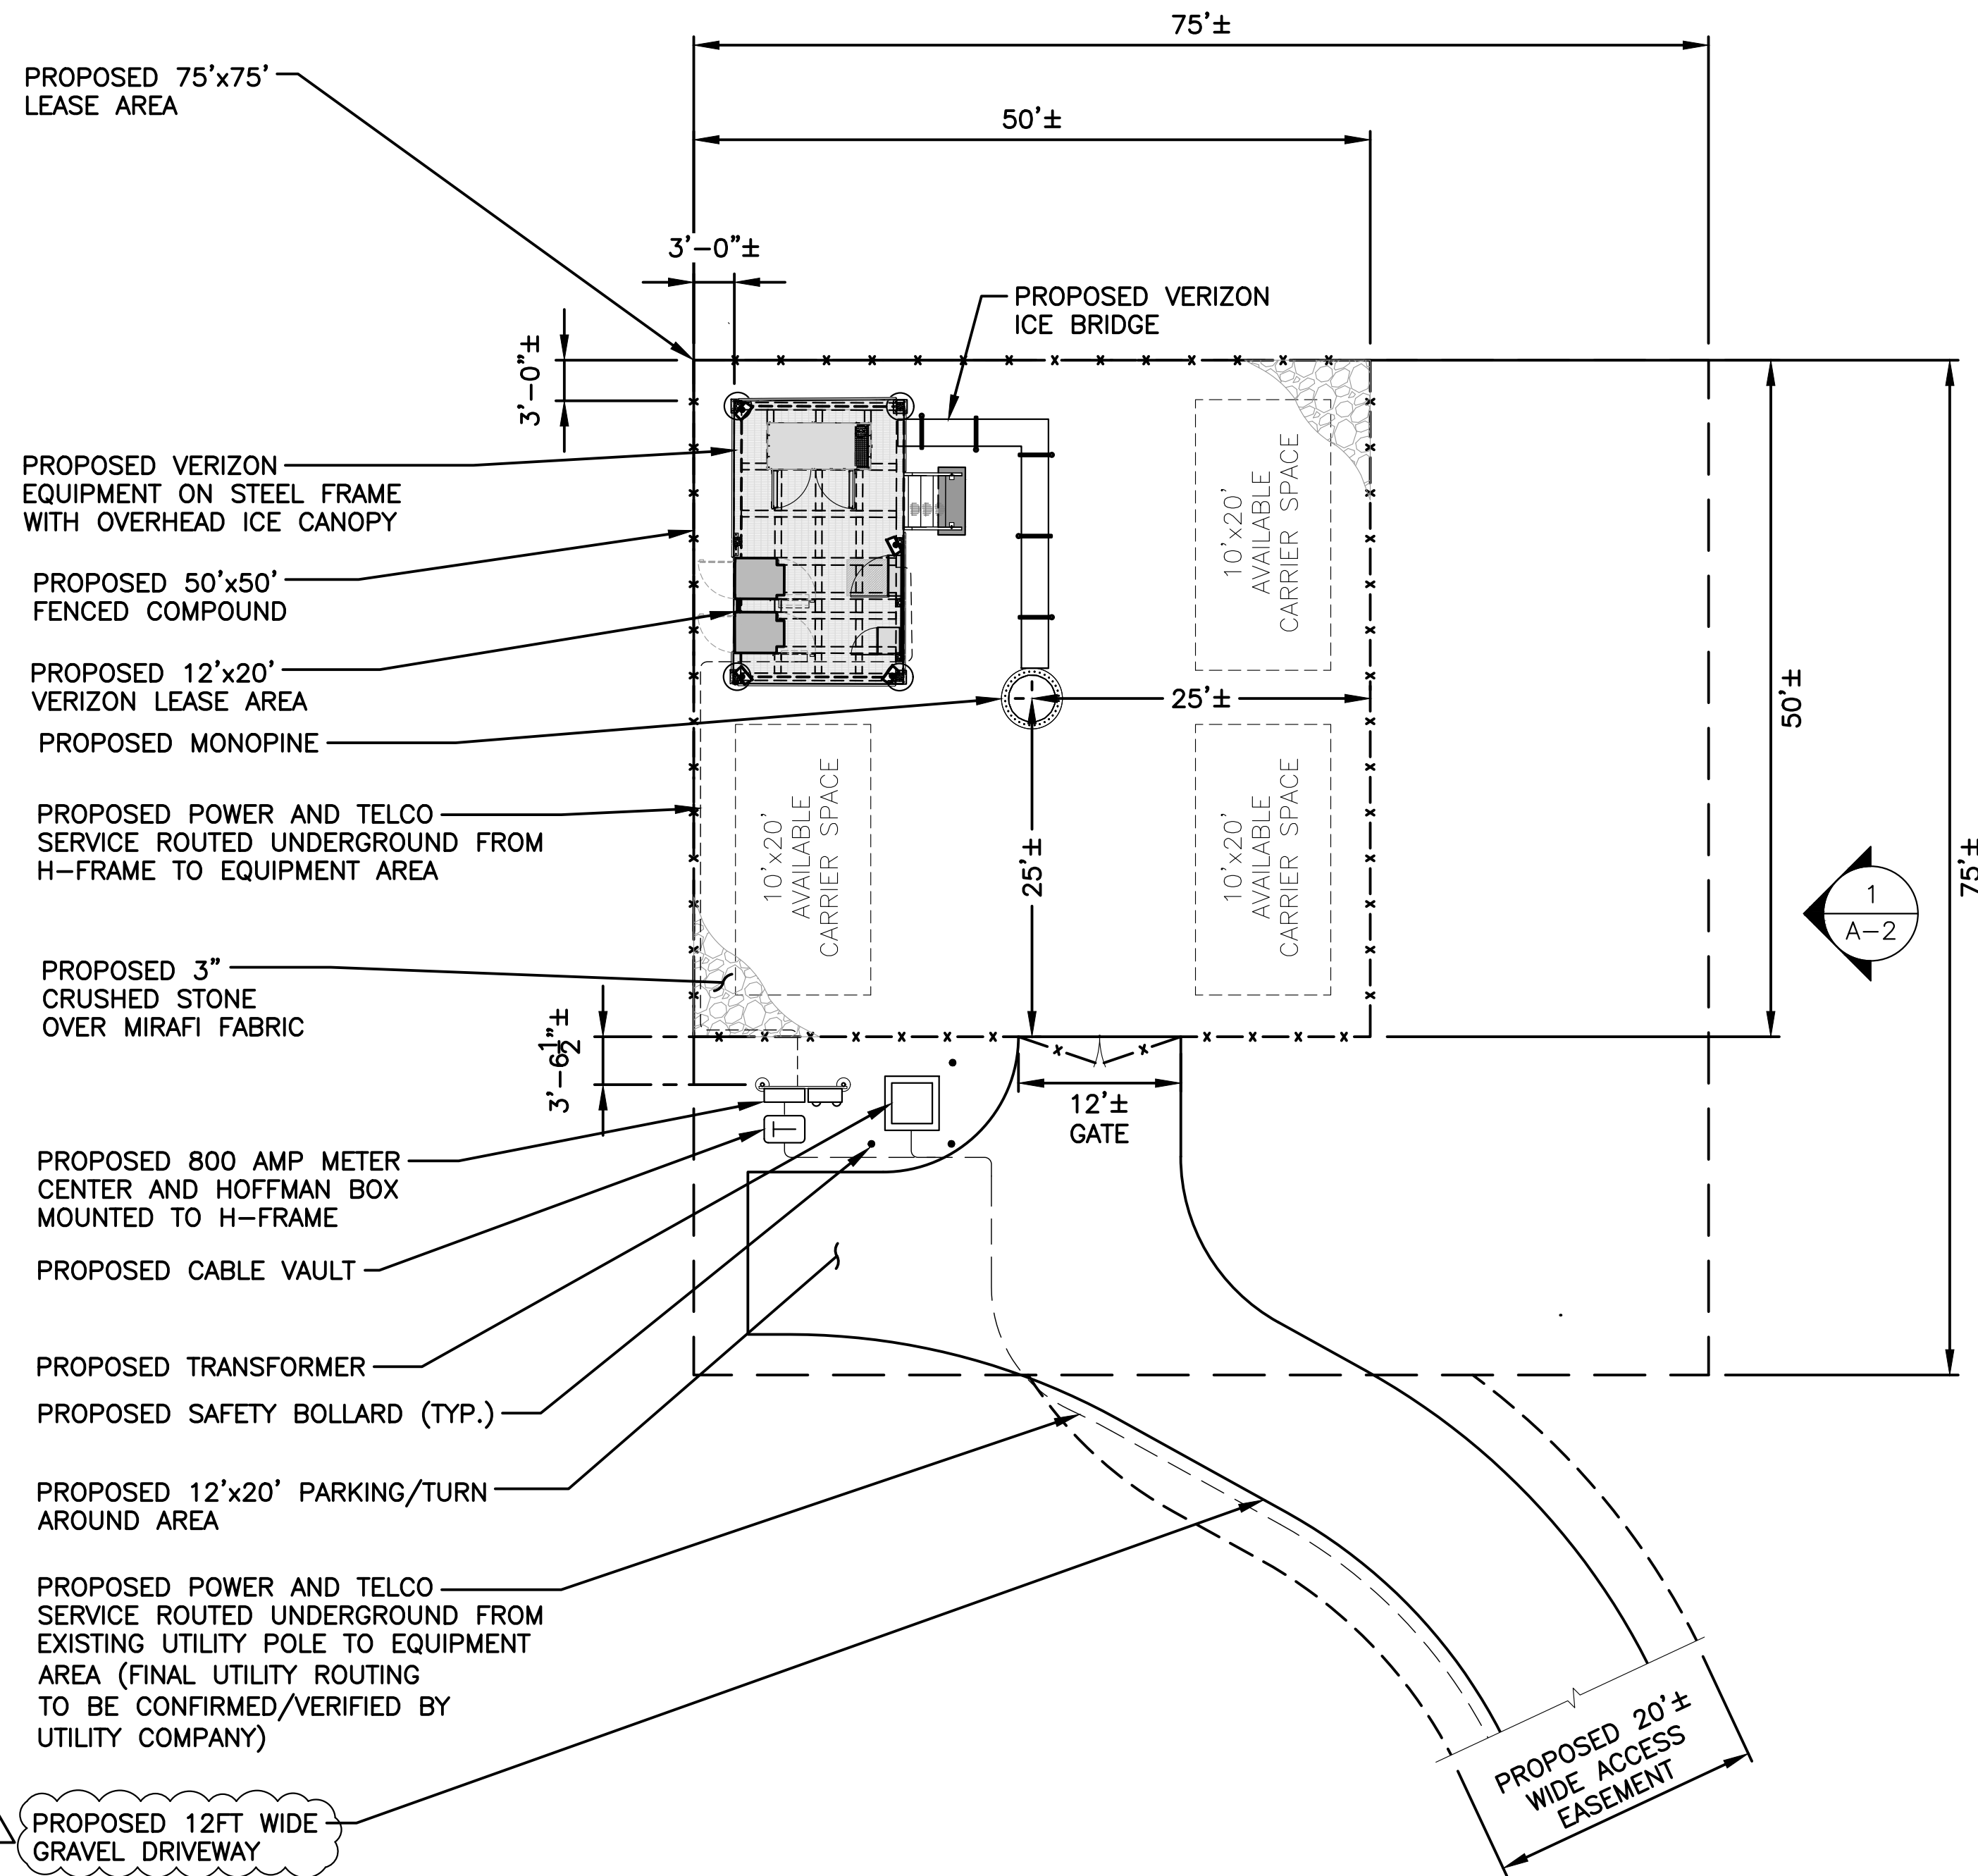


**FOR CONSTRUCTION**

PREPARED FOR: VERTEX TOWERS, LLC.

2 COMMERCIAL STREET  
SHARON, MA 02067

TEP OPCO, LLC.  
45 BEECHWOOD DR.  
NORTH ANDOVER, MA 01845  
OFFICE: (978) 557-5553

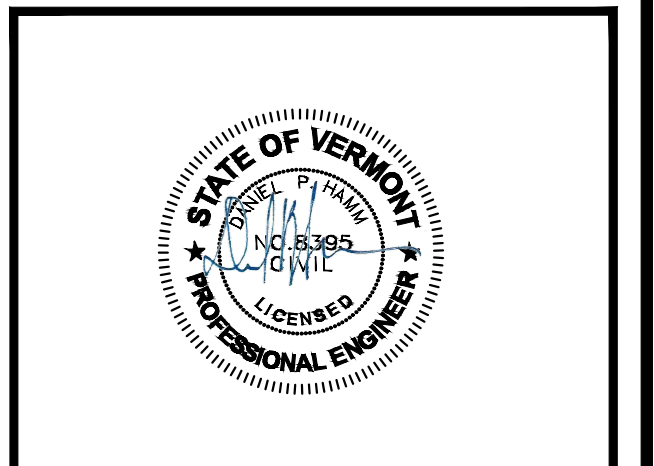

CONSTRUCTION DRAWINGS ARE VALID FOR SIX MONTHS AFTER ENGINEER OF RECORD'S STAMPED AND SIGNED SUBMITTAL DATE LISTED HEREIN

CHECKED BY: JX

APPROVED BY: DPH

SUBMITTALS			
REV.	DATE	DESCRIPTION	BY
2	10/10/24	PLANT OVERLAY & REV. DRIVEWAY	SLY
1	04/29/24	REV. TOWER TO MONOPINE	SLY
0	01/12/24	FOR CONSTRUCTION	SLY

SITE NAME:  
**MANCHESTER CENTER**

SITE ADDRESS:  
410 HUNTER PARK ROAD  
MANCHESTER, VT 05255

SHEET TITLE  
**COMPOUND PLAN**

SHEET NUMBER  
**A-1**

**FOR CONSTRUCTION**


PREPARED FOR: VERTEX TOWERS, LLC.



2 COMMERCIAL STREET  
SHARON, MA 02067



TEP OPCO, LLC.  
45 BEECHWOOD DR.  
NORTH ANDOVER, MA 01845  
OFFICE: (978) 557-5553

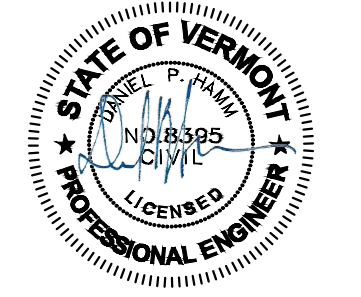CONSTRUCTION DRAWINGS ARE VALID FOR SIX MONTHS AFTER ENGINEER OF RECORD'S STAMPED AND SIGNED SUBMITTAL DATE LISTED HEREIN

CHECKED BY: JX

APPROVED BY: DPH




SUBMITTALS			
REV.	DATE	DESCRIPTION	BY
2	10/10/24	PLANT OVERLAY & REV. DRIVEWAY	SLY
1	04/29/24	REV. TOWER TO MONOPINE	SLY
0	01/12/24	FOR CONSTRUCTION	SLY

SITE NAME:  
MANCHESTER CENTER

SITE ADDRESS:  
410 HUNTER PARK ROAD  
MANCHESTER, VT 05255


SHEET TITLE  
ELEVATION


SHEET NUMBER  
**A-2**

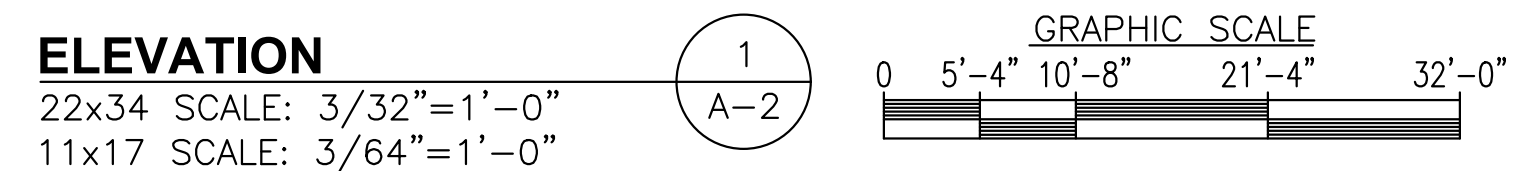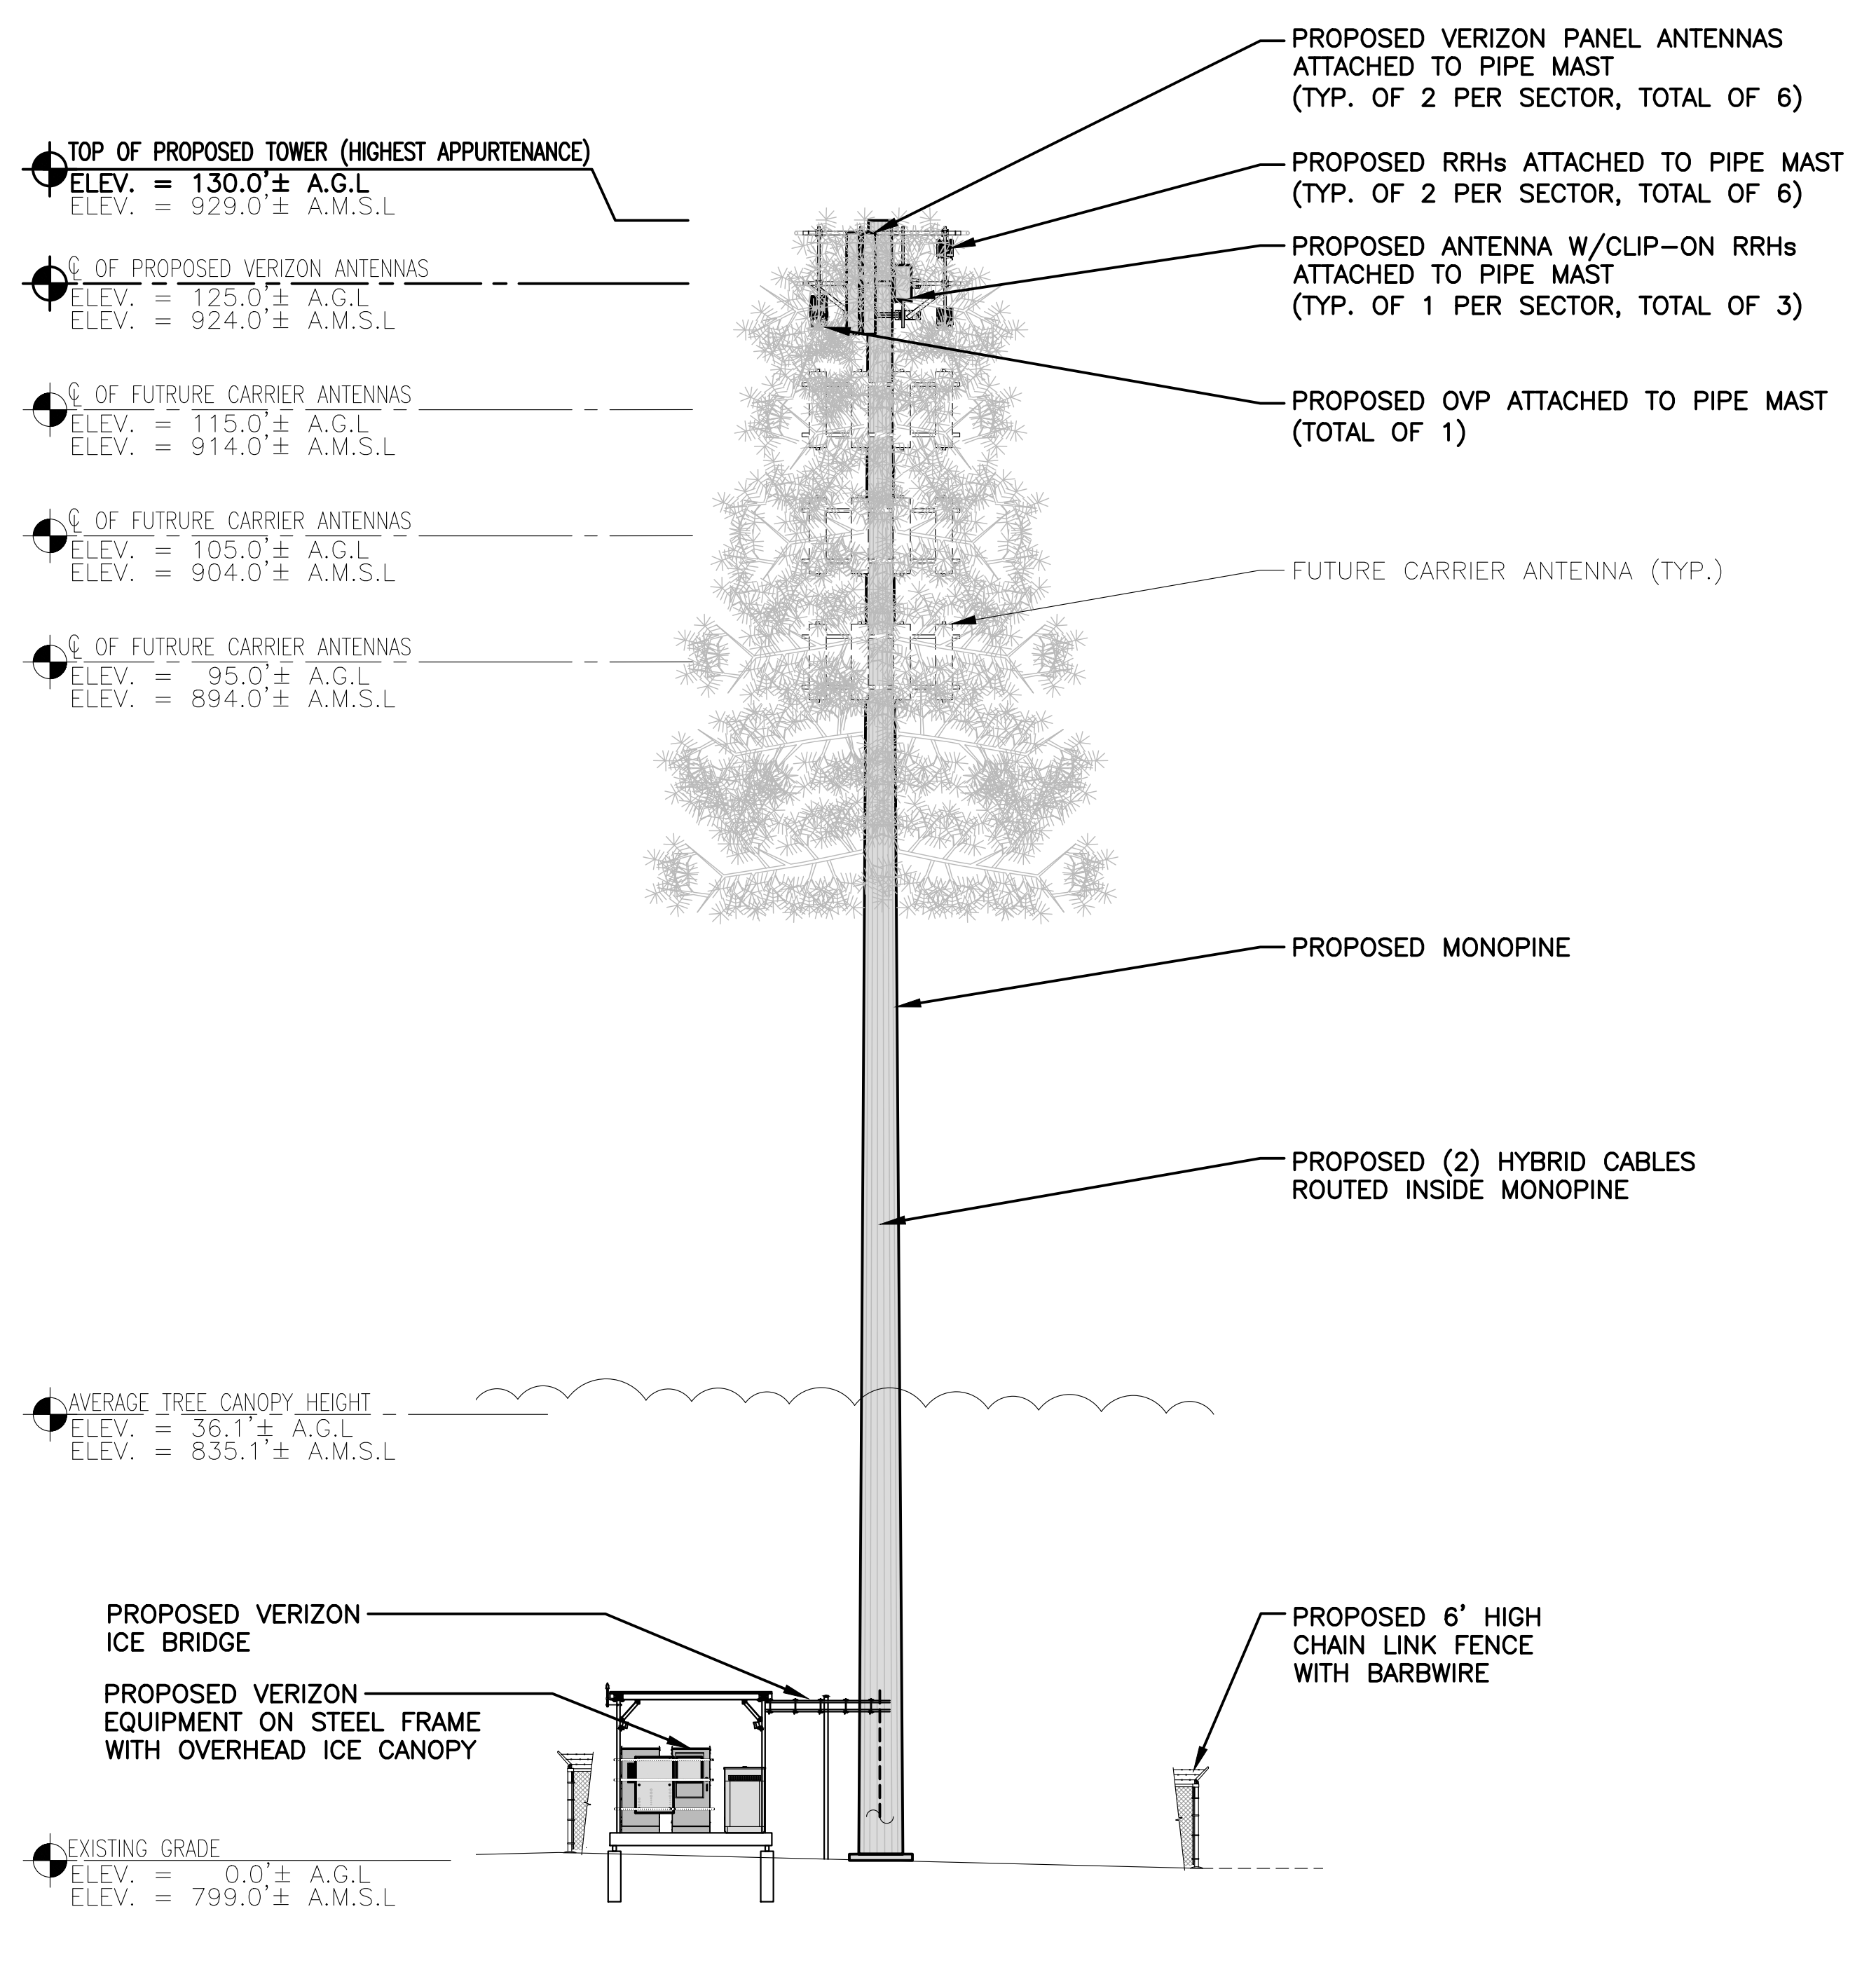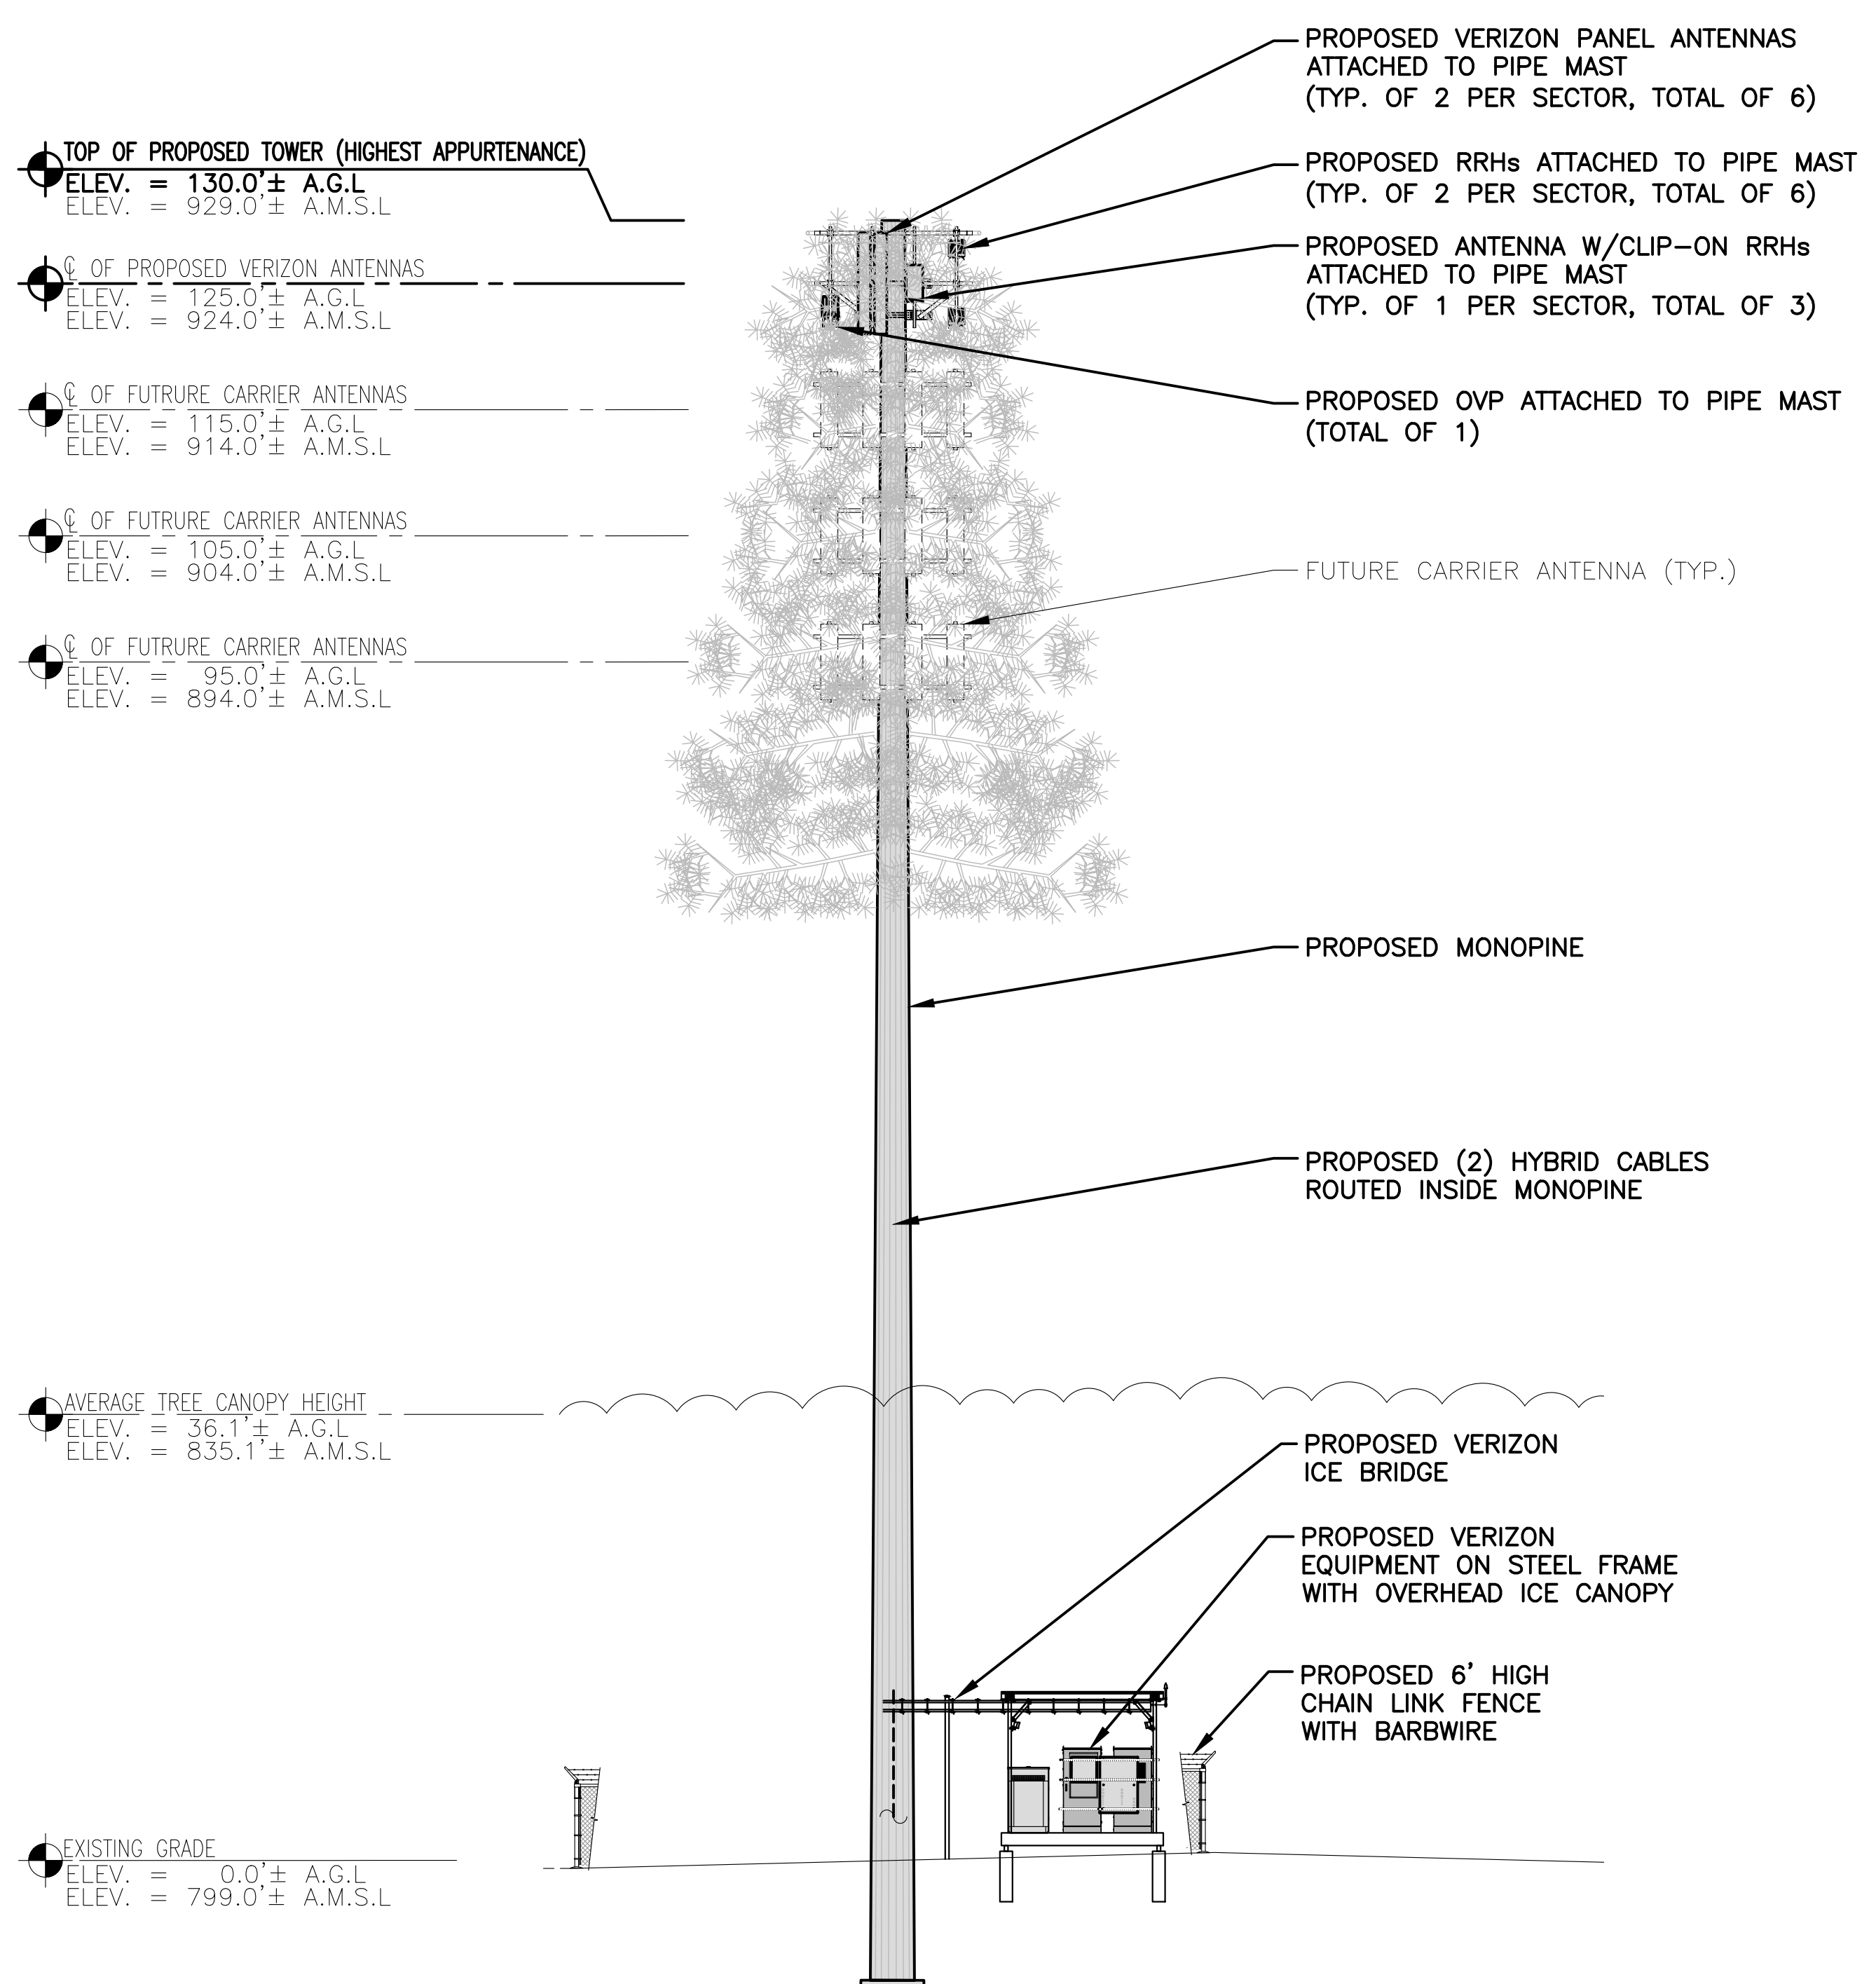


**TOWER NOTES:**

- 1.) TOWER ELEVATION IS SHOWN FOR REFERENCE ONLY. CONTRACTOR SHALL REFER TO TOWER MANUFACTURER DRAWINGS FOR COMPLETE INSTALLATION AND BILL OF MATERIAL INFORMATION.
- 2.) TOWER MINIMUM DESIGN SPECIFICATIONS SHALL BE IN ACCORDANCE WITH ANSI/TIA/EIA 222-H "STRUCTURAL STANDARDS FOR SUPPORTING STRUCTURES AND ANTENNAS, REVISION H" AND GOVERNING FEDERAL, STATE, AND LOCAL CODE REQUIREMENTS
- 3.) TOWER MANUFACTURER SHALL BE RESPONSIBLE FOR DESIGN AND STRUCTURAL COMPONENTS OF THE TOWER.
- 4.) TOWER FOUNDATION BASE AND STRUCTURAL BACKFILL SHALL BE IN ACCORDANCE WITH GEOTECHNICAL EVALUATION REPORT (BY OTHERS)
- 5.) FINAL UTILITY CONNECTIONS SHALL BE COORDINATED WITH THE LOCAL UTILITIES.

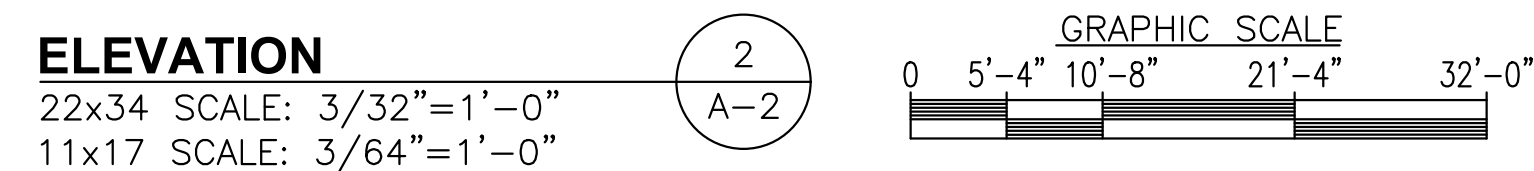

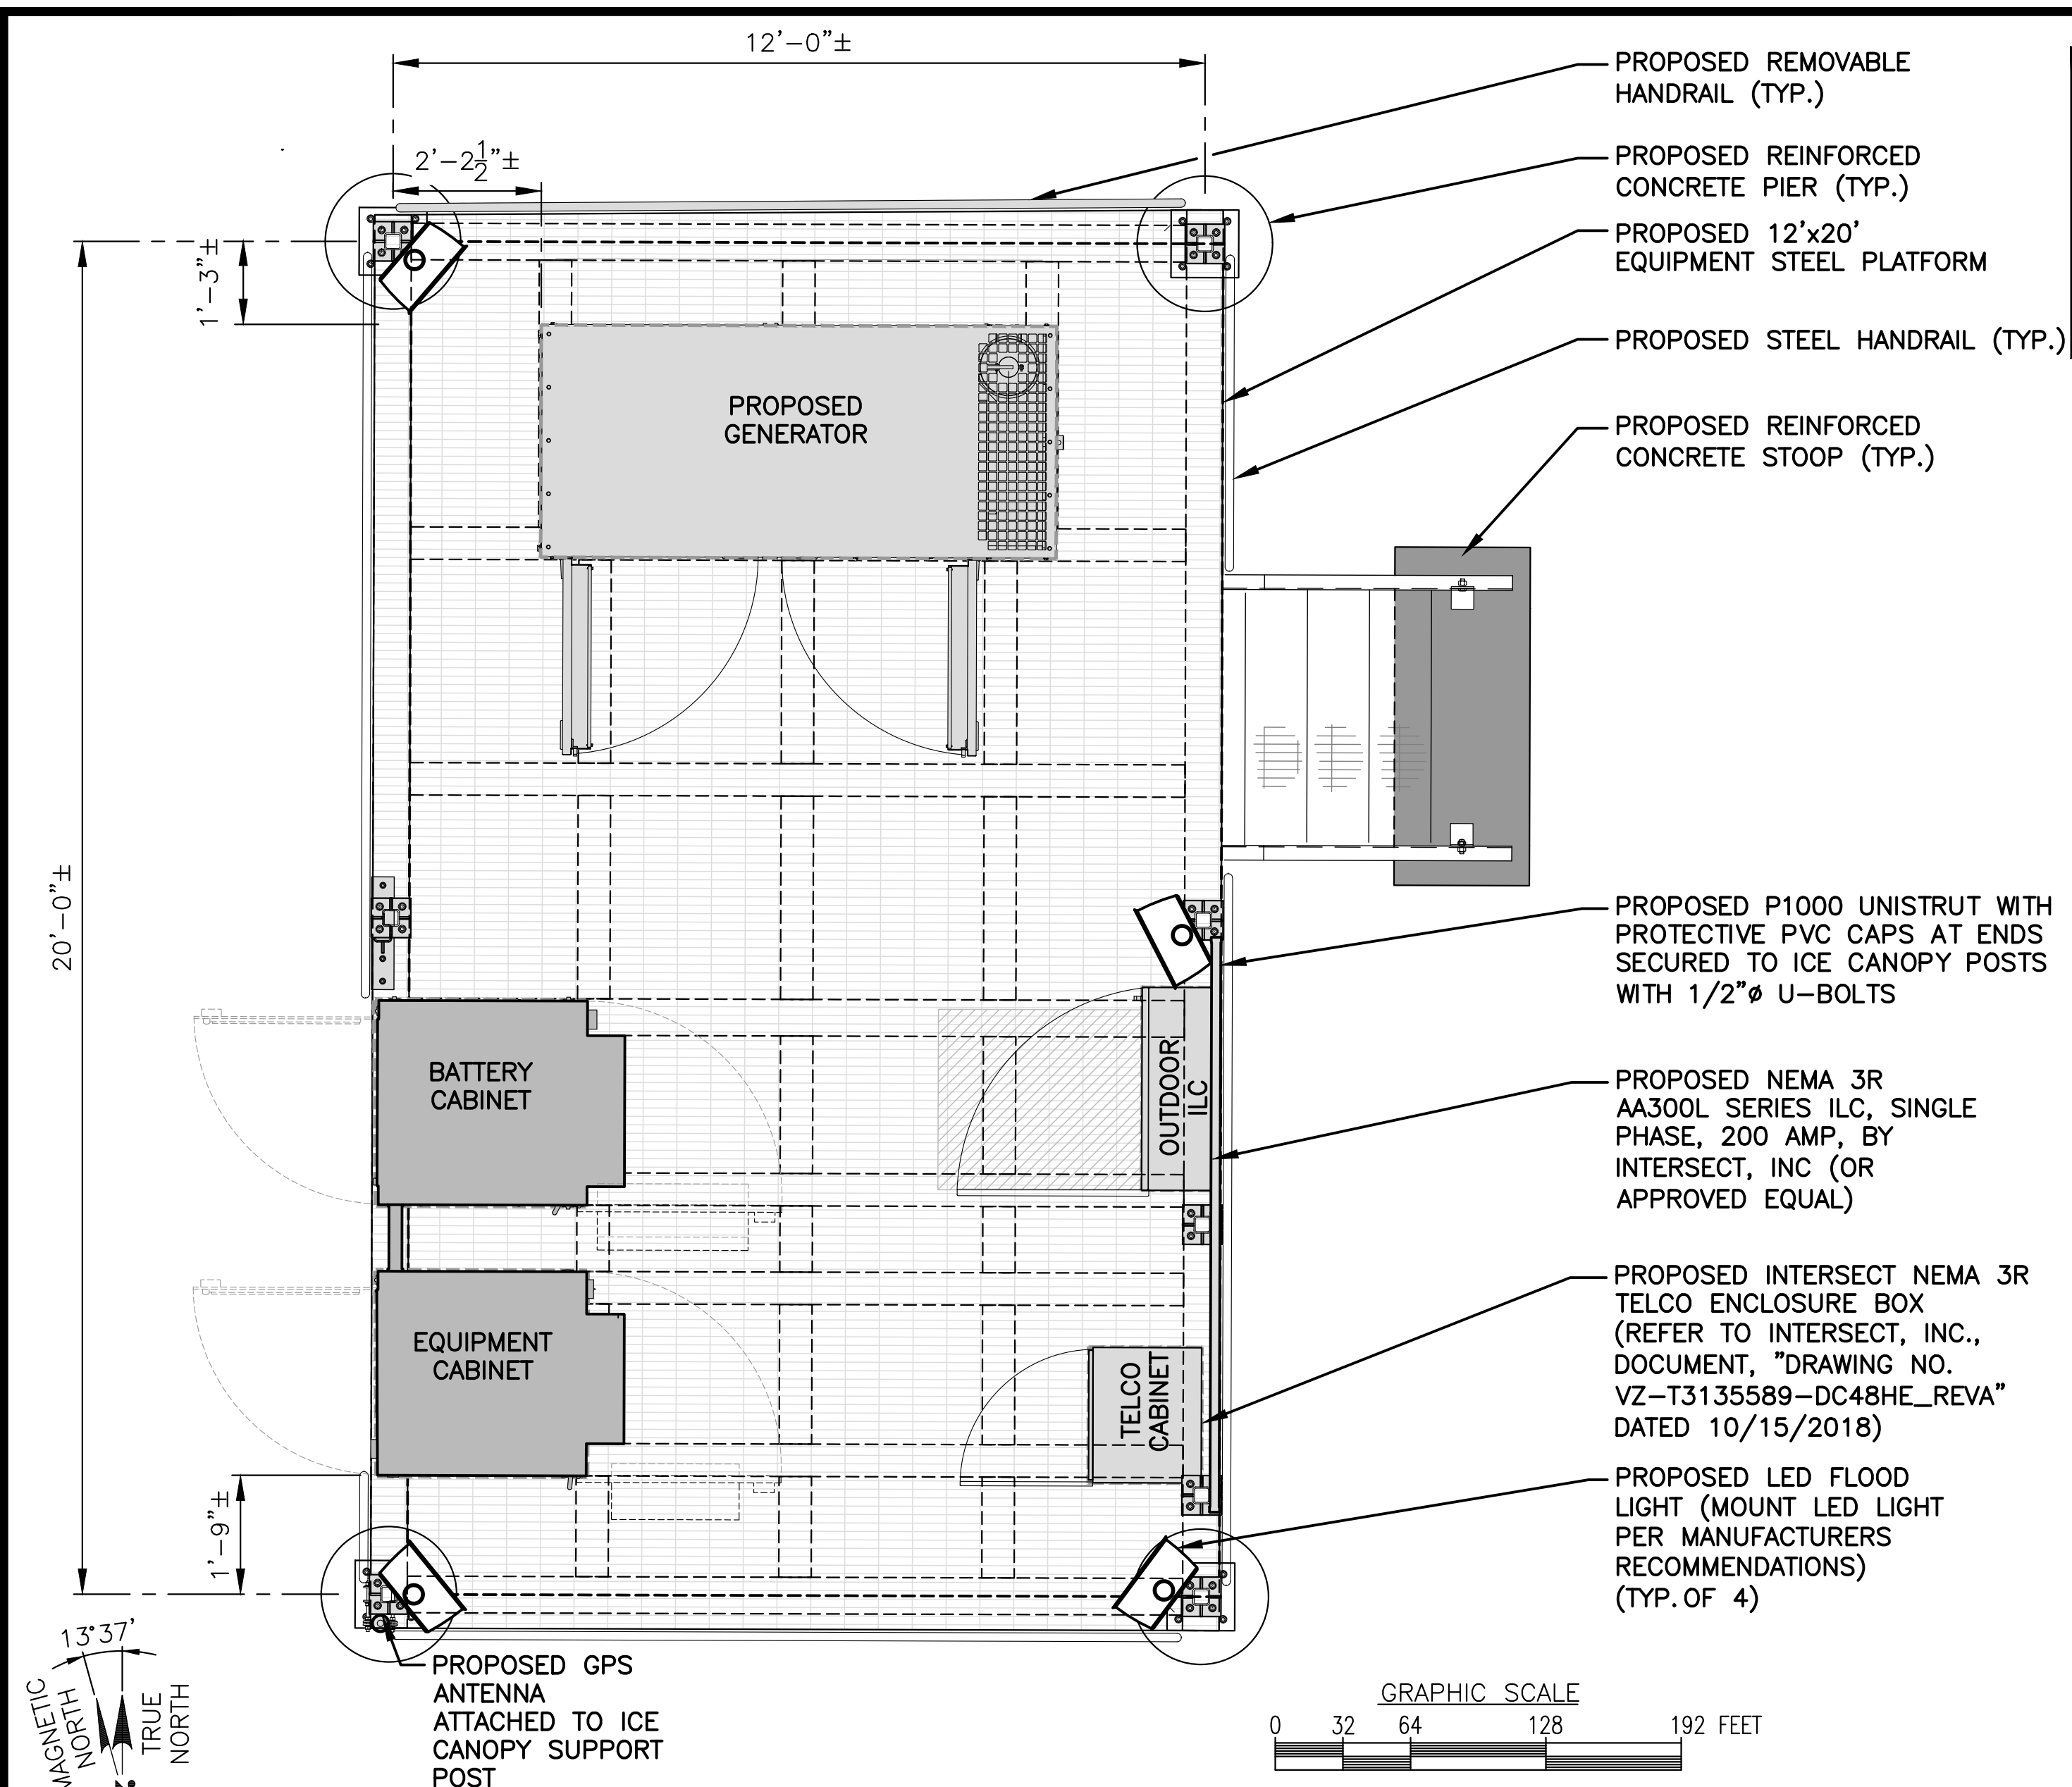

**NOTE:**  
 CONTRACTOR SHALL NOT INSTALL ANY HARDWARE/EQUIPMENT IN AND AROUND ANY WORKING AREAS THAT CREATE A TRIP HAZARD. E.O.R. SHALL BE NOTIFIED IF ANY EXISTING HARDWARE/EQUIPMENT CREATES A TRIP HAZARD PRIOR TO INSTALLATION.


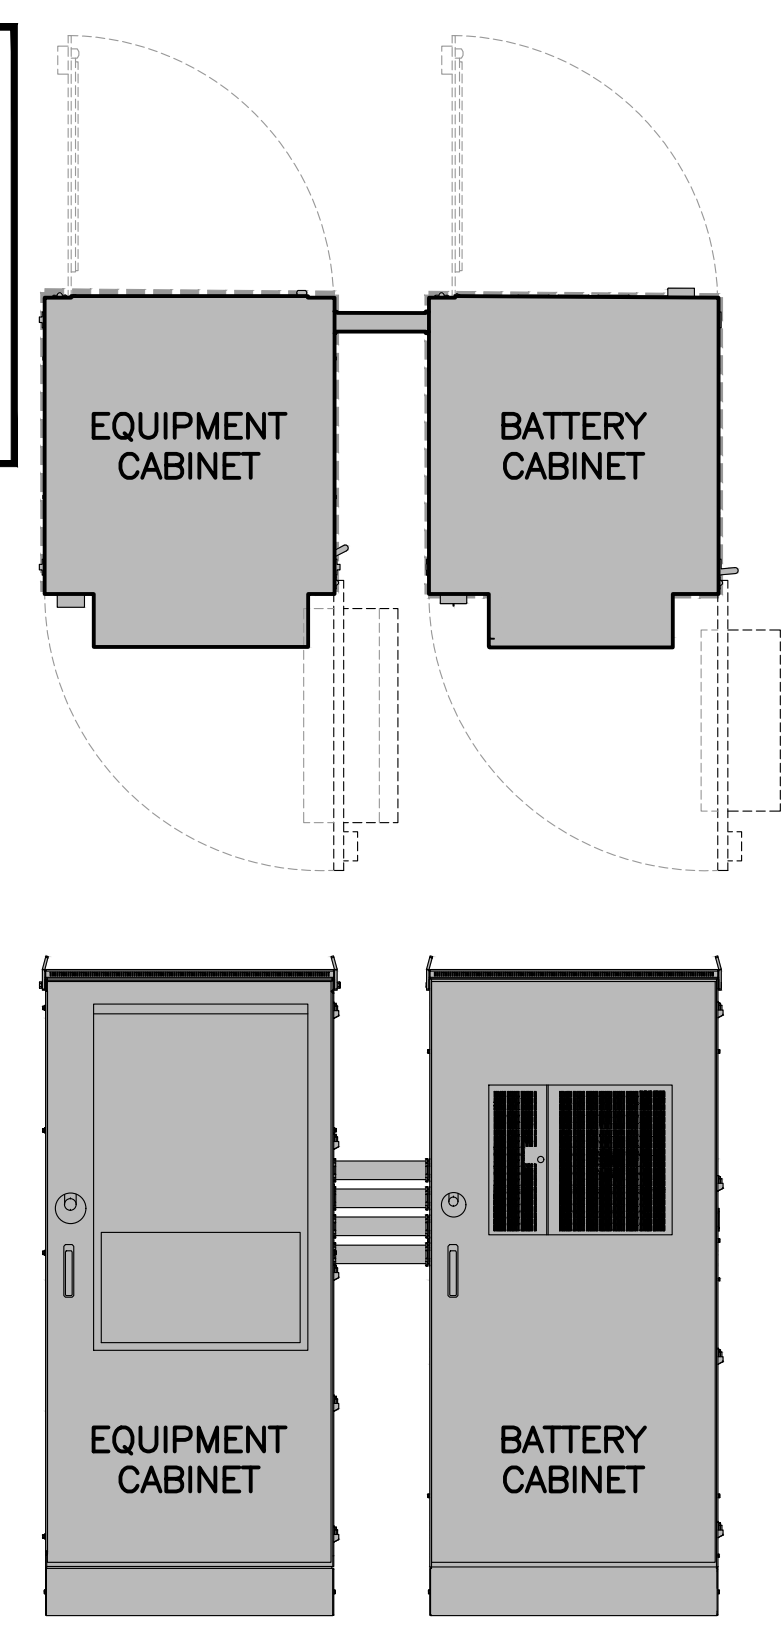


SPECIFICATIONS:  
 MANUFACTURER: COMMSCOPE  
 BATTERY CABINET  
 SIZE: 80.75"x36.2"x43.7"  
 WEIGHT: TBD LBS

SPECIFICATIONS:  
 MANUFACTURER: COMMSCOPE  
 PART NO.: CMC74-36E  
 EQUIPMENT CABINET  
 SIZE: 80.75"x36.2"x43.7"  
 WEIGHT: TBD LBS

NOTE:  
 ANCHOR CABINET TO STEEL PLATFORM PER MANUFACTURERS RECOMMENDATIONS

**DUAL CABINET DETAIL (EQUIPMENT & BATTERY)** 2  
 SCALE: N.T.S. A-3

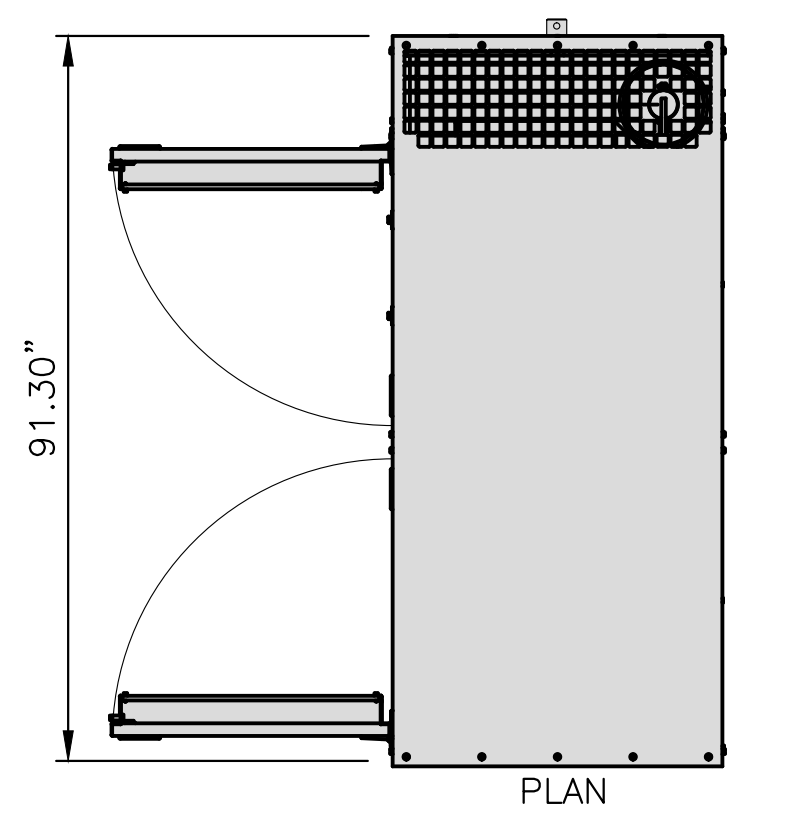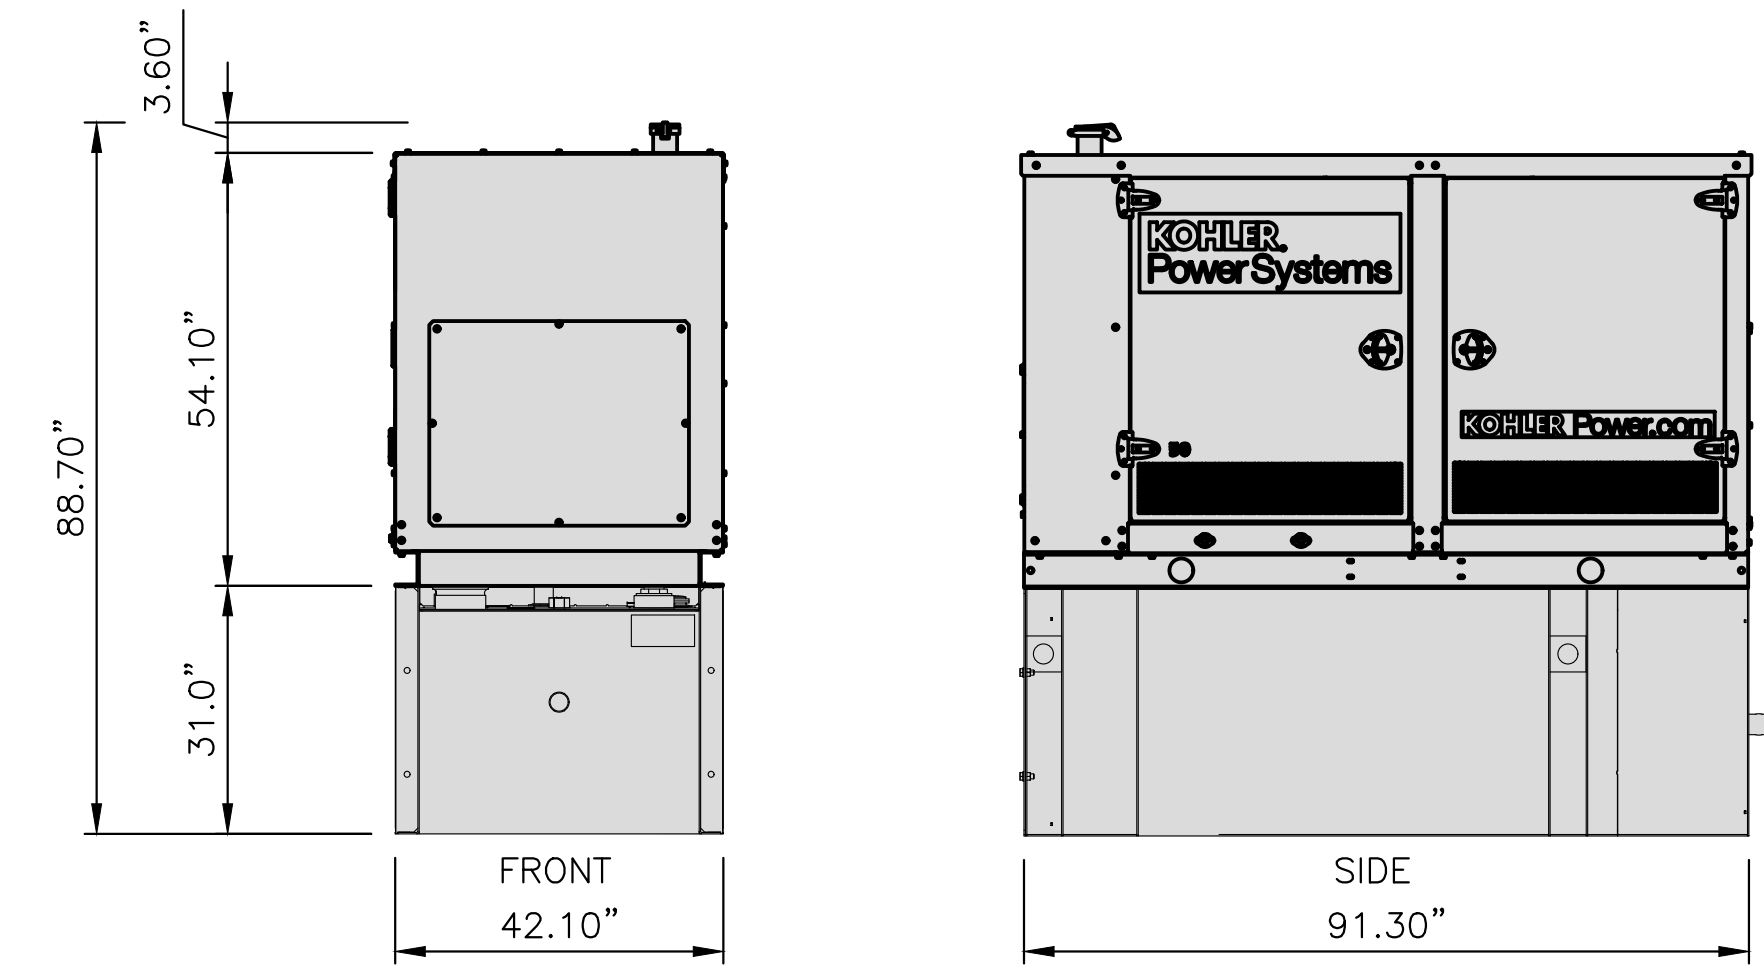

GENERATOR
KOHLER KG50
50KW DIESEL GENERATOR
229 GALLON TANK
DRY WEIGHT: 3,274 lbs.

**EQUIPMENT PLAN** 1  
 22x34 SCALE: 1/2"=1'-0"  
 11x17 SCALE: 1/4"=1'-0" A-3



INTERMATIC WP1220C

TYPE: DOUBLE GANG  
 HINGE: VERTICAL  
 INSERT: WP217  
 DEPTH: 2-1/4"  
 COLOR: CLEAR

OR APPROVED EQUIVALENT



INTERMATIC FF6H

TIME CYCLE: 6 HOURS  
 SWITCH: SPST  
 HOLD: NO

OR APPROVED EQUIVALENT



COOPER LIGHTING NFFLD NIGHT FALCON  
 NFFLD-A25-E-UNV-66-S-BK  
 SLIPFITTER MOUNT AND VANDAL SHIELD

MOUNT PER MANUFACTURER'S SPECIFICATIONS.

**SWITCH DETAIL** 4  
 SCALE: N.T.S. A-3

**LED FLOOD LIGHT DETAIL** 5  
 SCALE: N.T.S. A-3

**GENERATOR DETAIL** 3  
 SCALE: N.T.S. A-3

**FOR CONSTRUCTION**

PREPARED FOR: VERTEX TOWERS, LLC.

2 COMMERCIAL STREET  
 SHARON, MA 02067

TEP OPCO, LLC.  
 45 BEECHWOOD DR.  
 NORTH ANDOVER, MA 01845  
 OFFICE: (978) 557-5553

STATE OF VERMONT  
 PROFESSIONAL ENGINEER  
 NO. 5580  
 CIVIL

CONSTRUCTION DRAWINGS ARE VALID FOR SIX MONTHS AFTER ENGINEER OF RECORD'S STAMPED AND SIGNED SUBMITTAL DATE LISTED HEREIN

CHECKED BY: JX

APPROVED BY: DPH

**SUBMITTALS**

REV.	DATE	DESCRIPTION	BY
2	10/10/24	PLANT OVERLAY & REV. DRIVEWAY	SLY
1	04/29/24	REV. TOWER TO MONOPINE	SLY
0	01/12/24	FOR CONSTRUCTION	SLY


SITE NAME:  
 MANCHESTER CENTER

SITE ADDRESS:  
 410 HUNTER PARK ROAD  
 MANCHESTER, VT 05255

SHEET TITLE  
 EQUIPMENT PLAN  
 AND DETAILS

SHEET NUMBER  
**A-3**

FOR CONSTRUCTION

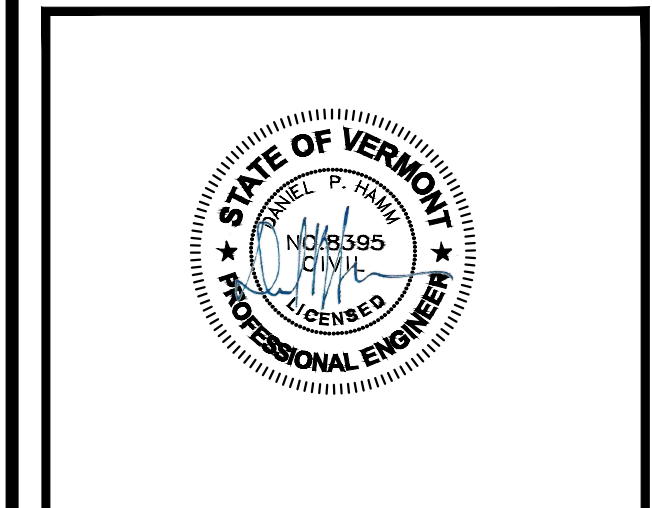

CONSTRUCTION DRAWINGS ARE VALID FOR SIX MONTHS AFTER ENGINEER OF RECORD'S STAMPED AND SIGNED SUBMITTAL DATE LISTED HEREIN

CHECKED BY: JX

APPROVED BY: DPH





SUBMITTALS			
REV.	DATE	DESCRIPTION	BY
2	10/10/24	PLANT OVERLAY & REV. DRIVEWAY	SLY
1	04/29/24	REV. TOWER TO MONOPINE	SLY
0	01/12/24	FOR CONSTRUCTION	SLY

SITE NAME:  
**MANCHESTER CENTER**

SITE ADDRESS:  
410 HUNTER PARK ROAD  
MANCHESTER, VT 05255


SHEET TITLE  
**ANTENNA PLAN AND DETAILS**

SHEET NUMBER  
**A-4**

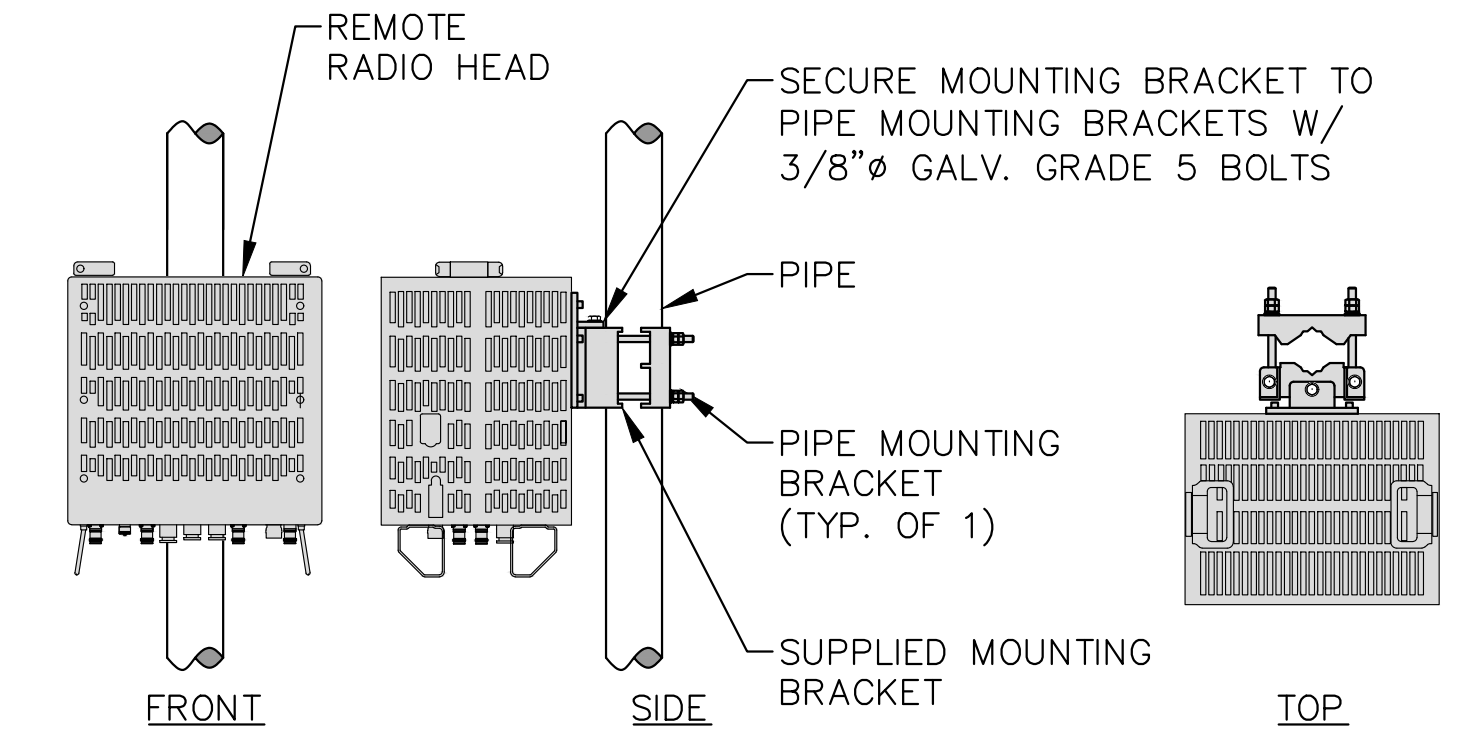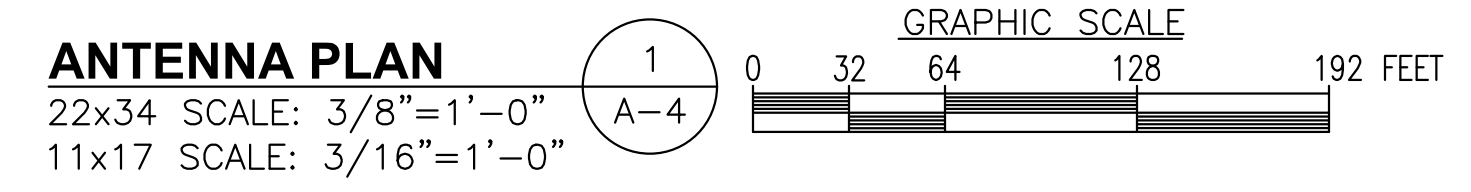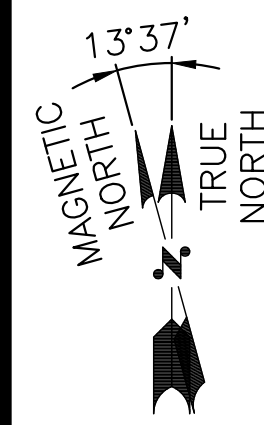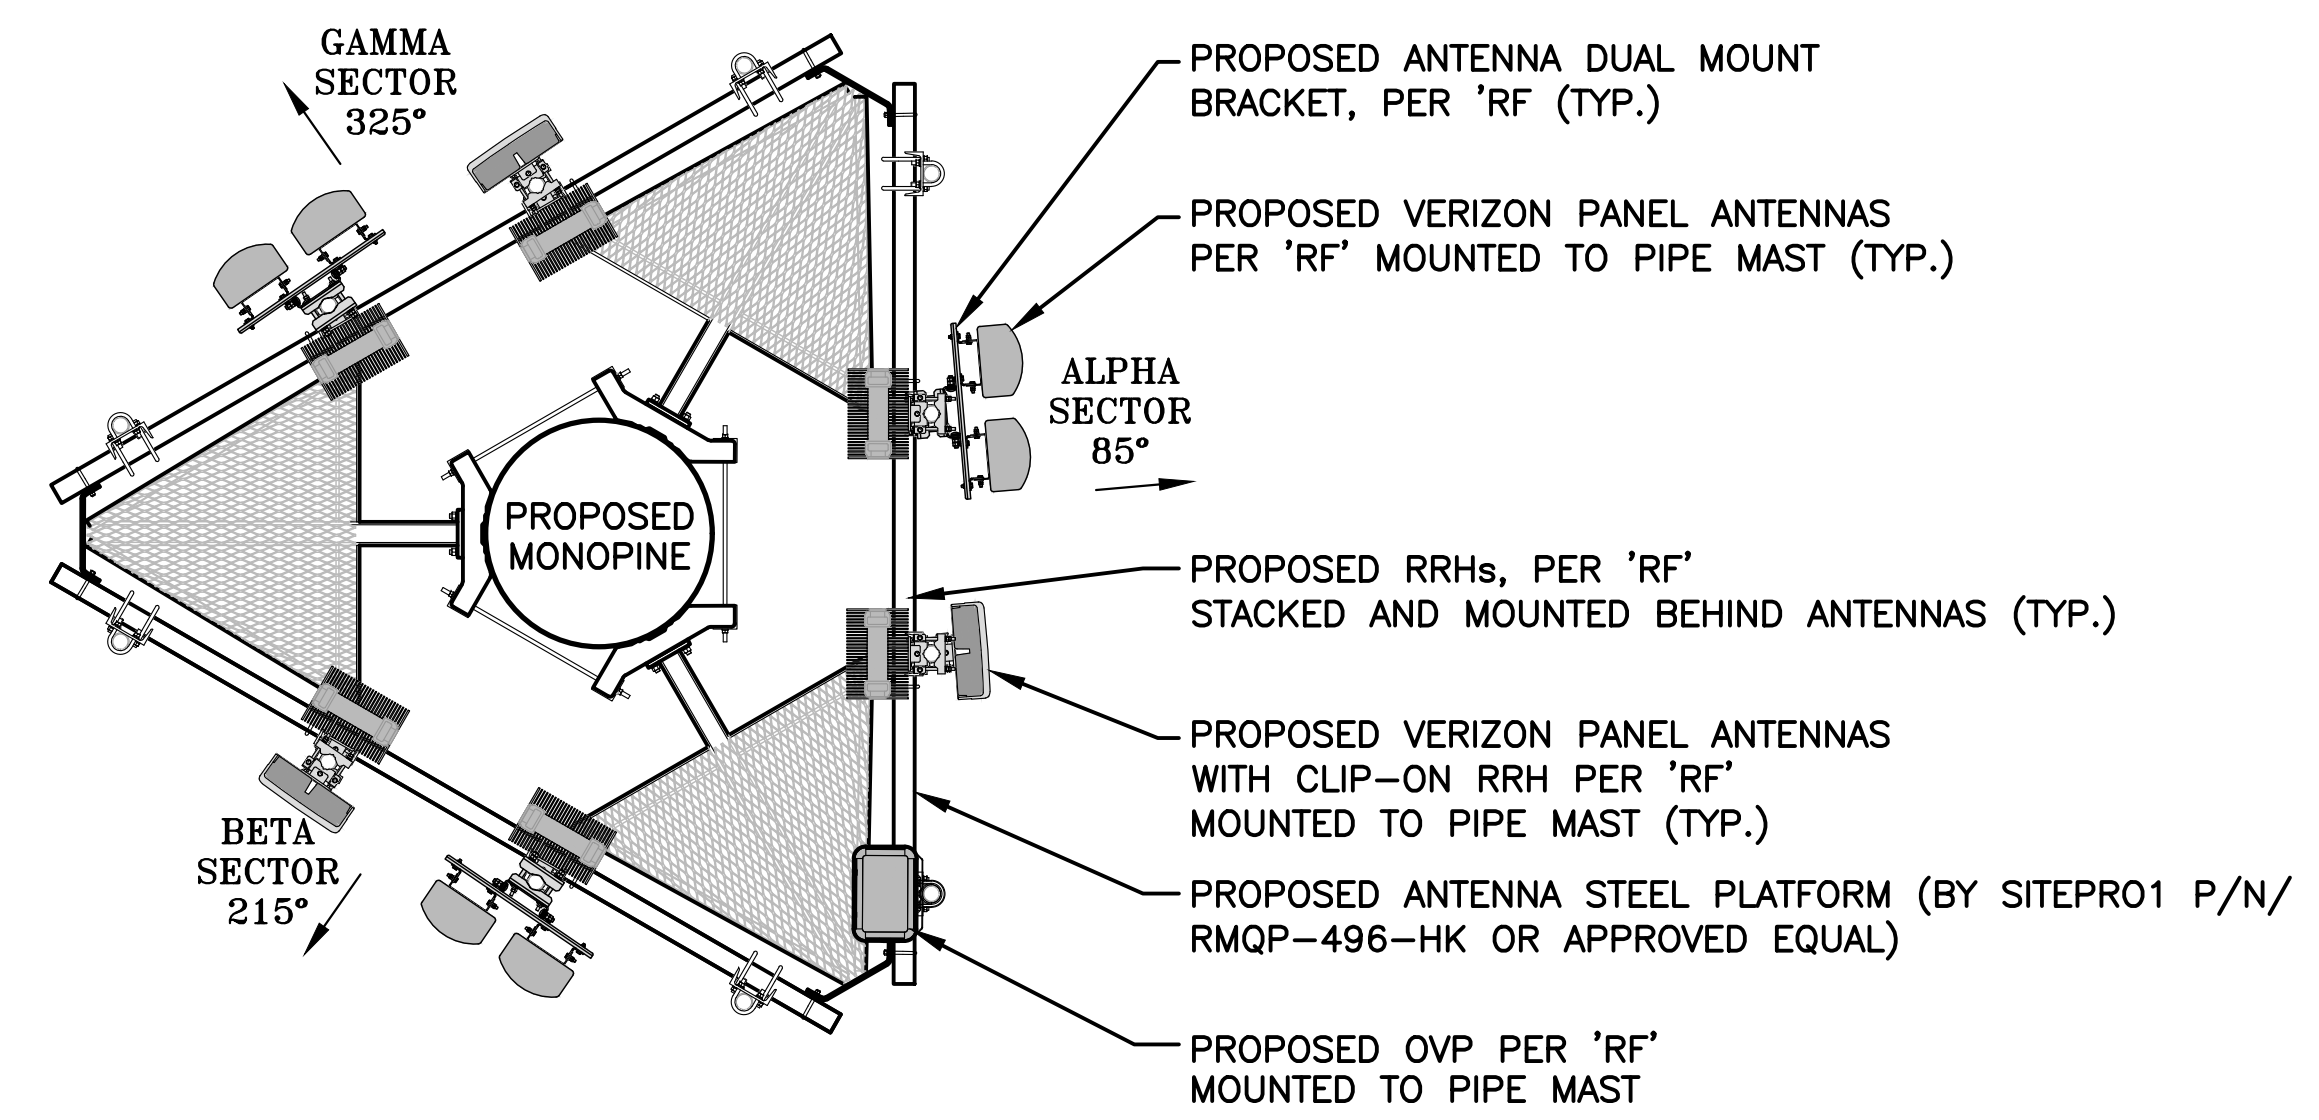


REFER TO LATEST ANTENNA DESIGN FOR RRH MODEL AND SIZE

**REMOTE RADIO HEAD**  
22x34 SCALE: N.T.S.

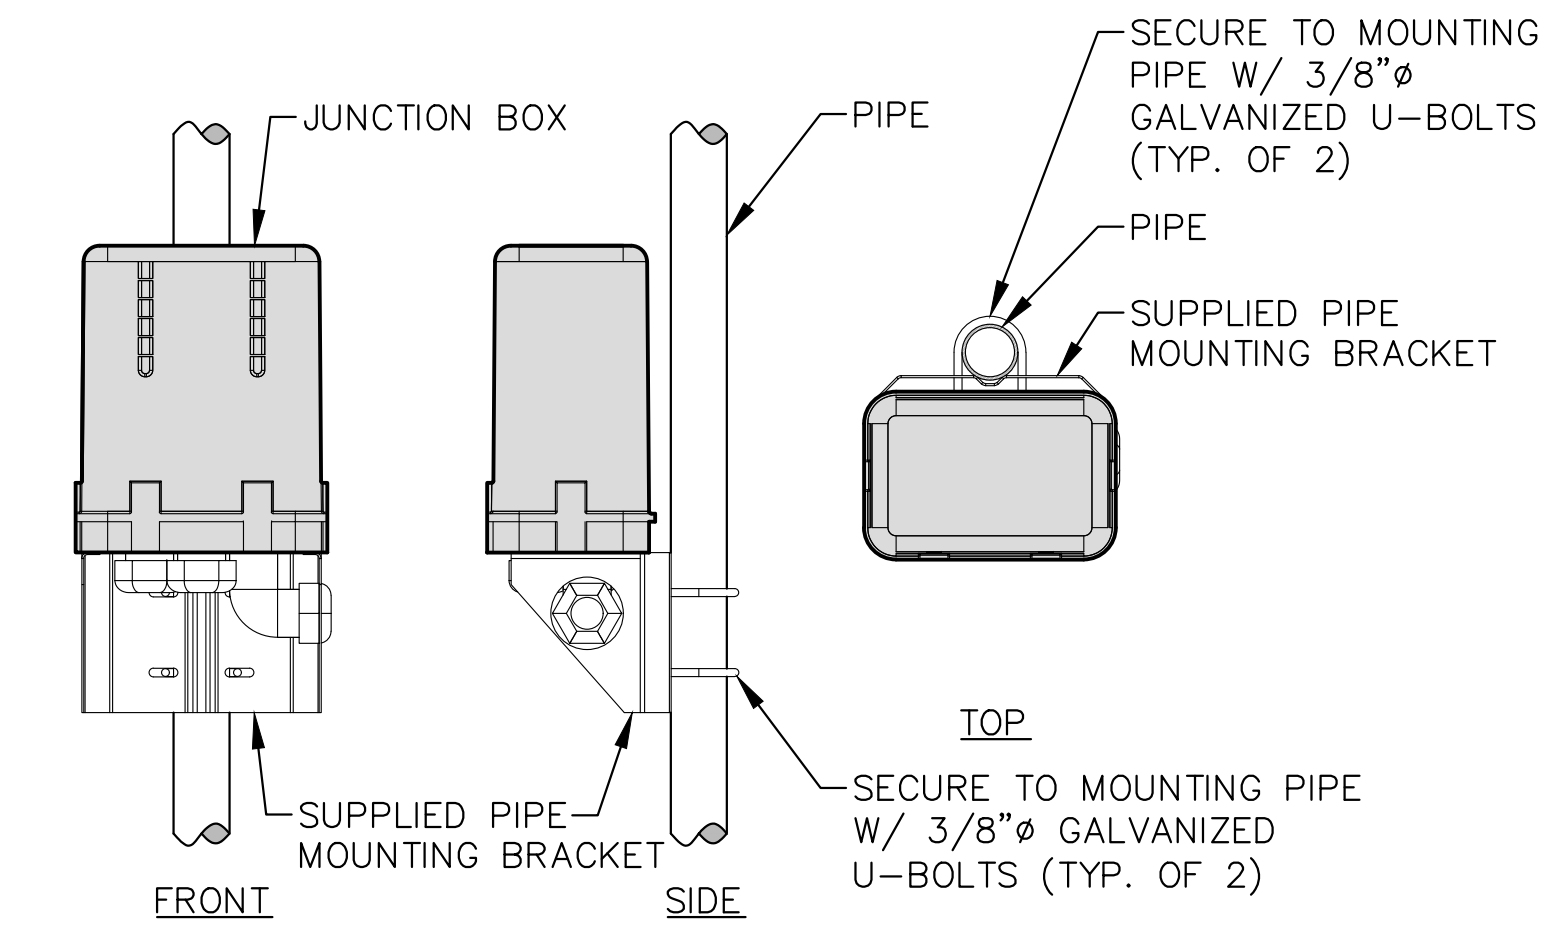


**JUNCTION BOX**  
22x34 SCALE: N.T.S.

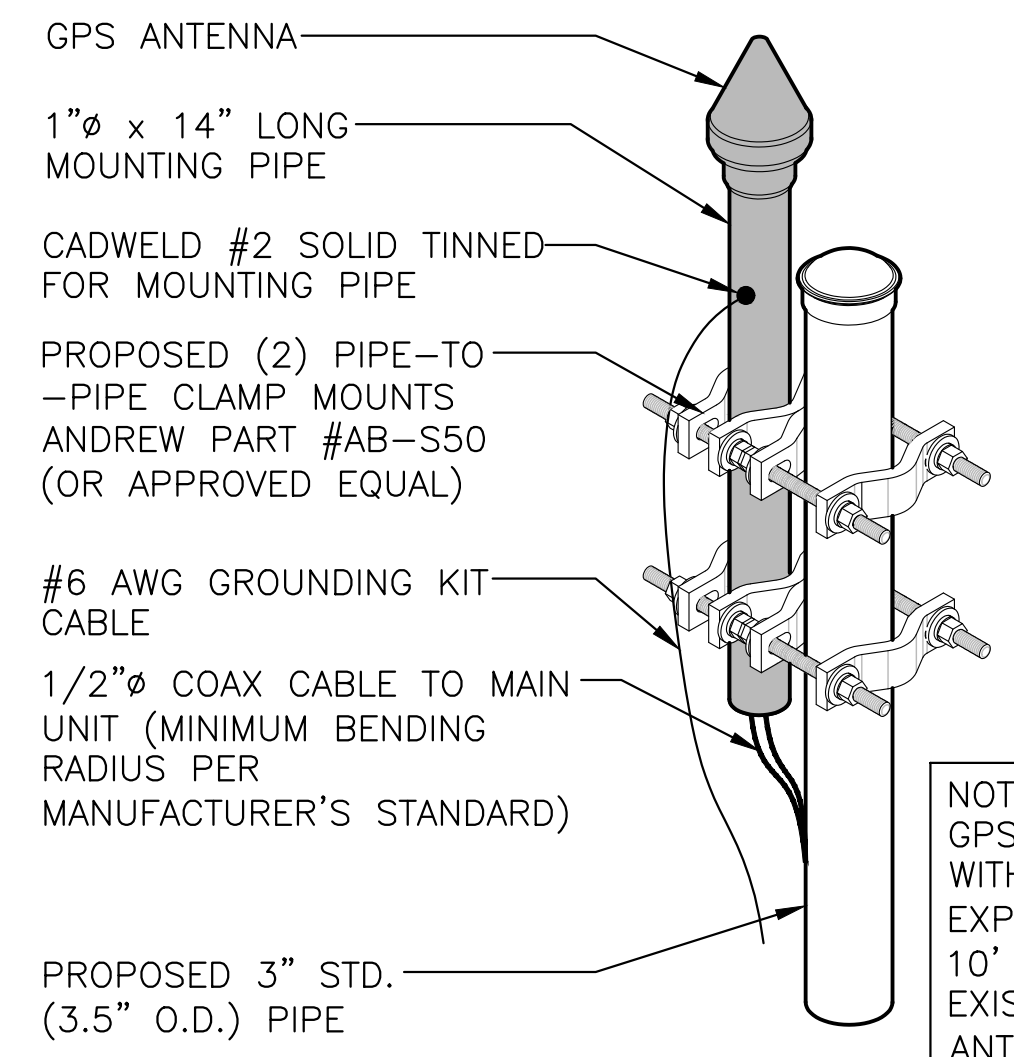

NOTE:  
GPS TO BE MOUNTED WITH SOUTHWESTERN EXPOSURE. (MIN. OF 10' AWAY FROM EXISTING GPS ANTENNA)

**GPS MOUNTING DETAIL**  
22x34 SCALE: N.T.S.

FOR CONSTRUCTION

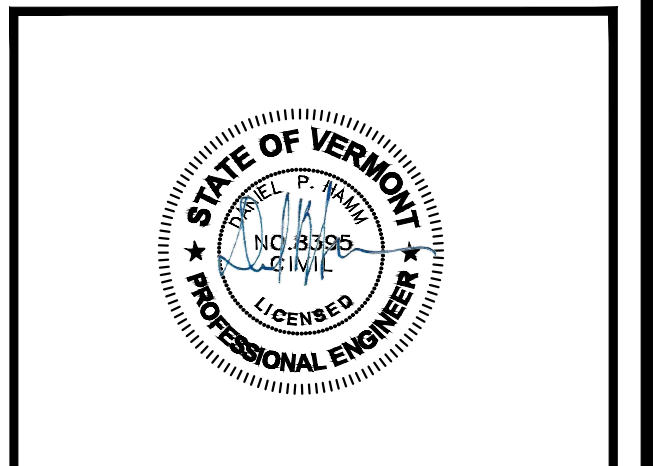

CONSTRUCTION DRAWINGS ARE VALID FOR SIX MONTHS AFTER ENGINEER OF RECORD'S STAMP AND SIGNED SUBMITTAL DATE LISTED HEREIN

CHECKED BY: JX

APPROVED BY: DPH


SUBMITTALS			
REV.	DATE	DESCRIPTION	BY
2	10/10/24	PLANT OVERLAY & REV. DRIVEWAY	SLY
1	04/29/24	REV. TOWER TO MONOPINE	SLY
0	01/12/24	FOR CONSTRUCTION	SLY

SITE NAME:  
**MANCHESTER CENTER**


SITE ADDRESS:  
 410 HUNTER PARK ROAD  
 MANCHESTER, VT 05255

SHEET TITLE  
**CABLE SUPPORT DETAILS**


SHEET NUMBER  
**A-5**

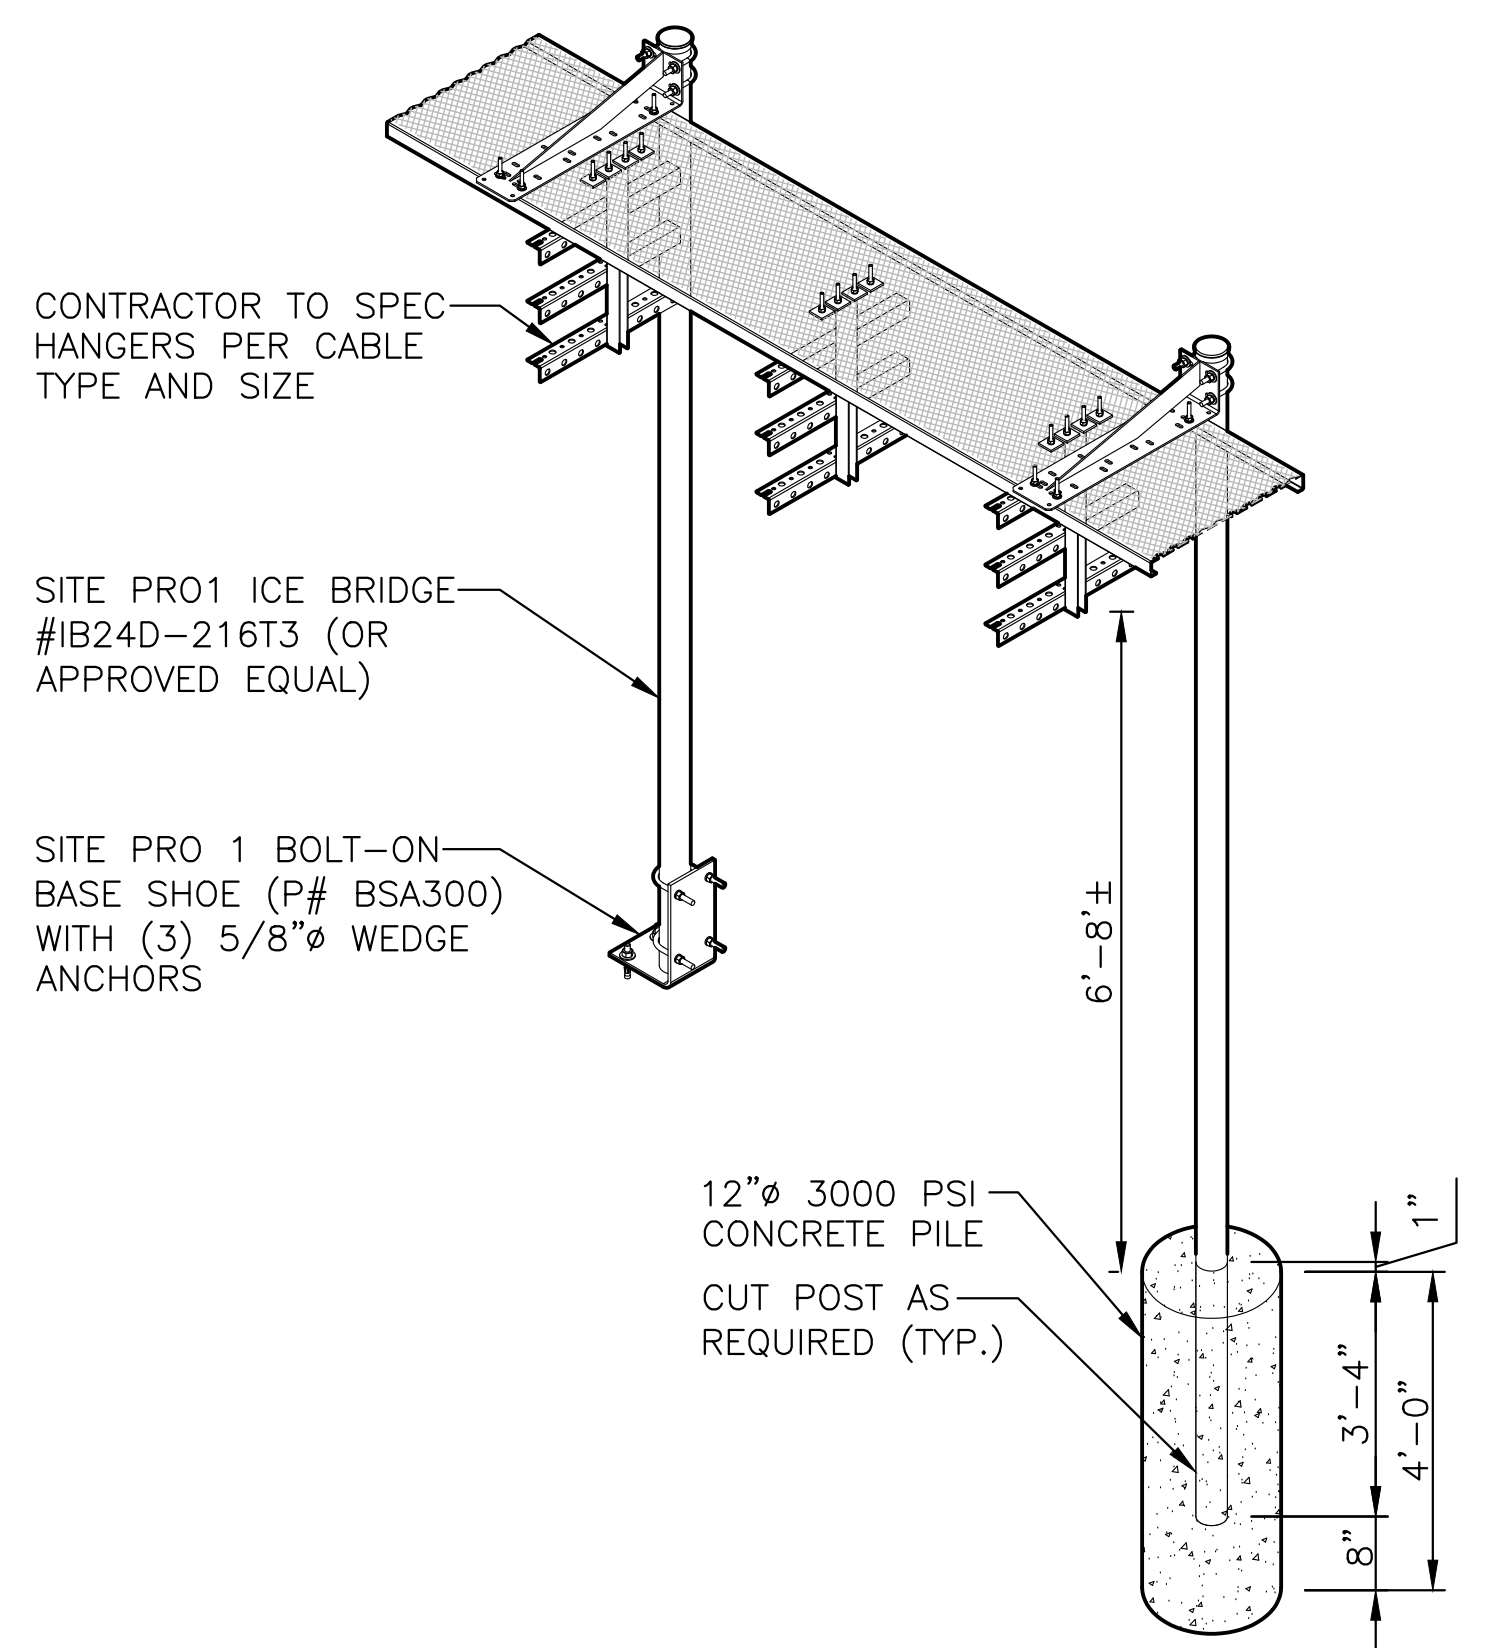


**CABLE BRIDGE DETAIL** 1  
 22x34 SCALE: N.T.S. A-5

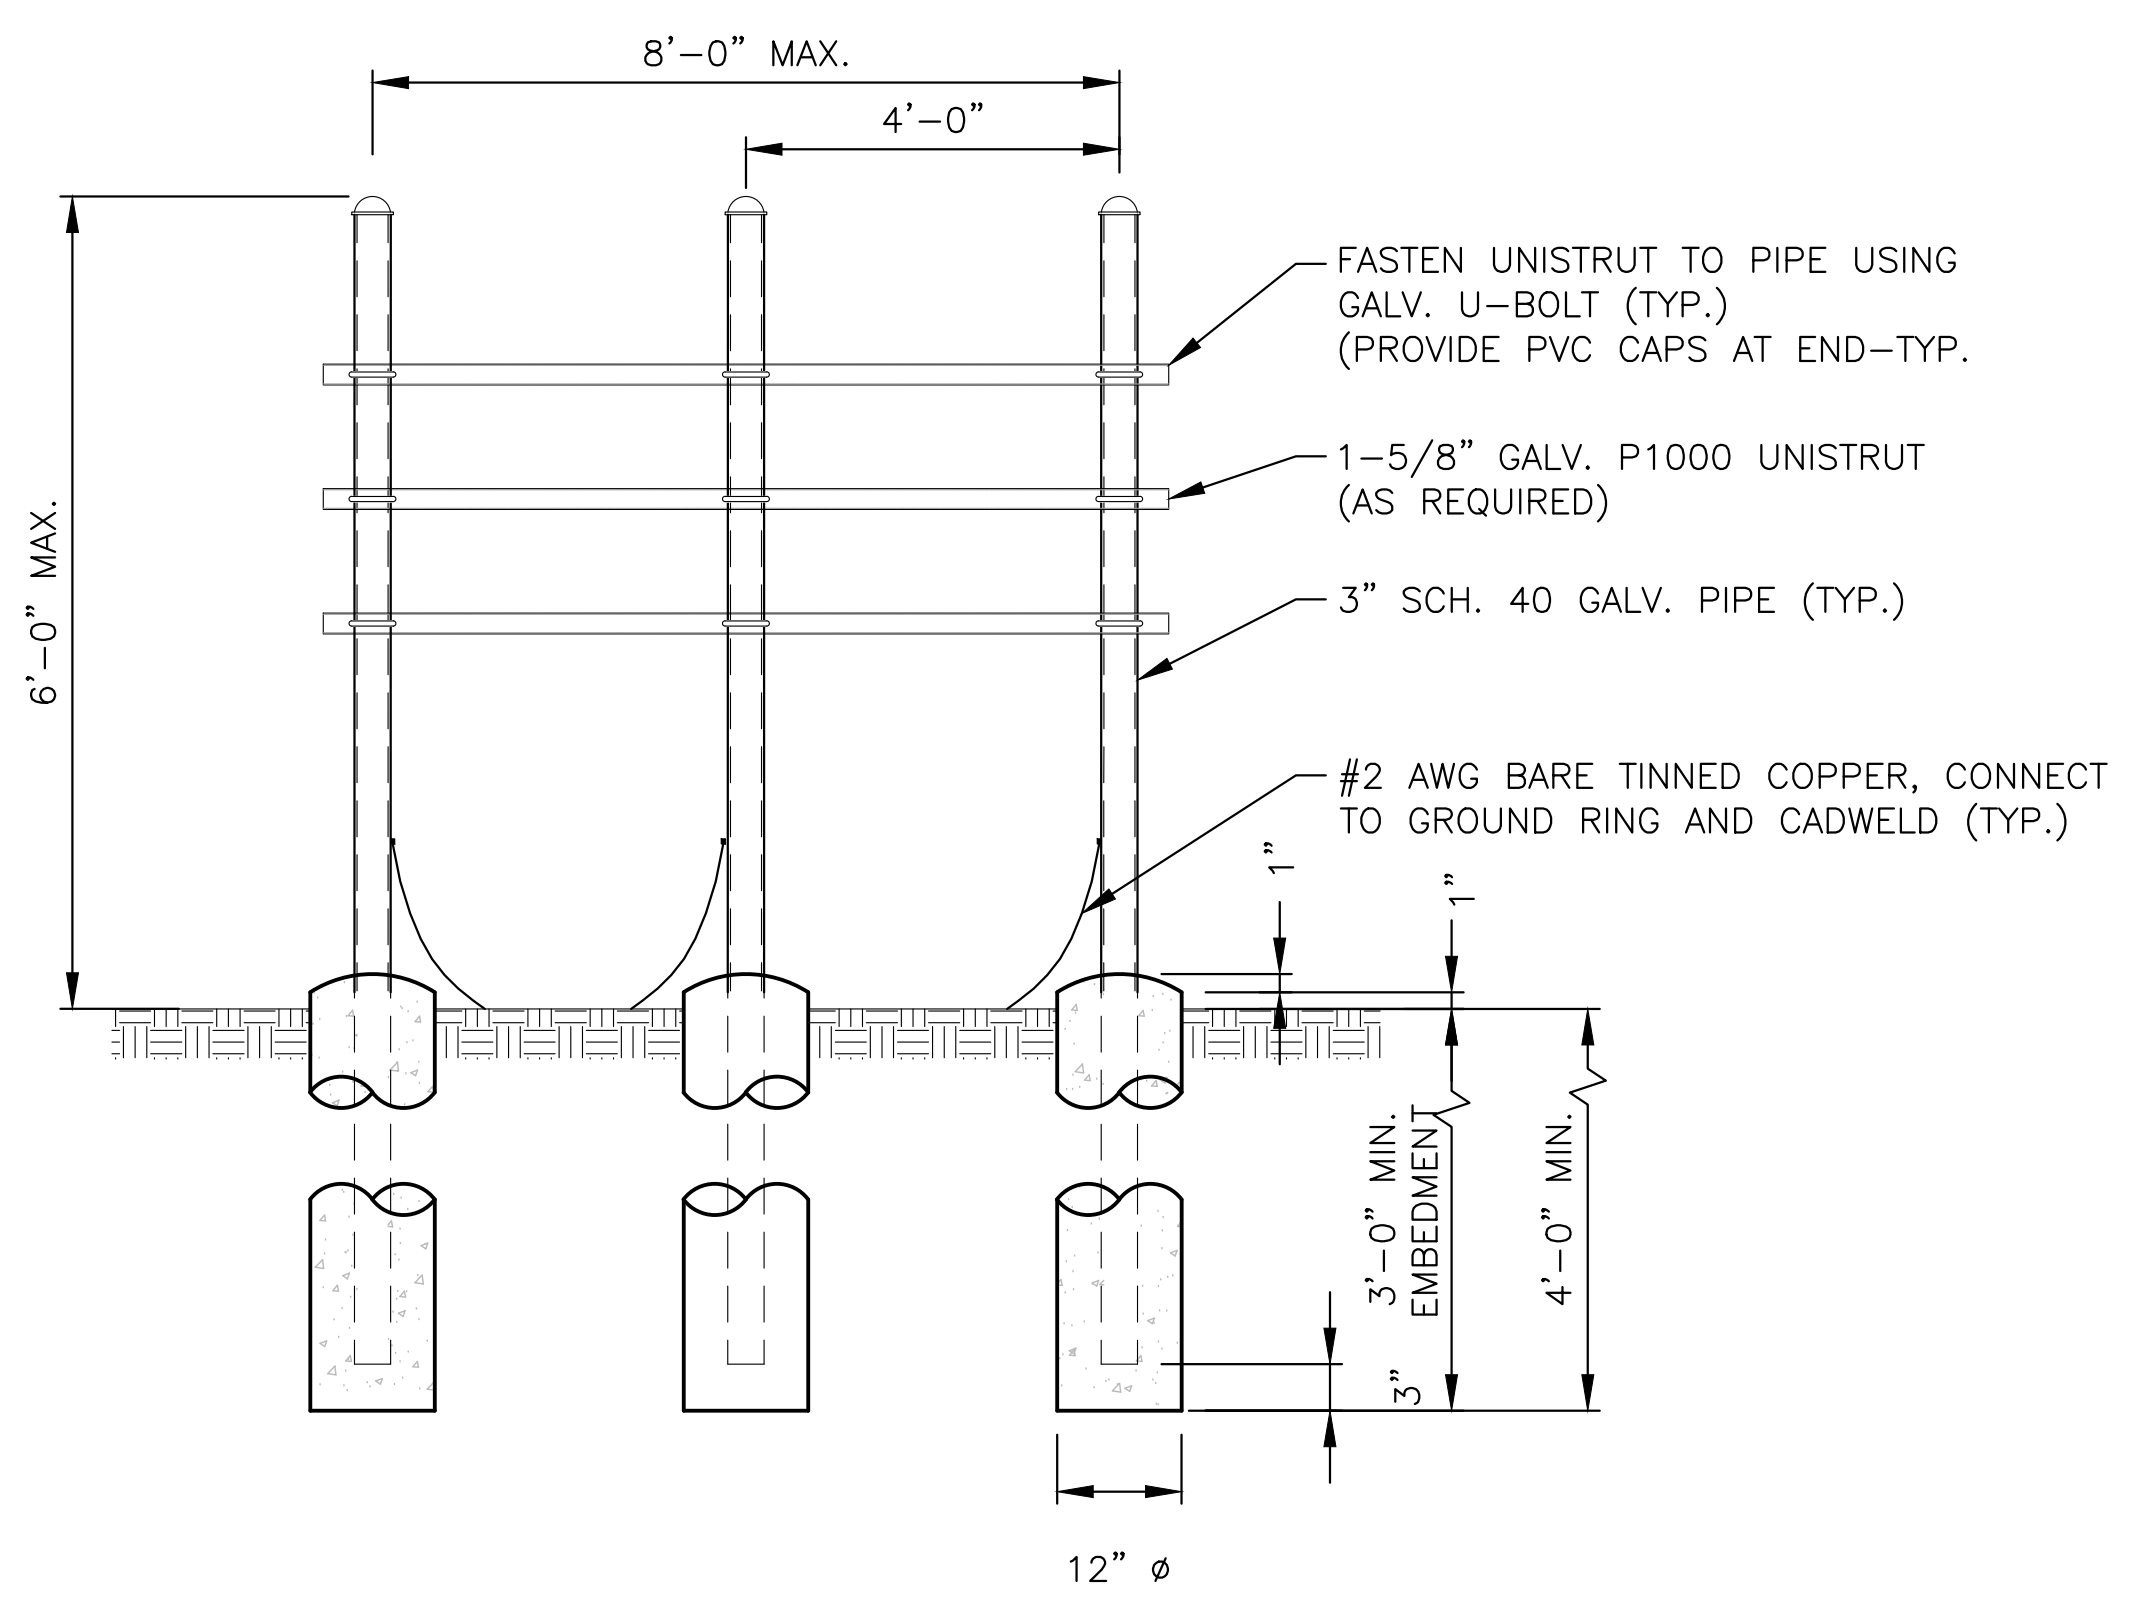

**H-FRAME DETAIL** 3  
 SCALE: N.T.S. A-5

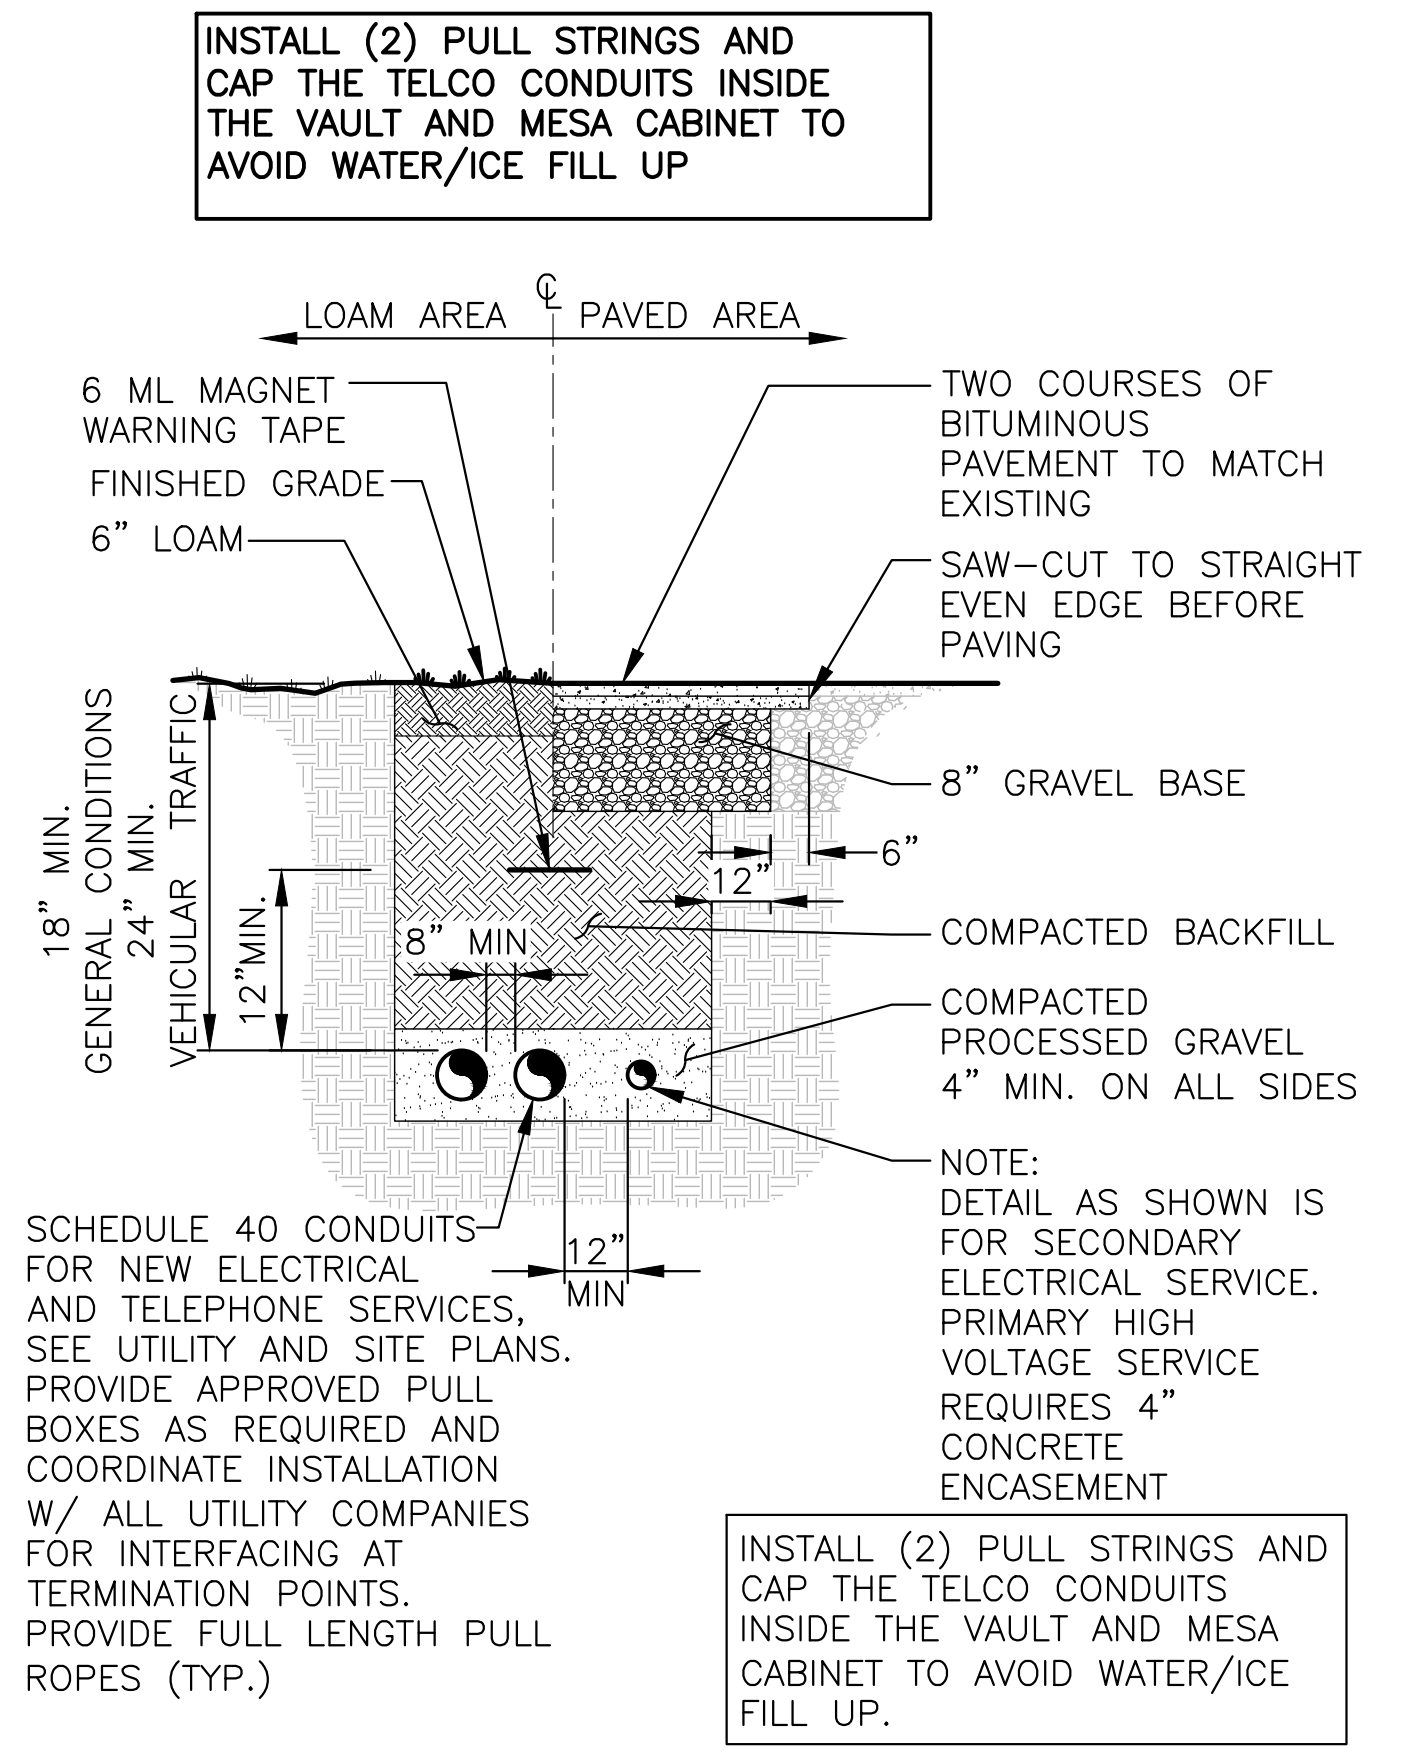

**BURIED CONDUIT DETAIL** 2  
 SCALE: N.T.S. A-5

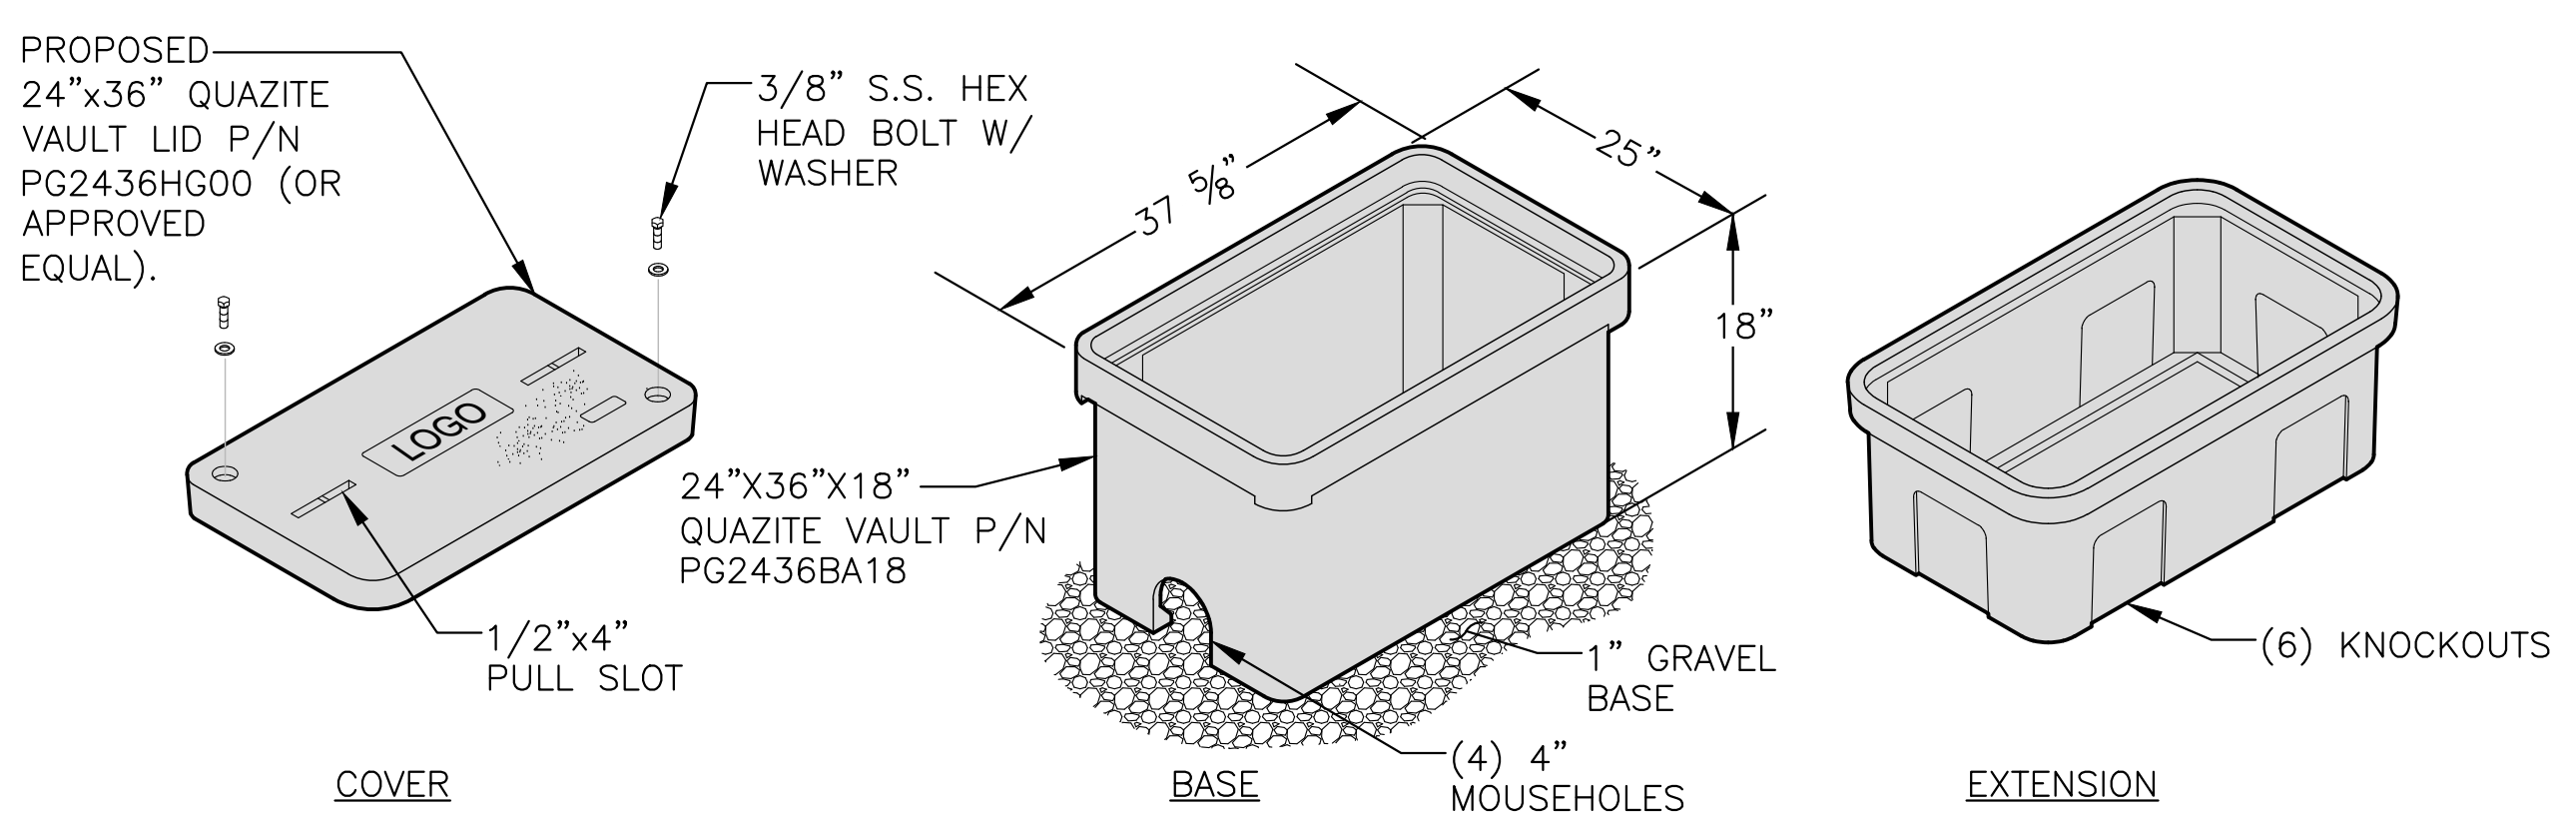

**NOTE:**


- THIS INFORMATION MAY NOT CONTAIN ALL DETAILS REQUIRED FOR CONSTRUCTION. APPROPRIATE MODIFICATION MAY BE REQUIRED TO ENSURE SUITABILITY OF THESE DRAWINGS FOR THE SPECIFIC APPLICATION. SEE SPECIFICATION PROVIDED BY ELECTRICAL DESIGNER FOR FURTHER DETAIL AND INSTALLATION.
- PROVIDE STANDARD HANDHOLE. COVER COLOR SHALL BE AS SPECIFIED BY THE NIH.
- PROVIDE 25mm (1") X 10mm (3/8") BELL PULL SLOT FOR EACH HANDHOLE.
- COVER, RING AND BOX SHALL BE MADE OF SAME MATERIAL.
- PROVIDE IMPRINTED LOGO TO MATCH.

FOR TELCO & POWER (IF NEEDED)  
**HANDHOLE DETAIL** 4  
 SCALE: N.T.S. A-5

FOR CONSTRUCTION

PREPARED FOR: VERTEX TOWERS, LLC.  
  
 2 COMMERCIAL STREET  
 SHARON, MA 02067

  
 TEP OPCO, LLC.  
 45 BEECHWOOD DR.  
 NORTH ANDOVER, MA 01845  
 OFFICE: (978) 557-5553

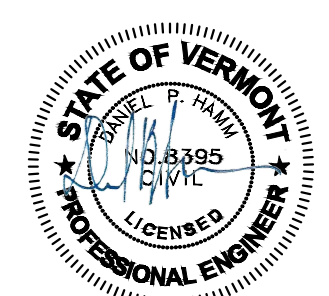

CONSTRUCTION DRAWINGS ARE VALID FOR SIX MONTHS AFTER ENGINEER OF RECORD'S STAMPED AND SIGNED SUBMITTAL DATE LISTED HEREIN

CHECKED BY: JX

APPROVED BY: DPH

SUBMITTALS			
REV.	DATE	DESCRIPTION	BY
2	10/10/24	PLANT OVERLAY & REV. DRIVEWAY	SLY
1	04/29/24	REV. TOWER TO MONOPINE	SLY
0	01/12/24	FOR CONSTRUCTION	SLY

SITE NAME:  
 MANCHESTER CENTER

SITE ADDRESS:  
 410 HUNTER PARK ROAD  
 MANCHESTER, VT 05255


SHEET TITLE  
 FENCE AND  
 BOLLARD DETAILS

SHEET NUMBER  
**A-6**


**FENCE NOTES**

1. ALTERNATE FOOTINGS FOR ALL FENCE POSTS IN LEDGE: IF LEDGE IS ENCOUNTERED AT GRADE, OR AT A DEPTH SHALLOWER THAN 3'-6", CORE DRILL AN 8" DIA HOLE 18" INTO THE LEDGE. CENTER POST IN THE HOLE AND FILL WITH CONCRETE OR GROUT. IF LEDGE IS BELOW FINISH GRADE, COAT BACKFILLED SECTION OF POST WITH COAL TAR, AND BACKFILL WITH WELL-DRAINING GRAVEL.

2. ATTACH EACH GATE WITH 1-1/2" PAIR OF NON-LIFT-OFF TYPE, MALLEABLE IRON OR FORGING, PIN-TYPE HINGES. ASSEMBLIES SHALL ALLOW FOR 180° OF GATE TRAVEL.

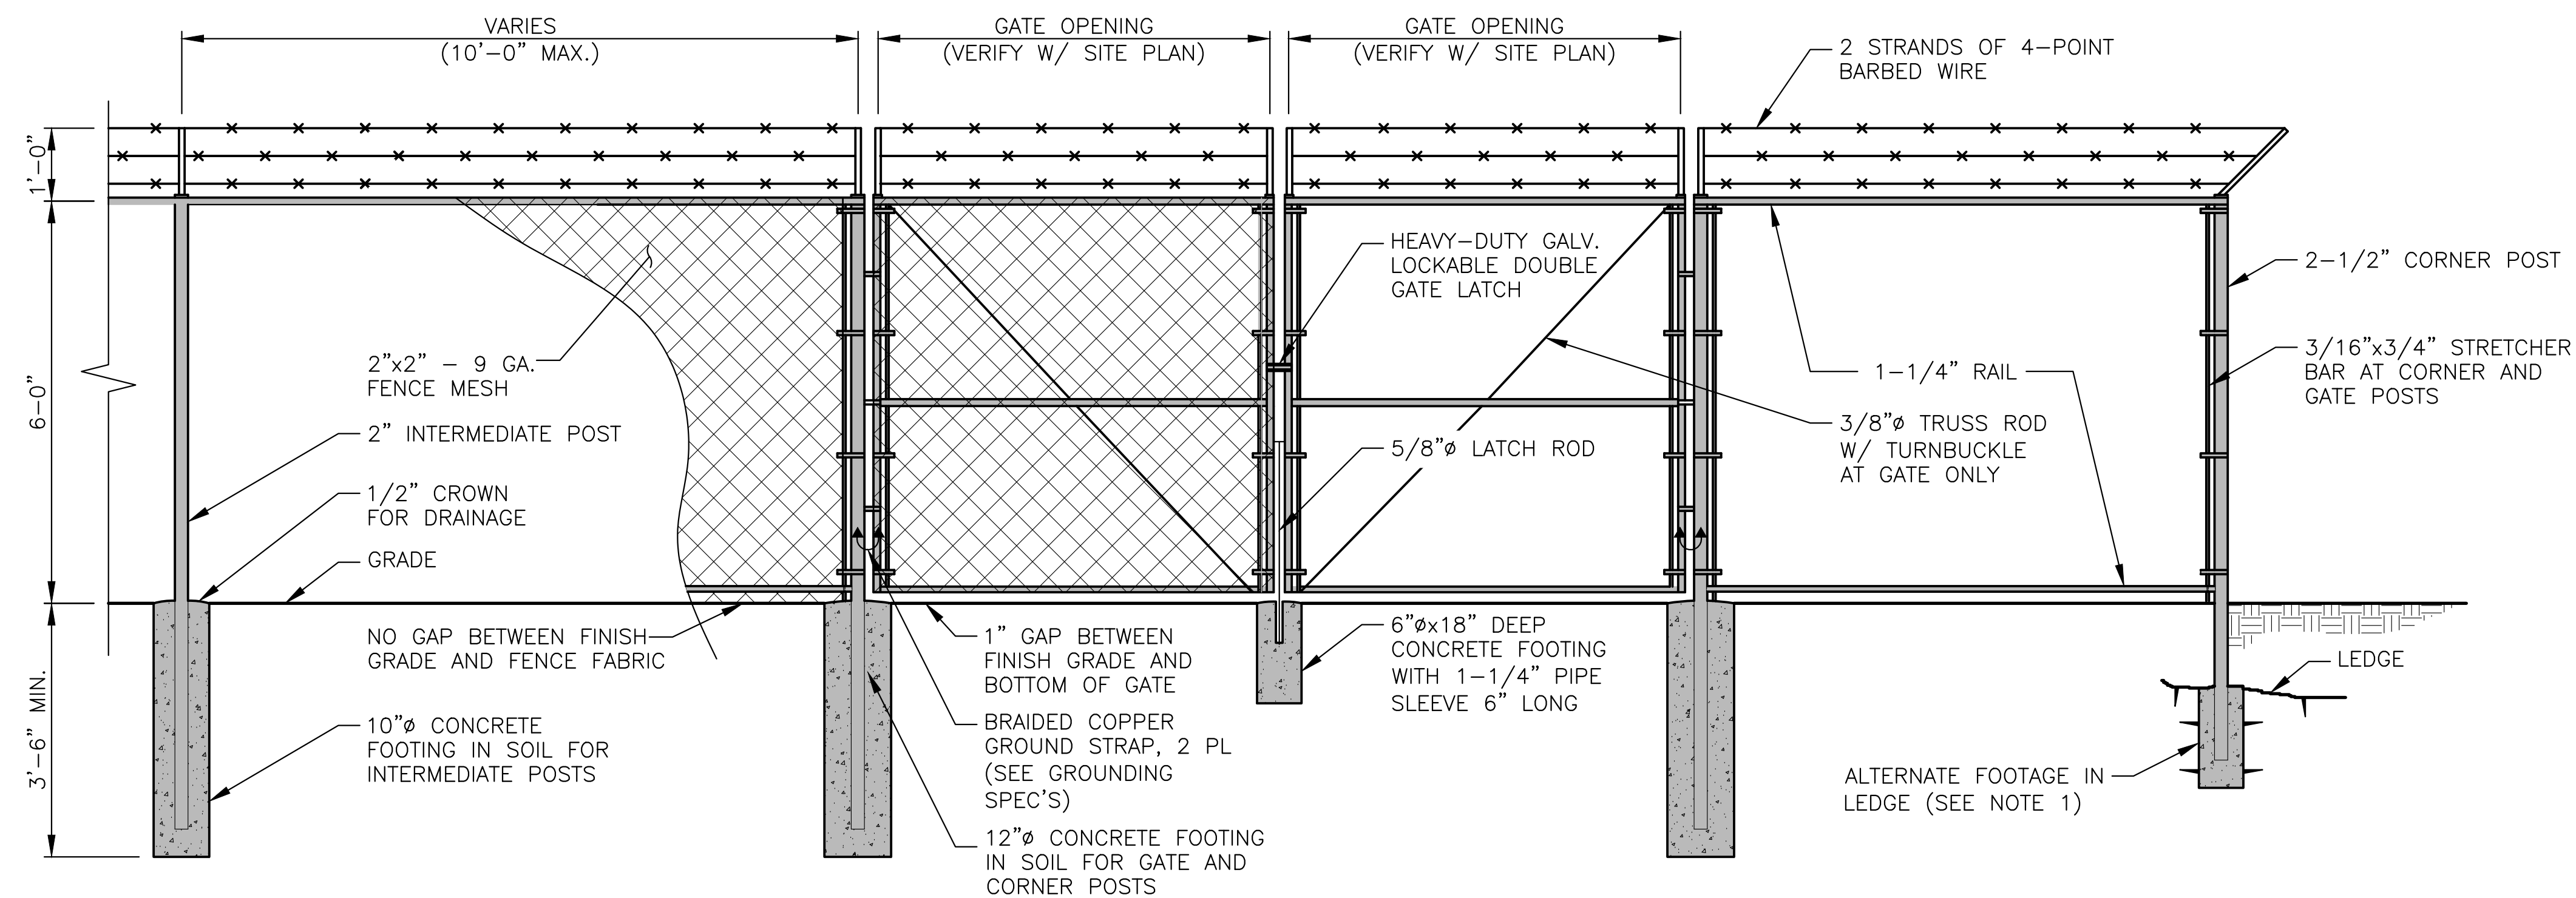

**CHAINLINK FENCE DETAIL** 1  
 SCALE: N.T.S. A-6

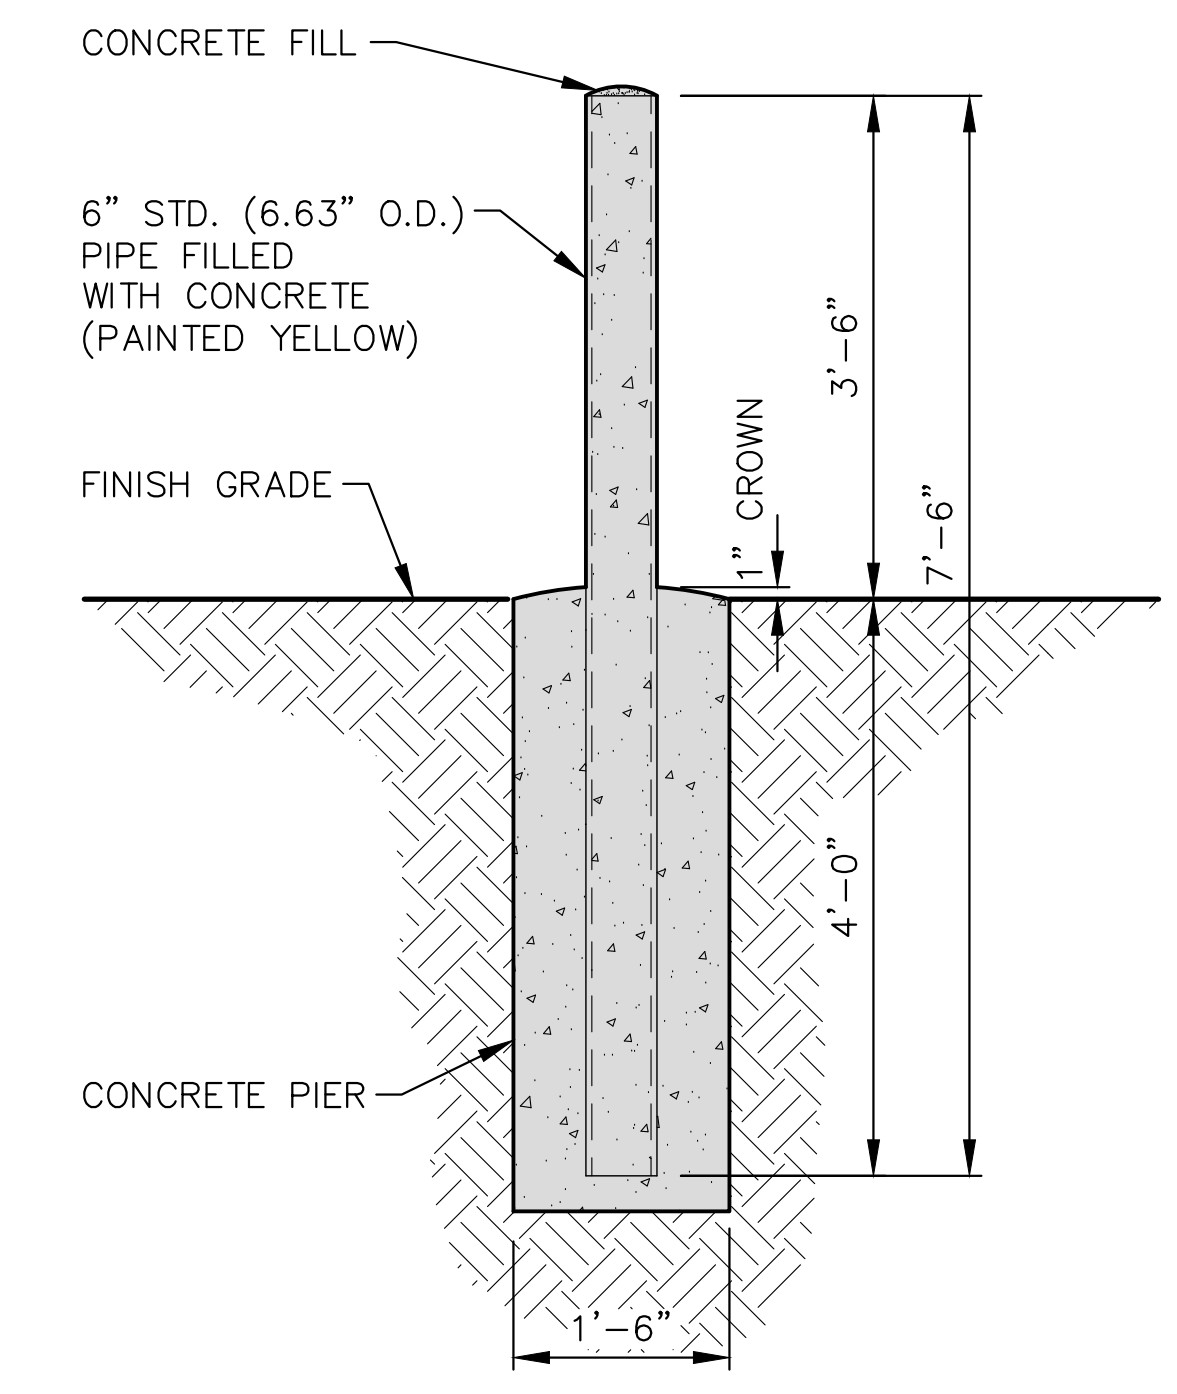

**CONCRETE FILLED BOLLARD** 2  
 22x34 SCALE: N.T.S. A-6

FOR CONSTRUCTION


PREPARED FOR: VERTEX TOWERS, LLC.



2 COMMERCIAL STREET  
SHARON, MA 02067



TEP OPCO, LLC.  
45 BEECHWOOD DR.  
NORTH ANDOVER, MA 01845  
OFFICE: (978) 557-5553

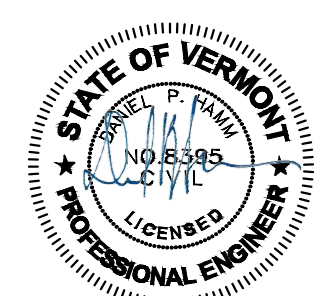CONSTRUCTION DRAWINGS ARE VALID FOR SIX MONTHS AFTER ENGINEER OF RECORD'S STAMPED AND SIGNED SUBMITTAL DATE LISTED HEREIN

CHECKED BY: JX

APPROVED BY: DPH

SUBMITTALS			
REV.	DATE	DESCRIPTION	BY
2	10/10/24	PLANT OVERLAY & REV. DRIVEWAY	SLY
1	04/29/24	REV. TOWER TO MONOPINE	SLY
0	01/12/24	FOR CONSTRUCTION	SLY

SITE NAME:  
MANCHESTER CENTER


SITE ADDRESS:  
410 HUNTER PARK ROAD  
MANCHESTER, VT 05255

SHEET TITLE  
DRIVEWAY AND  
COMPOUND SURFACE  
COVER DETAILS


SHEET NUMBER  
**A-7**

SIEVE DESIGNATION	PERCENTAGE BY WEIGHT PASSING SQUARE MESH SIEVES
1-1/2 INCH	100%
1 INCH	90-TO-100%
No. 4	45-TO-65%
No. 100	0-TO-15%
No. 200	0-TO-12%

SIEVE DESIGNATION	PERCENTAGE BY WEIGHT PASSING SQUARE MESH SIEVES
No. 4	20-TO-60%
No. 100	0-TO-12%
No. 200	0-TO-6%

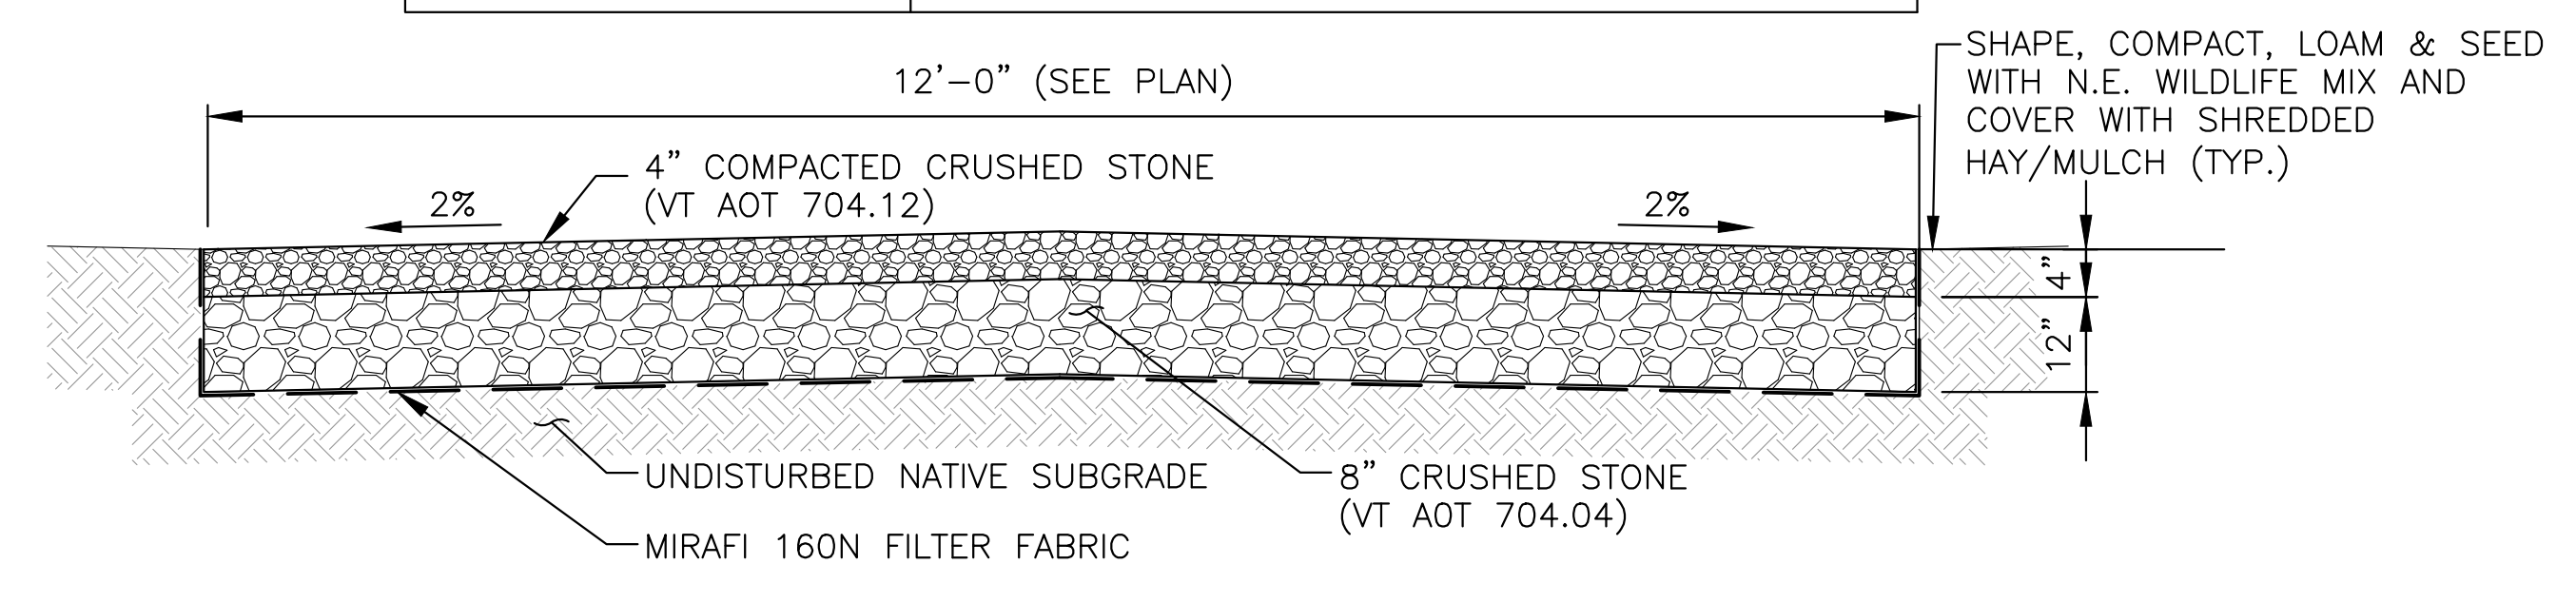

**GRAVEL ACCESS DRIVE** (1)  
SCALE: N.T.S. (A-7)

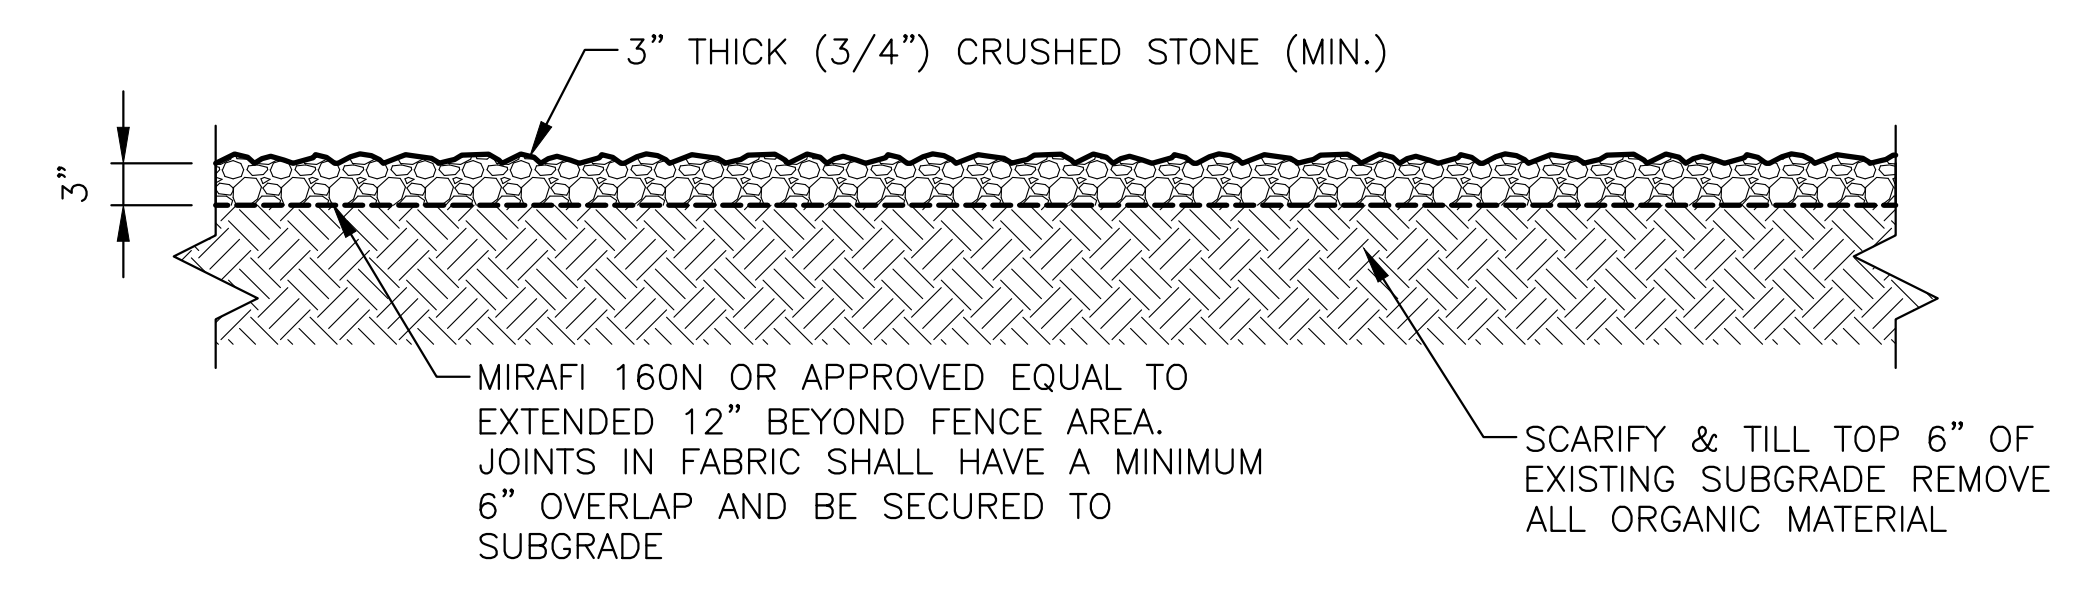

**COMPOUND COVERING DETAIL** (2)  
SCALE: N.T.S. (A-7)

**SEQUENCE OF CONSTRUCTION**


1. PREPARE SOIL BEFORE INSTALLING ROLLED EROSION CONTROL PRODUCTS (RECPS), INCLUDING ANY NECESSARY APPLICATION OF LIME, FERTILIZER, AND SEED.
2. BEGIN AT THE TOP OF THE SLOPE BY ANCHORING THE RECPS IN A 6" DEEP X 6" WIDE TRENCH WITH APPROXIMATELY 12" OF RECPS EXTENDED BEYOND THE UP-SLOPE PORTION OF THE TRENCH. ANCHOR THE RECPS WITH A ROW OF STAPLES/STAKES APPROXIMATELY 12" APART IN THE BOTTOM OF THE TRENCH. BACKFILL AND COMPACT THE TRENCH AFTER STAPLING. APPLY SEED TO THE COMPACTED SOIL AND FOLD THE REMAINING 12" PORTION OF RECPS BACK OVER THE SEED AND COMPACTED SOIL. SECURE RECPS OVER COMPACTED SOIL WITH A ROW OF STAPLES/STAKES SPACED APPROXIMATELY 12" APART ACROSS THE WIDTH OF THE RECPS.
3. ROLL THE RECPS DOWN HORIZONTALLY ACROSS THE SLOPE. RECPS WILL UNROLL WITH APPROPRIATE SIDE AGAINST THE SOIL SURFACE. ALL RECPS MUST BE SECURELY FASTENED TO SOIL SURFACE BY PLACING STAPLES/STAKES IN APPROPRIATE LOCATIONS AS SHOWN IN THE STAPLE PATTERN GUIDE.
4. THE EDGES OF PARALLEL RECPS MUST BE STAPLED WITH APPROXIMATELY 2" - 5" OVERLAP DEPENDING ON THE RECPS TYPE.
5. CONSECUTIVE RECPS SPICED DOWN THE SLOPE MUST BE END OVER END (SHINGLE STYLE) WITH AN APPROXIMATE 3" OVERLAP. STAPLE THROUGH OVERLAPPED AREA, APPROXIMATELY 12" APART ACROSS ENTIRE RECPS WIDTH.

**NOTES:**

1. PROVIDE ANCHOR TRENCH AT TOE OF SLOPE IN SIMILAR FASHION AS AT TOP OF SLOPE.
2. SLOPE SURFACE SHALL BE FREE OF ROCKS, CLOUDS, STICKS, AND GRASS.
3. BLANKET SHALL HAVE GOOD CONTINUOUS CONTACT WITH UNDERLYING SOIL THROUGHOUT ENTIRE LENGTH. LAY BLANKET LOOSELY AND STAKE OR STAPLE TO MAINTAIN DIRECT CONTACT WITH SOIL. DO NOT STRETCH BLANKET.
4. THE BLANKET SHALL BE STAPLED IN ACCORDANCE WITH THE MANUFACTURER'S RECOMMENDATIONS.
5. BLANKETED AREAS SHALL BE INSPECTED WEEKLY AND AFTER EACH RUNOFF EVENT UNTIL PERENNIAL VEGETATION IS ESTABLISHED TO A MINIMUM UNIFORM 70% COVERAGE THROUGHOUT THE BLANKETED AREA. DAMAGED OR DISPLACED BLANKETS SHALL BE RESTORED OR REPLACED WITHIN 4 CALENDAR DAYS.

BLANKET EDGES STAPLED AND OVERLAPPED (4 IN. MIN.)

INSTALL BEGINNING OF ROLL IN 6 IN. x 6 IN. ANCHOR TRENCH, STAPLE, BACKFILL AND COMPACT SOIL

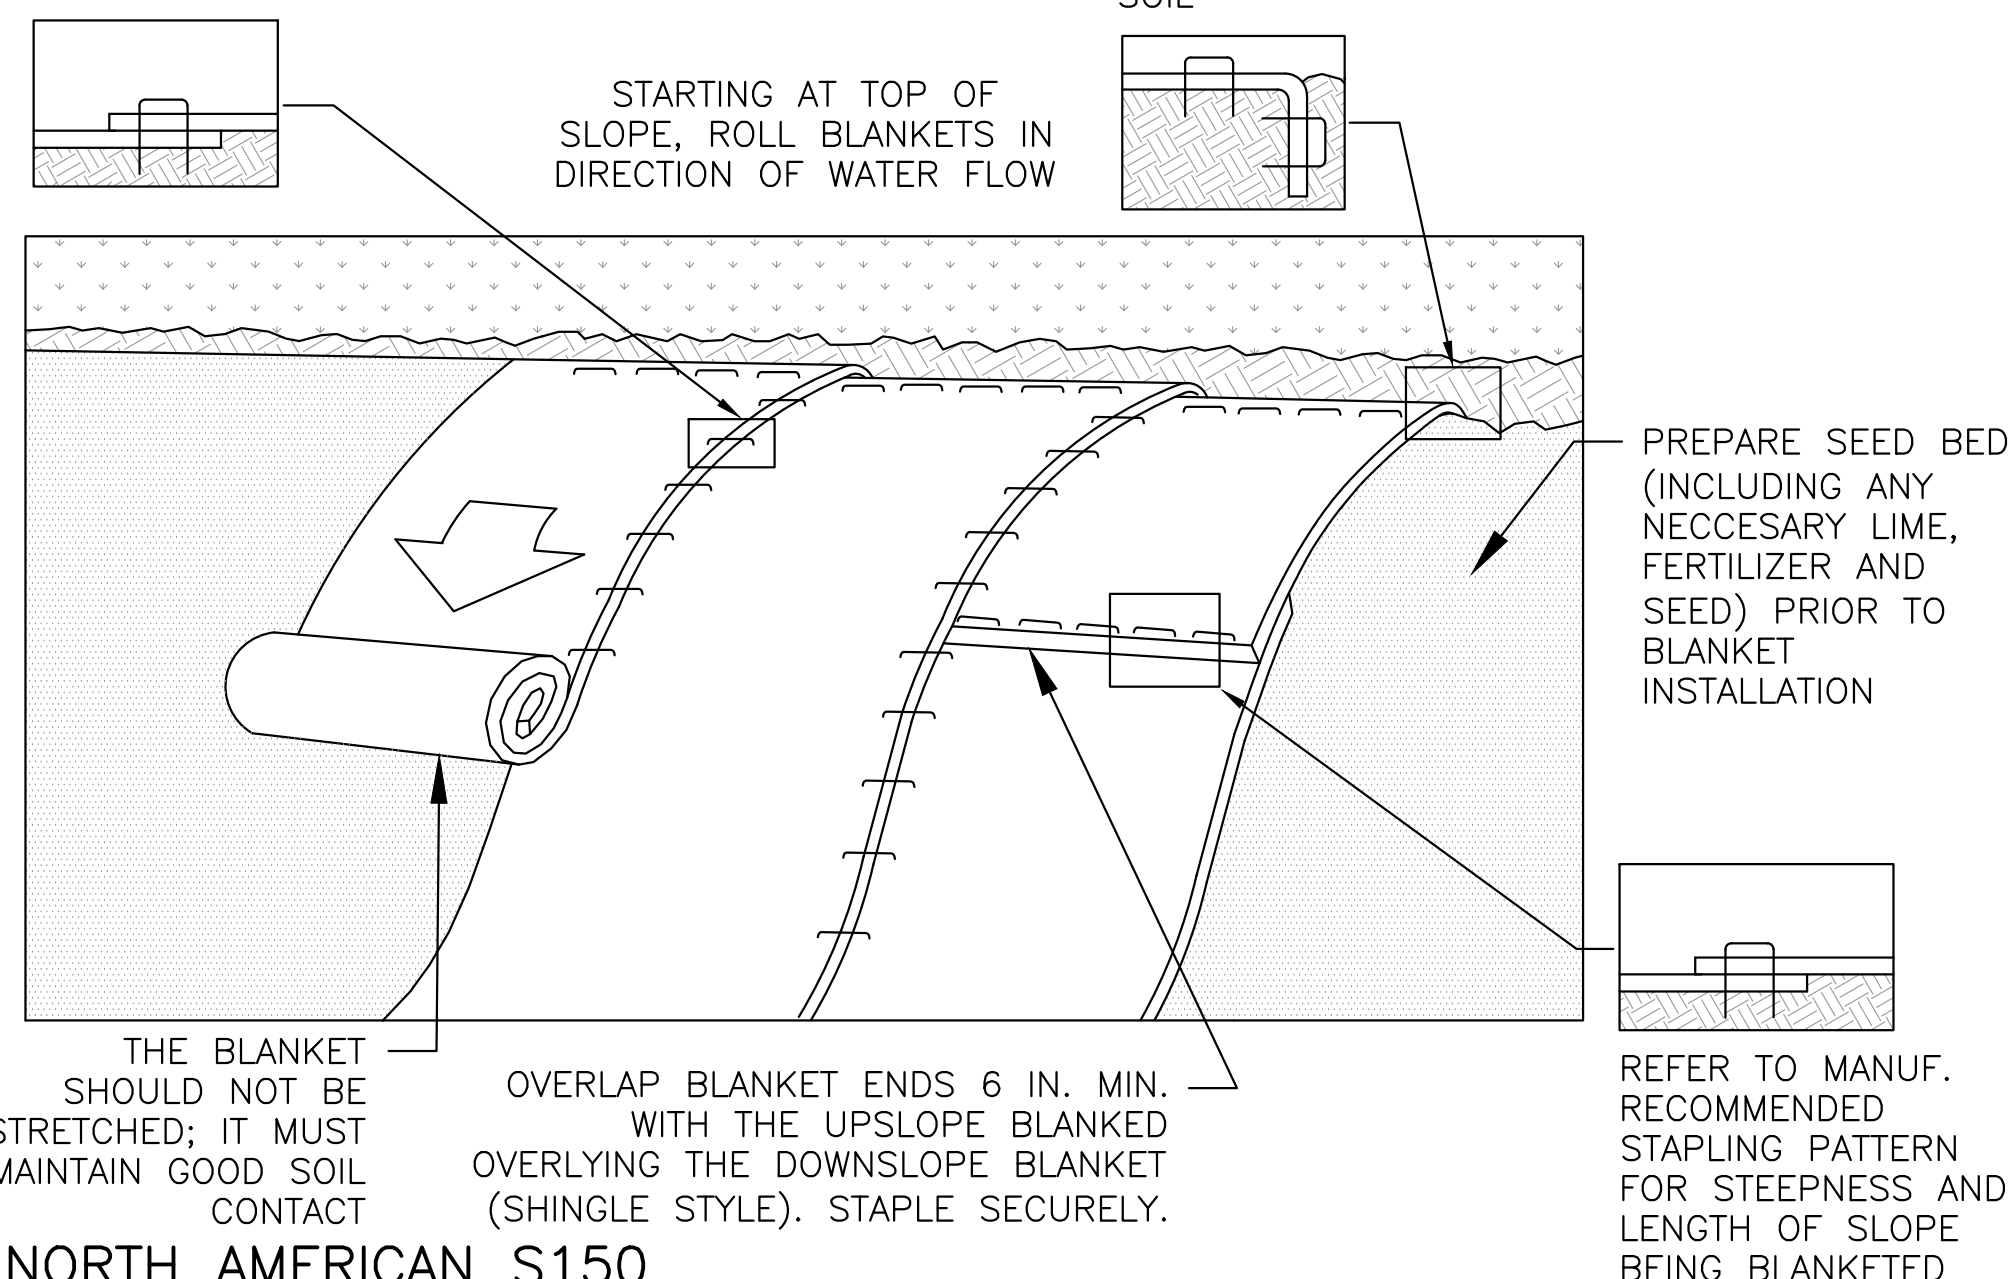

**EROSION CONTROL BLANKET**


SCALE: N.T.S

1  
A-8

**GENERAL CONSTRUCTION SEQUENCE:**

THIS IS A GENERAL CONSTRUCTION SEQUENCE OUTLINE SOME ITEMS OF WHICH MAY NOT APPLY TO PARTICULAR SITES.

- 1) CLEAR AND GRUB AREAS OF PROPOSED CONSTRUCTION.
- 2) INSTALL TEMPORARY SEDIMENT AND EROSION CONTROL MEASURES AS REQUIRED.

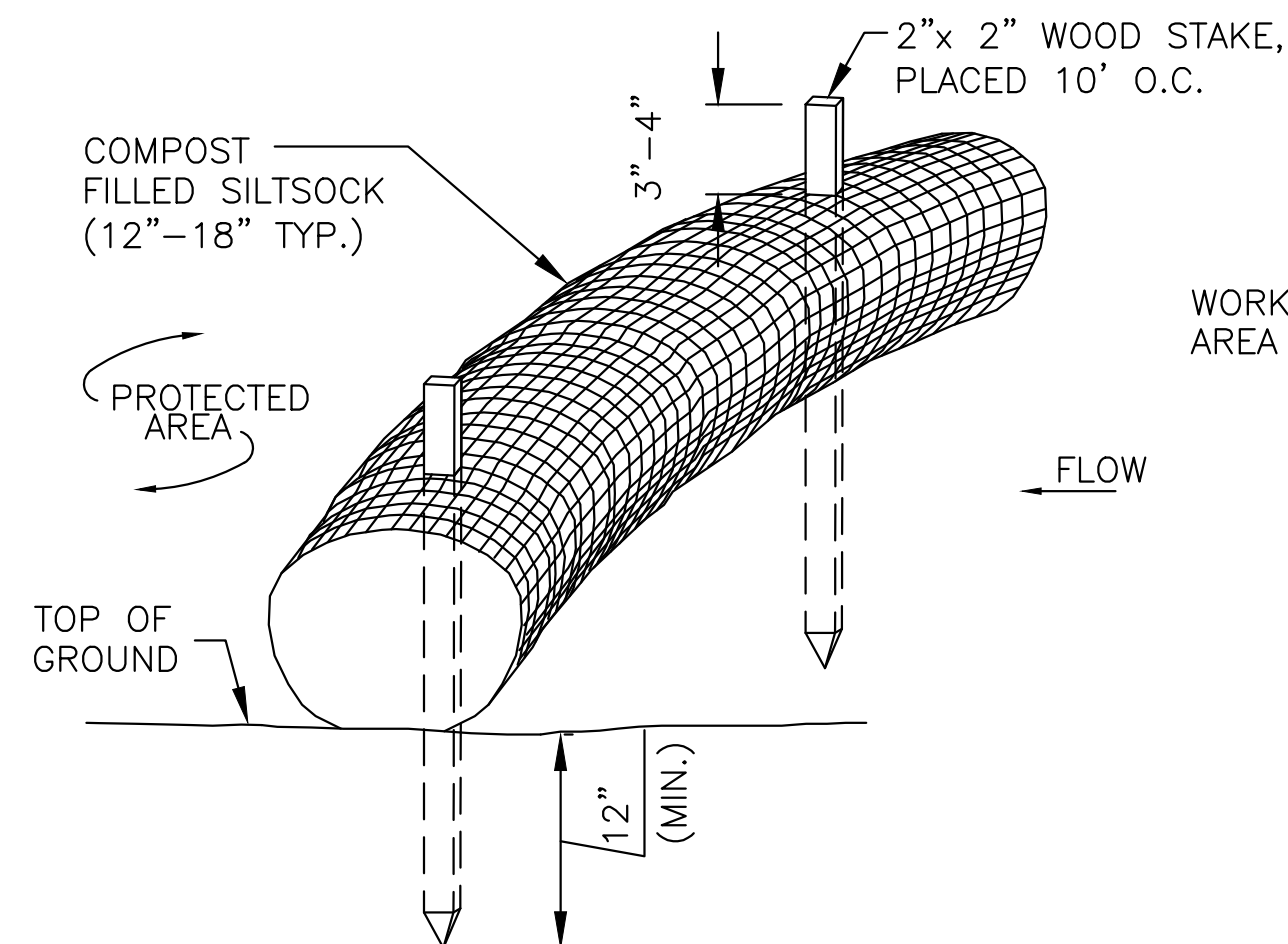

1. SILT SOCK SHALL BE FILTREXX SILT SOXX, OR APPROVED EQUAL.
2. COMPOST MATERIAL SHALL BE DISPERSED ON SITE, AS DETERMINED BY THE ENGINEER.
3. SILT SOCK SHALL BE INSPECTED PERIODICALLY AND AFTER ALL STORM EVENTS, AND REPAIR OR REPLACEMENT SHALL BE PERFORMED PROMPTLY AS NEEDED.
4. SEE SPECIFICATIONS FOR SOCK SIZE, AND COMPOST FILL, REQUIREMENTS.

**SILT SOCK DETAIL**

SCALE: N.T.S

2  
A-8

- 3) REMOVE AND STOCKPILE TOPSOIL. STOCKPILE SHALL BE SEEDED TO PREVENT EROSION.
- 4) CONSTRUCT CLOSED DRAINAGE SYSTEM. PROTECT CULVERT INLETS AND CATCH BASINS WITH SEDIMENTATION BARRIERS.
- 5) CONSTRUCT ROADWAYS AND PERFORM SITE GRADING, PLACING HAY BALES AND SILTATION FENCES AS REQUIRED TO CONTROL SOIL EROSION.
- 6) INSTALL UNDERGROUND UTILITIES.
- 7) BEGIN TEMPORARY AND PERMANENT SEEDING AND MULCHING. ALL CUT AND FILL SLOPES SHALL BE SEEDED OR MULCHED IMMEDIATELY AFTER THEIR CONSTRUCTION. NO AREA SHALL BE LEFT UNSTABILIZED FOR A TIME PERIOD OF MORE THAN 30 DAYS.
- 8) DAILY, OR AS REQUIRED, CONSTRUCT, INSPECT, AND IF NECESSARY, RECONSTRUCT TEMPORARY BERMS, DRAINS, DITCHES, SILT FENCES AND SEDIMENT TRAPS INCLUDING MULCHING AND SEEDING.
- 9) BEGIN EXCAVATION FOR AND CONSTRUCTION OF TOWERS AND PLATFORMS.
- 10) FINISH PAVING ALL ROADWAYS, DRIVES, AND PARKING AREAS.
- 11) COMPLETE PERMANENT SEEDING AND LANDSCAPING.
- 12) NO STORM WATER FLOW SHALL BE DIVERTED TO ANY WETLANDS UNTIL A HEALTHY STAND OF GRASS HAS BEEN ESTABLISHED IN REGRADED AREAS.
- 13) AFTER GRASS HAS BEEN FULLY GERMINATED IN ALL SEEDED AREAS, REMOVE ALL TEMPORARY EROSION CONTROL MEASURES.

**EROSION CONTROL MEASURES:**

- 1) DISTURBED AREAS SHALL BE KEPT TO THE MINIMUM AREA NECESSARY TO CONSTRUCT THE ROADWAYS AND ASSOCIATED DRAINAGE FACILITIES.
- 2) HAY BALE BARRIERS AND SEDIMENT TRAPS SHALL BE INSTALLED AS REQUIRED. BARRIERS AND TRAPS ARE TO BE MAINTAINED AND CLEANED UNTIL ALL SLOPES HAVE A HEALTHY STAND OF GRASS.
- 3) BALED HAY AND MULCH SHALL BE MOWINGS OF ACCEPTABLE HERBACEOUS GROWTH, FREE FROM NOXIOUS WEEDS OR WOODY STEMS, AND SHALL BE DRY. NO SALT HAY SHALL BE USED.
- 4) FILL MATERIAL SHALL BE FREE FROM STUMPS, WOOD, ROOTS, ETC.
- 5) STOCKPILED MATERIALS SHALL BE PLACED IN AREAS SHOWN ON THE PLANS. STOCKPILES SHALL BE PROTECTED BY SILTATION FENCE AND SEEDED TO PREVENT EROSION. THESE MEASURES SHALL REMAIN UNTIL ALL MATERIAL HAS BEEN PLACED OR DISPOSED OFF SITE.
- 6) ALL DISTURBED AREAS SHALL BE LOAMED AND SEEDED. A MINIMUM OF 4 INCHES OF LOAM SHALL BE INSTALLED WITH NOT LESS THAN ONE POUND OF SEED PER 50 SQUARE YARDS OF AREA.
- 7) APPLICATION OF GRASS SEED, FERTILIZERS AND MULCH SHALL BE ACCOMPLISHED BY BROADCAST SEEDING OR HYDROSEEDING AT THE RATES OUTLINED BELOW:

LIMESTONE: 75-100 LBS./1,000 SQUARE FEET.  
FERTILIZER: RATE RECOMMENDED BY MANUFACTURER.  
MULCH: HAY MULCH APPROXIMATELY 3 TONS/ACRE UNLESS EROSION CONTROL MATTING IS USED.

SEED MIX (SLOPES LESS THAN 4:1)	LBS./ACRE
CREeping RED FESCUE	20
TALL FESCUE	20
REDTOP	2
	42

SLOPE MIX (SLOPES GREATER THAN 4:1)	LBS./ACRE
CREeping RED FESCUE	20
TALL FESCUE	20
BIRDSFOOT TREEFOIL	8
	48

**TREATMENT SWALE PLANTING SPECIFICATIONS**

TALL FESCUE	20 LBS/ACRE	OR	0.45 LBS/10,000 SF
CREeping RED FESCUE	20 LBS/ACRE	OR	0.45 LBS/10,000 SF
BIRDSFOOT TREFOIL	8 LBS/ACRE	OR	0.20 LBS/10,000 SF

LIME AND FERTILIZER SHOULD BE APPLIED PRIOR TO OR AT TIME OF SEEDING AND INCORPORATED INTO THE SOIL. THE FOLLOWING RATES ARE RECOMMENDED:

AGRICULTURAL LIMESTONE	2 TONS/ACRE	OR	100 LBS/1,000 SF
NITROGEN (N)	50 LBS/ACRE	OR	1.1 LBS/10,000 SF
PHOSPHATE (P205)	100 LBS/ACRE	OR	2.2 LBS/10,000 SF
POTASH (K20)	100 LBS/ACRE	OR	2.2 LBS/10,000 SF

(THIS IS EQUIVALENT TO 500 LBS/ACRE OF 10-20-20 FERTILIZER OR 1,000 LBS/ACRE OF 5-10-10).


- 8) AFTER ALL DISTURBED AREAS HAVE BEEN STABILIZED THE TEMPORARY EROSION CONTROL MEASURES ARE TO BE REMOVED.
- 9) PAVED ROADWAYS MUST BE KEPT CLEAN AT ALL TIMES.
- 10) ALL CATCH BASIN INLETS WILL BE PROTECTED WITH LOW POINT SEDIMENTATION BARRIER.
- 11) ALL STORM DRAINAGE OUTLETS WILL BE STABILIZE AND CLEANED AS REQUIRED, BEFORE THE DISCHARGE POINTS BECOME OPERATIONAL.
- 12) ALL DEWATERING OPERATIONS MUST DISCHARGE DIRECTLY INTO A SEDIMENT FILTER AREA.
- 13) NO DISCHARGE SHALL BE DIRECTED TOWARDS ANY PROPOSED DITCHES, SWALES, OR PONDS UNTIL THEY HAVE BEEN PROPERLY STABILIZED.

**FOR CONSTRUCTION**


PREPARED FOR: VERTEX TOWERS, LLC.



2 COMMERCIAL STREET  
SHARON, MA 02067

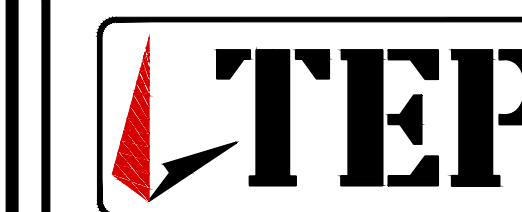

TEP OPCO, LLC.  
45 BEECHWOOD DR.  
NORTH ANDOVER, MA 01845  
OFFICE: (978) 557-5553

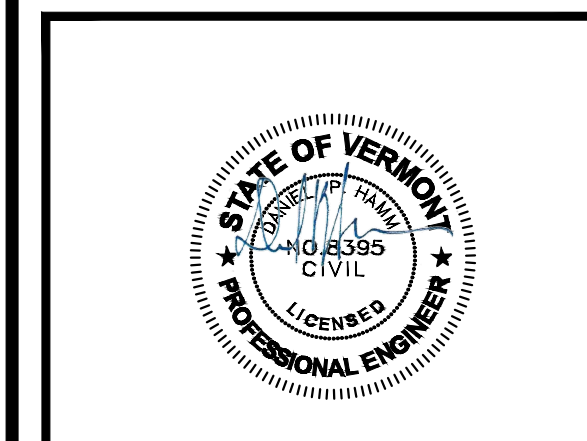

CONSTRUCTION DRAWINGS ARE VALID FOR SIX MONTHS AFTER ENGINEER OF RECORD'S STAMPED AND SIGNED SUBMITTAL DATE LISTED HEREIN

CHECKED BY: JX

APPROVED BY: DPH

SUBMITTALS			
REV.	DATE	DESCRIPTION	BY
2	10/10/24	PLANT OVERLAY & REV. DRIVEWAY	SLY
1	04/29/24	REV. TOWER TO MONOPINE	SLY
0	01/12/24	FOR CONSTRUCTION	SLY

SITE NAME:  
MANCHESTER CENTER

SITE ADDRESS:  
410 HUNTER PARK ROAD  
MANCHESTER, VT 05255

SHEET TITLE  
EROSION CONTROL  
NOTES AND DETAILS

SHEET NUMBER  
**A-8**

# The Low Risk Site Handbook for Erosion Prevention and Sediment Control



VERMONT  
ENVIRONMENTAL CONSERVATION  
August 2006

## The Low Risk Site Handbook for Erosion Prevention and Sediment Control

Any construction activity that disturbs 1 or more acres of land, or is part of a larger development plan that will disturb 1 or more acres, requires a Vermont state permit for stormwater discharges from construction sites.

Construction General Permit 3-9020 guides an applicant in the determination of the potential risk to water quality from the construction activity and categorizes the applicant's activity as Low Risk, Moderate Risk, or that which requires an Individual Permit.

The standards in this handbook serve as the required Erosion Prevention and Sediment Control Plan for construction sites determined to be "Low Risk" under GP-3-9020.

### Contact Information

Vermont Department of Environmental Conservation  
Watershed Management Division  
One National Life Drive - Main Building - 2nd Floor  
Montpelier, VT 05620-3522  
Tel: 802-828-1535  
Fax: 802-828-1544

dec.vermont.gov/watershed/stormwater

## Table of Contents

### Section 1: Introduction

What is erosion prevention and sediment control?	1
Do I need a permit?	2
Application Process	2

### Section 2: The Requirements

1. Mark Site Boundaries	3
2. Limit Disturbance Area	5
3. Stabilize Construction Exit	7
4. Install Silt Fence	11
5. Divert Upland Runoff	15
6. Slow Down Channelized Runoff	19
7. Construct Permanent Controls	23
8. Stabilize Exposed Soil	25
9. Winter Stabilization	29
10. Stabilize Soil at Final Grade	33
11. Dewatering Activities	35
12. Inspect Your Site	37

### Section 3: Additional Resources

How to calculate slope	39
How to estimate area	39

## UPDATE

Rolled Erosion Control Product (RECP) materials have the potential to ensnare animals such as snakes and birds, which can lead to injury or fatality. This has been observed to be most problematic in products with chemically-bound joints in the supporting mesh.



Accordingly, only woven and interlinked products are approved for use in temporary RECP applications.

(See Tables 4.3 and 4.4 of the Vermont Standards & Specifications for Erosion Prevention and Sediment Control)


## Section 1 Introduction

### What is erosion prevention and sediment control?

Sediment washing into streams is one of the largest water quality problems in Vermont. Sediment can kill or weaken fish and other organisms and adversely impact aquatic habitat.

On most construction sites, vegetation that holds the soil in place and protects it from erosive forces of rain and runoff is removed, leaving large areas of soil exposed to the elements. During rainfall or snowmelt, the exposed soil may be easily eroded and transported to nearby streams, lakes, or wetlands.

To prevent this from happening, a small number of simple practices to prevent erosion and contain soil on the construction site must be used.

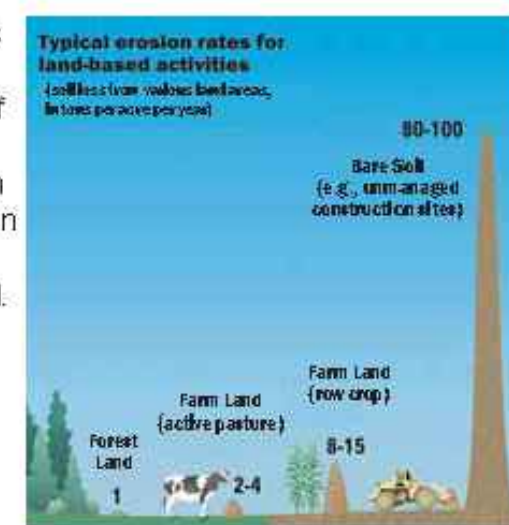

1

### Do I need a permit?

Any construction activity that disturbs 1 or more acres of land, or is part of a larger development plan that will disturb 1 or more acres, requires a Vermont state permit for stormwater discharges from construction sites.

### Application Process

1. Obtain a copy of the permit and determine the Risk Category of the proposed project. The permit is available online at: [dec.vermont.gov/watershed/stormwater](http://dec.vermont.gov/watershed/stormwater)
2. Submit the Notice of Intent (NOI) form, notifying the Department of your intent to begin construction. \*Submit the NOI to DEC at least 60 days before you plan to begin construction to allow sufficient time for processing.
3. Upon receipt of written authorization from DEC, you are covered under the permit and may begin construction.
4. If your project is determined to be "Low Risk", you must follow this handbook for erosion prevention and sediment control on your construction site.
5. If your site is not classified as Low Risk, then you must follow the Department guidance in GP 3-9020 for Moderate Risk activities or those requiring an Individual Permit.


Introduction

FOR CONSTRUCTION


PREPARED FOR: VERTEX TOWERS, LLC.



2 COMMERCIAL STREET  
SHARON, MA 02067

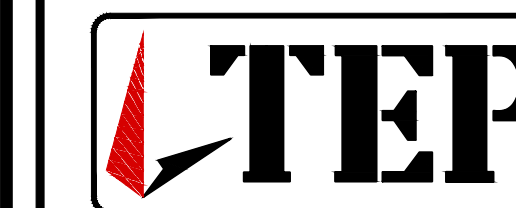

TEP OPCO, LLC.  
45 BEECHWOOD DR.  
NORTH ANDOVER, MA 01845  
OFFICE: (978) 557-5553

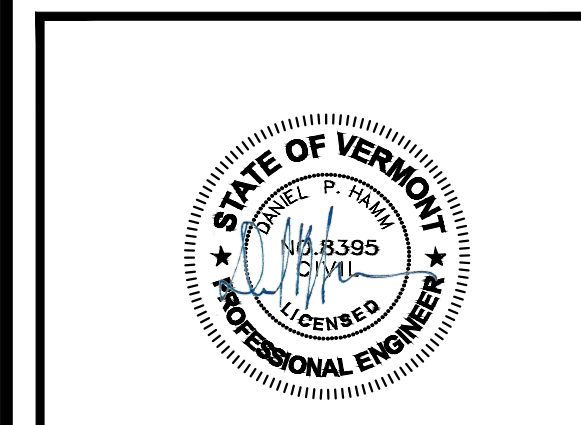

CONSTRUCTION DRAWINGS ARE VALID FOR SIX MONTHS AFTER ENGINEER OF RECORD'S STAMPED AND SIGNED SUBMITTAL DATE LISTED HEREIN

CHECKED BY: JX

APPROVED BY: DPH

## SUBMITTALS

REV.	DATE	DESCRIPTION	BY
2	10/10/24	PLANT OVERLAY & REV. DRIVEWAY	SLY
1	04/29/24	REV. TOWER TO MONOPINE	SLY
0	01/12/24	FOR CONSTRUCTION	SLY

SITE NAME:  
MANCHESTER CENTER

SITE ADDRESS:  
410 HUNTER PARK ROAD  
MANCHESTER, VT 05255

SHEET TITLE  
EPSC LOW RISK  
HANDBOOK

SHEET NUMBER

A-9

## Section 2 The Requirements

### 1. Mark Site Boundaries

#### Purpose:

Mark the site boundaries to identify the limits of construction. Delineating your site will help to limit the area of disturbance, preserve existing vegetation and limit erosion potential on the site.

#### Requirements:

You must physically mark the limits of construction.



3

#### How to comply:

Before beginning construction, walk the site boundaries and flag trees, post signs, or install orange safety fence.

Fence is required on any boundary within 50 feet of a stream, lake, pond or wetland, unless the area is already developed (existing roads, buildings, etc.)



Properly placed barrier tape marks the boundaries and limits of construction on this site.

Mark Site boundaries

4

### 2. Limit Disturbance Area

#### Purpose:

Limit the amount of soil exposed at one time to reduce the potential erosion on site.

#### Requirements:

The permitted disturbance area is specified on the site's written authorization to discharge. Only the acreage listed on the authorization form may be exposed at any given time.

#### How to comply:

Plan ahead and phase the construction activities to ensure that no more than the permitted acreage is disturbed at one time.

Be sure to properly stabilize exposed soil with seed and mulch or erosion control matting before beginning work in a new section of the site.



This residential subdivision is being constructed in phases. To limit the total disturbance area, only a few home sites are under construction at one time.

Limit Disturbance Area

6

### 3. Stabilize Construction Entrance

#### Purpose:

A stabilized construction entrance helps remove mud from vehicle wheels to prevent tracking onto streets.

#### Requirements:

If there will be any vehicle traffic off of the construction site, you must install a stabilized construction entrance before construction begins.



Construction entrance detail. Entrance/exit pad must keep mud from tracking onto both paved and dirt roads.

7

#### How to install:

**Rock Size:** Use a mix of 1 to 4 inch stone

**Depth:** 8 inches minimum

**Width:** 12 feet minimum

**Length:** 40 feet minimum (or length of driveway, if shorter)

**Geotextile:** Place filter cloth under entire gravel bed

#### Maintenance:

Redress with clean stone as required to keep sediment from tracking onto the street.



Good stabilized construction entrance. Adequate width to accommodate construction traffic and prevent mud tracking onto neighboring streets. Ensure that the pad is 8 inches deep and 40 feet long. Stabilize Construction Entrance

8



Poor construction exit. Rock pad is poorly constructed; rock is too small. Use filter fabric under 1 - 4 inch rock. No mud should be tracked onto roads.



Rock sizing and placement look OK for residential site, and very little mud appears on the road. The pad should be at least 8 inches thick and 12 feet wide. Ensure that pad is used as the entrance and exit points - note track marks near curb. Entire area needs seed and mulch.

9

Stabilize Construction Entrance



Rock pad is installed properly with right sized rock, but lack of filter fabric underlayment is causing rock to spread and sink into the soil. Note tracking of mud onto road. Mud tracked on roadways violates the permit requirements and is a potential legal liability.

Stabilize Construction Entrance

10

### 4. Install Silt Fence

#### Purpose:


Silt fences intercept runoff and allow suspended sediment to settle out.

#### Requirements:

Silt fence must be installed:

- on the downhill side of the construction activities
- between any ditch, swale, storm sewer inlet, or waters of the State and the disturbed soil

\* Hay bales must not be used as sediment barriers due to their tendency to degrade and fall apart.

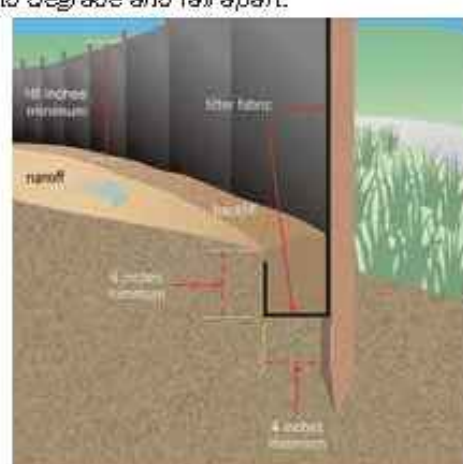

Remember: stakes go on the downhill side. Dig trench first, install fence in downhill side of trench, tuck fabric into trench, then backfill on the uphill side (the side toward the bare soil area).

11

#### Where to place:

- Place silt fence on the downhill edge of bare soil. At the bottom of slopes, place fence 10 feet downhill from the end of the slope (if space is available).
- Ensure the silt fence catches all runoff from bare soil.
- Maximum drainage area is 1/4 acre for 100 feet of silt fence.
- Install silt fence across the slope (not up and down hills!)
- Install multiple rows of silt fence on long hills to break up flow.
- Do not install silt fence across ditches, channels, or streams or in stream buffers.

#### How to install silt fence:

- Dig a trench 6 inches deep across the slope
- Unroll silt fence along the trench
- Ensure stakes are on the downhill side of the fence
- Join fencing by rolling the end stakes together
- Drive stakes in against downhill side of trench
- Push fabric into trench; spread along bottom
- Fill trench with soil and pack down

#### Maintenance:

- Remove accumulated sediment before it is halfway up the fence.
- Ensure that silt fence is trenched in ground and there are no gaps.

Install Silt Fence

12



Very good use of continuous "super" (reinforced) silt fence. Note that wire fencing is installed between the filter fabric and the posts.



Good use of hook in silt fence to trap sediment in water running along the fence. Sediment must be removed before it reaches halfway to top of fence.

13

Install Silt Fence



Very good installation of multiple silt fences on long slope. Turn ends of fencing uphill to prevent bypass. Leave silt fences up until grass is well established on all areas of the slope. Re-seed bare areas as soon as possible. Remove or spread accumulated sediment and remove silt fence after all grass is up.



Poor installation of silt fencing. Silt fence must be trenched in along bottom. Hay bales are not approved as sediment barriers.

14

## 5. Divert Upland Runoff

### Purpose:

Diversion berms intercept runoff from above the construction site and direct it around the disturbed area. This prevents "clean" water from becoming muddied with soil from the construction site.

### Requirements:

If stormwater runs onto your site from upslope areas and your site meets the following two conditions, you must install a diversion berm before disturbing any soil.


1. You plan to have one or more acres of soil exposed at any one time (excluding roads).
2. Average slope of the disturbed area is 20% or steeper.\*



Berms and ditches divert clean runoff around construction sites and reduce erosion and sedimentation problems. Stabilize berms and ditches after construction.

15

### How to install:

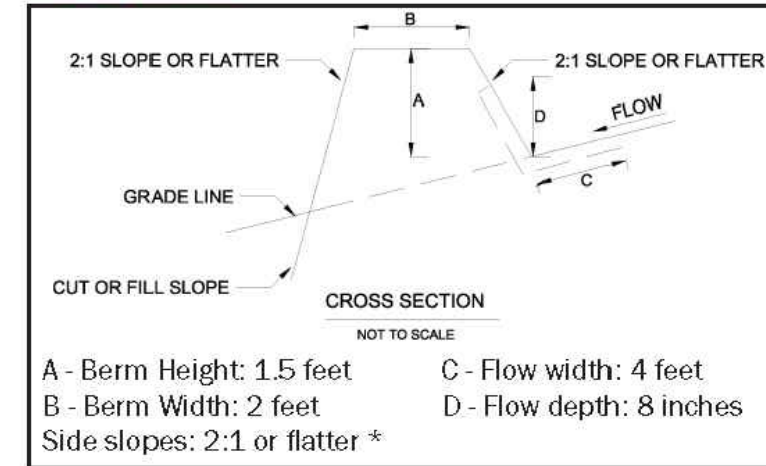

A - Berm Height: 1.5 feet  
B - Berm Width: 2 feet  
C - Flow width: 4 feet  
D - Flow depth: 8 inches  
Side slopes: 2:1 or flatter\*

1. Compact the berm with a shovel or earth-moving equipment.
2. Seed and mulch berm or cover with erosion control matting immediately after installation.
3. Stabilize the flow channel with seed and straw mulch or erosion control matting. Line the channel with 4 inch stone if the channel slope is greater than 20%\*.
4. Ensure the berm drains to an outlet stabilized with riprap. Ensure that there is no erosion at the outlet.
5. The diversion berm shall remain in place until the disturbed areas are completely stabilized.

\* See page 39 for slope calculations.

Divert Upland Runoff

16



Good construction, seeding, and stabilization of diversion berm. Note that diversion ditch is lined with grass on flatter part of slope, and with rock on steeper part.



Well built vegetated berm diverting runoff. Diversion berms and ditches should be seeded after construction. Use matting if slopes are steep.

17

Divert Upland Runoff



Good installation of rock-lined berm to divert rain runoff around residential construction site on steep slope near a river. Diversion ditches can be lined with grass if channel slopes are 5% or less, and with 4 inch stone if they are steeper.

Divert Upland Runoff

18

## 6. Slow Down Channelized Runoff

### Purpose:

Stone check dams reduce erosion in drainage channels by slowing down the stormwater flow.

### Requirements:

If there is a concentrated flow (e.g. in a ditch or channel) of stormwater on your site, then you must install stone check dams. Hay bales must not be used as check dams.

### How to install:

Height: No greater than 2 feet. Center of dam should be 9 inches lower than the side elevation

Stone size: Use a mixture of 2 to 9 inch stone

Side slopes: 2:1 or flatter (see p.39 for slope calculation)

Width: Dams should span the width of the channel and extend up the sides of the banks

Spacing: Space the dams so that the bottom (toe) of the upstream dam is at the elevation of the top (crest) of the downstream dam. This spacing is equal to the height of the check dam divided by the channel slope.

Spacing (in feet) =  $\frac{\text{Height of check dam (in feet)}}{\text{Slope in channel (ft/ft)}}$


### Maintenance:

Remove sediment accumulated behind the dam

19


as needed to allow channel to drain through the stone check dam and prevent large flows from carrying sediment over the dam.

If significant erosion occurs between check dams, a liner of stone should be installed.

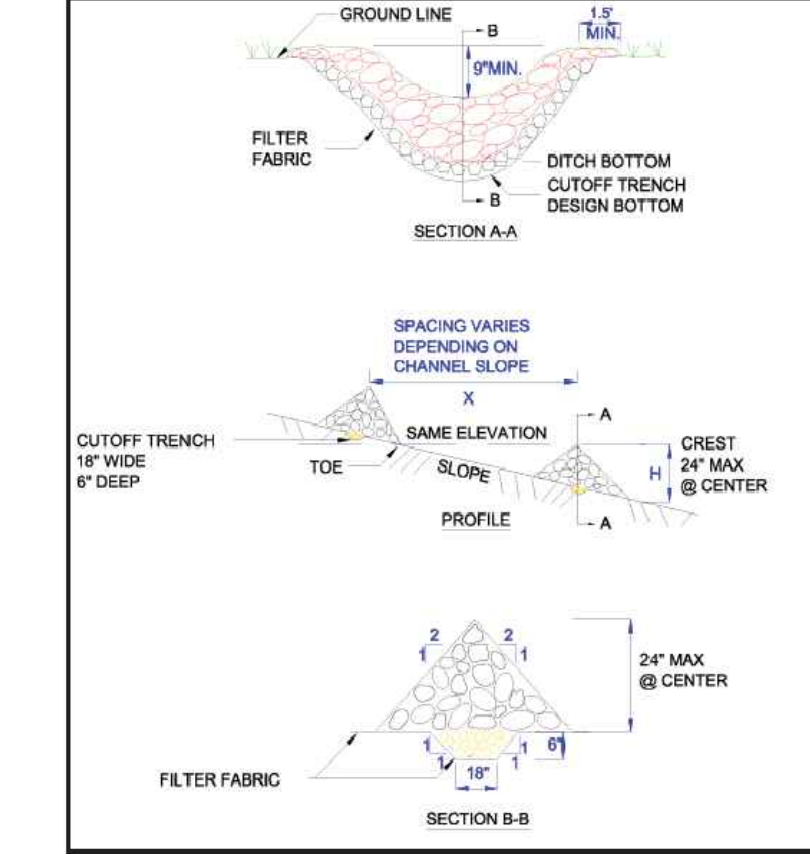

Slow Down Channelized Runoff

20

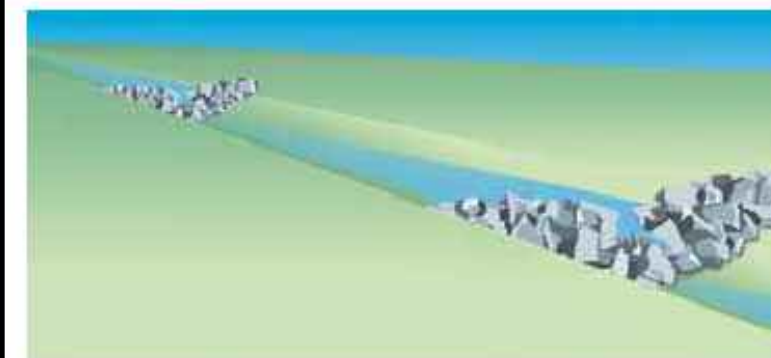

Rock check dams must be installed before excavation or fill activities begin. See "How to install" for spacing directions.



Good installation of temporary rock check dams. The check dams should extend up the sides of the banks. Downstream section should be lower than the sides. Clean out sediment as it accumulates. Remove check dams after site and channel are stabilized with vegetation.

21

Slow Down Channelized Runoff



Hay bales must not be used as check dams due to their high failure rates.

Slow Down Channelized Runoff

22

## 7. Construct Permanent Controls

### Purpose:

Permanent stormwater treatment practices are constructed to maintain water quality, ensure groundwater flows, and prevent downstream flooding. Practices include detention ponds and wetlands, infiltration basins, and stormwater filters.

### Requirements:

If the total impervious\* area on your site, or within the common plan of development, will be 1 or more acres, you must apply for a State Stormwater Discharge Permit and construct permanent stormwater treatment practices on your site. These practices must be installed before the construction of any impervious surfaces.

### How to comply:

Contact the Vermont Stormwater Program and follow the requirements in the Vermont Stormwater Management Manual.

The Stormwater Management Manual is available at: [dec.vermont.gov/watershed/stormwater](http://dec.vermont.gov/watershed/stormwater)

\*An impervious surface is a manmade surface, including, but not limited to, paved and unpaved roads, parking areas, roofs, driveways, and walkways, from which precipitation runs off rather than infiltrates.

23



This wet pond is designed to treat stormwater runoff, recharge groundwater, regulate the flow of water into nearby streams, and prevent downstream flooding.



Install all permanent stormwater treatment practices before constructing any impervious surfaces on site. This stormwater wetland treats stormwater runoff from the adjacent parking lot.

Construct Permanent Controls

24

## 8. Stabilize Exposed Soil

### Purpose:

Seeding and mulching, applying erosion control matting, and hydroseeding are all methods to stabilize exposed soil. Mulches and matting protect the soil surface while grass is establishing.

### Requirements:

All areas of disturbance must have temporary or permanent stabilization within 7, 14, or 21 days of initial disturbance, as stated in the project authorization. After this time, any disturbance in the area must be stabilized at the end of each work day.

The following exceptions apply:

- Stabilization is not required if earthwork is to continue in the area within the next 24 hours and there is no precipitation forecast for the next 24 hours.
- Stabilization is not required if the work is occurring in a self-contained excavation (i.e. no outlet) with a depth of 2 feet or greater (e.g. house foundation excavation, utility trenches).

All areas of disturbance must have permanent stabilization within 48 hours of reaching final grade (See page 33).

25



Excellent stabilization of large slopes to limit the area of a disturbance. Make sure to install erosion control matting within 48 hours of grading to ensure good contact between soil and mat.



Good tracking up and down slope. Tracking slows down runoff and promotes infiltration. More mulch is needed.

27

Stabilize Exposed Soil



Hydroseeding exposed soil is a good option for stabilizing large areas. Hydroseed is a mixture of seed, fertilizer, water and a tackifier to hold the seed in place before it germinates.



Excellent application of hay mulch. Good mulch cover and sediment barrier around soil stockpile.

Stabilize Exposed Soil

28

## 9. Winter Stabilization

### Purpose:

Managing construction sites to minimize erosion and prevent sediment loading of waters is a year-round challenge. In Vermont, this challenge becomes even greater during the late fall, winter, and early spring months.

'Winter construction' as discussed here, describes the period between October 15 and April 15, when erosion prevention and sediment control is significantly more difficult.

Rains in late fall, thaws throughout the winter, and spring melt and rains can produce significant flows over frozen and saturated ground, greatly increasing the potential for erosion.

### Requirements for Winter Shutdown:

For those projects that will complete earth disturbance activities prior to the winter period (October 15), the following requirements must be adhered to:

1. For areas to be stabilized by vegetation, seeding shall be completed no later than September 15 to ensure adequate growth and cover.
2. If seeding is not completed by September 15, additional non-vegetative protection must be used to

29



Stabilization and seeding of slopes before winter will reduce or eliminate erosion in the spring. The grass on this slope is holding the soil in place and promoting infiltration of the melting snow.

stabilize the site for the winter period. This includes use of Erosion Control Matting or netting of a heavy mulch layer. Seeding with winter rye is recommended to allow for early germination during wet spring conditions.

3. Where mulch is specified, apply roughly 2 inches with an 80-90% cover. Mulch should be tracked in or stabilized with netting in open areas vulnerable to wind.

Winter Stabilization

30

### Requirements for Winter Construction

If construction activities involving earth disturbance continue past October 15 or begin before April 15, the following requirements must be adhered to:

1. Enlarged access points, stabilized to provide for snow stockpiling.
2. Limits of disturbance moved or replaced to reflect boundary of winter work.
3. A snow management plan prepared with adequate storage and control of meltwater, requiring cleared snow to be stored down slope of all areas of disturbance and out of stormwater treatment structures.
4. A minimum 25 foot buffer shall be maintained from perimeter controls such as silt fence.
5. In areas of disturbance that drain to a water body within 100 feet, two rows of silt fence must be installed along the contour.
6. Drainage structures must be kept open and free of snow and ice dams.

31

Winter Stabilization

7. Silt fence and other practices requiring earth disturbance must be installed ahead of frozen ground.

8. Mulch used for temporary stabilization must be applied at double the standard rate, or a minimum of 3 inches with an 80-90% cover.

9. To ensure cover of disturbed soil in advance of a melt event, areas of disturbed soil must be stabilized at the end of each work day, with the following exceptions:

- If no precipitation within 24 hours is forecast and work will resume in the same disturbed area within 24 hours, daily stabilization is not necessary.

- Disturbed areas that collect and retain runoff, such as house foundations or open utility trenches.

10. Prior to stabilization, snow or ice must be removed to less than 1 inch thickness.

11. Use stone to stabilize areas such as the perimeter of buildings under construction or where construction vehicle traffic is anticipated. Stone paths should be 10-20 feet wide to accommodate vehicular traffic.

Winter Stabilization

32

FOR CONSTRUCTION


PREPARED FOR: VERTEX TOWERS, LLC.

**Vertex Towers**

2 COMMERCIAL STREET  
SHARON, MA 02067

**TEP**

TEP OPCO, LLC.  
45 BEECHWOOD DR.  
NORTH ANDOVER, MA 01845  
OFFICE: (978) 557-5553

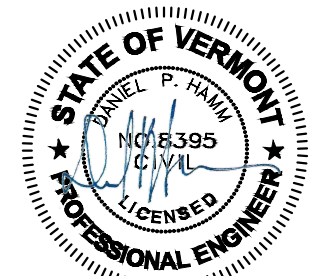

CONSTRUCTION DRAWINGS ARE VALID FOR SIX MONTHS AFTER ENGINEER OF RECORD'S STAMPED AND SIGNED SUBMITTAL DATE LISTED HEREIN

CHECKED BY: JX

APPROVED BY: DPH

## SUBMITTALS

REV.	DATE	DESCRIPTION	BY
2	10/10/24	PLANT OVERLAY & REV. DRIVEWAY	SLY
1	04/29/24	REV. TOWER TO MONOPINE	SLY
0	01/12/24	FOR CONSTRUCTION	SLY

SITE NAME:  
MANCHESTER CENTER

SITE ADDRESS:  
410 HUNTER PARK ROAD  
MANCHESTER, VT 05255

SHEET TITLE  
EPSC LOW RISK  
HANDBOOK

SHEET NUMBER

**A-10**

**10. Stabilize Soil at Final Grade**

**Purpose:**

Stabilizing the site with seed and mulch or erosion control matting when it reaches final grade is the best way to prevent erosion while construction continues.

**Requirements:**

Within 48 hours of final grading, the exposed soil must be seeded and mulched or covered with erosion control matting.



Lawn is fully established before construction is completed at this home site.

33

**How to comply:**

Bring the site or sections of the site to final grade as soon as possible after construction is completed. This will reduce the need for additional sediment and erosion control measures and will reduce the total disturbed area.

For seeding and mulching rates, follow the specifications under Rule 8, "Stabilizing Exposed Soil".



Within 48 hours of final grading, erosion control matting and mulch have been applied.

Stabilize Soil at Final Grade

34

**11. Dewatering Activities**

**Purpose:**


Treat water pumped from dewatering activities so that it is clear when leaving the construction site.

**Requirements:**

Water from dewatering activities that flows off of the construction site must be clear. Water must not be pumped into storm sewers, lakes, or wetlands unless the water is clear.

**How to comply:**

Using sock filters or sediment filter bags on dewatering discharge hoses or pipes, discharge water into silt fence enclosures installed in vegetated areas away from waterways. Remove accumulated sediment after the water has dispersed and stabilize the area with seed and mulch.

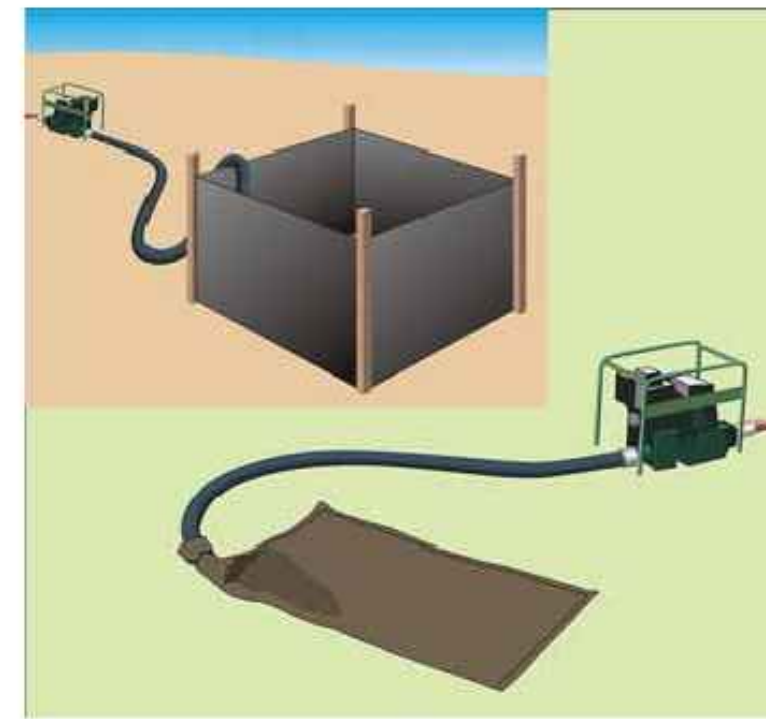

Water is pumped from the construction site into a silt fence enclosure on a vegetated area or into a sock filter away from waterways.

Dewatering Activities

36

**12. Inspect Your Site**

**Purpose:**

Perform site inspections to ensure that all sediment and erosion control practices are functioning properly. Regular inspections and maintenance of practices will help to reduce costs and protect water quality.

**Requirements:**

Inspect the site at least once every 7 days and after every rainfall or snowmelt that results in a discharge from the site. Perform maintenance to ensure that practices are functioning according to the specifications outlined in this handbook.

In the event of a noticeable sediment discharge from the construction site, you must take immediate action to inspect and maintain existing erosion prevention and sediment control practices. Any visibly discolored stormwater runoff to waters of the State must be reported.

Forms for reporting discharges are available at: [dec.vermont.gov/watershed/stormwater](http://dec.vermont.gov/watershed/stormwater)

Example Site Inspection Form		Y	N
<b>1. Boundary Limits</b>			
• Site boundary markers are up and visible			
• Disturbance is only occurring within marked boundaries			
<b>2. Limit Disturbance Area</b>			
• Only the acreage listed on the Authorization to Discharge is disturbed at one time			
<b>3. Construction Entrance</b>			
• Off-site tracking of mud prevented			

37

Example Site Inspection Form		Y	N
<b>4. Sediment Barriers</b>			
• Silt fence is trenched into ground with no gaps			
• Accumulated sediment is less than 1/2 way up the fence			
<b>5. Diversion Berms</b>			
• All upland stormwater is diverted around the site			
<b>6. Check Dams</b>			
• Check dams are in place and stretch the width of the channel			
• Channels are stable with no erosion			
<b>8. Stabilize Exposed Soil</b>			
• Seed and mulch, and/or erosion control blankets are being used in accordance with the permit requirements			
<b>9. Winter Stabilization</b>			
• After September 15, all disturbed areas have been seeded and mulched to 3 inches deep, or covered in erosion control blankets.			
• For ongoing construction, exposed soil is mulched prior to forecasted rain events.			
<b>10. Stabilize Soil at Final Grade</b>			
• Within 48 hours of establishing final grade, soil is seeded and mulched or covered in erosion control matting			
<b>Water flowing off the site</b>			
• Water is free of sediment (water is clear)			


Inspection

FOR CONSTRUCTION


PREPARED FOR: VERTEX TOWERS, LLC.



2 COMMERCIAL STREET  
SHARON, MA 02067

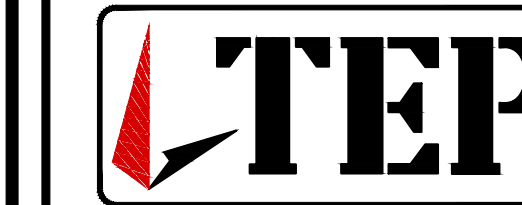

TEP OPCO, LLC.  
45 BEECHWOOD DR.  
NORTH ANDOVER, MA 01845  
OFFICE: (978) 557-5553

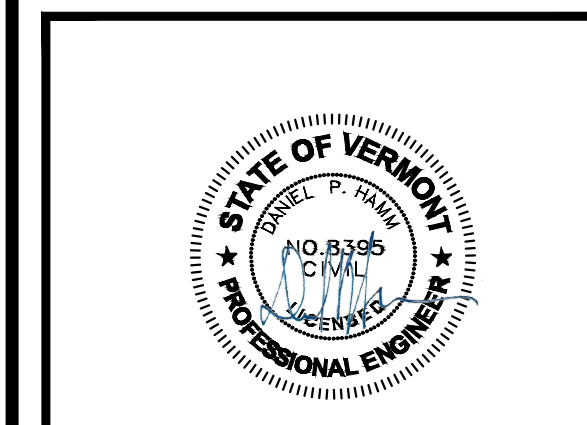

CONSTRUCTION DRAWINGS ARE VALID FOR SIX MONTHS AFTER ENGINEER OF RECORD'S STAMPED AND SIGNED SUBMITTAL DATE LISTED HEREIN

CHECKED BY: JX

APPROVED BY: DPH

SUBMITTALS			
REV.	DATE	DESCRIPTION	BY
2	10/10/24	PLANT OVERLAY & REV. DRIVEWAY	SLY
1	04/29/24	REV. TOWER TO MONOPINE	SLY
0	01/12/24	FOR CONSTRUCTION	SLY

SITE NAME:  
MANCHESTER CENTER


SITE ADDRESS:  
410 HUNTER PARK ROAD  
MANCHESTER, VT 05255

SHEET TITLE  
EPSC LOW RISK  
HANDBOOK

SHEET NUMBER  
**A-11**

**Section 3  
Additional Resources**

**How to calculate slope:**

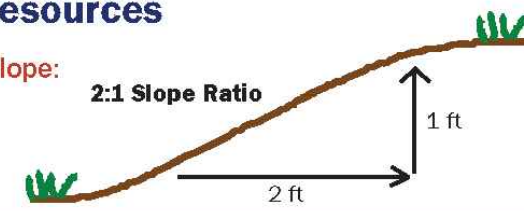

Approximate Slope Conversions			
Steepness	Percent	Slope ratio (ft/ft)	Degrees
Very steep	100%	1:1	45°
	50%	2:1	27°
Moderate	33%	3:1	18°
	25%	4:1	14°
	10%	10:1	6°
Slight	5%	20:1	3°

**How to estimate disturbance area:**

1 acre = 43,560 square feet = 4,840 square yards

Area in acres (width in feet x length in feet)						
(w) x (l)	100	150	200	300	400	500
100	0.2	0.3	0.5	0.7	0.9	1.1
150	0.3	0.5	0.7	1.0	1.4	1.7
200	0.5	0.7	0.9	1.4	1.8	2.3
300	0.7	1.0	1.4	2.1	2.8	3.4
400	0.9	1.4	1.8	2.8	3.7	4.6
500	1.1	1.7	2.3	3.4	4.6	5.7

39

**Acknowledgements**

Design details and standards for sediment and erosion control practices have been adapted from the New York State Standards and Specifications for Erosion and Sediment Control, August 2005.

Photographs and illustrations provided by Tetra Tech, Kim Greenwood, Don Lake, Jim Pease, and Hydrograss Technologies.

This document has been adapted from the Kentucky Erosion Prevention and Sediment Control Field Guide produced by the Tetra Tech Water Resources Division in Fairfax, VA for the Kentucky Division of Conservation and Division of Water. Inquiries regarding this publication should be directed to Barry Tinning, Tetra Tech, 1060 Eaton Place, Suite 340, Fairfax, VA 22030 (703.385.6000).

Printing of this manual is sponsored by the Winoski Natural Resources Conservation District through a grant by the U.S. Environmental Protection Agency.



The Vermont Department of Environmental Conservation is an equal opportunity agency and offers all persons the benefits of participating in each of its programs and competing in all areas of employment regardless of race, color, religion, sex, national origin, age, disability, sexual preference, or other non-merit factors.

This document is available upon request in large print, Braille or audio cassette.

VT Relay Service for the Hearing Impaired  
1-800-253-0191 TDD-Voice - 1-800-253-0195 Voice+TDD

Vermont Department of Environmental Conservation  
Watershed Management Division  
One National Life Drive - Davis 3  
Montpelier, VT 05620-3522  
Tel: 802-828-1115  
Fax: 802-828-1544  
[dec.vermont.gov/watershed/stormwater](http://dec.vermont.gov/watershed/stormwater)

**STRUCTURAL NOTES:**

- DESIGN REQUIREMENTS ARE PER STATE BUILDING CODE AND APPLICABLE SUPPLEMENTS, INTERNATIONAL BUILDING CODE, EIA/TIA-222-H STRUCTURAL STANDARDS FOR STEEL ANTENNA, TOWERS AND ANTENNA SUPPORTING STRUCTURES.
- CONTRACTOR SHALL VERIFY ALL DIMENSIONS AND CONDITIONS IN THE FIELD PRIOR TO FABRICATION AND ERECTION OF ANY MATERIAL. ANY UNUSUAL CONDITIONS SHALL BE REPORTED TO THE ATTENTION OF THE CONSTRUCTION MANAGER AND ENGINEER OF RECORD.
- DESIGN AND CONSTRUCTION OF STRUCTURAL STEEL SHALL CONFORM TO THE AMERICAN INSTITUTE OF STEEL CONSTRUCTION "SPECIFICATION FOR THE DESIGN, FABRICATION AND ERECTION OF STRUCTURAL STEEL FOR BUILDINGS".
- STRUCTURAL STEEL SHALL CONFORM TO ASTM A992 (Fy=50 ksi), MISCELLANEOUS STEEL SHALL CONFORM TO ASTM A36 UNLESS OTHERWISE INDICATED.
- STEEL PIPE SHALL CONFORM TO ASTM A500 "COLD-FORMED WELDED & SEAMLESS CARBON STEEL STRUCTURAL TUBING", GRADE B, OR ASTM A53 PIPE STEEL BLACK AND HOT-DIPPED ZINC-COATED WELDED AND SEAMLESS TYPE E OR S, GRADE B. PIPE SIZES INDICATED ARE NOMINAL. ACTUAL OUTSIDE DIAMETER IS LARGER.
- STRUCTURAL CONNECTION BOLTS SHALL BE HIGH STRENGTH BOLTS (BEARING TYPE) AND CONFORM TO ASTM A325 TYPE-X "HIGH STRENGTH BOLTS FOR STRUCTURAL JOINTS, INCLUDING SUITABLE NUTS AND PLAIN HARDENED WASHERS". ALL BOLTS SHALL BE 3/4" DIA UON.
- ALL STEEL MATERIALS SHALL BE GALVANIZED AFTER FABRICATION IN ACCORDANCE WITH ASTM A123 "ZINC (HOT-DIP GALVANIZED) COATINGS ON IRON AND STEEL PRODUCTS", UNLESS OTHERWISE NOTED.
- ALL BOLTS, ANCHORS AND MISCELLANEOUS HARDWARE SHALL BE GALVANIZED IN ACCORDANCE WITH ASTM A153 "ZINC-COATING (HOT-DIP) ON IRON AND STEEL HARDWARE", UNLESS OTHERWISE NOTED.
- FIELD WELDS, DRILL HOLES, SAW CUTS AND ALL DAMAGED GALVANIZED SURFACES SHALL BE REPAIRED WITH AN ORGANIC ZINC REPAIR PAINT COMPLYING WITH REQUIREMENTS OF ASTM A780. GALVANIZING REPAIR PAINT SHALL HAVE 65 PERCENT ZINC BY WEIGHT, ZIRP BY DUNCAN GALVANIZING, GALVA BRIGHT PREMIUM BY CROWN OR EQUAL. THICKNESS OF APPLIED GALVANIZING REPAIR PAINT SHALL BE NOT NOT LESS THAN 4 COATS (ALLOW TIME TO DRY BETWEEN COATS) WITH A RESULTING COATING THICKNESS REQUIRED BY ASTM A123 OR A153 AS APPLICABLE.
- CONTRACTOR SHALL COMPLY WITH AWS CODE FOR PROCEDURES, APPEARANCE AND QUALITY OF WELDS, AND FOR METHODS USED IN CORRECTING WELDING. ALL WELDERS AND WELDING PROCESSES SHALL BE QUALIFIED IN ACCORDANCE WITH AWS "STANDARD QUALIFICATION PROCEDURES". ALL WELDING SHALL BE DONE USING E70XX ELECTRODES AND WELDING SHALL CONFORM TO AISC AND D.I.I. WHERE FILLET WELD SIZES ARE NOT SHOWN, PROVIDE THE MINIMUM SIZE PER TABLE J2.4 IN THE AISC "STEEL CONSTRUCTION MANUAL". 14TH EDITION.
- INCORRECTLY FABRICATED, DAMAGED OR OTHERWISE MISFITTING OR NON-CONFORMING MATERIALS OR CONDITIONS SHALL BE REPORTED TO THE CONSTRUCTION MANAGER PRIOR TO REMEDIAL OR CORRECTIVE ACTION. ANY SUCH ACTION SHALL REQUIRE CONSTRUCTION MANAGER APPROVAL.
- UNISTRUT SHALL BE FORMED STEEL CHANNEL STRUT FRAMING AS MANUFACTURED BY UNISTRUT CORP., WAYNE, MI OR EQUAL. STRUT MEMBERS SHALL BE 1 5/8"x1 5/8"x12GA, UNLESS OTHERWISE NOTED, AND SHALL BE HOT-DIP GALVANIZED AFTER FABRICATION.
- EPOXY ANCHOR ASSEMBLY SHALL CONSIST OF STAINLESS STEEL ANCHOR ROD WITH NUTS & WASHERS. AN INTERNALLY THREADED INSERT, A SCREEN TUBE AND A EPOXY ADHESIVE. THE ANCHORING SYSTEM SHALL BE THE HILTI-HIT HY-270 AND OR HY-200 SYSTEMS (AS SPECIFIED IN DWG.) OR ENGINEERS APPROVED EQUAL.
- EXPANSION BOLTS SHALL CONFORM TO FEDERAL SPECIFICATION FF-S-325, GROUP II, TYPE 4, CLASS I, HILTI KWIK BOLT III OR APPROVED EQUAL. INSTALLATION SHALL BE IN ACCORDANCE WITH THE MANUFACTURER'S RECOMMENDATIONS.
- LUMBER SHALL COMPLY WITH THE REQUIREMENTS OF THE AMERICAN INSTITUTE OF TIMBER CONSTRUCTION AND THE NATIONAL FOREST PRODUCTS ASSOCIATION'S NATIONAL DESIGN SPECIFICATION FOR WOOD CONSTRUCTION. ALL LUMBER SHALL BE PRESSURE TREATED AND SHALL BE STRUCTURAL GRADE NO. 2 OR BETTER.
- WHERE ROOF PENETRATIONS ARE REQUIRED, THE CONTRACTOR SHALL CONTACT AND COORDINATE RELATED WORK WITH THE BUILDING OWNER AND THE EXISTING ROOF INSTALLER. WORK SHALL BE PERFORMED IN SUCH A MANNER AS TO NOT VOID THE EXISTING ROOF WARRANTY. ROOF SHALL BE WATERTIGHT.
- ALL FIBERGLASS MEMBERS USED ARE AS MANUFACTURED BY STRONGWELL COMPANY OF BRISTOL, VA 24203. ALL DESIGN CRITERIA FOR THESE MEMBERS IS BASED ON INFORMATION PROVIDED IN THE DESIGN MANUAL. ALL REQUIREMENTS PUBLISHED IN SAID MANUAL MUST BE STRICTLY ADHERED TO.
- NO MATERIALS TO BE ORDERED AND NO WORK TO BE COMPLETED UNTIL SHOP DRAWINGS HAVE BEEN REVIEWED AND APPROVED IN WRITING.
- SUBCONTRACTOR SHALL FIREPROOF ALL STEEL TO PRE-EXISTING CONDITIONS.

**SPECIAL INSPECTIONS (REFERENCE IBC CHAPTER 17):**

**GENERAL:** WHERE APPLICATION IS MADE FOR CONSTRUCTION, THE OWNER OR THE REGISTERED DESIGN PROFESSIONAL IN RESPONSIBLE CHARGE ACTING AS THE OWNER'S AGENT SHALL EMPLOY ONE OR MORE APPROVED AGENCIES TO PERFORM INSPECTIONS DURING CONSTRUCTION ON THE TYPES OF WORK LISTED IN THE INSPECTION CHECKLIST ABOVE.

THE REGISTERED DESIGN PROFESSIONAL IN RESPONSIBLE CHARGE AND ENGINEERS OF RECORD INVOLVED IN THE DESIGN OF THE PROJECT ARE PERMITTED TO ACT AS THE APPROVED AGENCY AND THEIR PERSONNEL ARE PERMITTED TO ACT AS THE SPECIAL INSPECTOR FOR THE WORK DESIGNED BY THEM, PROVIDED THOSE PERSONNEL MEET THE QUALIFICATION REQUIREMENTS.

STATEMENT OF SPECIAL INSPECTIONS: THE APPLICANT SHALL SUBMIT A STATEMENT OF SPECIAL INSPECTIONS PREPARED BY THE REGISTERED DESIGN PROFESSIONAL IN RESPONSIBLE CHARGE IN ACCORDANCE WITH SECTION 107.1 AS A CONDITION FOR ISSUANCE. THIS STATEMENT SHALL BE IN ACCORDANCE WITH SECTION 1705.

REPORT REQUIREMENT: SPECIAL INSPECTORS SHALL KEEP RECORDS OF INSPECTIONS. THE SPECIAL INSPECTOR SHALL FURNISH INSPECTION REPORTS TO THE BUILDING OFFICIAL, AND TO THE REGISTERED DESIGN PROFESSIONAL IN RESPONSIBLE CHARGE. REPORTS SHALL INDICATE THAT WORK INSPECTED WAS OR WAS NOT COMPLETED IN CONFORMANCE TO APPROVED CONSTRUCTION DOCUMENTS. DISCREPANCIES SHALL BE BROUGHT TO THE IMMEDIATE ATTENTION OF THE CONTRACTOR FOR CORRECTION. IF THEY ARE NOT CORRECTED, THE DISCREPANCIES SHALL BE BROUGHT TO THE ATTENTION OF THE BUILDING OFFICIAL AND TO THE REGISTERED DESIGN PROFESSIONAL IN RESPONSIBLE CHARGE. A FINAL REPORT DOCUMENTING REQUIRED SPECIAL INSPECTIONS SHALL BE SUBMITTED.

**SPECIAL INSPECTION CHECKLIST**

BEFORE CONSTRUCTION	
CONSTRUCTION/INSTALLATION INSPECTIONS AND TESTING REQUIRED (COMPLETED BY ENGINEER OF RECORD)	REPORT ITEM
<b>REQUIRED</b>	ENGINEER OF RECORD APPROVED SHOP DRAWINGS <sup>1</sup>
<b>REQUIRED</b>	MATERIAL SPECIFICATIONS REPORT <sup>2</sup>
N/A	FABRICATOR NDE INSPECTION
<b>REQUIRED</b>	PACKING SLIPS <sup>3</sup>

DURING CONSTRUCTION	
CONSTRUCTION/INSTALLATION INSPECTIONS AND TESTING REQUIRED (COMPLETED BY ENGINEER OF RECORD)	REPORT ITEM
<b>REQUIRED</b>	STEEL INSPECTIONS
N/A	HIGH STRENGTH BOLT INSPECTIONS
N/A	HIGH WIND ZONE INSPECTIONS <sup>4</sup>
<b>REQUIRED</b>	FOUNDATION INSPECTIONS
<b>REQUIRED</b>	CONCRETE COMP. STRENGTH, SLUMP TESTS AND PLACEMENT
N/A	POST INSTALLED ANCHOR VERIFICATION <sup>5</sup>
N/A	GROUT VERIFICATION
N/A	CERTIFIED WELD INSPECTION
<b>REQUIRED</b>	EARTHWORK: LIFT AND DENSITY
N/A	ON SITE COLD GALVANIZING VERIFICATION
N/A	GUY WIRE TENSION REPORT

AFTER CONSTRUCTION	
CONSTRUCTION/INSTALLATION INSPECTIONS AND TESTING REQUIRED (COMPLETED BY ENGINEER OF RECORD)	REPORT ITEM
<b>REQUIRED</b>	MODIFICATION INSPECTOR REDLINE OR RECORD DRAWINGS <sup>6</sup>
N/A	POST INSTALLED ANCHOR PULL-OUT TESTING
<b>REQUIRED</b>	PHOTOGRAPHS

- NOTES:**
- REQUIRED FOR ANY NEW SHOP FABRICATED FRP OR STEEL.
  - PROVIDED BY MANUFACTURER, REQUIRED IF HIGH STRENGTH BOLTS OR STEEL.
  - PROVIDED BY GENERAL CONTRACTOR; PROOF OF MATERIALS.
  - HIGH WIND ZONE INSPECTION CATB 120MPH OR CAT C,D 110MPH INSPECT FRAMING OF WALLS, ANCHORING, FASTENING SCHEDULE.
  - ADHESIVE FOR REBAR AND ANCHORS SHALL HAVE BEEN TESTED IN ACCORDANCE WITH ACI 355.4 AND ICC-ES AC308 FOR CRACKED CONCRETE AND SEISMIC APPLICATIONS. DESIGN ADHESIVE BOND STRENGTH HAS BEEN BASED ON ACI 355.4 TEMPERATURE CATEGORY B WITH INSTALLATIONS INTO DRY HOLES DRILLED USING A CARBIDE BIT INTO CRACKED CONCRETE THAT HAS CURED FOR AT LEAST 21 DAYS. ADHESIVE ANCHORS REQUIRING CERTIFIED INSTALLATIONS SHALL BE INSTALLED BY A CERTIFIED ADHESIVE ANCHOR INSTALLER PER ACI 318-11 D.9.2.2. INSTALLATIONS REQUIRING CERTIFIED INSTALLERS SHALL BE INSPECTED PER ACI 318-11 D.8.2.4.
  - AS REQUIRED; FOR ANY FIELD CHANGES TO THE ITEMS IN THIS TABLE.

- NOTES:**
- ALL CONNECTIONS TO BE SHOP WELDED & FIELD BOLTED USING 3/4"Ø A325-X BOLTS, UNLESS OTHERWISE NOTIFIED.
  - SHOP DRAWING ENGINEER REVIEW & APPROVAL REQUIRED BEFORE ORDERING MATERIAL.
  - SHOP DRAWING ENGINEER REVIEW & APPROVAL REQUIRED PRIOR TO STEEL FABRICATION.
  - VERIFICATION OF EXISTING ROOF CONSTRUCTION IS REQUIRED PRIOR TO THE INSTALLATION OF THE ROOF PLATFORM. ENGINEER OF RECORD IS TO APPROVE EXISTING CONDITIONS IN ORDER TO MOVE FORWARD.
  - CENTERLINE OF PROPOSED STEEL PLATFORM SUPPORT COLUMNS TO BE CENTRALLY LOCATED OVER THE EXISTING BUILDING COLUMNS.
  - EXISTING BRICK MASONRY COLUMNS/BEARING TO BE REPAIRED/REPLACED AT ALL PROPOSED PLATFORM SUPPORT POINTS. ENGINEER OF RECORD TO REVIEW AND APPROVE.

**FOR CONSTRUCTION**

PREPARED FOR: VERTEX TOWERS, LLC.



2 COMMERCIAL STREET  
SHARON, MA 02067



TEP OPCO, LLC.  
45 BEECHWOOD DR.  
NORTH ANDOVER, MA 01845  
OFFICE: (978) 557-5553




CONSTRUCTION DRAWINGS ARE VALID FOR SIX MONTHS AFTER ENGINEER OF RECORD'S STAMPED AND SIGNED SUBMITTAL DATE LISTED HEREIN

CHECKED BY: JX

APPROVED BY: DPH

SUBMITTALS			
REV.	DATE	DESCRIPTION	BY
2	10/10/24	PLANT OVERLAY & REV. DRIVEWAY	SLY
1	04/29/24	REV. TOWER TO MONOPINE	SLY
0	01/12/24	FOR CONSTRUCTION	SLY

SITE NAME:  
**MANCHESTER CENTER**

SITE ADDRESS:  
410 HUNTER PARK ROAD  
MANCHESTER, VT 05255

SHEET TITLE  
**STRUCTURAL NOTES AND SPECIAL INSPECTIONS**

SHEET NUMBER  
**SN-1**

SUBMITTALS			
REV.	DATE	DESCRIPTION	BY
2	10/10/24	PLANT OVERLAY & REV. DRIVEWAY	SLY
1	04/29/24	REV. TOWER TO MONOPINE	SLY
0	01/12/24	FOR CONSTRUCTION	SLY

SITE NAME:  
MANCHESTER CENTER

SITE ADDRESS:  
410 HUNTER PARK ROAD  
MANCHESTER, VT 05255








SHEET TITLE  
STEEL PLATFORM  
FRAMING AND  
FOOTING DETAILS



SHEET NUMBER  
**S-1**

FOR CONSTRUCTION


**FOUNDATION NOTES & CONCRETE SPECIFICATIONS:**

- FOUNDATION AREA SHALL BE EXCAVATED TO THE DEPTH AND DIMENSIONS SHOWN ON THE PLANS. EXISTING LEDGE AND ALL OTHER EXISTING UNSUITABLE MATERIAL SHALL BE REMOVED AND LEGALLY DISPOSED OF OFF-SITE. THE SUBGRADE SHALL BE ROLLED WITH A 1-TON, VIBRATORY, WALK-BEHIND ROLLER AT A SPEED OF LESS THAN 2 FPS, 6 PASSES MINIMUM, TO PROVIDE UNYIELDING SURFACE.
- UNDERCUT SOFT OR "WEAVING" AREAS A MINIMUM OF 12 INCHES DEEP. BACKFILL UNDERCUT AREA WITH FILL MEETING THE SPECIFICATIONS OF STRUCTURAL FILL.
- CONCRETE TO HAVE A MINIMUM 28 DAY COMPRESSIVE STRENGTH (f'c)=4000 psi. CONCRETE TO BE AIR ENTRAINED, DESIRED AIR CONTENT TO BE 6% (PLUS OR MINUS 2%)
- REINFORCING BAR TO BE ASTM A615 GRADE 60.
- WELDED WIRE FABRIC TO CONFORM TO THE REQUIREMENTS OF ASTM A185. WIRES FOR FABRIC TO CONFORM TO THE REQUIREMENTS OF ASTM A82.
- ALL REINFORCING TO HAVE MINIMUM CONCRETE COVER PER ACI SPECIFICATIONS.
- ALL CONCRETE MATERIALS AND WORKMANSHIP SHALL CONFORM TO LATEST EDITION OF ACI 318 AND APPLICABLE STATE BUILDING CODE.

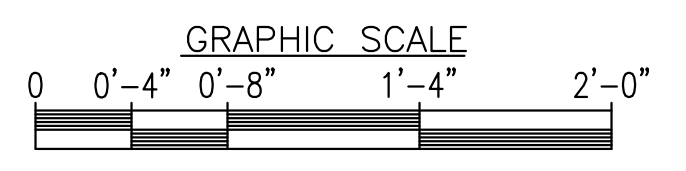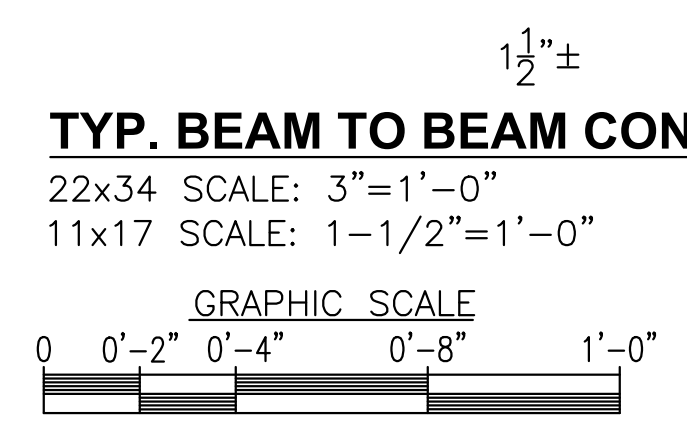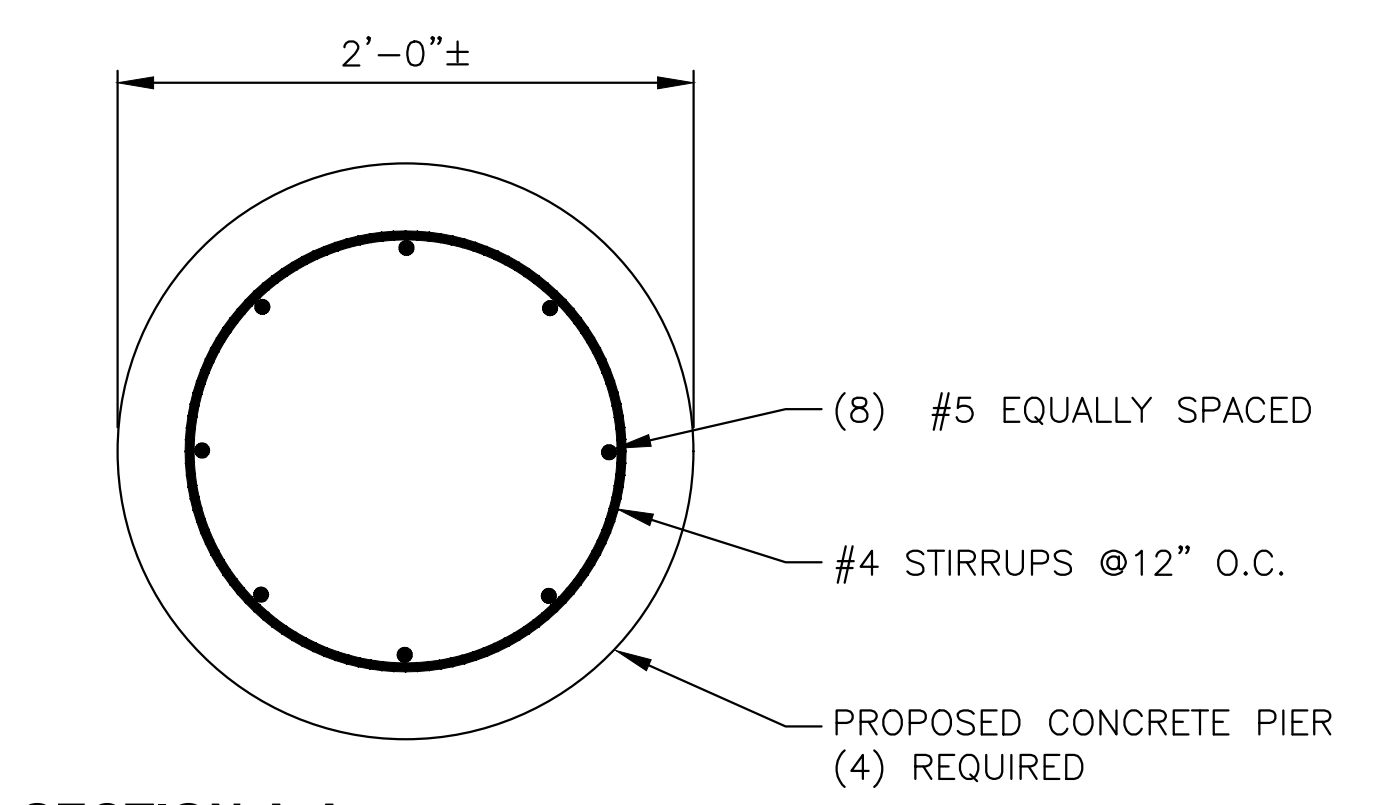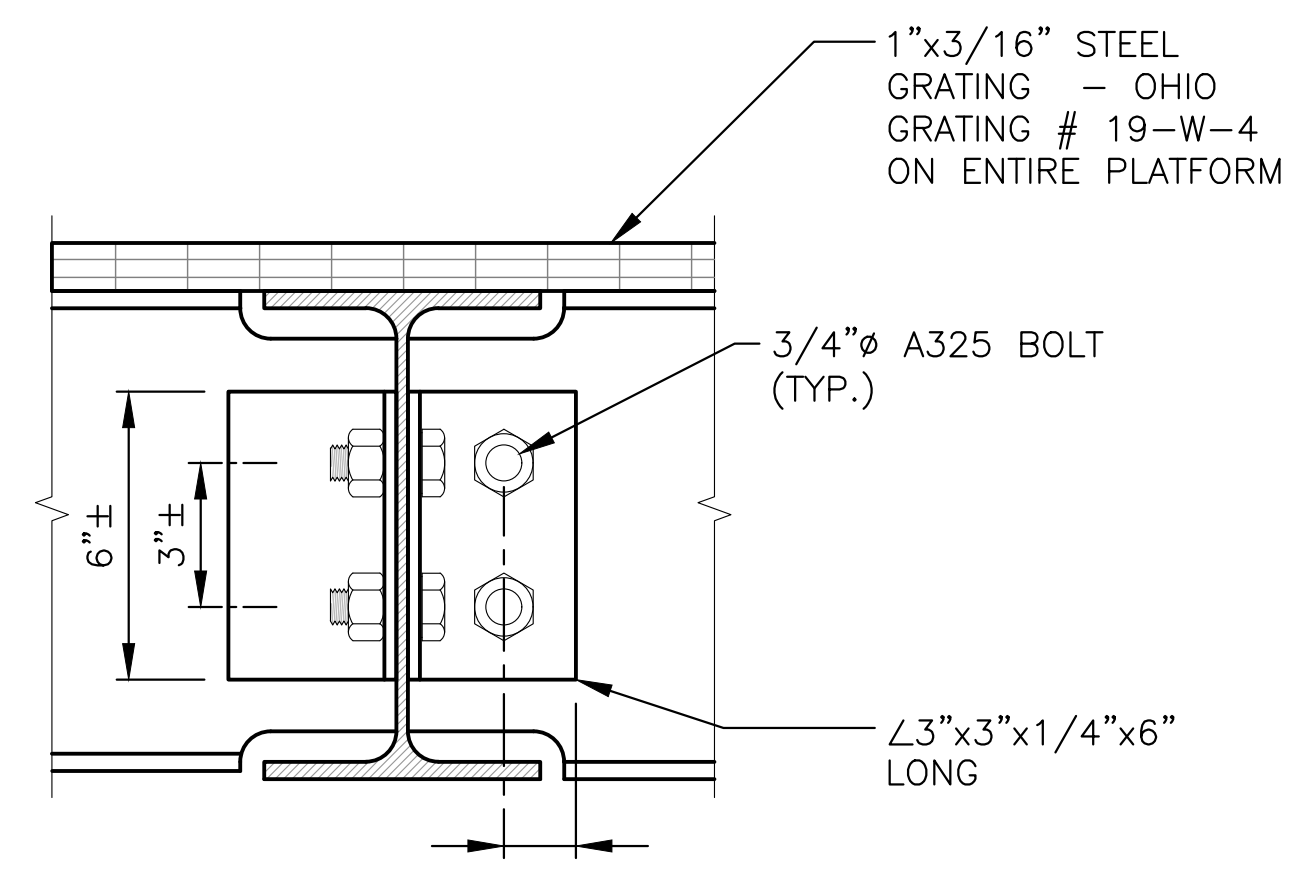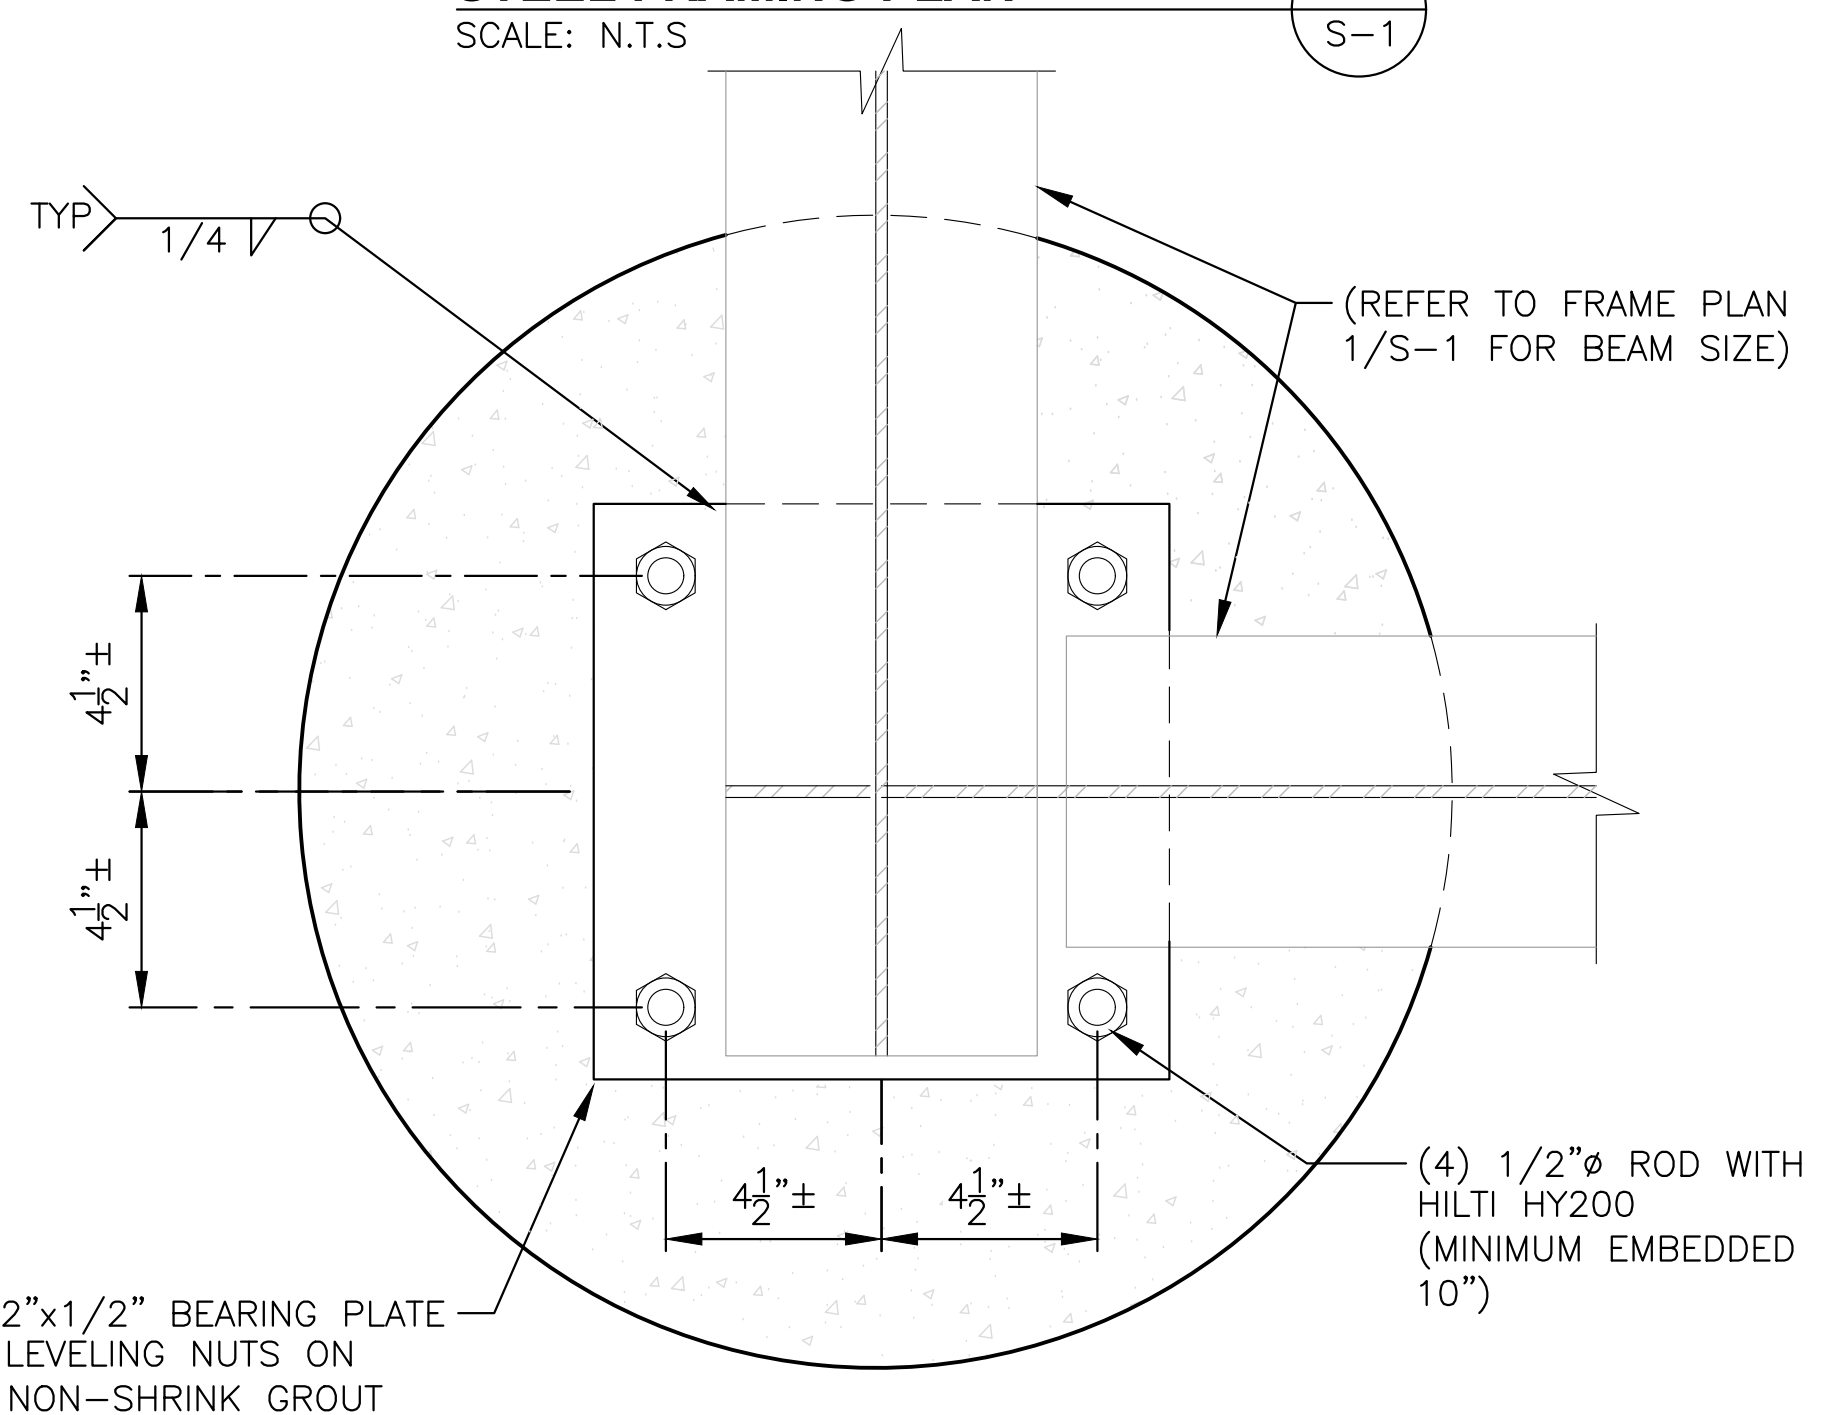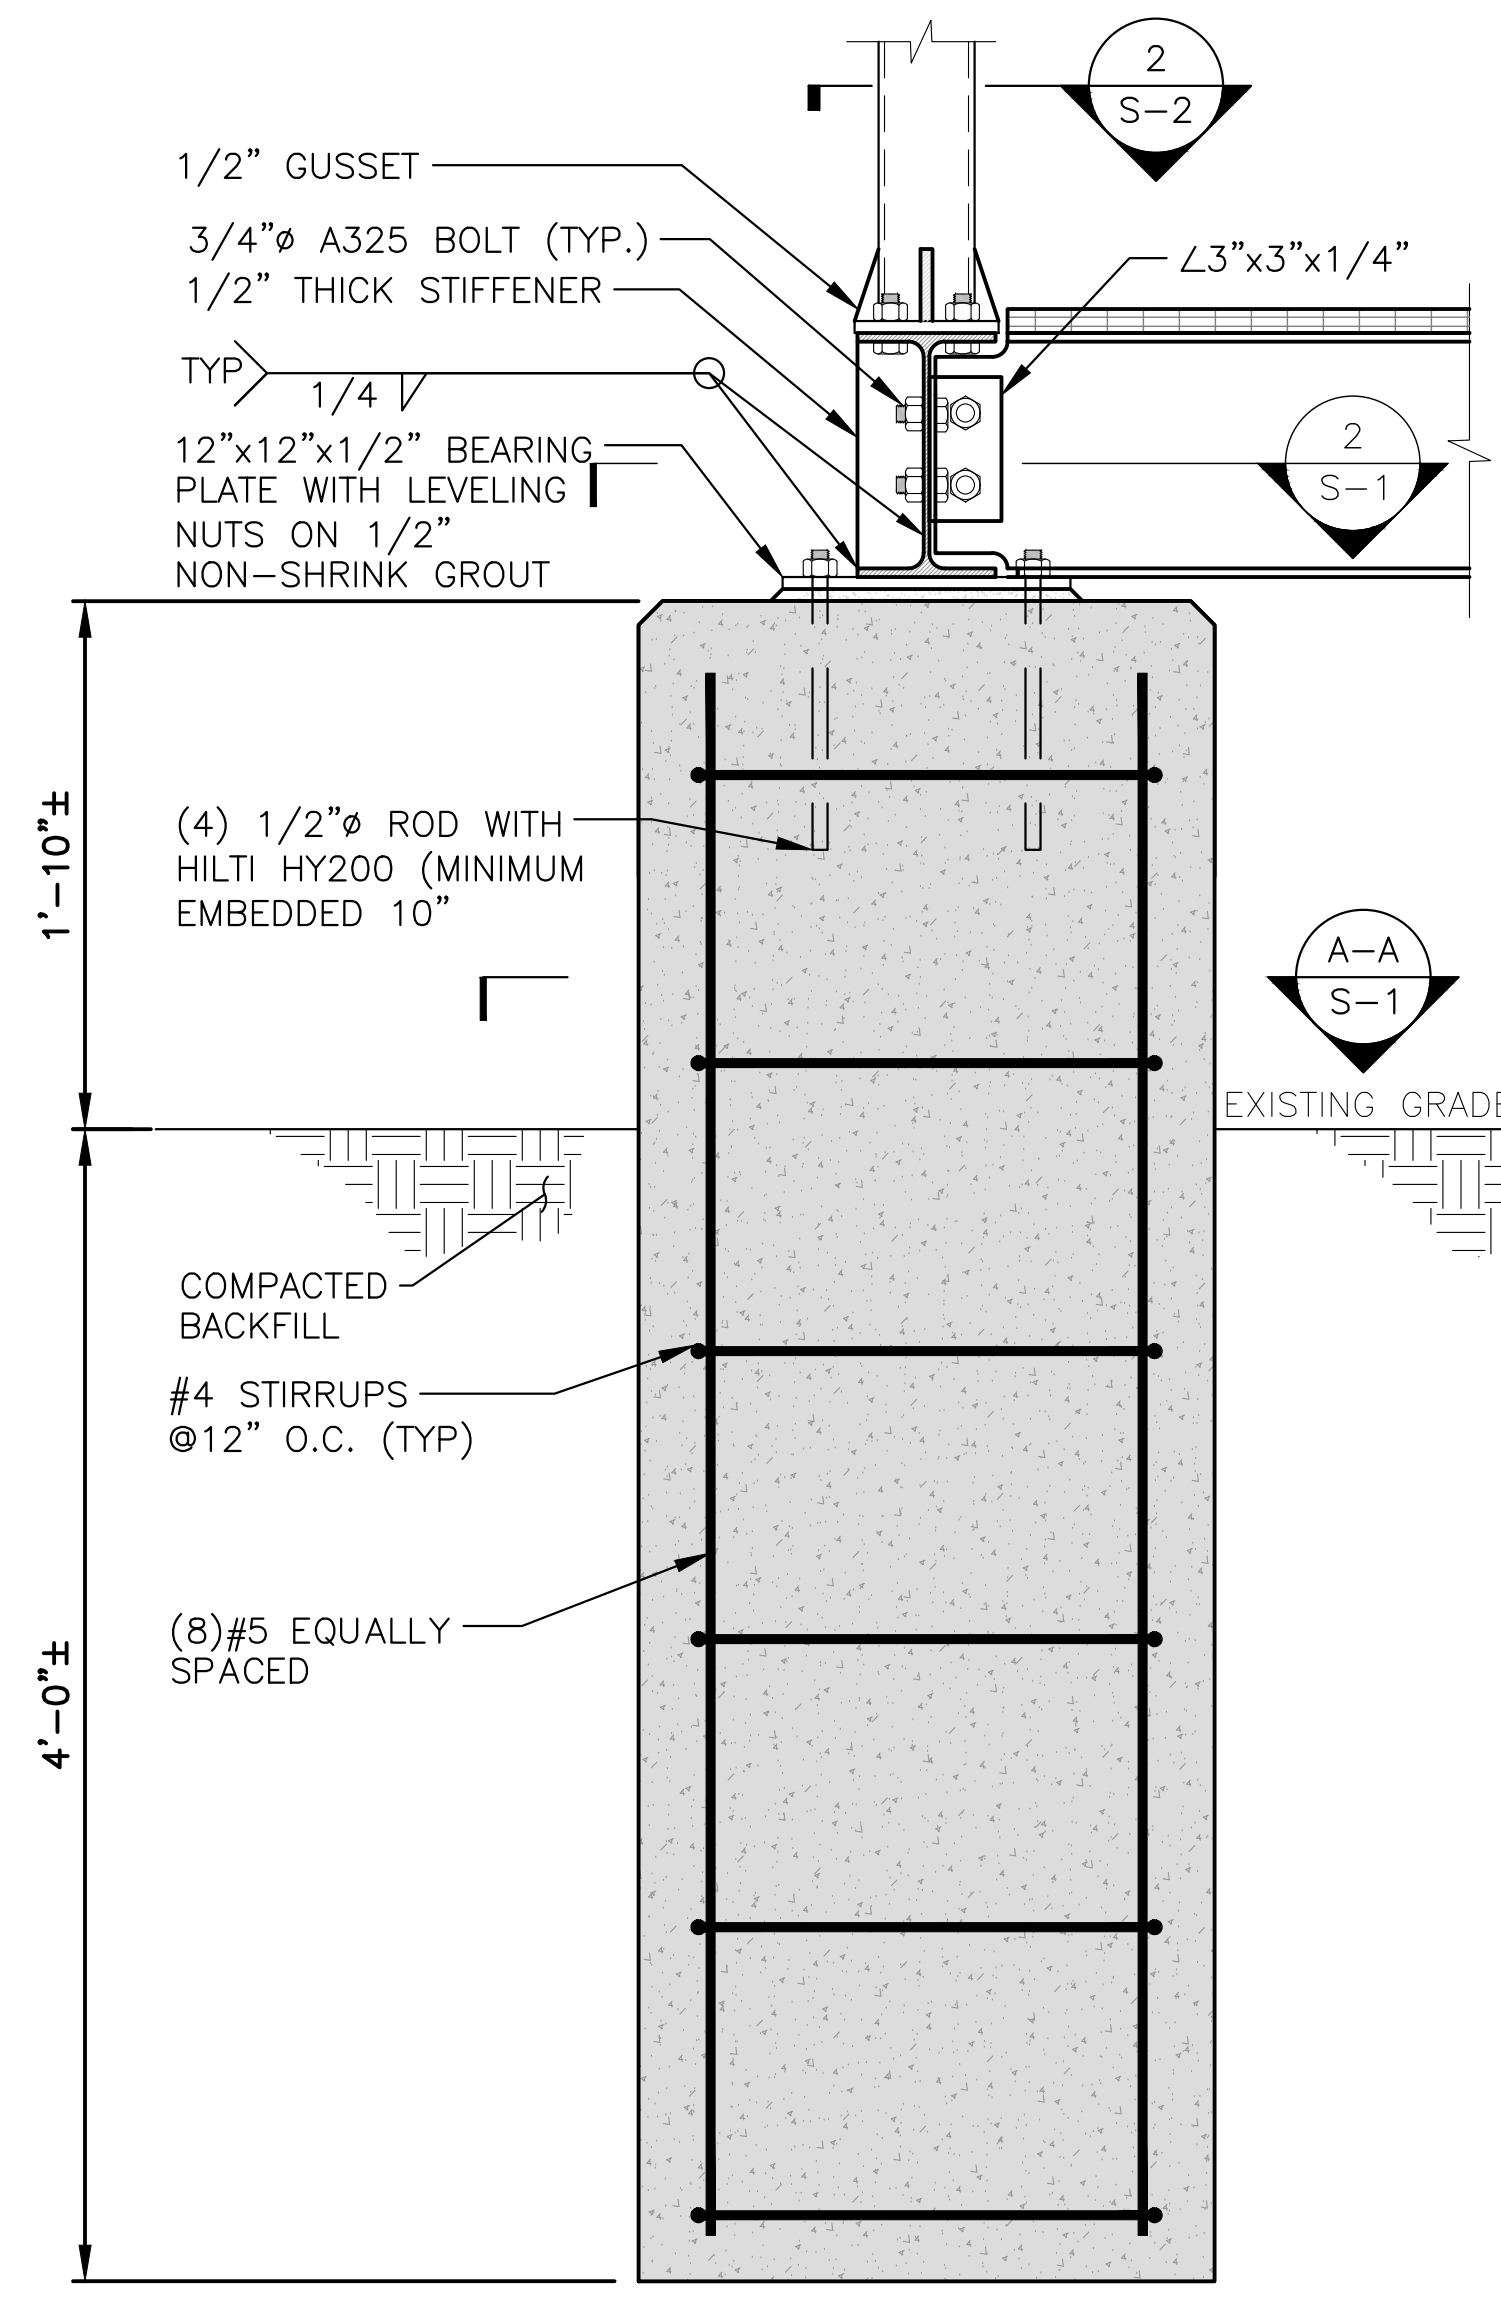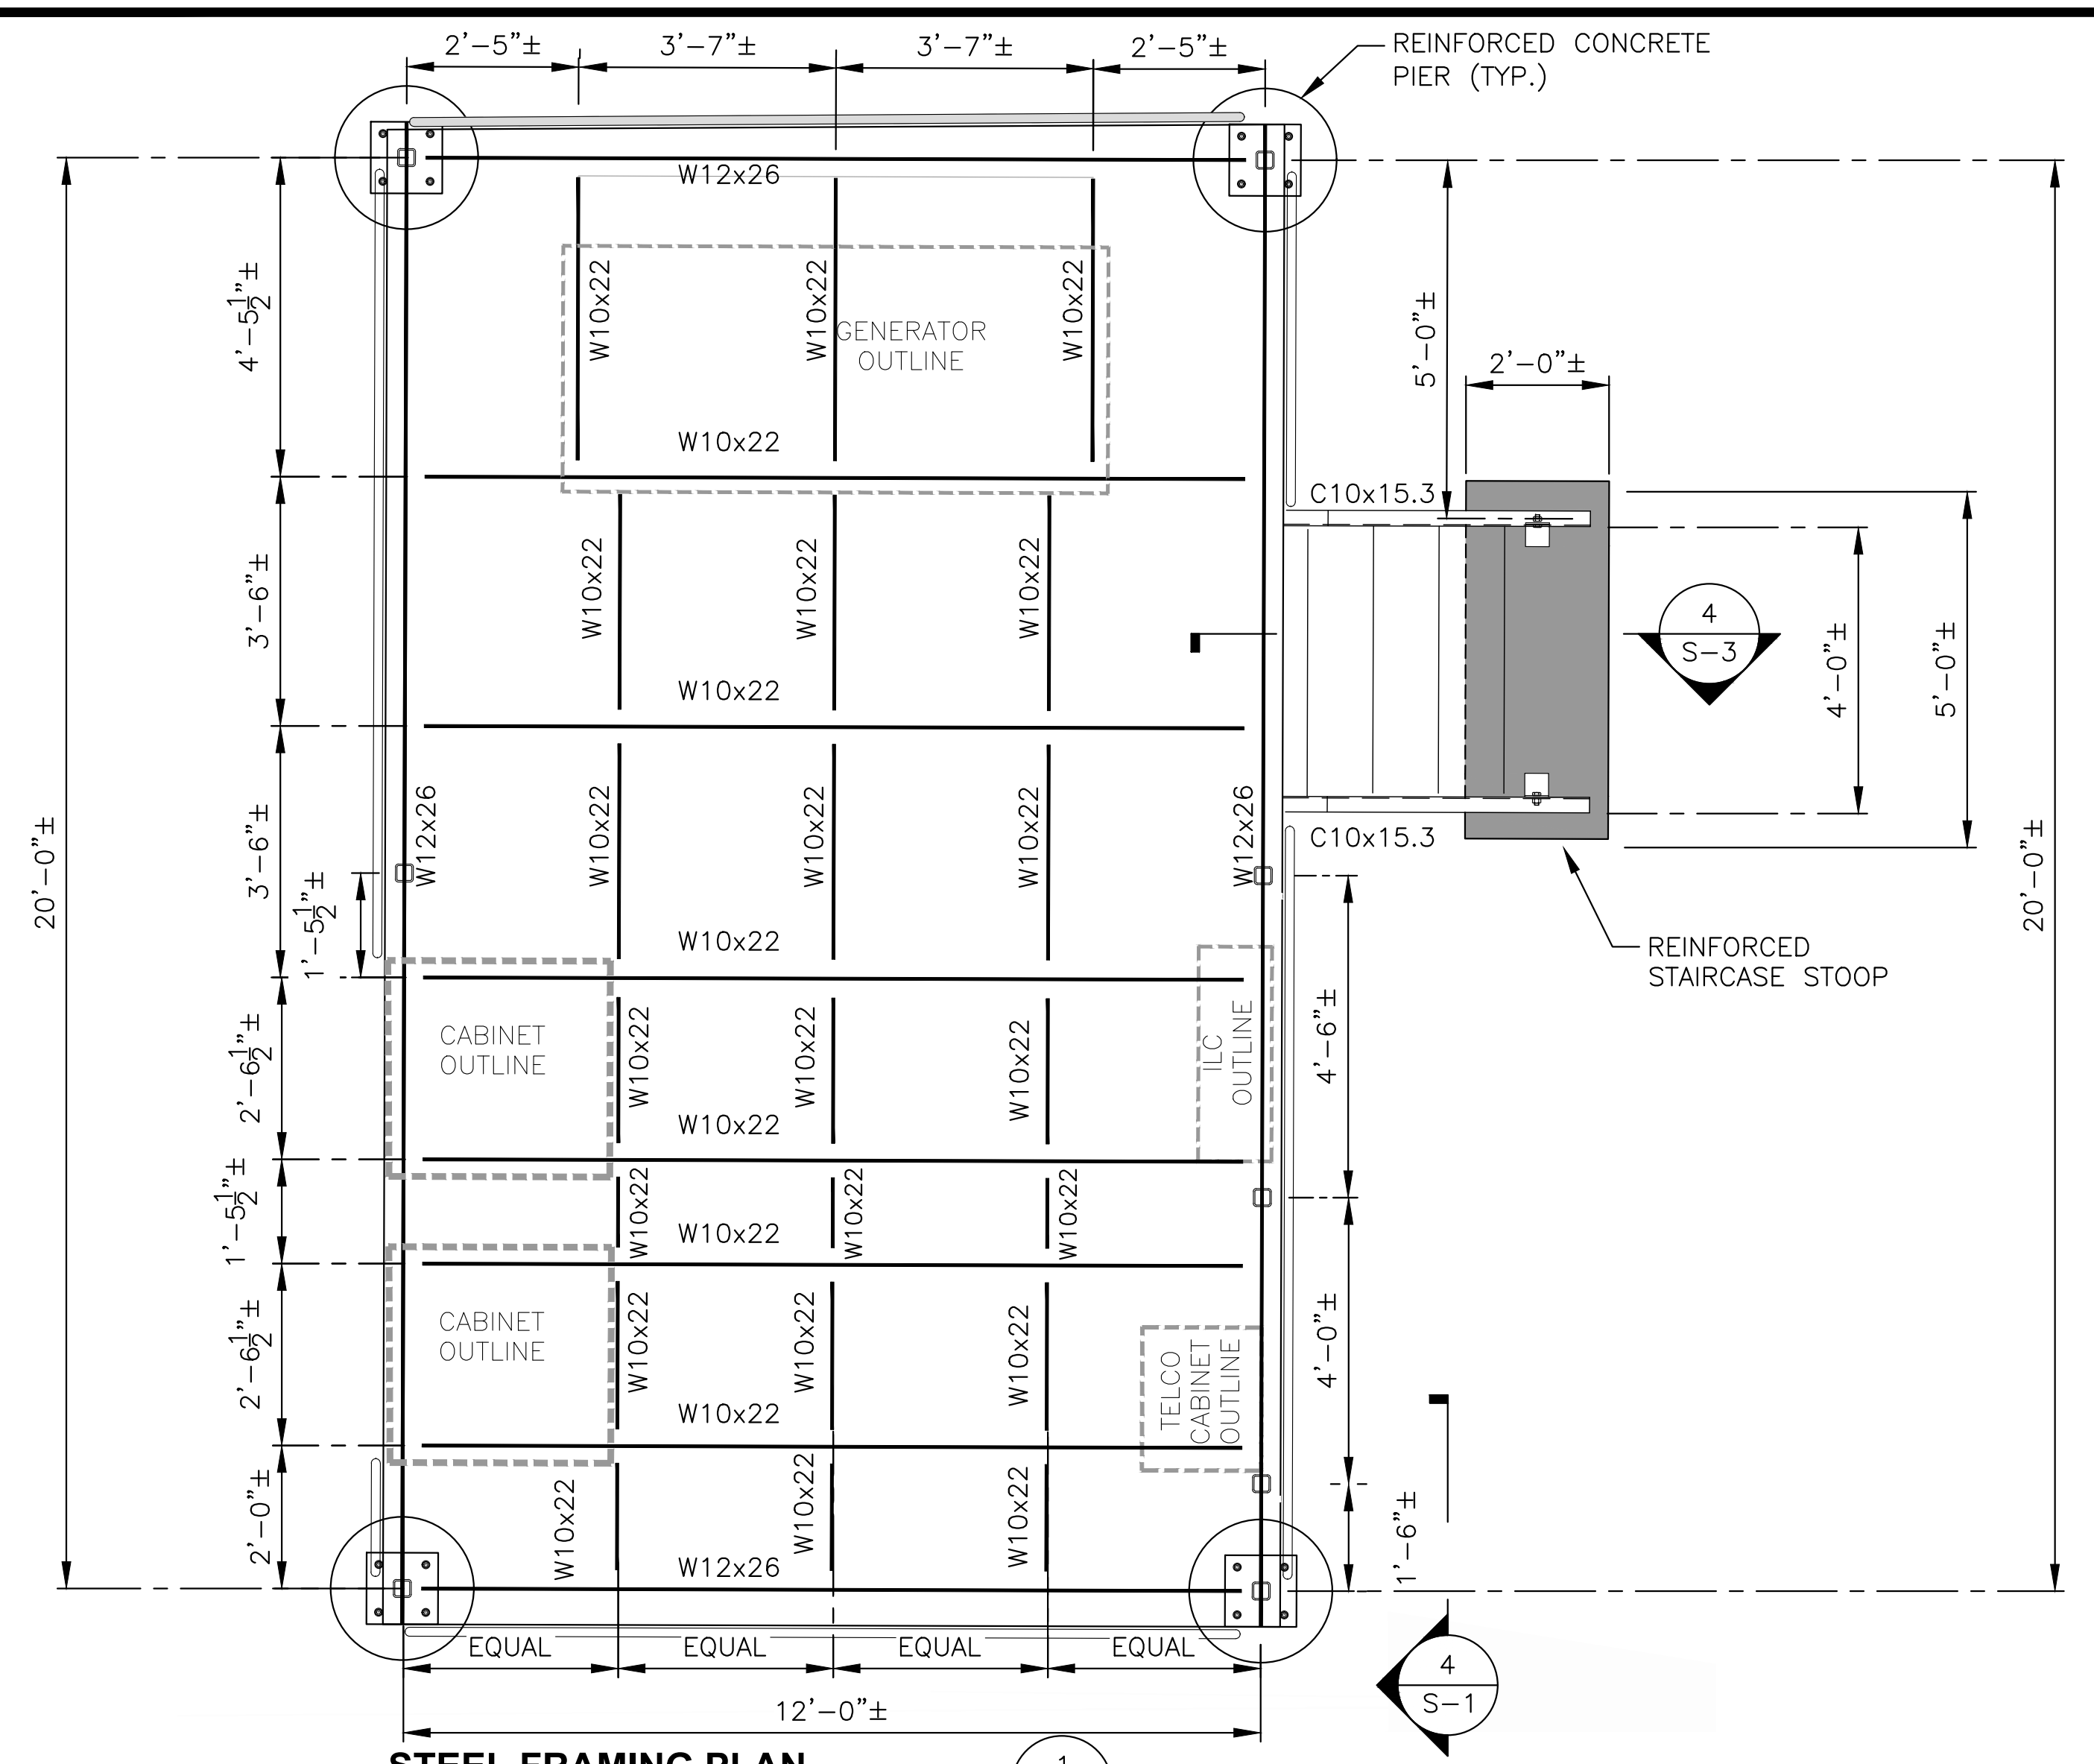


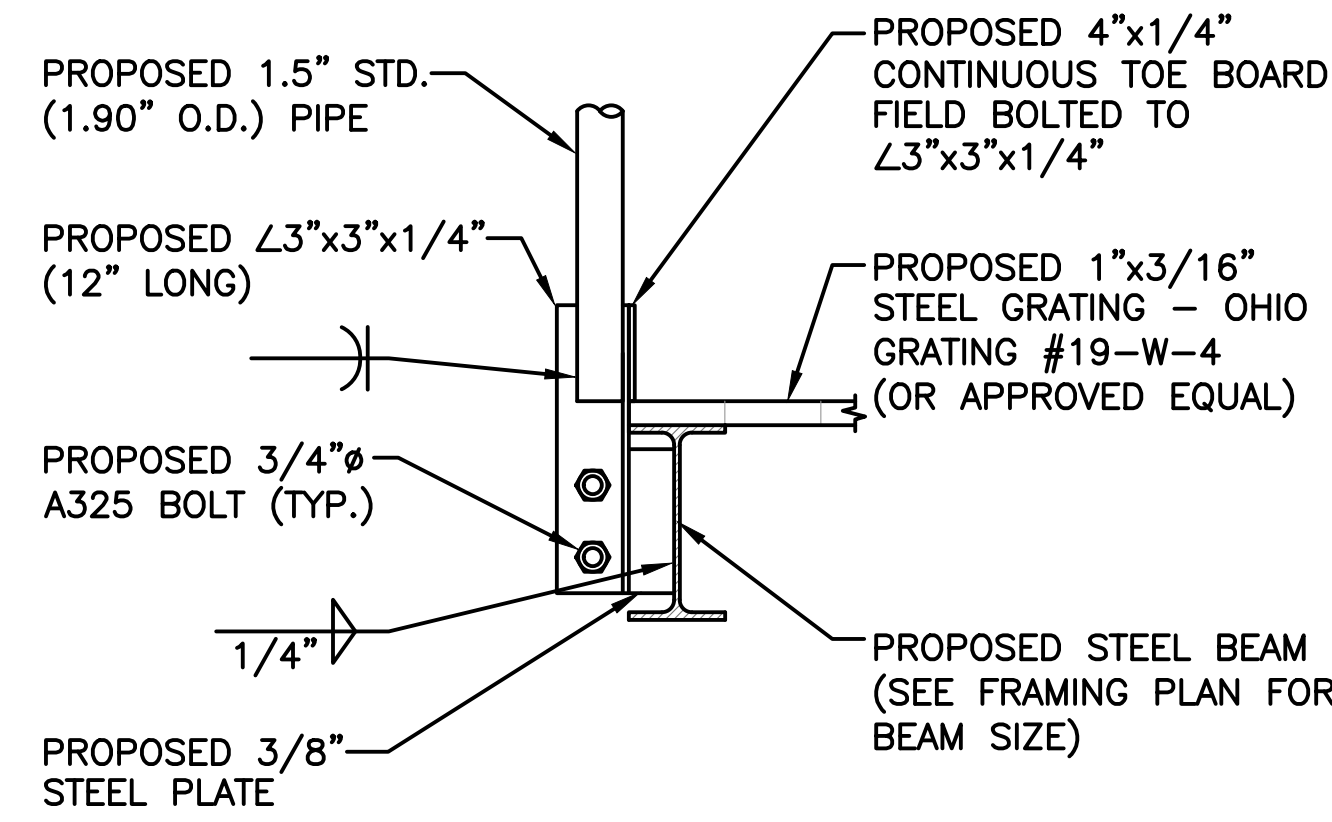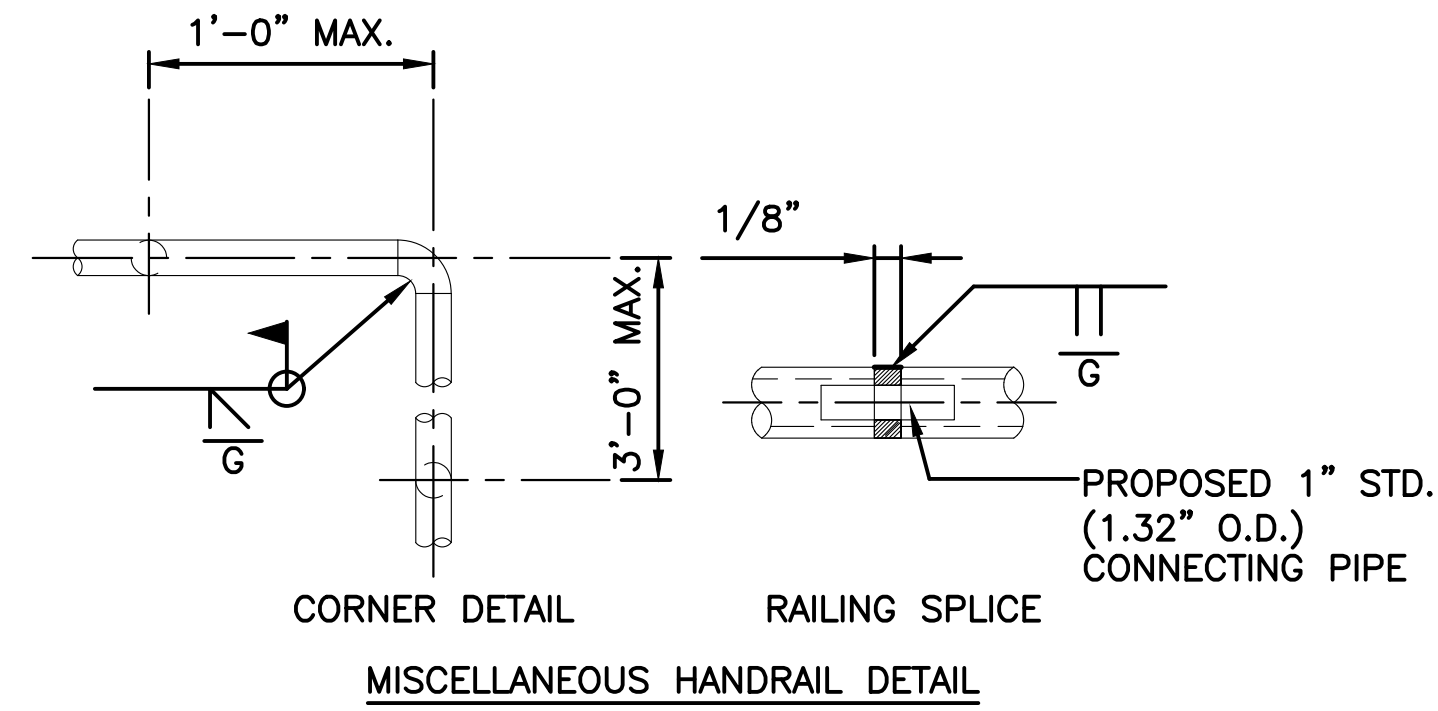


**SECTION C-C**  
22x34 SCALE: 1-1/2"=1'-0"  
11x17 SCALE: 3/4"=1'-0"

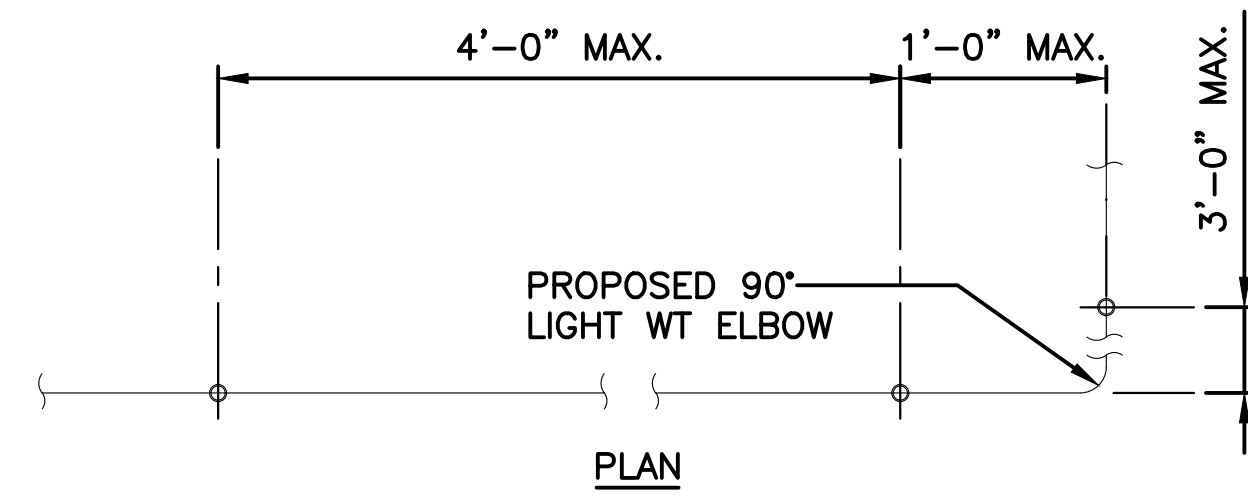



**NOTES:**  
1. ALL CONNECTIONS TO BE SHOP WELDED & FIELD BOLTED USING 3/4" A325-X BOLTS, UNLESS OTHERWISE NOTIFIED.  
2. SHOP DRAWING ENGINEER REVIEW & APPROVAL REQUIRED BEFORE ORDERING MATERIAL.

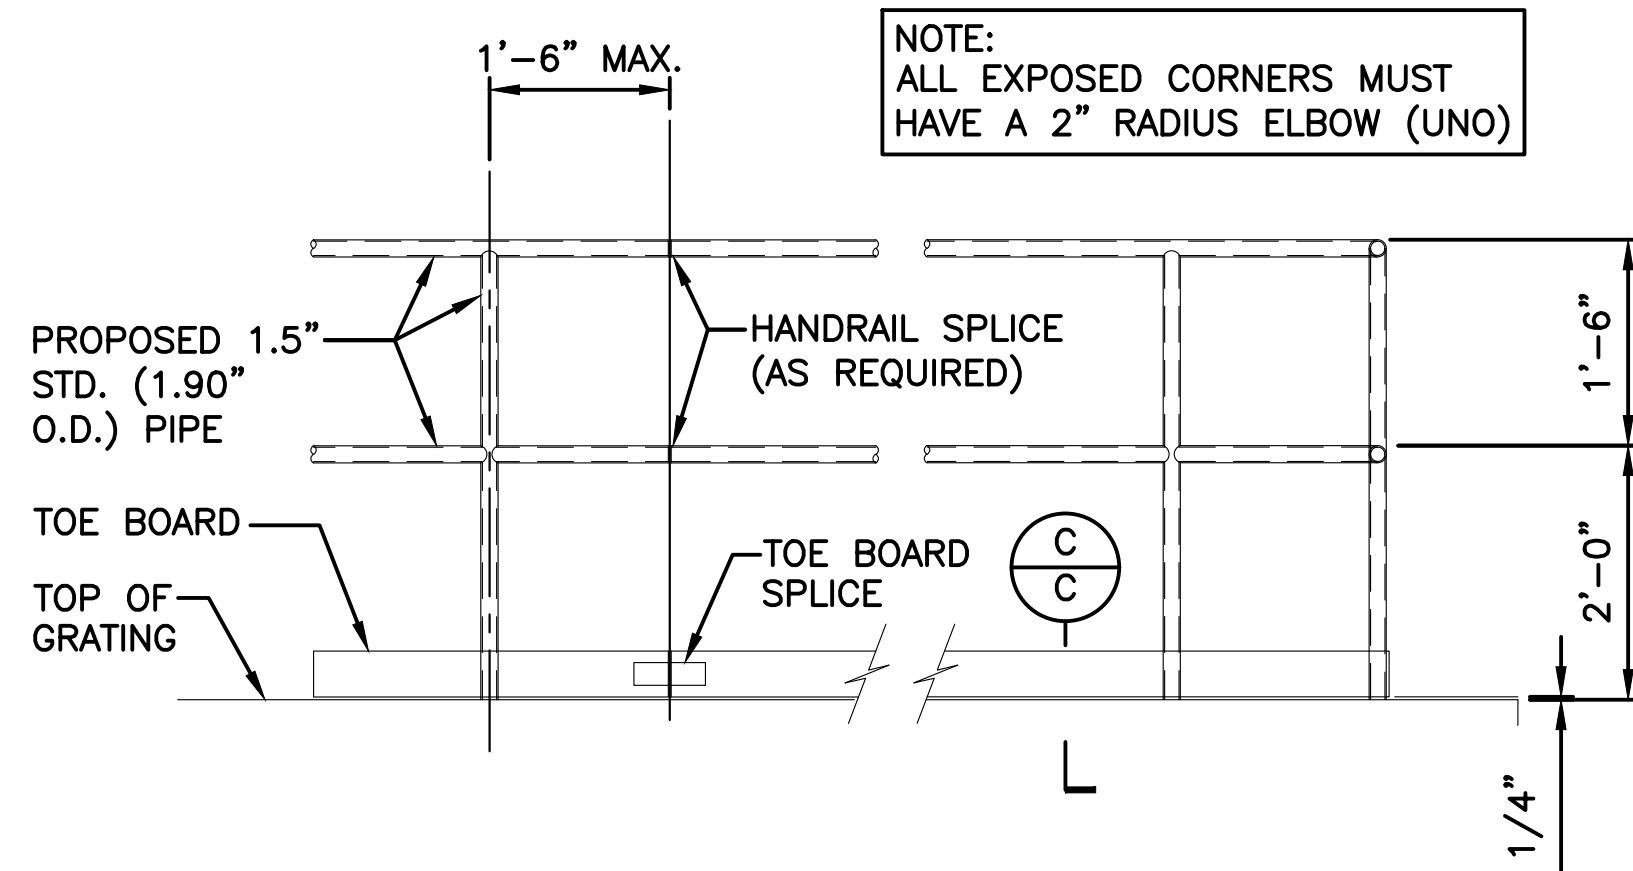

**HANDRAIL DETAIL**  
22x34 SCALE: 1-1/2"=1'-0"  
11x17 SCALE: 3/4"=1'-0"

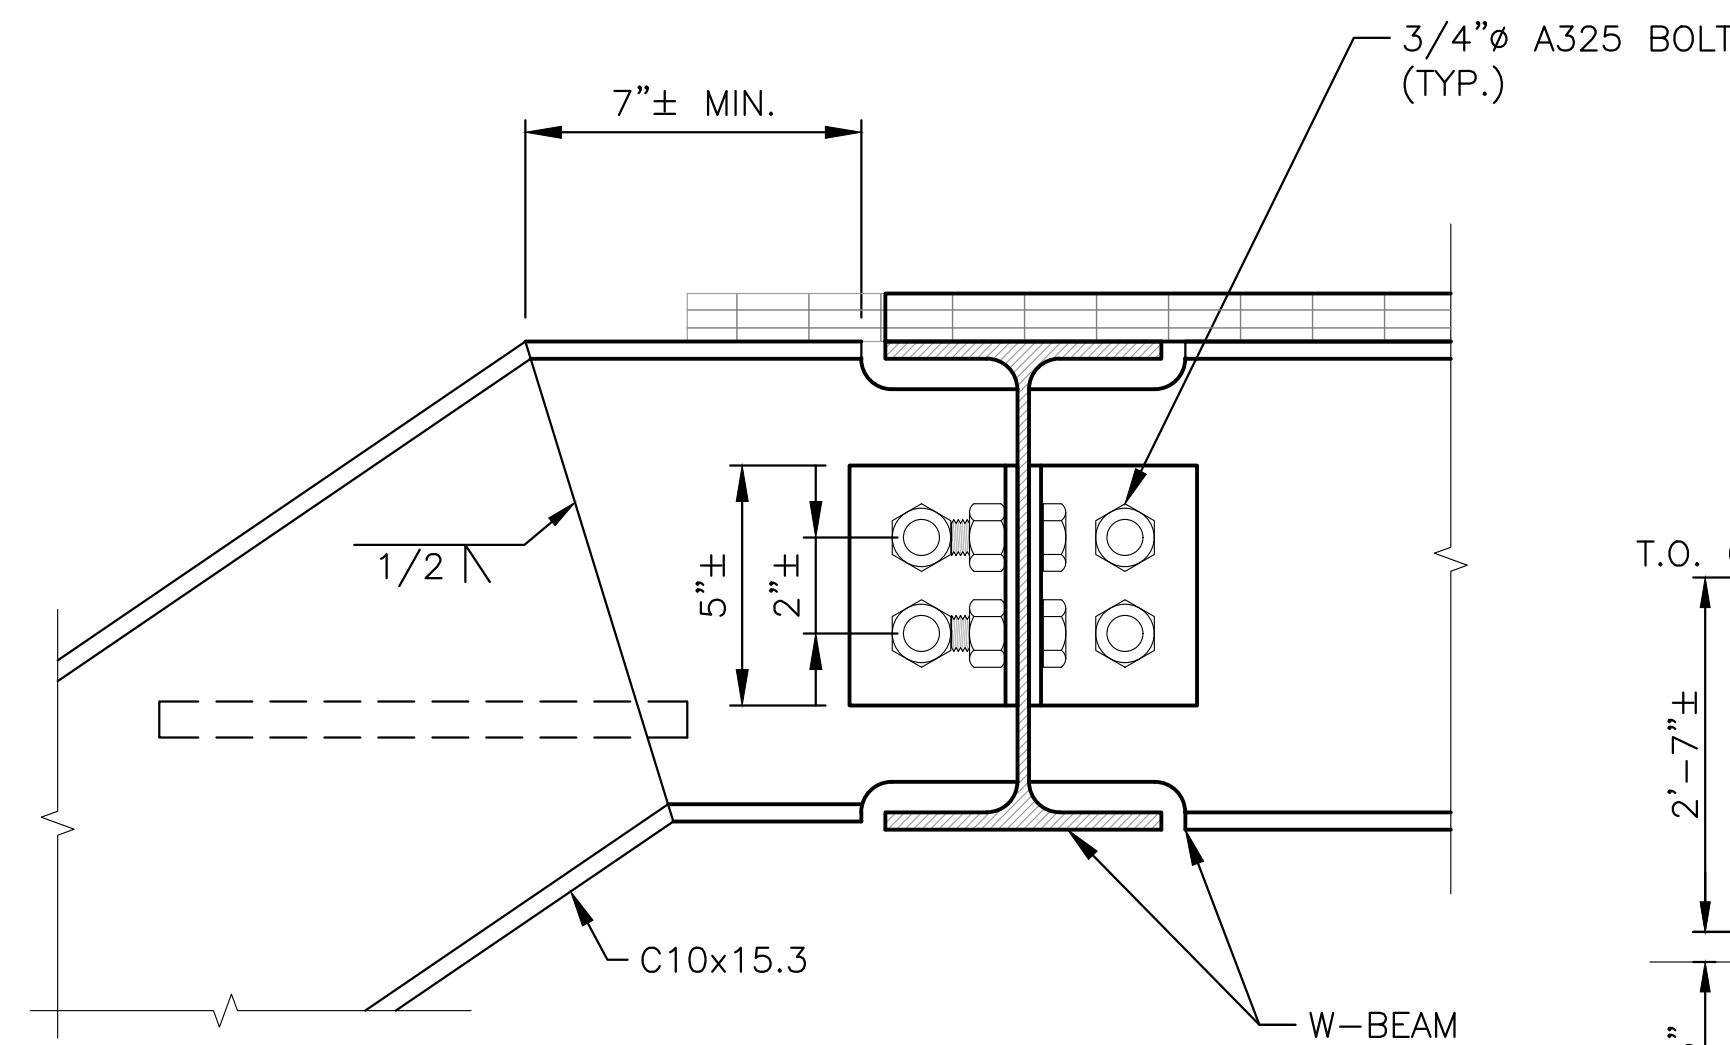

**STAIR CONNECTION DETAIL**  
22x34 SCALE: 3"=1'-0"  
11x17 SCALE: 1-1/2"=1'-0"

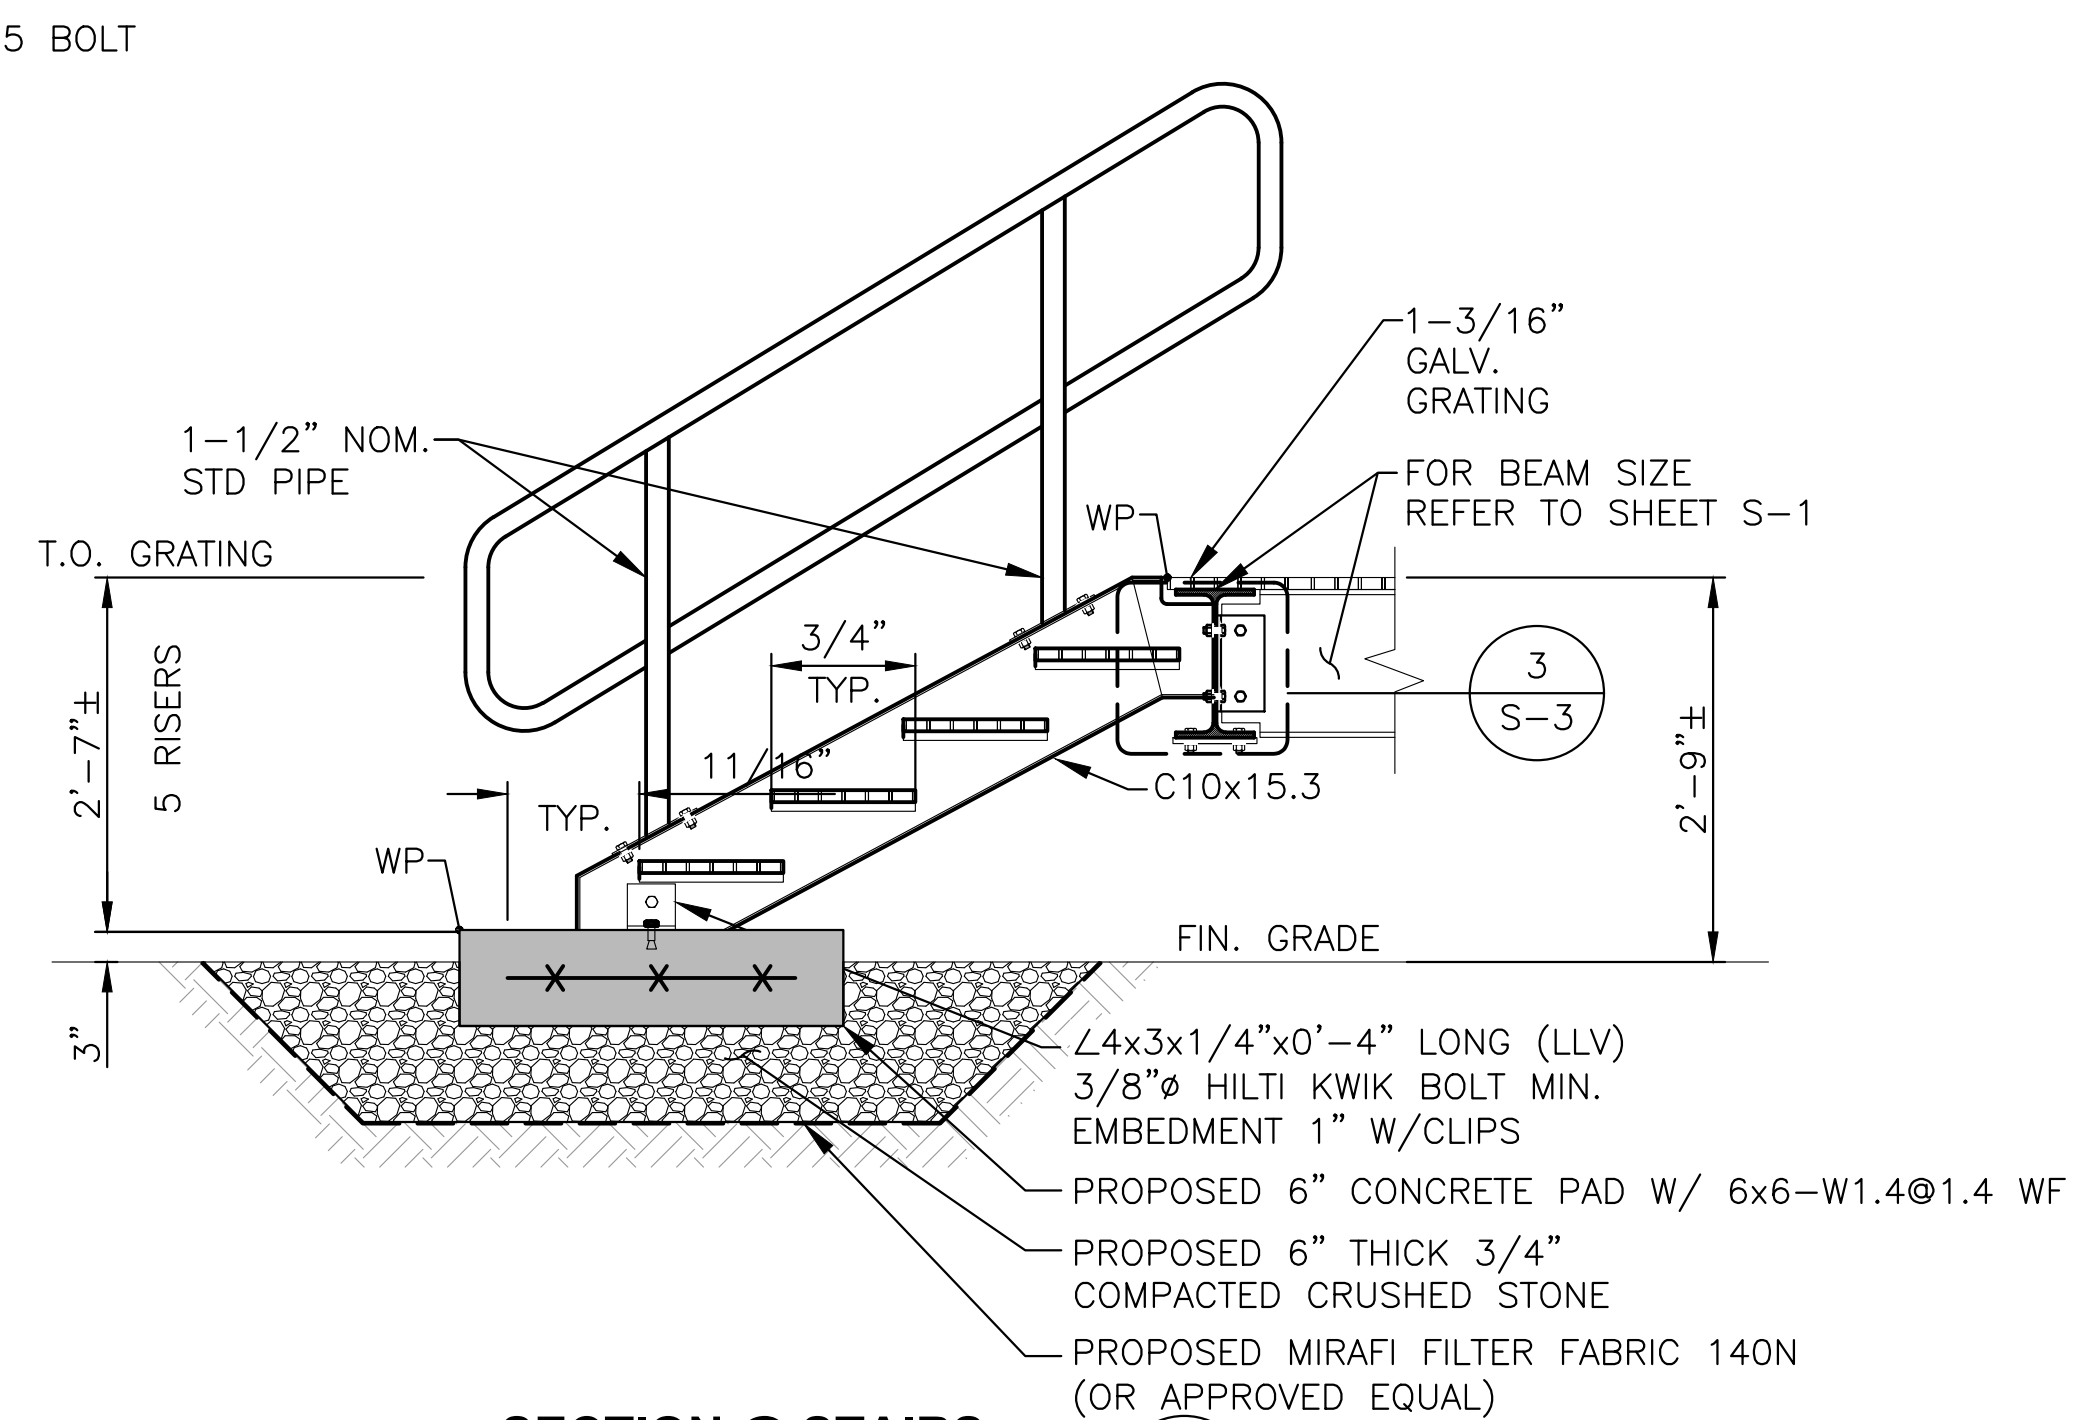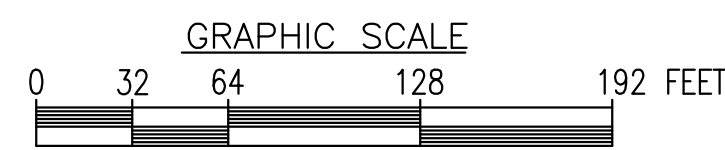

**SECTION @ STAIRS**  
22x34 SCALE: N.T.S.

FOR CONSTRUCTION


PREPARED FOR: VERTEX TOWERS, LLC.



2 COMMERCIAL STREET  
SHARON, MA 02067



TEP OPCO, LLC.  
45 BEECHWOOD DR.  
NORTH ANDOVER, MA 01845  
OFFICE: (978) 557-5553

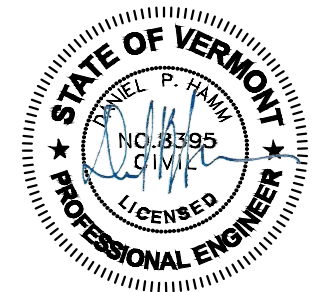

CONSTRUCTION DRAWINGS ARE VALID FOR SIX MONTHS AFTER ENGINEER OF RECORD'S STAMPED AND SIGNED SUBMITTAL DATE LISTED HEREIN

CHECKED BY: JX

APPROVED BY: DPH

**SUBMITTALS**

REV.	DATE	DESCRIPTION	BY
2	10/10/24	PLANT OVERLAY & REV. DRIVEWAY	SLY
1	04/29/24	REV. TOWER TO MONOPINE	SLY
0	01/12/24	FOR CONSTRUCTION	SLY





SITE NAME:  
MANCHESTER CENTER

SITE ADDRESS:  
410 HUNTER PARK ROAD  
MANCHESTER, VT 05255

SHEET TITLE  
HANDRAIL AND STAIRCASE DETAILS

SHEET NUMBER

**S-3**

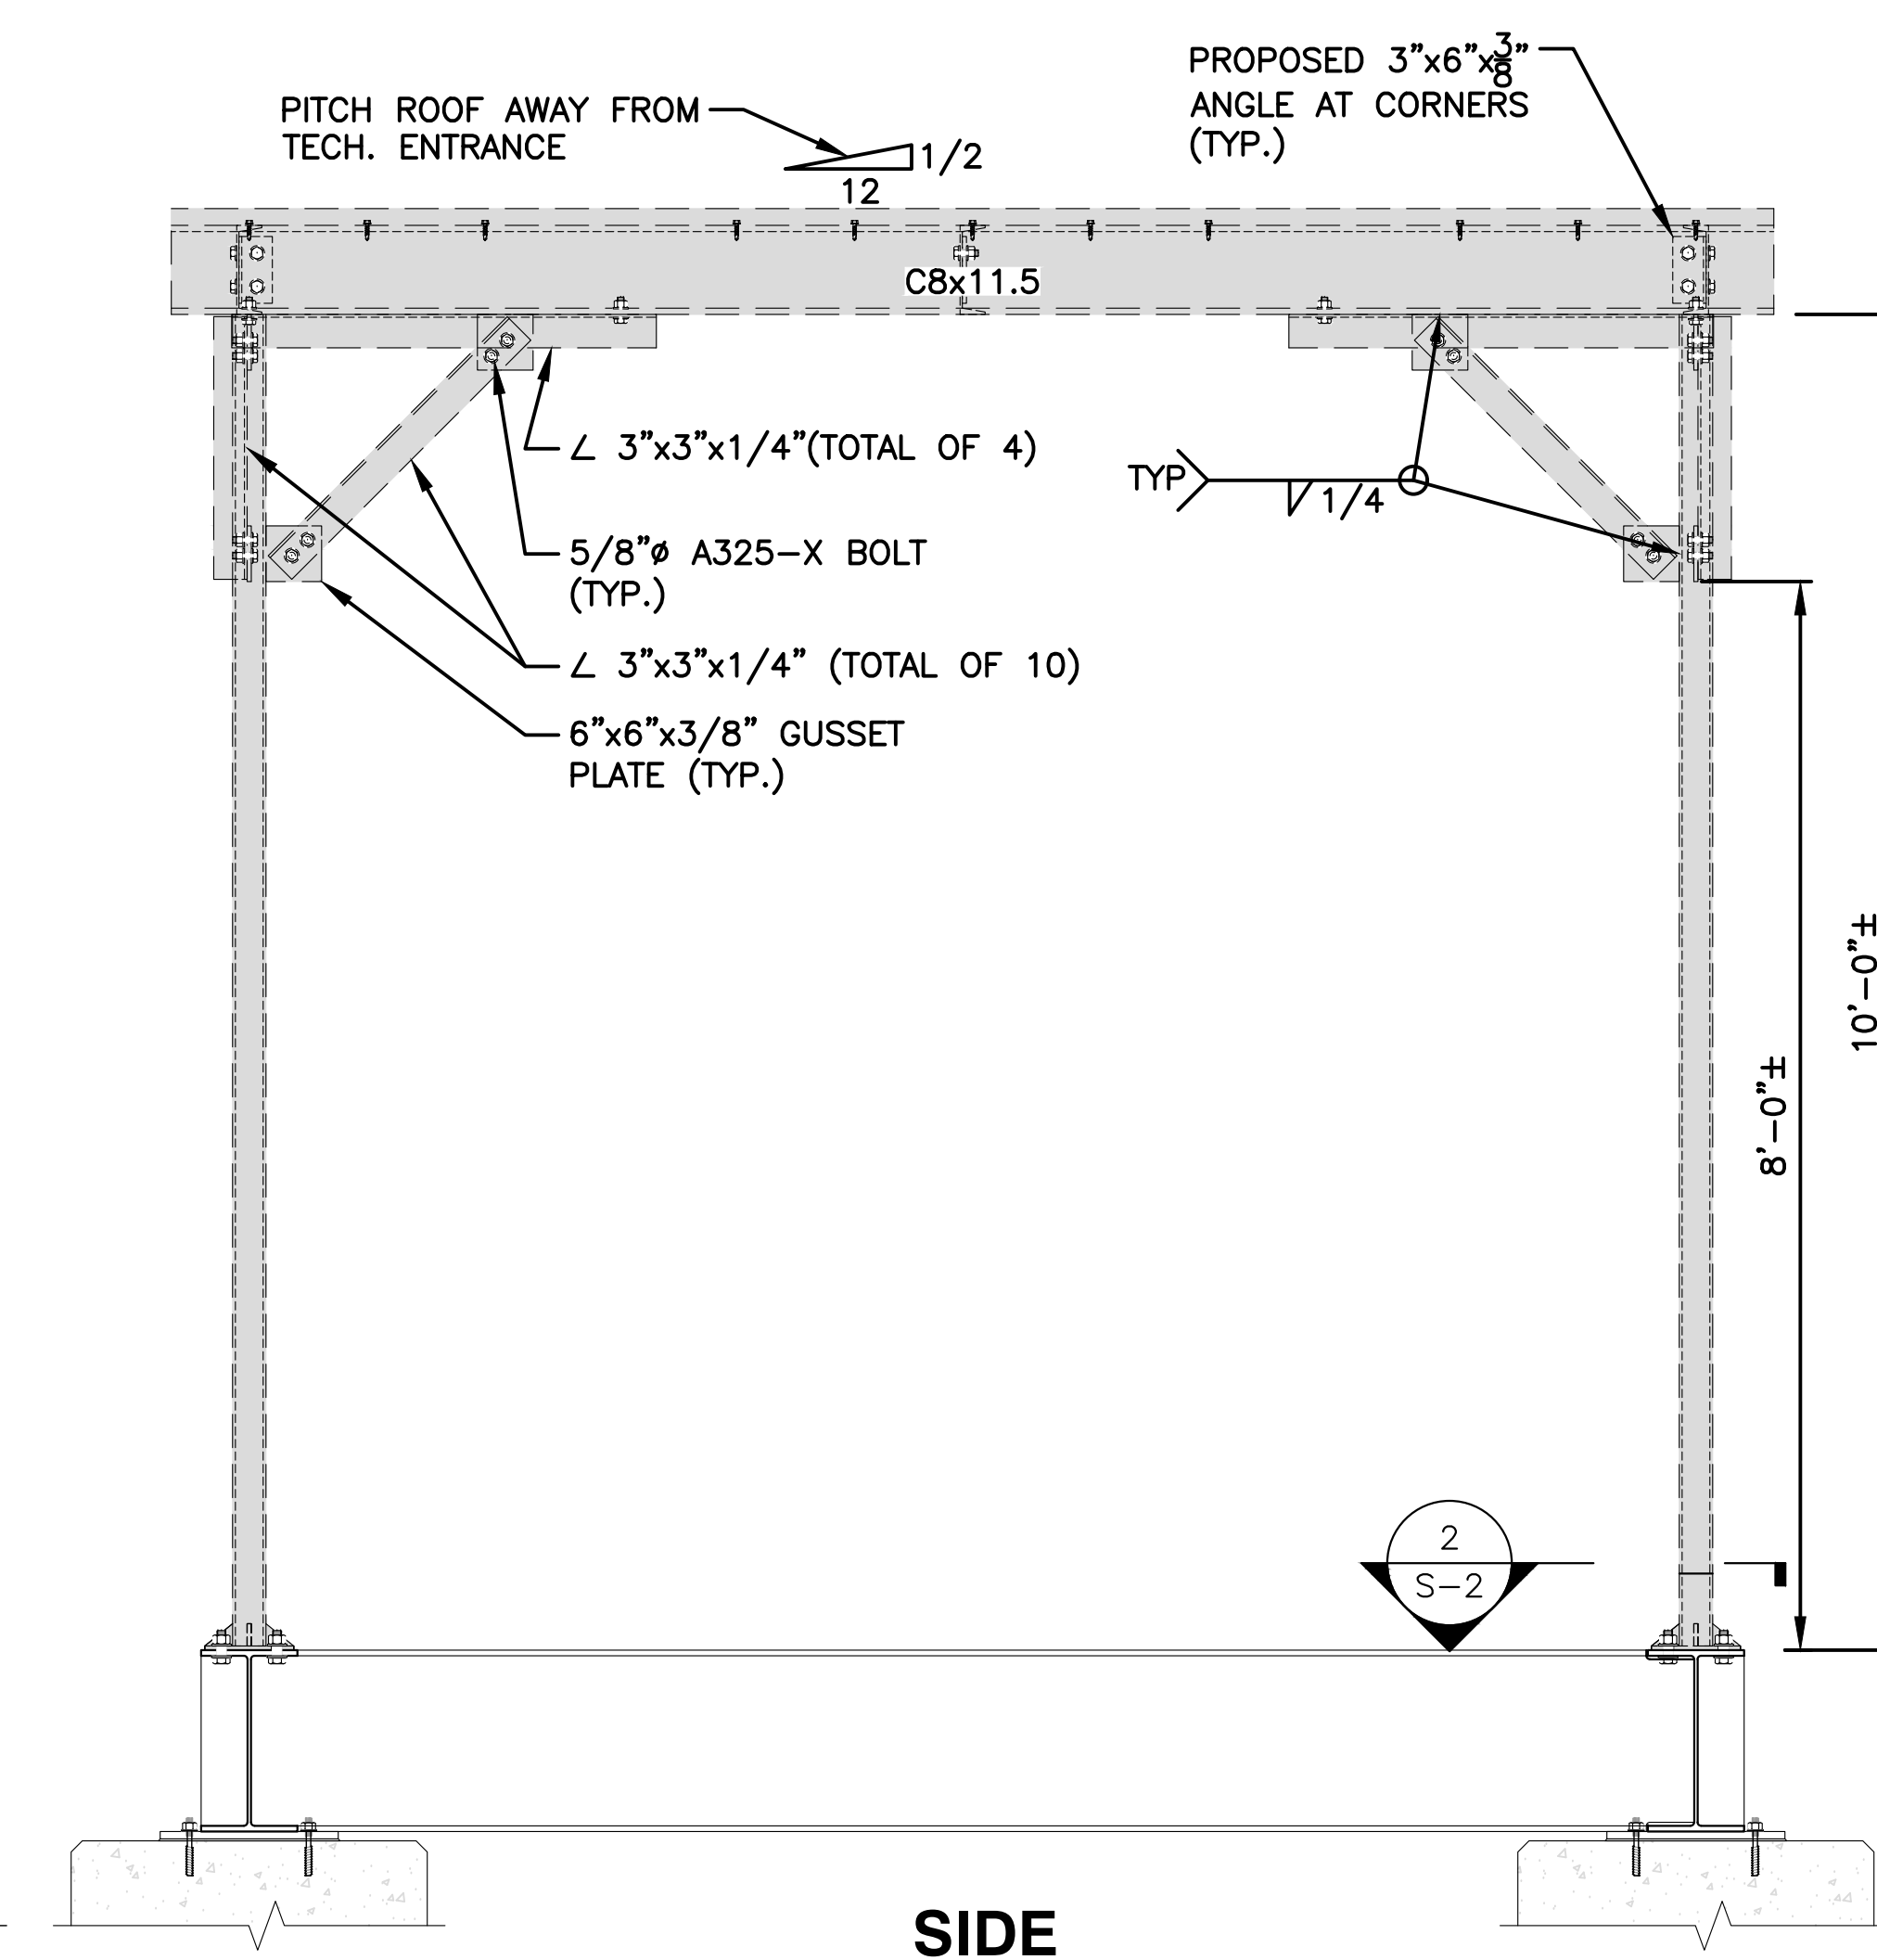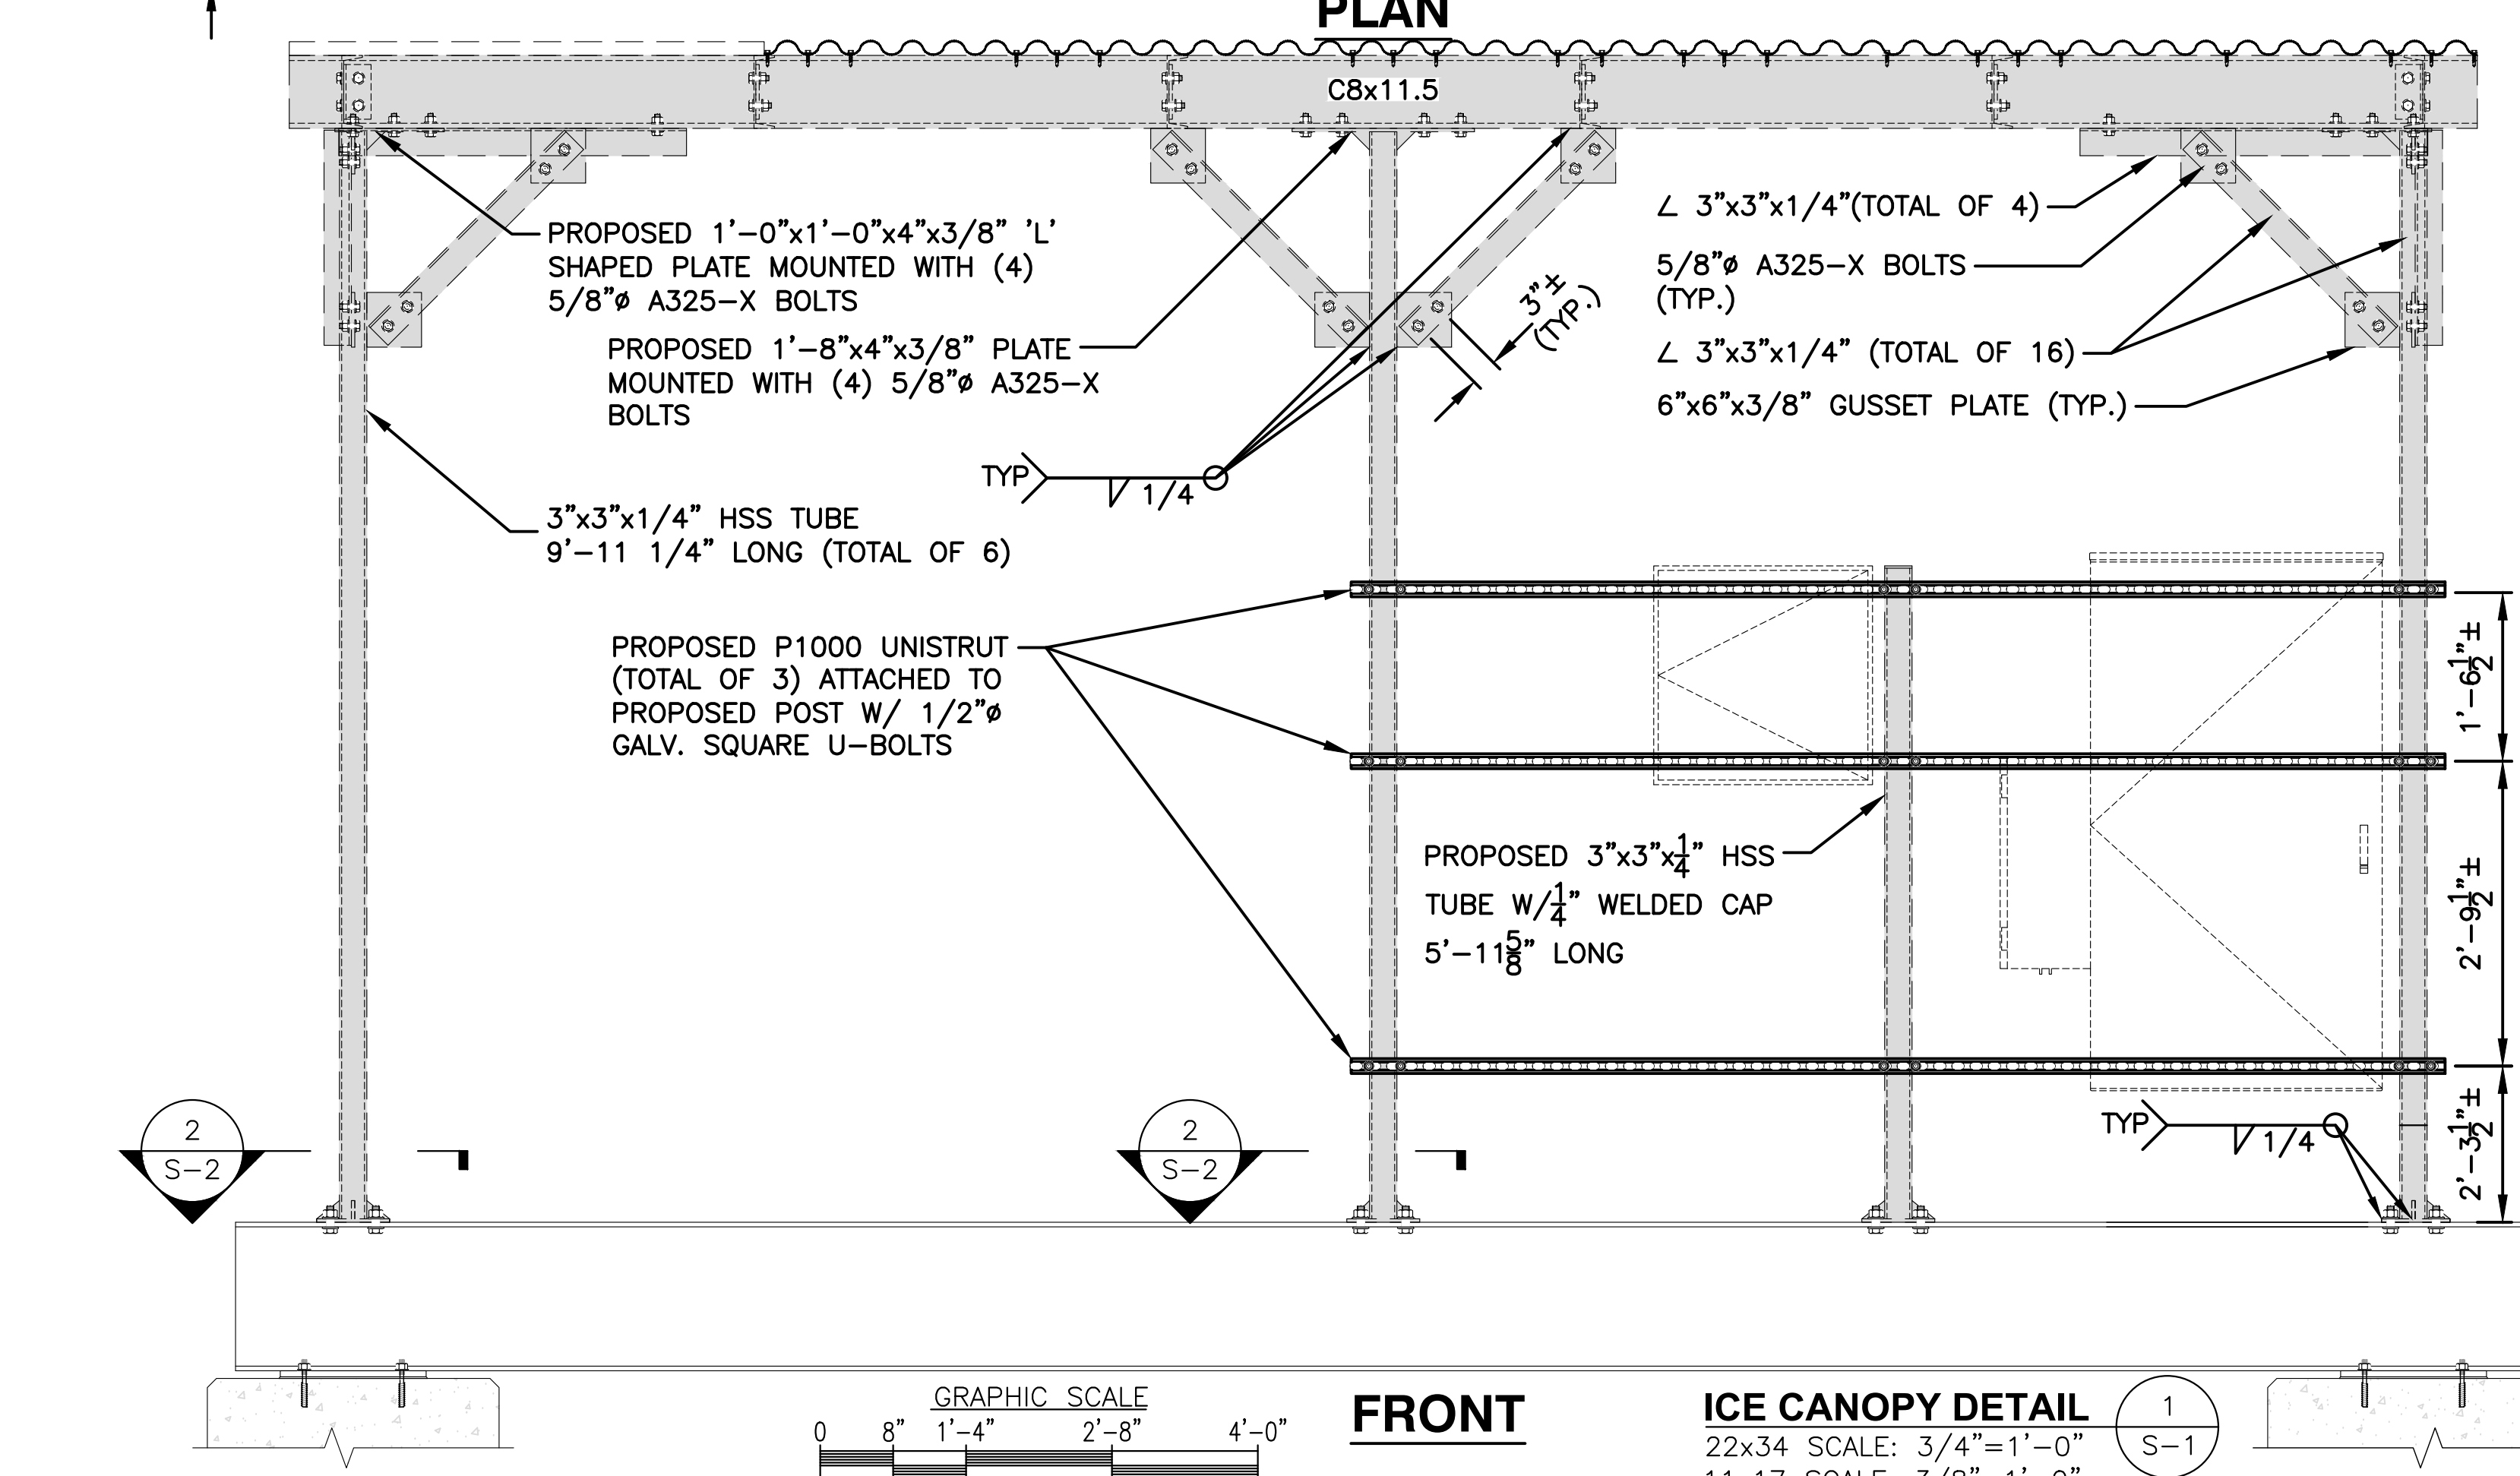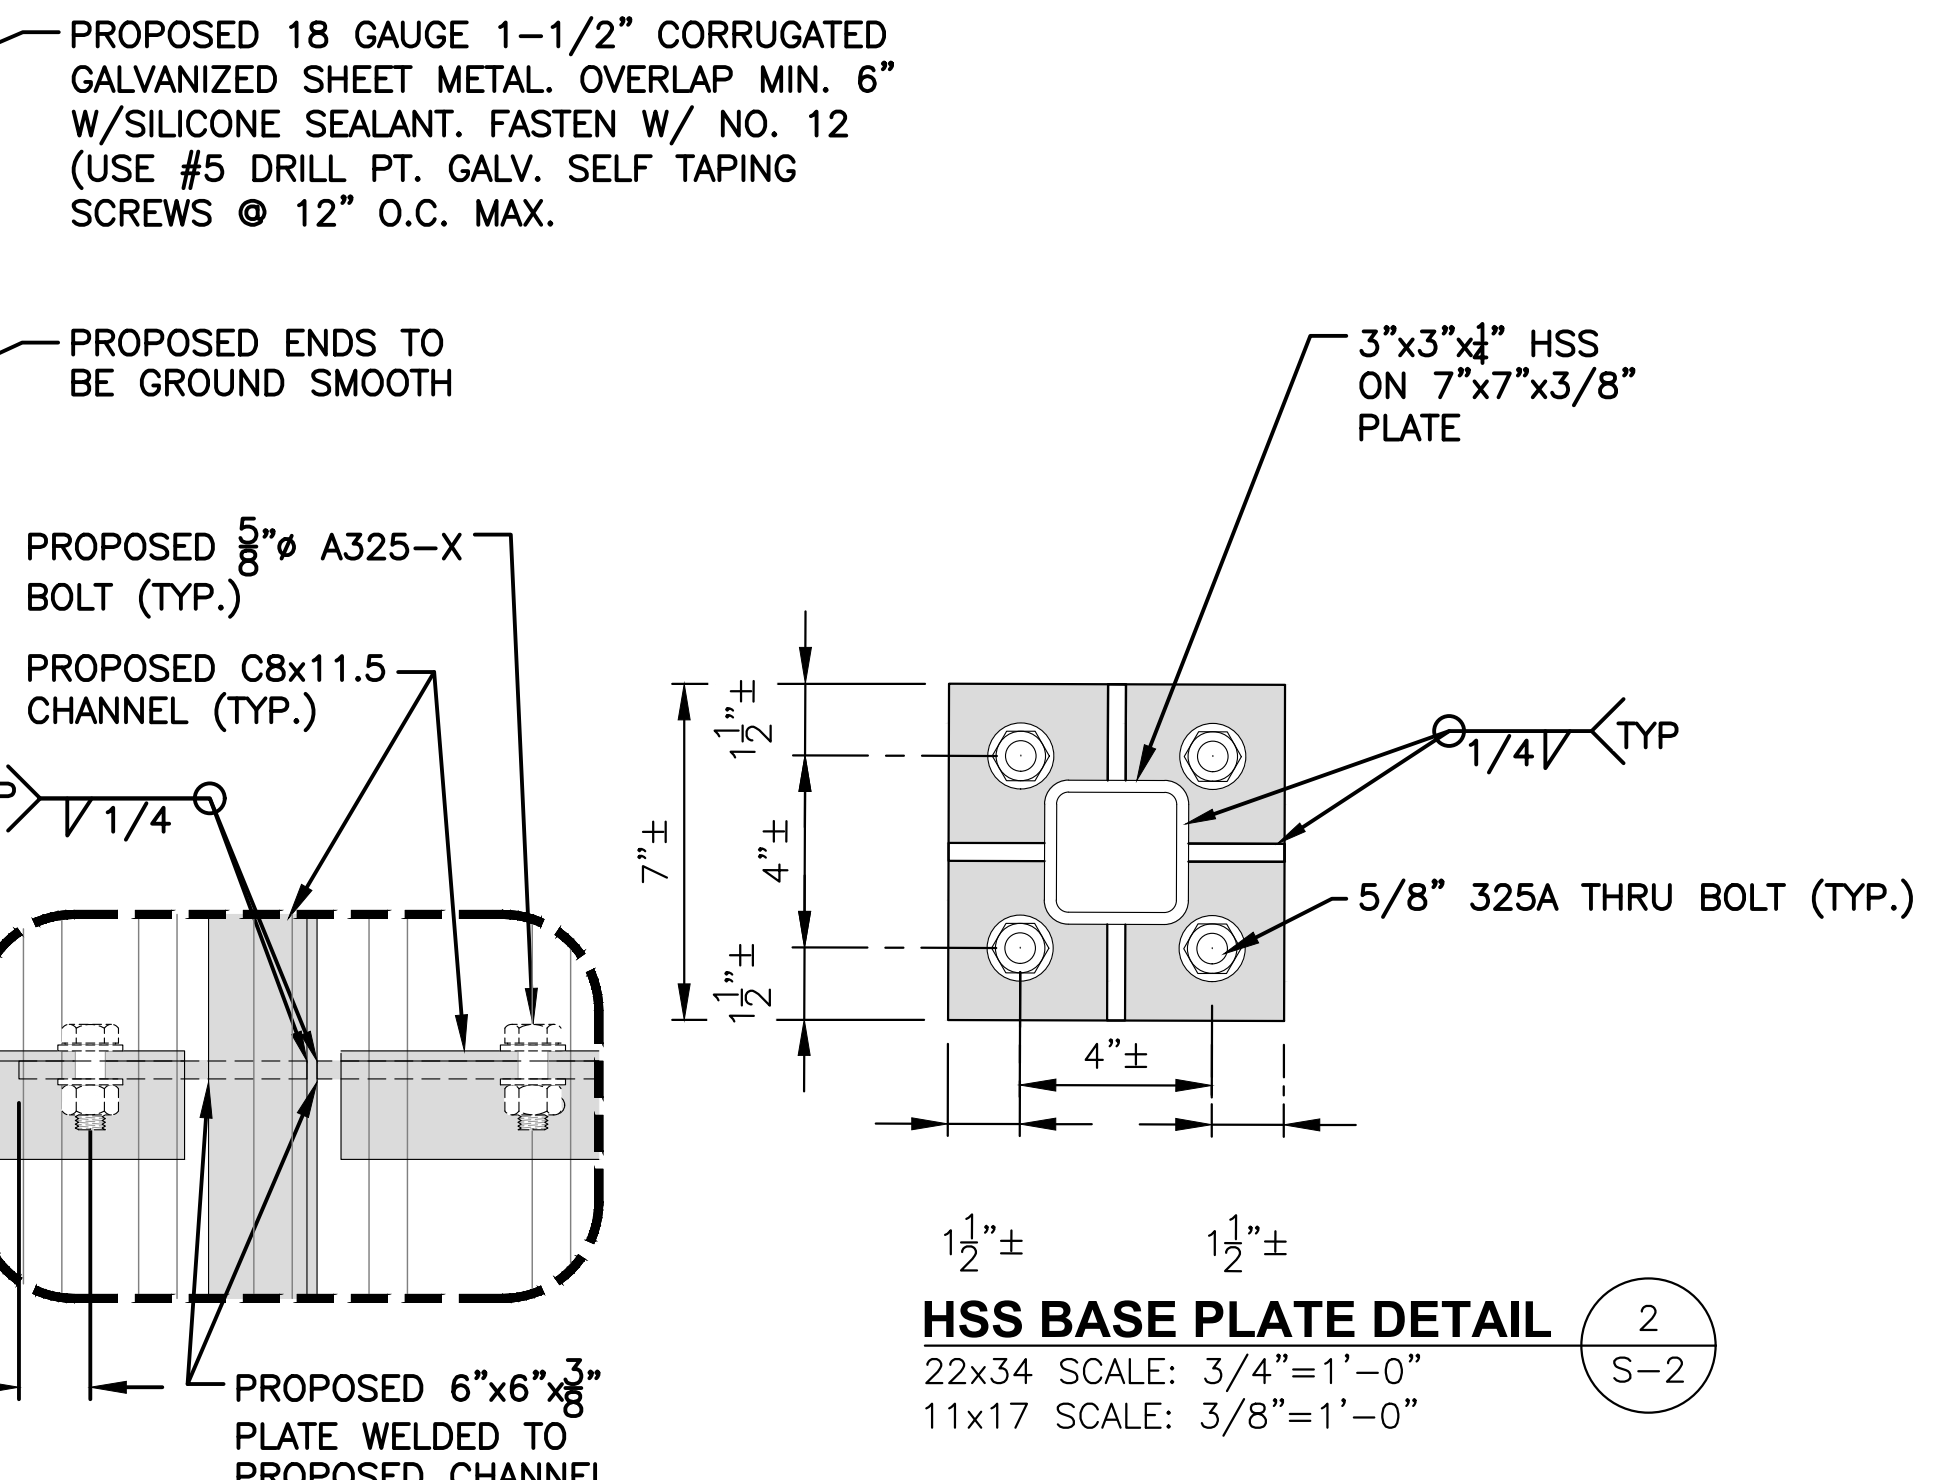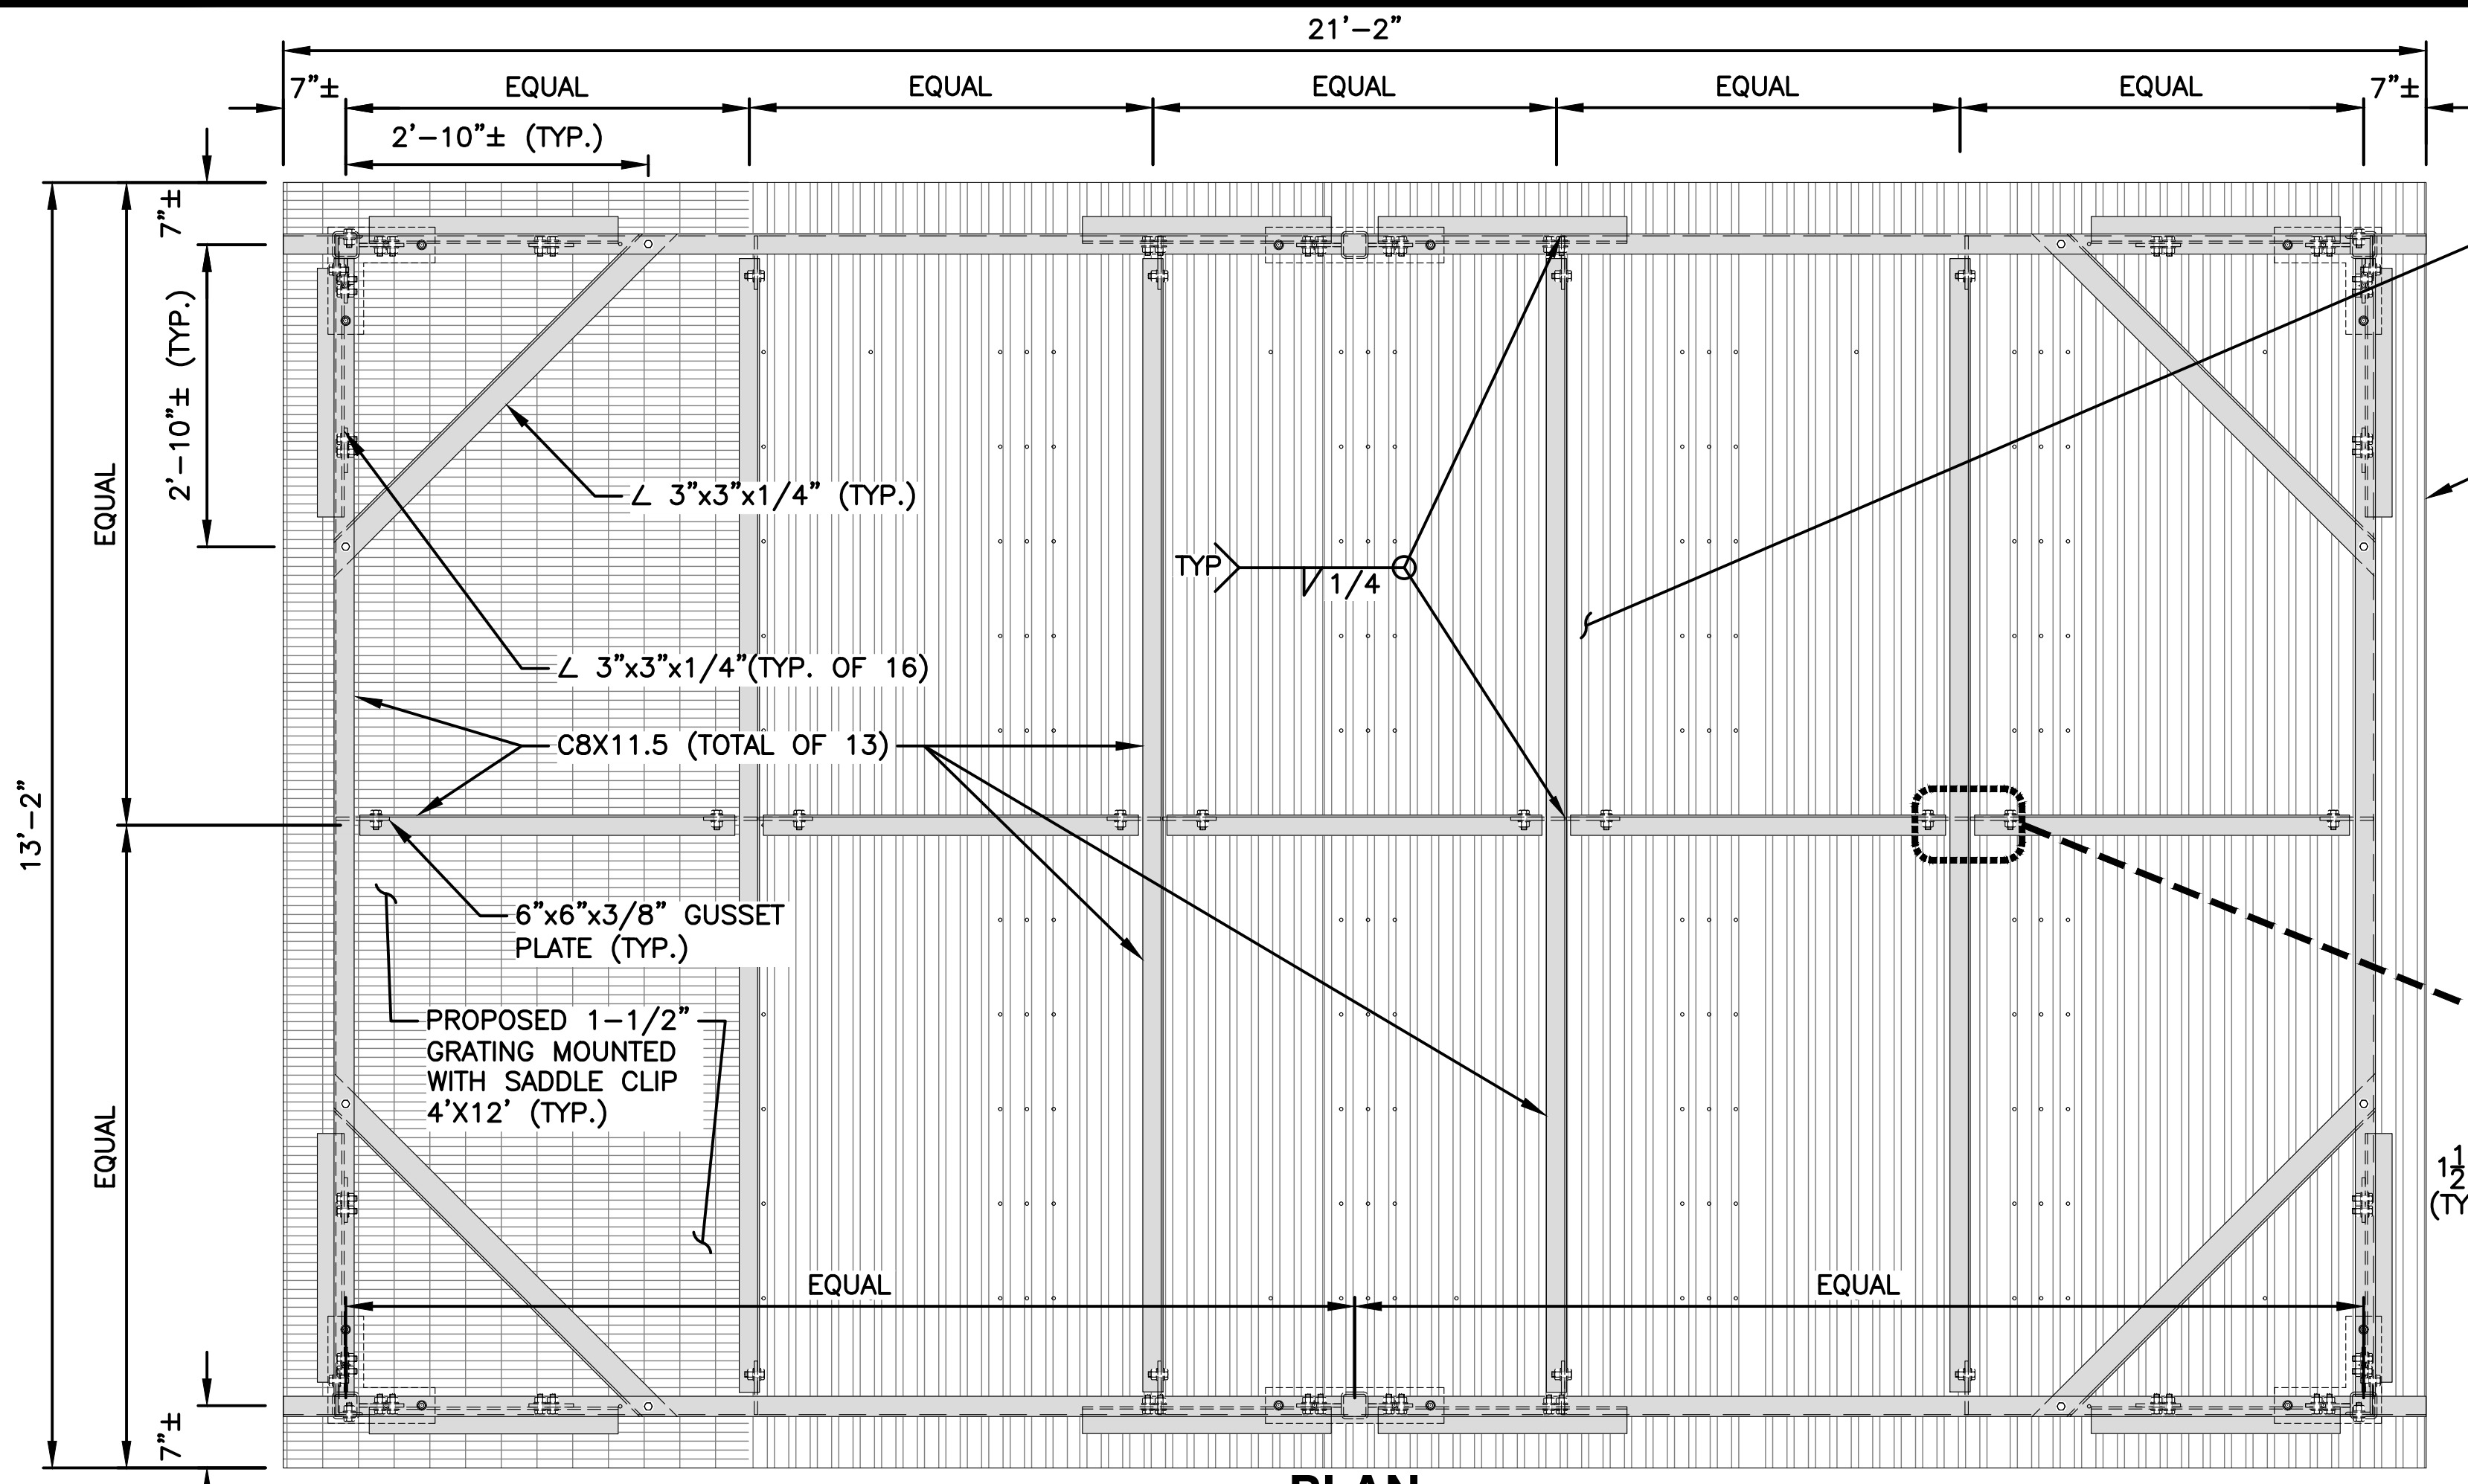

**FRONT**

**ICE CANOPY DETAIL 1**  
22x34 SCALE: 3/4"=1'-0"  
11x17 SCALE: 3/8"=1'-0"

**SIDE**

**FOR CONSTRUCTION**

PREPARED FOR: VERTEX TOWERS, LLC.

2 COMMERCIAL STREET  
SHARON, MA 02067

TEP OPCO, LLC.  
45 BEECHWOOD DR.  
NORTH ANDOVER, MA 01845  
OFFICE: (978) 557-5553

CONSTRUCTION DRAWINGS ARE VALID FOR SIX MONTHS AFTER ENGINEER OF RECORD'S STAMPED AND SIGNED SUBMITTAL DATE LISTED HEREIN

CHECKED BY: JX

APPROVED BY: DPH

SUBMITTALS			
REV.	DATE	DESCRIPTION	BY
2	10/10/24	PLANT OVERLAY & REV. DRIVEWAY	SLY
1	04/29/24	REV. TOWER TO MONOPINE	SLY
0	01/12/24	FOR CONSTRUCTION	SLY

SITE NAME:  
**MANCHESTER CENTER**

SITE ADDRESS:  
410 HUNTER PARK ROAD  
MANCHESTER, VT 05255

SHEET TITLE  
**ICE CANOPY DETAILS**

SHEET NUMBER  
**S-2**

**GENERAL NOTES**

- ELECTRICAL**
1. ALL CONDUCTORS SHALL BE COPPER.
  2. ALL WIRING DEVICES AND EQUIPMENT SHALL BE SPECIFICATION GRADE AND UL LISTED.
  3. ALL UNDERGROUND LINES ON SITE SHALL BE LOCATED PRIOR TO CONSTRUCTION (IF APPLICABLE).
  4. THE INSTALLATION OF ALL MATERIALS SHALL COMPLY WITH THE NATIONAL ELECTRIC CODE.
  5. ALL MATERIALS SHALL BE NEW.
  6. OUTLETS AND JUNCTION BOXES SHALL BE ZINC-COATED OR CADMIUM PLATED SHEET STEEL BOXES NOT LESS THAN FOUR INCHES SQUARE AND SUITABLE FOR THE TYPE OF SERVICE OUTLET. ALL OUTLET AND JUNCTION BOXES SHALL BE SECURELY SURFACE MOUNTED.
  7. THE ENTIRE SYSTEM SHALL BE SOLIDLY GROUNDED USING COMPRESSION-TYPE CONDUIT FITTINGS ON CONDUITS AND PROPERLY BONDED GROUND CONDUCTORS. CRIMP-TYPE AND SET SCREW-TYPE CONDUIT FITTINGS ARE NOT ALLOWED. ALL RECEPTACLES AND EQUIPMENT CIRCUITS SHALL BE GROUNDED USING A FULL-SIZE EQUIPMENT GROUNDING CONDUCTOR RUN WITH THE CURRENT CONDUCTORS.
  8. ALL WALL PENETRATIONS FOR TELCO, POWER, AND GROUNDING SHALL REQUIRE RIGID STEEL SLEEVES.
  9. ALL SWITCHES SHALL BE 48 INCHES A.F.F.
  10. ALL RECEPTACLES SHALL BE 18 INCHES A.F.F.
  11. ALL T-STATS SHALL BE 60 INCHES A.F.F.

**CABLE TRAY**

1. BOTTOM OF CABLE TRAY SHALL BE 7'-6" A.F.F.
2. CABLE TRAY ANCHORS SHALL BE MOUNTED TO STRUCTURAL CEILING.
3. AFTER FINAL LEVELING OF CABLE TRAY, CUT THREADED RODS 1/2" BELOW NUT AND CAP OFF.

**ALARM AND SIGNAL**

1. ALL ALARM WIRES SHALL BE RUN FROM EACH OF THE COMPONENTS TERMINAL STRIP. LEAVE ADDITIONAL ALARM WIRE COILED WITH SUFFICIENT LENGTH TO REACH THE FLOOR.
2. ALL ALARM WIRES SHALL BE TAGGED AND LABELED WITH THE APPROPRIATE ALARM ITEM. ALL CONTRACTORS WILL BE NORMALLY CLOSED, DRY, AND ISOLATED FROM GROUND, U.O.N.
3. ALL ALARM WIRING SHALL BE 1/2"., 2 #22 AWG, UNLESS OTHERWISE NOTED.
4. ELECTRICAL CONTRACTOR TO CARRY POWER FEED OF LESSEE'S MOD CELL EQUIPMENT.
5. ALL ENCLOSURES TO BE NEMA.
6. INTEGRATED LOAD CENTER ASSEMBLY SUPPLIED BY LESSEE.

**ELECTRICAL NOTES**

1. UTILITY SERVICES SHOWN ARE PROPOSED, THE ELECTRIC CONTRACTOR SHALL COORDINATE EXACT TELEPHONE AND ELECTRIC SERVICE CONNECTION POINTS, PULL BOXES, ROUTING AND ASSOCIATED REQUIREMENTS WITH OWNER AND LOCAL UTILITY CO. VISIT SITE AND EXAMINE CONDITIONS UNDER WHICH WORK MUST BE PERFORMED. REPORT ADVERSE CONDITIONS IN WRITING TO LICENSEE. COMMENCEMENT OF WORK SHALL BE CONSTRUED AS COMPLETE ACCEPTANCE OF EXISTING CONDITIONS INCLUDING PREPARATORY WORK DONE BY OTHERS.
2. GIVE NOTICES, FILE PLANS, OBTAIN PERMITS AND LICENSES, PAY FEES AND BACK CHARGES, AND OBTAIN NECESSARY APPROVALS FROM AUTHORITIES THAT HAVE JURISDICTION.
3. PERFORM WORK AS REQUIRED BY BOCA AND PER LOCAL LAWS.
4. THE ELECTRICAL CONTRACTOR SHALL COORDINATE ALL CONDUIT ROUTING WITH OWNER AND FIELD CONSTRUCTION MANAGER.
5. ALL EXTERIOR WALL PENETRATIONS SHALL BE SILICONE SEALED.
6. MATERIAL AND EQUIPMENT SHALL BE UL, NEMA, ANSI, IEEE, ADA & CBM APPROVED FOR INTENDED SERVICE. INSTALLATION SHALL MEET REQUIREMENTS OF NATIONAL AND STATE ELECTRICAL CODE.
7. ALL ELECTRICAL EQUIPMENT SHALL HAVE AN INTERRUPTING RATING NOT LESS THAN THE MAXIMUM SHORT CIRCUIT CURRENT TO WHICH THEY MAY BE SUBJECTED, AND A MINIMUM OF 10,000 A.I.C..
8. ALL NEW WIRING SHALL BE TYPE THWN RATED 75°C., 600 VOLT. WET OR DRY LOCATIONS. MINIMUM BRANCH CIRCUIT WIRING SHALL BE #12 AWG SOLID COPPER.
9. ALL METALLIC CONDUITS SHALL BE PROVIDED WITH BONDING BUSHINGS.
10. ALL BROCHURES, OPERATING MANUALS, CATALOGS, SHOP DRAWINGS, ETC. SHALL BE TURNED OVER TO THE LICENSEE PROJECT MANAGER AT JOB COMPLETION.
11. PROVIDE THE OWNER WITH ONE SET OF COMPLETE ELECTRICAL "AS BUILT" DRAWINGS AT THE COMPLETION OF THE JOB.
12. GUARANTEE WORK IN WRITING FOR ONE YEAR FROM DATE OF FINAL ACCEPTANCE. REPAIR OR REPLACE DEFECTIVE MATERIALS OR INSTALLATION AT NO COST TO OWNER. CORRECT DAMAGE CAUSED IN MAKING NECESSARY REPAIRS AND REPLACEMENTS UNDER GUARANTEE AT NO COST TO OWNER.
13. CONTRACTOR SHALL CONTACT "DIG SAFE" (1-888-DIG-SAFE) PRIOR TO COMMENCEMENT OF WORK.

**ABBREVIATIONS**

A	AMPERES
AC	ALTERNATING CURRENT
ADA	AMERICANS WITH DISABILITIES ACT
AFF	ABOVE FINISH FLOOR
AGB	COPPER ANTENNA GROUND BAR
AIC	AMPERE INTERRUPTING CAPACITY
AWG	AMERICAN WIRE GAUGE
BCW	BARE COPPER WIRE
BTS	BASE TRANSMISSION SYSTEM
C	CONDUIT
C/B	CIRCUIT BREAKER
CIGBE	COAX INSULATED GROUND BAR EXTERNAL
DC	DIRECT CURRENT
DWG	DRAWING
EMT	ELECTRICAL METALLIC TUBING
FACP	FIRE ALARM CONTROL PANEL
G	GROUND
GEN	GENERATOR
GPS	GLOBAL POSITIONING SYSTEM
GR	GROWTH
HVAC	HEATING VENTILATION AND AIR-CONDITIONING
IEEE	INSTITUTE OF ELECTRICAL AND ELECTRONIC ENGINEERS
IGR	INTERNAL GROUND RING (HALO)
kcml	ONE THOUSAND CIRCULAR MILS
LAGB	LOWER ANTENNA COPPER GROUND BAR
MIGB	MASTER ISOLATED GROUND BAR
NEC	NATIONAL ELECTRIC CODE
NEMA	NATIONAL ELECTRIC MANUFACTURER'S ASSOCIATION
PCS	PERSONAL COMMUNICATION SYSTEM
PH	PHASE
PPC	POWER PROTECTION CABINET
PRC	PRIMARY RADIO CABINET
RCS	RIGID GALVANIZED STEEL
RWY	RACEWAY
TYP	TYPICAL
UAGB	UPPER ANTENNA COPPER GROUND
UL	UNDERWRITERS LABORATORIES
UON	UNLESS OTHERWISE NOTED
V	VOLTS
VA	VOLT-AMPS
W	WATTS

**PANEL NAME: PROPOSED AC PANEL**


1Ø, 3W 120/240V, 200A						MOUNTING: SURFACE MANUFACTURER: I.B.D.					
CKT No.	BREAKER AMPS	POLES	LOAD DESCRIPTION	LOAD kVA	BRANCH CKT	CKT No.	BREAKER AMPS	POLES	LOAD DESCRIPTION	LOAD kVA	BRANCH CKT
1	40	2	SURGE	9.6	3#8, 1#8G, 1°C	2	40	2	RECTIFIER #5	9.6	3#8, 1#8G, 1°C
3						4					
5	40	2	RECTIFIER #1	9.6	3#8, 1#8G, 1°C	6	40	2	RECTIFIER #6	9.6	3#8, 1#8G, 1°C
7						8					
9						10					
11	40	2	RECTIFIER #2	9.6	3#8, 1#8G, 1°C	12	40	2	RECTIFIER #7	9.6	3#8, 1#8G, 1°C
13						14					
15	40	2	RECTIFIER #3	9.6	3#8, 1#8G, 1°C	16	40	2	RECTIFIER #8	9.6	3#8, 1#8G, 1°C
17						18	20	1	EQUIPMENT CABINET	2.4	2#12, 1#8G, 3/4°C
19	40	2	RECTIFIER #4	9.6	3#8, 1#8G, 1°C	20	20	1	TELCO/TWISTLOCK	2.4	2#12, 1#8G, 3/4°C
21	20	1	GENERATOR HEATER	2.4	2#12, 1#8G, 1°C	22	20	1	LIGHTING	2.4	2#12, 1#8G, 3/4°C
23	20	1	BATTERY CHARGER	2.4	2#12, 1#8G, 1°C	24		1	SPARE		

**FOR CONSTRUCTION**


PREPARED FOR: VERTEX TOWERS, LLC.



2 COMMERCIAL STREET  
SHARON, MA 02067

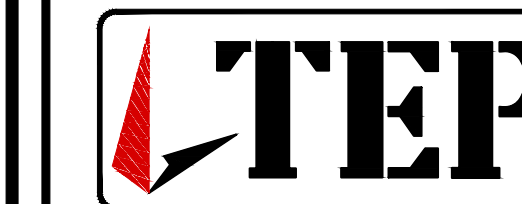

TEP OPCO, LLC.  
45 BEECHWOOD DR.  
NORTH ANDOVER, MA 01845  
OFFICE: (978) 557-5553

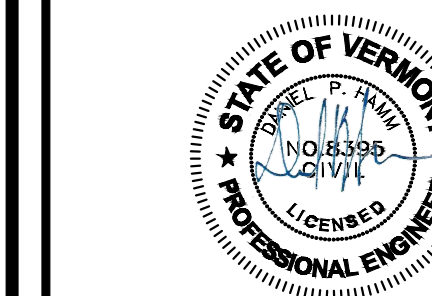

CONSTRUCTION DRAWINGS ARE VALID FOR SIX MONTHS AFTER ENGINEER OF RECORD'S STAMPED AND SIGNED SUBMITTAL DATE LISTED HEREIN

CHECKED BY: JX

APPROVED BY: DPH

**SUBMITTALS**

REV.	DATE	DESCRIPTION	BY
2	10/10/24	PLANT OVERLAY & REV. DRIVEWAY	SLY
1	04/29/24	REV. TOWER TO MONOPINE	SLY
0	01/12/24	FOR CONSTRUCTION	SLY

SITE NAME:  
**MANCHESTER CENTER**




SITE ADDRESS:  
410 HUNTER PARK ROAD  
MANCHESTER, VT 05255

SHEET TITLE  
**ELECTRICAL NOTES & WIRING DIAGRAM**


SHEET NUMBER

**E-1**


**Wiring Diagram for Porta Systems Block Model 899A**

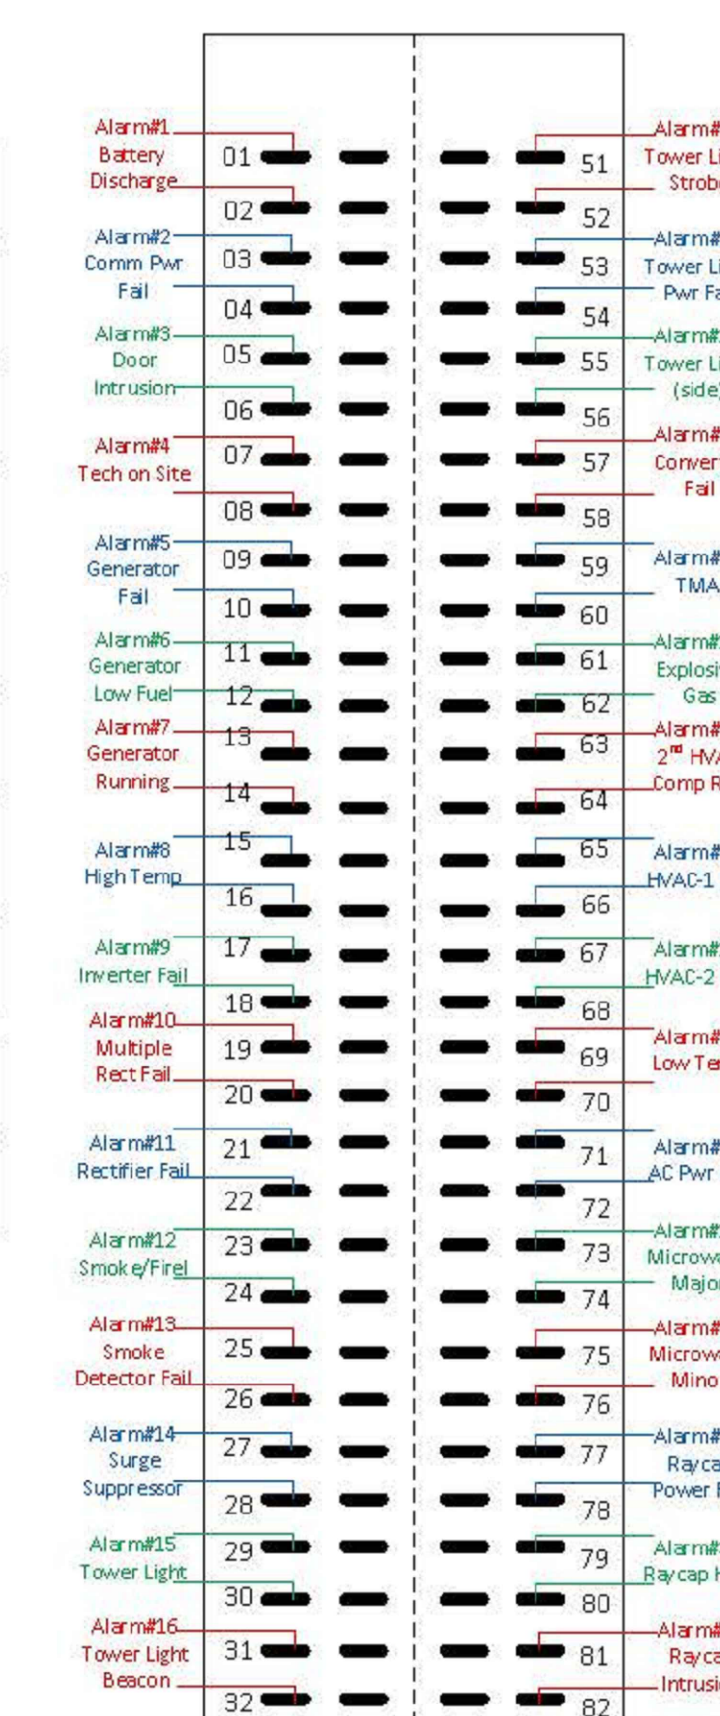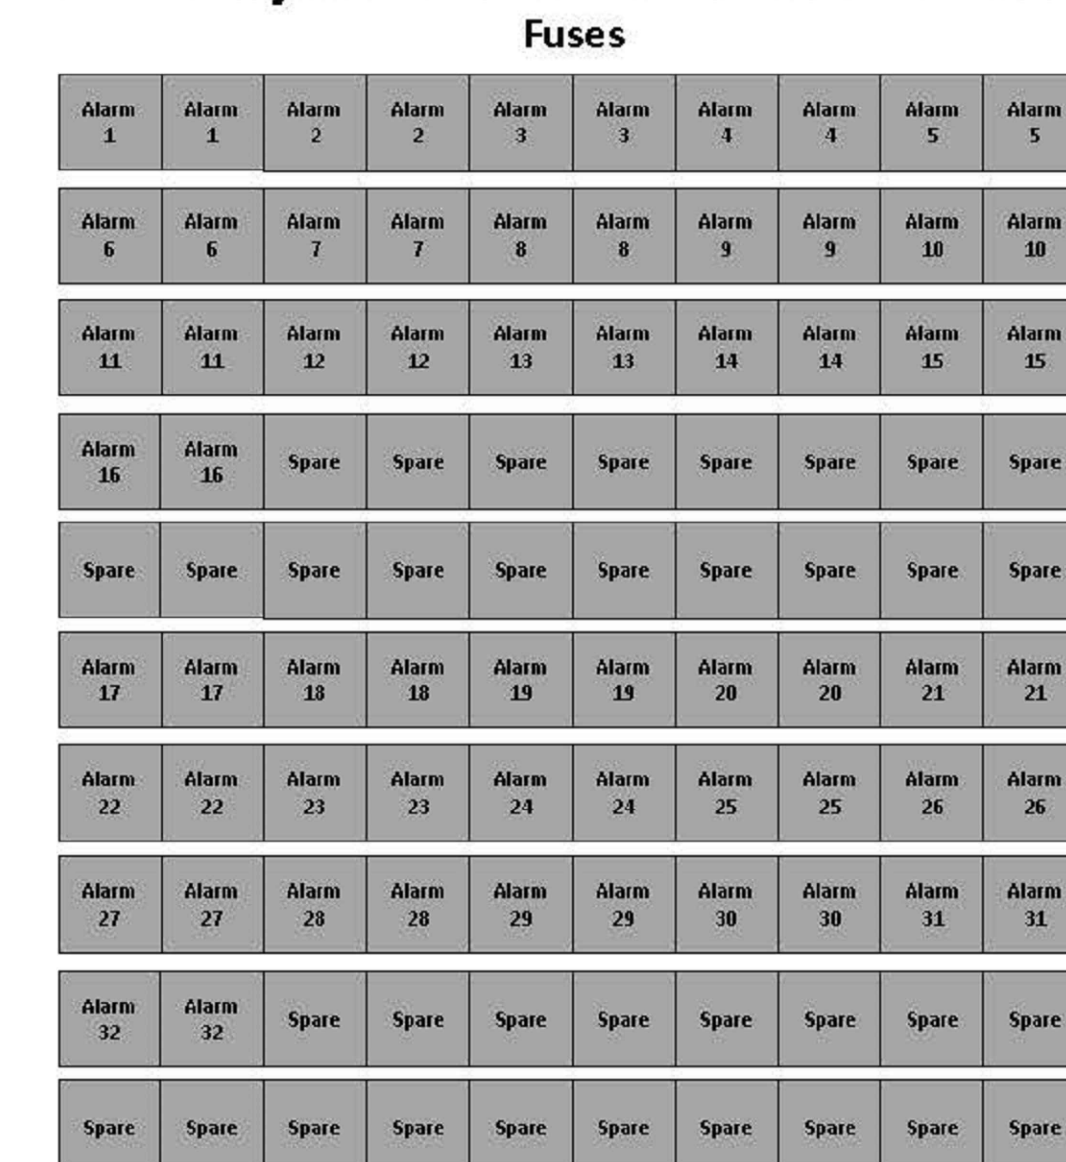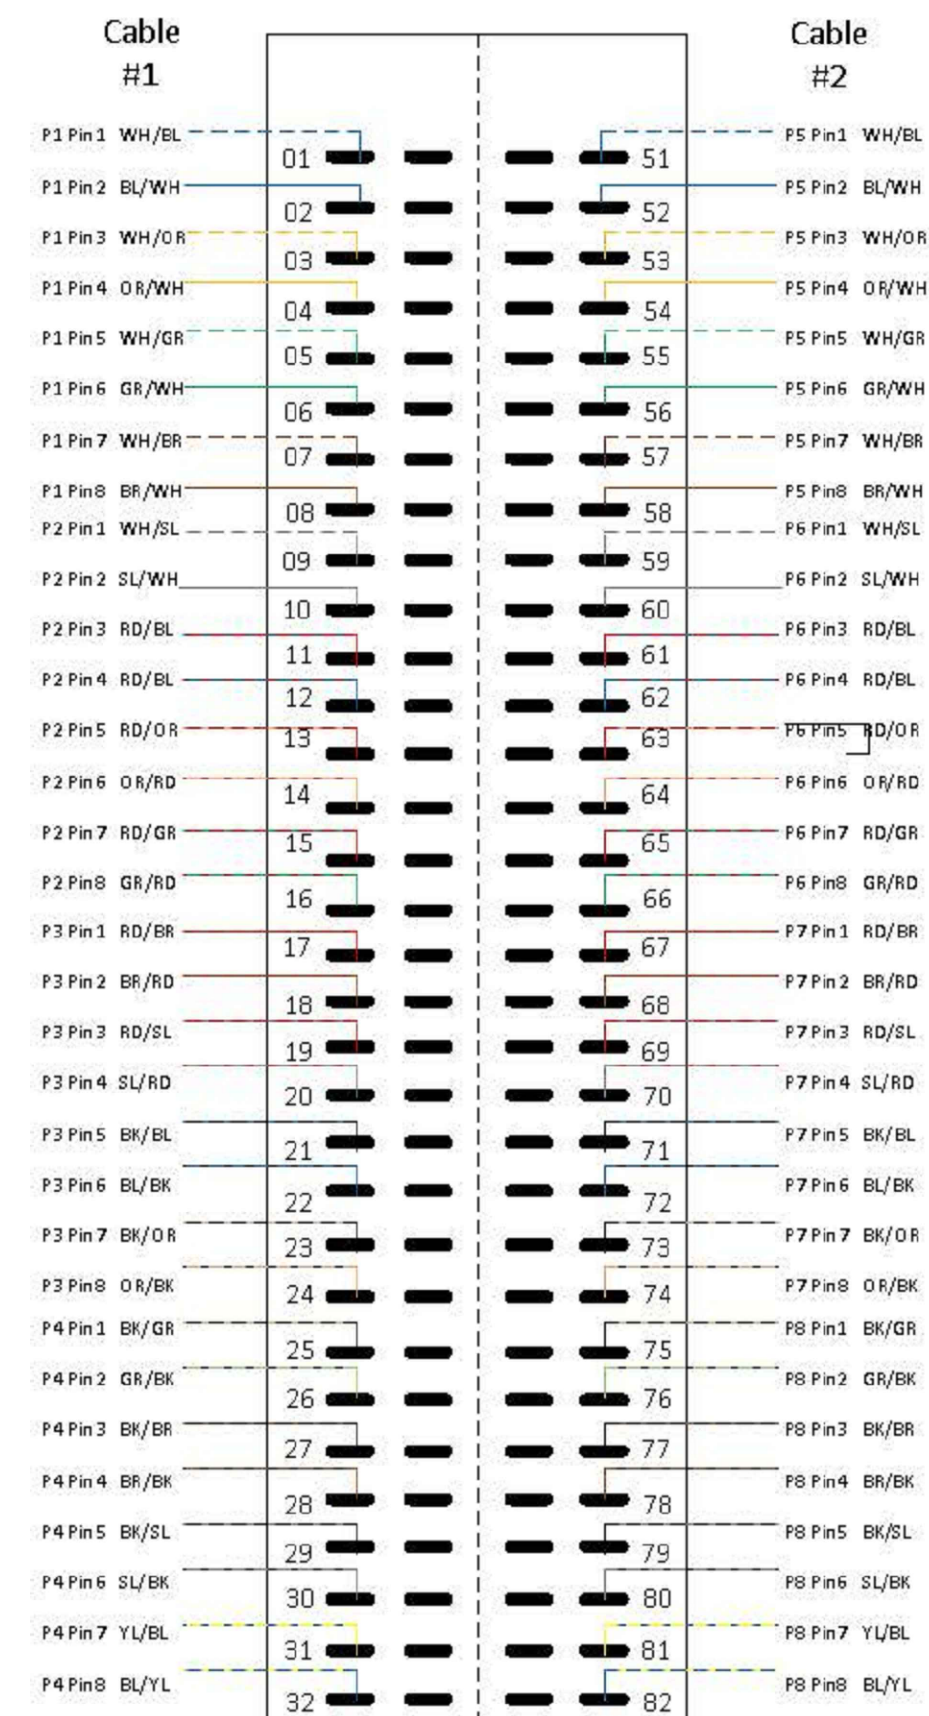

8 - RJ45s  
P1 - P8

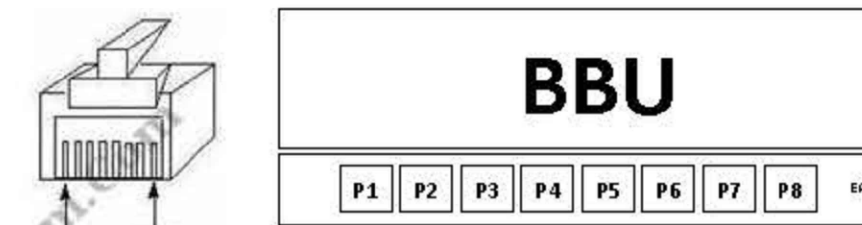


ALARM DETAIL 1  
SCALE: N.T.S.

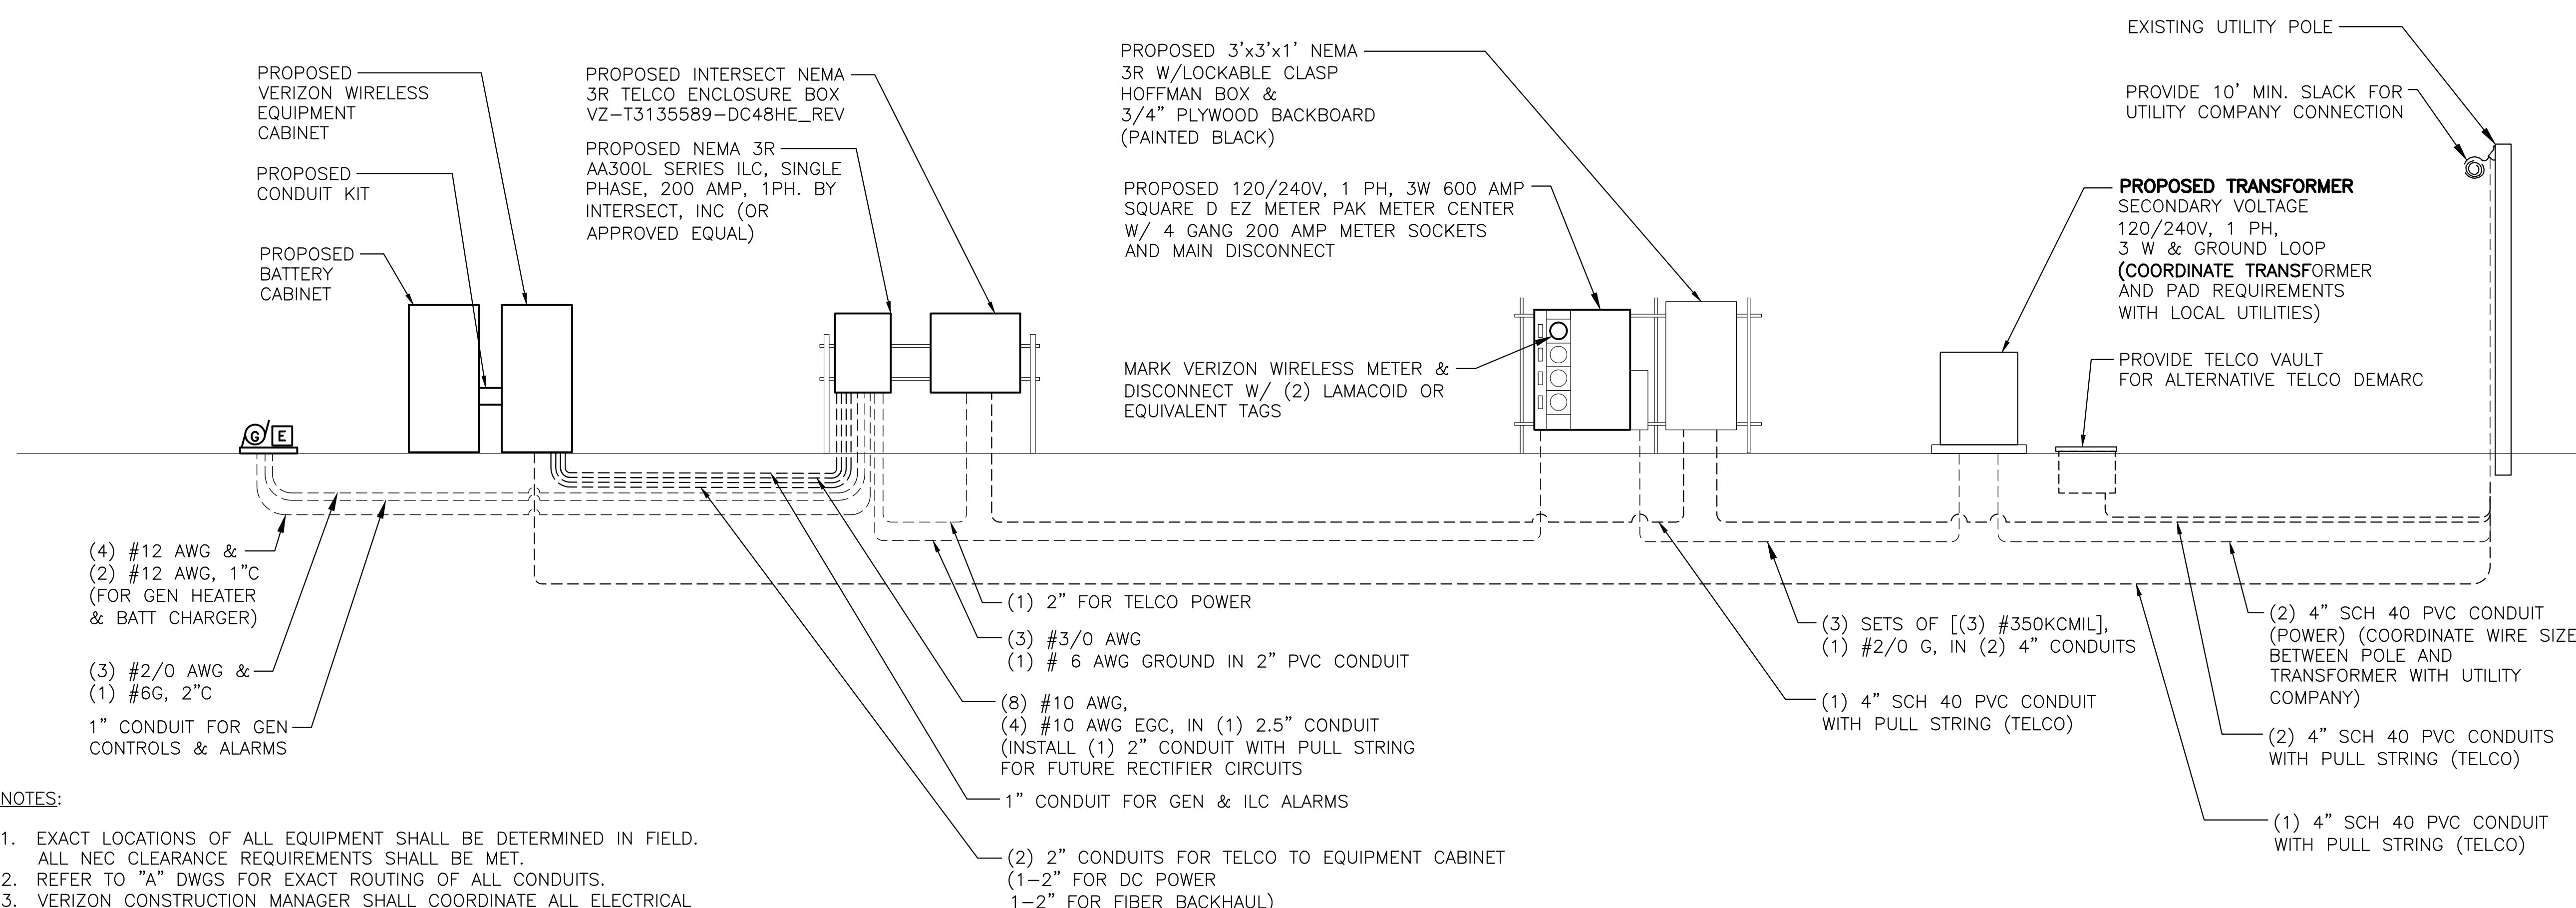

**NOTES:**

- EXACT LOCATIONS OF ALL EQUIPMENT SHALL BE DETERMINED IN FIELD. ALL NEC CLEARANCE REQUIREMENTS SHALL BE MET.
- REFER TO "A" DWGS FOR EXACT ROUTING OF ALL CONDUITS.
- VERIZON CONSTRUCTION MANAGER SHALL COORDINATE ALL ELECTRICAL WORK WITH UTILITY COMPANY.
- REFER TO DETAILS ON DWG E-3 FOR ADDITIONAL INFORMATION. TYPICAL BURIED CONDUIT 2/A-5 DETAIL SHALL APPLY TO ALL UNDERGROUND CONDUIT.
- PROVIDE SERVICE GROUNDING IN ACCORDANCE WITH NEC ARTICLE 250.

**ELECTRICAL/TELCO ONE-LINE DIAGRAM** 1  
SCALE: N.T.S. E-2

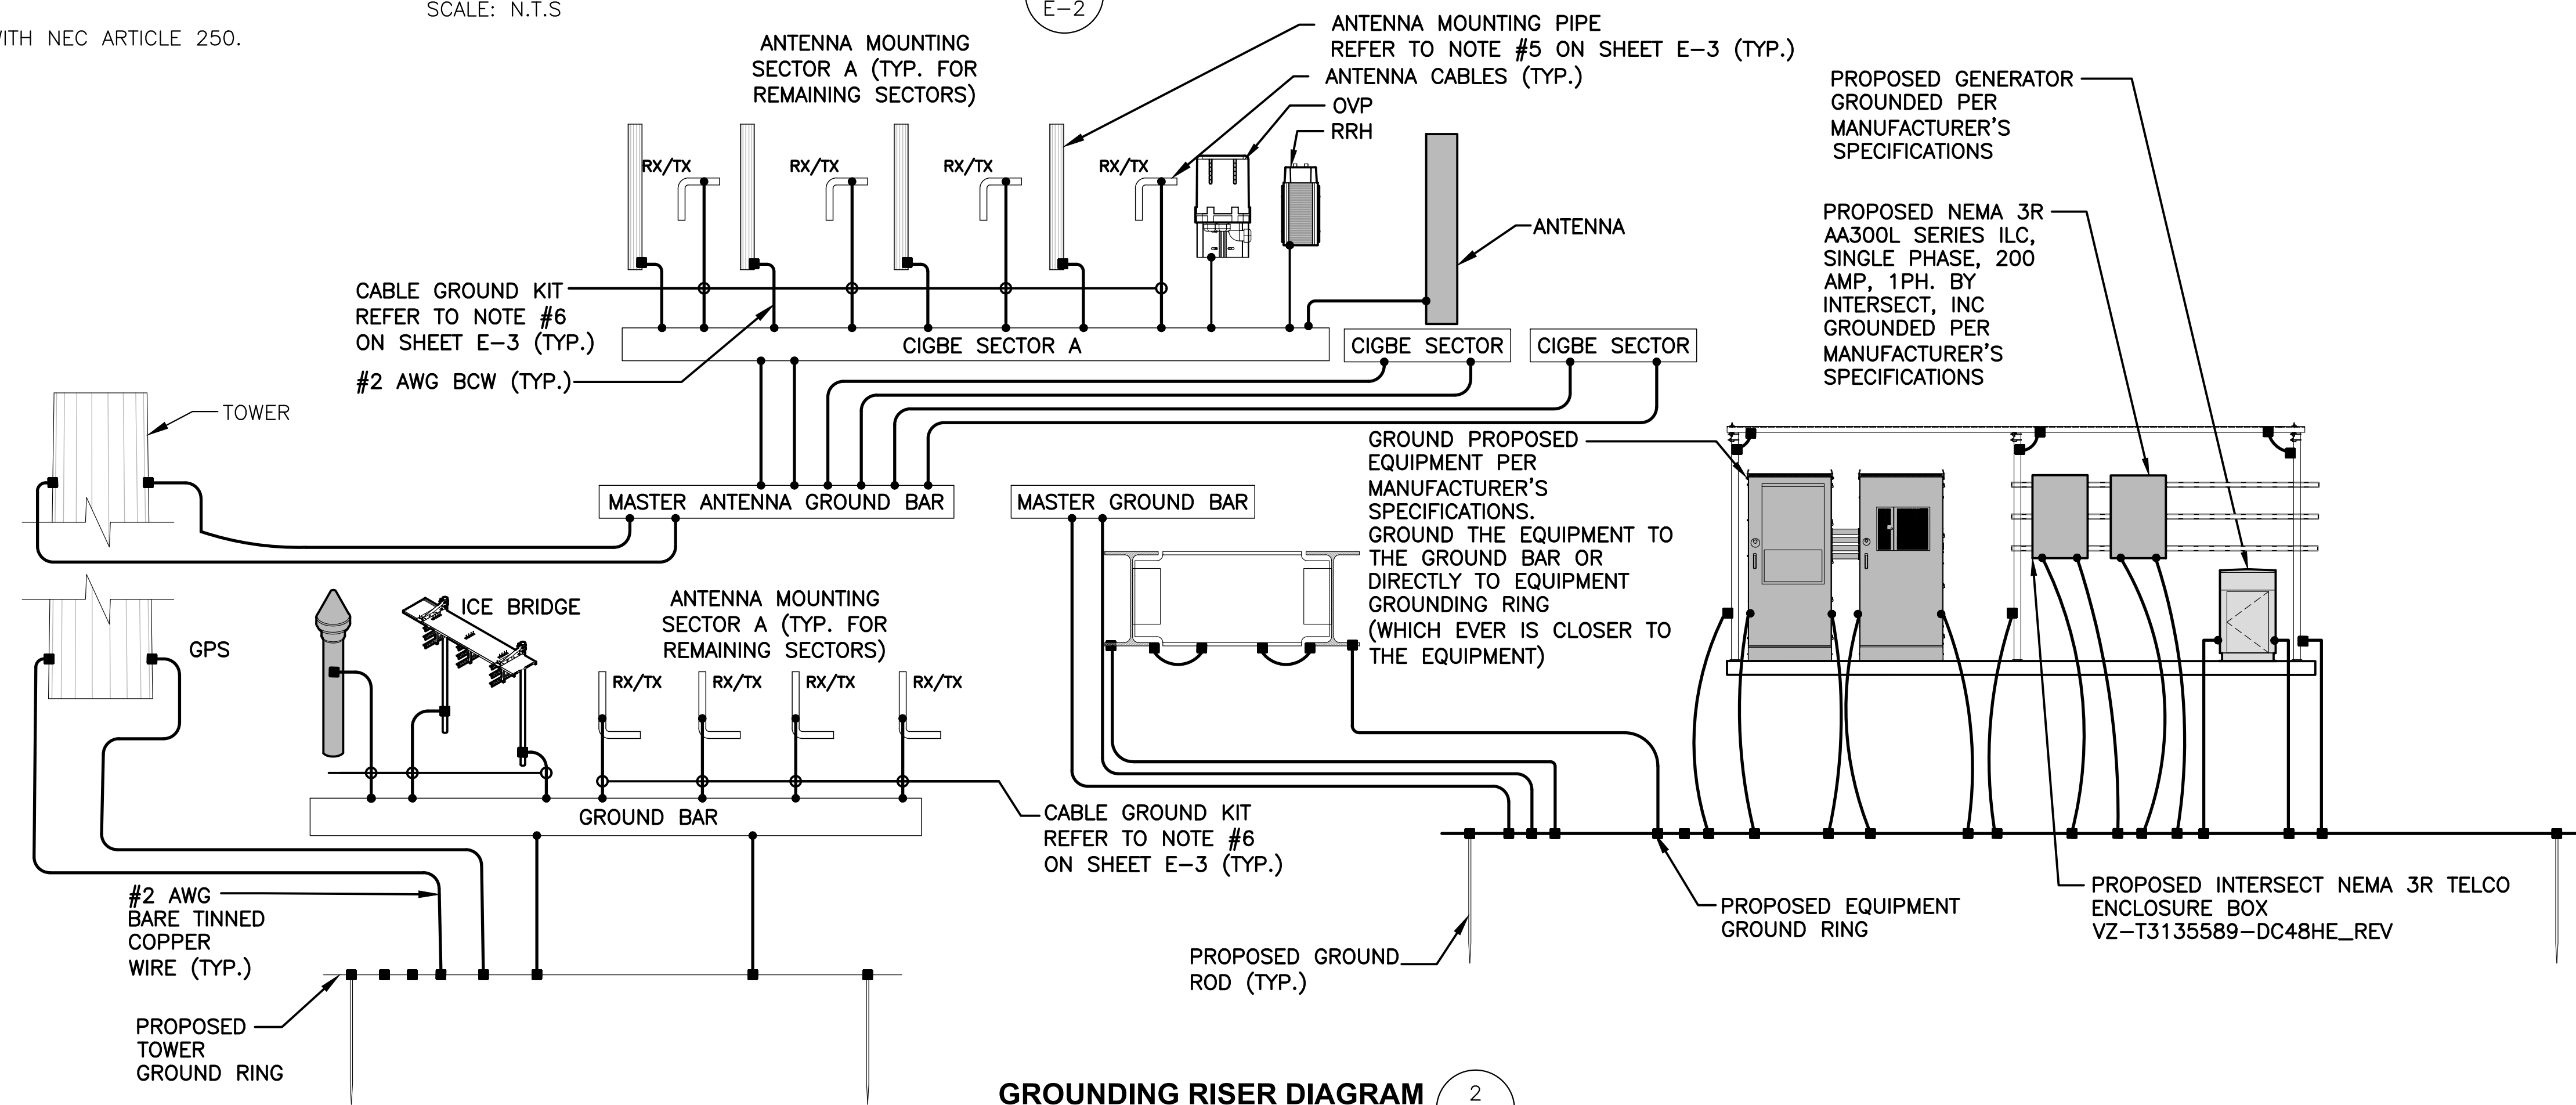

**GROUNDING RISER DIAGRAM** 2  
SCALE: N.T.S. E-2

**FOR CONSTRUCTION**

PREPARED FOR: VERTEX TOWERS, LLC.

2 COMMERCIAL STREET  
SHARON, MA 02067

TEP OPCO, LLC.  
45 BEECHWOOD DR.  
NORTH ANDOVER, MA 01845  
OFFICE: (978) 557-5553

CONSTRUCTION DRAWINGS ARE VALID FOR SIX MONTHS AFTER ENGINEER OF RECORD'S STAMPED AND SIGNED SUBMITTAL DATE LISTED HEREIN

CHECKED BY: JX

APPROVED BY: DPH

SUBMITTALS			
REV.	DATE	DESCRIPTION	BY
2	10/10/24	PLANT OVERLAY & REV. DRIVEWAY	SLY
1	04/29/24	REV. TOWER TO MONOPINE	SLY
0	01/12/24	FOR CONSTRUCTION	SLY

SITE NAME:  
MANCHESTER CENTER


SITE ADDRESS:  
410 HUNTER PARK ROAD  
MANCHESTER, VT 05255

SHEET TITLE  
ELECTRICAL  
ONE-LINE AND  
GROUNDING DIAGRAM

SHEET NUMBER  
**E-2**




2 COMMERCIAL STREET  
SHARON, MA 02067

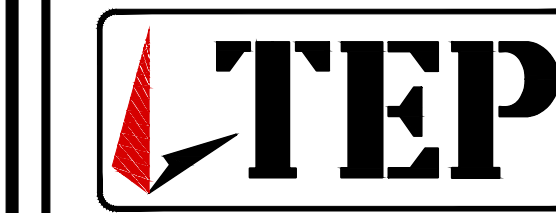

TEP OPCO, LLC.  
45 BEECHWOOD DR.  
NORTH ANDOVER, MA 01845  
OFFICE: (978) 557-5553

FOR CONSTRUCTION

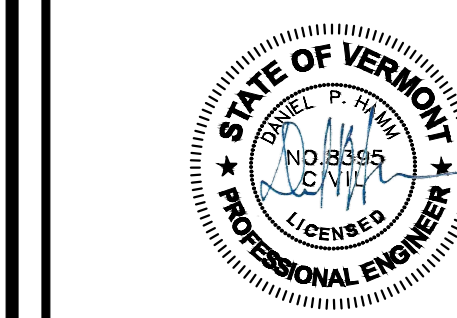

CONSTRUCTION DRAWINGS ARE VALID FOR SIX MONTHS AFTER ENGINEER OF RECORD'S STAMPED AND SIGNED SUBMITTAL DATE LISTED HEREIN

CHECKED BY: JX

APPROVED BY: DPH

SUBMITTALS			
REV.	DATE	DESCRIPTION	BY
2	10/10/24	PLANT OVERLAY & REV. DRIVEWAY	SLY
1	04/29/24	REV. TOWER TO MONOPINE	SLY
0	01/12/24	FOR CONSTRUCTION	SLY

SITE NAME:  
**MANCHESTER CENTER**

SITE ADDRESS:  
410 HUNTER PARK ROAD  
MANCHESTER, VT 05255



SHEET TITLE  
**GROUNDING PLAN AND NOTES**

SHEET NUMBER  
**E-3**

- ### GROUNDING NOTES
- ALL GROUND WIRE SHALL BE BARE COPPER #2 AWG UNLESS OTHERWISE NOTED.
  - ALL GROUND WIRES SHALL PROVIDE A STRAIGHT, DOWNWARD PATH TO GROUND WITH GRADUAL BENDS AS REQUIRED. GROUND WIRES SHALL NOT BE LOOPED OR SHARPLY BENT.
  - ELECTRICAL CONTRACTOR SHALL COORDINATE INSTALLATION OF GROUND RODS AND GROUND RING WITH FOUNDATION AND UNDERGROUND CONDUIT.
  - EACH EQUIPMENT CABINET SHALL BE CONNECTED TO THE MASTER ISOLATION GROUND BAR (MIGB) WITH #2 AWG INSULATED STRANDED COPPER WIRE. EQUIPMENT CABINETS SHALL EACH HAVE (2) CONNECTIONS.
  - PROVIDE DEDICATED #2 AWG COPPER GROUND WIRE FROM EACH ANTENNA MOUNTING PIPE TO ASSOCIATED CIGBE (TYPICAL FOR FOUR MOUNTING PIPES PER SECTOR).
  - ANTENNA GROUND KITS SHALL BE FURNISHED AND INSTALLED BY ELECTRICAL CONTRACTOR.
  - COORDINATE NEW LICENSEE GROUND SYSTEM WITH EXISTING SITE GROUND SYSTEM.
  - EACH SECTION OF CABLE TRAY, ICE BRIDGE AND ICE SHIELD SHALL BE CONNECTED IN A FASHION TO PROVIDE A CONTINUOUS GROUND.
  - AT ALL TERMINATIONS AT EQUIPMENT ENCLOSURES, PANELS AND FRAMES OF EQUIPMENT, AND WHERE EXPOSED FOR GROUNDING, CONDUCTOR TERMINATION SHALL BE PERFORMED UTILIZING TWO HOLE BOLTED TONGUE COMPRESSION TYPE WITH STAINLESS STEEL SELF-TAPPING SCREWS.
  - ALL CLAMPS AND SUPPORTS USED TO SUPPORT THE GROUNDING SYSTEM CONDUCTORS AND PVC CONDUITS SHALL BE PVC TYPE (NON CONDUCTIVE). DO NOT USE METAL BRACKETS OR SUPPORTS WHICH WOULD FORM A COMPLETE RING AROUND ANY GROUNDING CONDUCTOR.
  - ALL GROUNDING CONNECTIONS SHALL BE COATED WITH A COPPER SHIELD ANTI-CORROSIVE AGENT SUCH AS T&B KOPR SHIELD. VERIFY PRODUCT WITH LICENSEE PROJECT MANAGER.
  - ALL BOLTS, WASHERS, AND NUTS USED ON GROUNDING CONNECTIONS SHALL BE STAINLESS STEEL.
  - INSTALL GROUND BUSHINGS ON ALL METALLIC CONDUITS AND BOND TO THE EQUIPMENT GROUND BUS IN THE PANELBOARD.
  - GROUND ANTENNA BASES, FRAMES, CABLE RACKS AND OTHER METALLIC COMPONENTS WITH #2 AWG GROUNDING CONDUCTORS AND CONNECT TO INSULATED SURFACE MOUNTED GROUND BARS. CONNECTION DETAILS SHALL FOLLOW MANUFACTURER'S SPECIFICATIONS FOR GROUNDING.
  - GROUND COAXIAL SHIELD AT BOTH ENDS USING MANUFACTURER'S GUIDELINES.
  - REINFORCEMENT IN EQUIPMENT SLAB TO BE WELDED AND REINFORCEMENT TO BE BONDED TO GROUNDING RING.
  - CONCRETE-ENCASED ELECTRODES GREATER THAN 20 S.F. OF SURFACE AREA & 1/2" OR GREATER REINFORCING STEEL MUST BE BONDED TO THE GROUNDING RING PER NEC 250.50.
  - ALL GROUND BARS SHALL BE GALVANIZED WITH ANTI-THEFT HARDWARE.

### GROUNDING LEGEND

	COMPRESSION TYPE CONNECTION
	EXOTHERMIC
	CHEMICAL ELECTROLYTIC GROUNDING SYSTEM
	5/8" X 10'-0" COPPER CLAD GROUND ROD
	TEST 5/8" X 10'-0" COPPER CLAD GROUND ROD WITH INSPECTION SLEEVE
	EXOTHERMIC WITH INSPECTION SLEEVE
	#2 SOLID TINNED COPPER WIRE UNLESS OTHERWISE NOTED GROUNDING CONDUCTOR
	GROUNDING BAR
	PIGTAIL GROUND CONDUCTOR

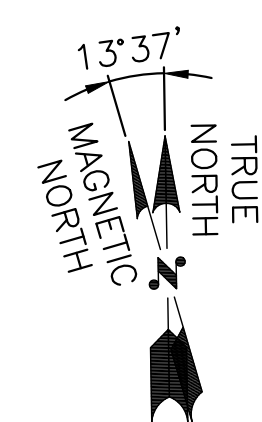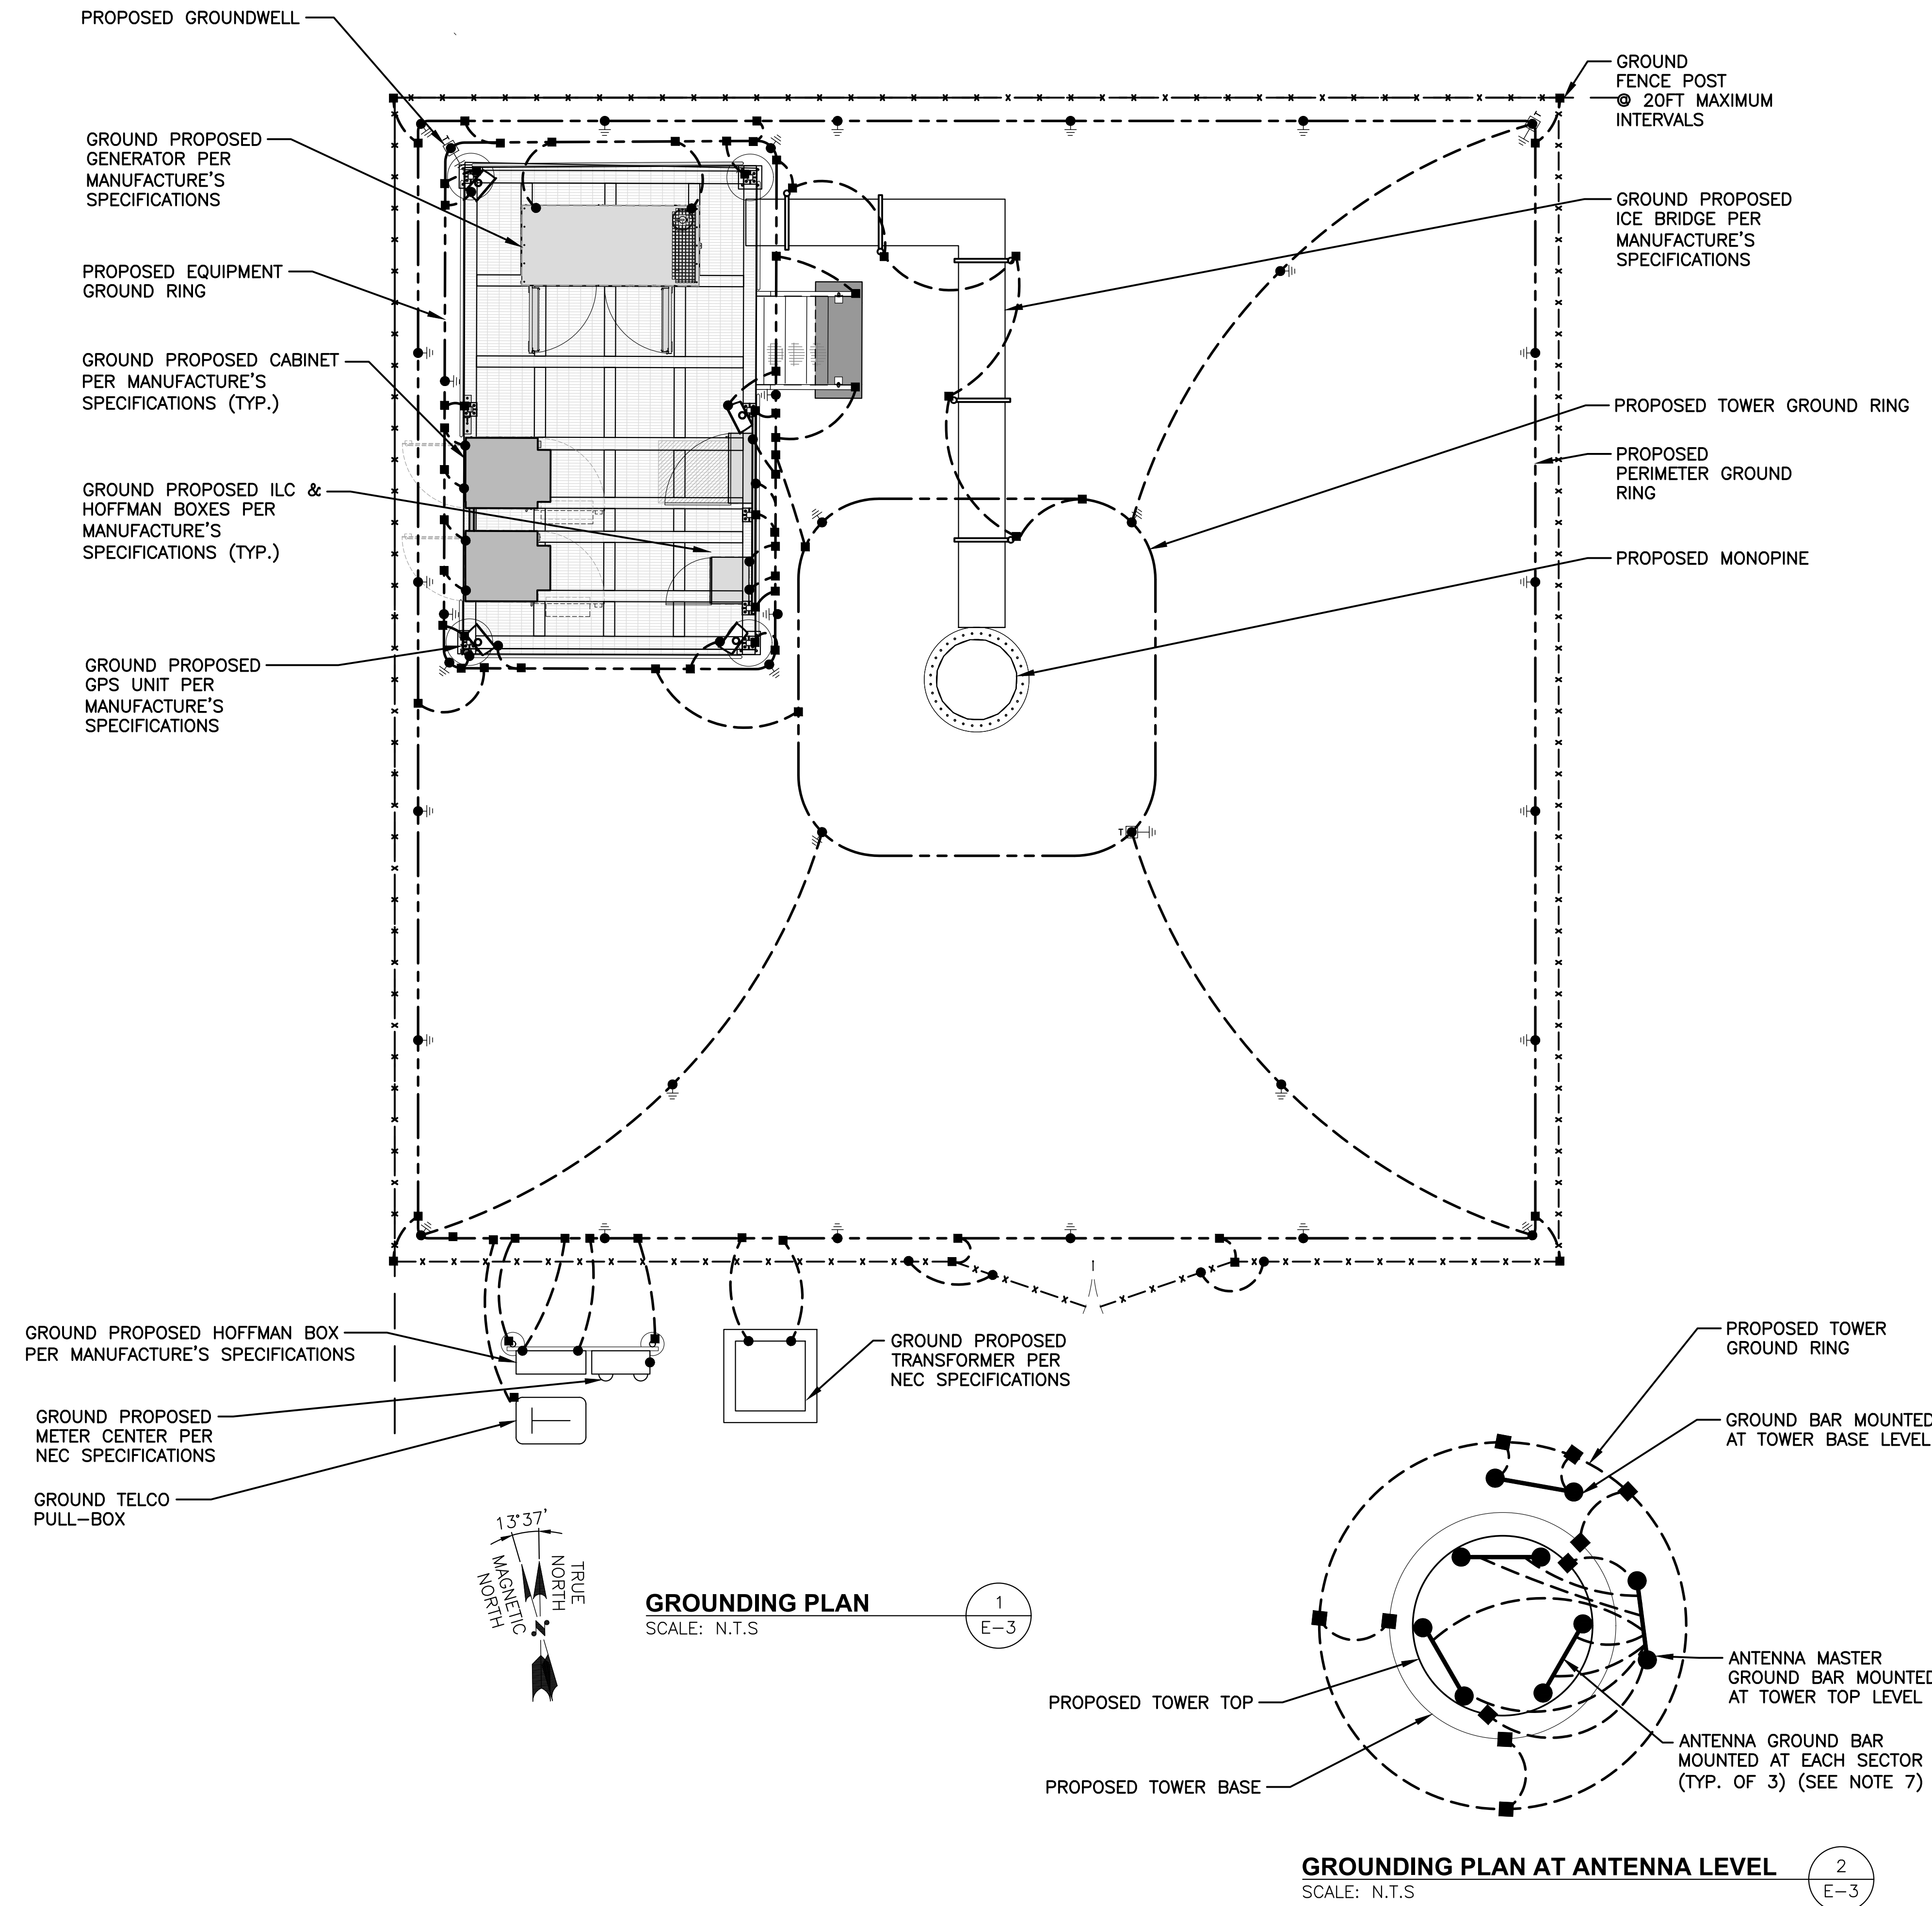

1  
E-3

2  
E-3

FOR CONSTRUCTION


PREPARED FOR: VERTEX TOWERS, LLC.



2 COMMERCIAL STREET  
SHARON, MA 02067



TEP OPCO, LLC.  
45 BEECHWOOD DR.  
NORTH ANDOVER, MA 01845  
OFFICE: (978) 557-5553

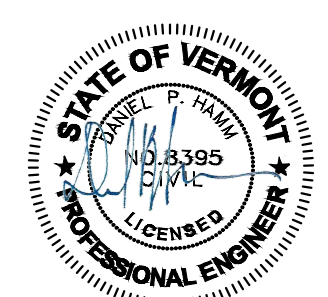

CONSTRUCTION DRAWINGS ARE VALID FOR SIX MONTHS AFTER ENGINEER OF RECORD'S STAMPED AND SIGNED SUBMITTAL DATE LISTED HEREIN

CHECKED BY: JX

APPROVED BY: DPH

SUBMITTALS

REV.	DATE	DESCRIPTION	BY
2	10/10/24	PLANT OVERLAY & REV. DRIVEWAY	SLY
1	04/29/24	REV. TOWER TO MONOPINE	SLY
0	01/12/24	FOR CONSTRUCTION	SLY


SITE NAME:  
MANCHESTER CENTER

SITE ADDRESS:  
410 HUNTER PARK ROAD  
MANCHESTER, VT 05255

SHEET TITLE  
GROUNDING DETAILS


SHEET NUMBER

E-4

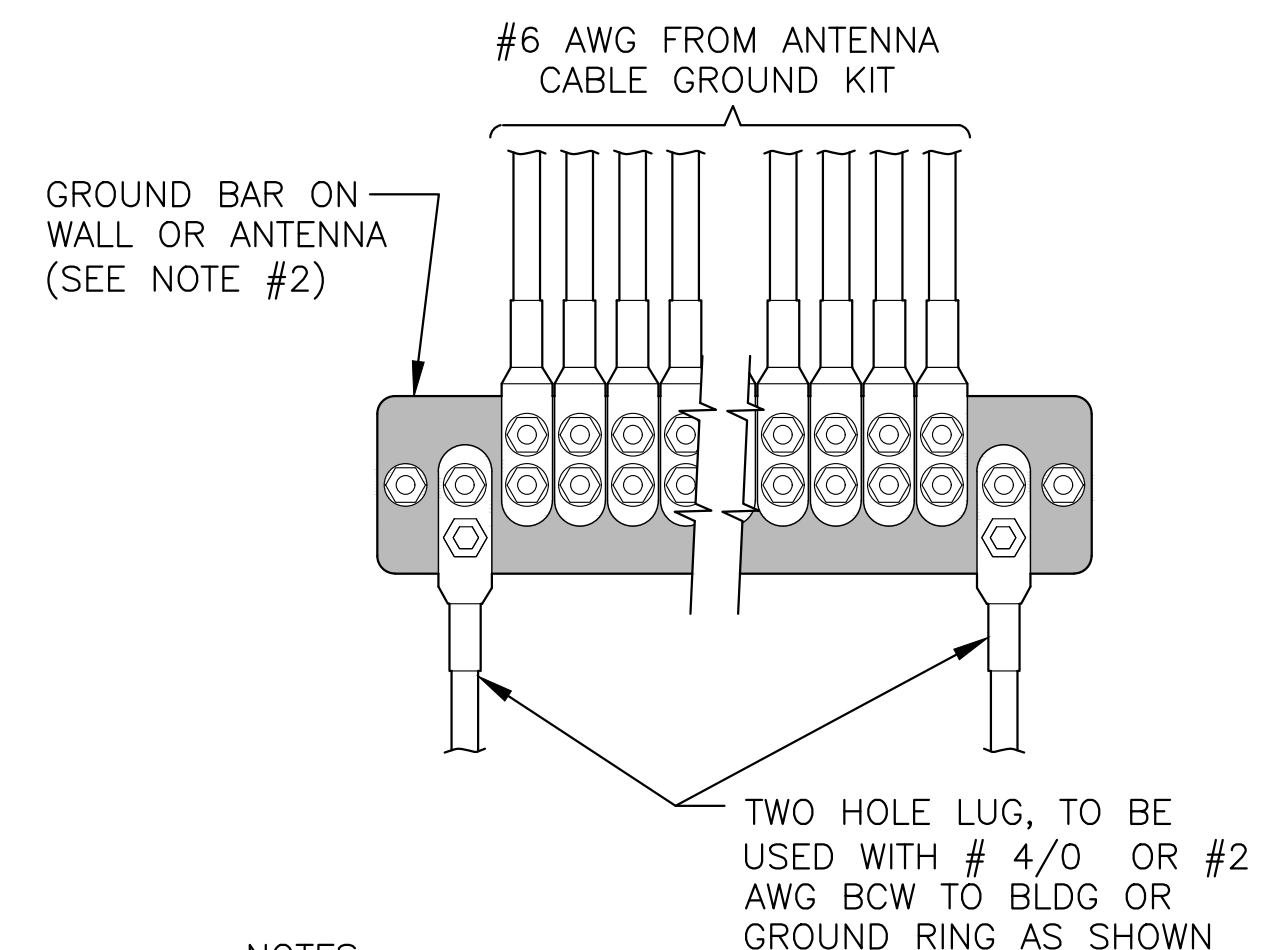


- NOTES:**
- CONTRACTOR TO UTILIZE KOPR-SHIELD (THOMAS & BETTS) ON ALL LUG CONNECTIONS.
  - ALL GROUND BARS SHALL BE GALVANIZED WITH ANTI-THEFT HARDWARE.

**GROUNDING - STANDARD  
DETAIL INSTALLATION OF  
GROUNDWIRE TO GROUND BAR** 1  
SCALE: N.T.S. E-4

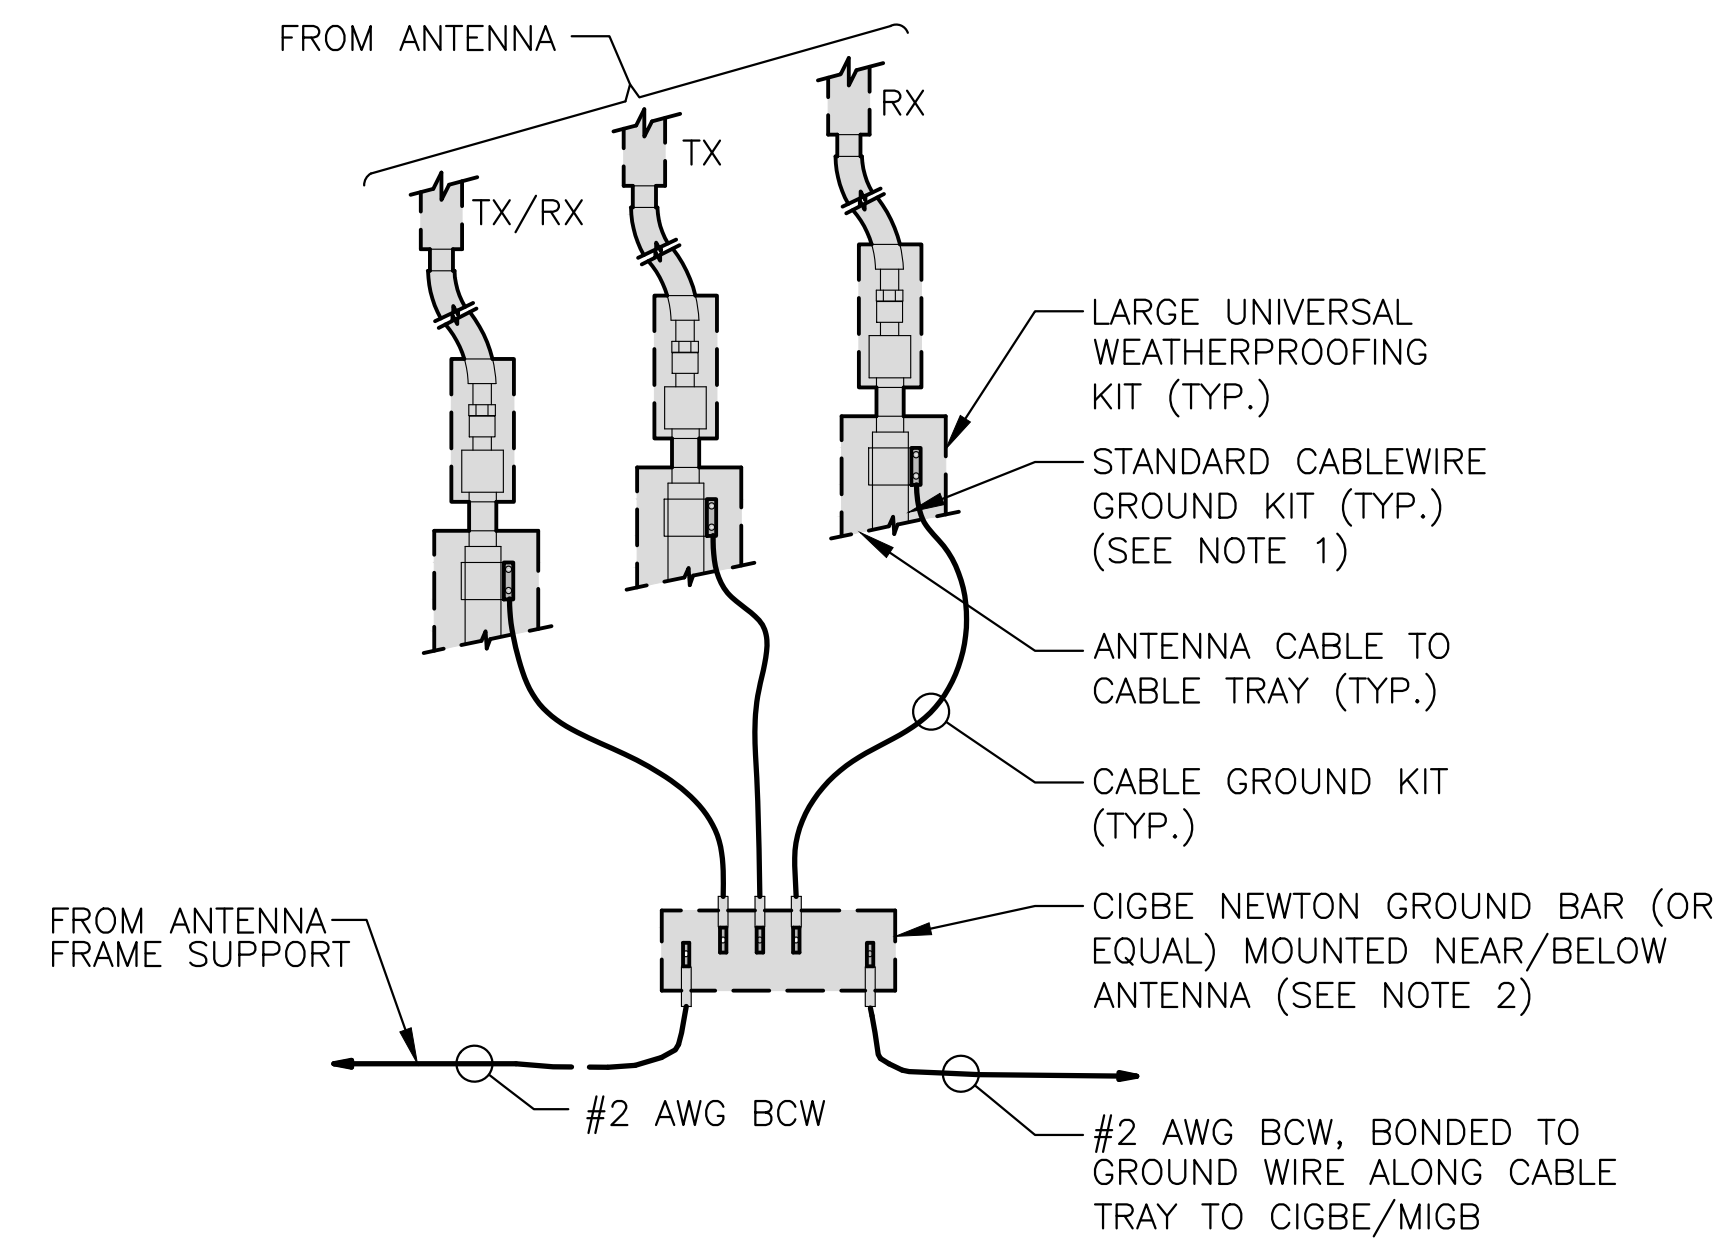

- NOTES:**
- DO NOT INSTALL CABLE GROUND KIT AT A BEND AND ALWAYS DIRECT GROUND WIRE DOWN TO CIGBE.
  - ALL GROUND BARS SHALL BE GALVANIZED WITH ANTI-THEFT HARDWARE.


**GROUNDING - STANDARD DETAIL  
CONNECTION OF GROUND WIRES  
TO GROUND BAR (CIGBE)** 2  
SCALE: N.T.S. E-4

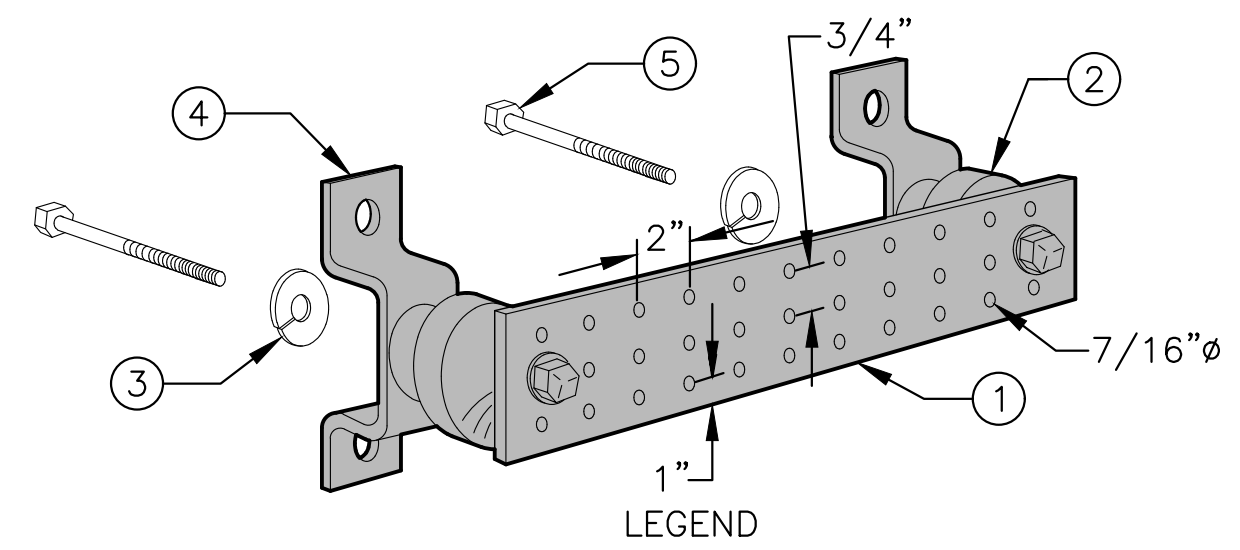


- LEGEND**
- GALVANIZED STEEL GROUND BAR, 1/4"x4"x20", OR OTHER LENGTH AS REQUIRED, HOLE CENTERS TO MATCH NEMA DOUBLE LUG CONFIGURATION.
  - INSULATORS, NEWTON INSTRUMENT CAT. NO. 3061-4 OR EQUAL.
  - 5/8" LOCKWASHERS OR EQUAL.
  - WALL MOUNTING BRACKET, NEWTON INSTRUMENT CO. CAT. NO. A-8056 OR EQUAL.
  - 5/8-11 x 1" H.H.C.S. BOLTS

- NOTES:**
- ALL BOLTS, NUTS, WASHERS, AND LOCK WASHERS SHALL BE 18-8 STAINLESS STEEL.
  - ALL GROUND BARS SHALL BE GALVANIZED WITH ANTI-THEFT HARDWARE.

**GROUNDING - STANDARD  
DETAIL GROUND BAR** 3  
SCALE: N.T.S. E-4

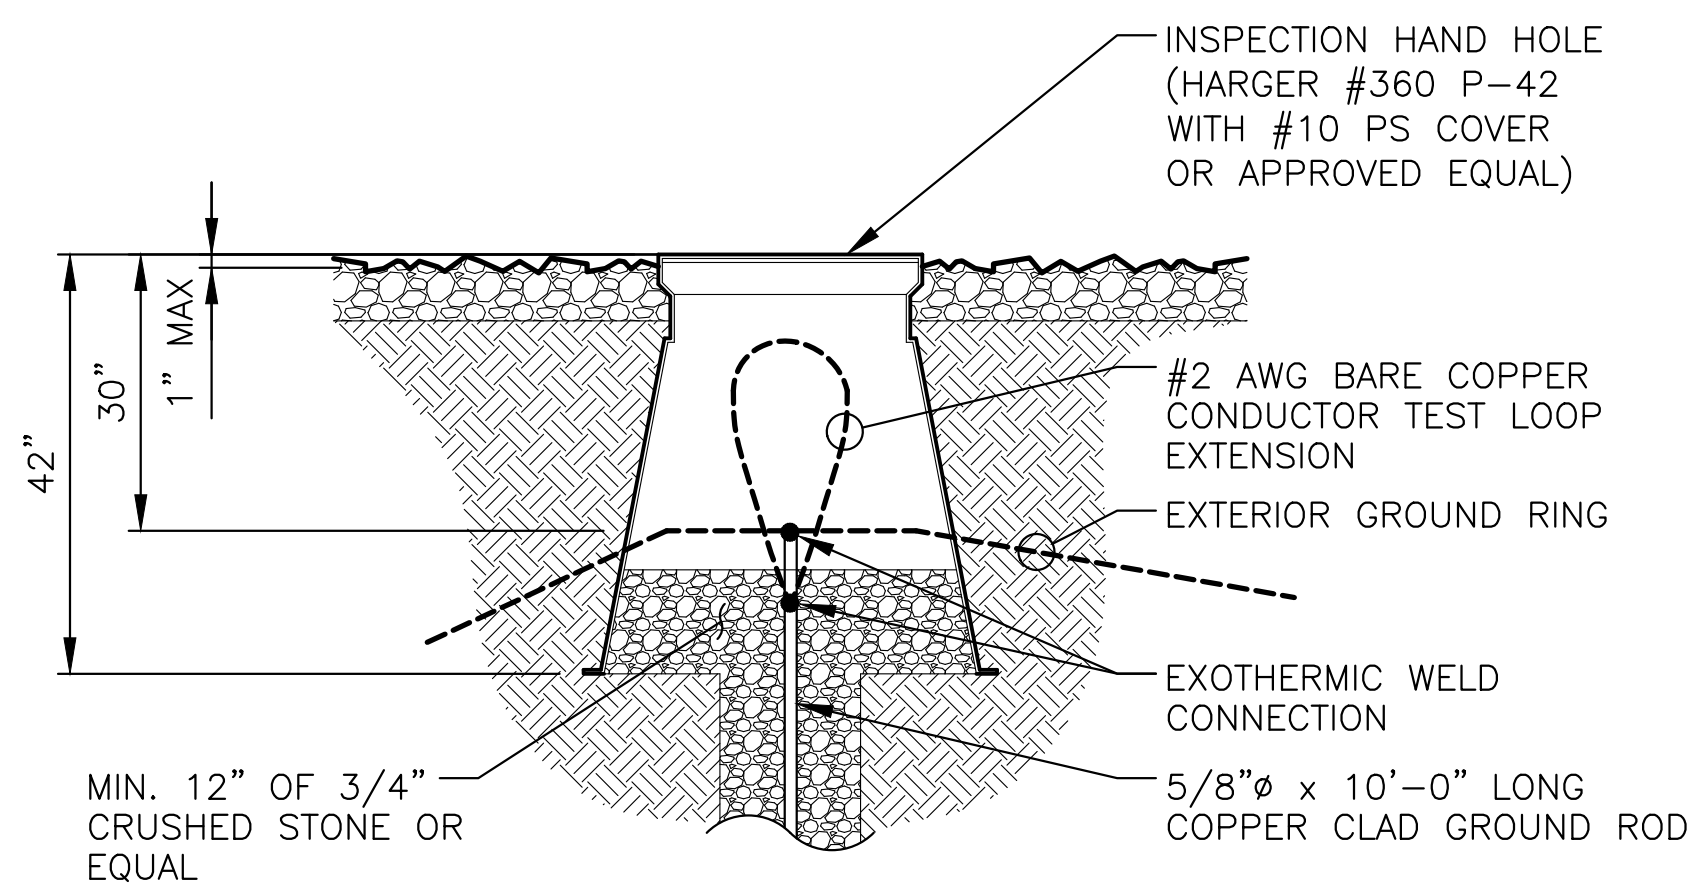


**GROUNDING WELL DETAIL** 4  
SCALE: N.T.S. E-4

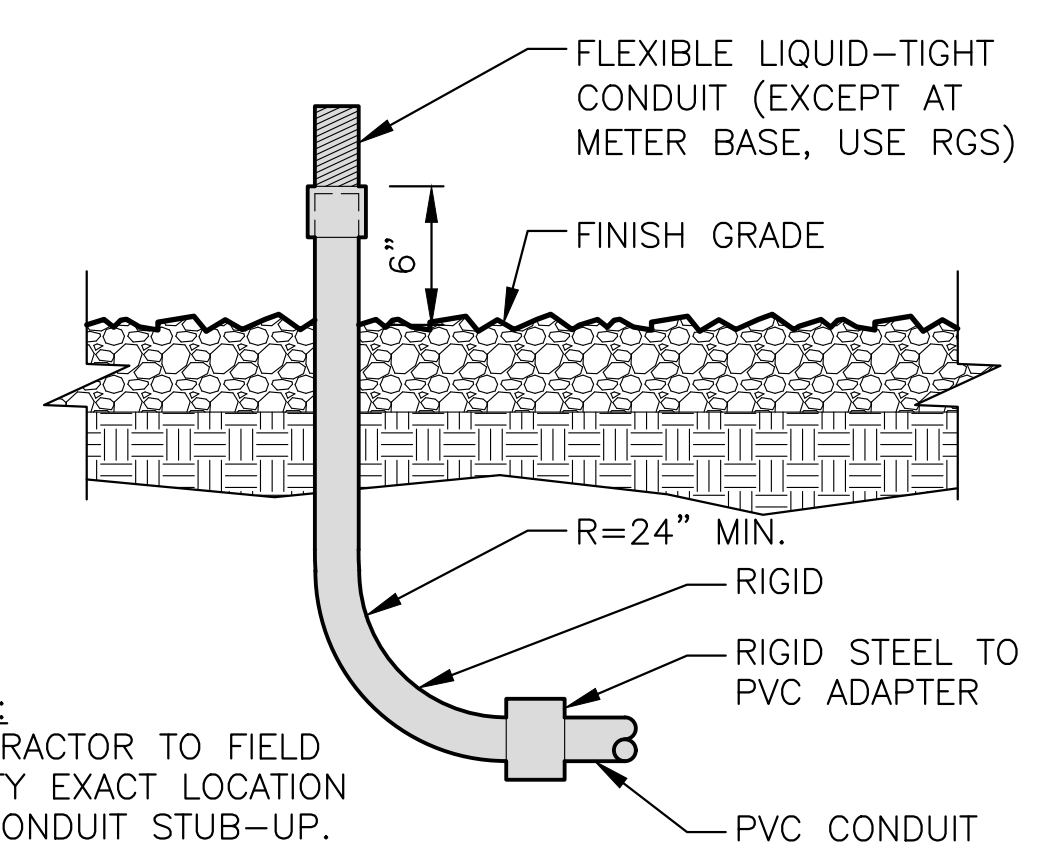

**NOTE:**  
CONTRACTOR TO FIELD  
VERIFY EXACT LOCATION  
OF CONDUIT STUB-UP.

**CONDUIT STUB-UP** 5  
SCALE: N.T.S. E-4

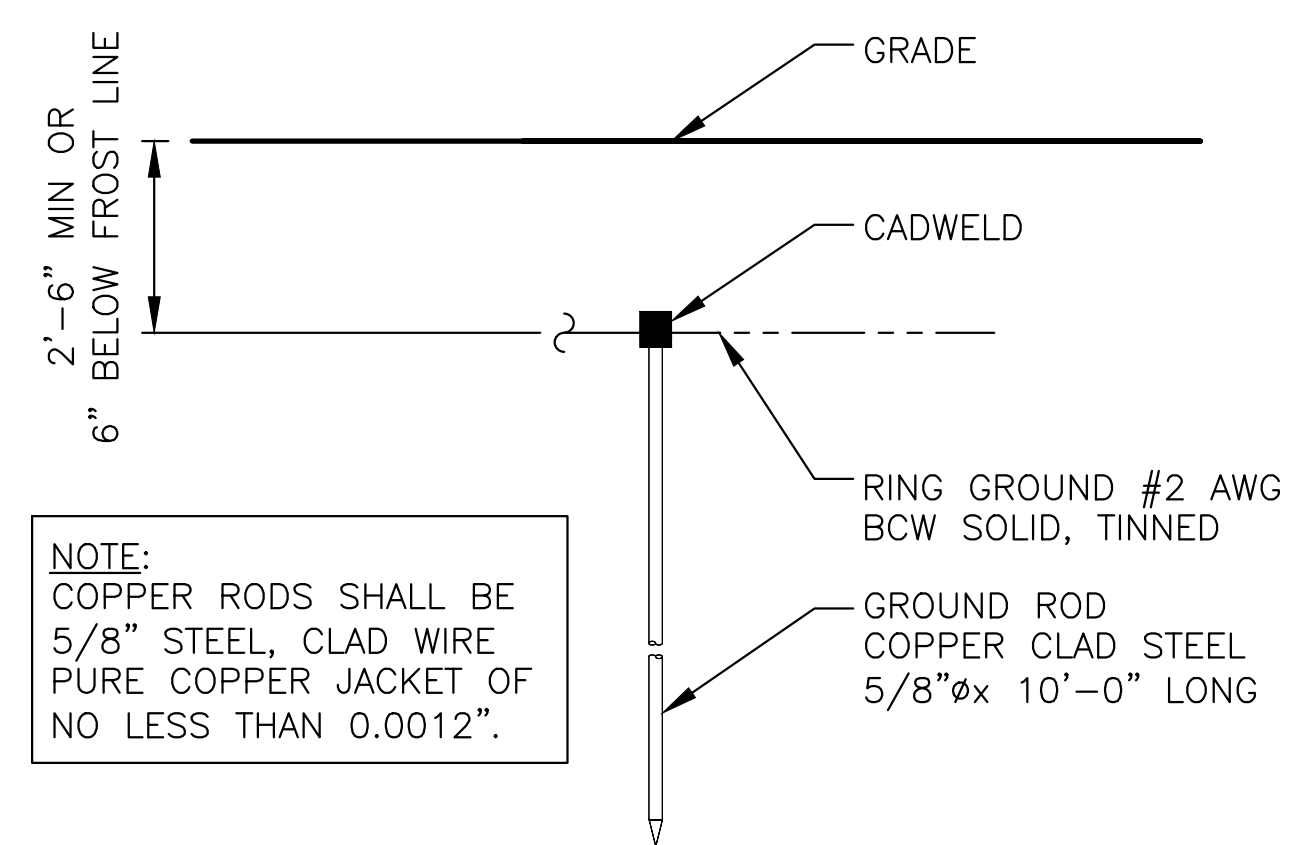

**NOTE:**  
COPPER RODS SHALL BE  
5/8" STEEL, CLAD WIRE  
PURE COPPER JACKET OF  
NO LESS THAN 0.0012".

**TYPICAL GROUND ROD DETAIL** 6  
SCALE: N.T.S. E-4