

SCOPE OF WORK:

- PROPOSED 50'x50' FENCED COMPOUND.
- PROPOSED 140' TALL MONOPOLE.

TOWER EQUIPMENT TO INCLUDE:

- NEW ANTENNAS: 2 ANTENNAS PER SECTOR, 6 TOTAL.
- NEW ANTENNA MOUNTS: 1 MOUNT PER SECTOR, 3 TOTAL.
- NEW MMUs: 1 MMU PER SECTOR, 3 TOTAL.
- NEW RRHS, 2 RRHS PER SECTOR, 6 TOTAL.
- NEW 12-PORT OVP DISTRIBUTION BOX, 1 TOTAL.
- NEW (2) HYBRID TRUNKS.

GROUND EQUIPMENT TO INCLUDE:

- NEW 12'x20' EQUIPMENT SHELTER.
- NEW 30KW DIESEL GENERATOR.
- NEW CABLE BRIDGE.
- NEW ELECTRICAL AND TELEPHONE SERVICE.
- NEW 500 GALLON PROPANE TANK (IF REQUIRED).

SITE INFORMATION:

- SITE ADDRESS:** 2264 U.S. ROUTE 2
MARSHFIELD, VT 05658
- LATITUDE:** 44°-20'-51.01"±
LONGITUDE: 72°-21'-55.74"±
- GROUND ELEVATION:** 919.0' A.M.S.L.
- TAX MAP NUMBER:** RT131.
- PARCEL AREA:** 78.73 ACRES
- PARCEL OWNER:** BRADLEY PILETTE AND LYNN SUE PILETTE
2264 U.S. ROUTE 2
MARSHFIELD, VT 05658
- ZONING DISTRICT:** FORESTRY & CONSERVATION DISTRICT
- STRUCTURE TYPE:** MONOPOLE
- STRUCTURE HEIGHT:** 140.0' A.G.L.

DO NOT SCALE DRAWINGS

THESE DRAWINGS ARE FORMATTED TO BE FULL SIZE AT 22"x34". CONTRACTOR SHALL VERIFY ALL PLANS AND EXISTING DIMENSIONS AND CONDITIONS ON THE JOB SITE AND SHALL IMMEDIATELY NOTIFY THE DESIGNER/ENGINEER IN WRITING OF ANY DISCREPANCIES BEFORE PROCEEDING WITH THE WORK OR MATERIAL ORDERS OR BE RESPONSIBLE FOR THE SAME. CONTRACTOR SHALL USE THE STATE OF VERMONT LOW RISK SITE HANDBOOK FOR EROSION PREVENTION AND SEDIMENT CONTROL TO PREVENT STORM WATER POLLUTION DURING CONSTRUCTION.

PROJECT TEAM:

- LAND OWNER:** BRADLEY PILETTE AND LYNN SUE PILETTE
2264 U.S. ROUTE 2
MARSHFIELD, VT 05658
- APPLICANT:** VERTICAL BRIDGE
750 PARK OF COMMERCE DRIVE, SUITE 200
BOCA RATON, FL 33487
- CO-APPLICANT:** BELL ATLANTIC MOBILE SYSTEMS OF ALLENTOWN, INC. AND CELLCO PARTNERSHIP
EACH D/B/A VERIZON WIRELESS
C/O BRIAN SULLIVAN, ESQ., MURPHY SULLIVAN KRONK
P.O. BOX 4485, 275 COLLEGE STREET
BURLINGTON, VT 05401-4485
(802) 861-7000
- ENGINEERING FIRM:** DUBOIS & KING, INC.
6 GREEN TREE DRIVE
SOUTH BURLINGTON, VT 05403
(802) 878-7661

CODE COMPLIANCE:

ALL WORK AND MATERIALS SHALL BE PERFORMED AND INSTALLED IN ACCORDANCE WITH THE CURRENT EDITIONS OF THE FOLLOWING CODES AS ADOPTED BY THE LOCAL GOVERNING AUTHORITIES. NOTHING IN THESE PLANS IS TO BE CONSTRUED TO PERMIT WORK NOT CONFORMING TO THE LATEST EDITIONS OF THE FOLLOWING CODES.


- | | |
|--|--|
| 1. 2015 INTERNATIONAL BUILDING CODE | 8. ANSI/TIA-222-G |
| 2. 2017 NATIONAL ELECTRICAL CODE | 9. TIA 607 |
| 3. NFPA 1 FIRE CODE, 2015 EDITION | 10. INSTITUTE FOR ELECTRICAL & ELECTRONICS ENGINEER 81 |
| 4. NFPA 101 LIFE SAFETY CODE, 2015 EDITION | 11. IEEE C2 NATIONAL ELECTRIC SAFETY CODE LATEST EDITION |
| 5. AMERICAN CONCRETE INSTITUTE | 12. TELECORDIA GR-1275 |
| 6. AMERICAN INSTITUTE OF STEEL CONSTRUCTION | 13. ANSI/T 311 |
| 7. MANUAL OF STEEL CONSTRUCTION 13TH EDITION | |

APPROVAL BLOCK:

PROPERTY OWNER	DATE	<input type="checkbox"/>	<input type="checkbox"/>	<input type="checkbox"/>
SITE ACQUISITION	DATE	<input type="checkbox"/>	<input type="checkbox"/>	<input type="checkbox"/>
CONSTRUCTION MANAGER	DATE	<input type="checkbox"/>	<input type="checkbox"/>	<input type="checkbox"/>
RF ENGINEER	DATE	<input type="checkbox"/>	<input type="checkbox"/>	<input type="checkbox"/>



**MARSHFIELD VT
2264 U.S. ROUTE 2
MARSHFIELD, VT 05658**

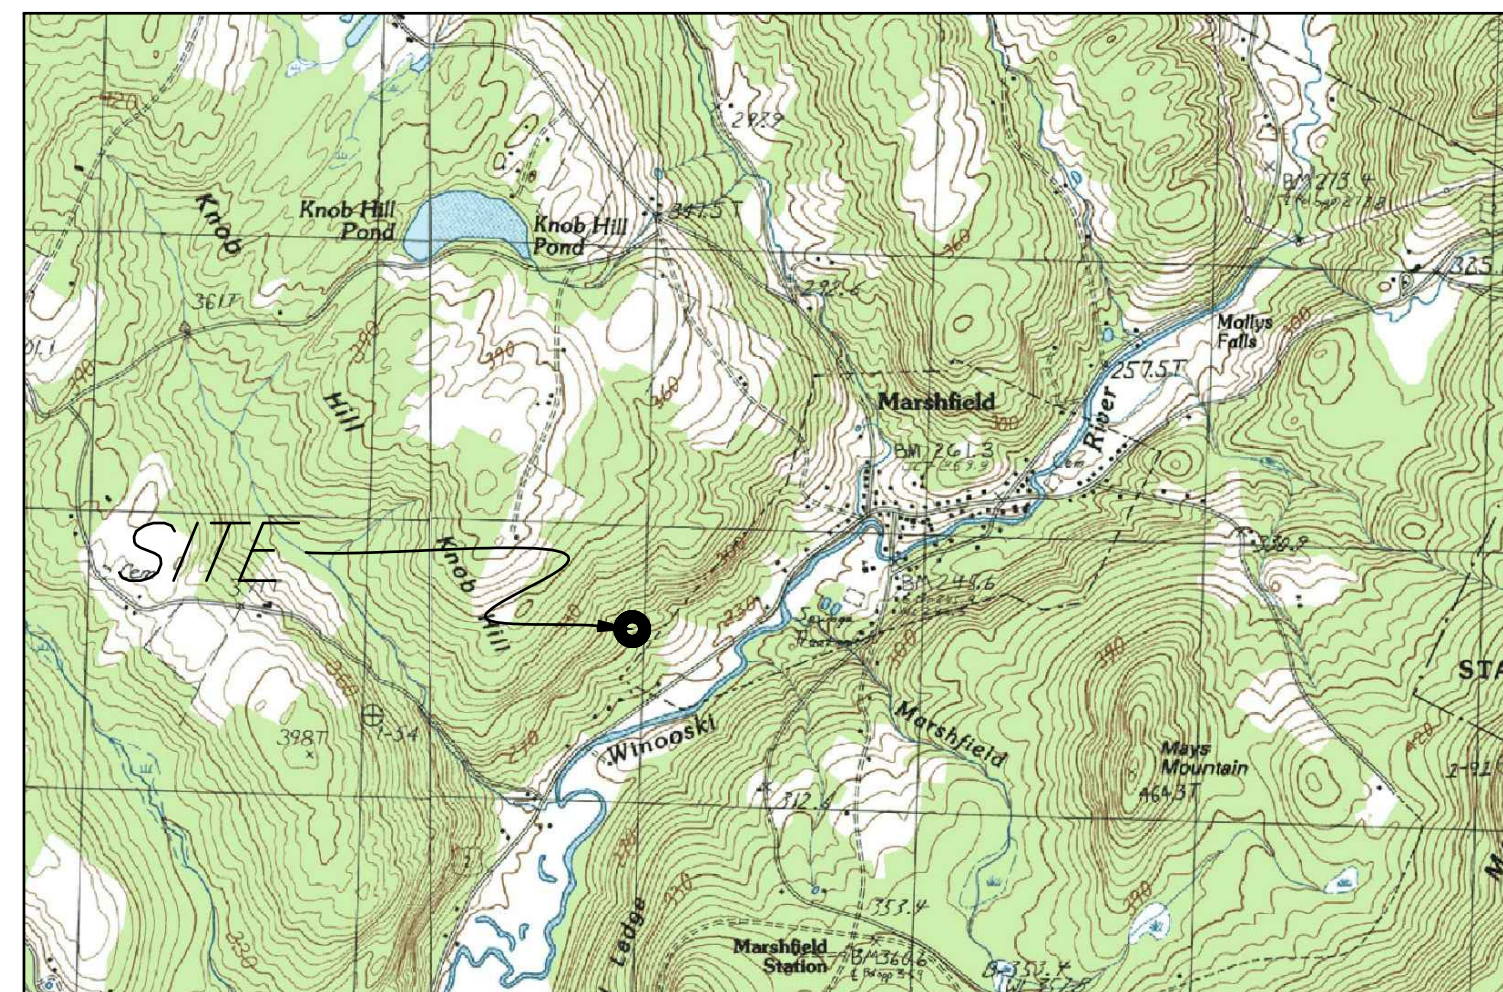


LOCATION MAP
NOT TO SCALE

DRAWING INDEX:

- | | | | |
|------|---|------|---|
| T-1 | TITLE SHEET | EB-1 | ELECTRICAL ABBREVIATIONS, LEGEND, AND GENERAL NOTES |
| C-1 | OVERALL SITE PLAN | EB-2 | ELECTRICAL EXTERIOR ELEVATIONS |
| C-2 | GENERAL NOTES | EB-3 | ELECTRICAL INTERIOR FLOOR PLAN AND CEILING PLANS |
| C-3 | ABUTTER PLAN | EB-4 | ELECTRICAL INTERIOR ELEVATIONS |
| C-4 | PLAN AND PROFILE | EB-5 | ELECTRICAL DETAILS |
| C-5 | PLAN AND PROFILE | EB-6 | ELECTRICAL SPECIFICATIONS |
| C-6 | DETAIL SITE PLAN | M-1 | MECHANICAL NOTES, FLOOR PLAN, AND SCHEDULES |
| C-7 | TOWER ELEVATIONS | | |
| C-8 | EQUIPMENT SHELTER | | |
| C-9 | CIVIL DETAILS | | |
| C-10 | CIVIL DETAILS | | |
| C-11 | ANTENNA DETAILS | | |
| C-12 | EPSC LOW RISK HANDBOOK | | |
| C-13 | EPSC LOW RISK HANDBOOK | | |
| C-14 | EPSC LOW RISK HANDBOOK | | |
| S-1 | EQUIPMENT BUILDING PLANS AND SECTIONS | | |
| S-2 | EQUIPMENT BUILDING ELEVATIONS AND NOTES | | |
| E-1 | LINE EXTENSION PLAN #1 | | |
| E-2 | LINE EXTENSION PLAN #2 | | |
| E-3 | SITE ELECTRICAL PLAN | | |
| E-4 | SITE GROUNDING PLAN | | |
| E-5 | GROUNDING DETAILS | | |
| E-6 | GROUNDING DETAILS | | |
| E-7 | ANTENNA EQUIPMENT DETAILS & SCHEMATICS | | |
| E-8 | ELECTRICAL SPECIFICATIONS | | |


SHELTER PLANS:

- | | |
|------|---|
| EB-1 | ELECTRICAL ABBREVIATIONS, LEGEND, AND GENERAL NOTES |
| EB-2 | ELECTRICAL EXTERIOR ELEVATIONS |
| EB-3 | ELECTRICAL INTERIOR FLOOR PLAN AND CEILING PLANS |
| EB-4 | ELECTRICAL INTERIOR ELEVATIONS |
| EB-5 | ELECTRICAL DETAILS |
| EB-6 | ELECTRICAL SPECIFICATIONS |
| M-1 | MECHANICAL NOTES, FLOOR PLAN, AND SCHEDULES |

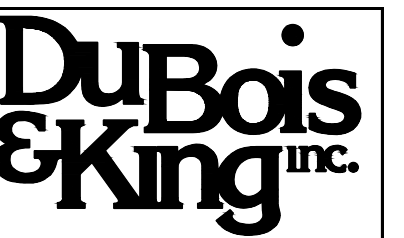

ENGINEERING • PLANNING •
MANAGEMENT • DEVELOPMENT
6 GREEN TREE DRIVE
SO. BURLINGTON, VT 05403
TEL: (802) 878-7661
FAX: (866) 783-7101
www.dubois-king.com
RANDOLPH, VT
SPRINGFIELD, VT
BRANDON, VT
BEDFORD, NH
LACONIA, NH
© Copyright 2023 Dubois & King Inc.

PROFESSIONAL SEAL

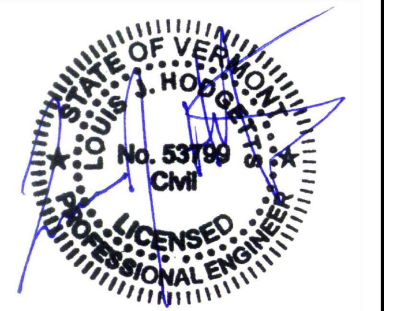

NO.	DATE	ISSUED FOR	DESCRIPTION
3	05-07-2025	REVISED IMPACT AREA CALCULATIONS	
2	11-02-2023	REVISED LINE WORK TO BE OUTSIDE BUFFER	
1	10-23-2023	ISSUED FOR BID	



PROJECT ID: 20202051531
PROJECT TYPE: BDGD
LOCATION CODE: 470144

**MARSHFIELD
VT**

2264 U.S. ROUTE 2
MARSHFIELD, VT
05658

SHEET TITLE


TITLE SHEET

CONSTRUCTION PLANS

DRAWN BY	DATE
JWP	OCT. 2023
CHECKED BY	D&K PROJECT #
LJH	422065L1
PROJ. ENG.	D&K ARCHIVE #
LJH	

SHEET NUMBER


T-1

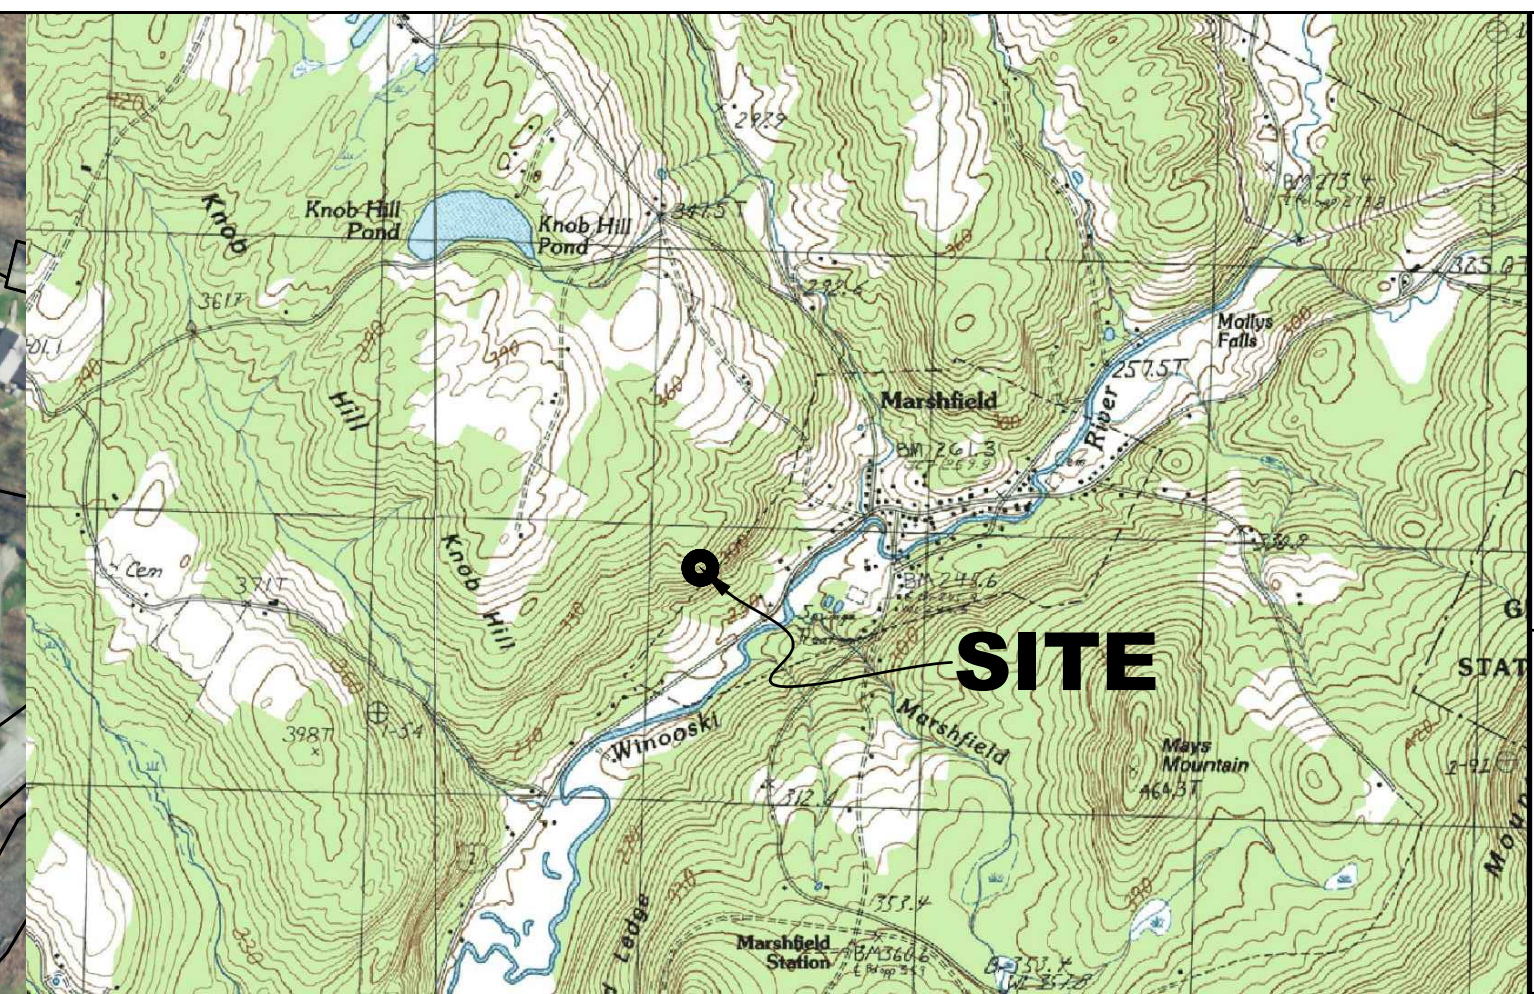

LOCATION MAP
NOT TO SCALE

GENERAL CONSTRUCTION NOTES:

1. THESE CONSTRUCTION NOTES RECOGNIZE THE STATE OF VERMONT AGENCY OF TRANSPORTATION STANDARD SPECIFICATIONS FOR CONSTRUCTION, LATEST EDITION AS A SUPPLEMENTAL SOURCE FOR STANDARDS OR SPECIFICATIONS.
2. THE CONTRACTOR SHALL REVIEW ALL RELEVANT PERMITS ASSOCIATED WITH THIS PROJECT, AND IT SHALL BE THE CONTRACTOR'S RESPONSIBILITY TO ASSURE ALL RELEVANT REQUIREMENTS REGARDING CONSTRUCTION, TESTING, AND REPORTING ARE MET. UPON REQUEST THE ENGINEER WILL FURNISH ALL COPIES OF THE RELEVANT PERMITS TO THE CONTRACTOR. UNLESS OTHERWISE DETERMINED, THE CONTRACTOR SHALL BE RESPONSIBLE FOR OBTAINING AND INCURRING THE COST OF ALL RELEVANT FEDERAL, STATE AND LOCAL BUILDING PERMITS PRIOR TO COMMENCEMENT OF CONSTRUCTION. REQUIRED INSPECTIONS AND FEES ASSOCIATED WITH THESE INSPECTIONS, IF APPLICABLE, SHALL ALSO BE THE CONTRACTOR'S RESPONSIBILITY.
3. THE CONTRACTOR SHALL NOTIFY DIG SAFE @ 1-888-344-7233 AT LEAST FORTY-EIGHT (48) HOURS PRIOR TO EXCAVATION.
4. THE CONTRACTOR SHALL NOTIFY THE ENGINEER AND VERIZON WIRELESS IN WRITING OF SITE CONDITIONS THAT VARY MATERIALLY FROM WHAT IS SHOWN ON THESE DRAWINGS. WRITTEN APPROVAL FROM THE ENGINEER IS REQUIRED TO DEVIATE FROM THESE DRAWINGS.
5. ALL MATERIAL TO BE USED FOR YARD CONSTRUCTION SHALL CONFORM TO THE SPECIFICATION CONTAINED HEREON OR APPROVED IN WRITING BY THE ENGINEER. IT IS THE CONTRACTOR'S RESPONSIBILITY TO SECURE THIS APPROVAL. A SAMPLE OF BASE MATERIAL IS REQUIRED TO BE TESTED FOR CONFORMANCE WITH THE STANDARDS OUTLINED ON THESE PLANS, BY AN APPROVED MATERIALS TESTING LABORATORY. TESTING OF ALL BASE MATERIALS SHALL BE AT THE CONTRACTOR'S EXPENSE.
6. THE CONTRACTOR SHALL RESTORE ALL PUBLIC OR PRIVATE PROPERTY DAMAGED AS A RESULT OF CONSTRUCTION TO A CONDITION EQUAL TO OR BETTER THAN BEFORE THE SITE WAS DISTURBED. THIS SHALL INCLUDE THE ACCESS ROAD TO THE SITE. ALL EXISTING SERVICES AND ACCESS TO THE EXISTING FACILITY LOCATED ON THE SITE MUST BE MAINTAINED THROUGHOUT CONSTRUCTION.
7. UTILITY CONNECTIONS AND TIE-INS SHALL BE COORDINATED WITH THE ENGINEER, THE BUILDING OWNER, AND THE UTILITY. THE CONTRACTOR SHALL MEET APPLICABLE UTILITY STANDARDS.
8. THE CONTRACTOR SHALL COOPERATE AND COORDINATE FULLY WITH ALL OTHER CONTRACTORS WORKING ON THIS SITE. THE CONTRACTOR SHALL ALSO COOPERATE WITH THE OWNER OF THE SITE PARCEL AND THE OWNER OF THE PROPERTY ON WHICH THE ACCESS ROAD IS LOCATED.
9. AS-BUILT DRAWINGS ARE REQUIRED AT THE COMPLETION OF THE PROJECT. THE CONTRACTOR SHALL NOTE ALL DEVIATIONS FROM THE DRAWINGS, AND LOCATE ALL SUBSURFACE CONSTRUCTION ON THE AS-BUILT DRAWINGS. APPROVAL AND ACCEPTANCE OF THESE DRAWINGS WILL BE REQUIRED PRIOR TO FINAL PAYMENT.
10. SURFACE DRAINAGE SHALL BE CONTROLLED DURING CONSTRUCTION TO PERMIT PROPER CONSTRUCTION. FINAL (FINISHED) GRADES SHALL BE GRADED TO PROVIDE POSITIVE DRAINAGE AWAY FROM PROPOSED AND EXISTING BUILDINGS, AND TOWER.
11. EXISTING MONUMENTATION SHALL NOT BE DISTURBED OR DESTROYED. THE CONTRACTOR IS RESPONSIBLE FOR REPLACING ANY MONUMENTATION DISTURBED DURING THE COURSE OF CONSTRUCTION. THE MONUMENTATION SHALL BE REPLACED UNDER THE SUPERVISION OF A VERMONT STATE LICENSED LAND SURVEYOR.

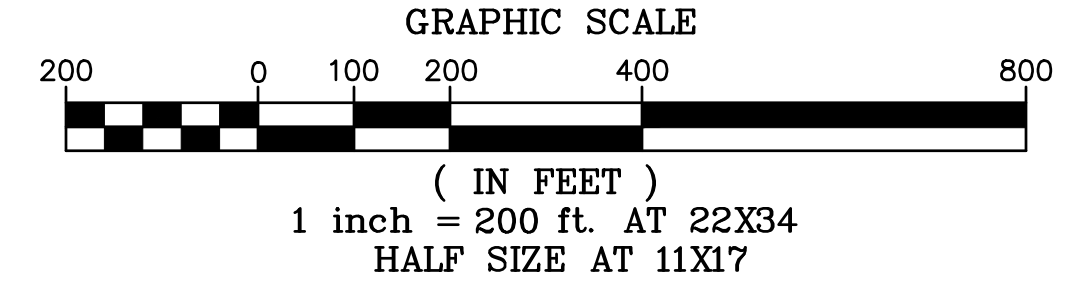

DuBois & King Inc.
ENGINEERING • PLANNING • MANAGEMENT • DEVELOPMENT
6 GREEN TREE DRIVE
SO. BURLINGTON, VT 05403
TEL: (802) 878-7661
FAX: (866) 783-7101
www.dubois-king.com
RANDOLPH, VT
SPRINGFIELD, VT
BRANDON, VT
BEDFORD, NH
LACONIA, NH
© Copyright 2023 Dubois & King Inc.



NO.	DATE	DESCRIPTION	BY	CK'D
3	05-07-2025	REVISED IMPACT AREA CALCULATIONS	LJH	
2	11-02-2023	REVISED LINE WORK TO BE OUTSIDE BUFFER	JWP	
1	10-23-2023	ISSUED FOR BID	JWP	

PROJECT ID: 2022051531
PROJECT TYPE: BDGCD
LOCATION CODE: 470144

MARSHFIELD VT
2264 U.S. ROUTE 2
MARSHFIELD, VT
05658

SHEET TITLE
OVERALL SITE PLAN

CONSTRUCTION PLANS

DRAWN BY	DATE
JWP	OCT. 2023
CHECKED BY	D&K PROJECT #
LJH	422065L1
PROJ. ENG.	D&K ARCHIVE #
LJH	







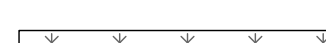




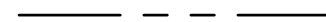

SHEET NUMBER
C-1

I:\A\422065P_VZM_Marshfield\dwg\Construction_Plans\C220655P01.dwg, 5/17/2025 2:07 PM




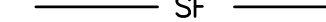





PROJECT DESCRIPTION:

1. TYPE OF PROJECT: TELECOMMUNICATION FACILITY
2. DESCRIPTION OF MAJOR PROJECT COMPONENTS: A 50'x50' EQUIPMENT COMPOUND TO BE CONSTRUCTED ON A 78.73 ACRE PARCEL. THE PARCEL MAINTAINS AN EXISTING RESIDENCE. THE COMPOUND IS LOCATED OFF AN EXISTING WOODS ROAD BEHIND THE EXISTING RESIDENCE. THE COMPOUND IS LOCATED ON THE NORTHWEST SIDE OF THE EXISTING HIGH VOLTAGE POWER LINES. THE 12'x20' EQUIPMENT SHELTER TO BE CONSTRUCTED INSIDE THE COMPOUND. THE PROPOSED 140' TALL MONOPOLE TO BE CONSTRUCTED IN THE CENTER OF THE COMPOUND. NEW ANTENNAS AND EQUIPMENT ARE PROPOSED TO BE INSTALLED AT 137.0' A.G.L. UNDERGROUND UTILITIES TO BE ROUTED FROM THE EXISTING UTILITY POLE (BETWEEN U.S. ROUTE 2 AND THE EXISTING RESIDENCE) TO THE COMPOUND.
3. POSTED SPEED LIMIT: N/A
4. TOTAL ACREAGE OF TEMPORARY EARTH DISTURBANCE: 20,050 S.F. (0.46 ACRES)
 - 4.1. STORMWATER CONSTRUCTION GENERAL PERMIT REQUIRED: NO
5. TOTAL ACREAGE OF TREE CLEARING: 4,120 S.F. (0.09 ACRES)
6. TOTAL ACREAGE OF PERMANENT EARTH DISTURBANCE: 2500 S.F. (0.06 ACRES)
7. IMPERVIOUS AREA
 - 7.1. EXISTING = 20,899 S.F. (0.48 ACRES)
 - 7.2. PROPOSED = 2,500 S.F. (0.06 ACRES)
 - 7.3. TOTAL = 23,399 S.F. (0.53 ACRES)
 - 7.4. STORMWATER OPERATIONAL PERMIT REQUIRED: NO (5,000 S.F. EXEMPTION)
8. SEQUENCE OF MAJOR PROJECT COMPONENTS:
 - 8.1. DEMARCATÉ LIMITS OF CONSTRUCTION
 - 8.2. INSTALL EPSC MEASURES
 - 8.3. INSTALL ANTENNAS AND MISC. TOWER EQUIPMENT
 - 8.4. CONSTRUCT EQUIPMENT SHELTER
 - 8.5. INSTALL UNDERGROUND ELECTRIC/TELCO
 - 8.6. SITE STABILIZATION, SURFACE TREATMENT, RE-SEEDING
9. PROPOSED POLLUTION PREVENTION STRATEGIES: CONTRACTOR TO ENSURE THAT THE SITE REMAINS CLEAN AND ALL DEBRIS AND UNUSED MATERIALS ARE REMOVED AT THE END OF EACH DAY.
10. MAXIMUM CONCURRENT EARTH DISTURBANCE: THE PROJECT WILL BE LIMITED TO TWO ACRES OR LESS OF EARTH DISTURBANCE AT ANY ONE TIME.
11. USE OF VEGETATED BUFFERS: THE PROJECT WILL HAVE STORMWATER DISCHARGES FROM THE CONSTRUCTION SITE TO STREAM CROSSINGS ALONG THE ACCESS ROAD THAT DO NOT FIRST FILTER THROUGH A 50 FT. VEGETATED BUFFER. SILT FENCE WILL BE INSTALLED AT THESE LOCATIONS. THE ACCESS ROAD AND COMPOUND WILL BE GRADED TO PROVIDE A MODERATE CROSS-SLOPE TO DIRECT RUNOFF TO THE UNDISTURBED VEGETATED FOREST ADJACENT TO THE ROAD.
12. NAME OF RECEIVING WATERS: UNNAMED TRIBUTARY TO WINOOSKI RIVER
13. NUMBER OF EXISTING STREAM CROSSINGS: 0
 - 13.1. STREAM ALTERATION PERMIT: NO
14. WETLAND IMPACTS:
 - 14.1. AREA OF WETLANDS IMPACTED BY PROPOSED ACTIVITIES: 0 ACRES
 - 14.2. AREA OF WETLAND BUFFERS IMPACTED BY PROPOSED ACTIVITIES: 0.00 ACRES
 - 14.3. STATE WETLANDS PERMIT: NO
 - 14.4. ARMY CORPS OF ENGINEERS PERMIT: NO
15. RIVER AND STREAM IMPACTS: NONE
 - 15.1. LOCATED IN A FLOOD HAZARD AREA: NO
 - 15.2. LOCATED IN A RIVER CORRIDOR: NO
 - 15.3. LOCATED IN A RIPARIAN BUFFER: NO
16. RARE, THREATENED, OR ENDANGERED SPECIES IMPACTS: NO IDENTIFIED CONCERNS
17. SIGNIFICANT NATURAL COMMUNITY: NO IDENTIFIED CONCERNS
18. WATER SUPPLY SOURCE PROTECTION AREA IMPACTS: NO IDENTIFIED CONCERNS
19. NATURAL RESOURCES HABITAT IMPACTS:
 - 19.1. DEER WINTERING AREA: NO IDENTIFIED CONCERNS
 - 19.2. BEAR HABITAT AREA: NO IDENTIFIED CONCERNS
 - 19.3. SONG BIRD HABITAT: NO IDENTIFIED CONCERNS
 - 19.4. BAT HABITAT AREA: NO IDENTIFIED CONCERNS
 - 19.5. HABITAT BLOCK: FINAL 5, THREAT 5
 - 19.6. BIOFINDER: PRIORITY: INTERIOR FOREST BLOCKS, CONNECTIVITY BLOCKS.
20. LOCAL ZONING – TOWN OF MARSHFIELD
 - 20.1. ZONING DISTRICT: FORESTRY & CONSERVATION DISTRICT
 - 20.2. OVERLAY DISTRICT:
21. PROPERTY LINE INFORMATION PROVIDED BY THE TOWN OF MARSHFIELD TAX MAPS. DUBOIS & KING, INC. DID NOT PERFORM A BOUNDARY SURVEY.
22. TOPOGRAPHIC SURVEY PERFORMED BY DUBOIS & KING, INC. ON JANUARY 30, 2023
23. THE PROJECT WILL COMPLY WITH THE LOW RISK HANDBOOK FOR EROSION PREVENTION AND SEDIMENT CONTROL BY THE VERMONT DEPARTMENT OF ENVIRONMENTAL CONSERVATION, 2020 EDITION.
24. ELEVATIONS FROM GPS OBSERVATION.
25. WETLAND AND NATURAL RESOURCES REVIEW CONDUCTED BY DUBOIS & KING, INC. ON AUGUST 19, 2022 AND OCTOBER 13, 2022.

EXISTING FEATURES LEGEND

-  APPROXIMATE PROPERTY LINE
-  OVERHEAD UTILITY LINE
-  EXISTING TREE LINE
-  DELINEATED STREAM
-  RIPARIAN BUFFER
-  50' WETLAND BUFFER
-  DELINEATED WETLAND
-  MINOR CONTOUR LINE
-  MAJOR CONTOUR LINE
-  UTILITY POLE
-  BENCHMARK
-  DECIDUOUS TREE
-  EVERGREEN TREE

PROPOSED FEATURES LEGEND

-  LIMITS OF DISTURBANCE
-  LIMITS OF CONSTRUCTION
-  REINFORCED SILT FENCE
-  PROPOSED TREE LINE
-  UNDERGROUND ELEC & TEL LINE
-  CHAIN LINK FENCE
-  PROPOSED UTILITY POLE
-  PROPOSED WATER BAR
-  TEMPORARY WATER BAR

DuBois & King inc.
 ENGINEERING • PLANNING • MANAGEMENT • DEVELOPMENT
 6 GREEN TREE DRIVE
 SO. BURLINGTON, VT 05403
 TEL: (802) 878-7661
 FAX: (866) 783-7101
 www.dubois-king.com
 RANDOLPH, VT
 SPRINGFIELD, VT
 BRANDON, VT
 BEDFORD, NH
 LACONIA, NH
 © Copyright 2023 Dubois & King Inc.



NO.	DATE	ISSUED FOR	BY	CK'D
3	05-07-2025	REVISED IMPACT AREA CALCULATIONS	LJH	
2	11-02-2023	REVISED LINE WORK TO BE OUTSIDE BUFFER	JWP	
1	10-23-2023	ISSUED FOR BID	LJH	
		DESCRIPTION		



PROJECT ID: 20202051531
 PROJECT TYPE: BDGCD
 LOCATION CODE: 470144

MARSHFIELD VT

2264 U.S. ROUTE 2
 MARSHFIELD, VT
 05658

SHEET TITLE


GENERAL NOTES

CONSTRUCTION PLANS

DRAWN BY	DATE
JWP	OCT. 2023
CHECKED BY	D&K PROJECT #
LJH	422065L1
PROJ. ENG.	D&K ARCHIVE #
LJH	

SHEET NUMBER


C-2

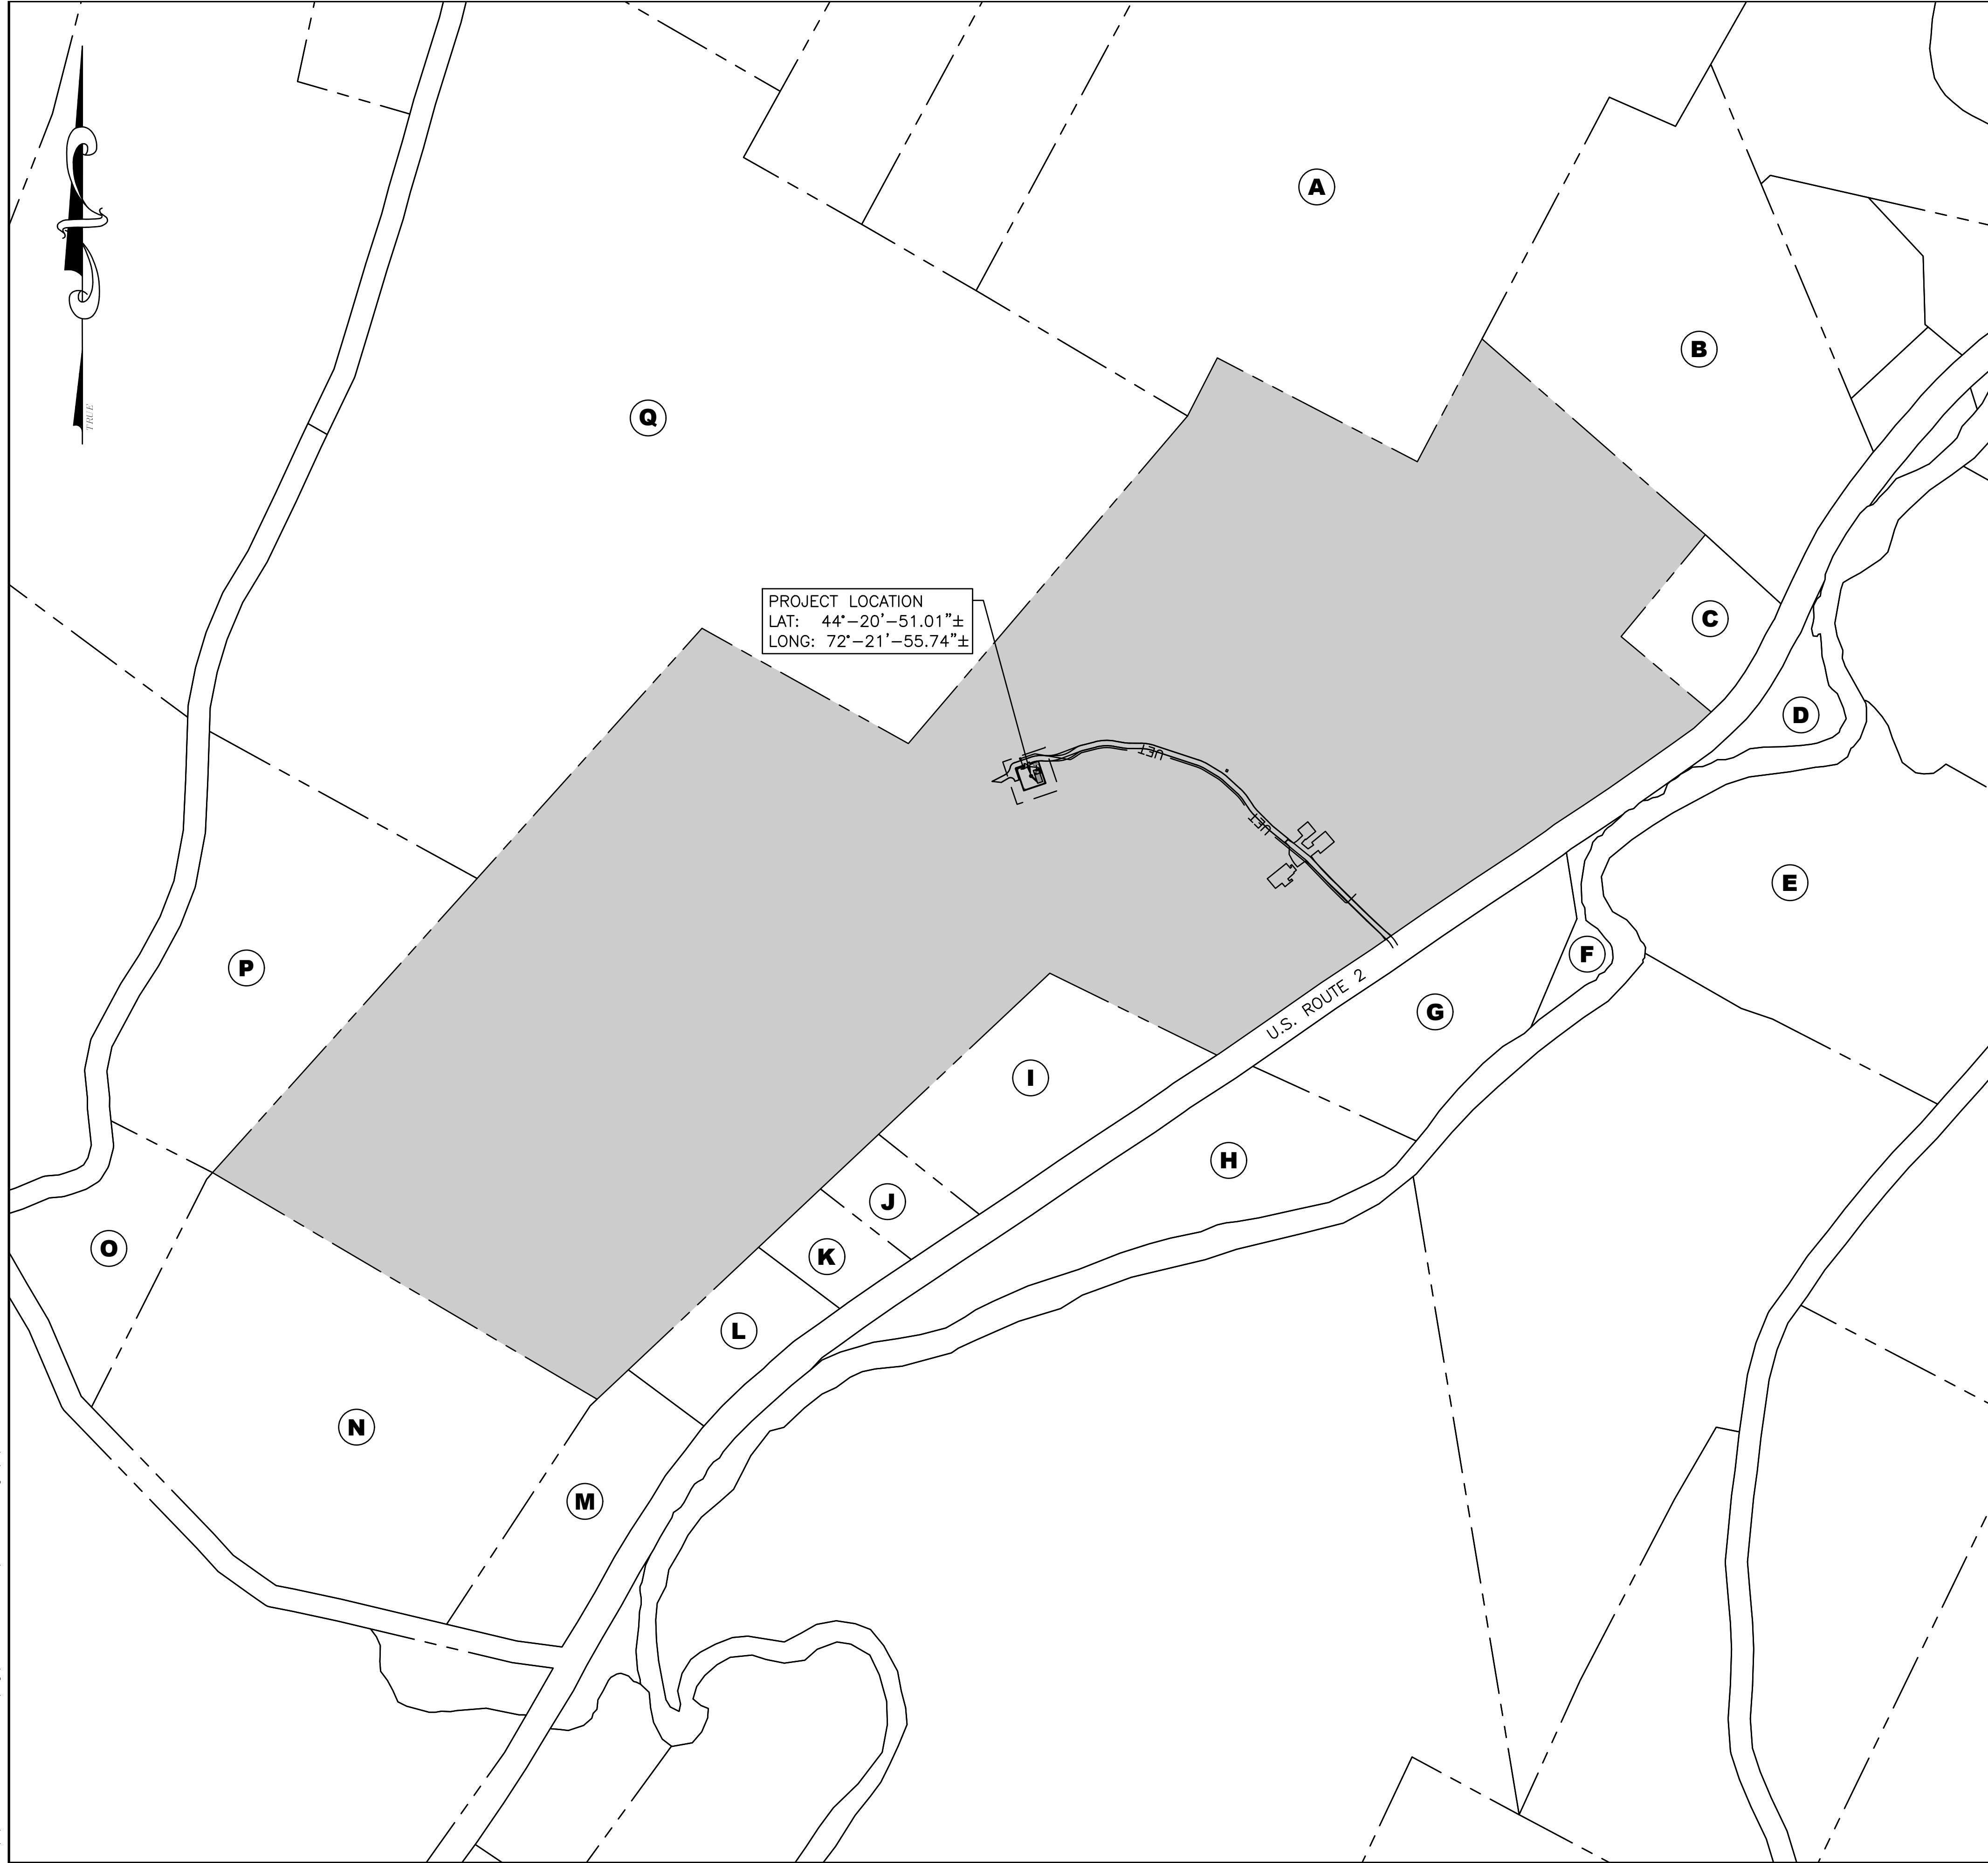

PROJECT LOCATION
 LAT: 44°-20'-51.01"±
 LONG: 72°-21'-55.74"±

ABUTTER LIST:

- A. PARCEL #: CF013.A
N/F DONNY & DIMPLES MUCHERINO
248 CREE FARM ROAD
MARSHFIELD, VT 05658
- B. PARCEL #: RT135.
N/F JEFFREY & DONNA HISSON
P.O. BOX 46
MARSHFIELD, VT 05658
- C. PARCEL #: RT133.
N/F MICHAEL & CHANDRA LAMERY
2076 U.S. ROUTE 2
MARSHFIELD, VT 05658
- D. PARCEL #: RT133.
N/F MICHAEL & CHANDRA LAMERY
2076 U.S. ROUTE 2
MARSHFIELD, VT 05658
- E. PARCEL #: LD012.
N/F TOWN OF MARSHFIELD
122 SCHOOL STREET, ROOM 1
MARSHFIELD, VT 05658
- F. PARCEL #: FG001.
N/F VERMONT FISH & GAME DEPT.
103 SOUTH MAIN STREET
WATERBURY, VT 05676
- G. PARCEL #: RT131.A
N/F NEWTON AFRICA & GAIL EVANS
256 PEACHAM ROAD
MARSHFIELD, VT 05658
- H. PARCEL #: RT128.
N/F THOMAS JOHNSON
2 MEDFORD STREET
CHELSEA, MA 02150
- I. PARCEL #: RT129.
N/F KEVIN ROGERS & LINDSAY ERICSON
2356 U.S. ROUTE 2
MARSHFIELD, VT 05658
- J. PARCEL #: RT127.
N/F LAWRENCE & JOYCE WHEELER
2436 U.S. ROUTE 2
MARSHFIELD, VT 05658
- K. PARCEL #: RT125.
N/F WESTON CATE, III
692 HOLT ROAD
PLAINFIELD, VT 05667
- L. PARCEL #: RT123.
N/F JOSHUA KILBURN
2596 U.S. ROUTE 2
MARSHFIELD, VT 05658
- M. PARCEL #: RT119.
N/F KENNETH DUXBURY
2750 U.S. ROUTE 2
MARSHFIELD, VT 05658
- N. PARCEL #: RT115.A
N/F DENNIS & ELAINE CLISHAM
P.O. BOX 79
MARSHFIELD, VT 05658
- O. PARCEL #: PR017.
N/F WILLIAM & ELIZABETH LARSEN
P.O. BOX 322
MARSHFIELD, VT 05658
- P. PARCEL #: RT115.B
N/F MERVIN & CLARA WELLS
C/O ELIZABETH LARSEN
P.O. BOX 322
MARSHFIELD, VT 05658
- Q. PARCEL #: J0007.
N/F JERI & SYLVIA HEALEY
631 JOHNSON ROAD
MARSHFIELD, VT 05658

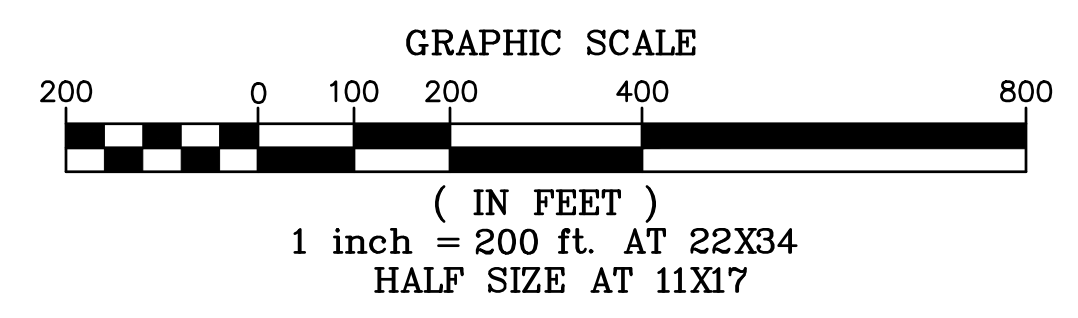

DuBois & King Inc.
 ENGINEERING • PLANNING •
 MANAGEMENT • DEVELOPMENT
 6 GREEN TREE DRIVE
 SO. BURLINGTON, VT 05403
 TEL: (802) 878-7661
 FAX: (866) 783-7101
 www.dubois-king.com
 RANDOLPH, VT
 SPRINGFIELD, VT
 BRANFORD, VT
 BEDFORD, NH
 LACONIA, NH
 © Copyright 2023 Dubois & King Inc.



NO.	DATE	ISSUED FOR	DESCRIPTION
3	05-07-2025	REVISED IMPACT AREA CALCULATIONS	
2	11-02-2023	REVISED LINE WORK TO BE OUTSIDE BUFFER	
1	10-23-2023	ISSUED FOR BID	

verizonwireless

PROJECT ID: 20202051531
 PROJECT TYPE: BDGCD
 LOCATION CODE: 470144

MARSHFIELD VT

2264 U.S. ROUTE 2
 MARSHFIELD, VT 05658

SHEET TITLE

ABUTTER PLAN

CONSTRUCTION PLANS

DRAWN BY	DATE
JWP	OCT. 2023
CHECKED BY	D&K PROJECT #
LJH	422065L1
PROJ. ENG.	D&K ARCHIVE #
LJH	

SHEET NUMBER

C-3

I:\A\422065P_VZW_Marshfield\dwg\Construction_Plans\C22065SP01.dwg, 5/17/2025, 2:07 PM



NO.	DATE	DESCRIPTION	BY	CHK'D
3	05-07-2025	REVISED IMPACT AREA CALCULATIONS	LJH	
2	11-02-2023	REVISED LINE WORK TO BE OUTSIDE BUFFER	JWP	
1	10-23-2023	ISSUED FOR BID	LJH	



PROJECT ID: 20202051531
PROJECT TYPE: BDGCD
LOCATION CODE: 470144

MARSHFIELD VT

2264 U.S. ROUTE 2
MARSHFIELD, VT
05658

SHEET TITLE


DETAIL SITE PLAN

CONSTRUCTION PLANS

DRAWN BY	DATE
JWP	OCT. 2023
CHECKED BY	D&K PROJECT #
LJH	422065L1
PROJ. ENG.	D&K ARCHIVE #
LJH	

SHEET NUMBER


C-6

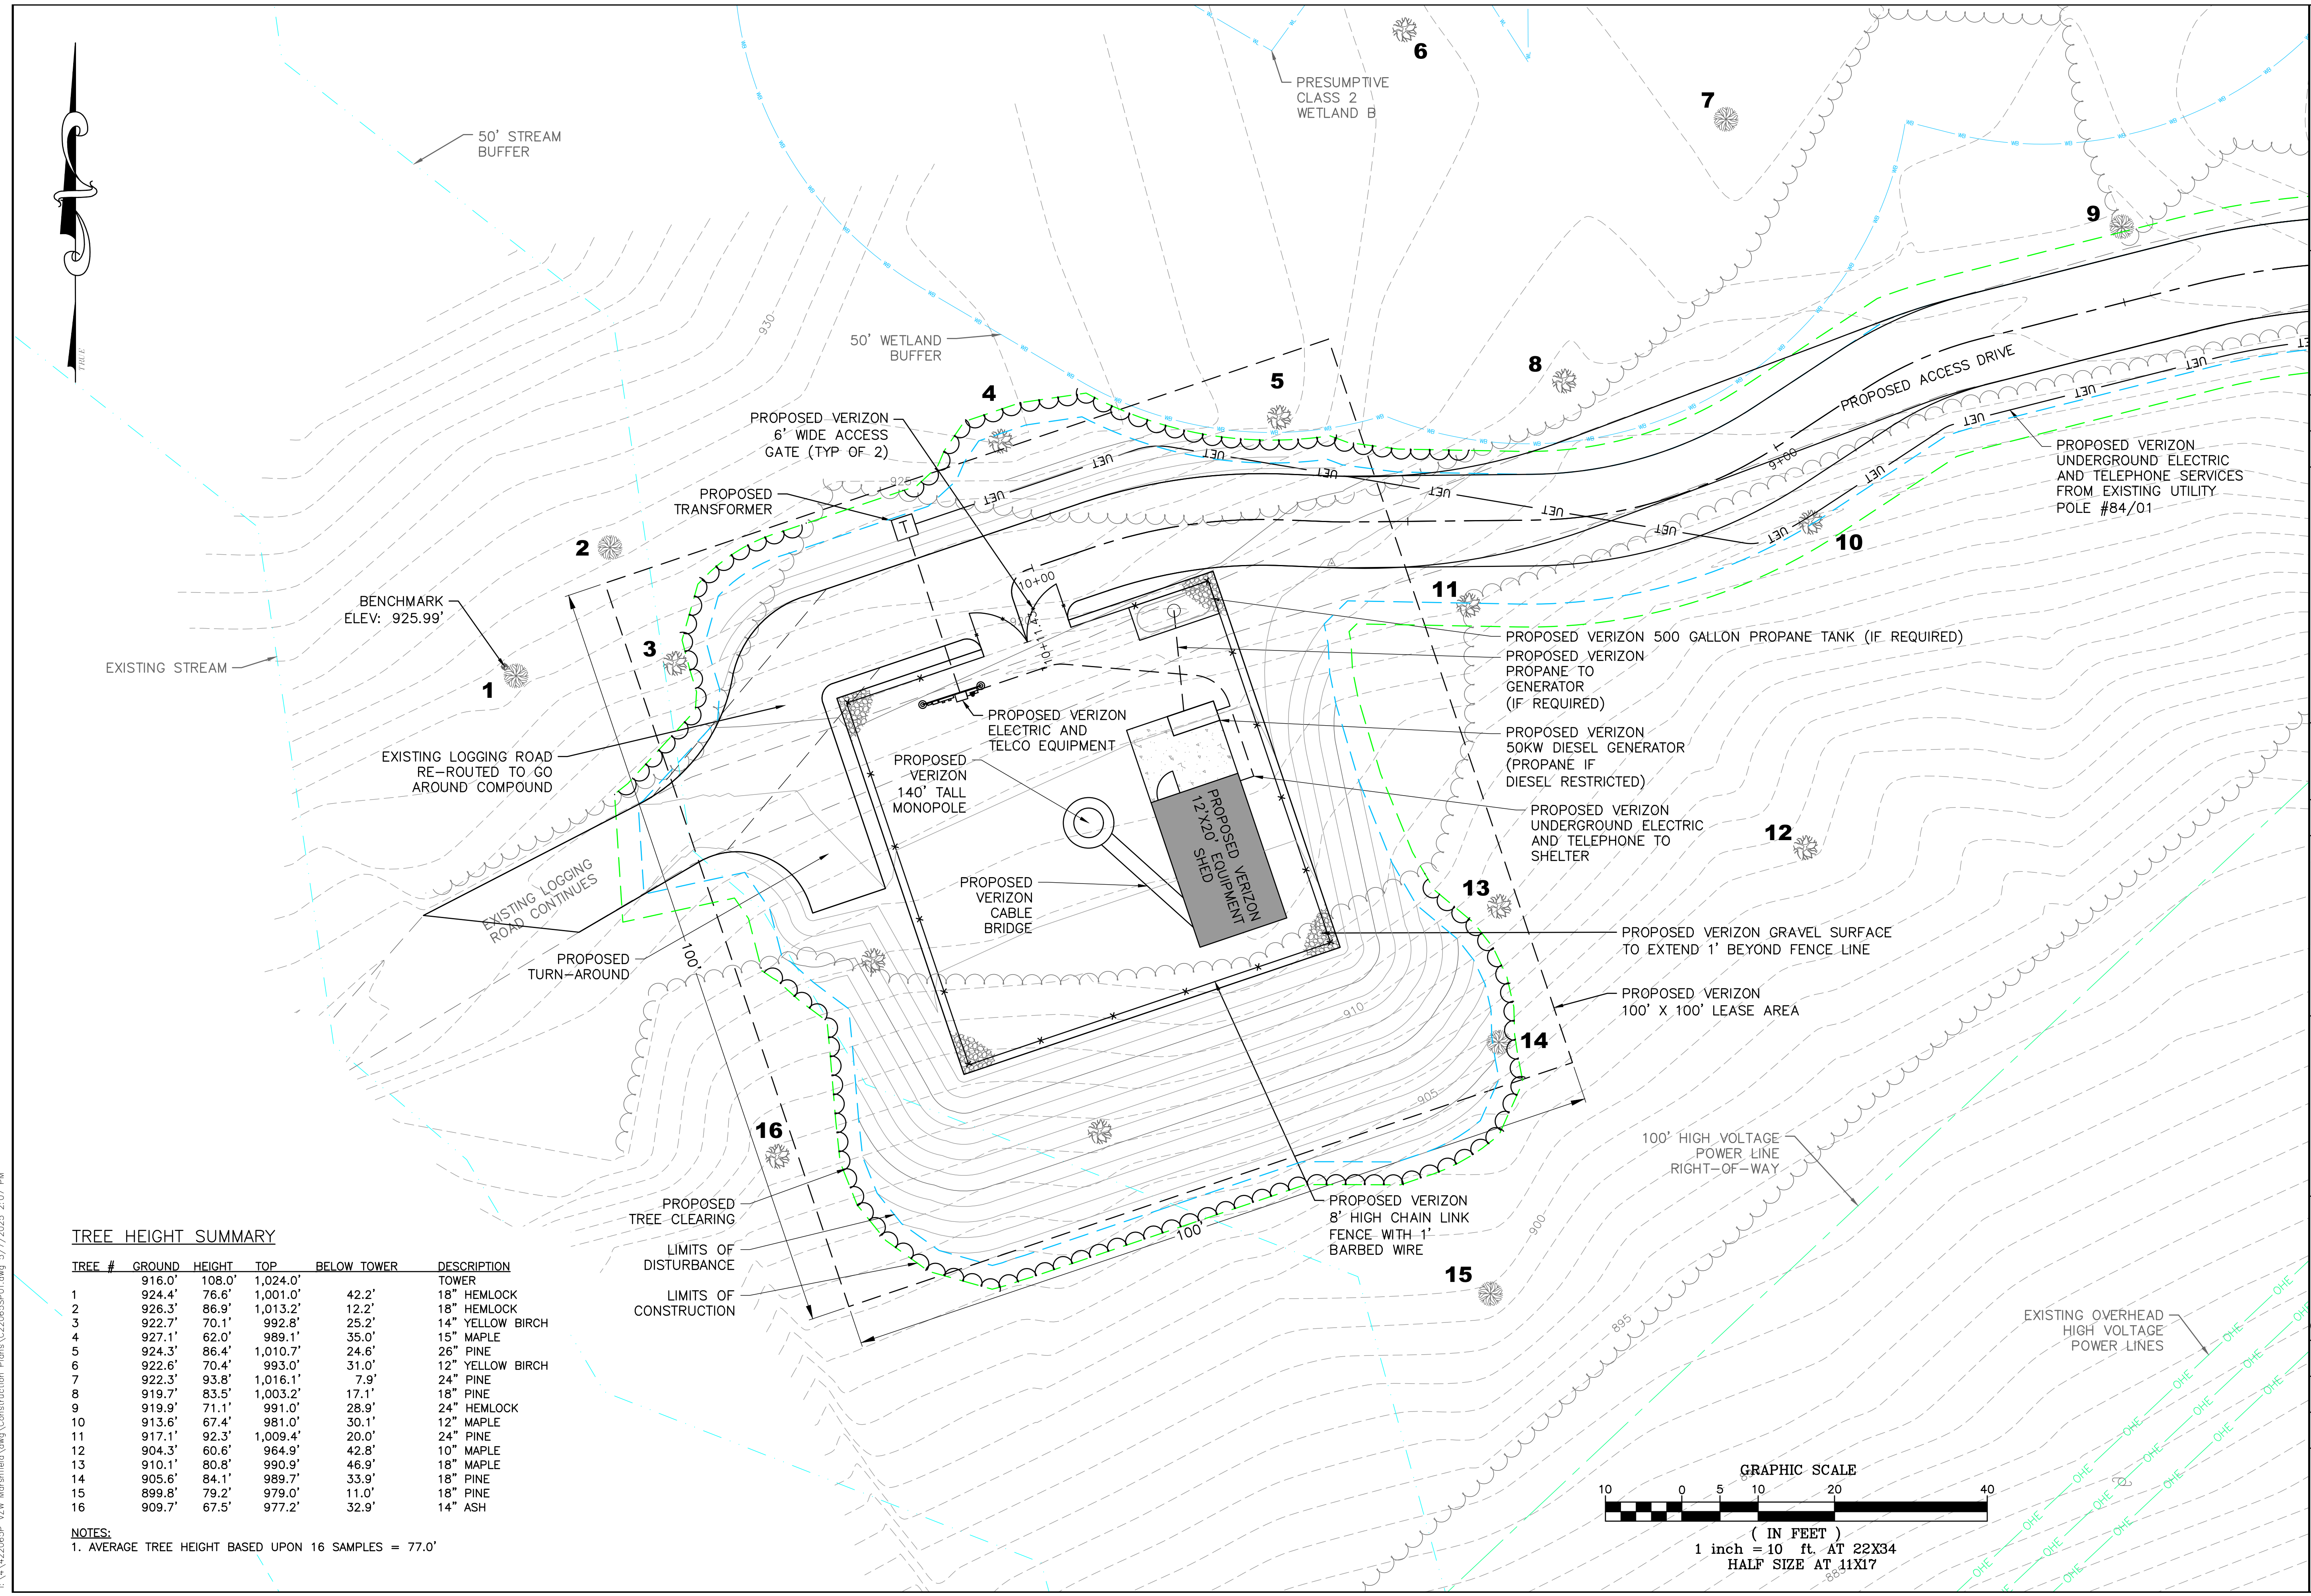

TREE HEIGHT SUMMARY

TREE #	GROUND	HEIGHT	TOP	BELOW TOWER	DESCRIPTION
	916.0'	108.0'	1,024.0'		TOWER
1	924.4'	76.6'	1,001.0'	42.2'	18" HEMLOCK
2	926.3'	86.9'	1,013.2'	12.2'	18" HEMLOCK
3	922.7'	70.1'	992.8'	25.2'	14" YELLOW BIRCH
4	927.1'	62.0'	989.1'	35.0'	15" MAPLE
5	924.3'	86.4'	1,010.7'	24.6'	26" PINE
6	922.6'	70.4'	993.0'	31.0'	12" YELLOW BIRCH
7	922.3'	93.8'	1,016.1'	7.9'	24" PINE
8	919.7'	83.5'	1,003.2'	17.1'	18" PINE
9	919.9'	71.1'	991.0'	28.9'	24" HEMLOCK
10	913.6'	67.4'	981.0'	30.1'	12" MAPLE
11	917.1'	92.3'	1,009.4'	20.0'	24" PINE
12	904.3'	60.6'	964.9'	42.8'	10" MAPLE
13	910.1'	80.8'	990.9'	46.9'	18" MAPLE
14	905.6'	84.1'	989.7'	33.9'	18" PINE
15	899.8'	79.2'	979.0'	11.0'	18" PINE
16	909.7'	67.5'	977.2'	32.9'	14" ASH

NOTES:
1. AVERAGE TREE HEIGHT BASED UPON 16 SAMPLES = 77.0'

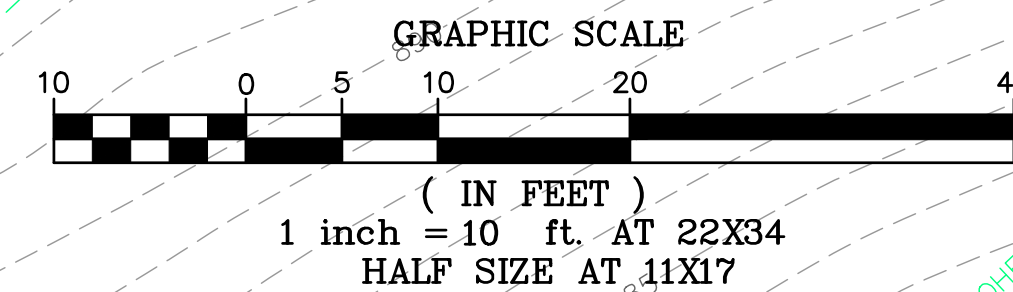

I:\A\422065P_VZW_Marshfield\Construction_Plans\C22065SP01.dwg, 5/17/2025, 2:07 PM

(1) PROPOSED VERIZON SAMSUNG RF4461d-13A B5/B13 RRH UNIT PER SECTOR, 3 TOTAL

(1) PROPOSED VERIZON SAMSUNG MT6413-77A MMU PER SECTOR, 3 TOTAL

(1) PROPOSED VERIZON SAMSUNG RF4439d-25A B2/B66A RRH UNIT PER SECTOR, 3 TOTAL
TOP OF ANTENNAS & TOP OF MONOPOLE = 140.0' A.G.L. (1,059.0' A.M.S.L.)

CENTER OF ANTENNAS = 137.0' A.G.L. (1,056.0' A.M.S.L.)

(2) PROPOSED VERIZON NHH-65B-R2B PANEL ANTENNAS PER SECTOR, 6 TOTAL (PAINTED BROWN)

FUTURE CARRIER = 127.0' A.G.L. (1,046.0' A.M.S.L.)

FUTURE CARRIER = 117.0' A.G.L. (1,036.0' A.M.S.L.)

(1) PROPOSED VERIZON 12-PORT OVP DISTRIBUTION BOX, 1 TOTAL

PROPOSED VERIZON 140' TALL MONOPOLE (PAINTED BROWN)

AVERAGE TREE HEIGHT: 77.0' A.G.L.

TREE 3

PROPOSED VERIZON GPS ANTENNA

PROPOSED VERIZON 12'x20' EQUIPMENT SHELTER

PROPOSED VERIZON 8' TALL CHAIN LINK FENCE WITH 1' BARBED WIRE

PROPOSED VERIZON 50KW DIESEL GENERATOR (PROPANE IF DIESEL RESTRICTED)

PROPOSED VERIZON 500 GALLON PROPANE TANK (IF REQUIRED)

GROUND ELEVATION 0.0' A.G.L. (919.0' A.M.S.L.)

PROPOSED GRADE

EXISTING GRADE

NORTHWEST TOWER ELEVATION

(1) PROPOSED VERIZON SAMSUNG RF4461d-13A B5/B13 RRH UNIT PER SECTOR, 3 TOTAL

(1) PROPOSED VERIZON SAMSUNG MT6413-77A MMU PER SECTOR, 3 TOTAL

(1) PROPOSED VERIZON SAMSUNG RF4439d-25A B2/B66A RRH UNIT PER SECTOR, 3 TOTAL
TOP OF ANTENNAS & TOP OF MONOPOLE = 140.0' A.G.L. (1,059.0' A.M.S.L.)

CENTER OF ANTENNAS = 137.0' A.G.L. (1,056.0' A.M.S.L.)

(2) PROPOSED VERIZON NHH-65B-R2B PANEL ANTENNAS PER SECTOR, 6 TOTAL (PAINTED BROWN)

FUTURE CARRIER = 127.0' A.G.L. (1,046.0' A.M.S.L.)

FUTURE CARRIER = 117.0' A.G.L. (1,036.0' A.M.S.L.)

PROPOSED VERIZON 140' TALL MONOPOLE (PAINTED BROWN)

AVERAGE TREE HEIGHT: 77.0' A.G.L.

TREE 3

PROPOSED VERIZON GPS ANTENNA

PROPOSED VERIZON 500 GALLON PROPANE TANK (IF REQUIRED)

PROPOSED VERIZON 50KW DIESEL GENERATOR (PROPANE IF DIESEL RESTRICTED)

PROPOSED VERIZON 12'x20' EQUIPMENT SHELTER

TREE 16

PROPOSED VERIZON 8' TALL CHAIN LINK FENCE WITH 1' BARBED WIRE

GROUND ELEVATION 0.0' A.G.L. (919.0' A.M.S.L.)

PROPOSED GRADE

EXISTING GRADE

SOUTHWEST TOWER ELEVATION



DuBois & King Inc.

ENGINEERING • PLANNING • MANAGEMENT • DEVELOPMENT
6 GREEN TREE DRIVE
SO. BURLINGTON, VT 05403
TEL: (802) 878-7661
FAX: (866) 783-7101
www.dubois-king.com
RANDOLPH, VT
SPRINGFIELD, VT
BRANDON, VT
BEDFORD, NH
LACONIA, NH
© Copyright 2023 Dubois & King Inc.

PROFESSIONAL SEAL



NO.	DATE	JWP	LJH	BY	CK'D	DESCRIPTION
3	05-07-2025					REVISED IMPACT AREA CALCULATIONS
2	11-02-2023					REVISED LINE WORK TO BE OUTSIDE BUFFER
1	10-23-2023					ISSUED FOR BID



PROJECT ID: 20202051531
PROJECT TYPE: BDGCD
LOCATION CODE: 470144

MARSHFIELD VT

2264 U.S. ROUTE 2
MARSHFIELD, VT
05658

SHEET TITLE

TOWER ELEVATIONS

CONSTRUCTION PLANS

DRAWN BY	DATE
JWP	OCT. 2023
CHECKED BY	D&K PROJECT #
LJH	422065L1
PROJ. ENG.	D&K ARCHIVE #
LJH	





SHEET NUMBER

C-7

I:\A\422065P_VZW_Marshfield\Construction_Plans\C220655P01.dwg, 5/17/2025, 2:08 PM



NO.	DATE	DESCRIPTION	BY	CK'D
3	05-07-2025	REVISED IMPACT AREA CALCULATIONS	LJH	
2	11-02-2023	REVISED LINE WORK TO BE OUTSIDE BUFFER	JWP	
1	10-23-2023	ISSUED FOR BID	JWP	

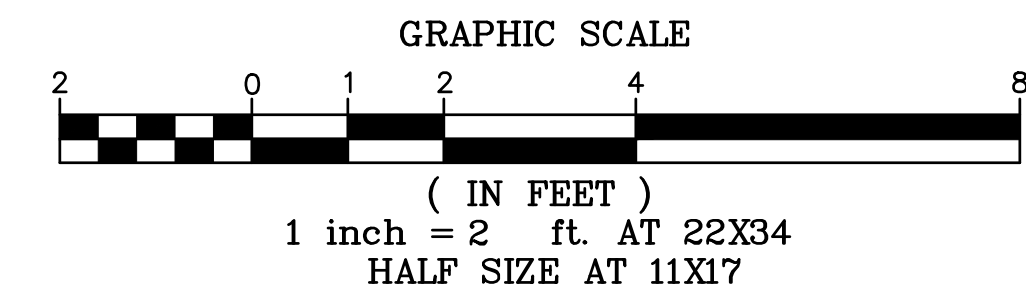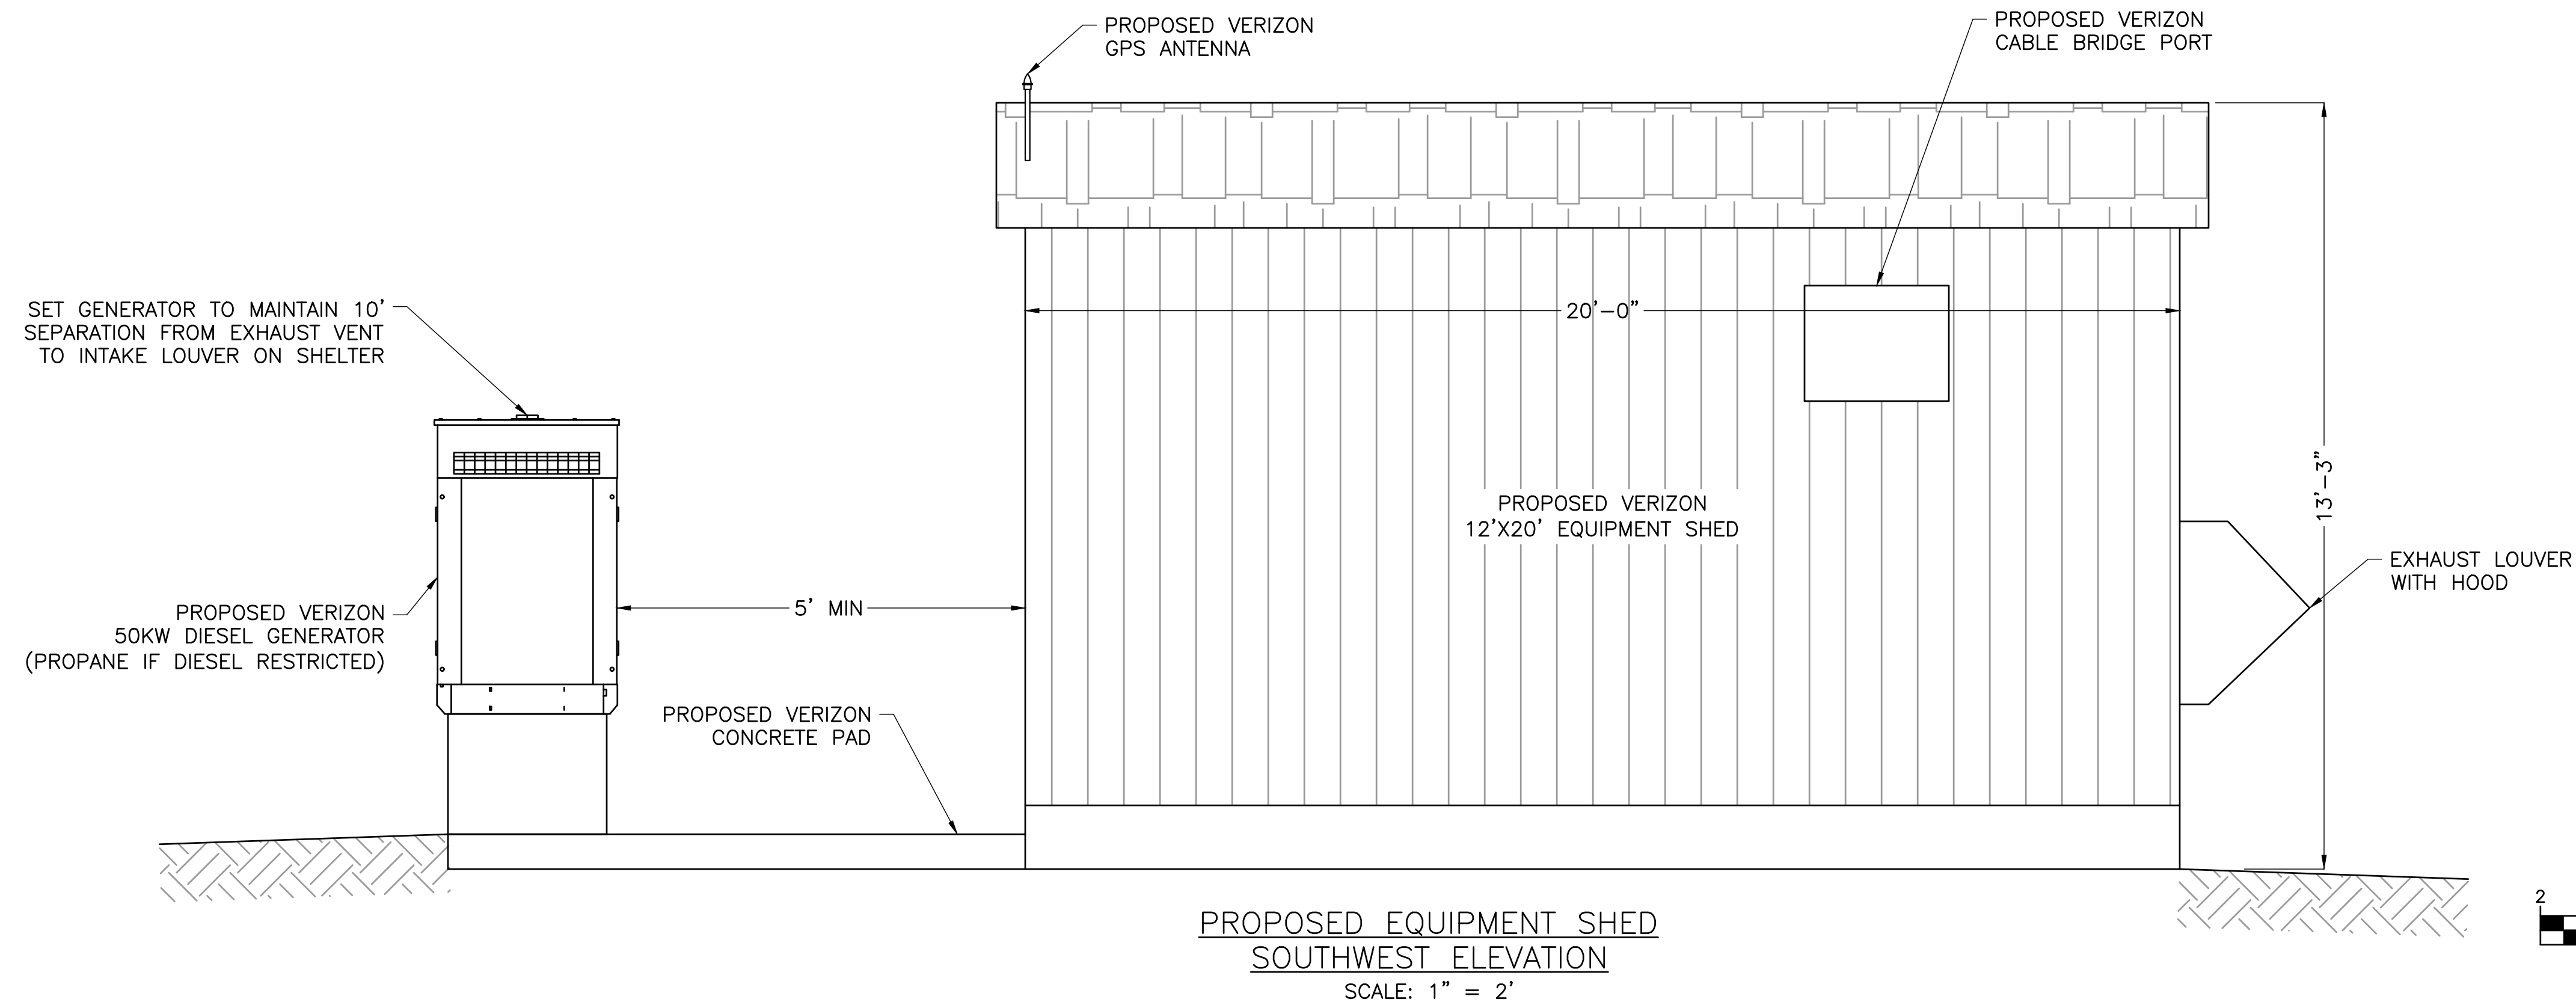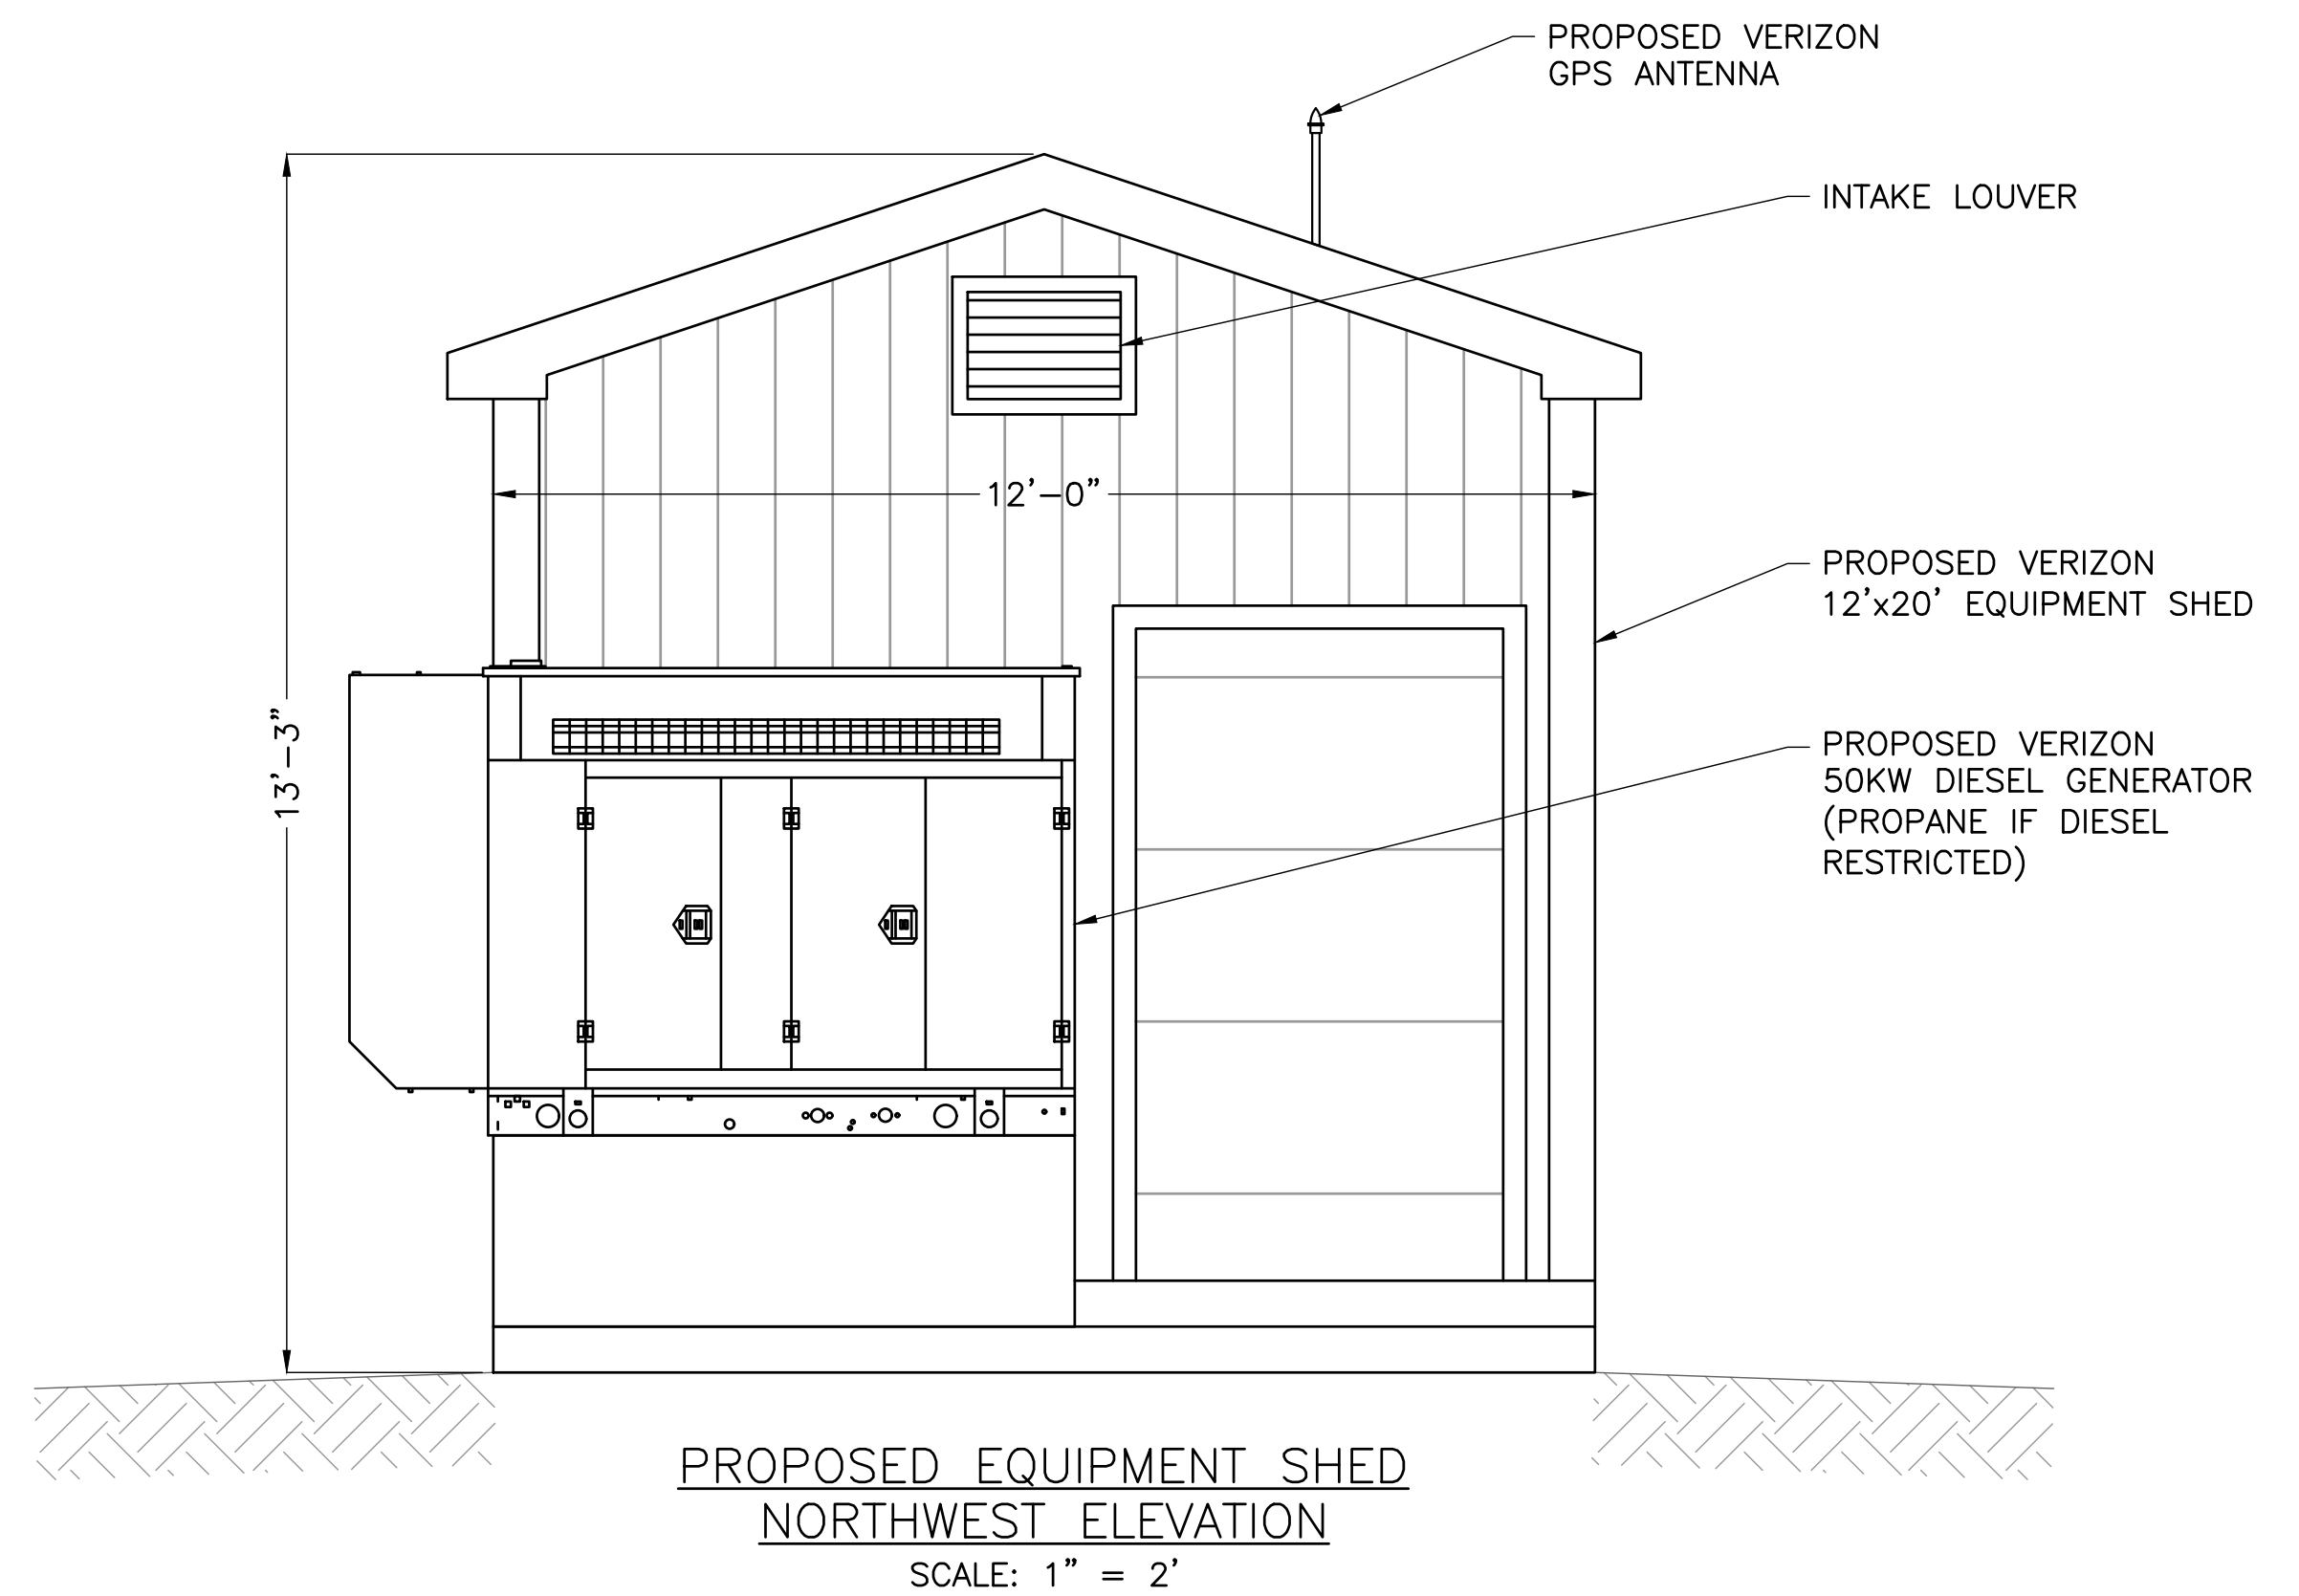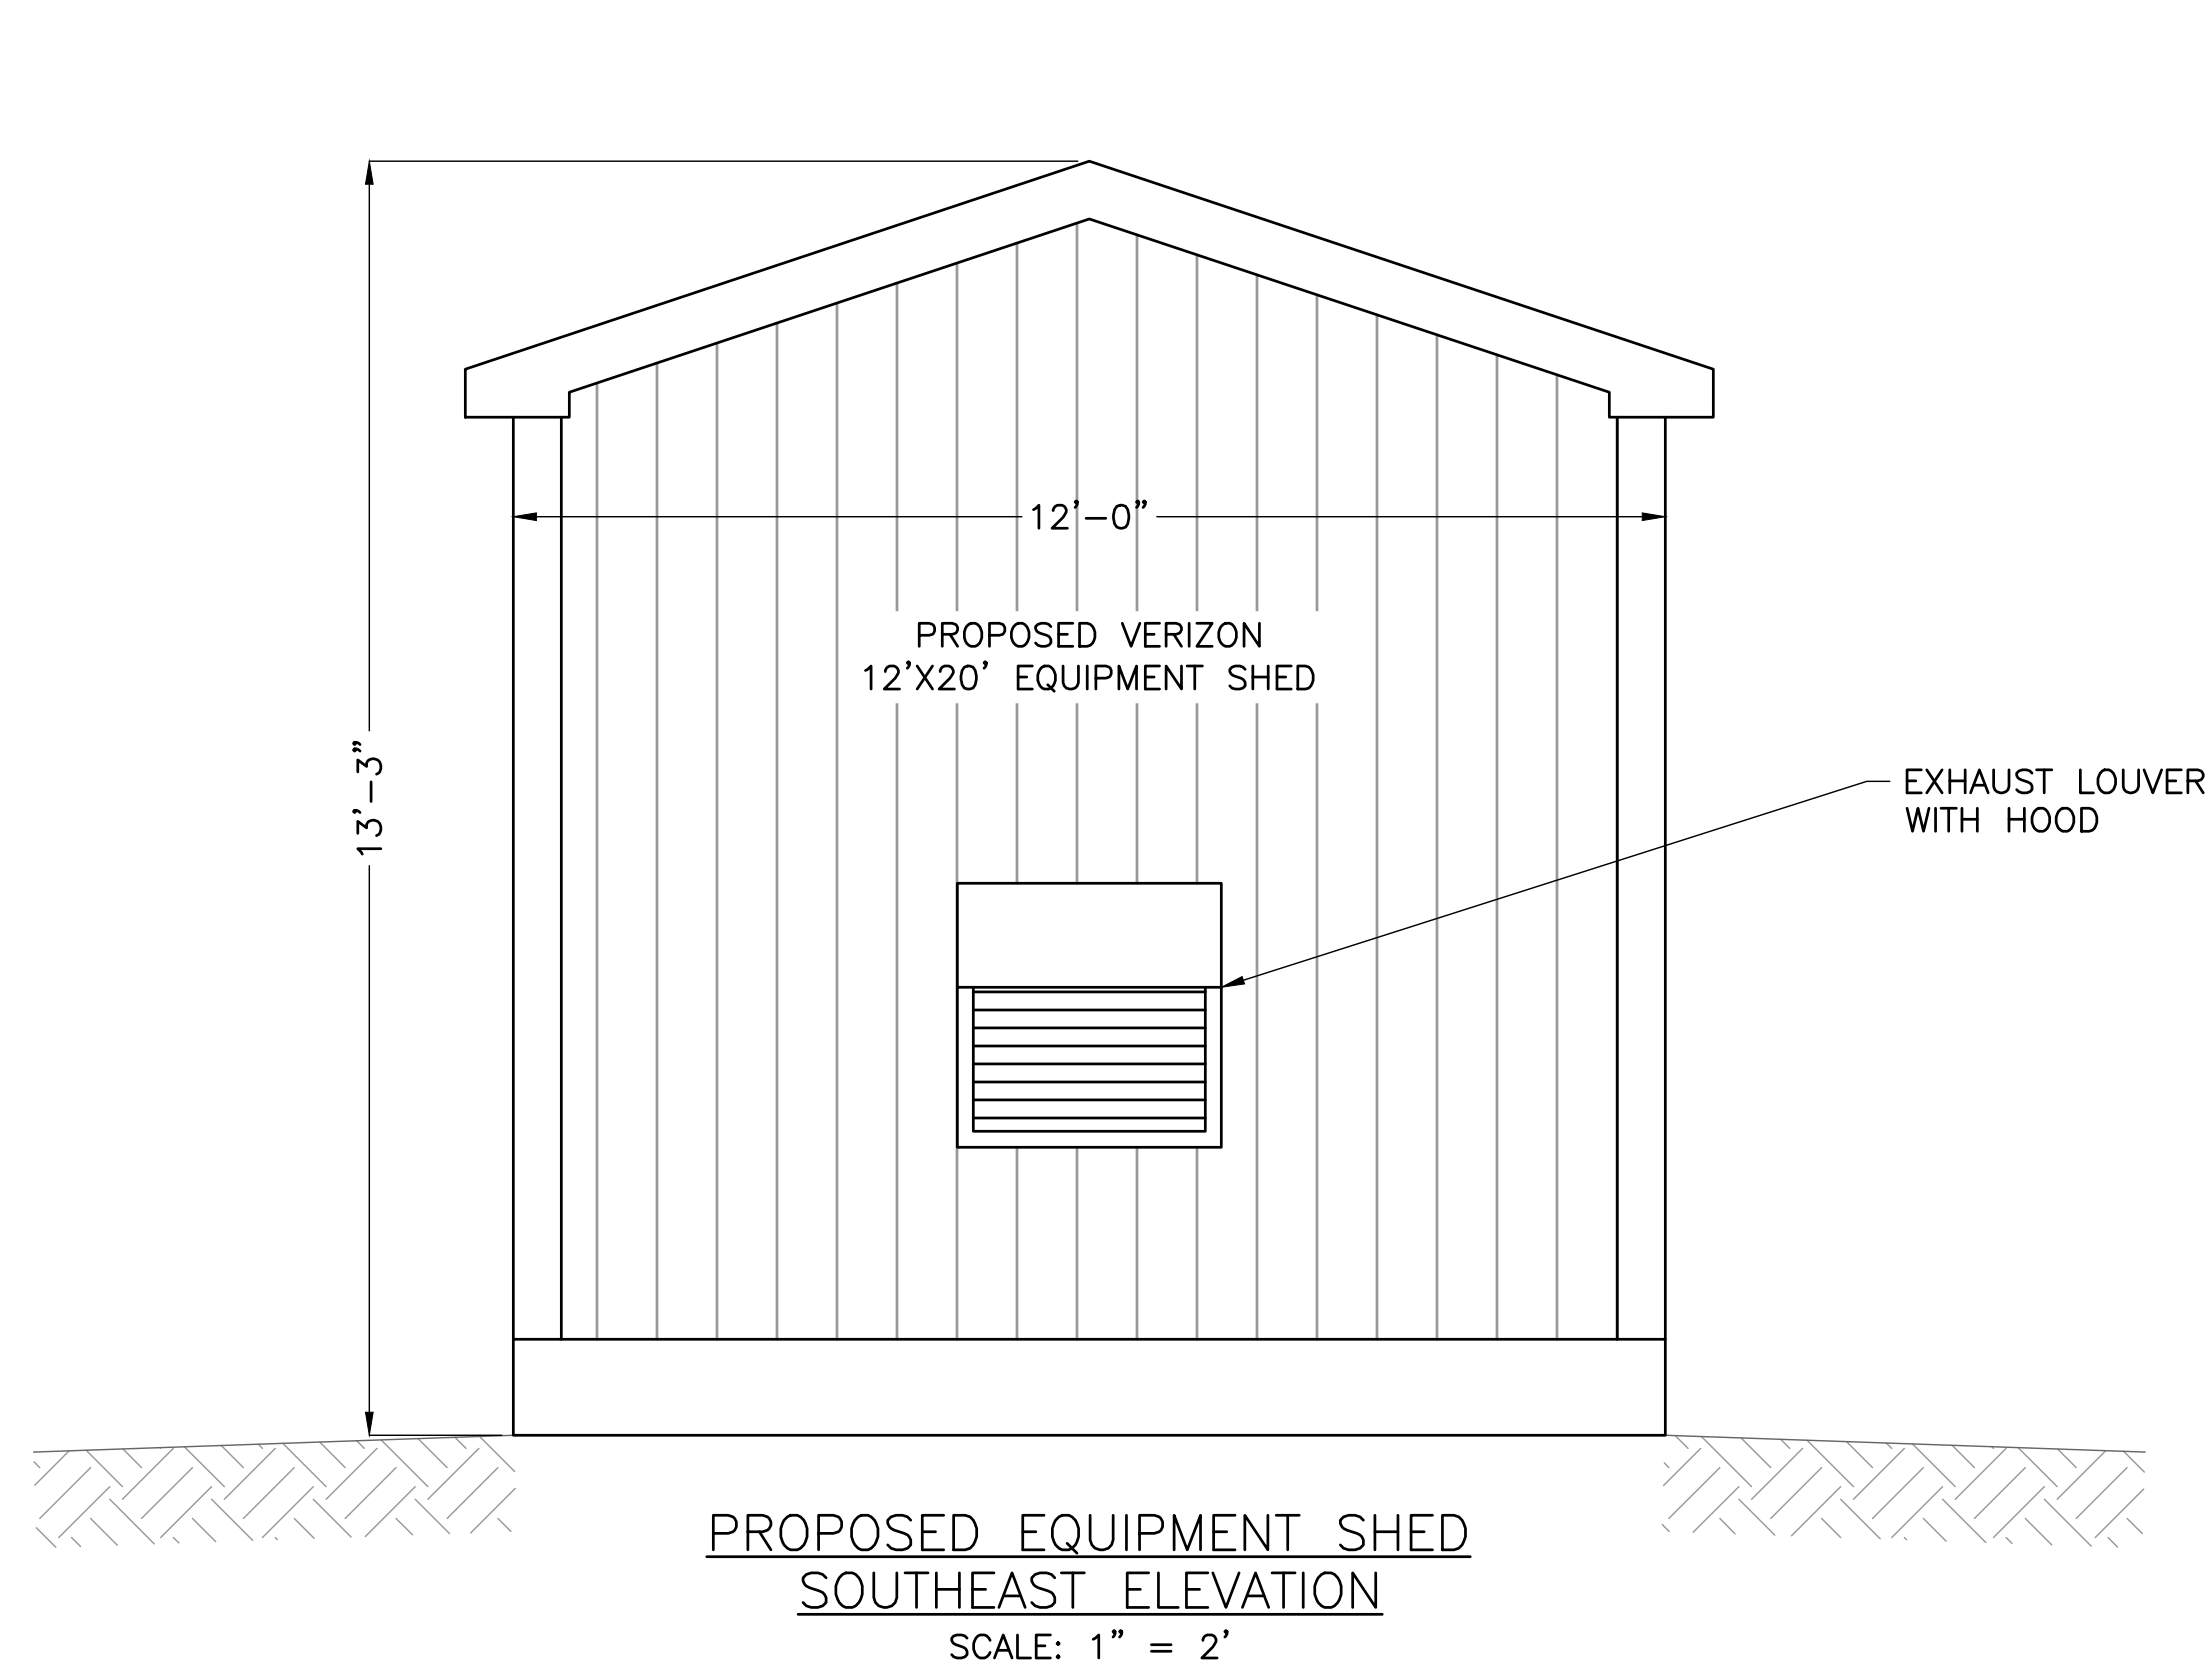

PROJECT ID: 20202051531
PROJECT TYPE: BDGCD
LOCATION CODE: 470144

**MARSHFIELD
VT**

2264 U.S. ROUTE 2
MARSHFIELD, VT
05658

SHEET TITLE


**EQUIPMENT
SHELTER**

CONSTRUCTION PLANS




DRAWN BY	DATE
JWP	OCT. 2023
CHECKED BY	D&K PROJECT #
LJH	422065L1
PROJ. ENG.	D&K ARCHIVE #
LJH	

SHEET NUMBER



C-8

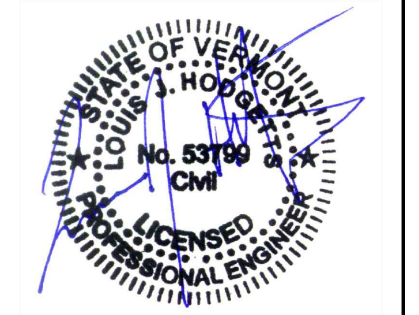



NO.	DATE	DESCRIPTION	BY	CK'D
3	05-07-2025	REVISED IMPACT AREA CALCULATIONS	LJH	
2	11-02-2023	REVISED LINE WORK TO BE OUTSIDE BUFFER	JWP	
1	10-23-2023	ISSUED FOR BID	JWP	

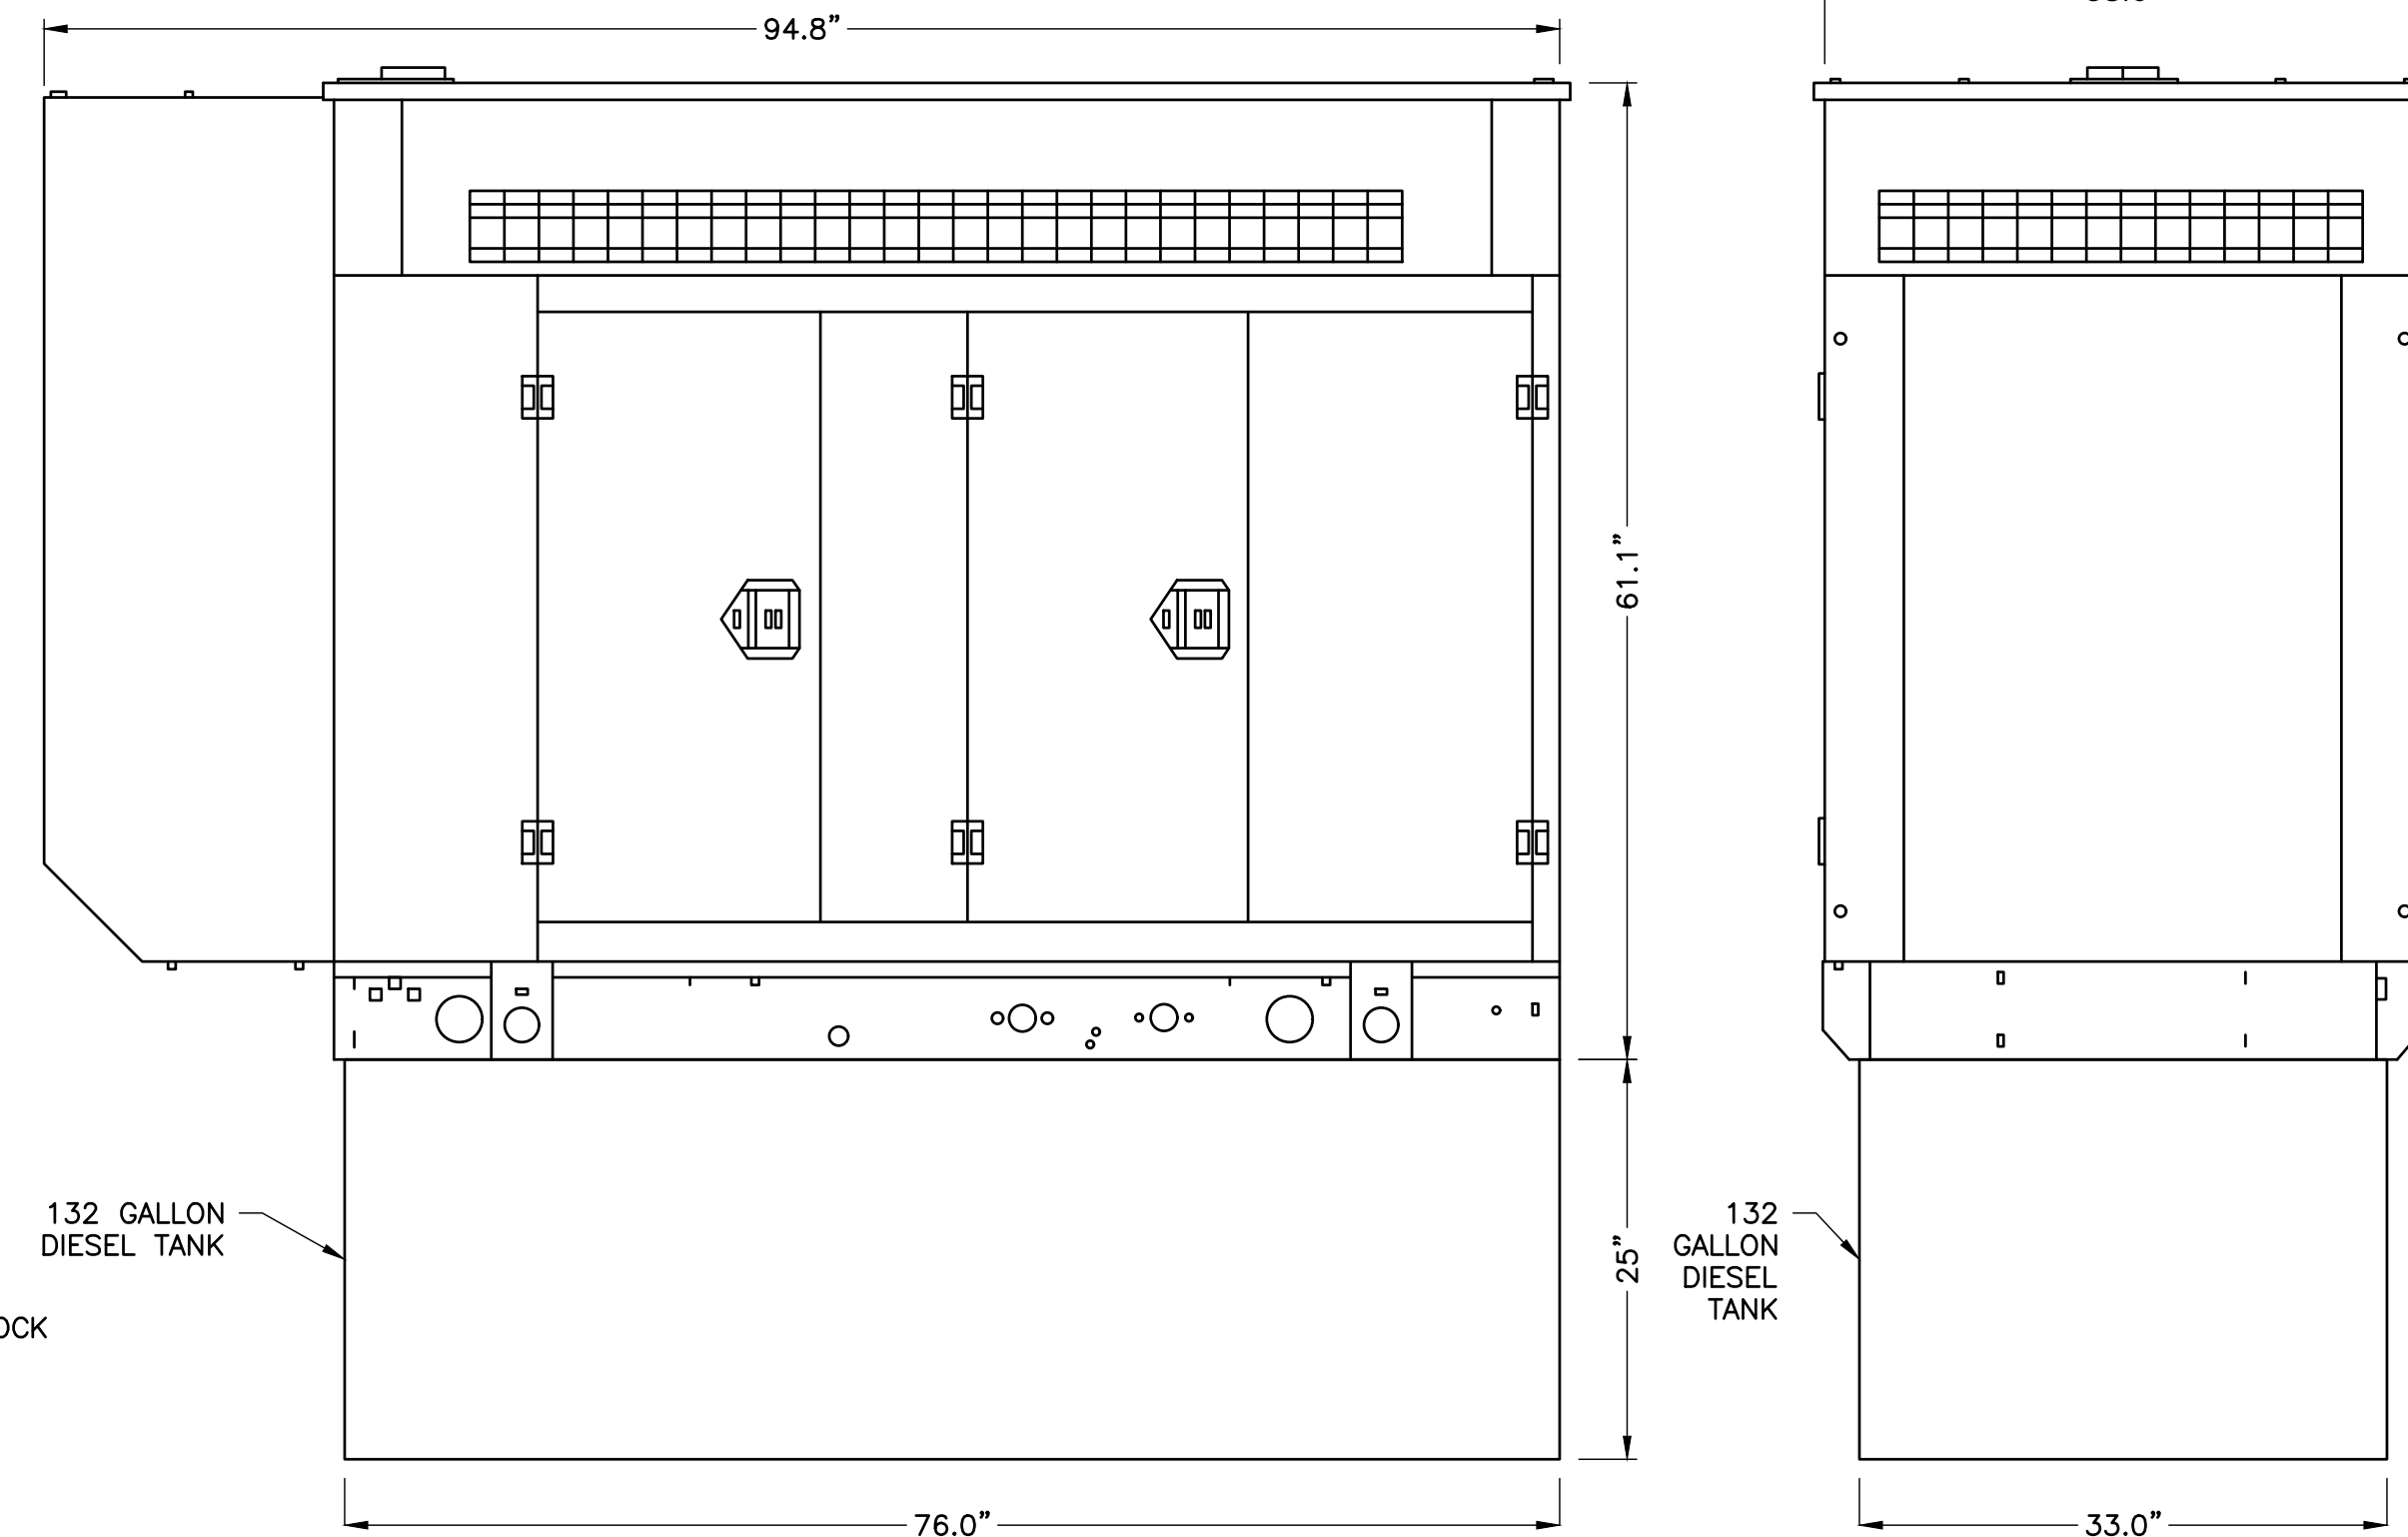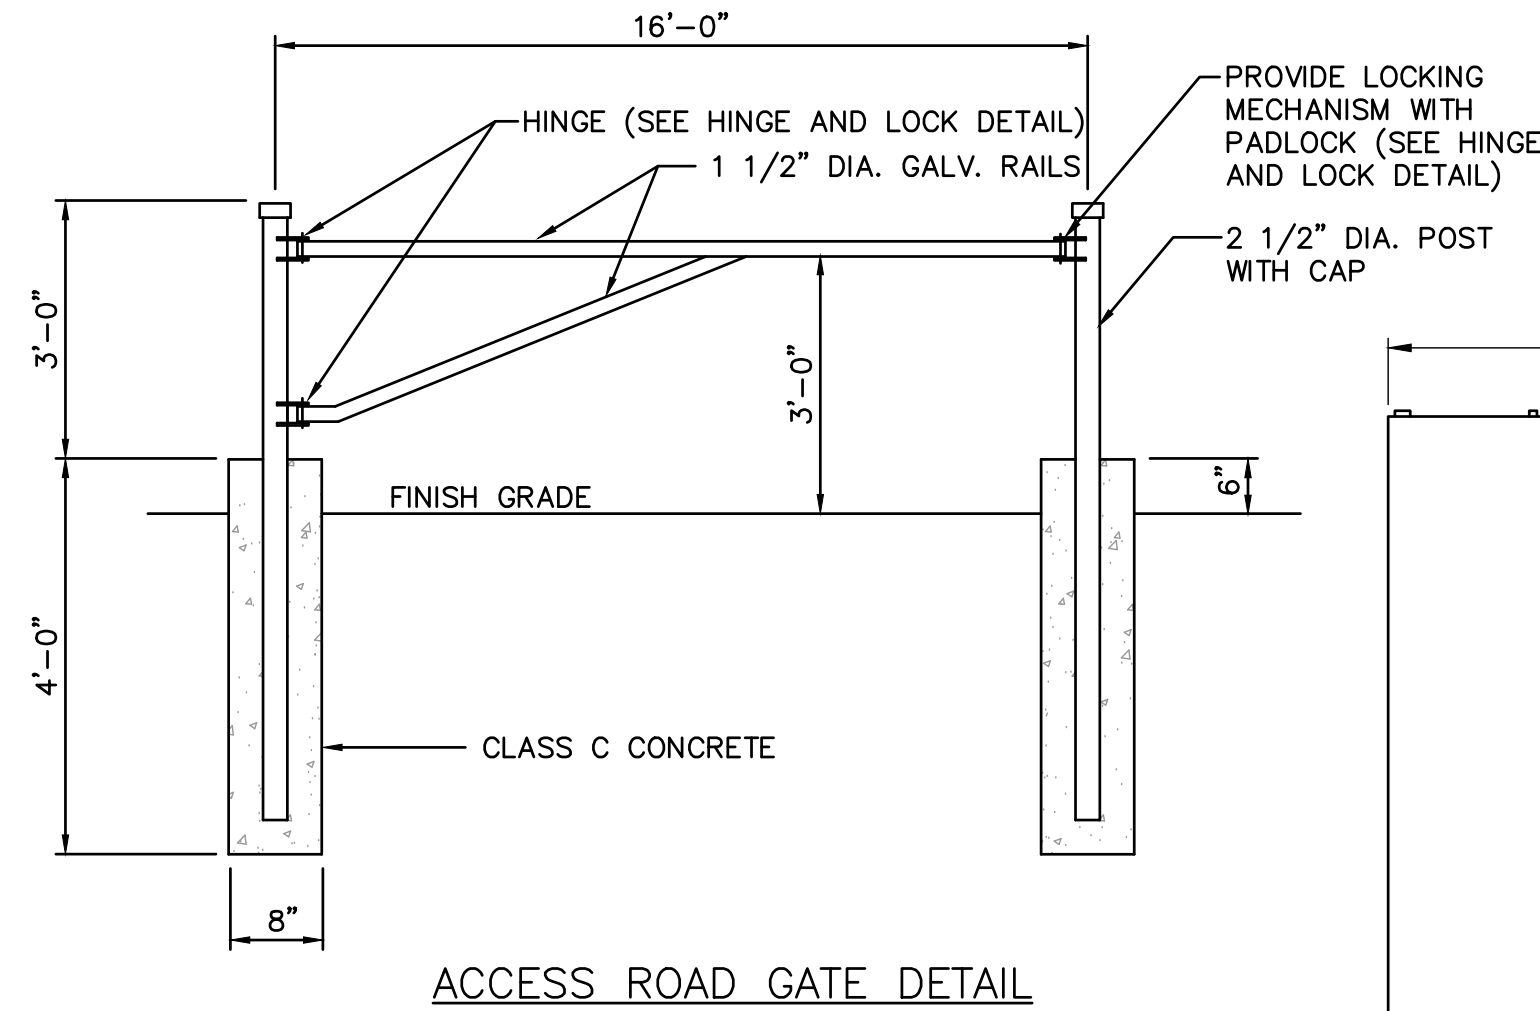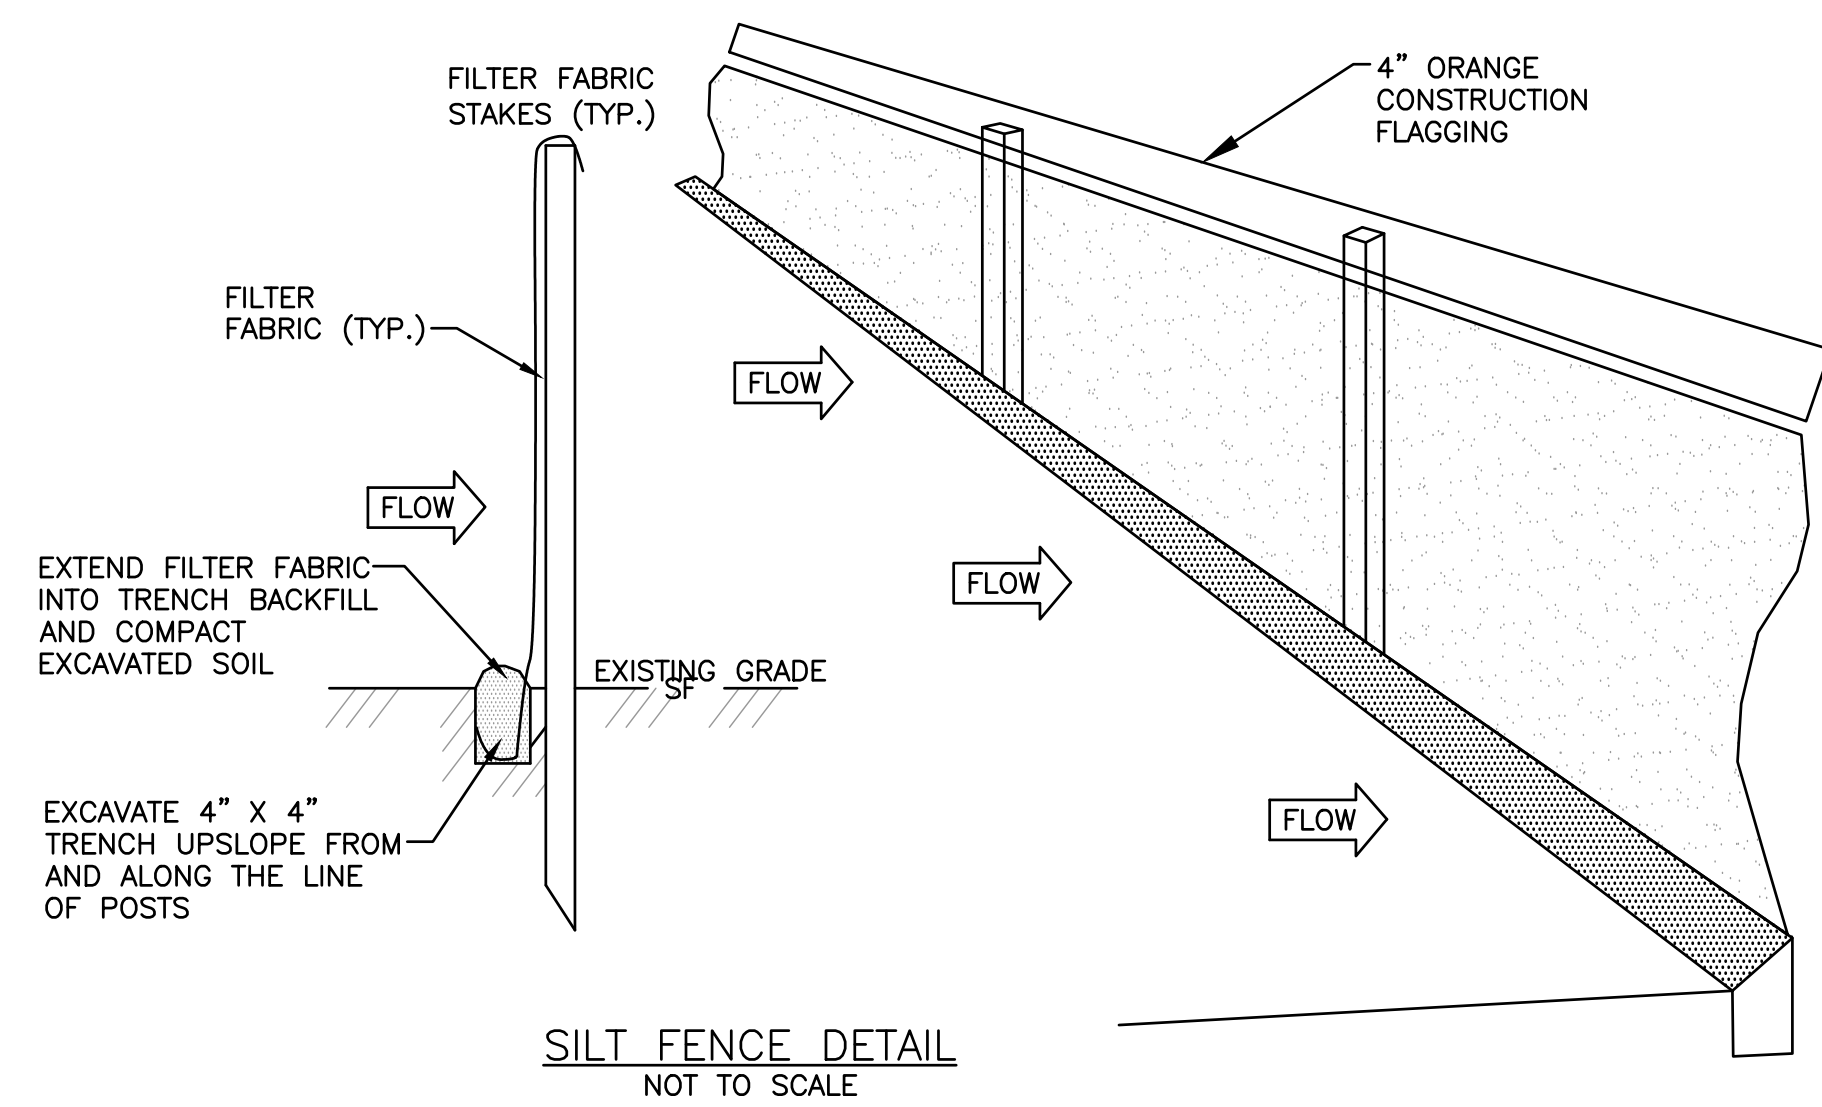

NOTES:
1. SEED AND MULCH ALL EXPOSED SOILS AS SOON AS FEASIBLE.
2. CONTRACTOR TO FOLLOW STATE OF VERMONT LOW RISK HANDBOOK FOR EROSION PREVENTION AND SEDIMENT CONTROL.

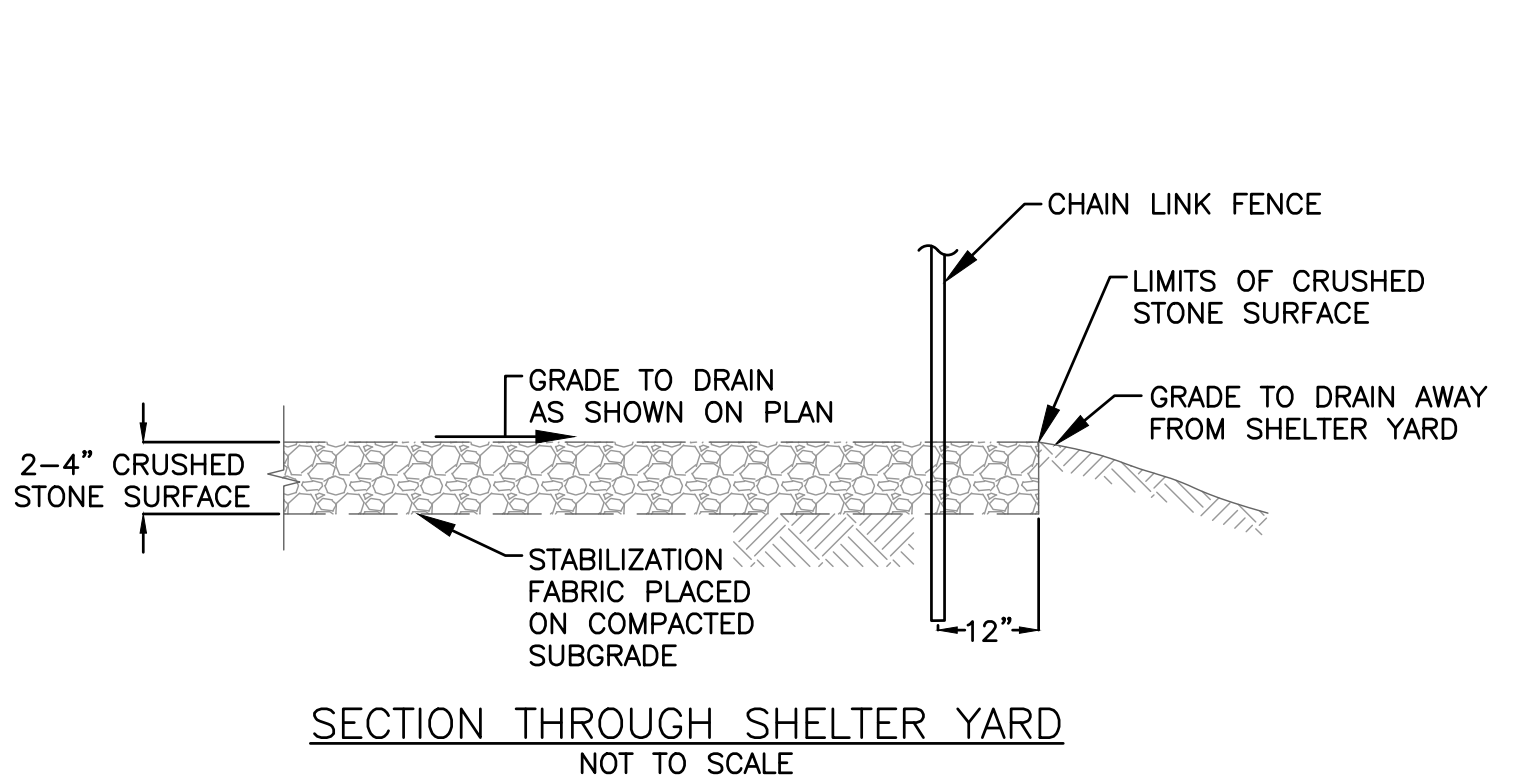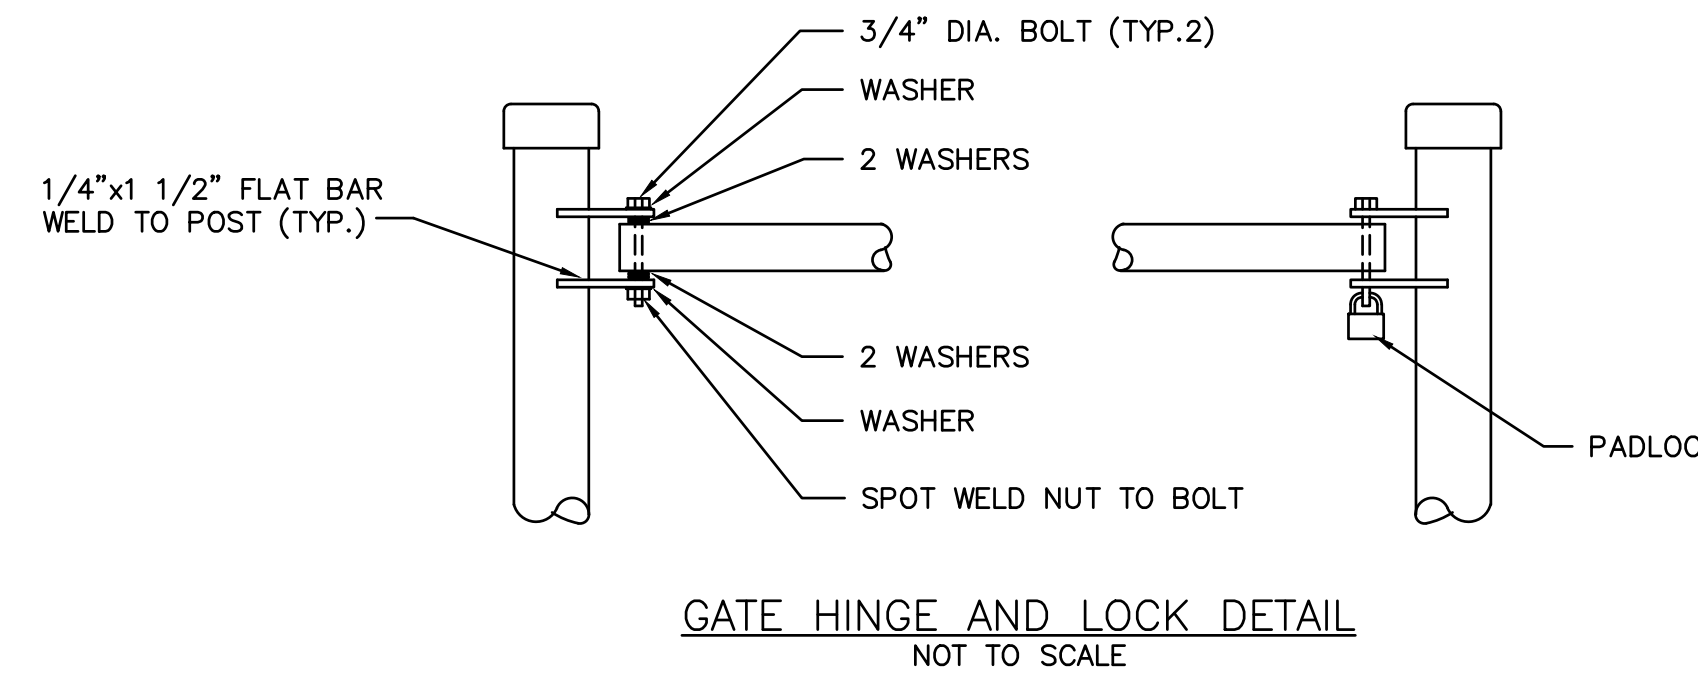

NOTE:
REMOVE TOPSOIL FOR THE PLACEMENT OF YARD STONE AND STOCKPILE ON SITE. BLEND TOPSOIL INTO NEW GRADE IMMEDIATELY SURROUNDING THE FENCED-IN AREA, AND INSURE THAT IT REMAINS WITHIN THE TOP LAYER OF SOIL STRATA.

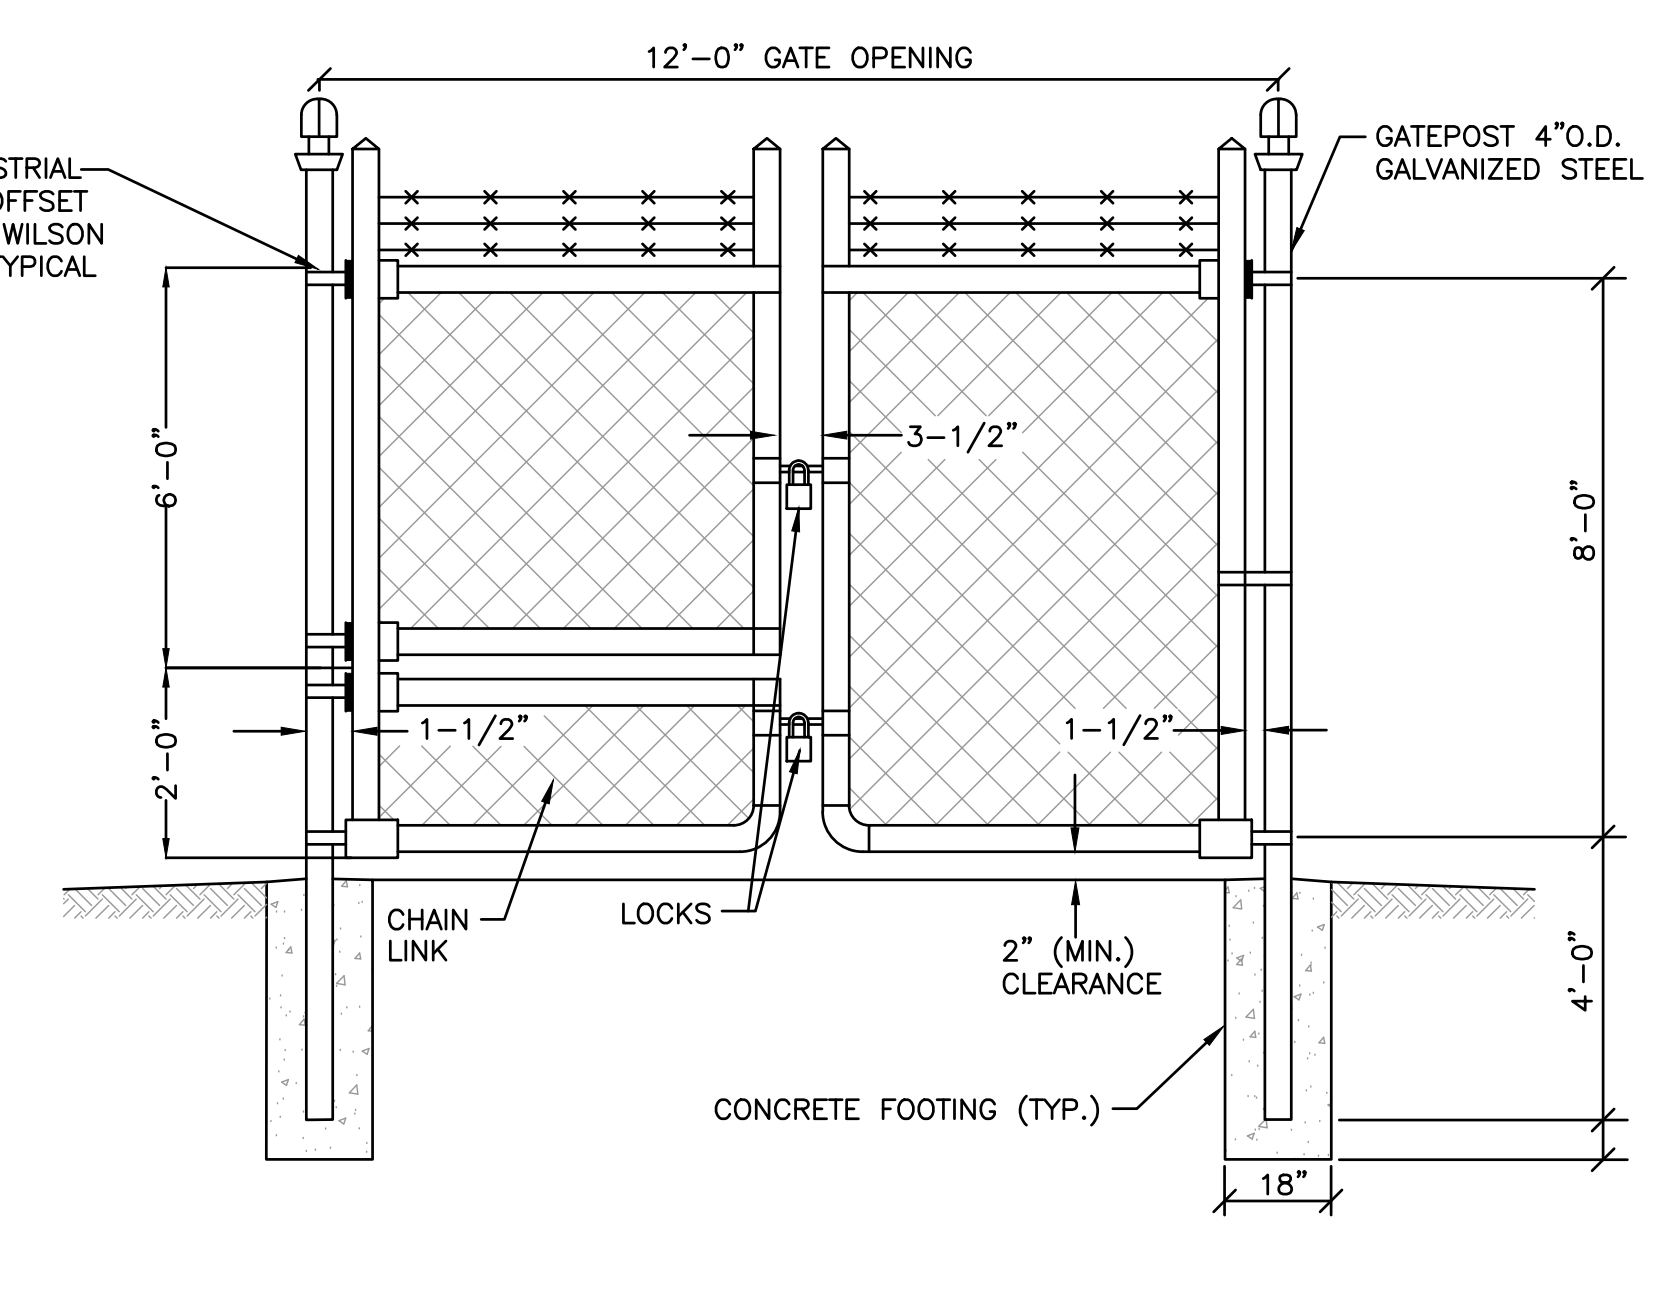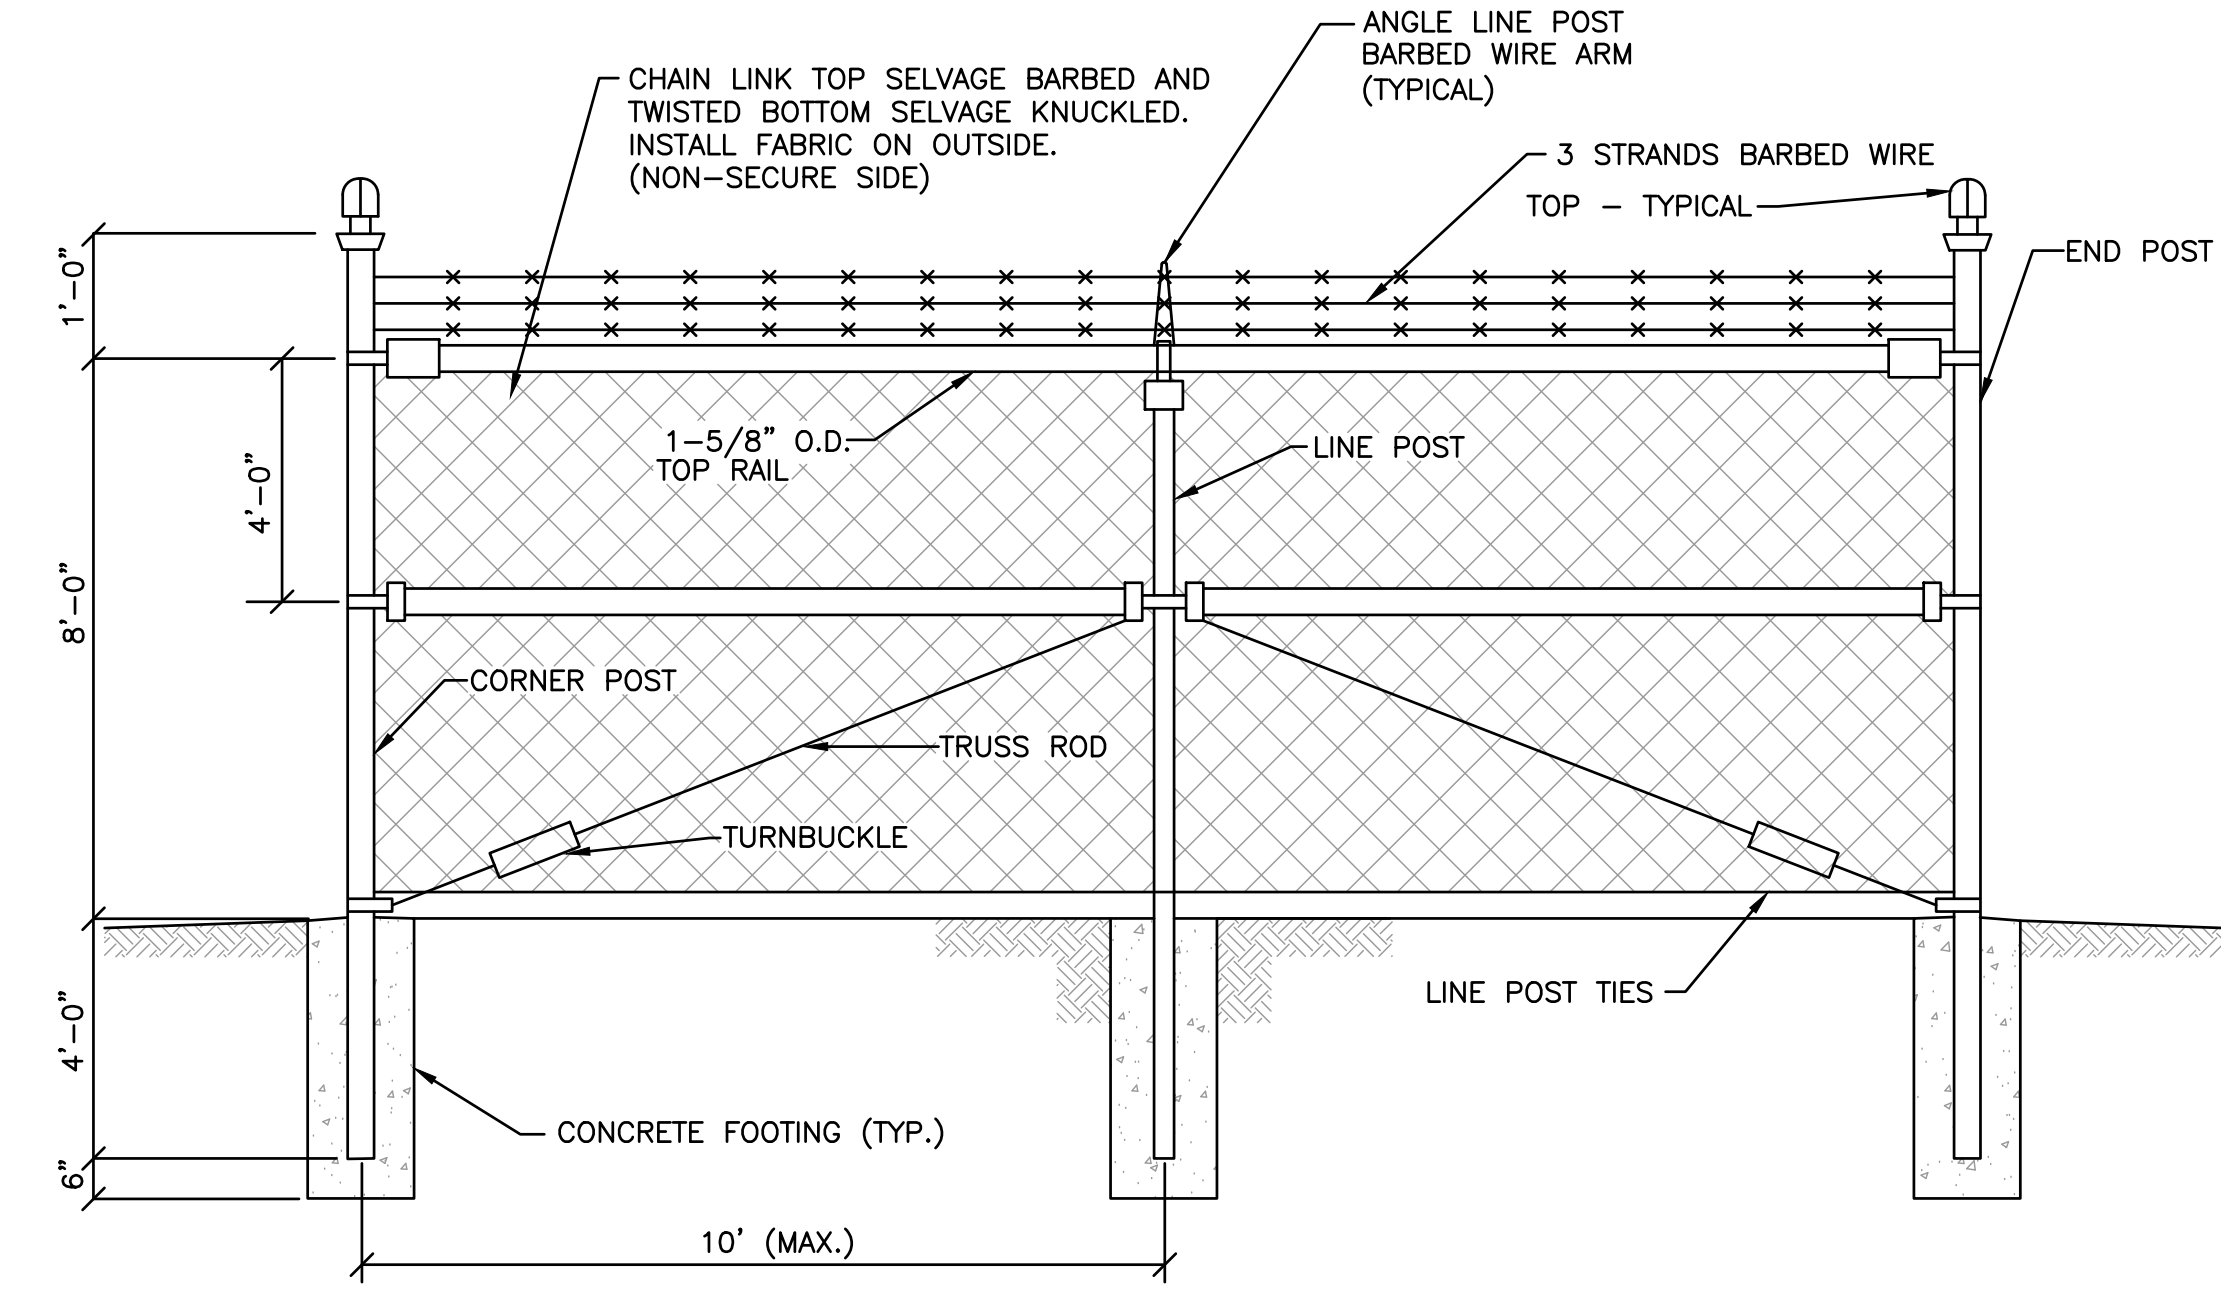

PROJECT ID: 20202051531
PROJECT TYPE: BDGD
LOCATION CODE: 470144

MARSHFIELD VT

2264 U.S. ROUTE 2
MARSHFIELD, VT
05658

SHEET TITLE


CIVIL DETAILS

CONSTRUCTION PLANS

DRAWN BY	DATE
JWP	OCT. 2023
CHECKED BY	D&K PROJECT #
LJH	422065L1
PROJ. ENG.	D&K ARCHIVE #
LJH	

SHEET NUMBER

C-9

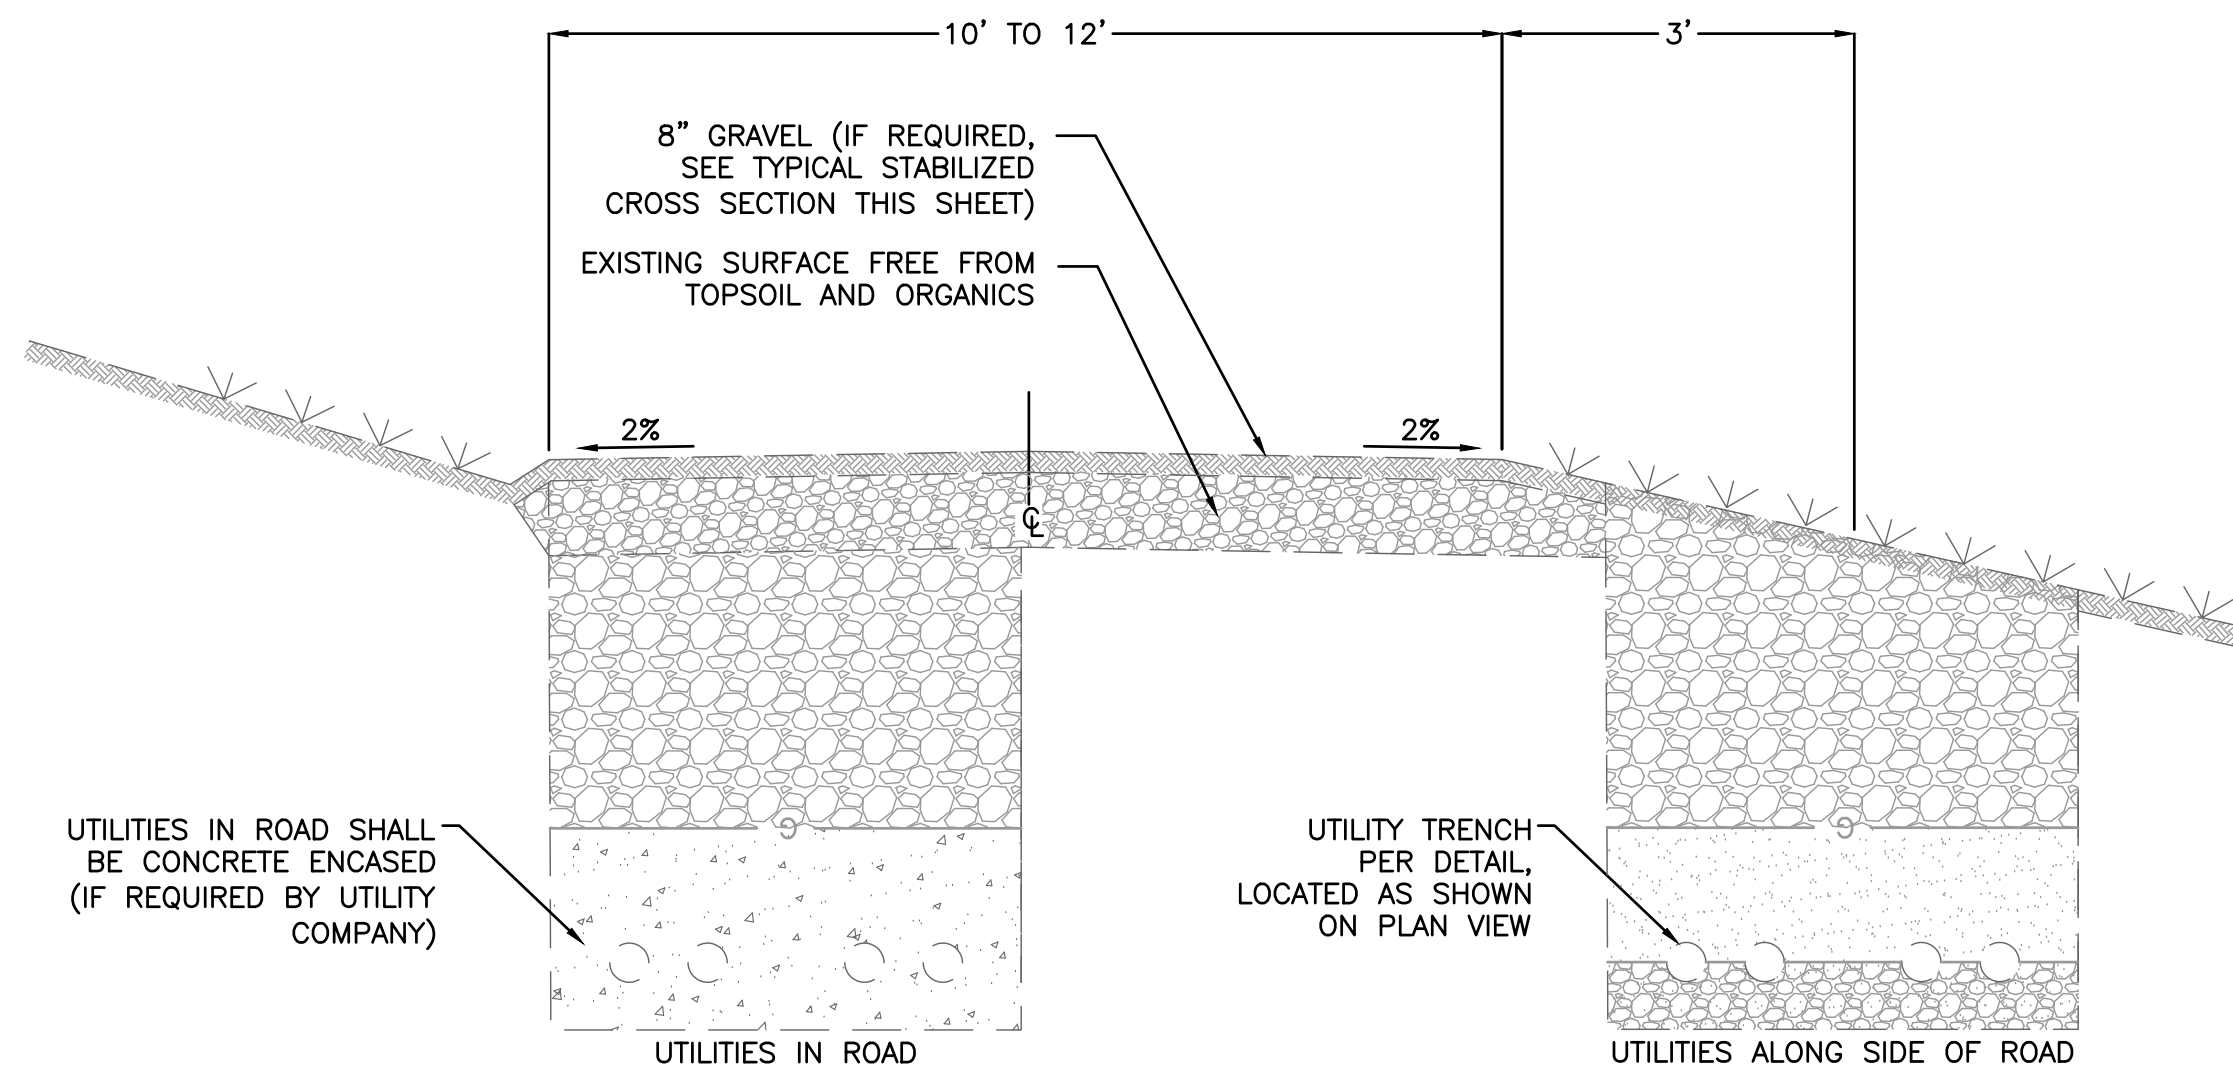

TYPICAL CROSS SECTION
NOT TO SCALE

UTILITIES IN ROAD SHALL BE CONCRETE ENCASED (IF REQUIRED BY UTILITY COMPANY)


UTILITY TRENCH PER DETAIL, LOCATED AS SHOWN ON PLAN VIEW

UTILITIES IN ROAD

UTILITIES ALONG SIDE OF ROAD

NOTES:


1. ACCESS TO FOLLOW EXISTING PATHS WHENEVER FEASIBLE.
2. TREE CLEARING SHALL BE LIMITED TO THE MINIMUM REQUIRED TO PERMIT CONSTRUCTION VEHICLE ACCESS.
3. CONSTRUCTION STANDARDS SHALL MEET OR EXCEED THOSE OUTLINED IN "THE ACCEPTABLE MANAGEMENT PRACTICES FOR MAINTAINING WATER QUALITY ON LOGGING JOBS IN VERMONT" HANDBOOK.
4. UTILITY TRENCH LOCATION SHOWN AS TYPICAL.
5. SEED AND MULCH ALL EXPOSED SOILS AS SOON AS FEASIBLE.
6. SEED AND MULCH ALL NEW ACCESS TRAILS FOLLOWING CONSTRUCTION.
7. CONTRACTOR TO FOLLOW STATE OF VERMONT LOW RISK HANDBOOK FOR EROSION PREVENTION AND SEDIMENT CONTROL. SEE EPSC LOW RISK HANDBOOK SHEETS INCLUDED IN THIS DRAWING SET.

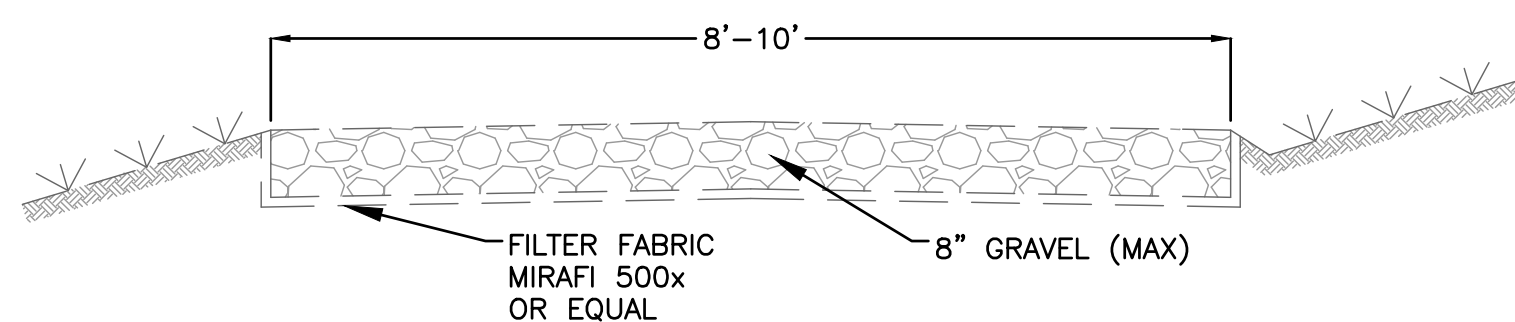

TYPICAL STABILIZED CROSS SECTION
FOR EXISTING TRAILS
NOT TO SCALE


NOTES:

1. AREAS OF WEAK SOILS SHALL BE IMPROVED TO REDUCE EROSION AND TO PROVIDE STABLE WORKING AREAS.
2. EXCAVATE SURFACE MATERIAL.
3. INSTALL FILTER FABRIC (MIRAFI 500x OR EQUAL) PER MANUFACTURER'S INSTRUCTIONS.
4. BACKFILL WITH A MINIMUM 8" CRUSHED GRAVEL.
5. SEED AND MULCH ALL EXPOSED SOILS AS SOON AS FEASIBLE.
6. CONTRACTOR TO FOLLOW STATE OF VERMONT LOW RISK HANDBOOK FOR EROSION PREVENTION AND SEDIMENT CONTROL, SEE SHEETS 13 AND 14.

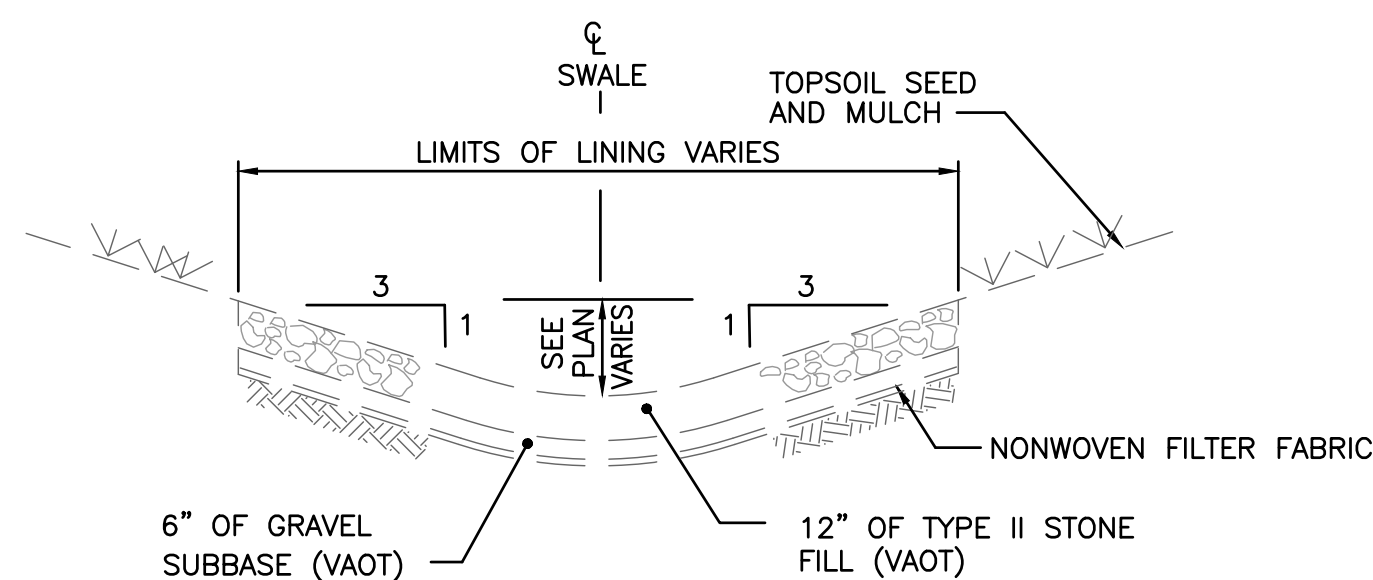

TYPICAL STONE LINED SWALE (IF REQUIRED)
NOT TO SCALE


NOTE: ALL SWALES GREATER THAN 5% SHALL BE STONE LINED

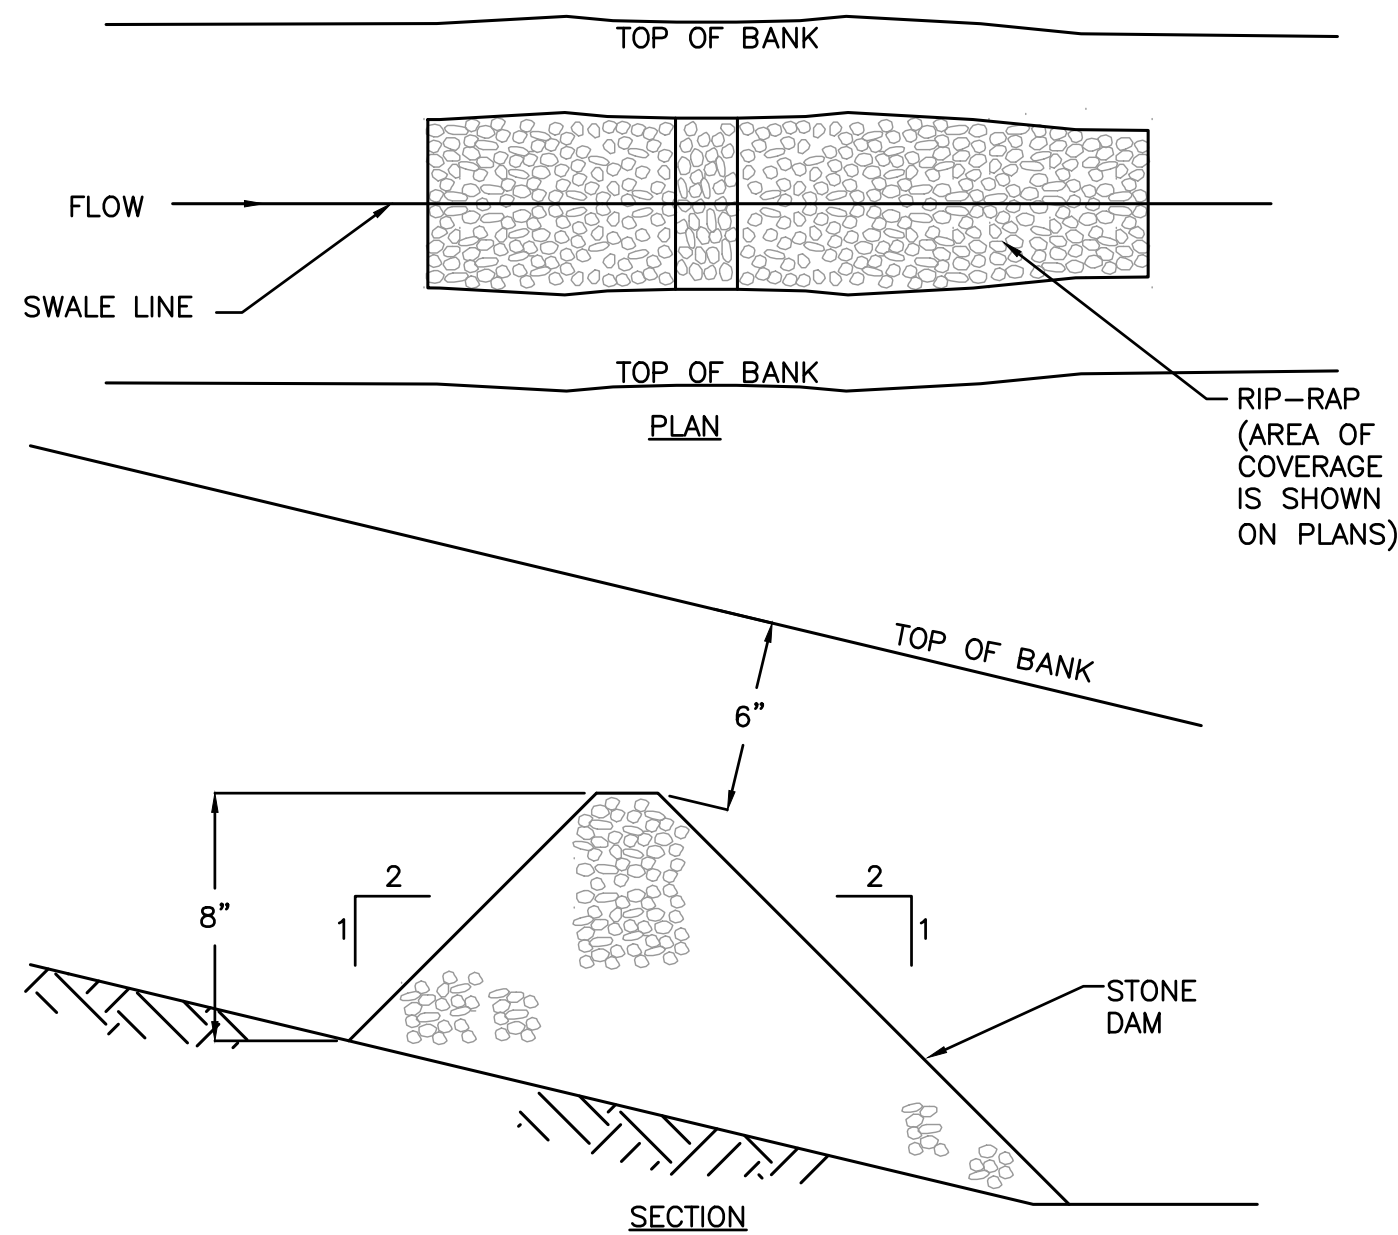

EROSION CONTROL MEASURE TYPE 10 (CHECKDAM) (IF REQUIRED)
NOT TO SCALE

NOTES:


1. ALL EMBANKMENTS AND DISTURBED AREAS SHALL BE VEGETATED AND MULCHED IN ACCORDANCE WITH EROSION CONTROL MEASURE NO. 3.
2. CHECK DAM TO BE CONSTRUCTED OF STONE. MINIMUM HEIGHT IS 8", BUT NO HIGHER THAN 6" BELOW THE TOP OF THE BANK.
3. ACCUMULATED SEDIMENT SHALL BE REMOVED AND DISPOSED OF IN A MANNER APPROVED BY THE ENGINEER, WHEN 1/2 OF THE CONTAINMENT VOLUME HAS BEEN LOST.
4. CHECK DAM SHALL REMAIN UNTIL DIRECTED BY THE ENGINEER, AT WHICH TIME THE STRUCTURE SHALL BE REMOVED AND THE MATERIALS DISPOSED OF IN A MANNER APPROVED BY THE ENGINEER.

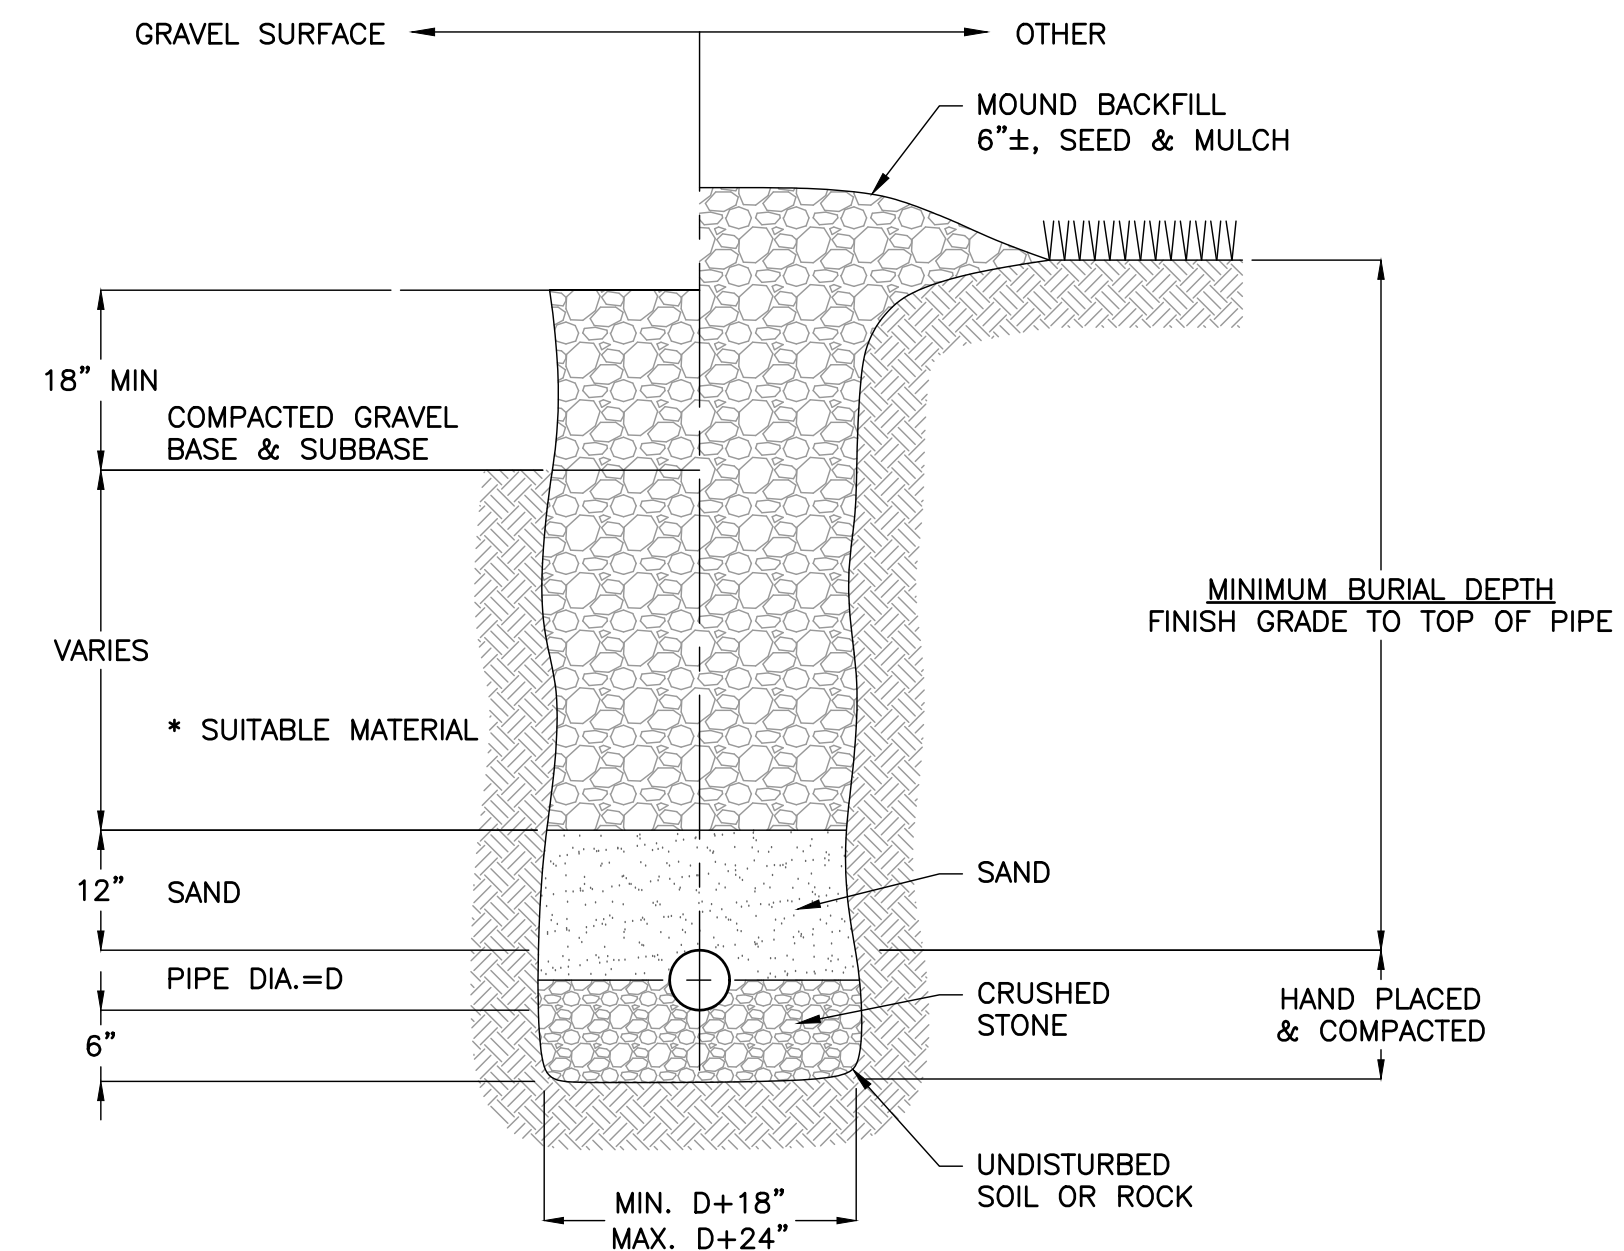


NOTES:

1. WHERE BACKFILL IS DESIGNATED "COMPACTED", THIS MEANS 90% TO 95% STANDARD PROCTOR, AASHTO T-99. ALL FILL PLACED BELOW PIPES MUST MEET THIS REQUIREMENT.
2. SUITABLE MATERIAL SHALL CONTAIN NO STONES GREATER THAN 4" IN DIAMETER, NO FROZEN LUMPS, AND ONLY MINOR AMOUNTS OF CLAY OR ORGANIC MATERIAL. ALL MATERIAL TO BE PLACED IN MAXIMUM OF 12" LIFTS AND COMPACTED BEFORE PLACING NEXT LIFT.
3. SEE ELECTRICAL PLANS FOR QUANTITY OF CONDUITS.


TYPICAL TRENCH DETAIL
NOT TO SCALE

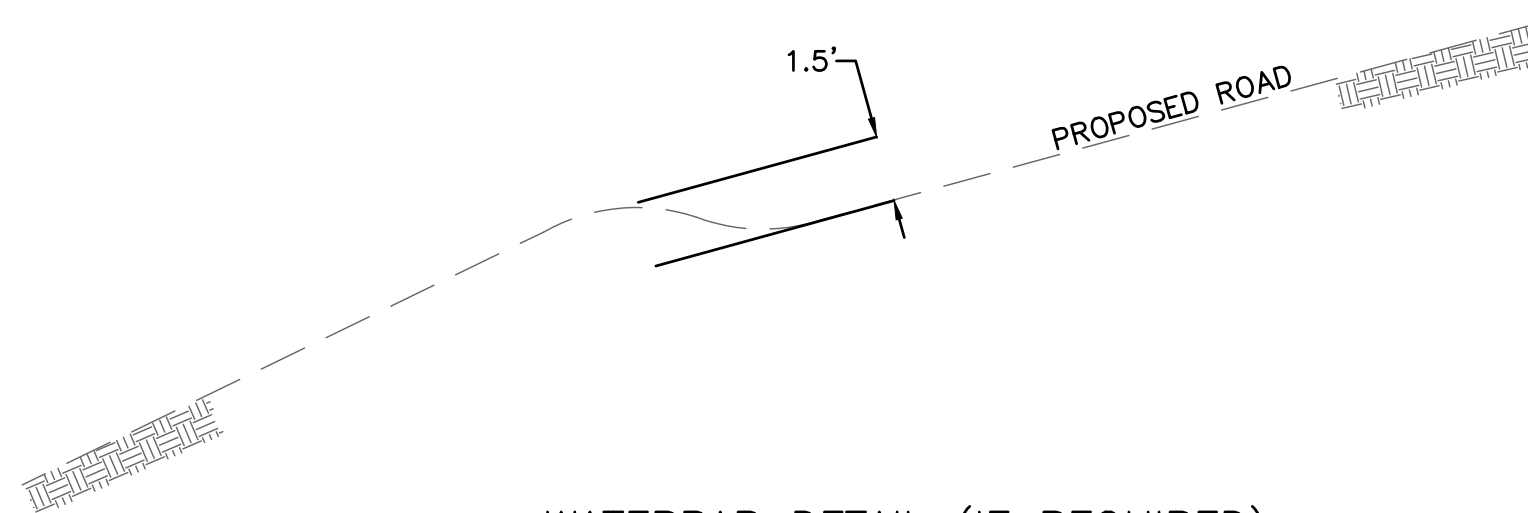


WATERBAR DETAIL (IF REQUIRED)
NOT TO SCALE

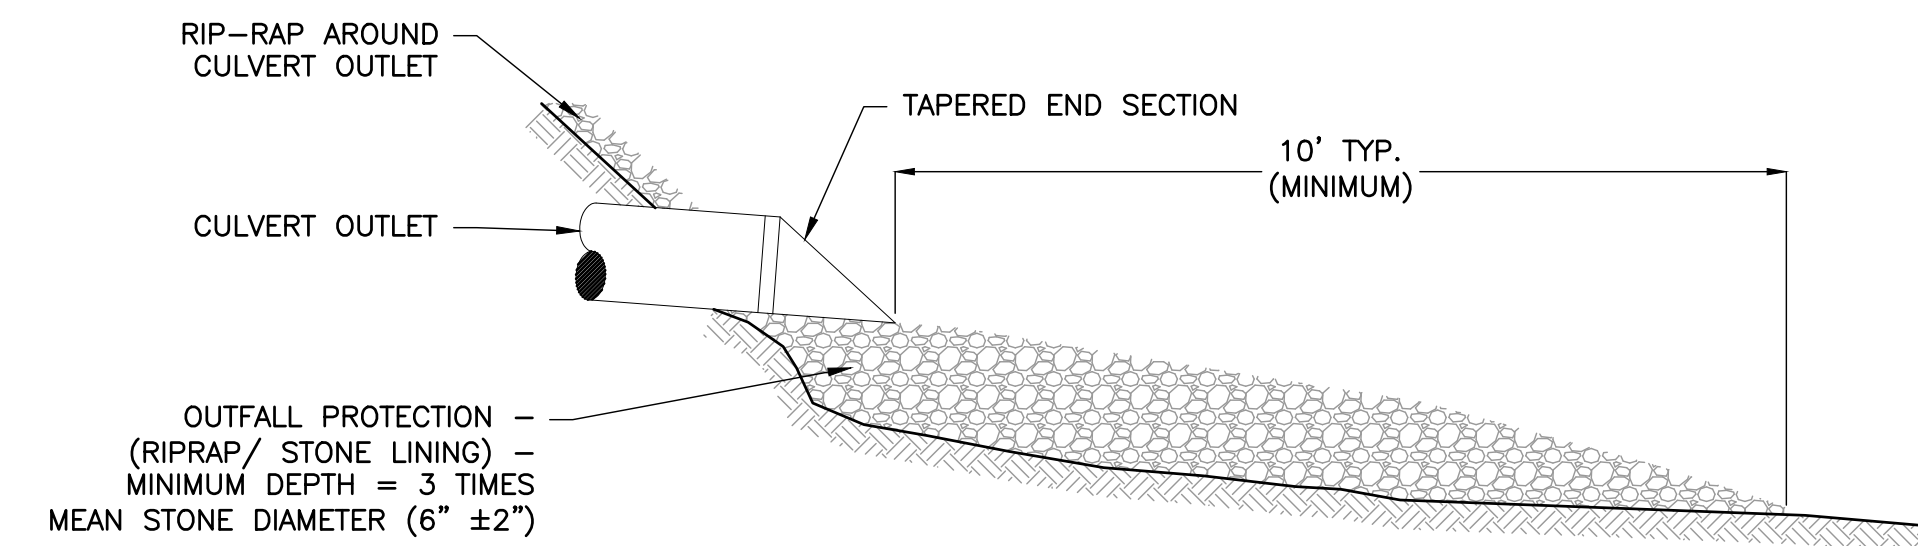


CULVERT OUTLET DETAIL (IF REQUIRED)
NOT TO SCALE

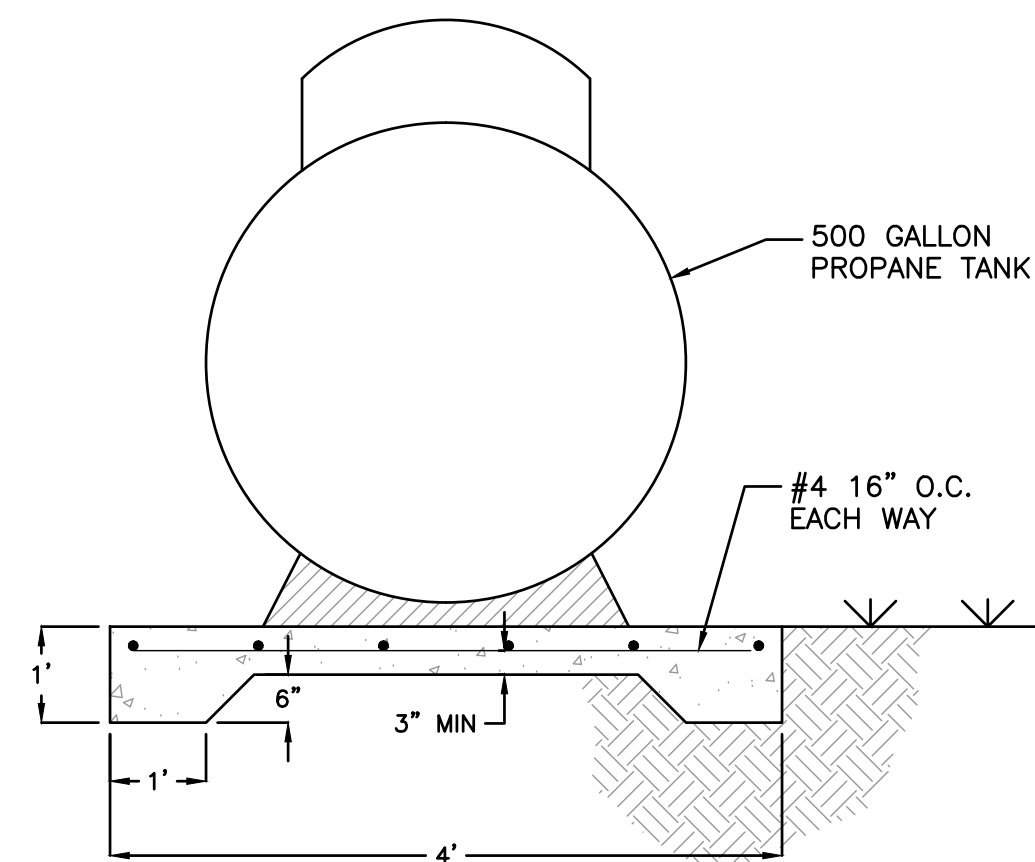

ABOVE GROUND PROPANE TANK (IF REQUIRED)
NOT TO SCALE

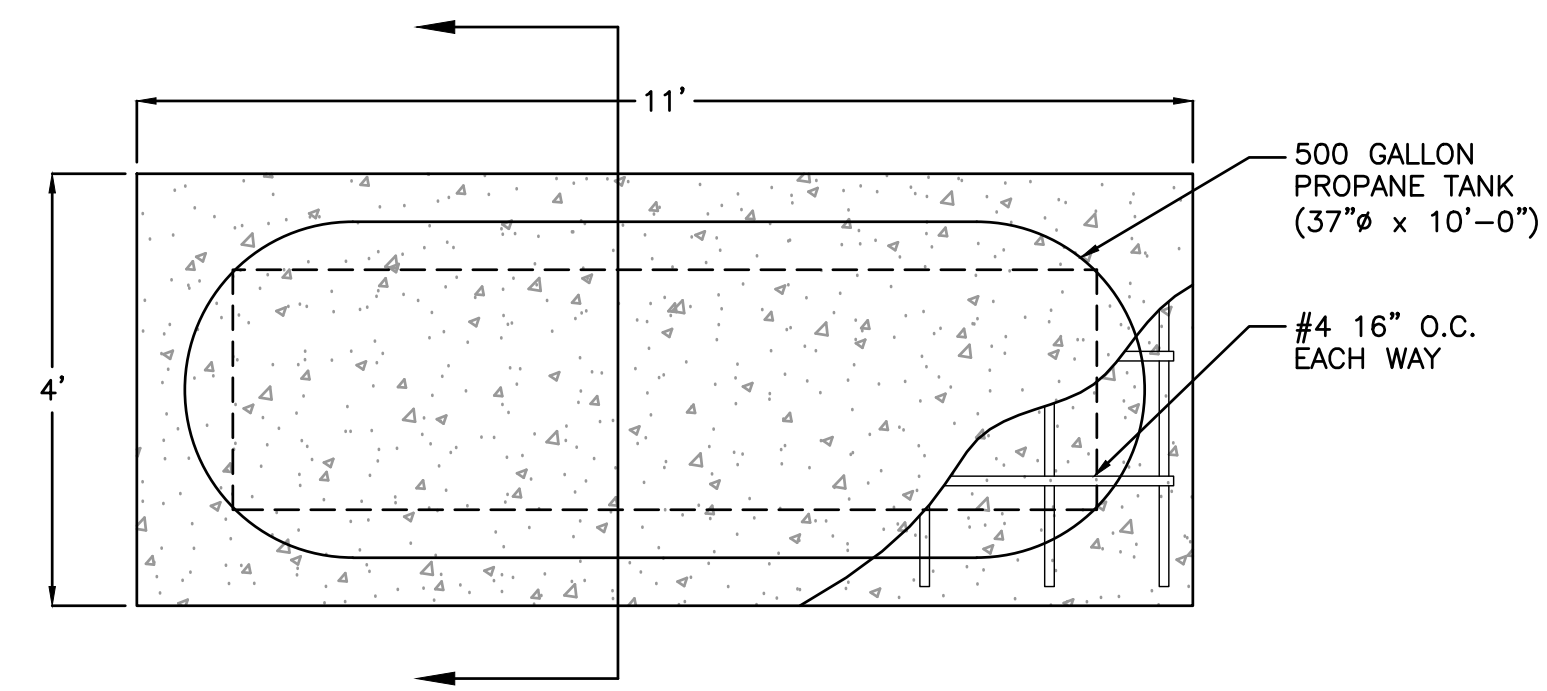

PROPANE TANK CONCRETE PAD DETAIL (IF REQUIRED)
NOT TO SCALE

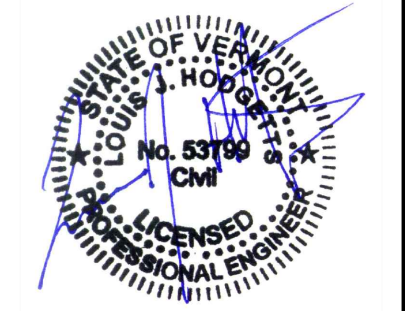

NO.	DATE	DESCRIPTION	BY	CK'D
3	05-07-2025	REVISED IMPACT AREA CALCULATIONS	LJH	
2	11-02-2023	REVISED LINE WORK TO BE OUTSIDE BUFFER	JWP	
1	10-23-2023	ISSUED FOR BID	JWP	

PROJECT ID: 20202051531
PROJECT TYPE: BDGCD
LOCATION CODE: 470144

MARSHFIELD
VT

2264 U.S. ROUTE 2
MARSHFIELD, VT
05658

SHEET TITLE

CIVIL
DETAILS


CONSTRUCTION PLANS

DRAWN BY	DATE
JWP	OCT. 2023
CHECKED BY	D&K PROJECT #
LJH	422065L1
PROJ. ENG.	D&K ARCHIVE #
LJH	

SHEET NUMBER

C-10


PROPOSED VERIZON PANEL ANTENNAS MOUNTED ON STD. 2-³/₈" SCH. 40 PIPE, 9' LONG (TYP. 2 PER SECTOR, 8 TOTAL)

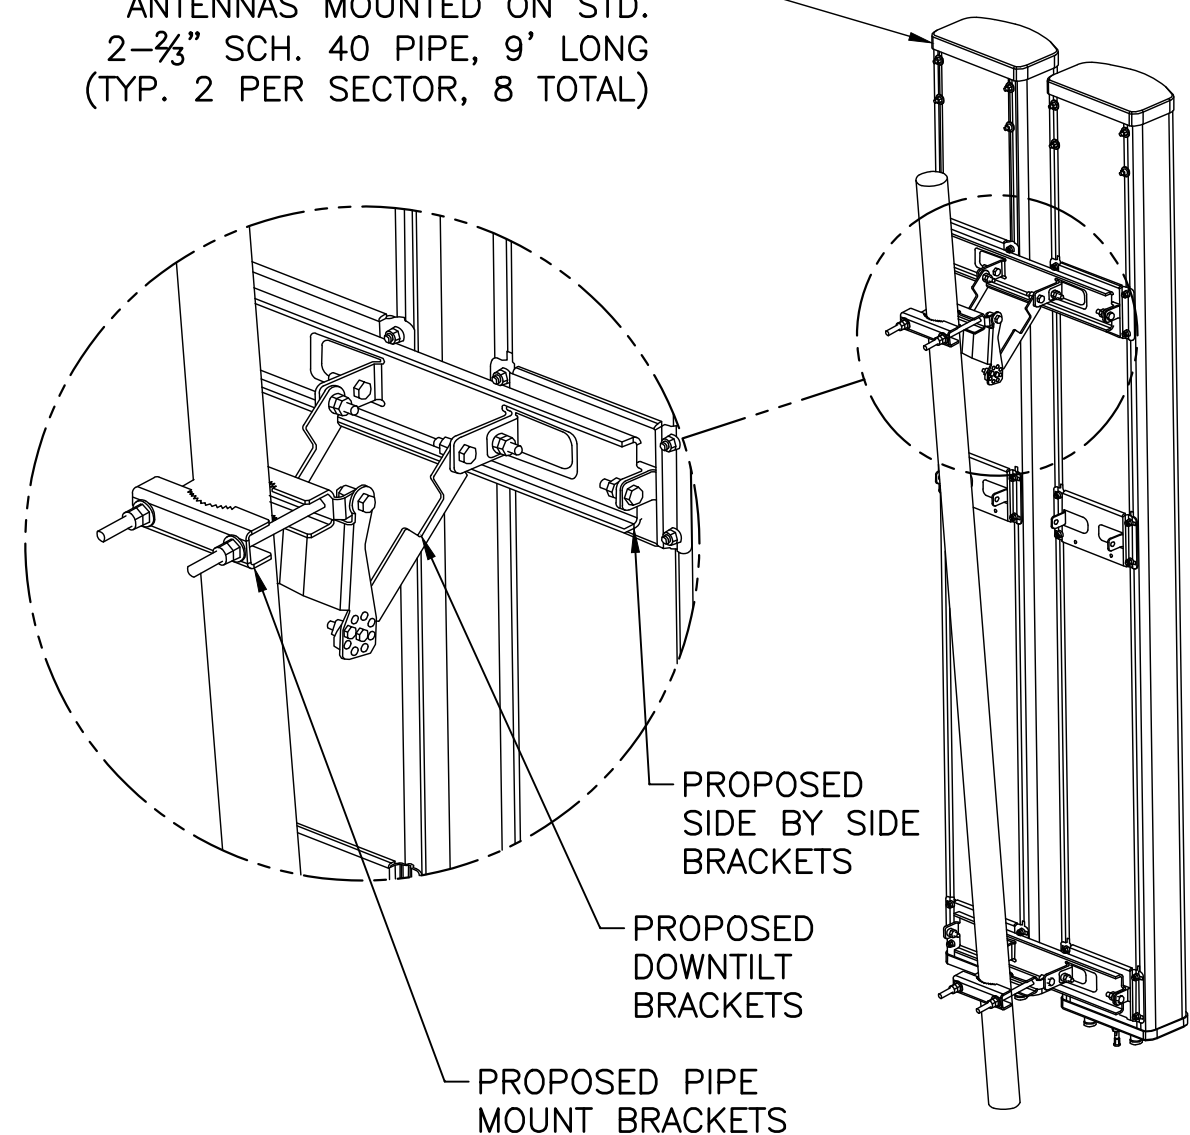


ANTENNA MOUNT DETAIL
NOT TO SCALE




12 PORT OVP DISTRIBUTION BOX DETAIL
NOT TO SCALE

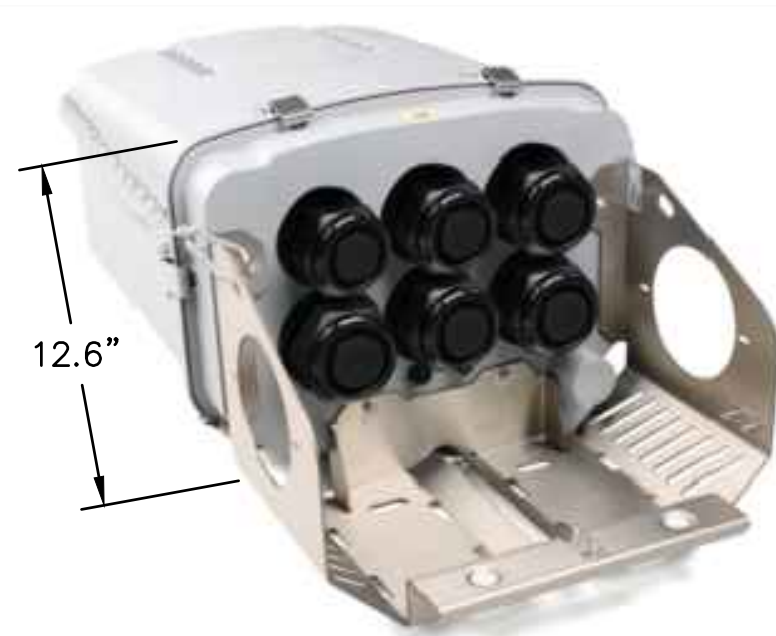


PROPOSED SAMSUNG RRH RF4461d-13A H14.96" X W14.96" X D10.23" (TYP. OF 3)

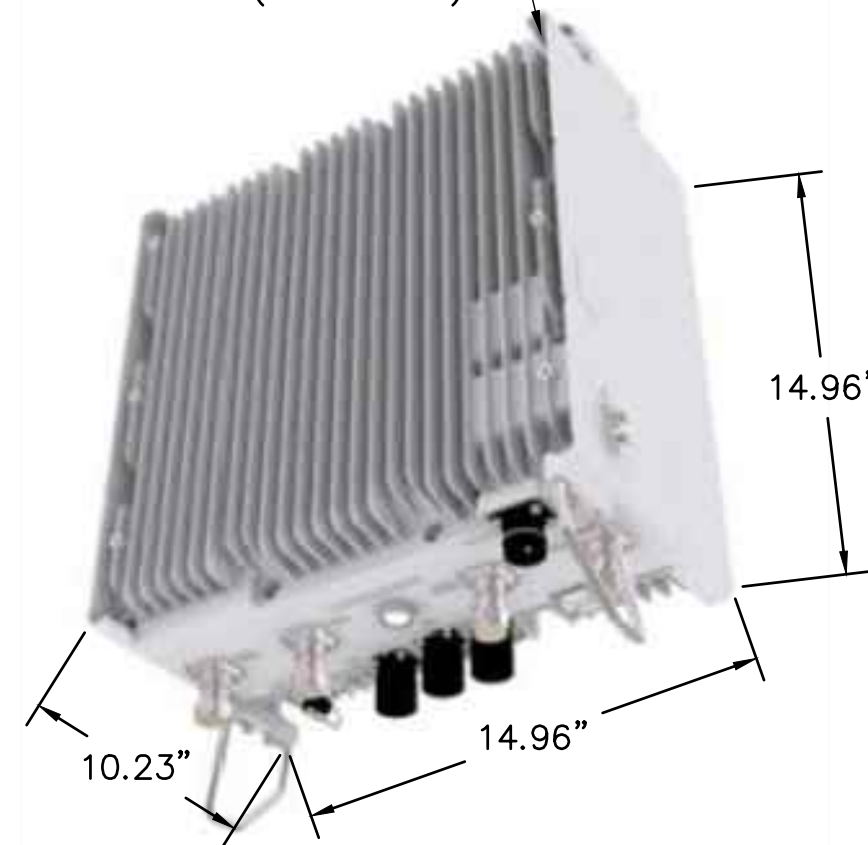

SAMSUNG RRH B5/B13 RF4461d-13A 700/850 DETAIL
NOT TO SCALE

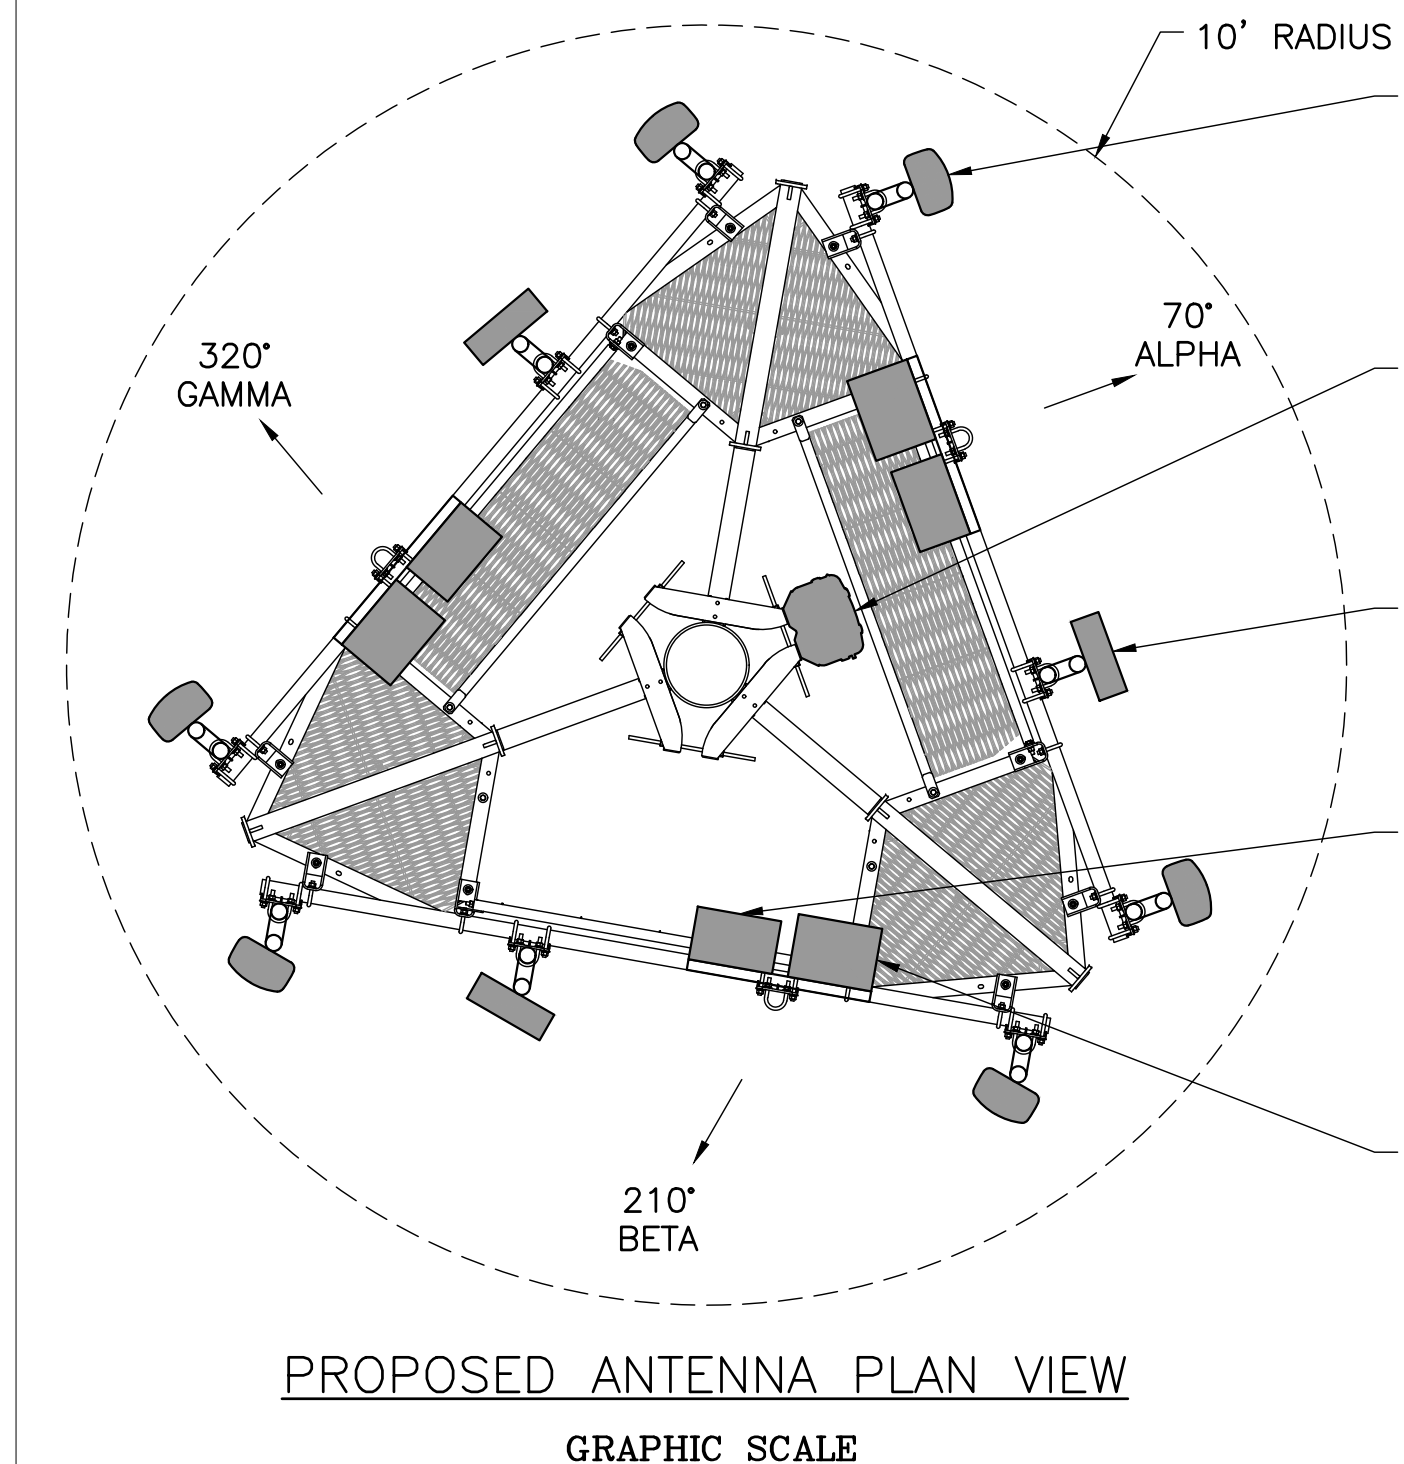


PROPOSED ANTENNA PLAN VIEW

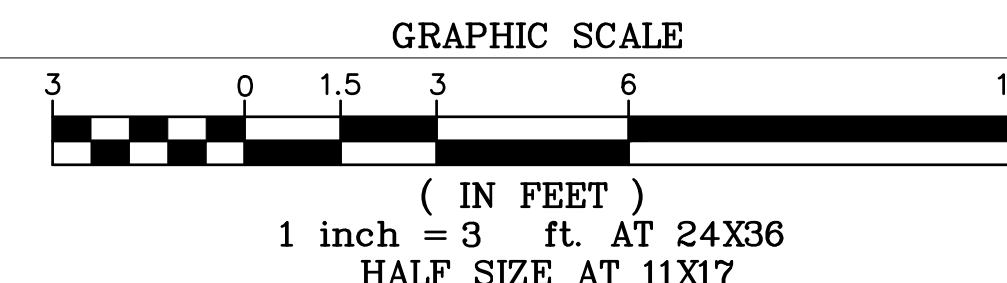


- (2) PROPOSED VERIZON NHH-65B-R2B PANEL ANTENNAS PER SECTOR, 6 TOTAL
- (1) PROPOSED VERIZON 12-PORT OVP DISTRIBUTION BOX, 1 TOTAL
- (1) PROPOSED VERIZON SAMSUNG MT6413-77A MMU PER SECTOR, 3 TOTAL
- (1) PROPOSED VERIZON SAMSUNG RRH RF4461d-13A (B5/B13) PER SECTOR, 3 TOTAL
- (1) PROPOSED VERIZON SAMSUNG RRH RF4439d-25A (B2/B66A) PER SECTOR, 3 TOTAL

PROPOSED DOWNTILT BRACKET (IF REQUIRED)

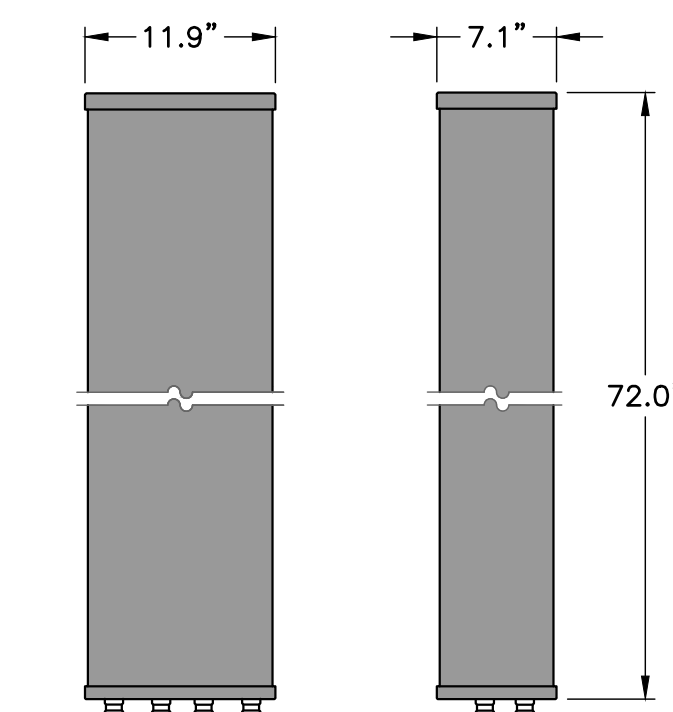


FRONT ELEVATION SIDE VIEW
NHH-65B-R2B

PANEL ANTENNA DETAILS
NOT TO SCALE

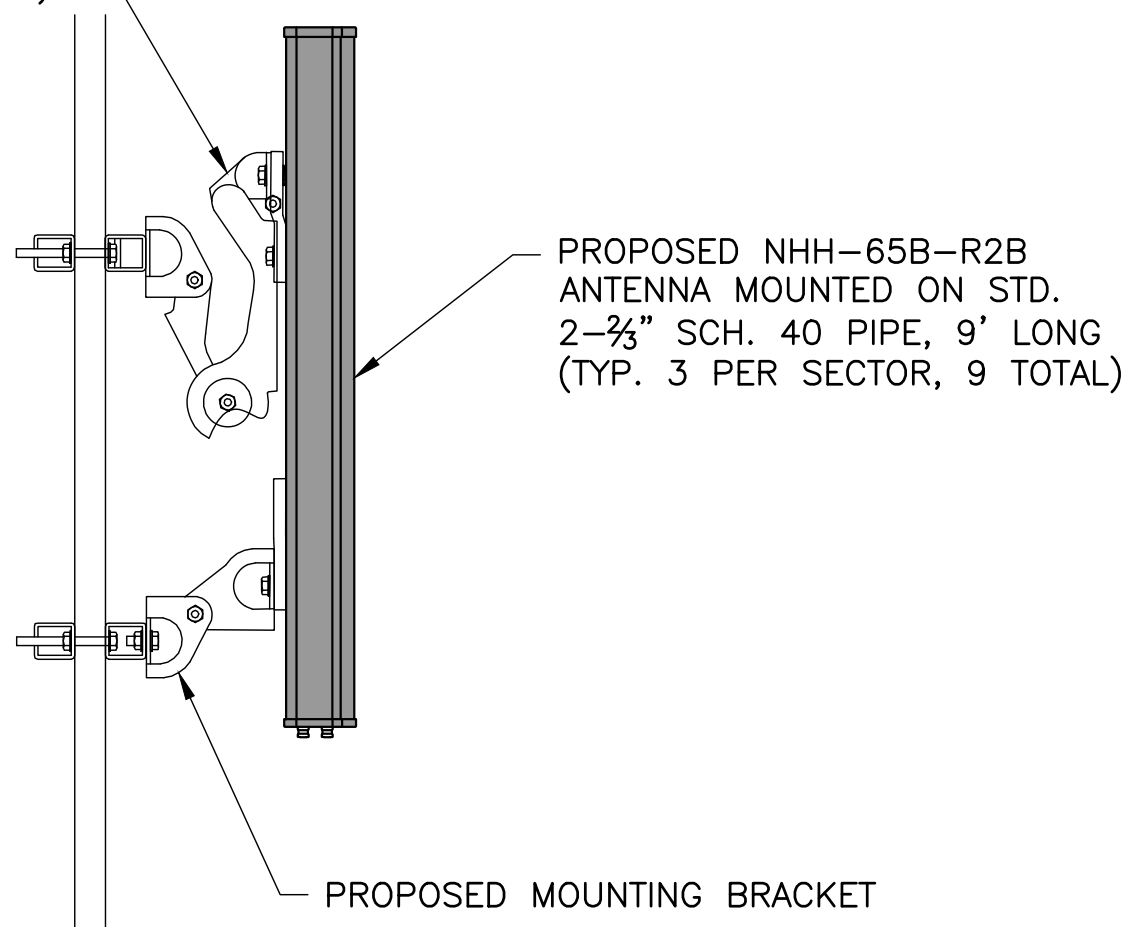


PROPOSED ANTENNA DETAILS
NOT TO SCALE

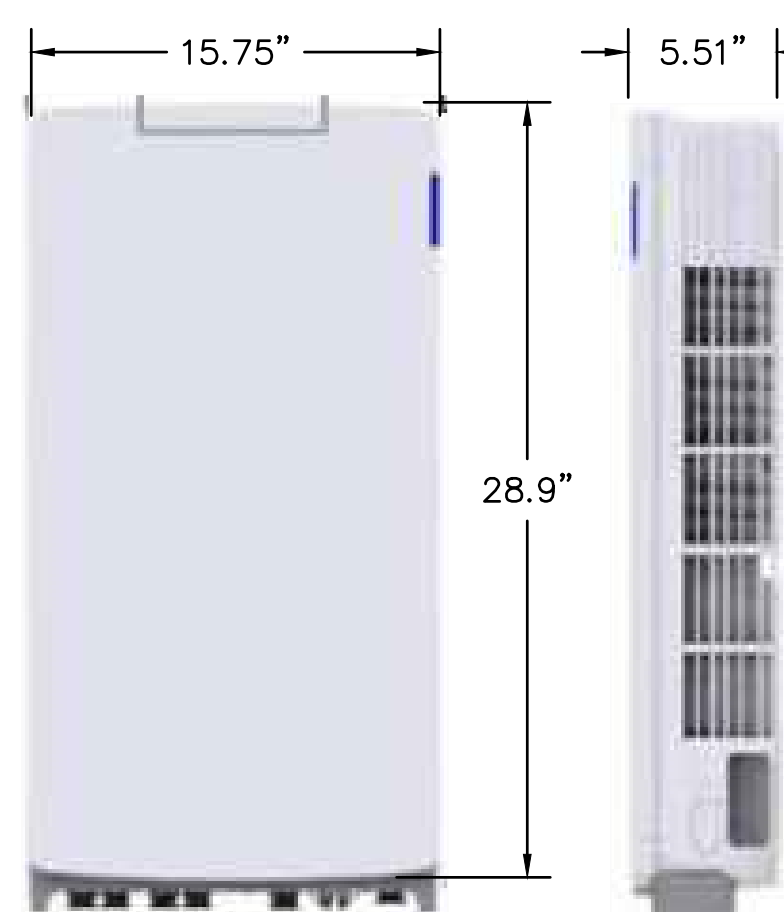


SAMSUNG MT6413-77A PANEL ANTENNA DETAIL
NOT TO SCALE

PROPOSED SAMSUNG RRH B2/B66A RF4439d-25A H14.96" X W14.96" X D10.04" (TYP. OF 3)

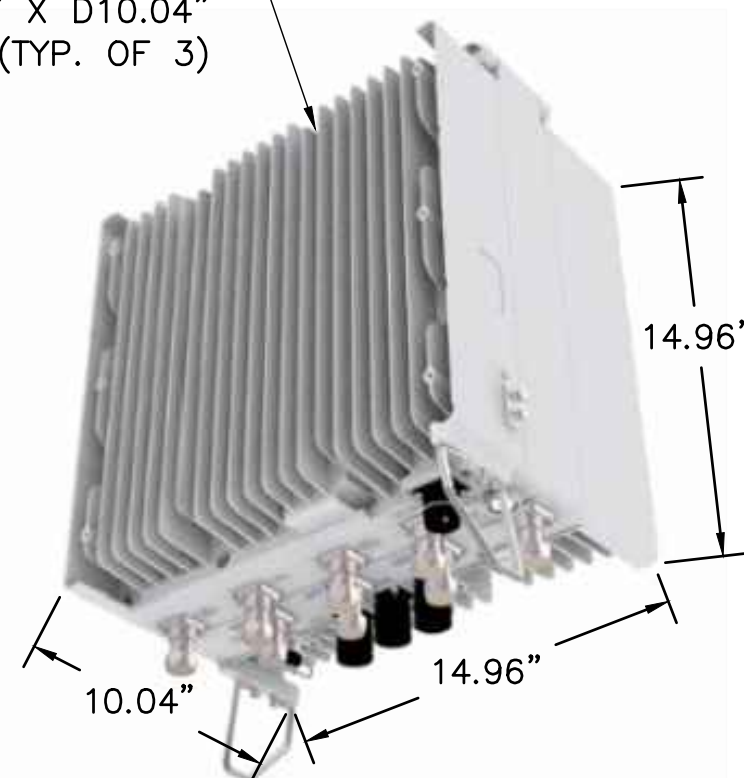

SAMSUNG RRH B2/B66A RF4439d-25A PCS/AWS DETAIL
NOT TO SCALE

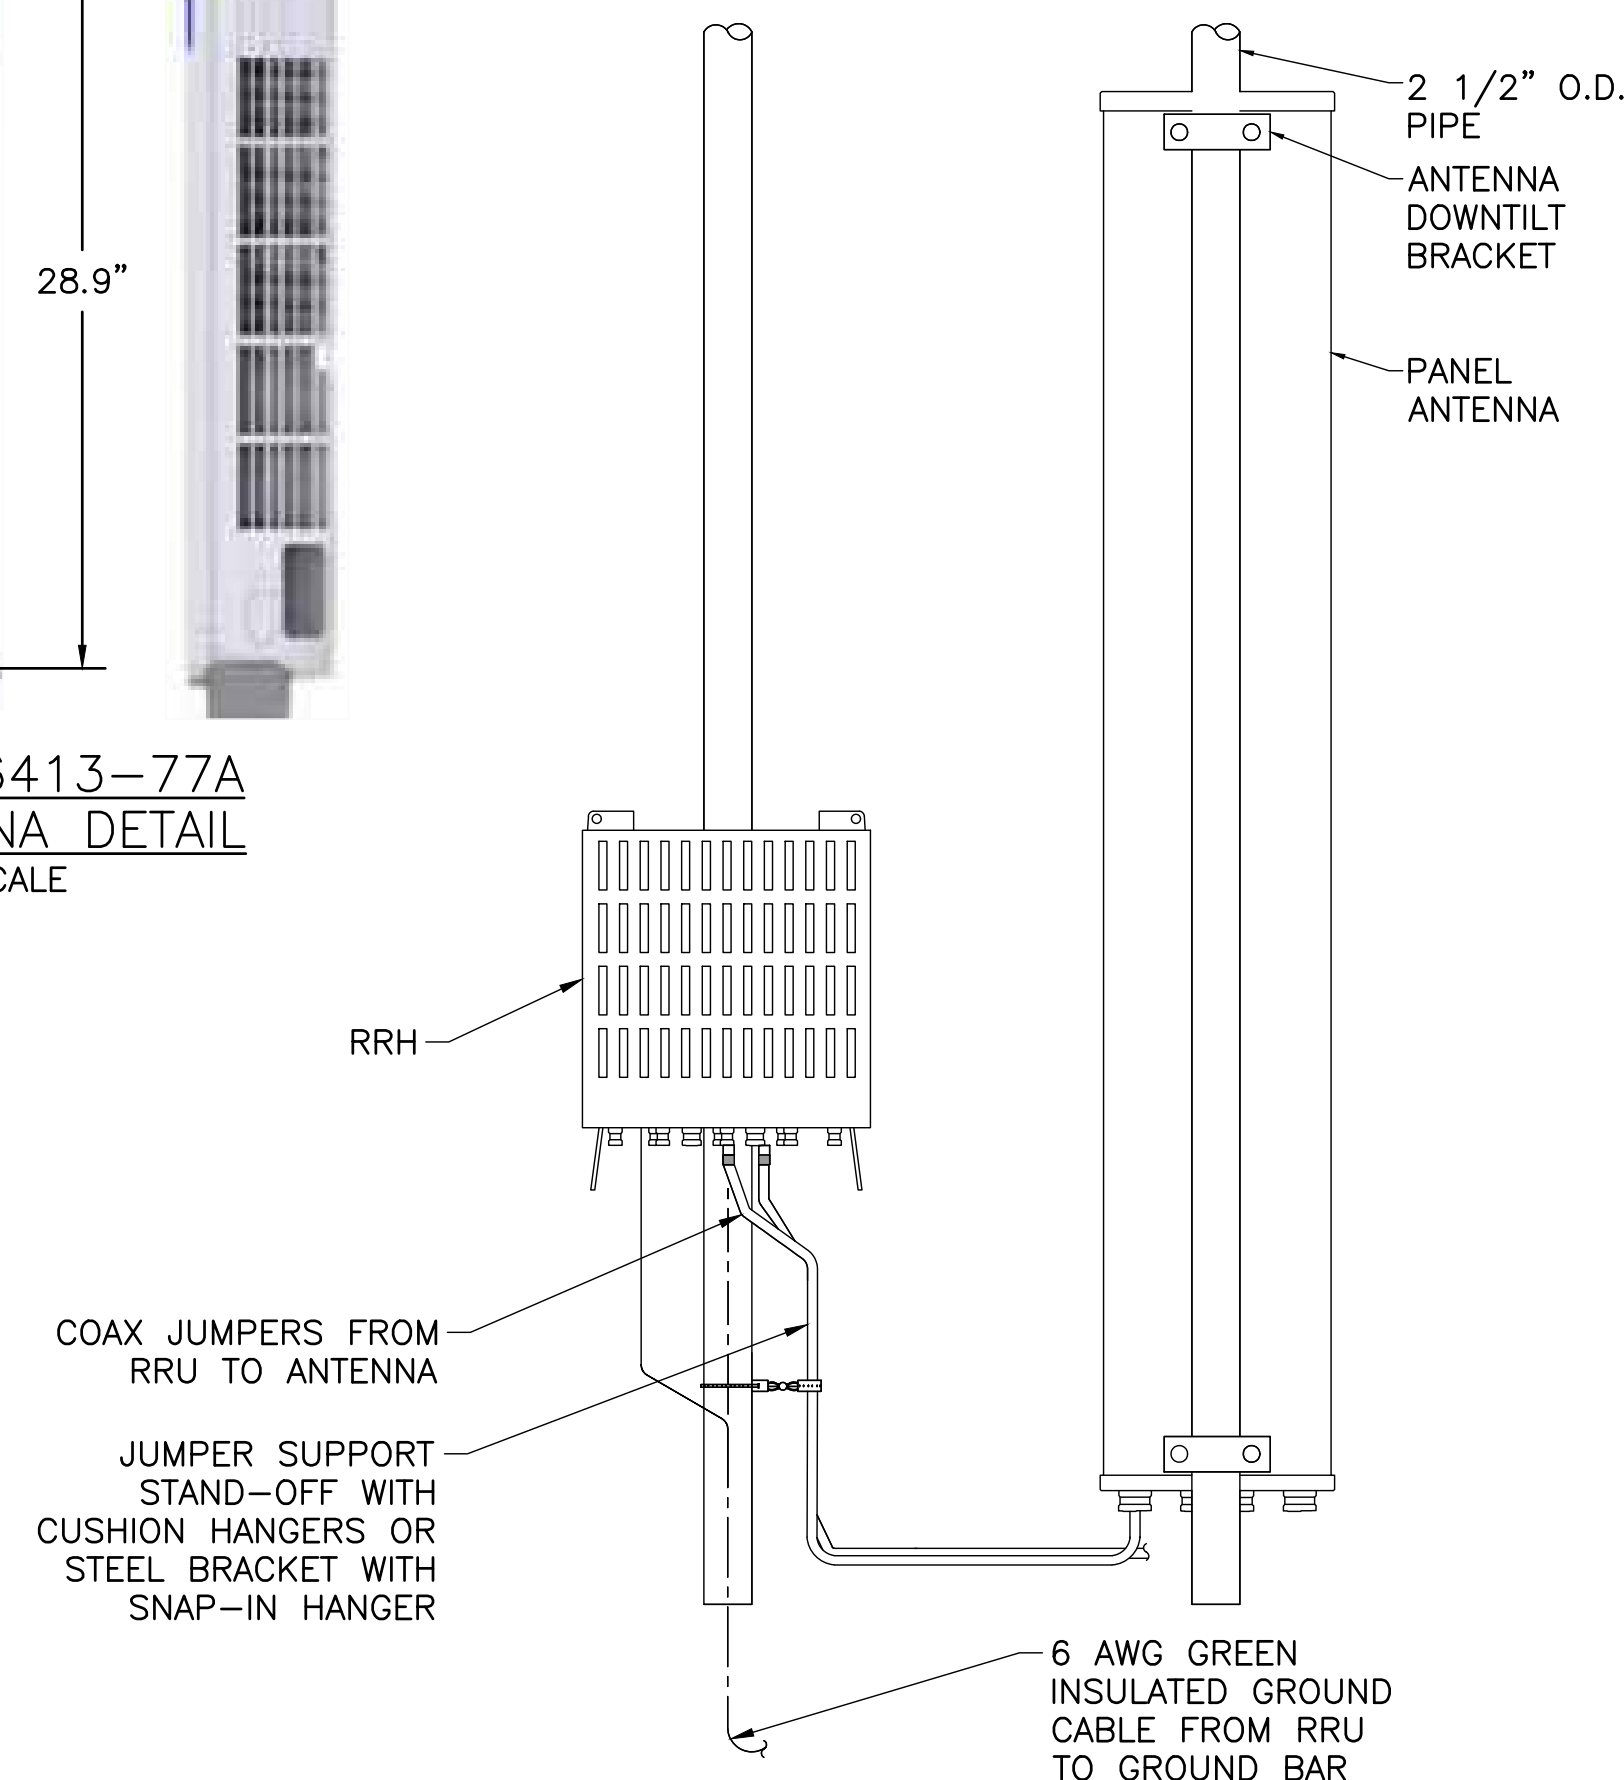


RRH DETAIL
NOT TO SCALE


ANTENNA & EQUIPMENT SUMMARY

DESCRIPTION	HEIGHT (in)	WIDTH (in)	SURFACE AREA (sq. ft.)	WEIGHT OF UNIT (lbs)	NUMBER OF UNITS	TOTAL SURFACE AREA (sq. ft.)	EXPOSED SURFACE AREA (sq. ft.)	TOTAL WEIGHT (lbs)
ANTENNA: NHH-65B-R2B	72.00	11.90	5.95	56.93	6	35.70	35.70	341.58
MMU: SAMSUNG MT6413-77A	28.90	15.75	3.16	66.82	3	9.48	9.48	200.46
RRH: SAMSUNG RF4461d-13A B5/B13 700/850	14.96	14.96	1.55	79.10	3	4.65	0.00	237.30
RRH: SAMSUNG RF4439d-25A B2/B66A PCS/AWS	14.96	14.96	1.55	97.80	3	4.65	0.00	293.40
12-PORT OVP	29.50	16.50	3.38	32.00	1	3.38	0.00	32.00
SITE PRO1 F3P-12W (WALKWAY)	N/A	N/A	N/A		1	N/A	N/A	
SITE PRO1 F3P-HRK12 (RAIL KIT)	N/A	N/A	N/A		1	N/A	N/A	
ANTENNA MOUNTING PIPE	N/A	N/A	N/A		12	N/A	N/A	
(2) 6x12 HYBRID CABLES								
					TOTAL =		45.18	1104.74

DuBois & King Inc.
ENGINEERING • PLANNING • MANAGEMENT • DEVELOPMENT
6 GREEN TREE DRIVE
SO. BURLINGTON, VT 05403
TEL: (802) 878-7661
FAX: (866) 783-7101
www.dubois-king.com
RANDOLPH, VT
SPRINGFIELD, VT
BRANDON, VT
BEDFORD, NH
LACONIA, NH
© Copyright 2023 DuBois & King Inc.

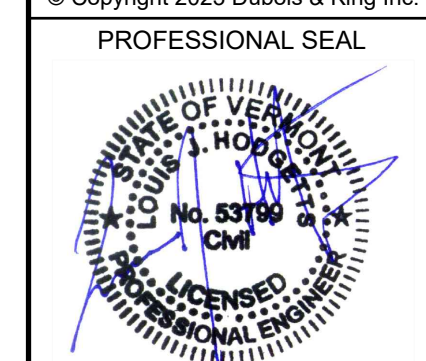

NO.	DATE	ISSUED FOR	DESCRIPTION
3	05-07-2025	REVISED IMPACT AREA CALCULATIONS	
2	11-02-2023	REVISED LINE WORK TO BE OUTSIDE BUFFER	
1	10-23-2023	ISSUED FOR BID	

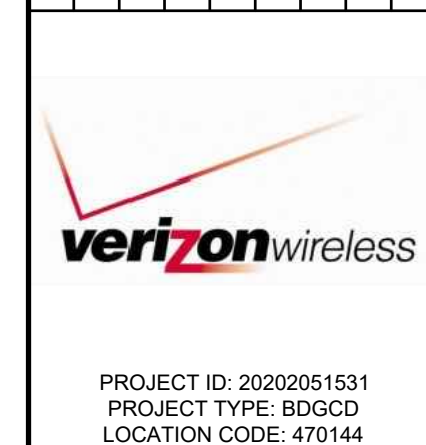

PROJECT ID: 20202051531
PROJECT TYPE: BDGCD
LOCATION CODE: 470144

MARSHFIELD VT
2264 U.S. ROUTE 2
MARSHFIELD, VT
05658

SHEET TITLE
ANTENNA DETAILS

CONSTRUCTION PLANS

DRAWN BY	DATE
JWP	OCT. 2023
CHECKED BY	D&K PROJECT #
LJH	422065L1
PROJ. ENG.	D&K ARCHIVE #
LJH	

SHEET NUMBER

C-11

How to Comply:
Select and install a perimeter control from the following options: Silt Fence, Erosion Control Berms, Filter Socks, or Straw Wattles.

- Where to place:**
- Place perimeter controls on the downhill side of disturbed soil. If space is available, place perimeter control 10 ft from the bottom of the slope, otherwise place along the contour at the bottom of the slope.
 - Ensure the perimeter control catches all runoff from disturbed soil.
 - Maximum drainage area is 1/4 acre for 100 feet of silt fence and erosion control berm.
 - Install perimeter controls across the slope (not up and down slope)
 - Install multiple rows of perimeter control on long slopes to intercept flow.
 - Do not install perimeter controls across ditches, channels, or streams.
 - Maximum slope length (in feet) above a filter sock or straw wattle:


Slope (%)	Sock Diameter (in)				Slope	Straw Wattle (ft)
	12"	18"	24"	32"		
<5	225	250	275	325	<6:1	50
5-10	125	150	200	275	6:1-8:1	25
10-20	65	70	130	150	8:1-12:1	30
20-25	50	55	100	120	2:1-3:1	10
25-33	40	45	60	75	>3:1	5
>33	25	30	35	50		

Install Perimeter Controls 22

Perimeter Control Construction Specifications Silt Fence


A temporary barrier of geotextile fabric installed on the contours across a project site to intercept sediment laden runoff from small drainage areas of disturbed soil.

- Silt Fence Installation:**
- Dig a trench 6 inches deep across the slope
 - Unroll silt fence along the trench
 - Ensure stakes are on the downhill side of the fence
 - Join fencing by rolling the end stakes together
 - Drive stakes in against downhill side of trench
 - Push fabric into trench; spread along bottom
 - Fill trench with soil and pack down
 - Gravel can be used to create ground contact with filter fabric when bedrock, ledge, or nearby tree roots do not allow for trenching. (A secondary perimeter control can be effective in these locations as well.)

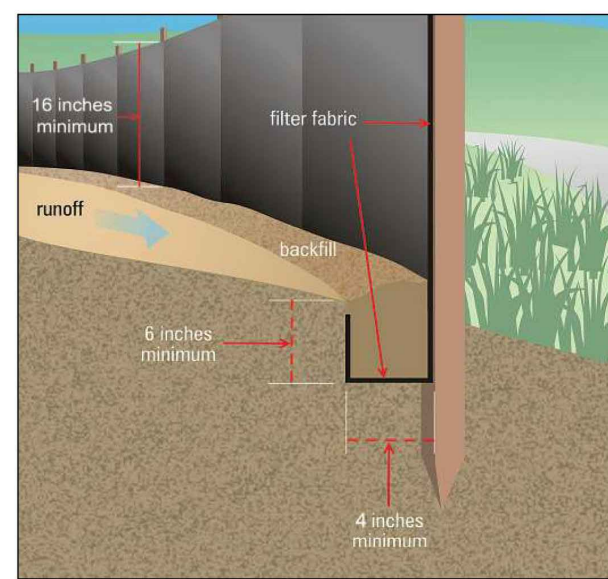

- Silt Fence Maintenance:**
- Remove accumulated sediment before it is halfway up the fence.
 - Ensure that silt fence is trenched in ground and there are no gaps.
 - Replace any silt fence that is torn, ripped, or otherwise damaged that is no longer effective.

Install Perimeter Controls 24

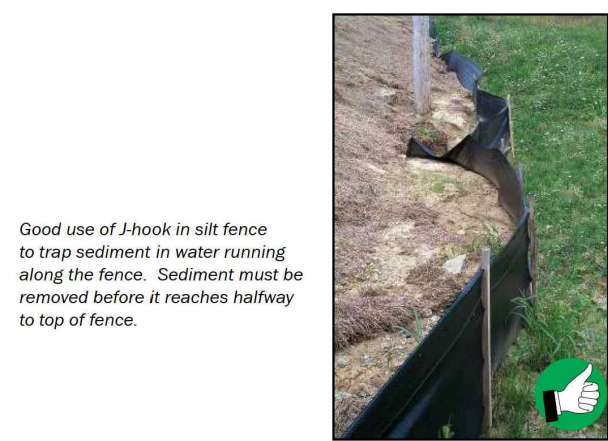

Good use of hook in silt fence to trap sediment in water running along the fence. Sediment must be removed before it reaches halfway to top of fence.




Poor installation of silt fencing. Silt fence must be trenched in along bottom. Hay bales are not approved as sediment barriers.

Install Perimeter Controls 25



Excellent installation of reinforced silt fence and jhooks in front of a stone-lined drainage channel.

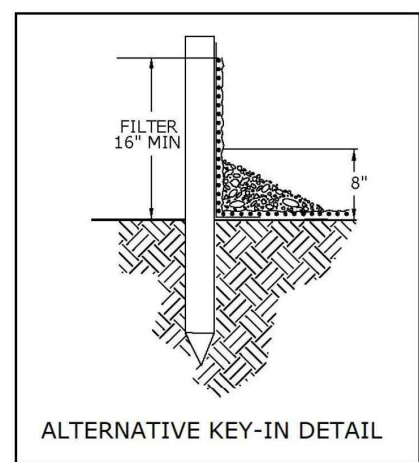

Install Perimeter Controls 26

Erosion Control Berms

Erosion control berms are comprised of a dense mixture of intertwining wood fragments and grit that form a stable, long lasting mulch. Common sources include stump grindings, and aged wood waste.

Erosion Control Berm Installation:

- Stump grindings from land clearing are an excellent source of material for erosion control berms, and may be readily produced when the area to be developed is forested.
- Erosion control berms are effective on frozen ground, rock outcrops, and forested areas with heavy root cover. It may be necessary to pack down or remove vegetation to prevent the creation of voids or bridges which will allow berm washout and pass sediment laden water offsite.
- The erosion control berm should be a minimum of 1 foot tall and 2 feet wide. On longer or steeper slopes a larger berm may be necessary.


Erosion Control Berm Maintenance:

- Erosion control berms must be redressed and reshaped as necessary to ensure that sediment doesn't accumulate more than halfway up the berm face.

Install Perimeter Controls 27



The erosion control berm above is allowing for both ponding and filtering of stormwater.

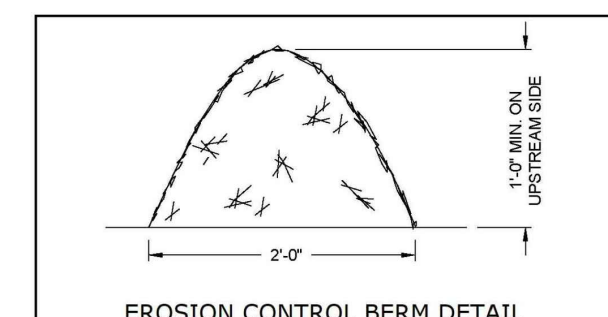

Install Perimeter Controls 28

Filter Socks

A manufactured tube made of either a synthetic material or an organic fiber which is filled with erosion control mix or other finely shredded organic material such as coconut fiber. They are an excellent practice for slowing runoff on long open slopes and for use around stockpiles.

Filter Sock Installation:

- Filter socks are best used for small areas of disturbance, at the base of stockpiles, across slope contours and across paved areas.
- Full contact with the ground is critical for filter socks to be effective and to prevent bypass. A trench 2'-3" deep shall be dug along the path of the filter sock, with the exception of installations across paved areas.
- Most applications will require staking at 10 ft intervals, which should help both keep the filter sock in place and push it downward for maximum contact with the ground.


Filter Sock Maintenance:

- Accumulated sediment should be removed and placed in an upland location when material reaches half of the filter sock height.
- Filter socks can be reshaped if they become flattened or caked in sediment.

Install Perimeter Controls 29

DuBois & King Inc.
ENGINEERING • PLANNING • MANAGEMENT • DEVELOPMENT
60 GREEN TREE DRIVE
NO. BURLINGTON, VT 05403
TEL: (802) 878-7661
FAX: (866) 783-7101
www.dubois-king.com
RANDOLPH, VT
SPRINGFIELD, VT
BEDFORD, NH
LACONIA, NH
© Copyright 2023 Dubois & King Inc.
PROFESSIONAL SEAL
STATE OF VERMONT
LICENSED PROFESSIONAL ENGINEER
No. 5319
CIVIL

NO.	DATE	DESCRIPTION	BY	CK'D
2	05-07-2025	REVISED IMPACT AREA CALCULATIONS	LJH	
2	11-02-2023	REVISED LINE WORK TO BE OUTSIDE BUFFER	JWP	
1	10-23-2023	ISSUED FOR BID	JWP	

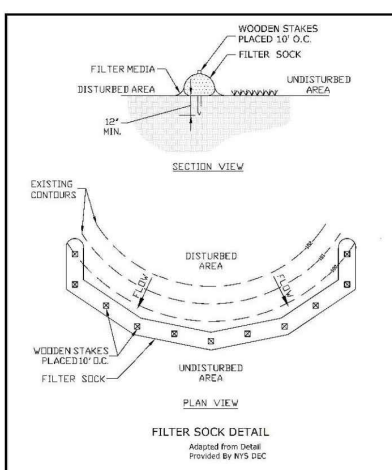

Straw Wattles
Straw wattles are similar to filter socks, but with less density due to straw filling material. These can be used in successive rows to slow sheet flow and collect sediment on long slopes or around the base of soil stock piles, but are not appropriate for application on impervious surfaces such as asphalt, concrete, or ledge.

Straw Wattle Installation:



- Full contact with the ground is critical for straw wattles to be effective and to prevent short circuiting. A trench 2'-3" deep shall be dug along the path of the wattle.
- Straw wattles shall be secured with 18-24" stakes every 3-4' and with a stake at each end. Stakes shall be driven through the middle of the wattle and perpendicular to slope, leaving at least 2-3" of stake extending above wattle. In limited cases, wattles may be secured without stakes by use of sandbags if staking is not feasible.
- Adjacent wattles shall tightly abut or overlap.

Straw Wattle Maintenance:

- Accumulated sediment should be removed and placed in an upland location.

Install Perimeter Controls 31

- Straw wattles can be reshaped if they become flattened or caked in sediment.

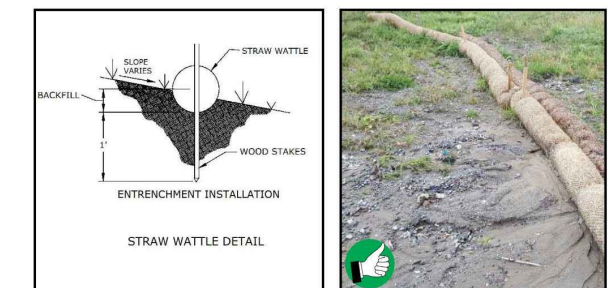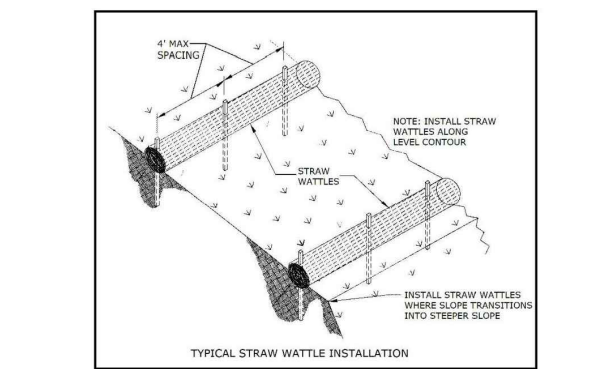

Straw wattle properly staked in and providing settling of runoff from this shallow slope. Note a clean wattle was placed in front of an older less effective wattle.

Install Perimeter Controls 32

8. Storm Inlet Protection

Purpose:
Existing or new storm inlets on construction sites constitute a site perimeter and must be protected from sediment laden runoff. The practices below allow stormwater to settle and filter through the practice and not bypass the inlet entirely.


Requirements:
Stormwater inlets shall be 4 inches above grade or an acceptable inlet control/protection should be installed.

Inlet Protection Installation:

Proprietary Inlet Protection:
Shall provide for storage and removal of sediment and be sized appropriately for the drainage area, while allowing stormwater to filter through. These may be used if installed and maintained in accordance with the manufacturer's specifications.


Stone and Block Inlet Protection:
Concrete blocks placed around an inlet with a circle of filtering stone sloped against the blocks.

Storm Inlet Protection 33

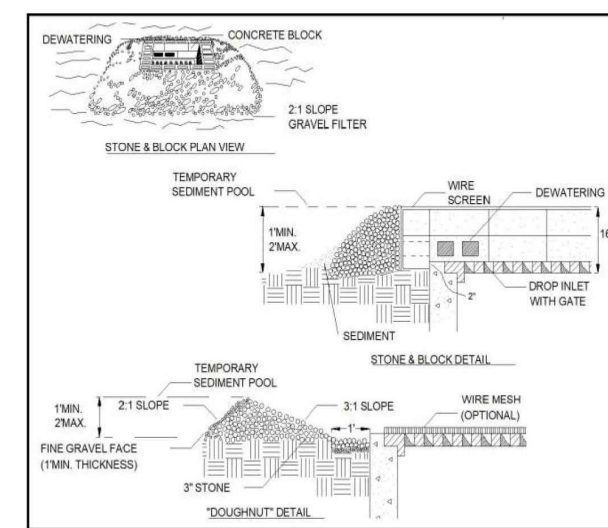

Storm Inlet Protection 34

Filter Fabric and Stone Inlet Protection:
Vertical filter fabric installed around drop inlet with stone around fabric for stormwater filtering and creating ground contact with filter fabric. Alternatively, fabric may be buried below ground.

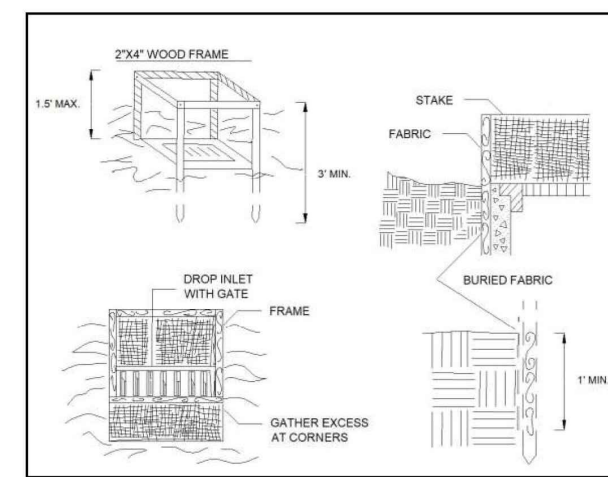

Filter Fabric and Stone Inlet Protection 35



Use of stone inlet protection with the incorporation of a straw wattle in place of cinder blocks for the stone and block specification.

Storm Inlet Protection 36

9. Water Bars

Purpose:
Some sites may benefit from the use of water bars on the construction site. When installed these may capture and redirect runoff to a stable low gradient location. Water bars limit the erosive velocity of water by diverting surface runoff at pre-designed intervals.

Requirements:
These can be constructed per the following detail, with side slopes no steeper than 4:1 where vehicles cross with a minimum design height of 12 inches, measured from channel bottom to ridge top.

Water Bar Installation:

Water bars should have stable outlets, either natural or constructed. The spacing should follow Table 1.

Table 1. Water Bar Spacing

Slope (%)	Distance between structures (ft)
< 5	125
5 - 10	100
10 - 20	75
20 - 35	50
> 35	25

Water Bars 37



PROJECT ID: 20202051531
PROJECT TYPE: BDGCD
LOCATION CODE: 470144
verizonwireless

MARSHFIELD VT
2264 U.S. ROUTE 2
MARSHFIELD, VT
05658
SHEET TITLE

CONSTRUCTION PLANS

DRAWN BY	DATE
JWP	OCT. 2023
CHECKED BY	D&K PROJECT #
LJH	422065L1
PROJ. ENG.	D&K ARCHIVE #
LJH	

SHEET NUMBER
C-13

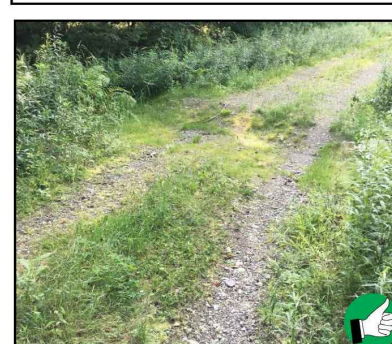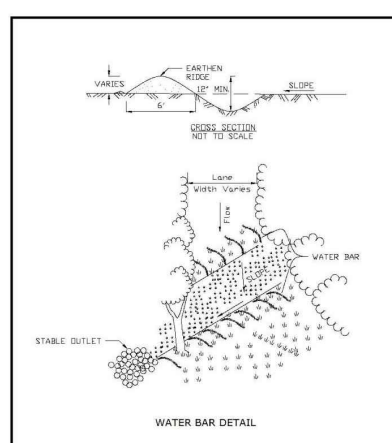

Water bars 38

10. Slow Down Channelized Runoff

Purpose:
Stone check dams reduce erosion in drainage channels by slowing down the stormwater flow.

Requirements:
If there is a concentrated flow (e.g. in a ditch or channel) of stormwater on your site, then you are required to install stone check dams. Hay bales and silt fence must not be used as check dams.

Check Dam Installation:

- Height:** No greater than 2 feet. Center of dam should be 9 inches lower than the side elevation
- Side slopes:** 2:1 or flatter (see p.63 for slope calculation)
- Stone size:** Use a mixture of 2 to 9 inch stone; the larger stone should act as armoring, while the smaller stone helps to filter the channelized runoff. The small stone should be placed primarily in the interior of the check dam and the large stone should be placed in an armoring layer on the outside.
- Width:** Dams should span the width of the channel and extend up the sides of the banks

Slow Down Channelized Runoff 39


Spacing: Space the dams so that the bottom (toe) of the upstream dam is at the elevation of the top (crest) of the downstream dam. This spacing is equal to the height of the check dam divided by the channel slope.

Spacing (in feet) = Height of check dam (in feet) / Slope in channel (ft/ft)

Check Dam Maintenance:

- Correct all observed damage immediately after every runoff event.
- Remove all sediment accumulated behind the check dams and dispose of in an upland location.
- If significant erosion is observed between check dams, the channel shall be stone lined.

Slow Down Channelized Runoff 40

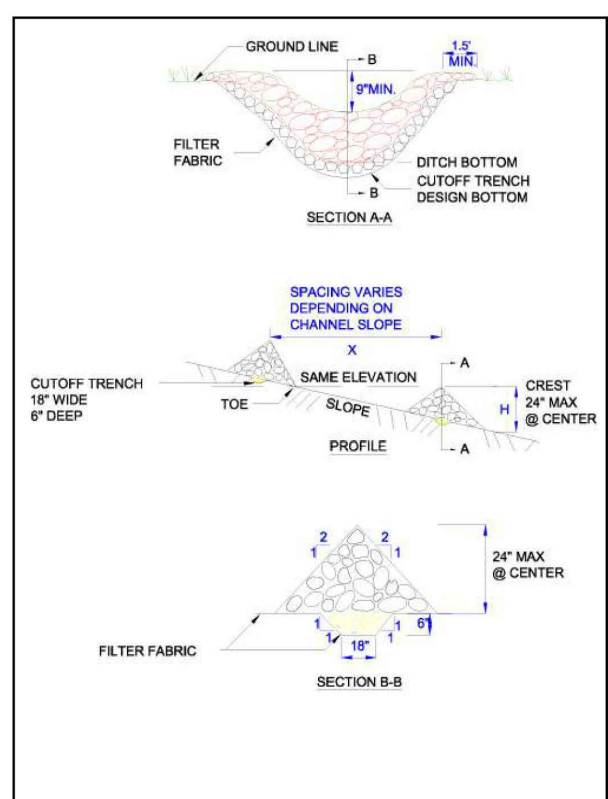

Slow Down Channelized Runoff 41



Good installation of rock check dams. The check dams should extend up the sides of the banks. Middle section should be lower than the sides. Clean out sediment as it accumulates.



Hay bales must not be used as check dams due to their high failure rates.

Slow Down Channelized Runoff 42

Rock Outlet Protection:

- Waterways or outlets with concentrated stormwater runoff shall be stabilized with riprap, proprietary stabilization product or permanent material. This additional stabilization is applicable in areas where the channel slope and velocity or soil type require additional stabilization.
- All outlets from concentrated stormwater flows will require a stabilized bed.
- Stone shall be sized so it is not mobilized during high flows.

The images on page 44 show the before and after of an eroding channel from a culvert outlet, stabilized with stone, to a small pool for energy dissipation at the bottom of the slope.

Slow Down Channelized Runoff 43



Before installing rock outlet protection



After installing rock outlet protection

Slow Down Channelized Runoff 44

11. Slope Stabilization

Purpose:
Surface covering designed to protect and stabilize an area prone to erosion where seeding and mulching may be inadequate, generally slopes 3:1 or greater. The erosion potential may be due solely to slope angle; however, a more gradual slope and poor soil structure can also require additional stabilization.

Requirements for Temporary Stabilization:



Use of one of the listed slope protection practices below on slopes 3:1 and greater or as needed on flatter slopes based on soil type.

Riprap: A layer of stone designed to protect and stabilize areas subject to erosion.




Stone rip-rap installed on an unstable slope with a stormwater outlet pipe along the slope.

Slow Down Channelized Runoff 45

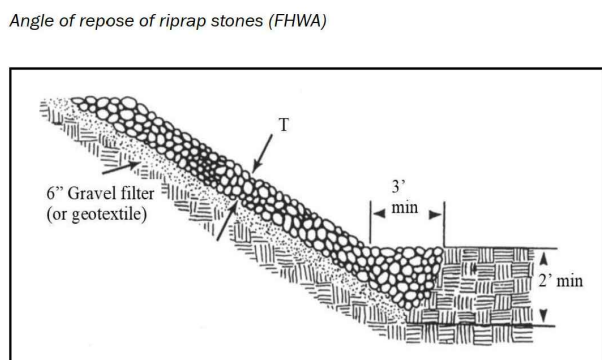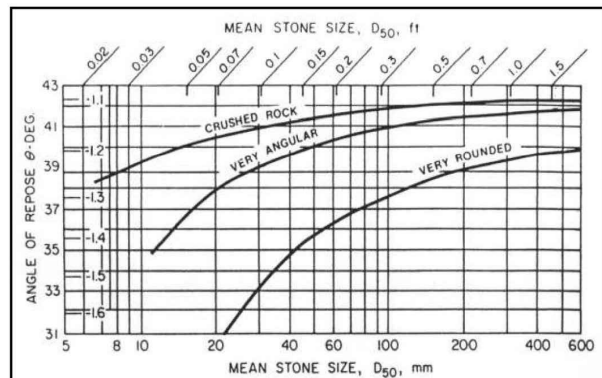

Slope Stabilization 46

Roller Erosion Control Product:
A preformed protective blanket of straw or other plant residue, formed into a mat, with a supporting mesh framework on one or both sides. This mesh cannot be made of a material with welded joints.

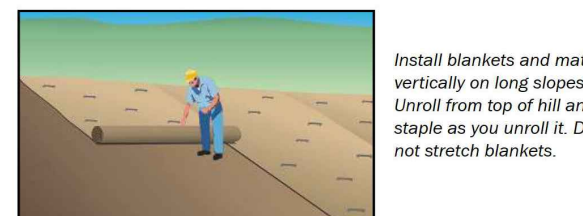

Erosion Control Matting:
Install per manufacturer's instructions.



Slope Stabilization 47

IMPORTANT NOTE:
Rolled Erosion Control Product (RECP) materials have the potential to ensnare animals such as snakes and birds, which can lead to injury or fatality. This has been observed to be most problematic in products with a plastic mesh, whether biodegradable or not.



Accordingly, only woven and interlinked products are approved for use in RECP applications.
(See Tables 4.3 and 4.4 of the Vermont Standards & Specifications for Erosion Prevention and Sediment Control)

Slope Stabilization 48

12. Winter Construction Requirements October 15 - April 15

Purpose:
'Winter construction' as discussed here, describes the period from October 15 through April 15, when erosion prevention and sediment control is significantly more difficult. There are specific requirements for sites that conduct earth disturbance during the defined Winter Construction Period and for sites where disturbed areas have not reached final stabilization by October 15.

Rains in late fall, thaws throughout the winter, and spring melt and rains can produce significant flows over frozen and saturated ground, greatly increasing the potential for erosion. A construction site can be managed to anticipate these conditions to prevent erosion and thus minimize the risk to water quality during this time period.

Requirements for Winter Shutdown:

For projects or areas of a site that will have completed earth disturbance activities prior to the winter construction period (October 15 through April 15), the following requirements must be adhered to:

1. For areas to be stabilized for the winter through the establishment of vegetation, seeding and mulching shall be completed no later than September 15 to ensure adequate growth and cover before the start of the winter period.



Stabilization and seeding of slopes before winter will reduce or eliminate erosion in the spring.

Winter Stabilization 50

2. If seeding is not completed by September 15, additional non-vegetative protection must be used to stabilize the site for the winter period. Areas of disturbance not seeded and mulched by September 15 are required to temporarily stabilize by one of the following methods:

- Implement Rolled Erosion Control Products (i.e. matting) over the areas of earth disturbance.
- Apply a 2" mulch layer to areas of earth disturbance, equivalent to double the standard rate. Mulch should be tracked in open areas vulnerable to wind.
- Seeding with winter rye is recommended to allow for early germination during wet spring conditions.

Requirements for Winter Construction

If construction activities involving earth disturbance continue into the winter construction period, the following requirements apply:

1. Enlarged access points, stabilized to provide for snow stockpiling.
2. Snow shall be managed with adequate storage and control of meltwater, requiring cleared snow to be stored down slope of all areas of disturbance and out of stormwater treatment structures.

Winter Stabilization 51

3. For areas of disturbance within 100 ft of a waterbody, the following must be installed across the slope, down gradient of the earth disturbance:


- a combination of one practice from group A placed in front of a practice from group B, or
- two group B practices, or
- a single row of Reinforced Silt Fence

Group A	Group B
Filter Socks	Silt Fence
Straw Wattles	Erosion Control Berms



Use of a combination of silt fence and filter sock in place of reinforced silt fence for winter construction perimeter control requirements in proximity to a water resource area.


Winter Stabilization 52

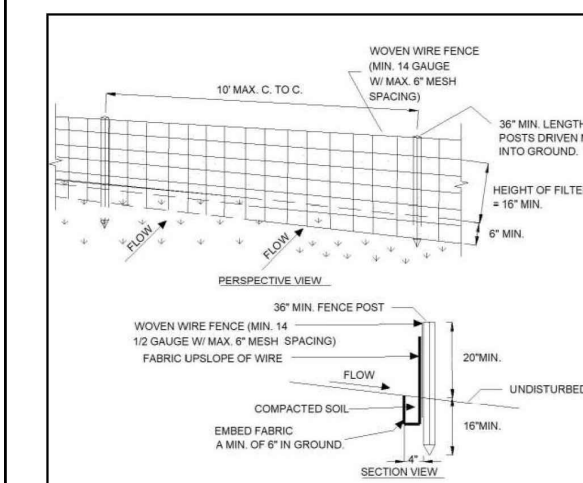

4. Drainage structures must be kept open and free of snow and ice dams.
5. Silt fence and other practices requiring earth disturbance must be installed ahead of frozen ground.
6. Mulch used for temporary stabilization must be applied at a minimum of 2 inches with an 80-90% cover.

53

DuBois & King Inc.
ENGINEERING • PLANNING • MANAGEMENT • DEVELOPMENT
6 GREEN TREE DRIVE
SO. BURLINGTON, VT 05403
TEL: (802) 878-7661
FAX: (866) 783-7101
www.dubois-king.com
RANDOLPH, VT
SPRINGFIELD, VT
BEDFORD, VT
LACONIA, NH
© Copyright 2023 DuBois & King Inc.

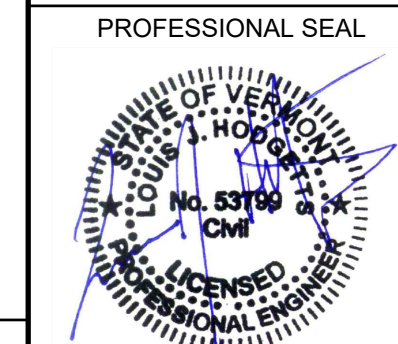

7. To ensure cover of disturbed soil in advance of a precipitation or melt event, areas of disturbed soil must be stabilized prior to any runoff producing event.
 - Stabilization is not required if the work is occurring in a self-contained excavation (i.e. no outlet) with a depth of 2 feet or greater (e.g. house foundation excavation, utility trenches), provided any dewatering, if necessary, is conducted in accordance with Part 13.
8. Prior to stabilization, snow or ice must be removed to the extent practicable.
9. Use stone to stabilize areas such as the perimeter of buildings under construction or where construction vehicle traffic is anticipated. Stone paths should be sufficient width to accommodate vehicle or equipment traffic.

Winter Stabilization 54

13. Dewatering Activities

Purpose:
To minimize and prevent discharges of sediment as a result of dewatering activities.

Requirements:
Stormwater and groundwater from dewatering activities shall be uncontaminated and shall be filtered or passed through a sediment trapping device, or both, and routed in a manner that does not result in visually turbid discharges to waters. Pump intake for dewatering must be at or near the surface of the ponding area to prevent disturbance of the settled material. Visually turbid water must not be pumped directly to storm drains or other conveyance that leads to waters without implementing one or more of the practices described below.


How to comply:

- Implement one or more of the following practices when dewatering:
 - Implement sock filters or sediment filter bags on dewatering pump discharge hoses or pipes.
 - Route dewatering pump into silt fence enclosures or into staked hay bale enclosures lined with fabric.

55

• Route dewatering pump to vegetated area at least 50 feet from surface waters and at a slope no greater than 5%.

Remove accumulated sediment after the water has dispersed or infiltrated and stabilize the area with seed and mulch as necessary. A sufficient area of vegetation greatly improves the efficacy of filtering/settling of turbid water discharged from a dewatering enclosure.

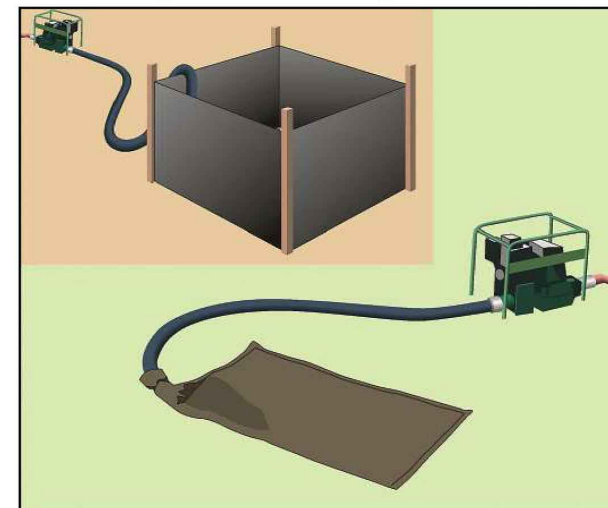

Water is pumped from the construction site into a silt fence enclosure on a vegetated area or into a sock filter away from waterways.

Dewatering Activities 56


14. Concrete Washout

Purpose:
Concrete wash water often contains a slurry of heavy metals, can be caustic, and has a high pH. As a result, concrete washwater is not a permitted discharge.

Requirements:
Concrete washwater and excess washout concrete should go in a lined washout. This washout should be accessible to the cement truck and at least 50 feet away from stormwater inlets and surface water.

Concrete Washout Installation:
If cement washout is going to occur on site, a lined concrete washout as shown below shall be used onsite. Care should be taken to assure that the washout does not overtop during a storm event. Proprietary lined and imported concrete washout basins may also be utilized in accordance with manufacturer's specifications.

Concrete Washout Maintenance:
Concrete washout shall be pumped to a concrete truck as necessary, for disposal or reuse at a batch plant. Washout may also be allowed to evaporate/harden for disposal in accordance with all applicable local, state, and federal regulations.

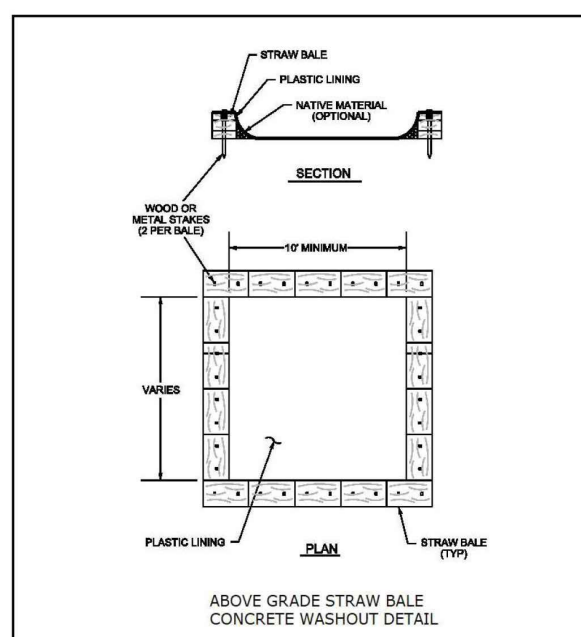

Concrete Washout 58

15. Permanent Controls

Permanent stormwater treatment practices are constructed to maintain water quality, preserve existing water table elevations, prevent downstream flooding, and are often required for a project under a Vermont operational stormwater discharge permit applicable to the construction or redevelopment of impervious surfaces.* Permanent Stormwater Treatment Practices (STPs) include infiltration and filtering practices as well as detention ponds and treatment wetlands. **It is critical that infiltration practices do not receive runoff until the site area has reached final stabilization.**

The outlet of permanent controls that are used as temporary storage and sediment basins during construction constitutes a potential discharge point and therefore must be managed to minimize and prevent sediment laden stormwater discharges. These practices will often need to be reshaped to meet the operational design criteria for volumes, grades and geometry once final grading and stabilization has occurred.

*An impervious surface is a manmade surface, including, but not limited to, paved and unpaved roads, parking areas, roofs, driveways, and walkways, from which precipitation runs off rather than infiltrates.

59



Infiltrating stormwater practices such as this bioretention system should be kept offline until the drainage area has been fully stabilized.



Install all permanent stormwater treatment practices before constructing any impervious surfaces on site. This stormwater wetland treats stormwater runoff from the adjacent parking lot.

Permanent Controls 60

16. Inspection, Maintenance, and Discharge Reporting

Site inspections are required to ensure that all erosion prevention and sediment control practices are sufficient and functioning properly. Regular inspections and maintenance of practices will help to reduce costly repairs and minimize the risk to water quality from construction stormwater discharges.

Requirements:

Inspect the site at least once every 7 days and after every rainfall or snowmelt that results in stormwater runoff. Perform maintenance to ensure that practices are functioning according to the specifications outlined in this handbook.

In the event of a visibly turbid discharge from the construction site, you must take immediate action to inspect and maintain existing erosion prevention and sediment control practices. Additional erosion prevention and sediment control measures must be installed as necessary, including temporary stabilization, to minimize and prevent the discharge of sediment laden stormwater runoff.

61


If after maintaining and supplementing BMPs, a discharge of visibly discolored stormwater from the construction site to surface waters continues, the permittee is required to notify DEC within 24 hours.

While documentation of a routine inspection is not required, example inspection forms and forms for required discharge reporting are available at the Stormwater Program website. Permittees shall review Construction General Permit 3-9020 for all discharge reporting requirements.

- A copy of the Low Risk Site Handbook shall be kept on-site.
- Daily inspections are required from October 15 through April 15.

Inspection, Maintenance, and Reporting 62

Section 3 Additional Resources

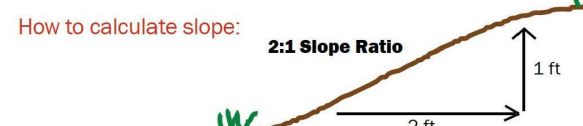

Steepness	Percent	Slope ratio (ft/ft)	Degrees
Very steep	100%	1:1	45°
	50%	2:1	27°
Moderate	33%	3:1	18°
	25%	4:1	14°
	10%	10:1	6°
Slight	5%	20:1	3°

How to estimate disturbance area:
1 acre = 43,560 square feet = 4,840 square yards

Area in acres	(width in feet x length in feet)					
(w) x (l)	100	150	200	300	400	500
100	0.2	0.3	0.5	0.7	0.9	1.1
150	0.3	0.5	0.7	1.0	1.4	1.7
200	0.5	0.7	0.9	1.4	1.8	2.3
300	0.7	1.0	1.4	2.1	2.8	3.4
400	0.9	1.4	1.8	2.8	3.7	4.6
500	1.1	1.7	2.3	3.4	4.6	5.7

63

Acknowledgements

Some design details and standards were adopted from those provided by: Vermont Electric Power Company (VELCO), TRC Solutions, Connecticut Department of Transportation (CTDOT) and the New York Department of Environmental Conservation (NYDEC).

Vermont Department of Environmental Conservation
Watershed Management Division
1 National Life Drive
Montpelier, VT 05620-3522
dec.vermont.gov/watershed/stormwater

PROJECT ID: 20202051531
PROJECT TYPE: BDGCD
LOCATION CODE: 470144

MARSHFIELD VT

2264 U.S. ROUTE 2
MARSHFIELD, VT
05658

SHEET TITLE

EPSC
LOW RISK
HANDBOOK

CONSTRUCTION PLANS

DRAWN BY	DATE
JWP	OCT. 2023
CHECKED BY	D&K PROJECT #
LJH	422065L1
PROJ. ENG.	D&K ARCHIVE #
LJH	

SHEET NUMBER

C-14

NO.	DATE	DESCRIPTION	BY
			CKD

verizon wireless

PROJECT ID: 20202051531
PROJECT TYPE: BDGCD
LOCATION CODE: 470144

MARSHFIELD, VT


2264 U.S. ROUTE 2
MARSHFIELD, VT 05658

SHEET TITLE
EQUIPMENT BUILDING PLANS AND SECTIONS


CONSTRUCTION PLANS	DATE
DRAWN BY SAM	OCT. 2023
CHECKED BY TWD	D&K PROJECT # 422065L1
PROJ. ENG. LJH	D&K ARCHIVE #

SHEET NUMBER
S-1




SHEET 1 OF 2

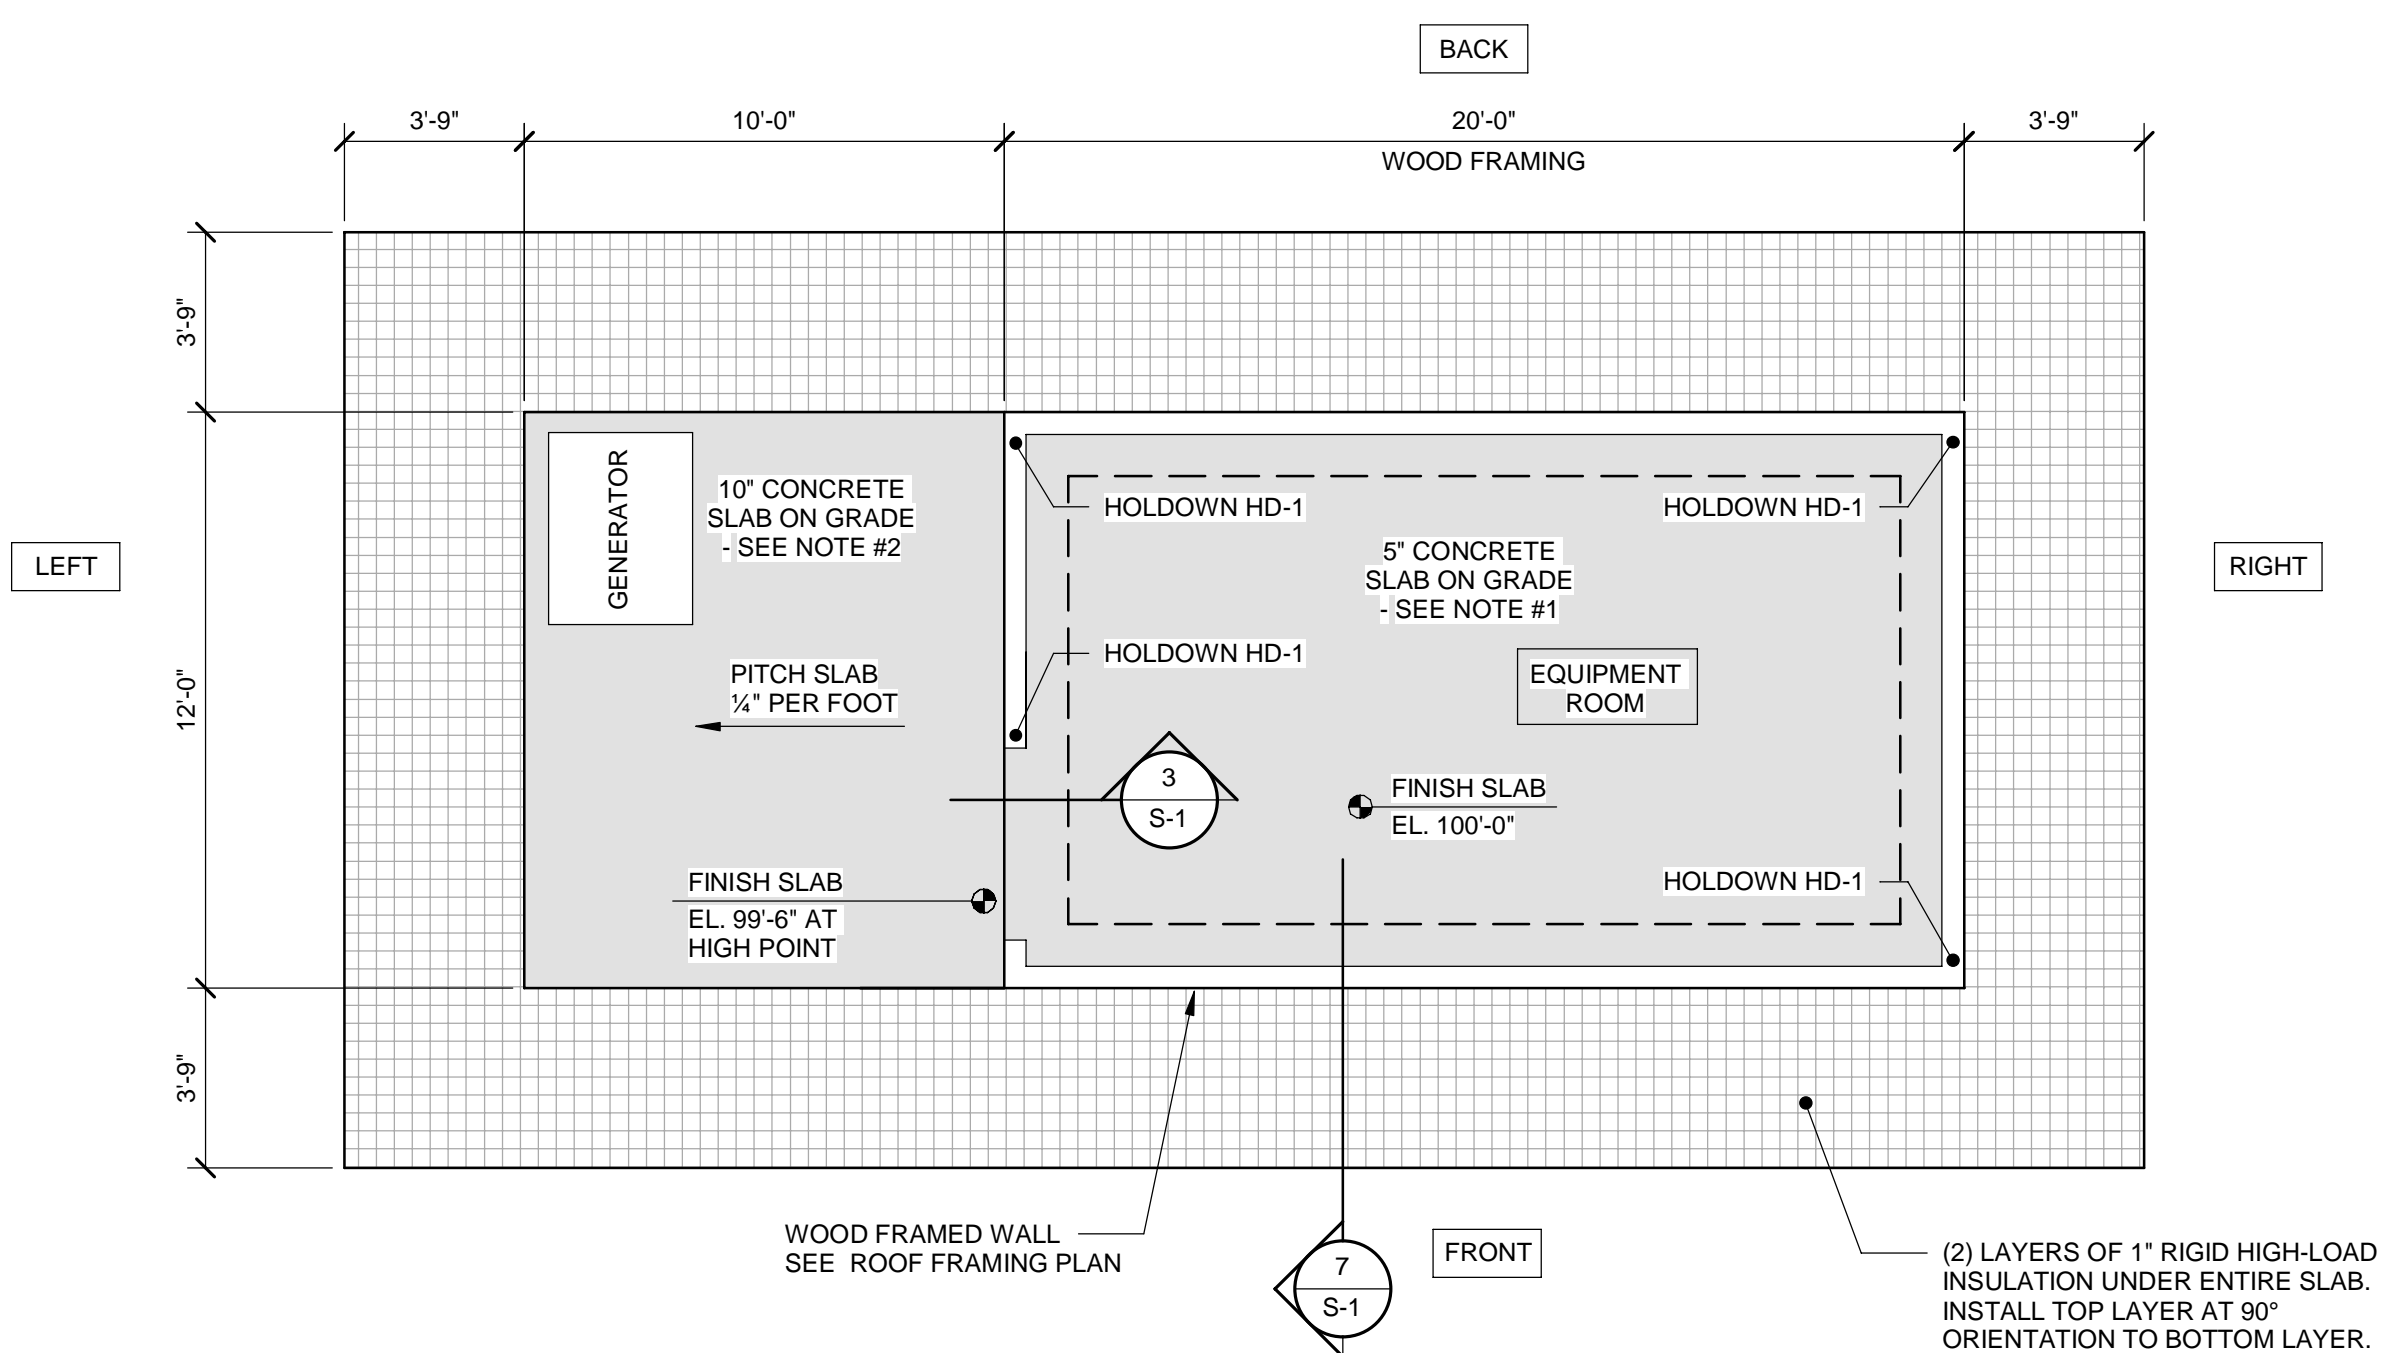

- EQUIPMENT BUILDING FOUNDATION/FLOOR PLAN**
- 5" SLAB ON GRADE. REINFORCE WITH #4 @ 16" ON CENTER, EACH WAY, PLACED 1 1/2" CLEAR FROM TOP.
 - 10" SLAB ON GRADE. REINFORCE WITH #4 AT 12" ON CENTER, EACH WAY, TOP AND BOTTOM. PLACE TOP BARS 1 1/2" CLEAR FROM TOP OF SLAB, AND BOTTOM BARS 3" CLEAR FROM BOTTOM OF SLAB.
 - REFER TO MECH. DWGS. FOR LOUVER SIZES AND LOCATIONS.
 - SEE GENERAL NOTES FOR INTERIOR AND EXTERIOR CONCRETE SLAB FINISHES.
 - PROVIDE A 3/4" CHAMFER AT EXPOSED EDGES OF 10" EXTERIOR SLAB.

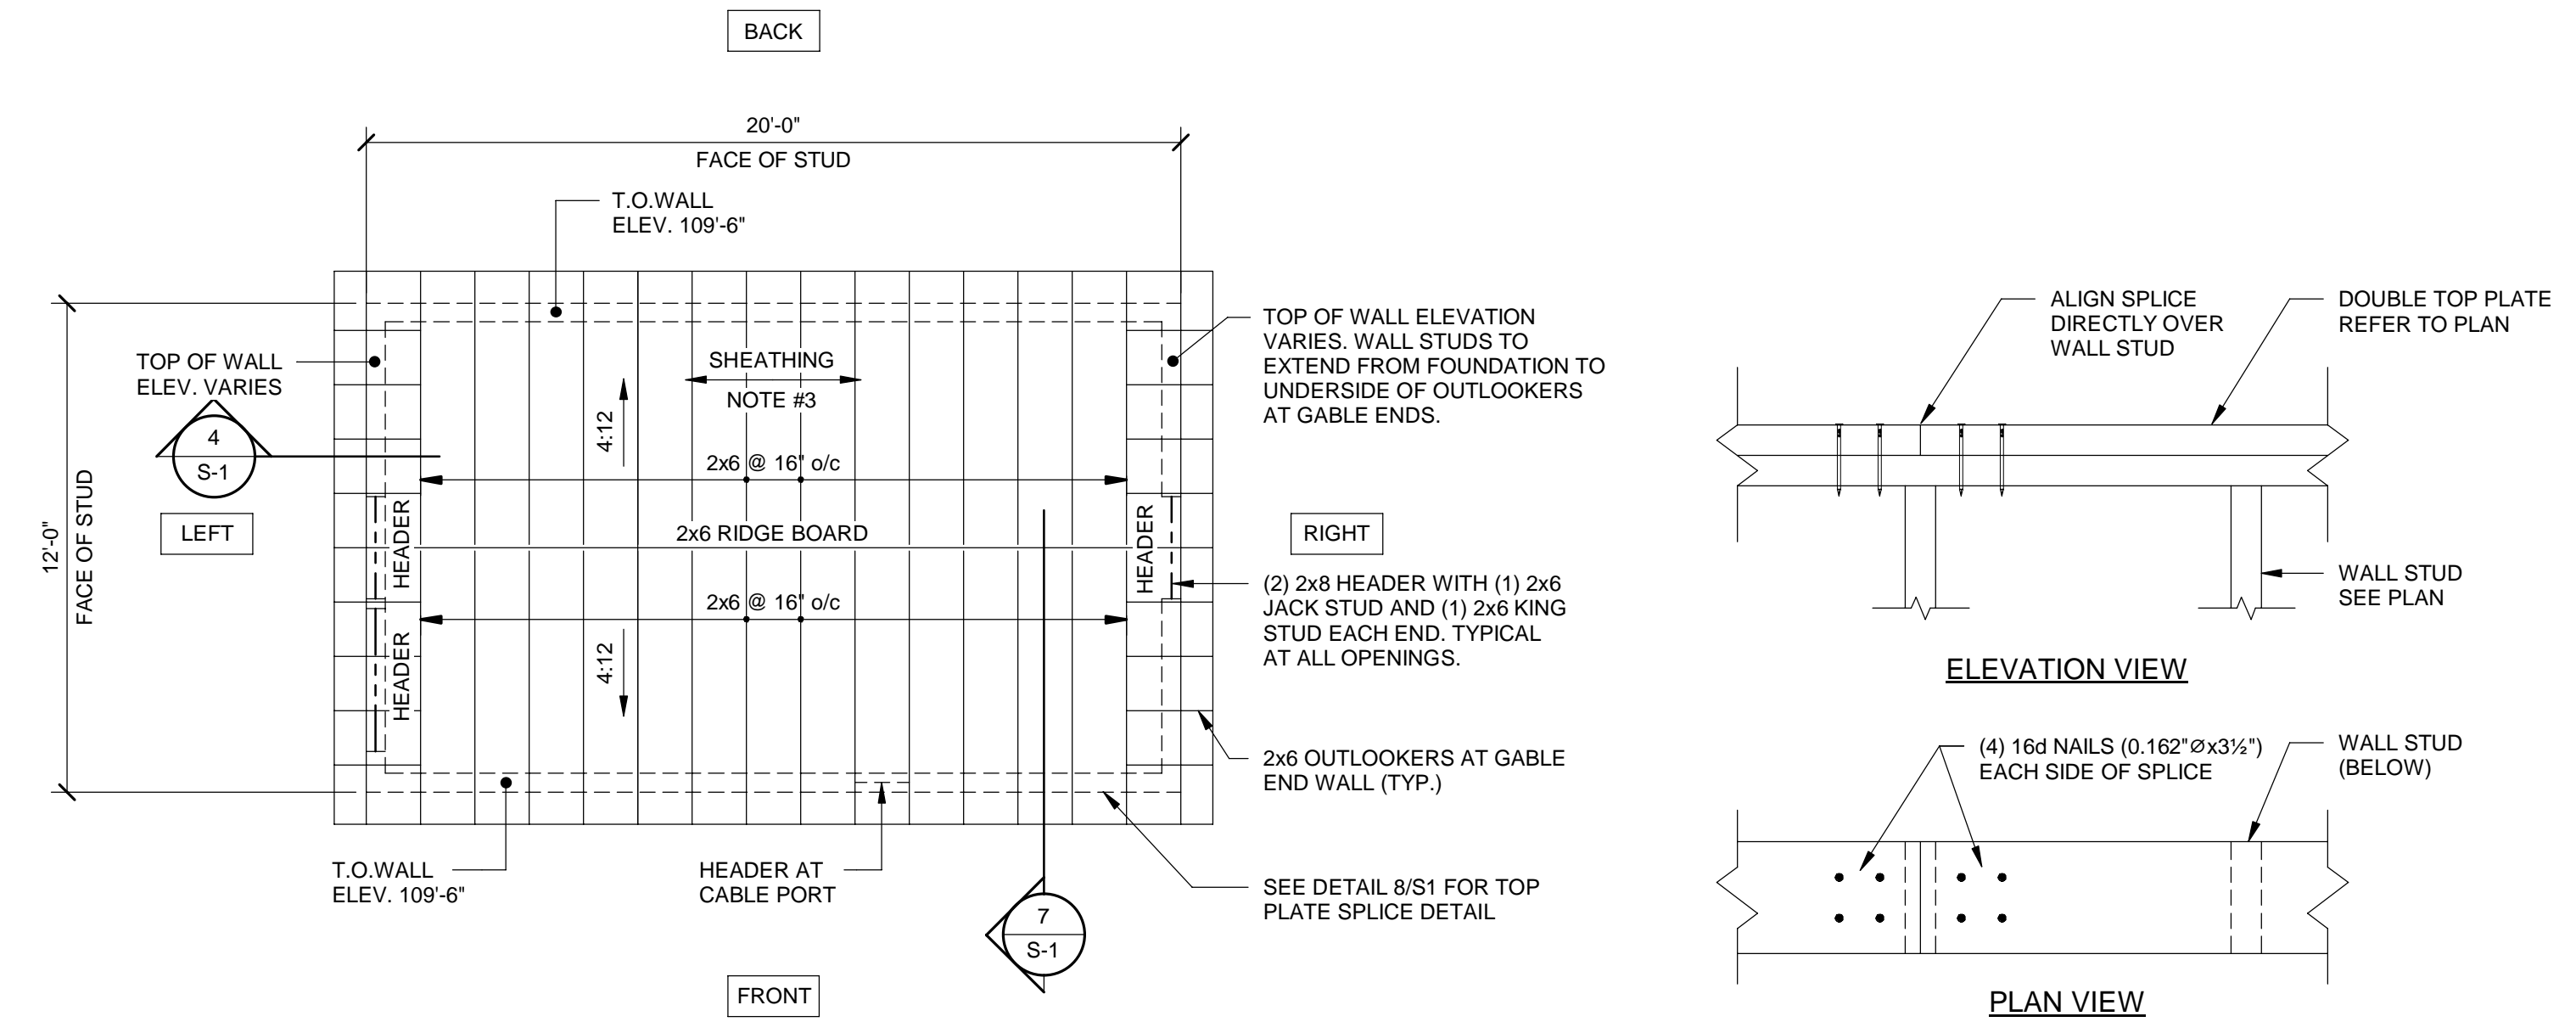

- EQUIPMENT BUILDING ROOF FRAMING PLAN**
- ALL EXTERIOR WOOD WALLS TO BE TYPE-A SHEARWALLS WITH 2x6 STUDS SPACED AT 16" ON CENTER. REFER TO SHEAR WALL SCHEDULE FOR FURTHER INFORMATION.
 - REFER TO HOLDOWN SCHEDULE FOR HOLDOWN INFORMATION AND TO FOUNDATION PLAN FOR HOLDOWN LOCATIONS AT RIGHT AND LEFT WALLS.
 - ROOF SHEATHING SHALL BE 5/8" APA RATED SHEATHING, FASTENED TO FRAMING WITH 8d COMMON WIRE NAILS (0.131"Øx2 1/2") SPACED AT 6" ON CENTER AT PLYWOOD EDGES AND 12" ON CENTER AT INTERMEDIATE SUPPORTS.

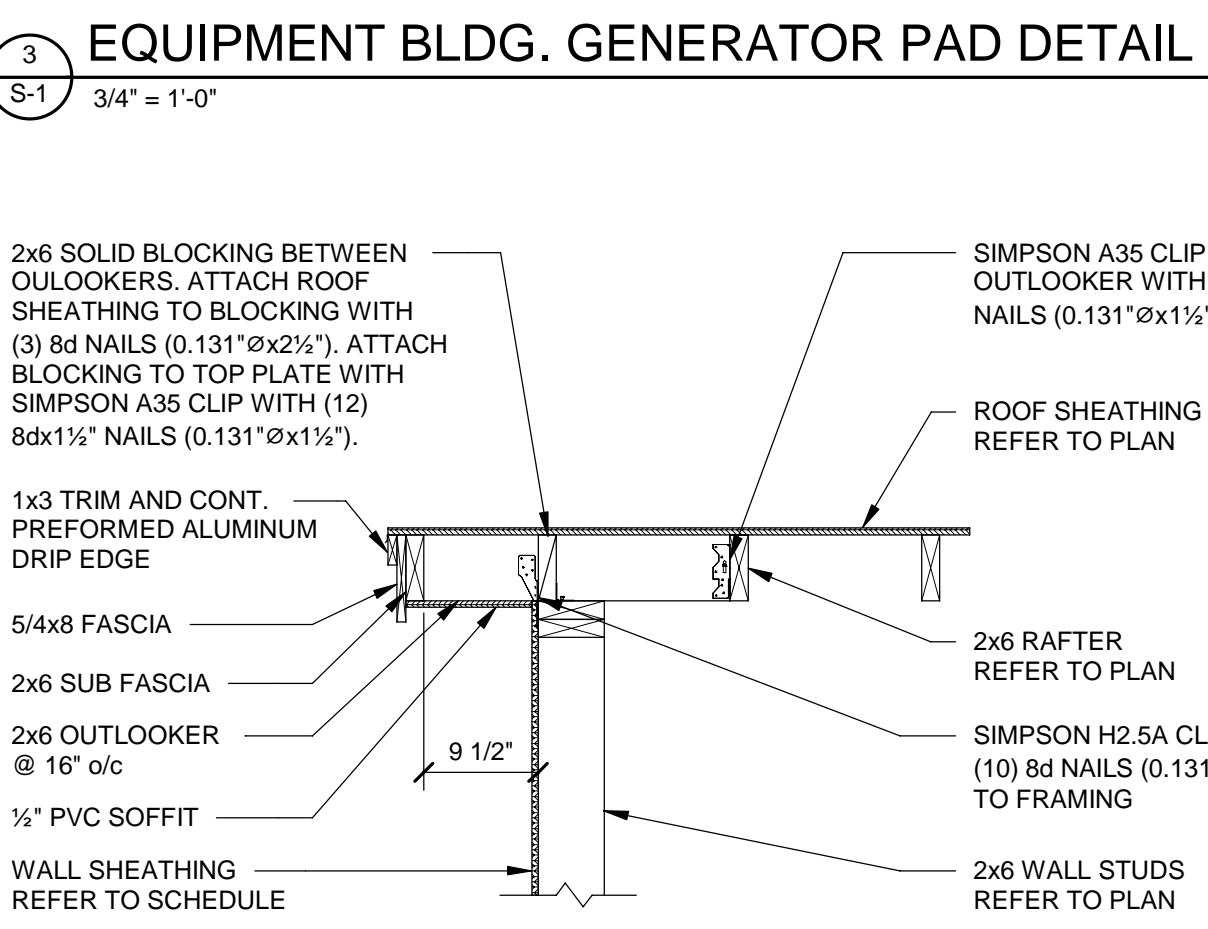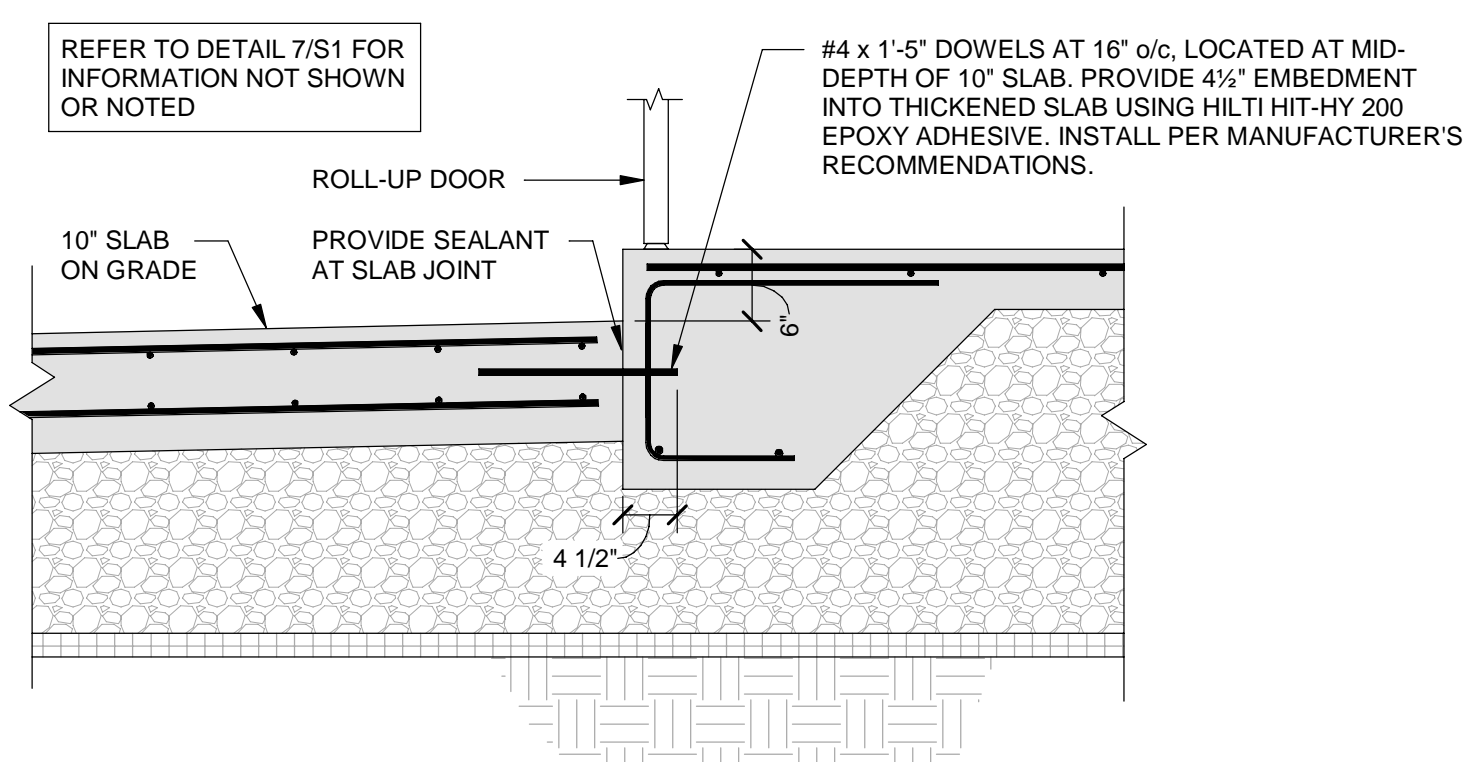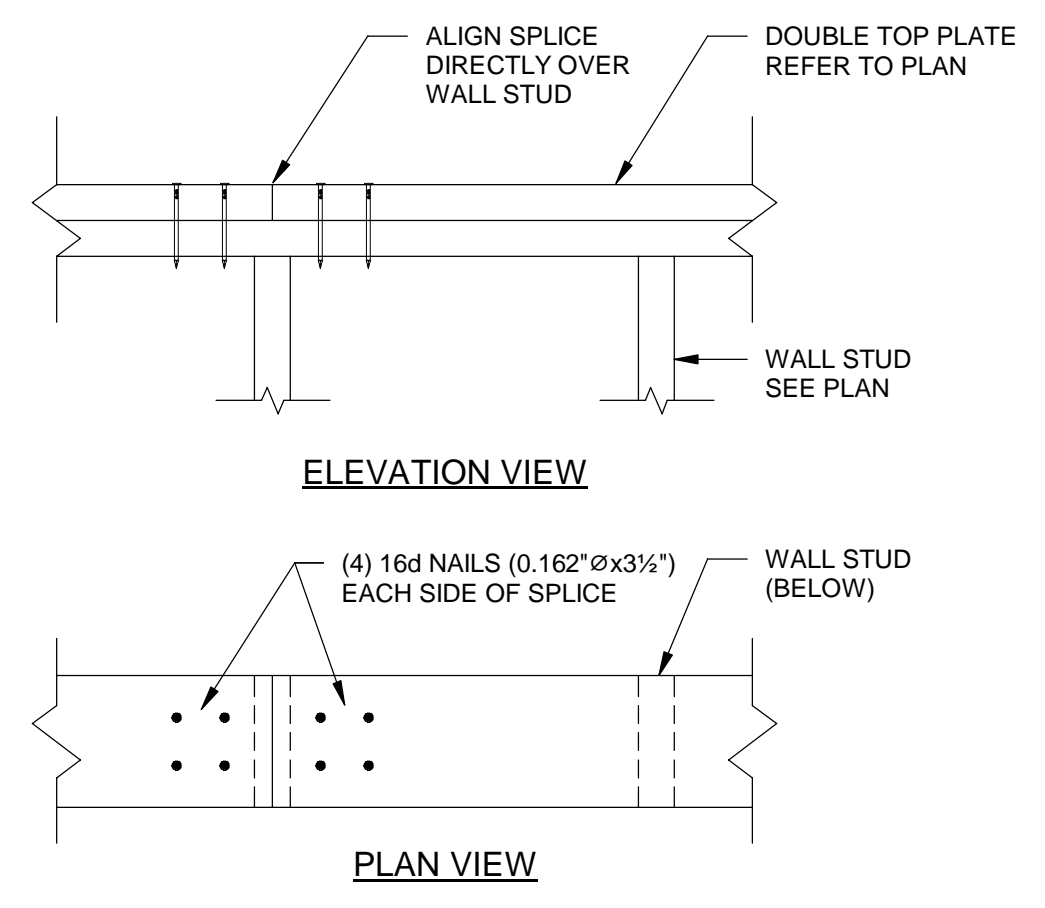

SHEAR WALL PANEL SCHEDULE

MARK	SHEATHING	NAILING			TIE-DOWN ²	SILL ANCHORS
		SIZE ¹	EDGE	INTERMEDIATE		
TYPE-A	5/8" APA RATED, EXT. FACE	8d	6" o/c	12" o/c	(2) 2x6 SPF	1/2" Ø BOLTS @ 32" o/c

NOTES:
1. FASTENERS: 8d COMMON (0.131"Øx2 1/2").
2. FASTEN EDGE CHORD MEMBERS TOGETHER WITH (8) 10d NAILS (0.148"Øx3"), DISTRIBUTED ALONG MEMBER HEIGHT.
3. INSTALL SOLID BLOCKING AT ALL UNSUPPORTED PLYWOOD PANEL EDGES.

SCHEDULE

5
S-1
1" = 1'-0"


HOLDOWN / TENSION-TIE SCHEDULE

MARK	HOLDOWN	ANCHOR ROD	FASTENERS TO TIE-DOWN ⁴	EMBEDMENT DEPTH ³ FOR CAST-IN-PLACE	EMBEDMENT DEPTH ⁵ FOR POST-INSTALLED
HD-1	HDU2-SDS2.5	5/8" Ø	(6) SDS25212	8"	8"

NOTES:
1. REFER TO PLAN FOR HOLDOWN LOCATIONS.
2. HOLDOWN HARDWARE AND SDS SCREWS AS MANUFACTURED BY SIMPSON STRONG-TIE.
3. REFER TO DETAIL 5/S-2 FOR ANCHOR ROD ATTACHMENT. INSTALL NUT AT EMBEDDED END OF ANCHOR ROD FOR CAST-IN-PLACE OPTION. EMBEDMENT DEPTH LISTED IS TO TOP OF NUT.
4. SDS25212 = SIMPSON 1/4" Ø x 2 1/2" SDS SCREW.
5. POST-INSTALLED ANCHORS TO BE INSTALLED USING HILTI HIT-HY 200 EPOXY ADHESIVE. 5/8" Ø HILTI HAS-E THREADED ROD; MAINTAIN 2 1/4" MIN. EDGE DISTANCE TO EDGE OF CONCRETE.


SCHEDULE

6
S-1
1" = 1'-0"

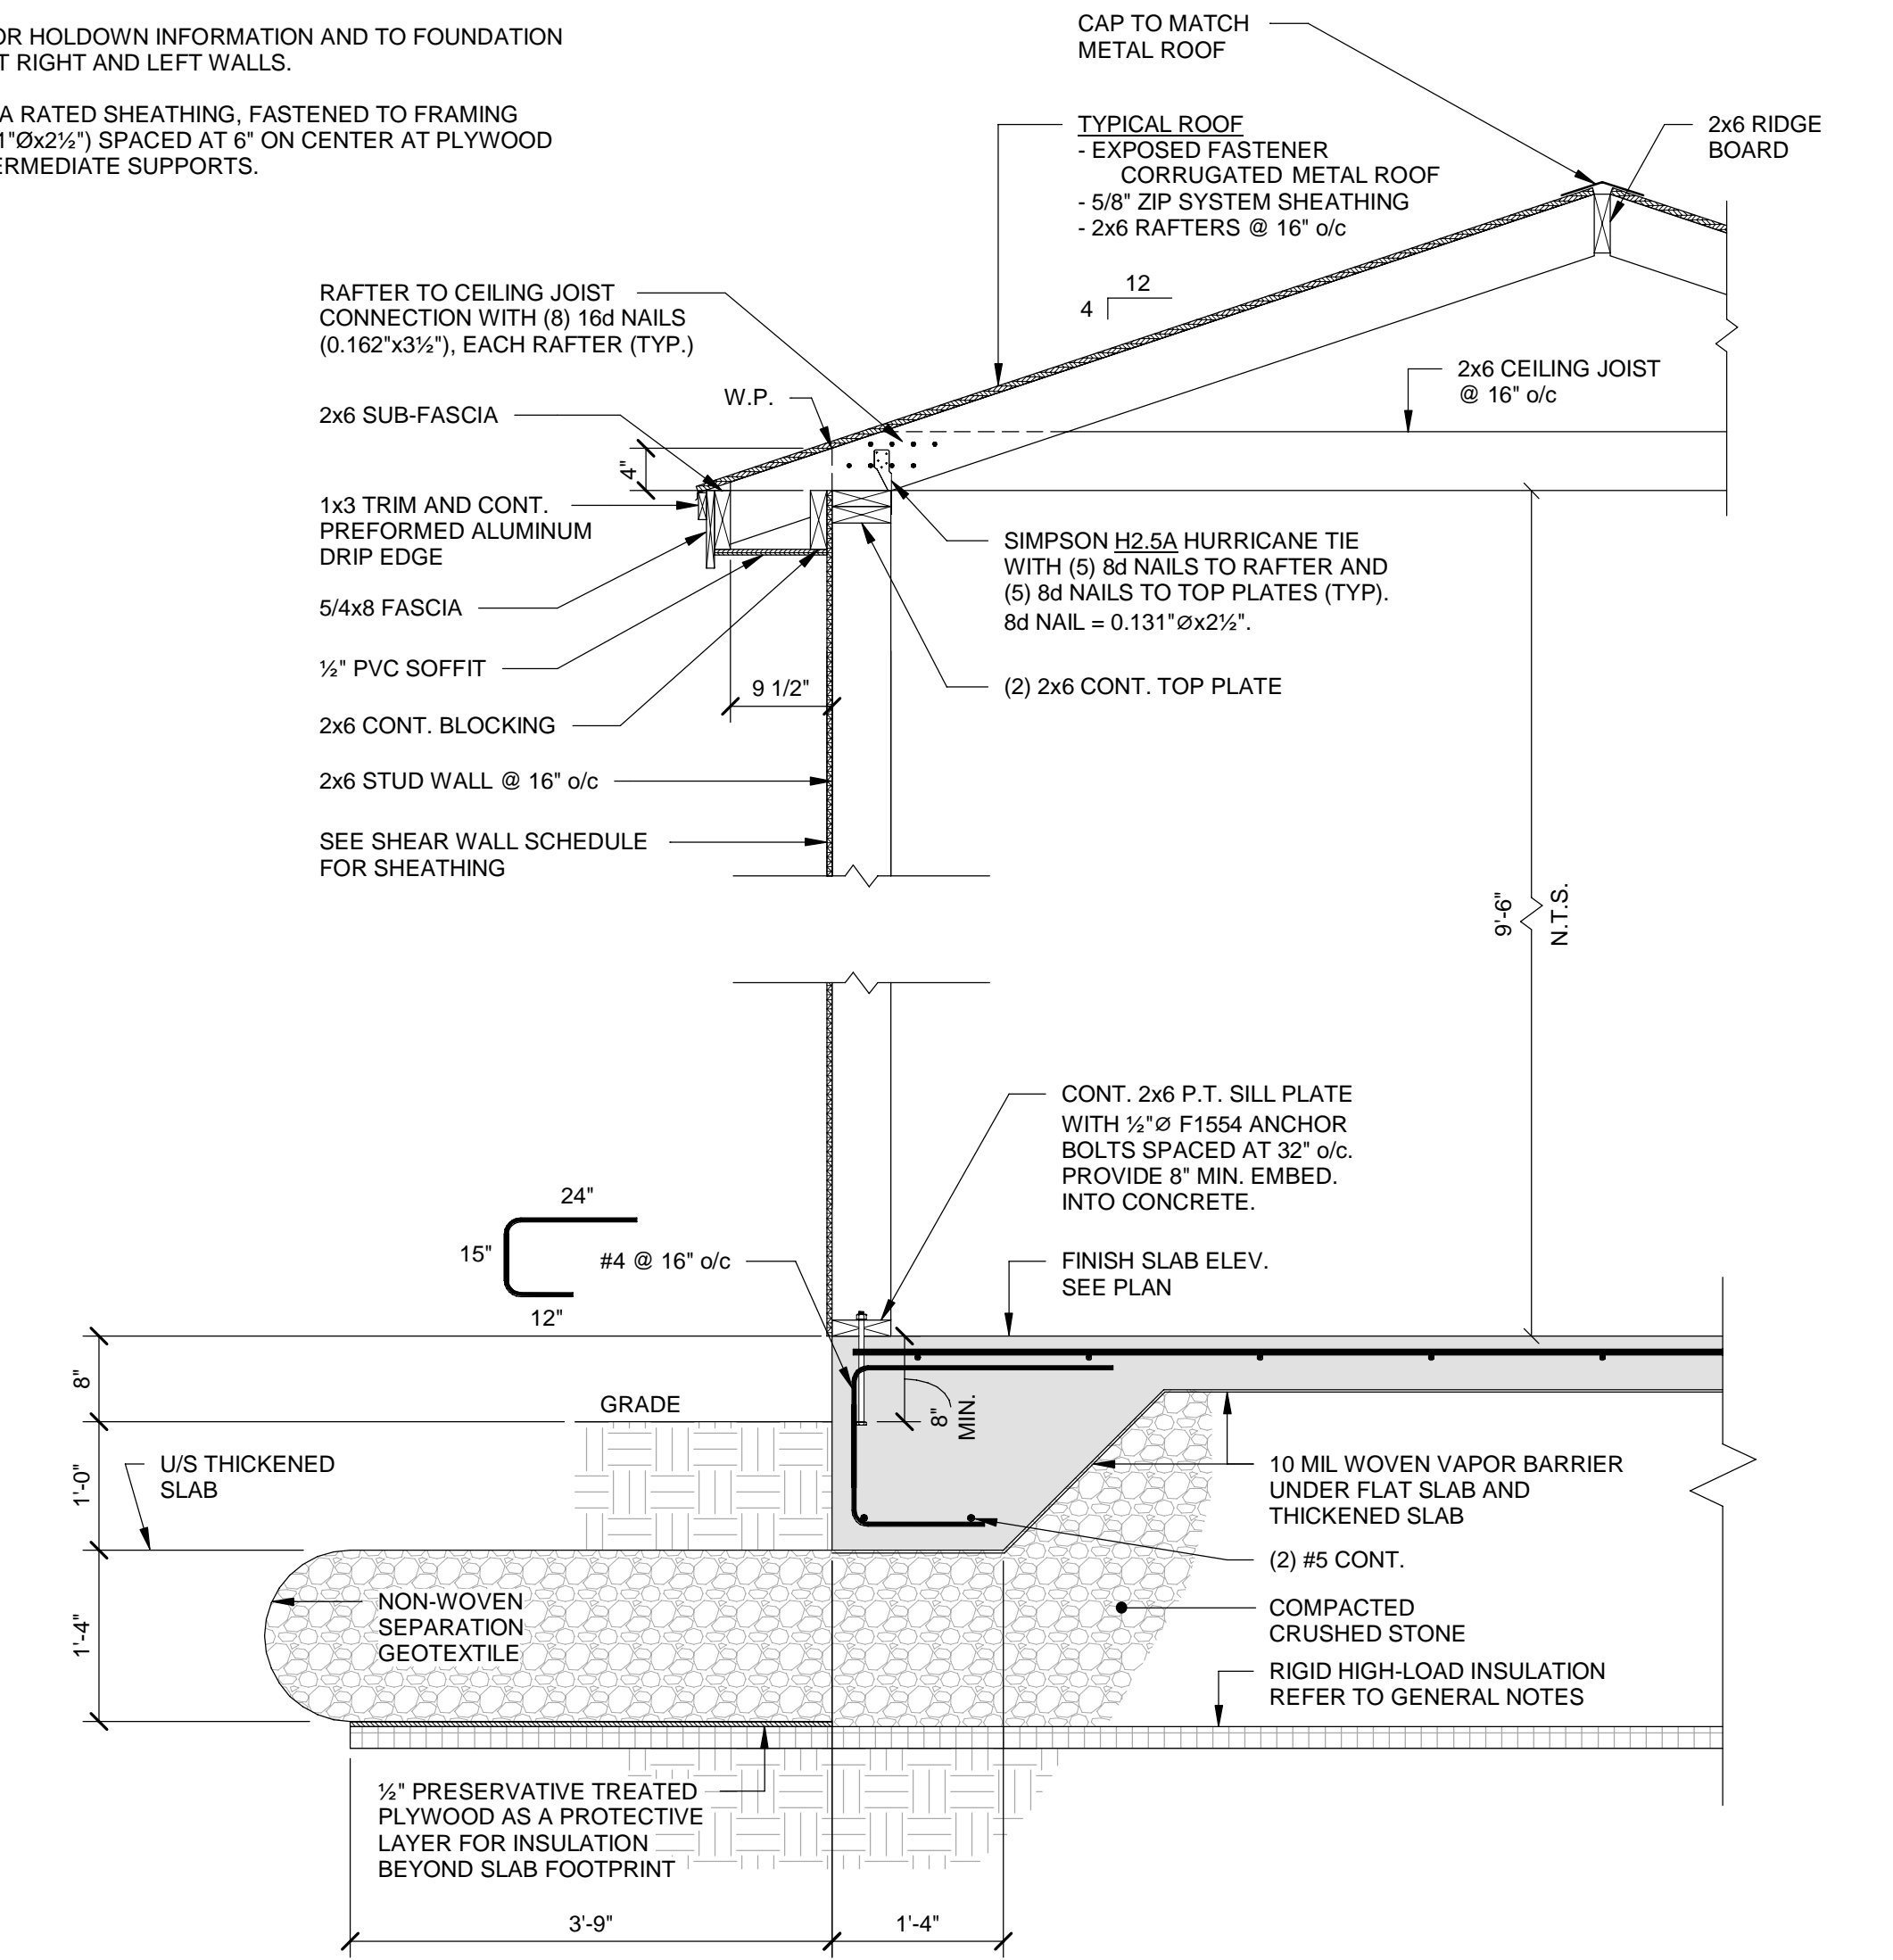

SCHEDULE

7
S-1
3/4" = 1'-0"

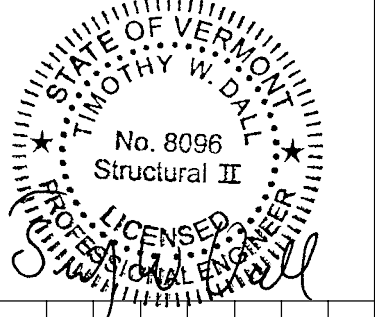

NO.	DATE	DESCRIPTION	BY
			CKD



PROJECT ID: 20202051531
PROJECT TYPE: BDGCD
LOCATION CODE: 470144

MARSHFIELD, VT


2264 U.S. ROUTE 2
MARSHFIELD, VT 05658

SHEET TITLE
EQUIPMENT BUILDING ELEVATIONS AND NOTES


CONSTRUCTION PLANS	
DRAWN BY	DATE
SAM	OCT. 2023
CHECKED BY	D&K PROJECT #
TWD	422065L1
PROJ. ENG.	D&K ARCHIVE #
LJH	

SHEET NUMBER


S-2

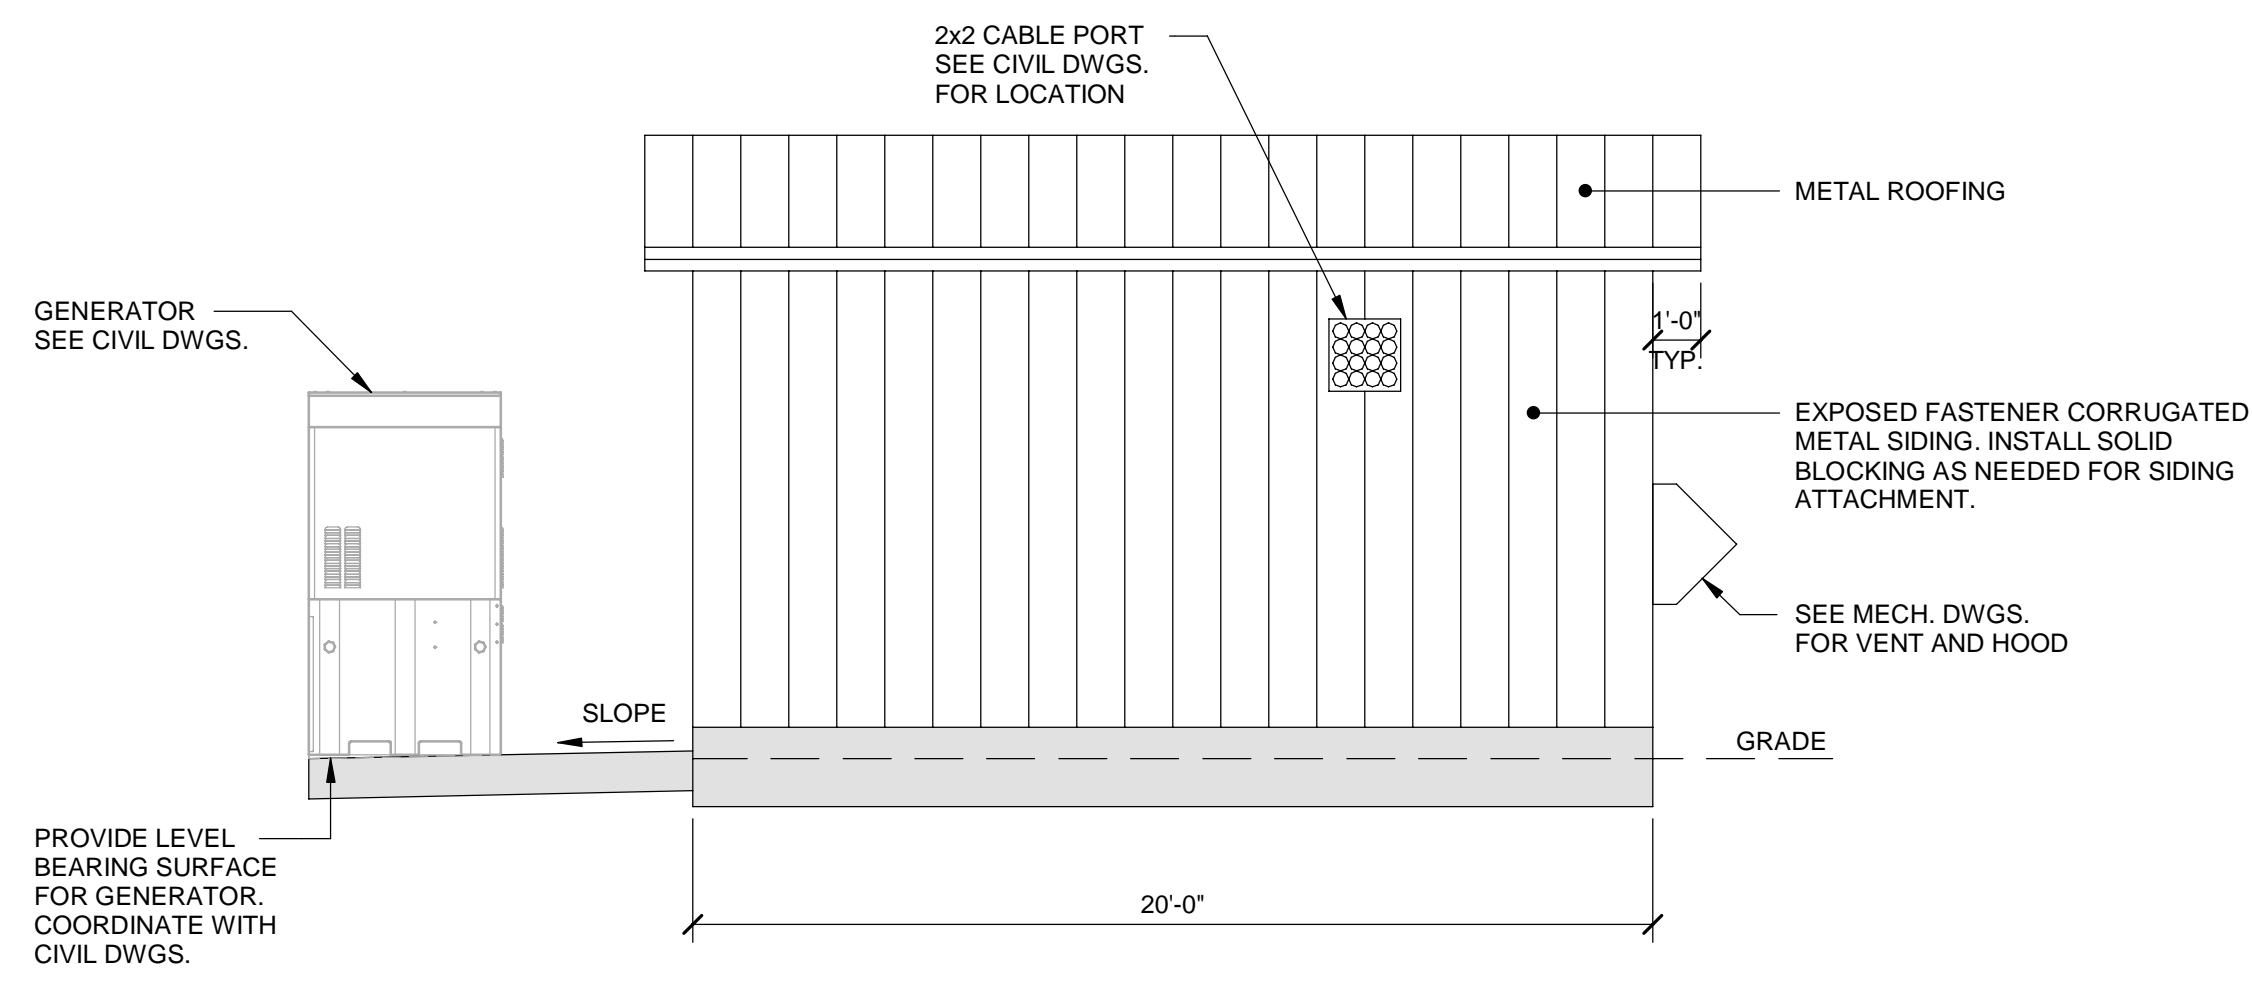


1 FRONT ELEVATION
1/4" = 1'-0"

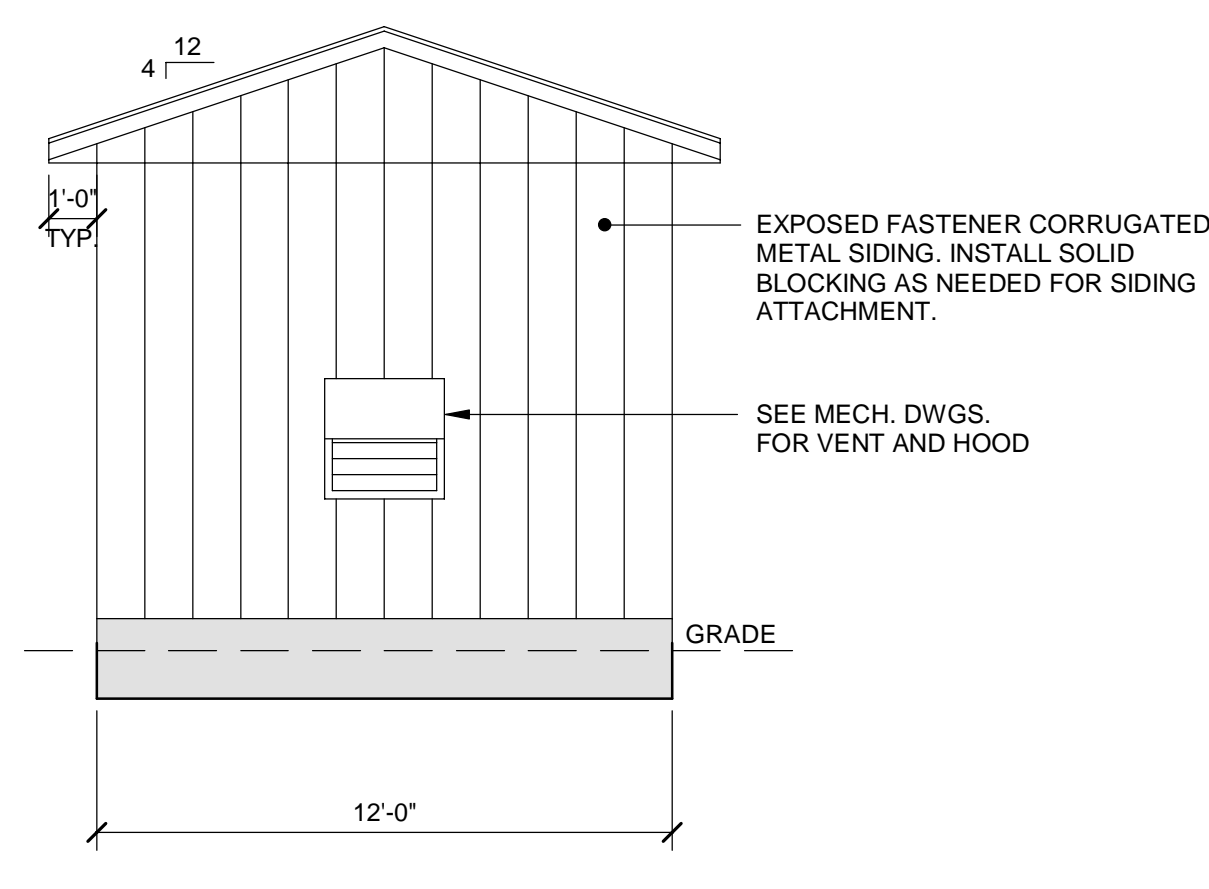


3 RIGHT ELEVATION
1/4" = 1'-0"

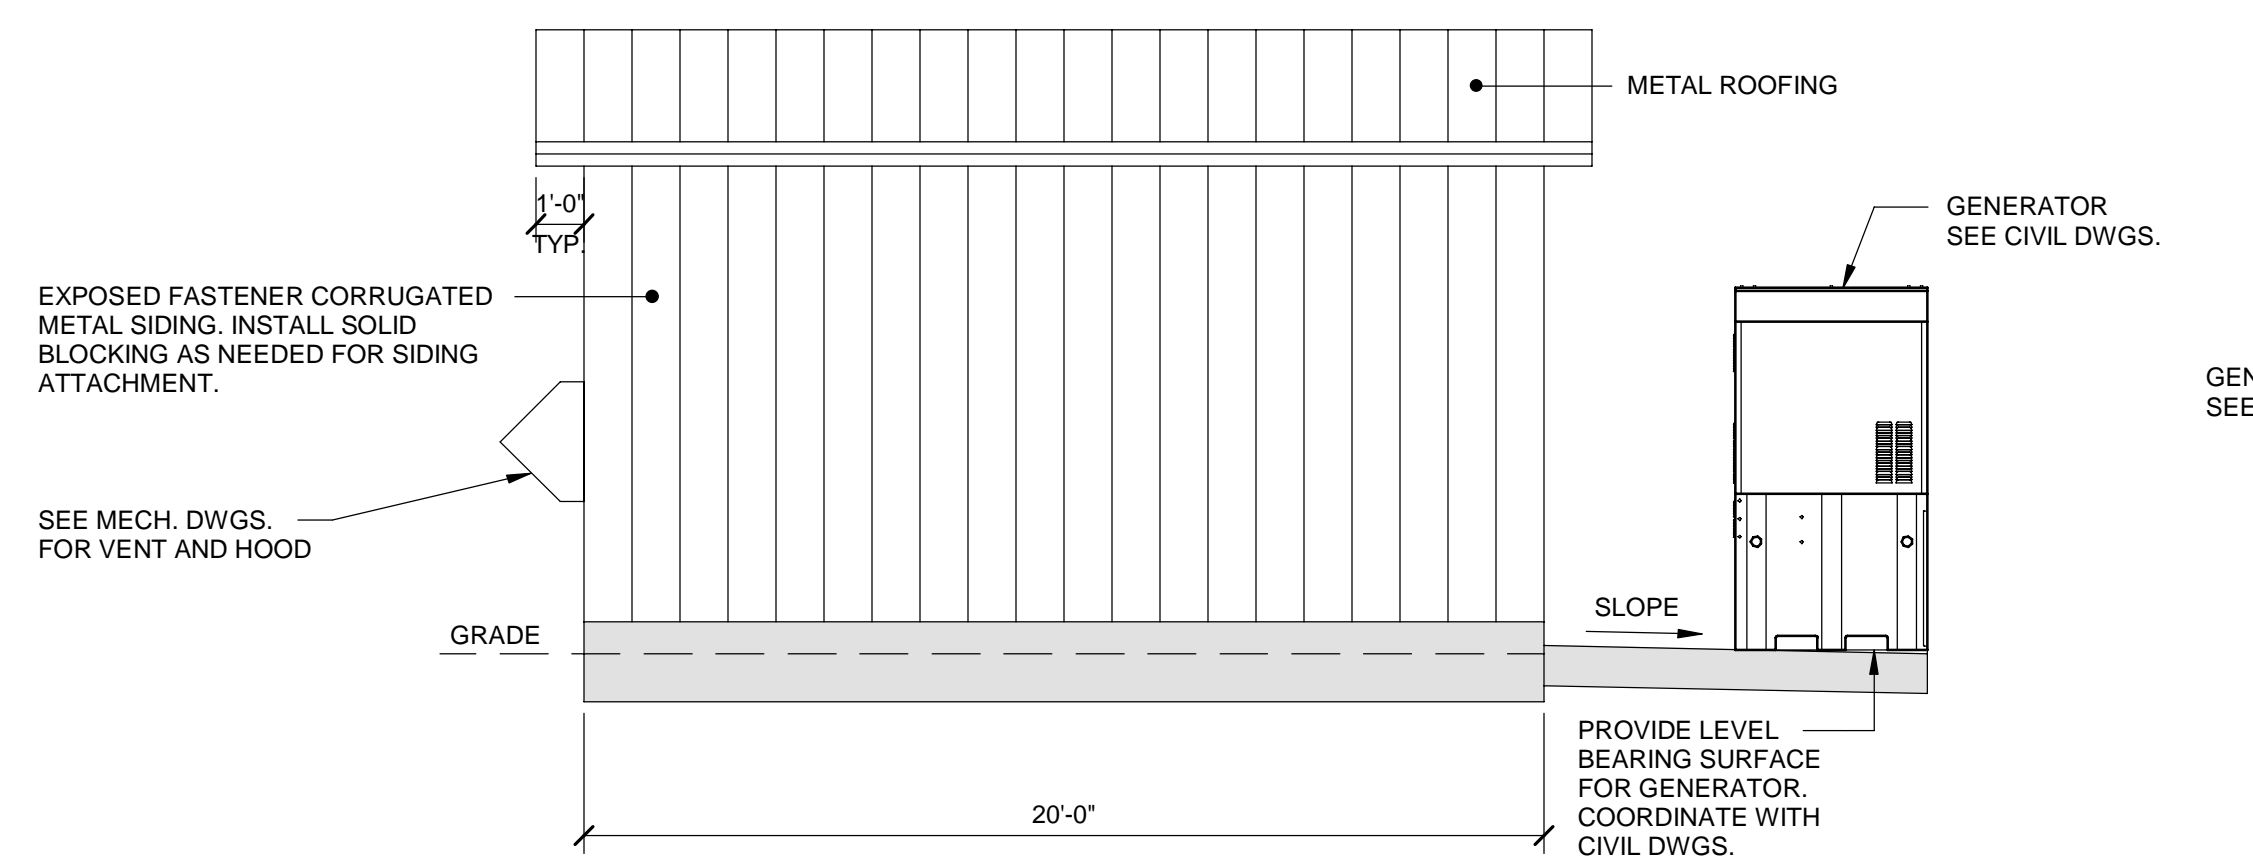

2 BACK ELEVATION
1/4" = 1'-0"

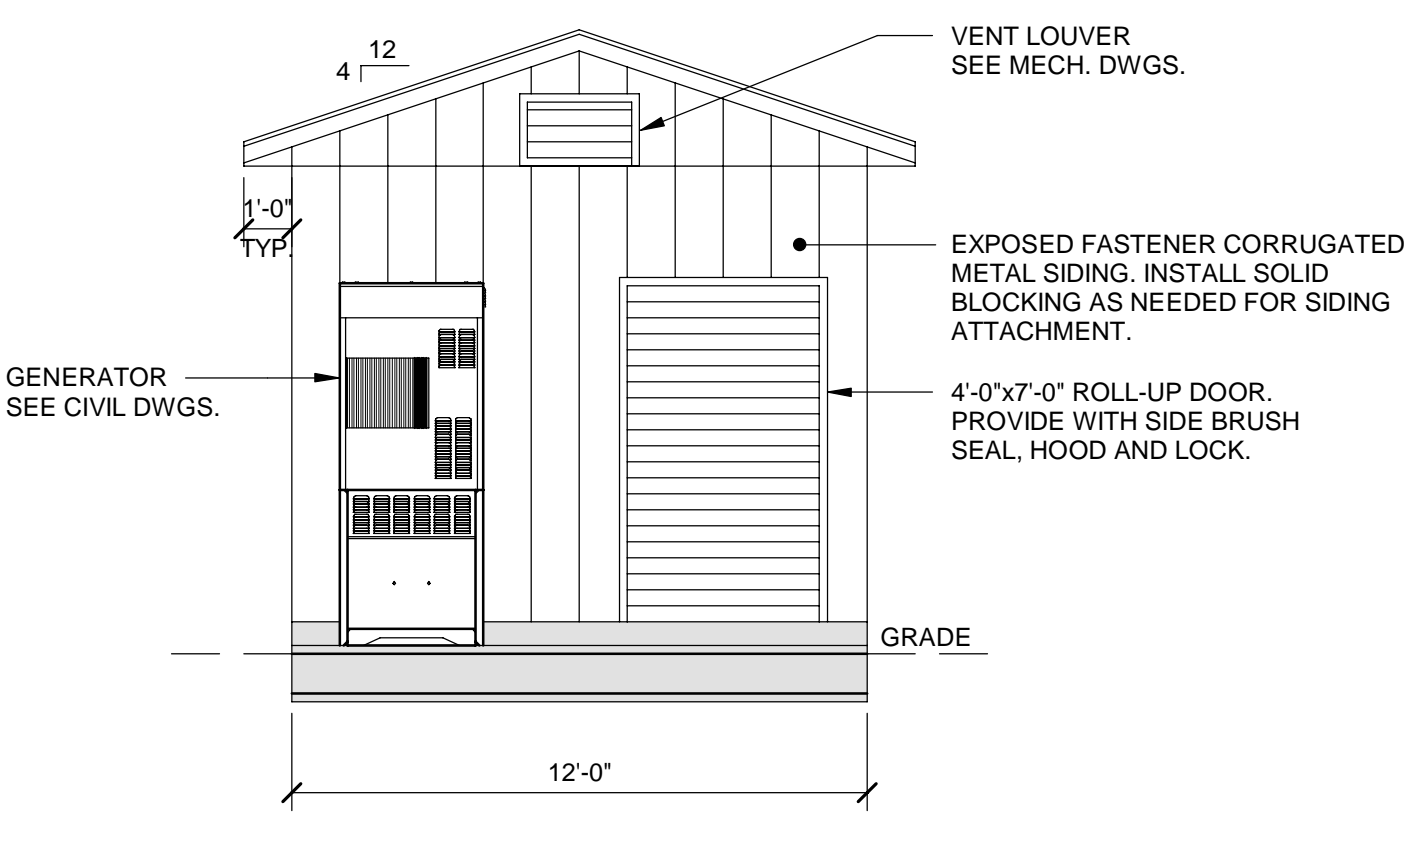

4 LEFT ELEVATION
1/4" = 1'-0"

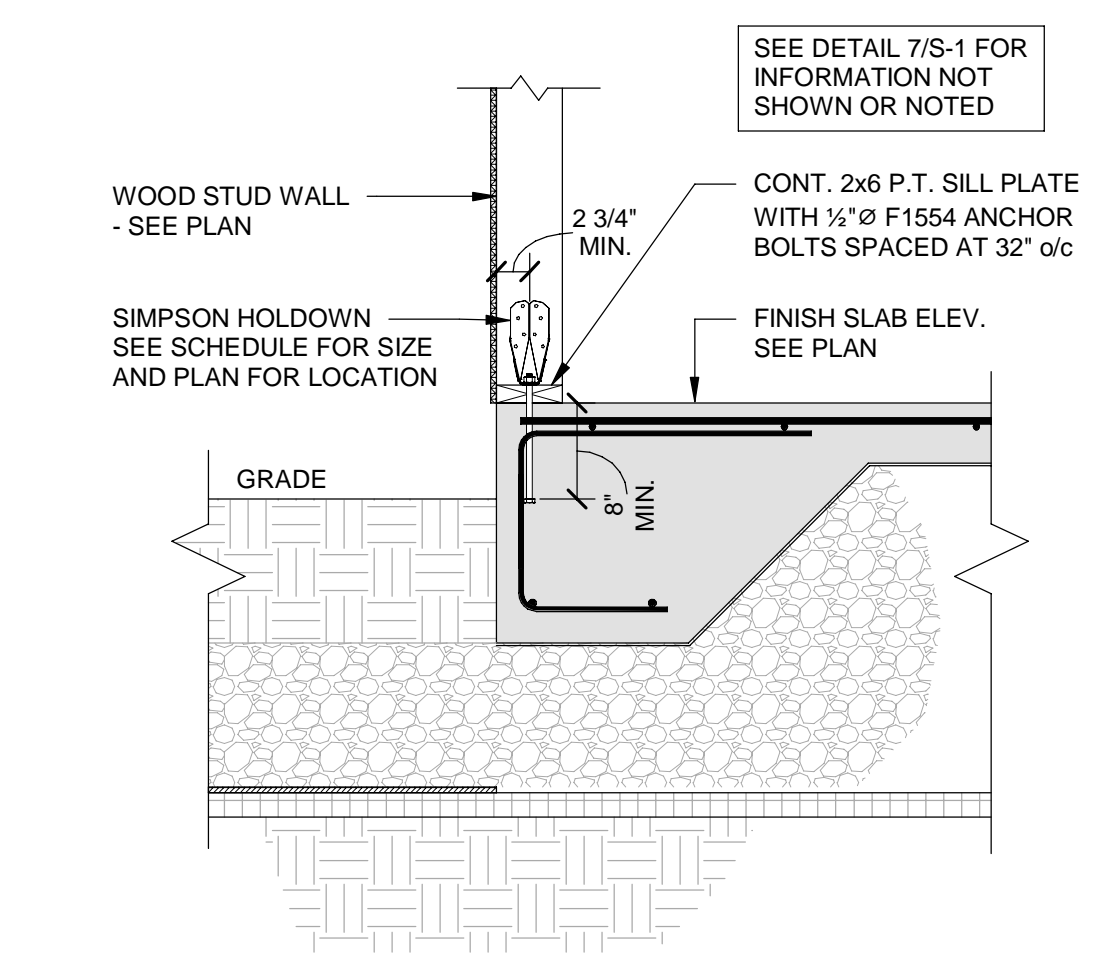

5 TYPICAL HOLDDOWN
3/4" = 1'-0"

GENERAL

- USE STRUCTURAL DRAWINGS IN CONJUNCTION WITH THE SPECIFICATIONS AND MECHANICAL, ELECTRICAL AND CIVIL DRAWINGS.
- PERFORM ALL WORK IN ACCORDANCE WITH APPLICABLE CODES.
- DO NOT SCALE DIMENSIONS FROM DRAWINGS.
- DETAILS SHOWN ARE TYPICAL, UNLESS NOTED OTHERWISE.
- VERIFY ALL EXISTING CONDITIONS AND DIMENSIONS, AND REPORT DISCREPANCIES TO ENGINEER BEFORE PROCEEDING WITH THE WORK.

EARTHWORK

- COMPACTED CRUSHED STONE MATERIAL: WASHED, NARROWLY GRADED MIXTURE OF CRUSHED STONE OR GRAVEL, ASTM D448 COARSE AGGREGATE GRADING SIZE 57 WITH 100% PASSING A 1 1/2" SIEVE AND 0%-5% PASSING A NO. 8 SIEVE.
- FOOTINGS/SLABS: PLACE FOOTING/SLABS ON COMPACTED CRUSHED STONE FILL. ASSUMED BEARING CAPACITY FOR FOUNDATION DESIGN IS 2000 POUNDS PER SQUARE FOOT.
- SEPARATION GEOTEXTILE: NON-WOVEN GEOTEXTILE FABRIC, MANUFACTURED FOR SEPARATION APPLICATIONS, COMPLYING WITH VTRANS SPECIFICATION ITEM 649.31 GEOTEXTILE UNDER STONE FILL.

CONCRETE

- ALL CONCRETE SHALL CONFORM TO REQUIREMENTS AND RECOMMENDATIONS OF ACI 318 "BUILDING CODE REQUIREMENTS OF REINFORCED CONCRETE" AND TO ACI FIELD REFERENCE MANUAL SP-15.
- CONCRETE WORK SHALL CONFORM TO ALL REQUIREMENTS OF ACI 301 "SPECIFICATIONS FOR STRUCTURAL CONCRETE FOR BUILDINGS", EXCEPT AS MODIFIED OR SUPPLEMENTED BELOW.
- CONCRETE COMPRESSIVE DESIGN STRENGTH AND MIX PROPORTIONS SHALL BE AS OUTLINED BELOW. MIX PROPORTIONS AND DESIGNS SHALL BE SUBMITTED FOR APPROVAL. LIMIT MAXIMUM WATER-SOLUBLE CHLORIDE ION CONTENT IN CONCRETE BY WEIGHT OF CEMENT FOR CAST-IN-PLACE CONCRETE TO 0.15 FOR ALL CONCRETE.

INTERIOR SLABS ON GRADE:
CONCRETE CLASS: F2, S0, W1, C1
COMPRESSIVE STRENGTH = 4,500 PSI
MAX. W/CM RATIO = 0.45
AIR CONTENT = ≤ 3%

EXTERIOR SLABS ON GRADE:
CONCRETE CLASS: F3, S0, W1, C2
COMPRESSIVE STRENGTH = 5,000 PSI
MAX. W/CM RATIO = 0.40
AIR CONTENT = 6% +/- 1.5%

- ALL CONCRETE SHALL BE READY-MIX CONCRETE CONFORMING TO ASTM C94, EXCEPT THAT ADDITION OF WATER WILL NOT BE PERMITTED.
- CONCRETE SLABS SHALL BE WET CURED. USE OF MEMBRANE-FORMING CURING COMPOUND IS PROHIBITED.
- INTERIOR SLABS SHALL RECEIVE A FLOAT FINISH. EXTERIOR SLABS SHALL RECEIVE A BROOM FINISH.
- INTERIOR SLABS SHALL RECEIVE A PENETRATING FLOOR SEALER. APPLY ASHFORD FORMULA OR APPROVED EQUAL TO EXPOSED CONCRETE SURFACES IN STRICT COMPLIANCE WITH MANUFACTURER'S RECOMMENDATIONS.
- REINFORCING STEEL: ASTM A615 GRADE 60.
- FOUNDATION INSULATION: ASTM C578 TYPE VI RIGID INSULATION INSTALLED IN (2) LAYERS OF 1" THICKNESS, WITH TOP LAYER PLACED 90° TO BOTTOM LAYER.

WOOD FRAMING

- ALL WOOD CONSTRUCTION SHALL CONFORM TO THE REQUIREMENTS OF THE "NATIONAL DESIGN SPECIFICATION FOR WOOD CONSTRUCTION" BY THE NATIONAL FOREST PRODUCTS ASSOCIATION AND TO LOCAL BUILDING CODES.
- ALL WOOD MEMBERS SHALL BE SPRUCE-PINE-FIR, NO. 2 GRADE OR BETTER.
- ALL PRESSURE TREATED WOOD MEMBERS SHALL BE SOUTHERN PINE NO. 2 GRADE OR BETTER. ALL METAL CONNECTORS, ANCHORS AND FASTENERS USED FOR PRESERVATIVE TREATED WOOD SHALL BE STAINLESS STEEL OR HOT-DIPPED GALVANIZED AS RECOMMENDED BY THE CONNECTOR, ANCHOR OR FASTENER MANUFACTURER.
- ALL WOOD HEADERS AT BEARING WALLS SHALL BE A MINIMUM OF (2) 2x8's, UNLESS NOTED OTHERWISE. WOOD MEMBERS USED FOR HEADERS, OR BUILT-UP BEAMS SHALL NOT HAVE CHECKS OR SPLITS LONGER THAN THE WIDE FACE WIDTH.
- EXTERIOR WALL SHEATHING SHALL BE 1/2" ADVANTECH ZIP SYSTEM.

BUILDING MATERIALS

- FINISHES:
A. ROOFING: MINIMUM 24 GAGE CORRUGATED METAL OVER GRADE ICE & WATER SHIELD WITH EXPOSED FASTENERS.
B. WALLS: MINIMUM 24 GAGE CORRUGATED METAL WITH EXPOSED FASTENERS. SEE DETAILS.
C. CEILING: NONE.
D. FLOOR: CONCRETE SLAB. SEE CONCRETE NOTE #6 ABOVE.
E. ALL EXPOSED FASTENERS SHALL BE MANUFACTURED FOR CONTINUOUS EXPOSURE AND HAVE AN INTEGRAL RUBBER GASKET DESIGNED TO SEAL THE FASTENER PENETRATION THROUGH THE CORRUGATED METAL.
- INSULATION:
A. BELOW FLOOR SLAB AND OUTSIDE BUILDING PERIMETER: REFER TO CONCRETE NOTES ABOVE.
B. ROOF: NONE.
C. WALLS: NONE.
- LOUVERS: REFER TO MECHANICAL DRAWINGS.

DESIGN CRITERIA

- CODES: IBC 2015 AND ASCE 7-10, AS AMENDED BY THE 2015 VERMONT FIRE AND BUILDING SAFETY CODE.
- BUILDING/STRUCTURE RISK CATEGORY: III.

3. ROOF LOADS:	
RAFTER DEAD:	8 PSF
CEILING DEAD:	8 PSF
ROOF LIVE:	20 PSF
4. SNOW LOADS:	
GROUND SNOW:	Pg = 50 PSF
EXPOSURE FACTOR:	Ce = 1.2
THERMAL FACTOR:	Ct = 1.2
IMPORTANCE FACTOR:	Is = 1.10
FLAT ROOF SNOW LOAD:	Pf = 56 PSF
SLOPED ROOF SNOW LOAD:	Ps = 56 PLUS DRIFT AS REQUIRED
5. FLOOR LIVE LOADS:	
	100 PSF

6. WIND LOADS:	
WIND SPEED:	V = 120 MPH
NOMINAL WIND SPEED:	V _{ASD} = 93 MPH
EXPOSURE:	C
INTERNAL PRESSURE COEFFICIENT:	G _{Cpi} = +/- 0.18
COMPONENTS AND CLADDING:	ASCE 7-10

7. SEISMIC LOADS:	
IMPORTANCE FACTOR:	Ie = 1.25
MAPPED SPECTRAL RESPONSE COEFFICIENTS:	S _s = 0.254, S ₁ = 0.090
SITE CLASS:	D (ASSUMED PER IBC 1618.3.2)
SPECTRAL RESPONSE COEFFICIENTS:	S _{ps} = 0.271, S _{pt} = 0.144
SEISMIC DESIGN CATEGORY:	C
SEISMIC FORCE RESISTING SYSTEM:	BEARING WALL SYSTEM WITH LIGHT-FRAMED WOOD WALLS SHEATHED WITH WOOD STRUCTURAL PANELS RATED FOR SHEAR RESISTANCE WITH R = 6.5.
SEISMIC BASE SHEAR ANALYSIS PROCEDURE:	V = 0.062W EQUIVALENT LATERAL FORCE



NO.	DATE	ISSUED FOR BID	BY	CHK'D
1	10-23-2023		JWP	LJH
		DESCRIPTION		

PROJECT ID: 20202051531
PROJECT TYPE: BDGCD
LOCATION CODE: 470144

MARSHFIELD VT

2264 U.S. ROUTE 2
MARSHFIELD, VT
05658

SHEET TITLE

LINE EXTENSION
PLAN #1

CONSTRUCTION PLANS

DRAWN BY	DATE
EJD	OCT. 2023
CHECKED BY	D&K PROJECT #
WHH	422065L1
PROJ. ENG.	D&K ARCHIVE #
LJH	

SHEET NUMBER

E-1

POWER LEGEND


- BRANCH CIRCUIT OR FEEDER.
- HOMERUN TO PANELBOARD AND BREAKER INDICATED
- CONDUIT RISER.
- CONDUIT DROP.
- CONDUIT WITH BUSHINGS.
- U.O.N. UNLESS OTHERWISE NOTED.
- TYP. TYPICAL.
- WP WEATHER PROOF
- UGP— NEW UNDERGROUND POWER CONDUIT
- UGT— NEW UNDERGROUND TELEPHONE CONDUIT
- UET— NEW UNDERGROUND POWER & TELEPHONE CONDUIT
- UET NEW UNDERGROUND POWER & TELEPHONE CONDUIT CONCRETE ENCASED
- ⊗ DISCONNECT SWITCH. FRAME/FUSE SIZE AS INDICATED
- ⊙ GROUND ROD
- ⊙ METER
- ⊙ MTC PAD MOUNTED UTILITY TERMINATING CABINET
- ⊙ T PAD MOUNTED UTILITY TRANSFORMER
- U/G UNDERGROUND
- O/H OVERHEAD
- ⊙ SP SECONDARY PEDESTAL
- CB CIRCUIT BREAKER
- RGS RIGID GALVANIZED STEEL CONDUIT
- TPB TELEPHONE PULL BOX

GENERAL NOTES



- NEW ELECTRICAL SERVICE BY GREEN MOUNTAIN POWER. COORDINATE REQUIREMENTS AND FEES WITH UTILITY AND OWNER. UTILITY CONTACT: NIKKI HOWE, TEL. 802-464-1651.
- TELEPHONE SERVICE TO BE DETERMINED.
- CONTRACT DRAWINGS ARE IN PART DIAGRAMMATIC, INTENDED TO CONVEY THE SCOPE AND ARRANGEMENT OF WORK. CONSULT GENERAL CONSTRUCTION DRAWINGS FOR FAMILIARITY WITH CONDITIONS AFFECTING WORK. VERIFY ALL SPACES IN WHICH WORK WILL BE PERFORMED BY ON SITE MEASUREMENTS. DO NOT SCALE DRAWINGS.
- WORK SHALL BE PERFORMED IN STRICT ACCORDANCE WITH NEC, UNDERWRITERS LABORATORIES, IBC, STATE AND OTHER AUTHORITIES, PUBLIC AND PRIVATE, HAVING JURISDICTION. REPORT ALL DISCREPANCIES WITH SUCH REGULATIONS TO THE ENGINEER AND DO NOT PROCEED WITH ANY WORK UNTIL WRITTEN AUTHORIZATION IS RECEIVED FROM THE ENGINEER.
- COORDINATE WORK WITH ALL TRADES TO AVOID INTERFERENCE. NO CHANGE IN CONTRACT PRICE WILL BE ALLOWED BECAUSE OF ANY WORK MADE NECESSARY BY FAILURE TO DO THE REQUIRED COORDINATION.
- ELECTRICAL DEVICES AND FIXTURES ARE SHOWN DIAGRAMMATIC ONLY. CONFIRM ACTUAL LOCATIONS WITH FINAL CEILING, CABINET, AND OTHER ARCHITECTURAL DETAILS BEFORE BEGINNING INSTALLATION.
- EQUIPMENT CONNECTIONS INCLUDE WIRING TO CONTROLS, DISCONNECTS, ETC..
- GROUND ALL SYSTEMS AND EQUIPMENT AS PER NEC.
- PROVIDE JUNCTION BOXES AS REQUIRED AND SIZED PER NEC.
- CONTACT ALL UTILITIES BEFORE BEGINNING CONSTRUCTION.
- MTC LOCATIONS ARE APPROXIMATE. ACTUAL LOCATIONS TO BE DETERMINED BY THE UTILITY CO. COORDINATE LOCATION WITH UTILITY COMPANY.

KEYED NOTES

- PROVIDE (2) 3" PVC TELEPHONE CONDUIT WITH 300# PULLCORDS, AND (2) 3" PVC PRIMARY POWER CONDUIT WITH 500# PULLCORD AS PER UTILITY SPECIFICATIONS, FOR TELEPHONE AND ELECTRIC SERVICE. FINAL CONNECTIONS BY UTILITIES, COORDINATE WITH BOTH ELECTRIC AND TELEPHONE UTILITIES.
- PROVIDE (2) 3" SCH 40 PVC CONDUITS WITH 300# PULLCORD AND (1) 3" PVC PRIMARY POWER CONDUIT WITH 500# PULLCORD U/G, AS PER TRENCH SECTION "A-A" (THIS SHEET) FROM POLE TO THE SITE VIA MTC'S AND TELEPHONE PULL BOXES. PROVIDE CONCRETE ENCASEMENT AS INDICATED ON PLAN.
- PREP AREA AND INSTALL TELEPHONE PULL BOX AS PER DETAIL 5/E-6. COORDINATE ALL WORK WITH BOTH UTILITIES. COORDINATE ACCESS OPENING WITH UTILITY AND MAINTAIN 10' CLEARANCE FROM OBSTRUCTIONS.
- PROVIDE HANDHOLE IN CONDUIT RUN AS TO NOT EXCEED 360' OF CONDUIT BENDS TO COMPLY WITH NEC. REFER TO TYPICAL SECTION Ⓢ HANDHOLE ON DRAWING E-3 FOR MORE DETAIL.

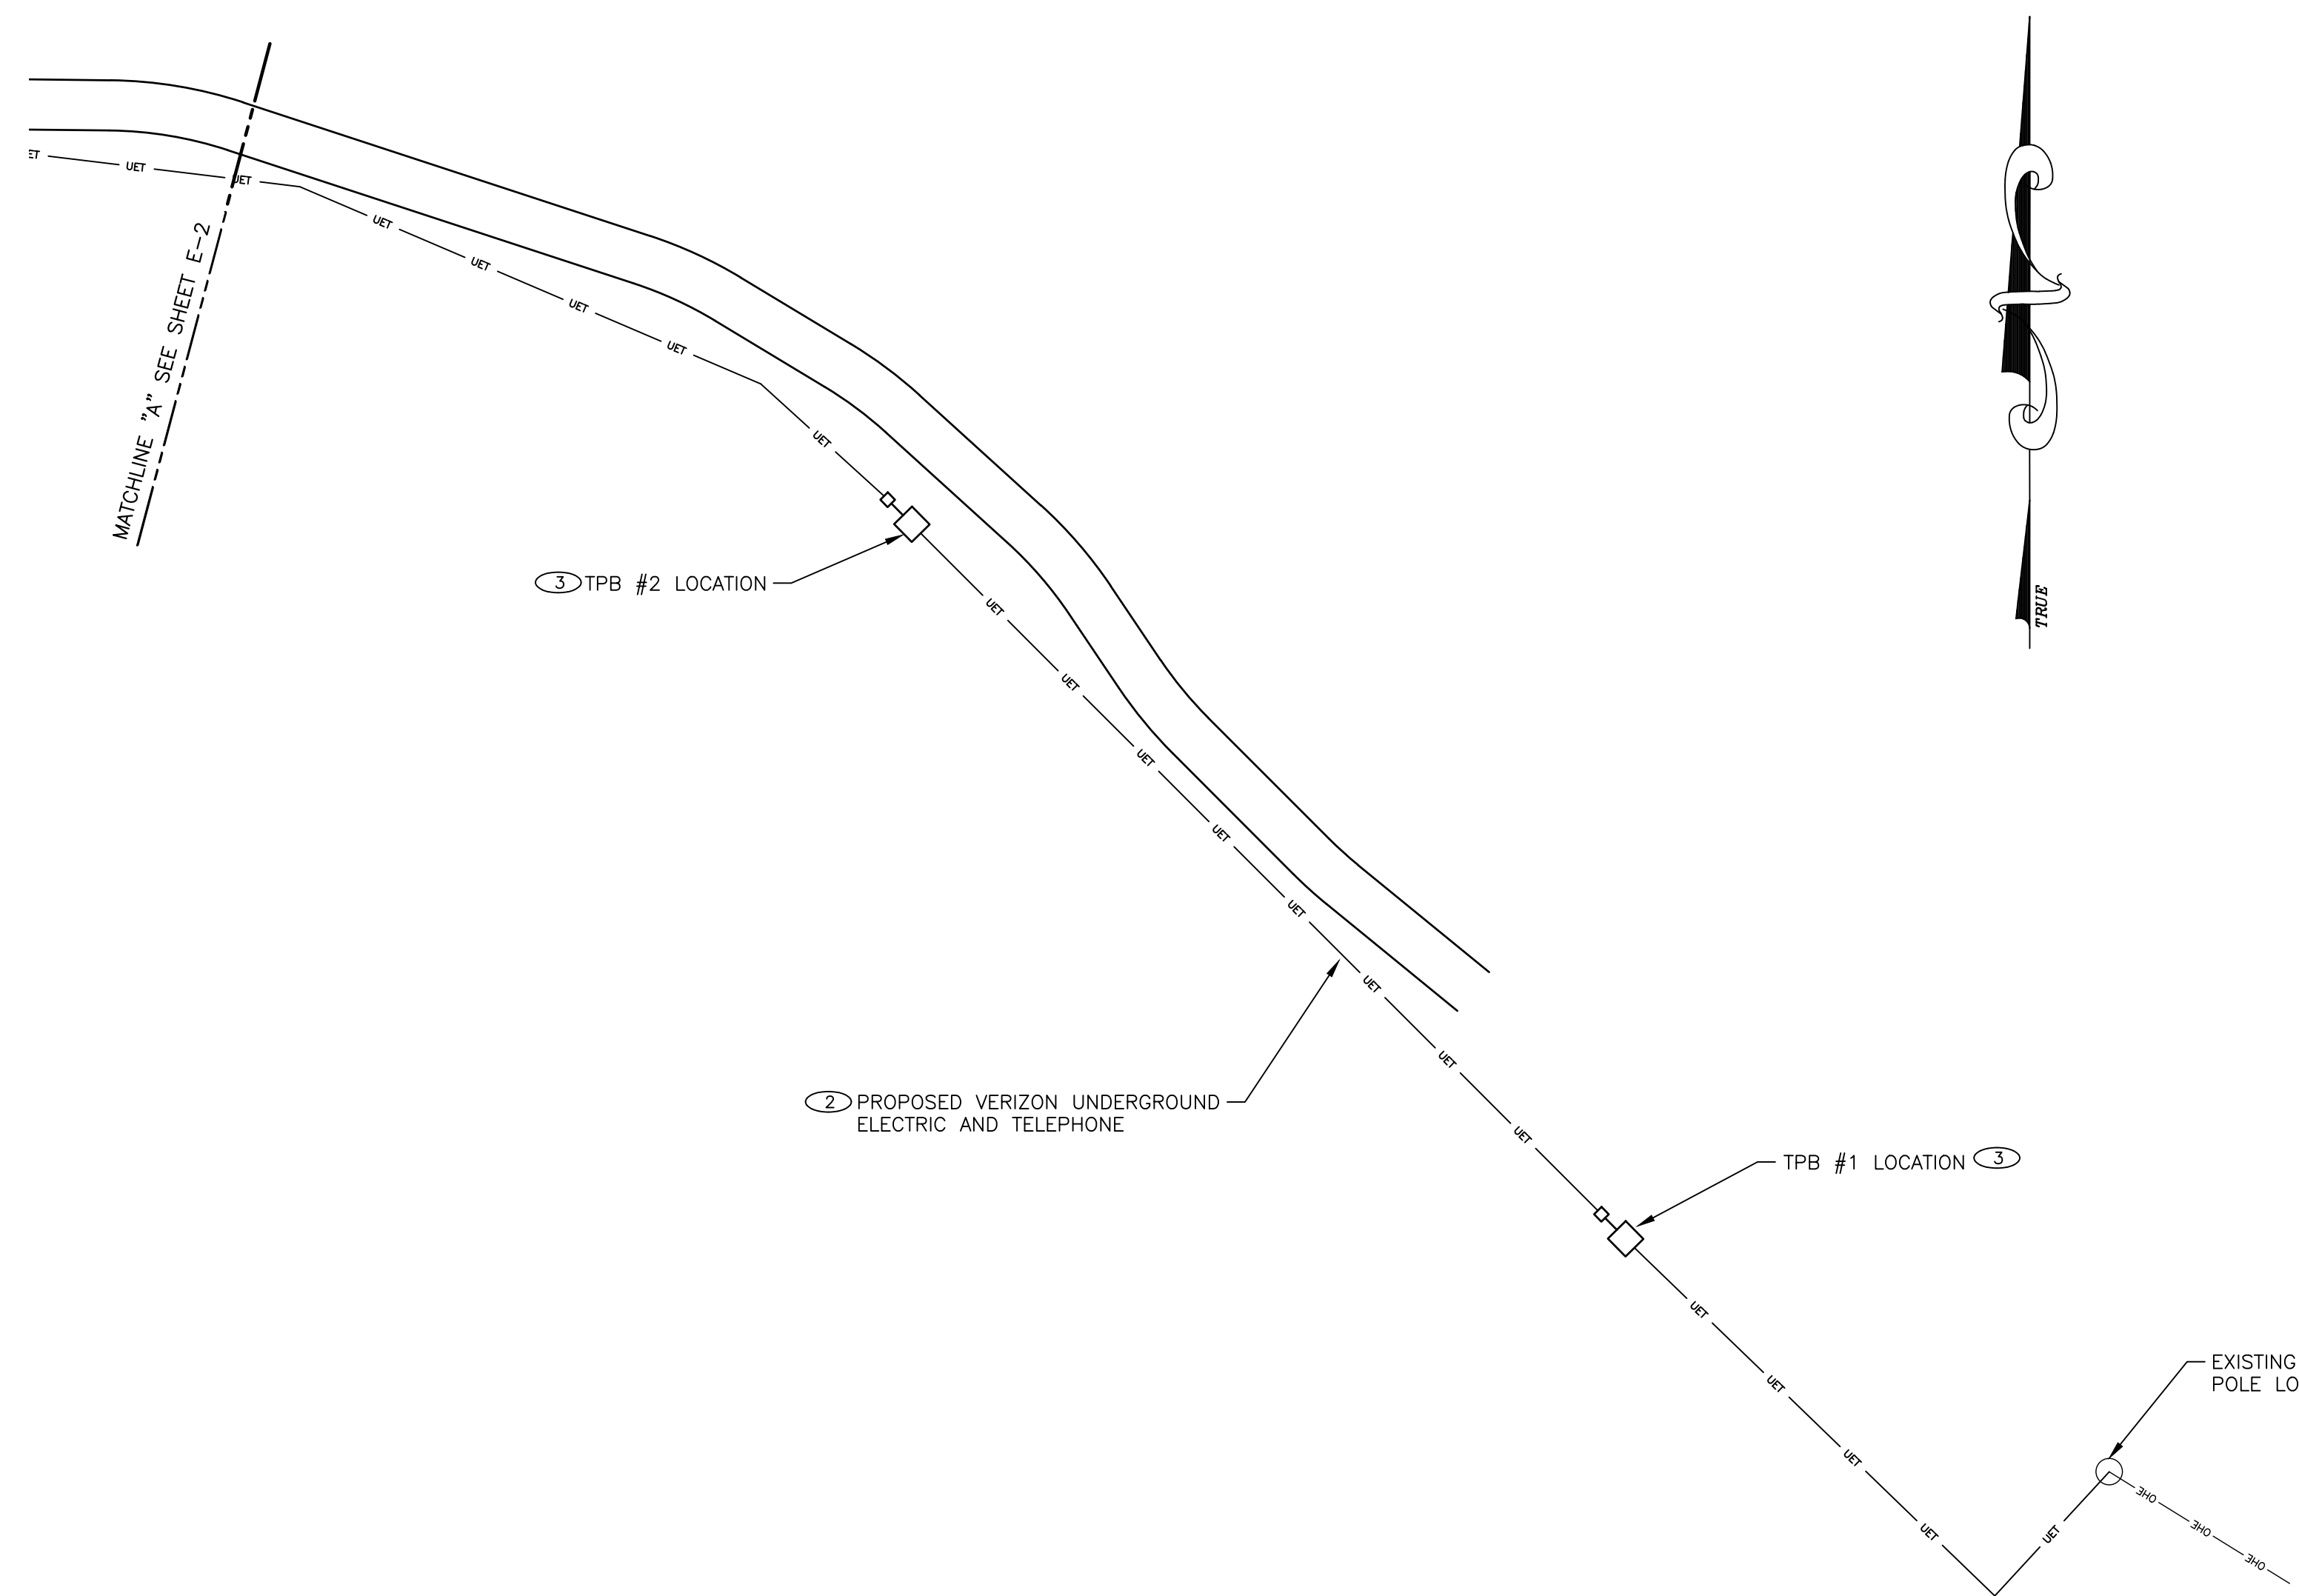


1 ELECTRICAL LINE EXTENSION PLAN 1

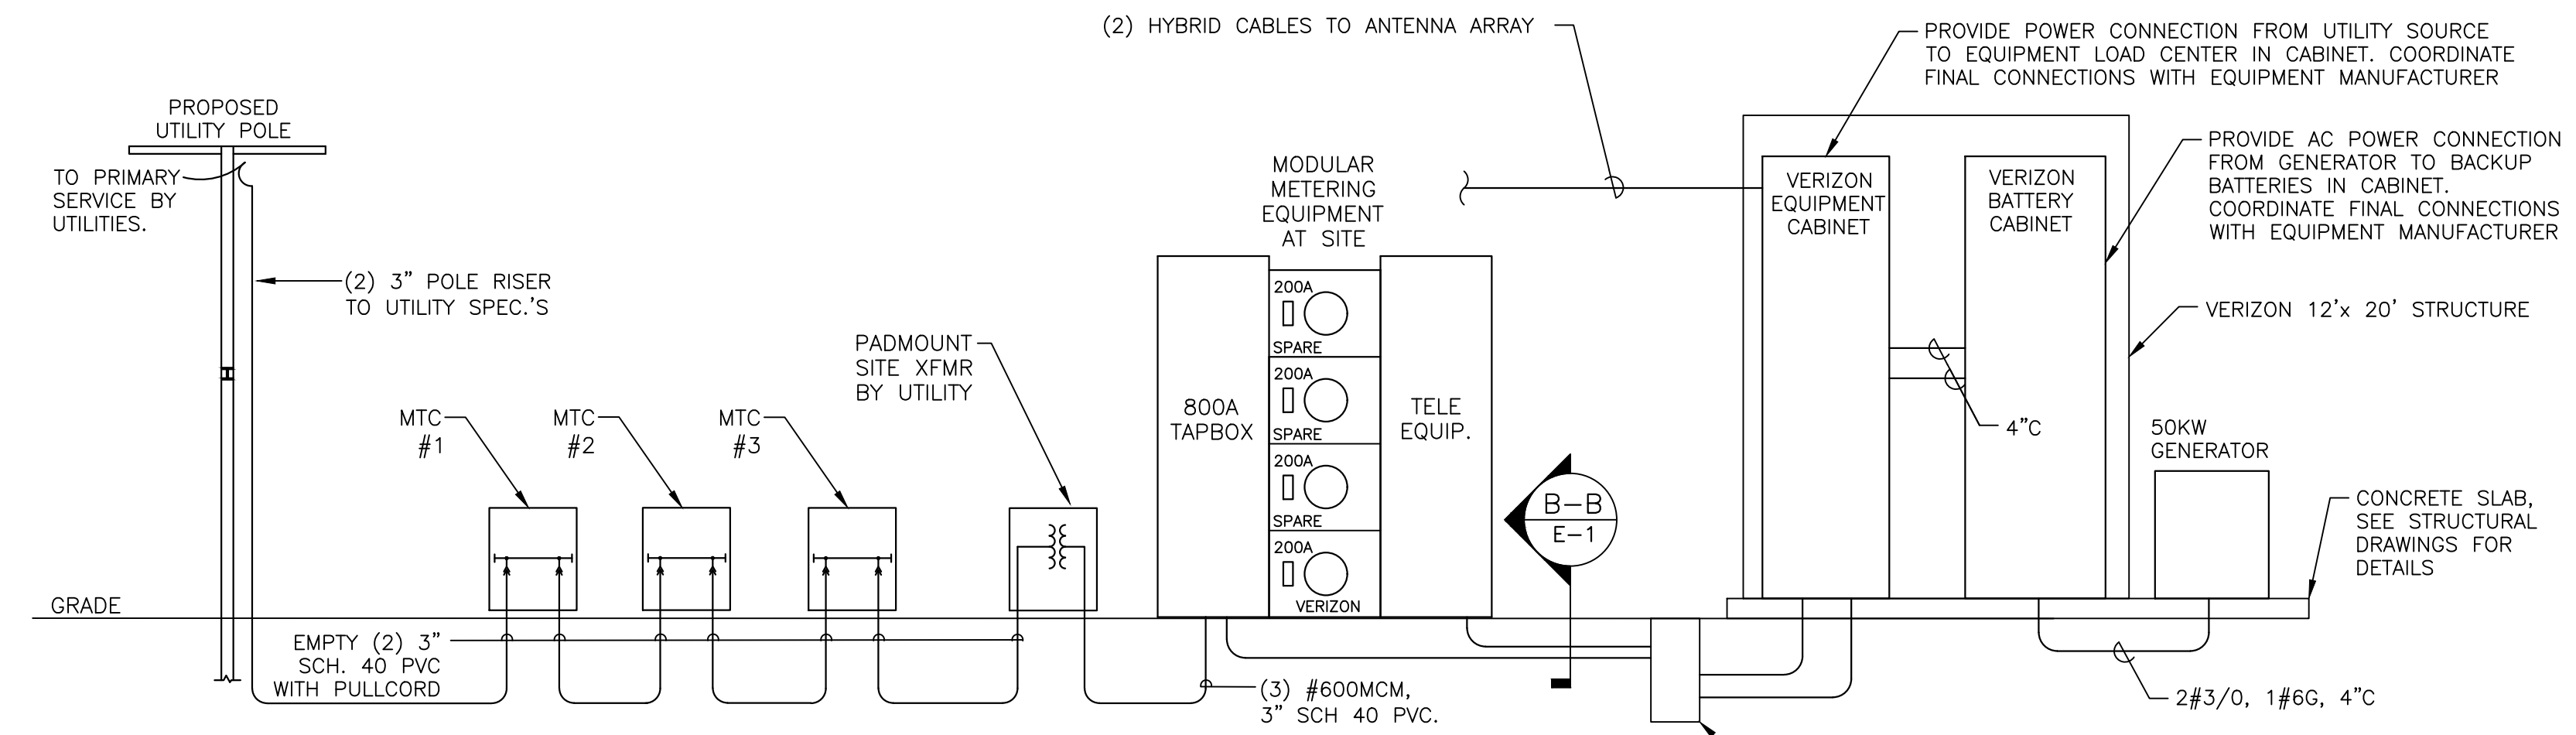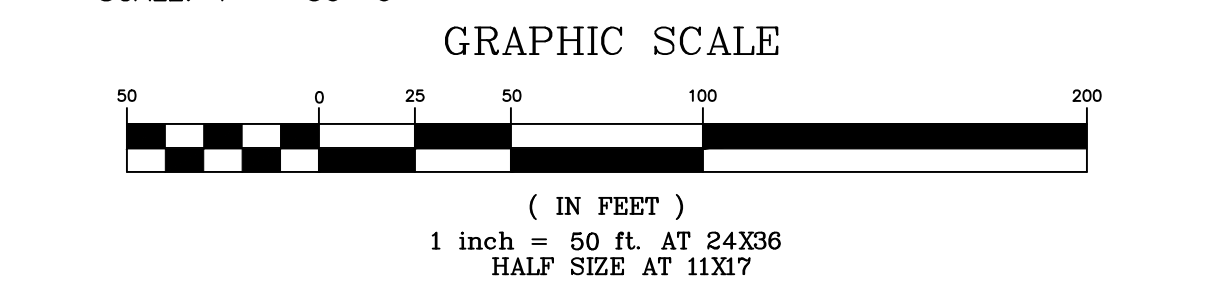


2 ONE-LINE DIAGRAM

NOT TO SCALE

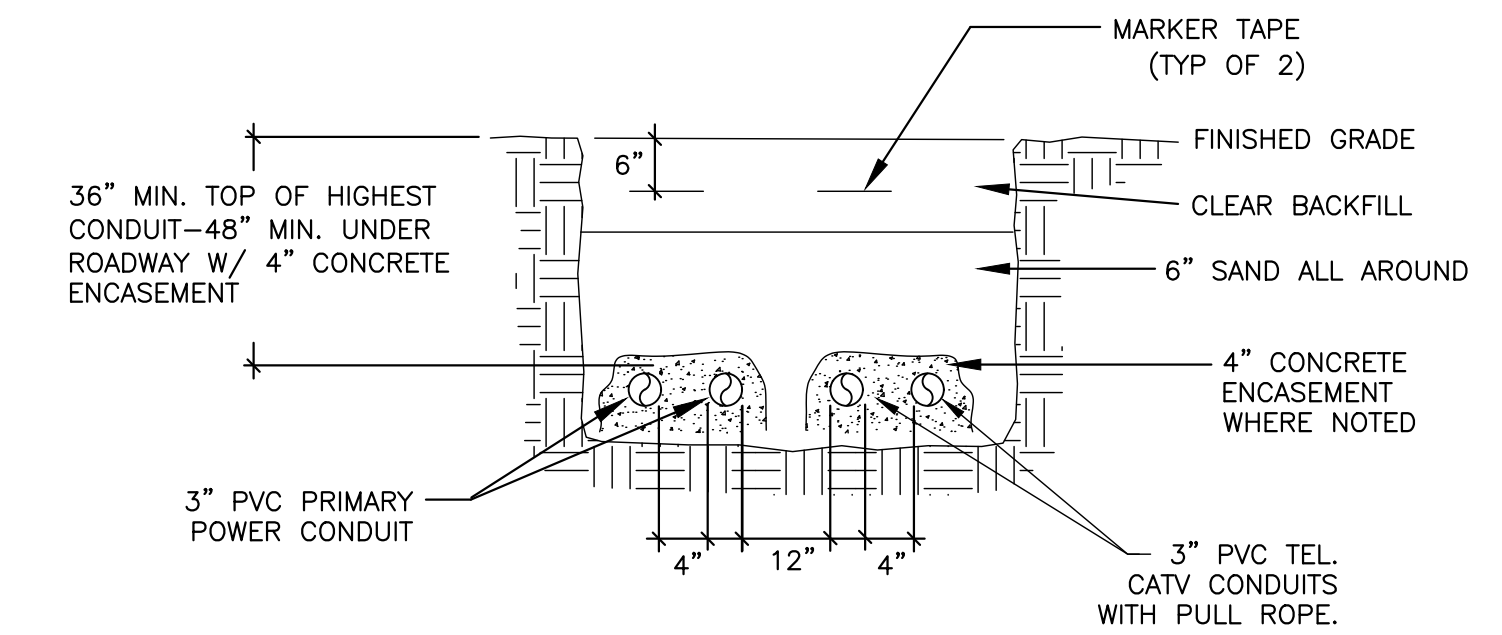


TRENCH SECTION 'A-A'


NOT TO SCALE

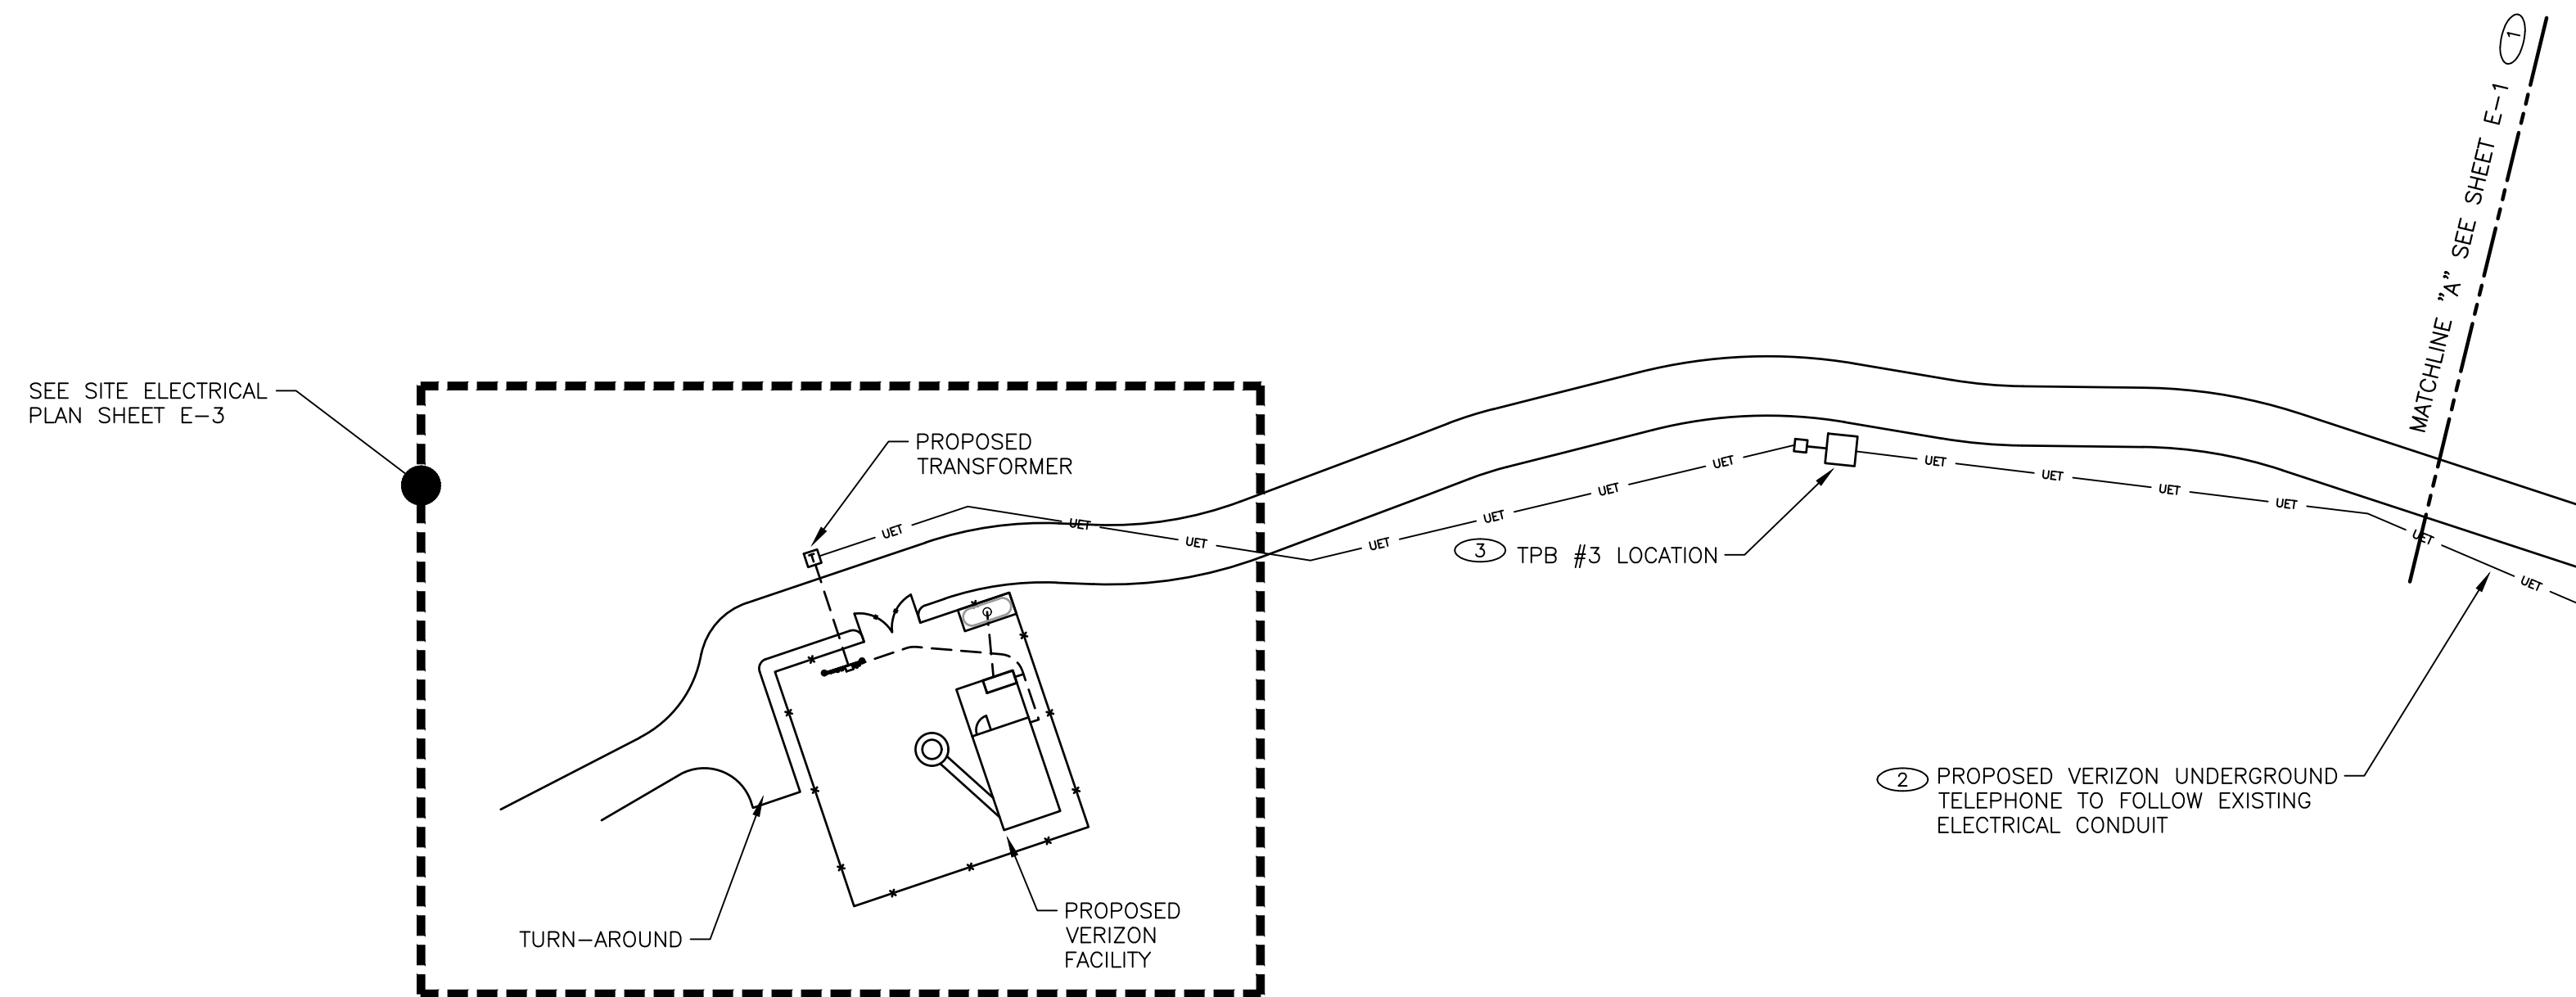

- ### KEYED NOTES
- ① PROVIDE (2) 3" PVC TELEPHONE CONDUIT RISERS WITH 300# PULLCORDS AS PER UTILITY SPECIFICATIONS, FOR TELEPHONE SERVICE. FINAL CONNECTIONS BY UTILITIES, COORDINATE WITH TELEPHONE UTILITIES.
 - ② PROVIDE (2) 3" SCH 40 PVC CONDUITS WITH 300# PULLCORD AS PER TRENCH SECTION "A-A" (THIS SHEET) FROM POLE TO THE SITE VIA TELEPHONE PULL BOXES. PROVIDE CONCRETE ENCASEMENT AS INDICATED ON PLAN.
 - ③ PREP AREA AND INSTALL TELEPHONE PULL BOX AS PER DETAIL 5/E-6. COORDINATE ALL WORK WITH BOTH UTILITIES. COORDINATE ACCESS OPENING WITH UTILITY AND MAINTAIN 10' CLEARANCE FROM OBSTRUCTIONS.

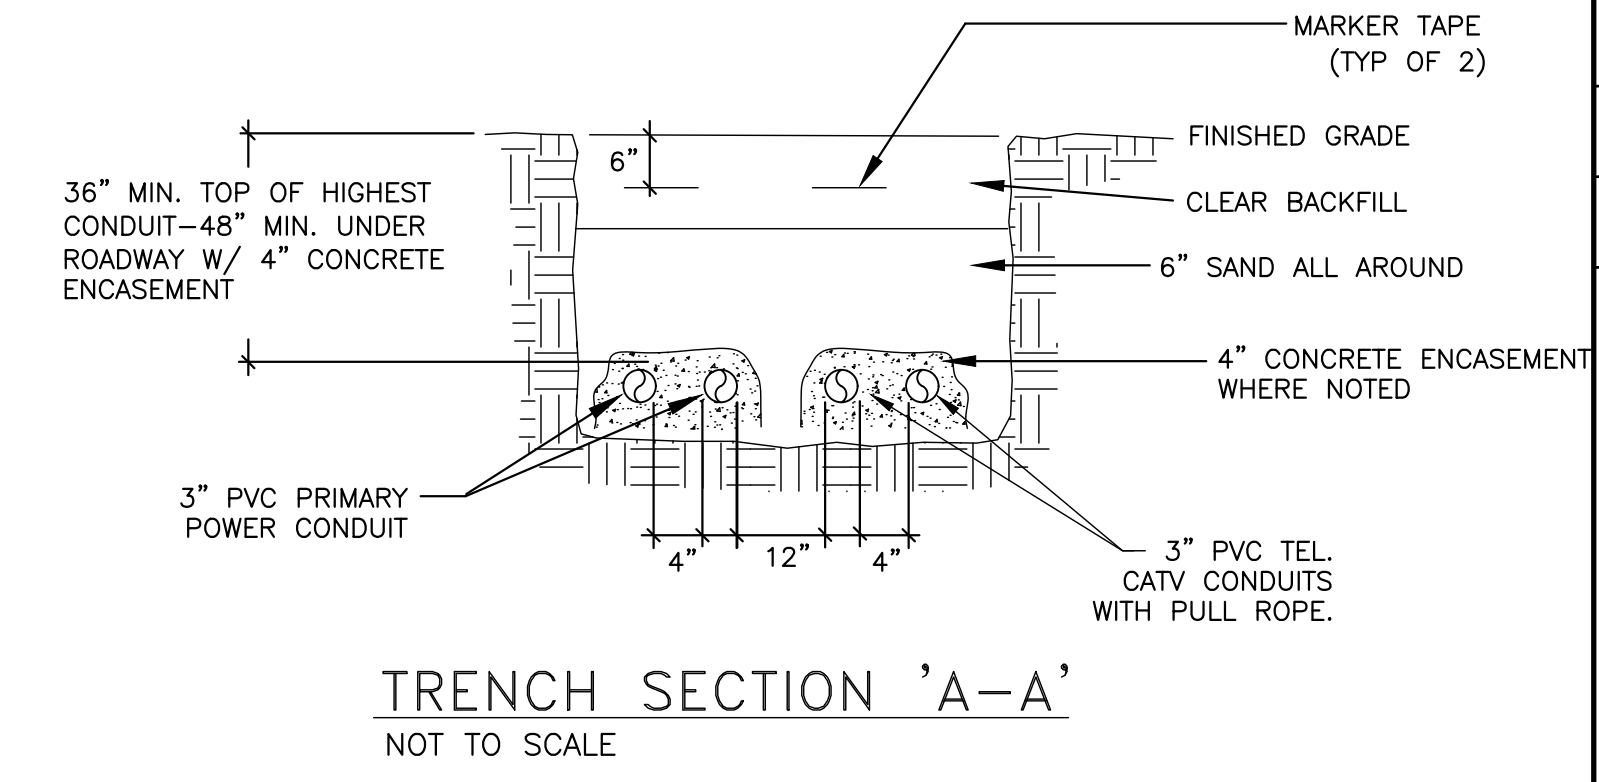

① ELECTRICAL LINE EXTENSION PLAN 4
E-2

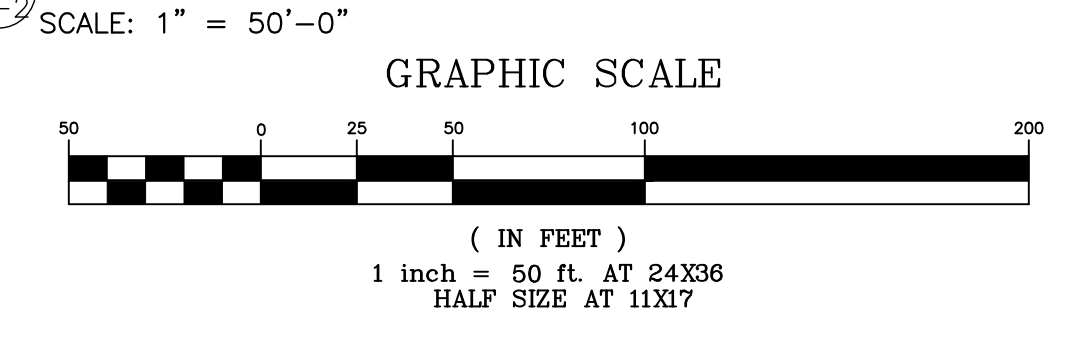

DuBois & King inc.
ENGINEERING • PLANNING •
MANAGEMENT • DEVELOPMENT
6 GREEN TREE DRIVE
SO. BURLINGTON, VT 05403
TEL: (802) 878-7661
FAX: (866) 783-7101
www.dubois-king.com
RANDOLPH, VT
SPRINGFIELD, VT
BRANDON, VT
BEDFORD, NH
LACONIA, NH
© Copyright 2023 Dubois & King Inc.



NO.	DATE	ISSUED FOR BID	DESCRIPTION	JWP	LJH	BY	CK'D
1	10-23-2023						



PROJECT ID: 20202051531
PROJECT TYPE: BDGCD
LOCATION CODE: 470144

MARSHFIELD VT

2264 U.S. ROUTE 2
MARSHFIELD, VT
05658

SHEET TITLE


LINE EXTENSION PLAN #2

CONSTRUCTION PLANS


DRAWN BY	DATE
EJD	OCT. 2023
CHECKED BY	D&K PROJECT #
WHH	422065L1
PROJ. ENG.	D&K ARCHIVE #
LJH	

SHEET NUMBER

E-2

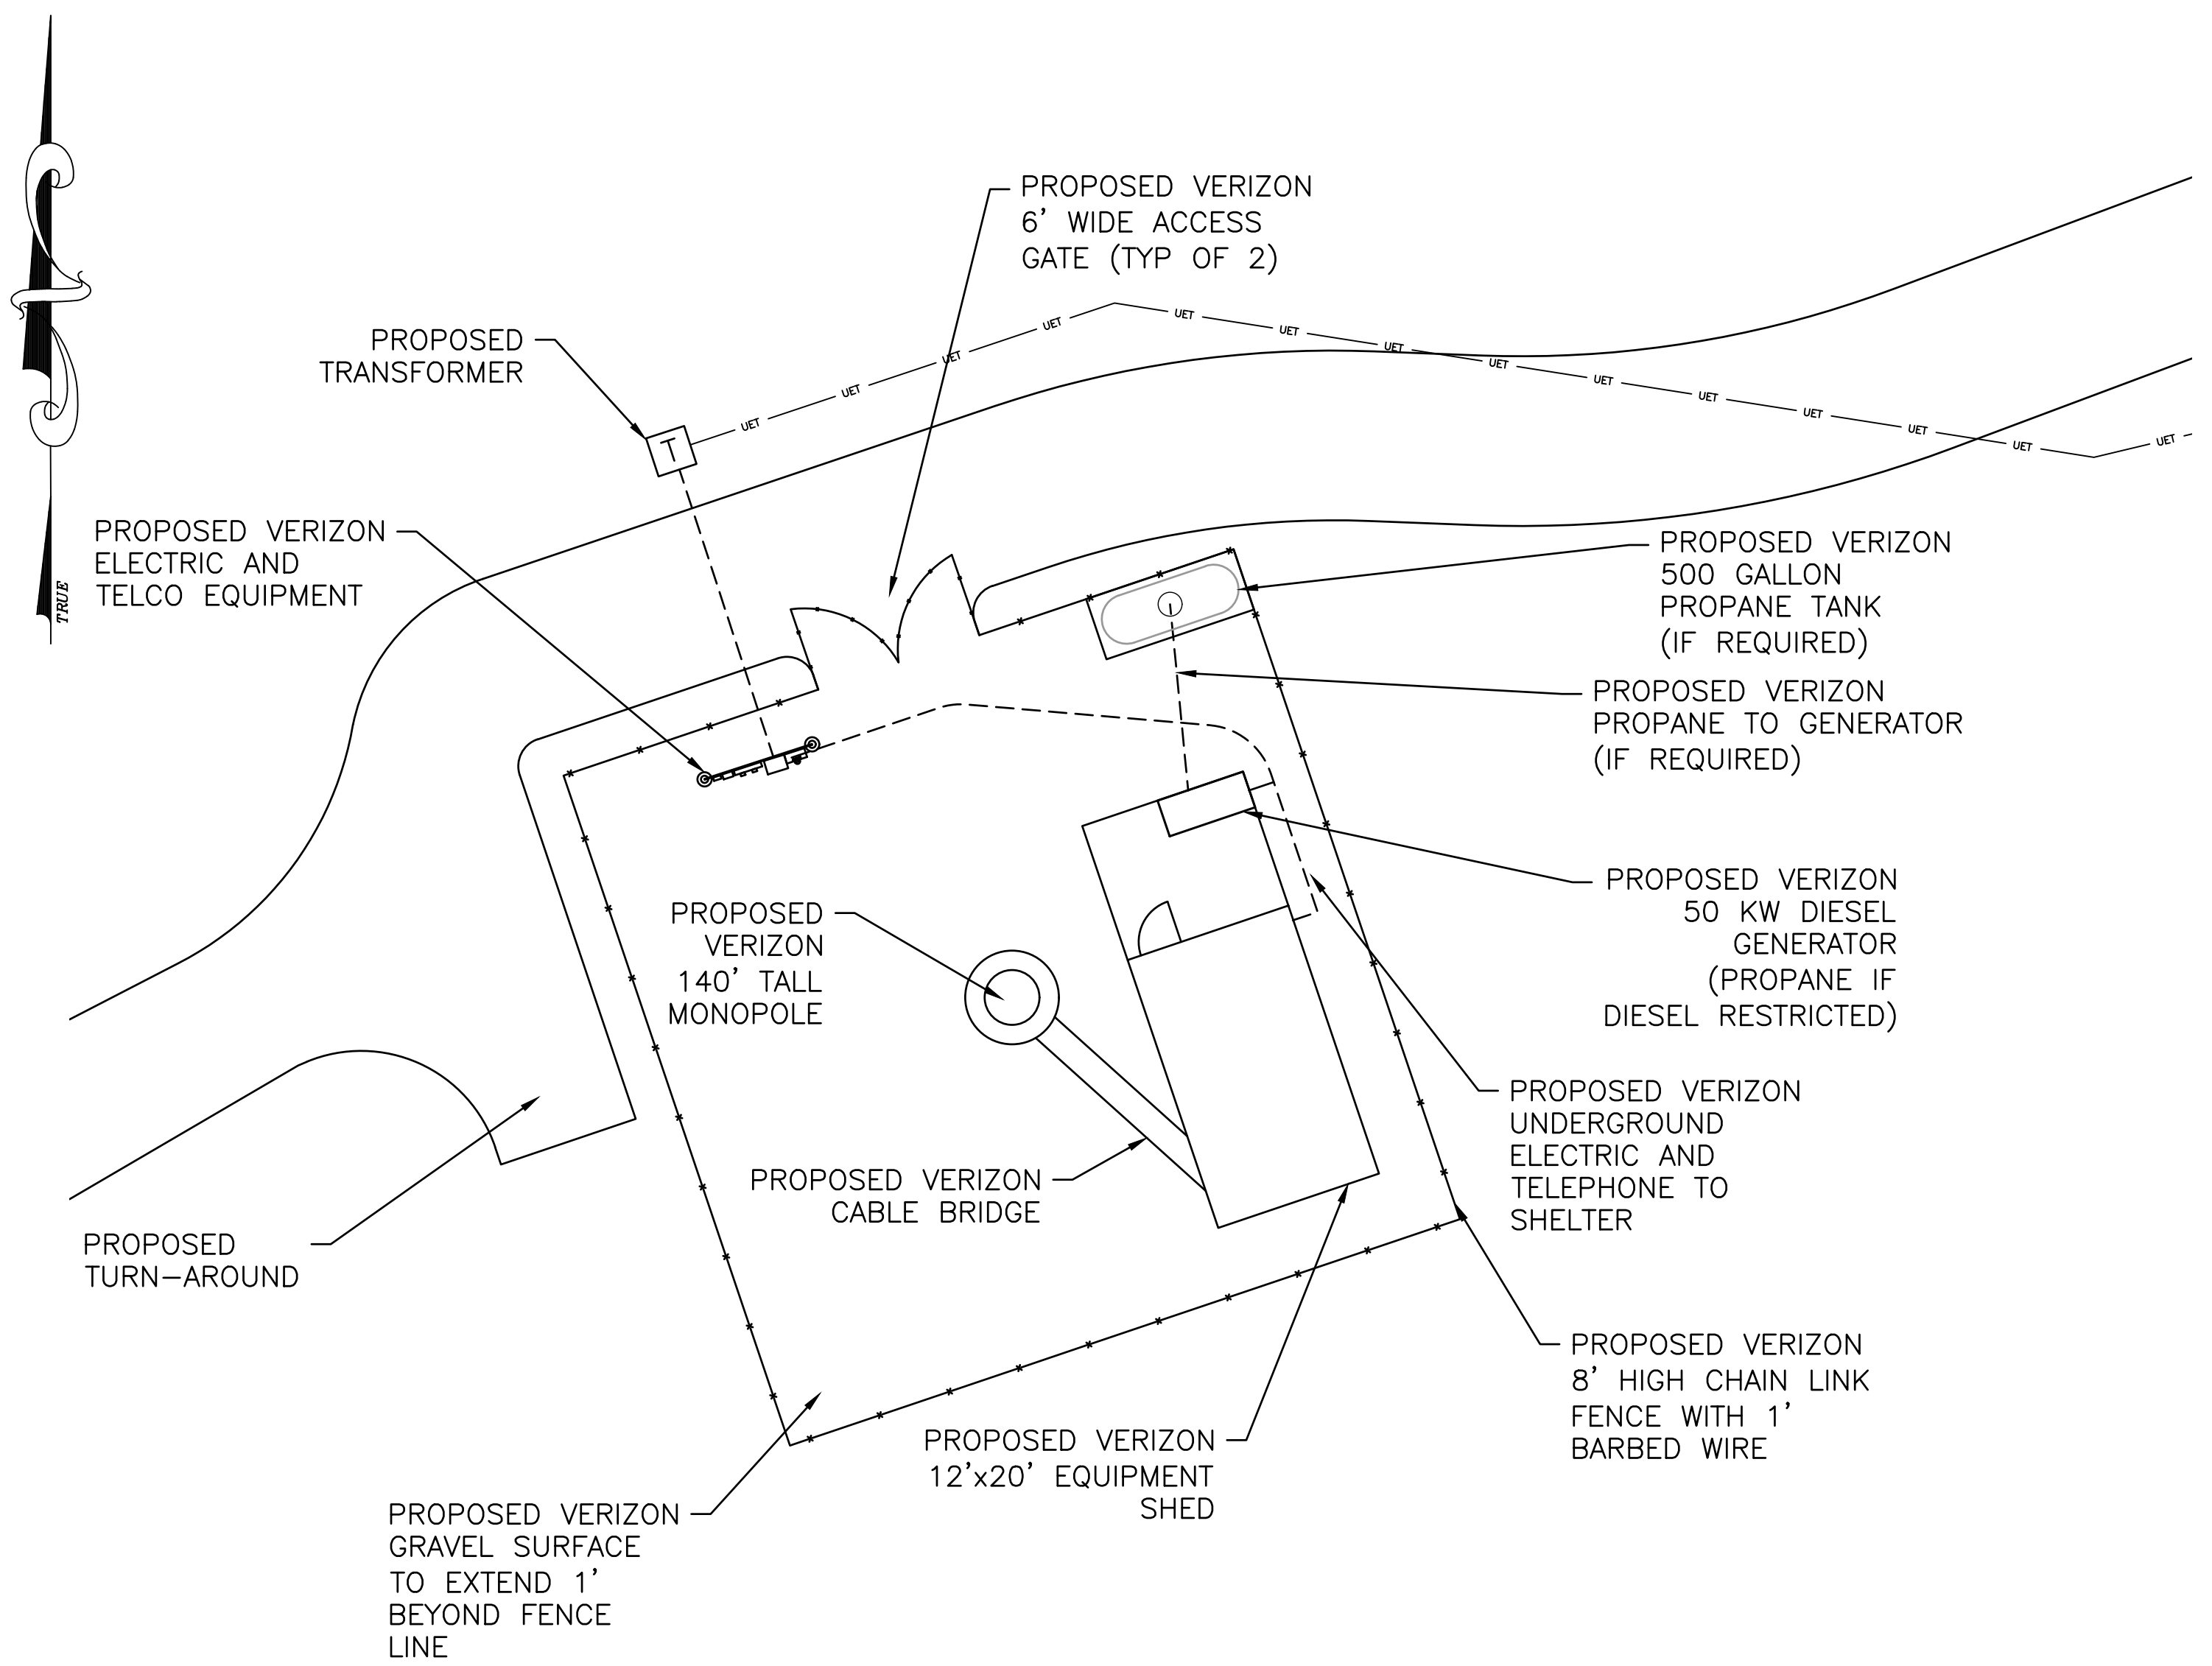


1 SITE ELECTRICAL PLAN

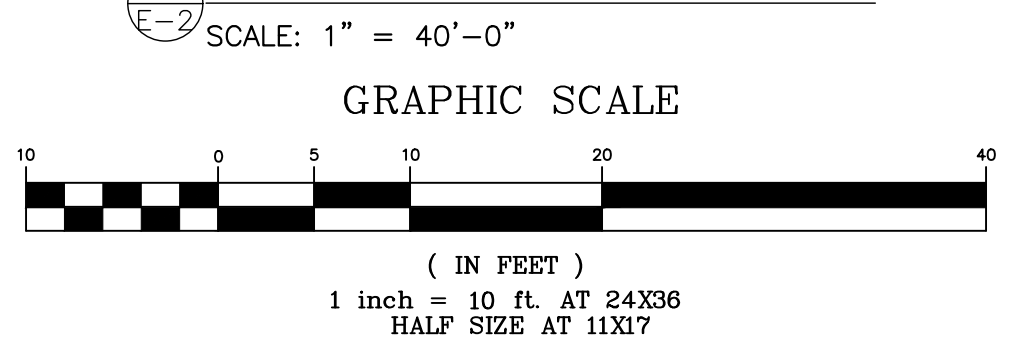


KEYED NOTES


- 1 PROVIDE (2) 3" SCH 40 PVC CONDUITS WITH 300# PULLCORD AND (2) 3" PVC PRIMARY POWER CONDUIT WITH 500# PULLCORD U/G, AS PER TRENCH SECTION "A-A" FROM THE MTC #2 BOX LOCATION (SEE SHT E-2) TO THE SITE TRANSFORMER AND CSC BOX PAD LOCATIONS. PROVIDE CONCRETE ENCASEMENT UNDER DRIVE TURNAROUND. EXTEND CONCRETE 5' BEYOND DRIVE LIMITS.
- 2 PROVIDE (2) 3" SCH 40 PVC CONDUIT WITH 500# PULLCORD U/G AS PER TRENCH SECTION "B-B" TO SITE TRANSFORMER LOCATION. PROVIDE CONCRETE ENCASEMENT AS INDICATED, 5' BEYOND DRIVE LIMITS.
- 3 PROVIDE (2) 3" SCH 40 PVC CONDUIT U/G AS PER TRENCH SECTION "B-B" TO SITE BACKBOARD AND TELEPHONE LOCATION. PROVIDE CONCRETE ENCASEMENT AS INDICATED, 5' BEYOND DRIVE LIMITS.
- 4 PREP AREA AND PROVIDE GROUNDING PER UTILITY SPECIFICATIONS FOR NEW TRANSFORMER (BY UTILITY). STUB PRIMARY POWER CONDUIT UP PER UTILITY SPECIFICATIONS. ALL FINAL CONNECTIONS AT TRANSFORMER BY UTILITY. COORDINATE WITH SAME. SEE DETAIL 1/E-6.
- 5 PROVIDE (1) TELEPHONE TERMINATION CABINET AT SITE BACKBOARD. PROVIDE (1) 30A NON FUSED NEMA 3R DISCONNECT AT BOX PAD FOR EQUIPMENT DISCONNECT. COORDINATE ALL WORK WITH TELEPHONE UTILITY.
- 6 PROVIDE SITE BACKBOARD AS PER DETAIL 2/E-4.
- 7 PROVIDE (1) 3" SCH 40 PVC CONDUIT, WITH (3) #600MCM, U/G AS PER TRENCH SECTION "B-B", FROM TRANSFORMER TO MODULAR METER 800A TAPBOX.
- 8 PROVIDE (4) SCH 40 PVC CONDUITS FROM VERIZON SHELTER, (1) 2" WITH (3) #3/0, (1) #4G, TO VERIZON METER, (1) 1" WITH (3) #10'S FROM NEW 1 POLE 30A CB IN VERIZON PANEL TO SITE BACKBOARD, (1) 4" WITH 300# PULLCORD TO SITE BACKBOARD, AND (1) 3" WITH 300# PULLCORD TO CSC CABINET. U/G AS PER TRENCH SECTION "C-C".
- 9 PROVIDE HANDHOLE IN CONDUIT RUN AS TO NOT EXCEED 360' OF CONDUIT BENDS TO COMPLY WITH NEC. REFER TO TYPICAL SECTION @ HANDHOLE ON THIS DRAWING FOR MORE DETAIL.

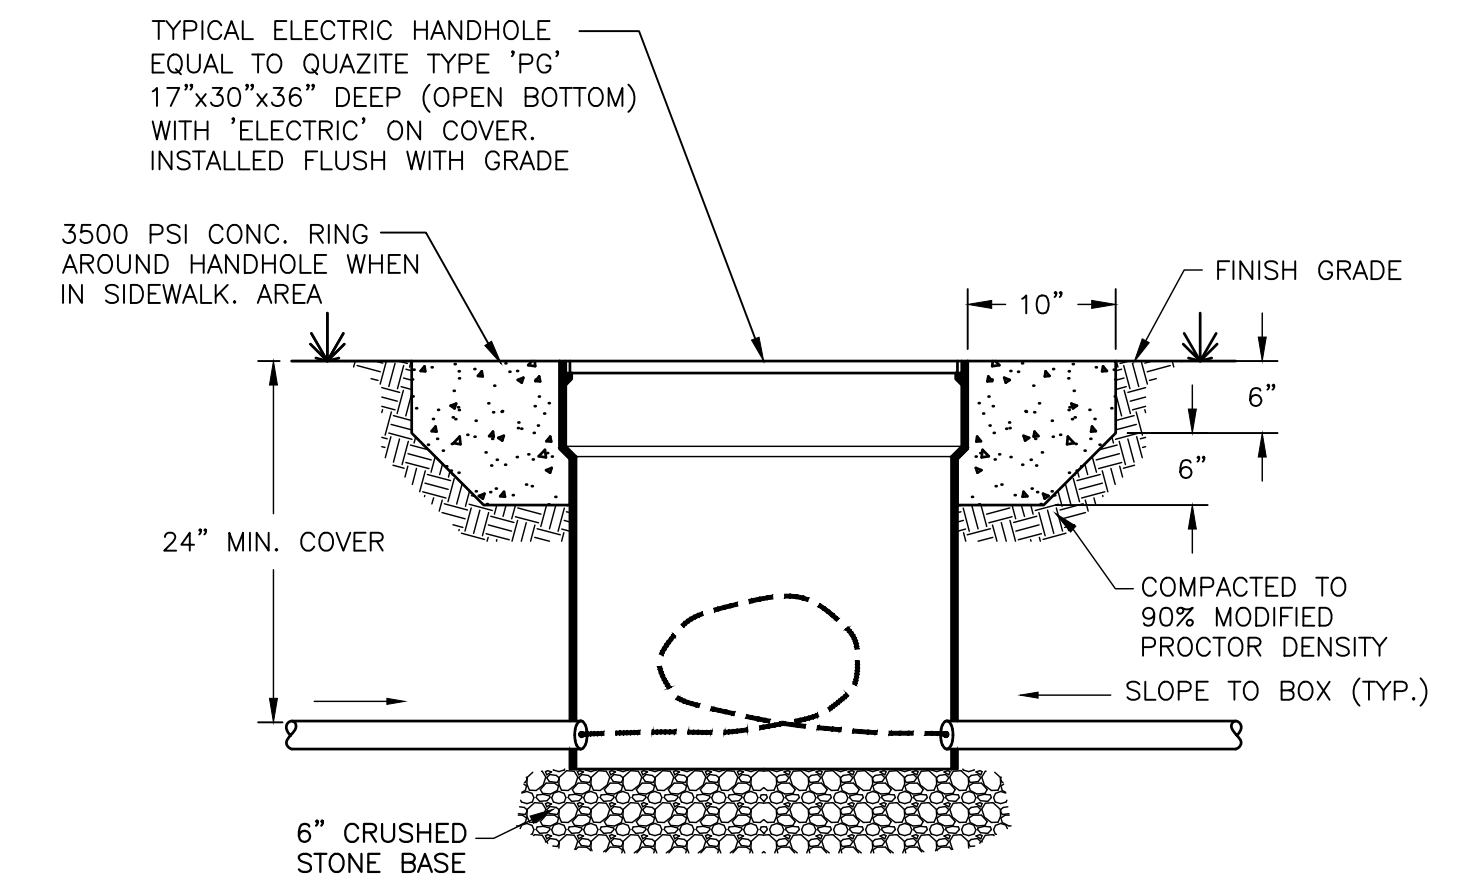


TYPICAL SECTION @ HANDHOLE
NOT TO SCALE

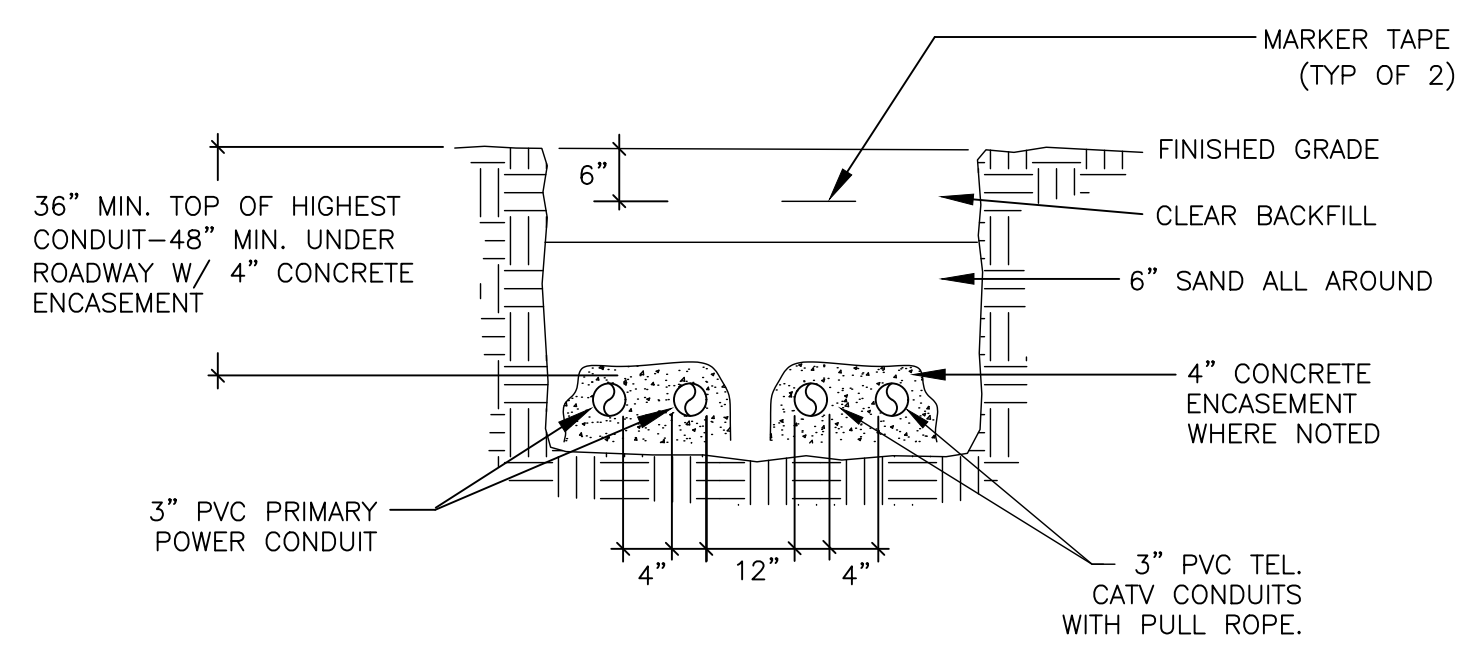

TRENCH SECTION 'A-A'
NOT TO SCALE

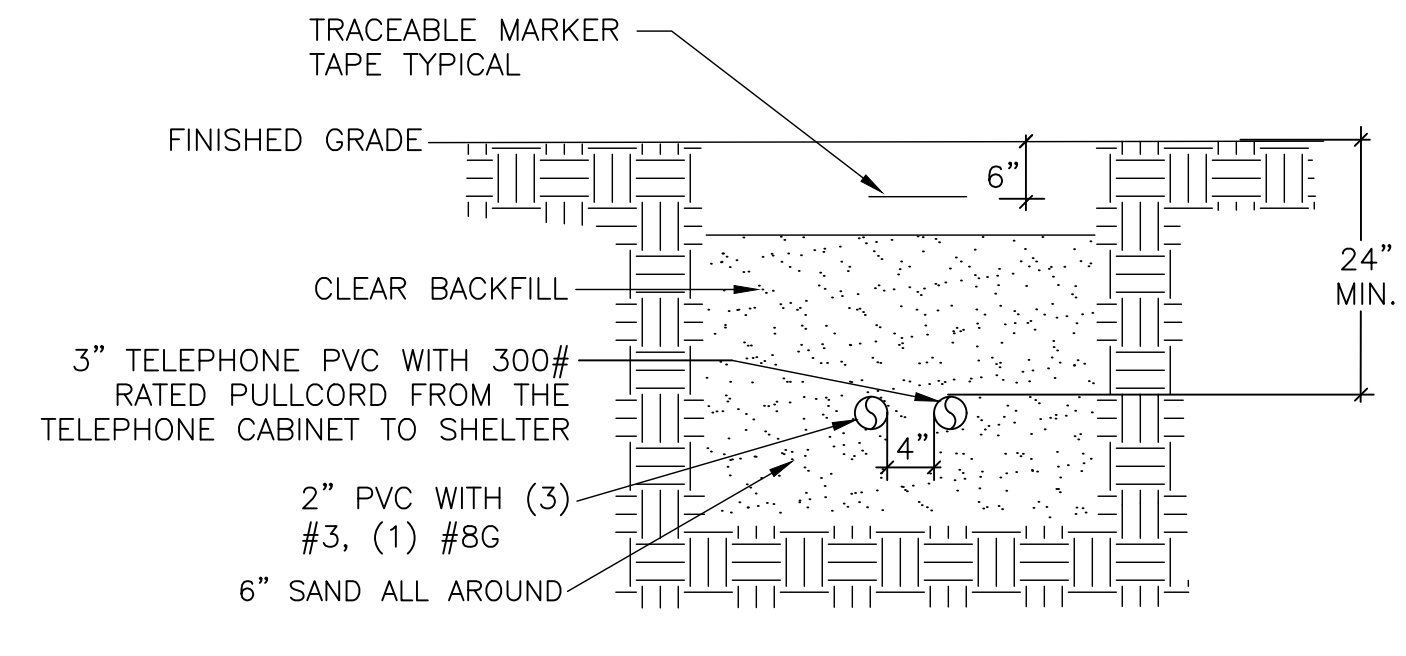

TRENCH SECTION "B-B"
NOT TO SCALE

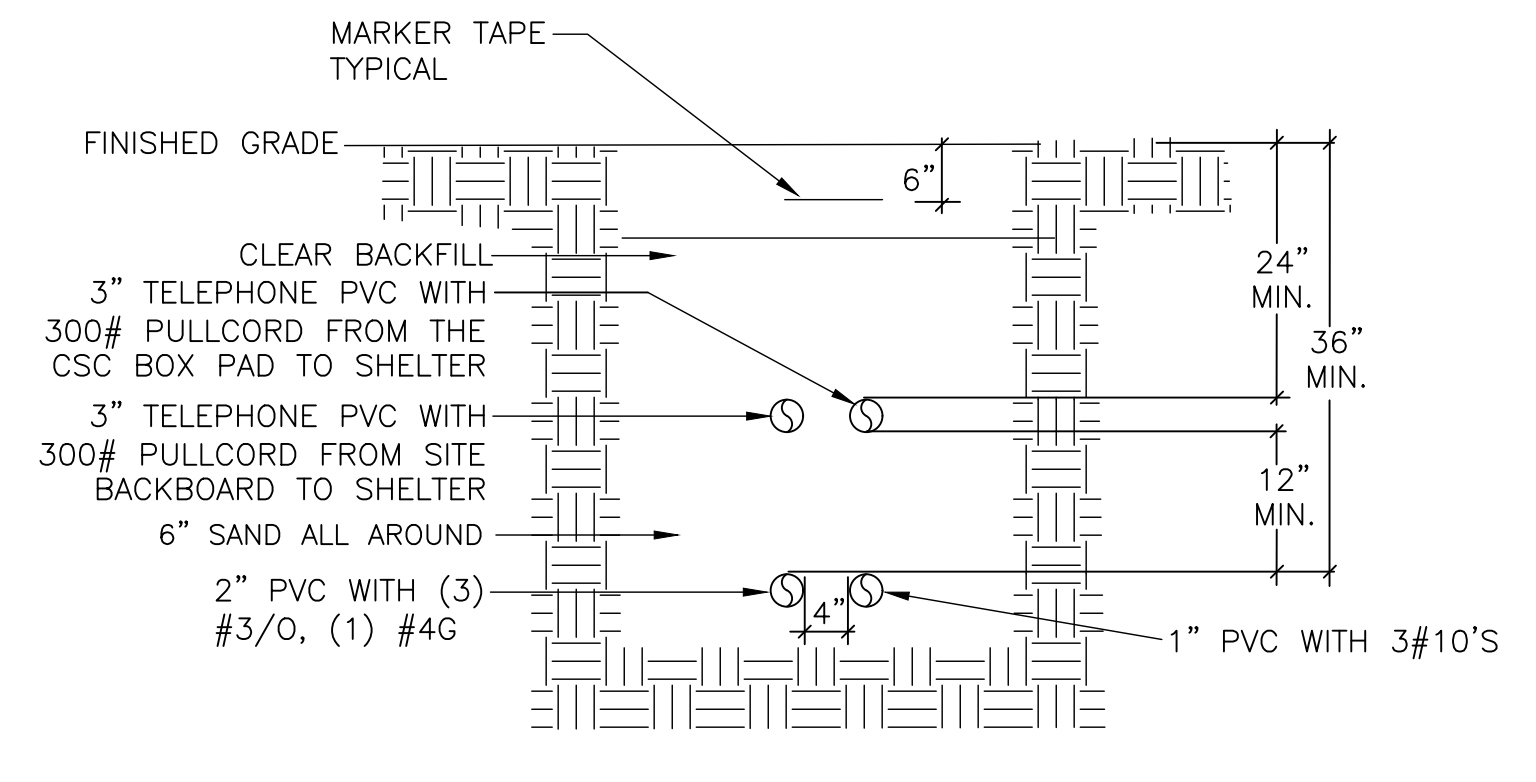

TRENCH SECTION "C-C"
NOT TO SCALE



ENGINEERING • PLANNING • MANAGEMENT • DEVELOPMENT
6 GREEN TREE DRIVE
SO. BURLINGTON, VT 05403
TEL: (802) 878-7661
FAX: (866) 783-7101
www.dubois-king.com
RANDOLPH, VT
SPRINGFIELD, VT
BRANDON, VT
BEDFORD, NH
LACONIA, NH
© Copyright 2023 Dubois & King Inc.



NO.	DATE	ISSUED FOR	DESCRIPTION
1	10-23-2023	JMP	BY CKD



PROJECT ID: 20202051531
PROJECT TYPE: BDGD
LOCATION CODE: 470144

MARSHFIELD VT

2264 U.S. ROUTE 2
MARSHFIELD, VT
05658

SHEET TITLE


SITE ELECTRICAL PLAN

CONSTRUCTION PLANS

DRAWN BY	DATE
EJD	OCT. 2023
CHECKED BY	D&K PROJECT #
WHH	422065L1
PROJ. ENG.	D&K ARCHIVE #
LJH	

SHEET NUMBER

E-3

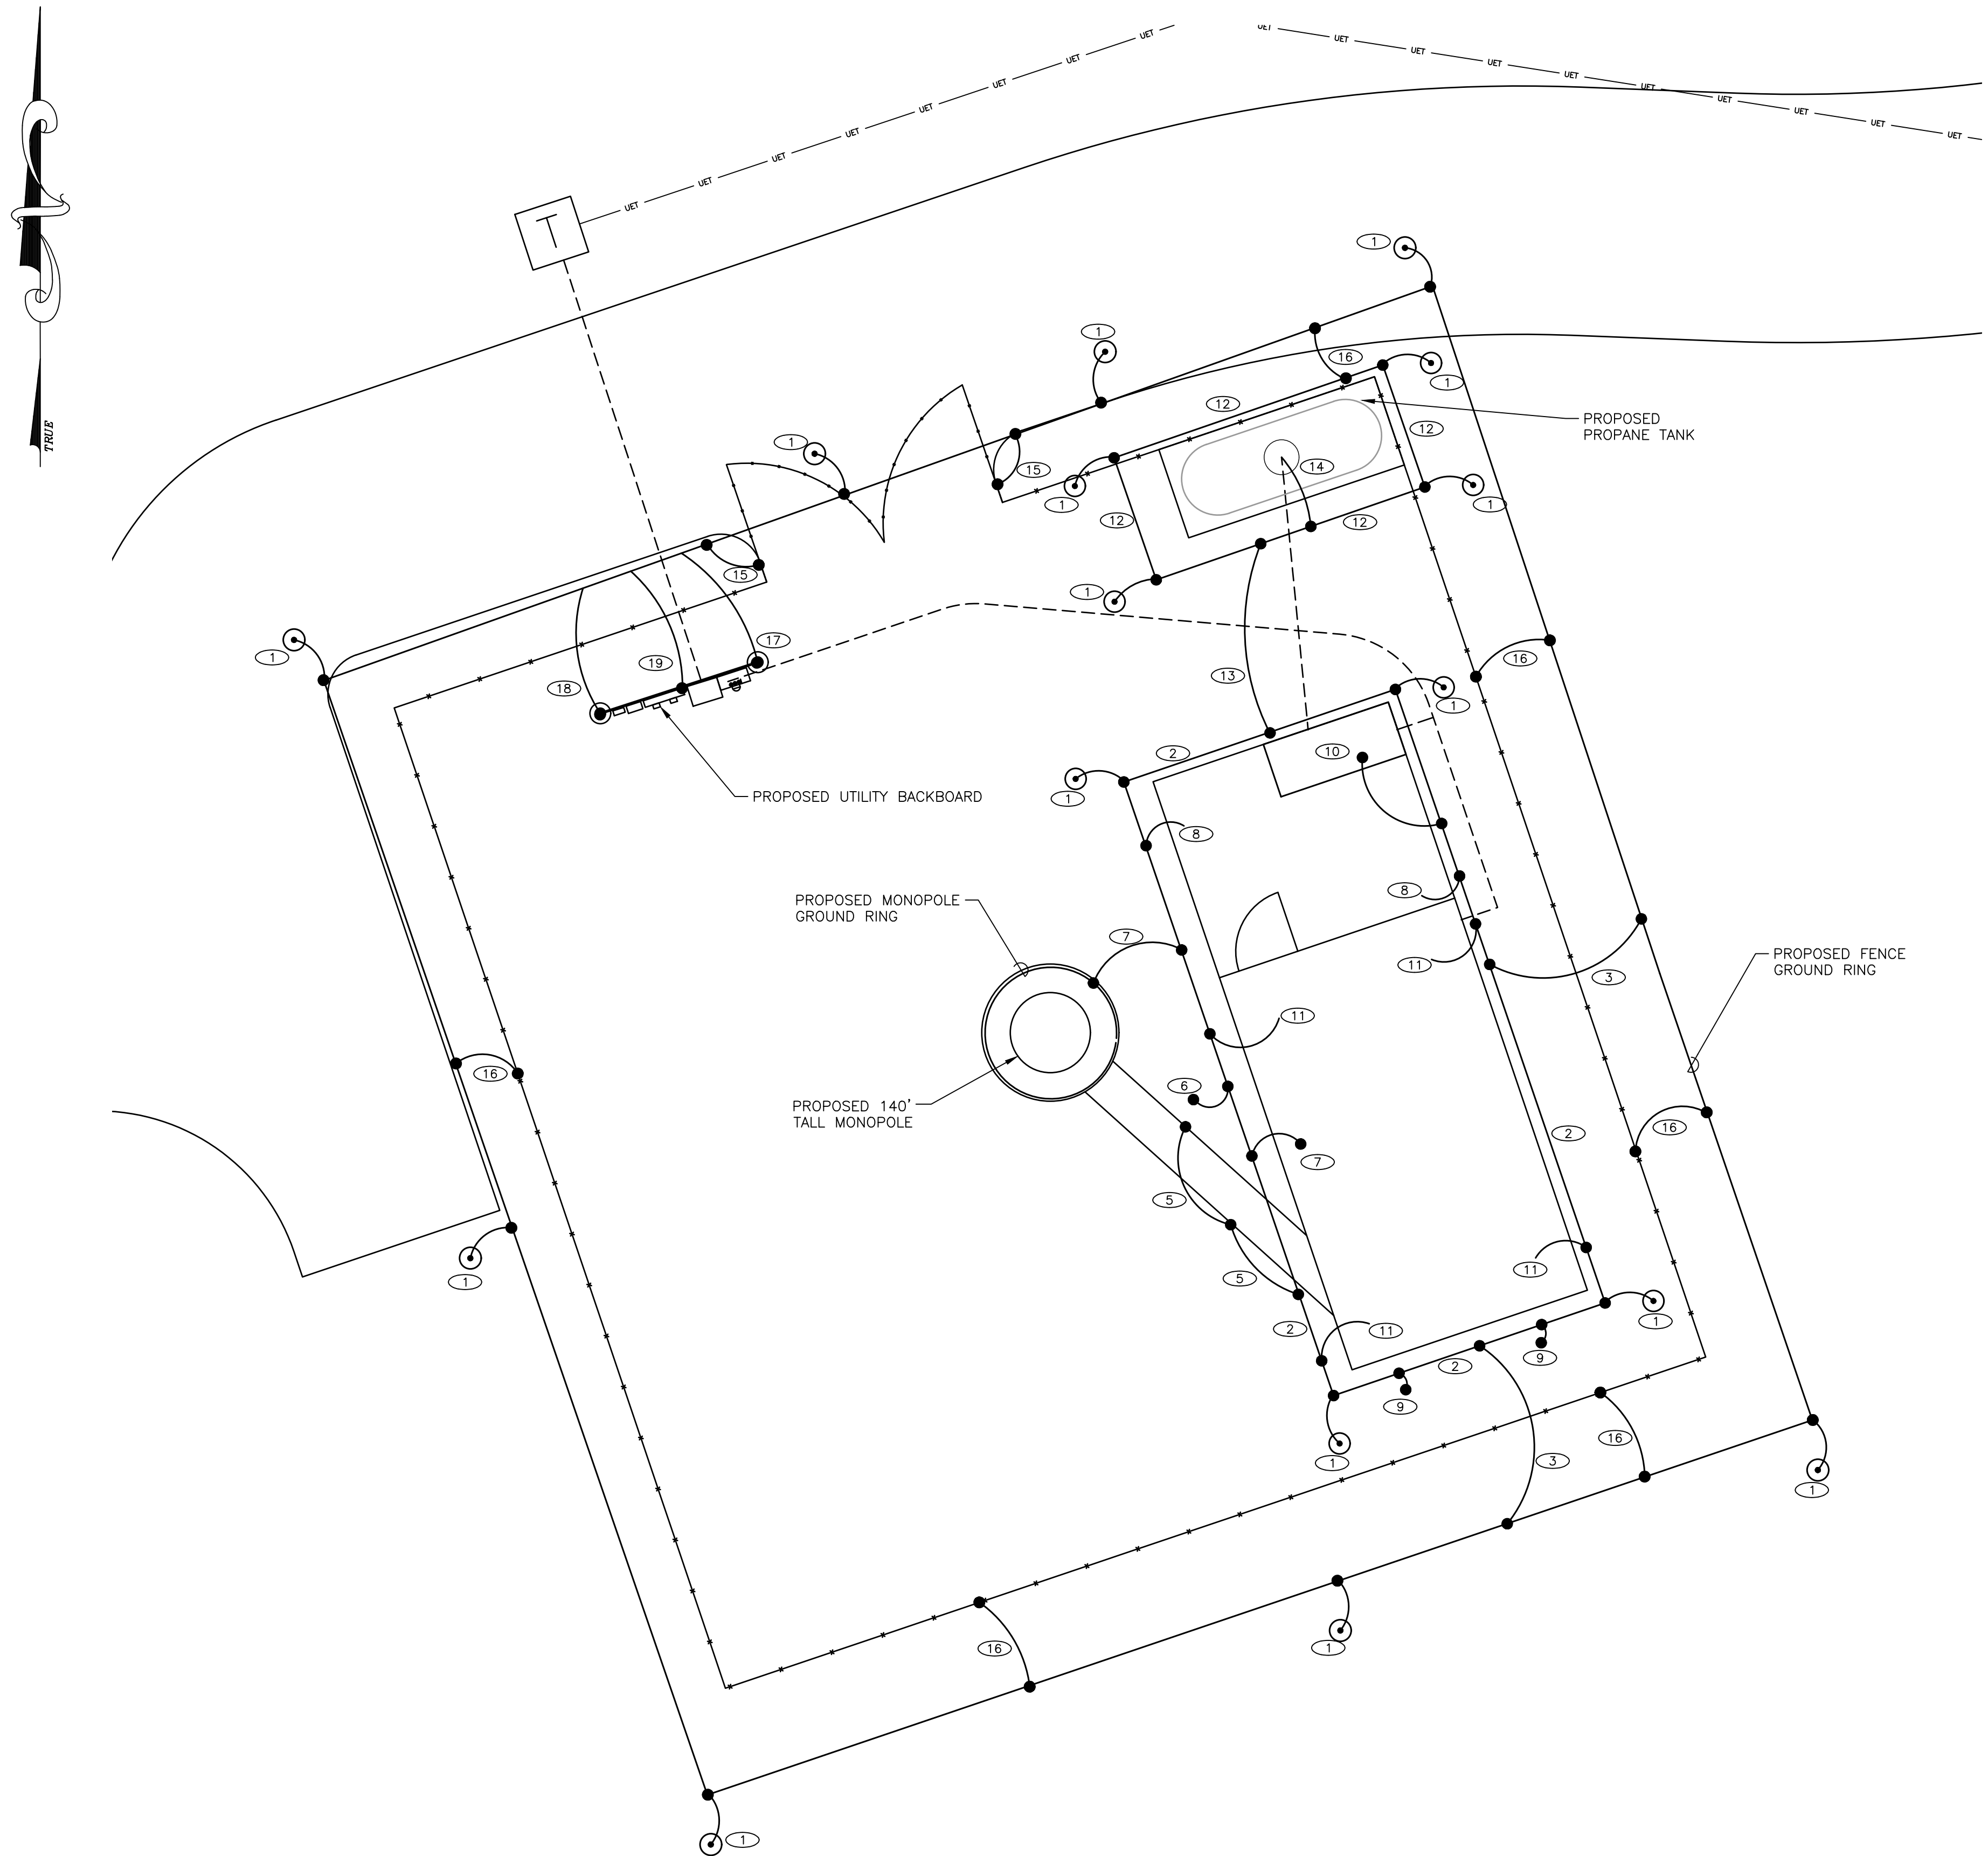

1 SITE GROUNDING PLAN
 E-2
 SCALE: 1" = 5'-0"
 GRAPHIC SCALE
 (IN FEET)
 1 inch = 5 ft. AT 24X36
 HALF SIZE AT 11X17

GENERAL GROUNDING NOTES

- A. OBJECTIVE IS TO PROVIDE A CELLULAR GROUNDING SYSTEM WITH GROUND RESISTANCE OF LESS THAN 5 OHMS BETWEEN ANY POINT ON THE GROUNDING SYSTEM AND REFERENCE GROUND. MODIFY THE GROUNDING SCHEME WITH THE CELL PROVIDER'S ENGINEER'S APPROVAL TO ACHIEVE DESIRED AC RESISTANCE TO GROUND. CHEMICAL ADDITIVES SHALL NOT BE USED TO ENHANCE MINIMUM RESISTANCE ON THE CELLULAR GROUNDING SYSTEM UNLESS APPROVED BY THE CELL PROVIDER'S ENGINEER. OBTAIN TESTING PROCEDURE FROM THE CELL PROVIDER'S ENGINEER. TEST GROUND GRID IN AN APPROVED METHOD AFTER INSTALLATION TO CONFIRM SPECIFIED RESISTANCE LEVELS HAVE BEEN MET.
- B. MINIMUM BENDING RADIUS FOR BURIED GROUND RING SHALL BE 2'-0" NOMINAL AND 12" MINIMUM. ANTENNA GROUNDING CONDUCTOR SHALL BE AS STRAIGHT AS POSSIBLE WITH A MINIMUM BENDING RADIUS OF 6".
- C. GROUND CONNECTIONS MADE BELOW GRADE SHALL BE HEAVY DUTY EXOTHERMIC WELD. PROVIDE CADWELD CONNECTIONS, STYLE AND TYPE REQUIRED.
 - CABLE TO CABLE (TYPE 'TA')
 - CABLE TO ROD (TYPE 'GI' OR 'NC')
 - CABLE TO SURFACE (TYPE 'LA')
 - CABLE TO FENCE (TYPE 'VS')
- D. GROUND CONNECTION TO THE HALO CORNER DROP SHALL BE BY A COMPRESSION LUG CONNECTOR - 15 TON COMPRESSION, 2 HOLE LONG BARREL, ELECTRO-TINNED PLATED HIGH CONDUCTIVITY COPPER, 600V RATED. USE 1/4" DIAMETER BOLT 3/4" SPACING LUGS. CONNECTOR SHALL BE BURNDY "HYLUG SERIES" OR EQUIVALENT.
- E. CORROSION PROTECTION SHALL BE PROVIDED FOR ALL CONNECTIONS ABOVE AND BELOW GRADE. USE ZRC COLD GALVANIZED COMPOUND MFGD BY ZRC CHEMICAL PRODUCTS, QUINCY, MASS.
- F. SURFACES INTENDED TO BE CONNECTED WITH MECHANICAL CONNECTIONS SHALL BE BARE METAL. PRIME AND PAINT OVER BONDED AREA TO PREVENT CORROSION.
- G. WHEN CONNECTING ALUMINUM COMPONENTS TO THE GROUNDING SYSTEM, USE UL APPROVED BI-METALLIC CONNECTIONS BETWEEN COPPER CONDUCTORS AND ALUMINUM SURFACES.
- H. GROUNDING CONNECTIONS MADE TO BAR PLATE SHALL BE MADE WITH DOUBLE HOLE HYDRAULICALLY INDENTED LUGS.

GROUNDING KEYED NOTES

- 1 3/4" x 8'-0" COPPER CLAD STEEL ROD (TYP. OF 14), TOP OF ROD AT 30" BELOW FINISHED GRADE WITH #2 AWG ANNEALED SOLID TINNED BARE COPPER, BURIED 30" BELOW FINISHED GRADE FROM GROUND ROD TO GROUND RING. IF LEDGE IS ENCOUNTERED THE CONTRACTOR IS TO PRE-DRILL A 1-1/2" DIAMETER HOLE FOR THE FULL LENGTH.
- 2 #2 AWG ANNEALED SOLID TINNED BARE COPPER, BURIED 30" BELOW FINISHED GRADE FOR SHELTER GROUND RING.
- 3 #2 AWG ANNEALED SOLID TINNED BARE COPPER, BURIED 30" BELOW FINISHED GRADE FROM THE SHELTER GROUND RING TO THE EXISTING FENCE GROUND RING.
- 4 #2 AWG ANNEALED SOLID TINNED BARE COPPER, BURIED 30" BELOW FINISHED GRADE FROM THE SHELTER GROUND RING TO THE EXISTING MONOPOLE GROUND RING.
- 5 #2 AWG ANNEALED SOLID TINNED BARE COPPER, BURIED 30" BELOW FINISHED GRADE FROM THE SHELTER GROUND RING TO THE ICE BRIDGE SUPPORT COLUMNS. SEE DETAIL 2/E-2.
- 6 #2 AWG ANNEALED SOLID TINNED BARE COPPER, BURIED 30" BELOW FINISHED GRADE FROM THE SHELTER GROUND RING TO THE GPS ANTENNA. SEE GROUNDING DETAIL 1/E-2.
- 7 #2 AWG SOLID COPPER CONDUCTORS, BURIED 30" BELOW FINISHED GRADE FROM THE BUILDING GROUND RING TO THE CABLE ENTRY GROUND BAR.
- 8 #2 AWG ANNEALED SOLID TINNED BARE COPPER, BURIED 30" BELOW FINISHED GRADE, FROM THE SHELTER GROUND RING TO CONCRETE REBAR.
- 9 #2 AWG ANNEALED SOLID TINNED BARE COPPER, BURIED 30" BELOW FINISHED GRADE, FROM THE SHELTER GROUND RING TO MECHANICAL EQUIPMENT.
- 10 #2 AWG ANNEALED SOLID TINNED BARE COPPER, BURIED 30" BELOW FINISHED GRADE FROM THE SHELTER GROUND RING TO THE VERIZON GENERATOR.
- 11 #2 AWG ANNEALED SOLID TINNED BARE COPPER FROM THE BUILDING GROUND RING TO THE HALO CORNER DROP, COILED OUTSIDE THE ENCLOSURE, VIA 1" PVC SLEEVE IN THE ENCLOSURE WALL.
- 12 #2 AWG ANNEALED SOLID TINNED BARE COPPER, BURIED 30" BELOW FINISHED GRADE FOR PROPANE GROUND RING.
- 13 #2 AWG SOLID COPPER CONDUCTORS, BURIED 30" BELOW FINISHED GRADE FROM THE BUILDING GROUND RING TO THE PROPANE GROUND RING.
- 14 #2 AWG SOLID COPPER CONDUCTORS, BURIED 30" BELOW FINISHED GRADE FROM THE PROPANE GROUND RING TO CONCRETE REBAR.
- 15 CHAIN LINK FENCE GATE SWING GROUND. USE #2 COPPER TIN SOLID GROUND STRAP. FASTEN TO THE GATE STRUCTURE WITH HEAVY GROUND STRAPS.
- 16 THE NEW CHAIN LINK FENCE IS TO BE CONNECTED TO THE FENCE GROUND RING WITH A #2 AWG ANNEALED SOLID TINNED BARE COPPER CONDUCTOR, BURIED 30" BELOW FINISHED GRADE.
- 17 CONNECT THE MODULAR METERING MOUNTING POST TO THE FENCE GROUND RING WITH #2 AWG ANNEALED SOLID TINNED BARE COPPER CONDUCTOR, BURIED 30" BELOW FINISHED GRADE.
- 18 CONNECT THE MODULAR METERING GROUND TERMINATION TO THE FENCE GROUND RING WITH #2 AWG ANNEALED SOLID TINNED BARE COPPER CONDUCTOR, BURIED 30" BELOW FINISHED GRADE.
- 19 #2 AWG ANNEALED SOLID TINNED BARE COPPER, BURIED 30" BELOW FINISHED GRADE, FROM FENCE GROUND RING TO PLANT TERMINAL BOX ON BOARD.

NOTE:
 EXTENT OF GROUNDING TO BE INSTALLED BY VZW TO BE DETERMINED BY THE VZW CONSTRUCTION MANAGER. PLANS ILLUSTRATE TYPICAL GROUNDING REQUIRED.

DuBois & King inc.
 ENGINEERING • PLANNING • MANAGEMENT • DEVELOPMENT
 6 GREEN TREE DRIVE
 SO. BURLINGTON, VT 05403
 TEL: (802) 878-7661
 FAX: (866) 783-7101
 www.dubois-king.com
 RANDOLPH, VT
 SPRINGFIELD, VT
 BRANDON, VT
 BEDFORD, NH
 LACONIA, NH
 © Copyright 2023 Dubois & King Inc.



NO.	DATE	ISSUED FOR BID	DESCRIPTION	JWP	LJH	BY	CK'D
1	10-23-2023						

verizon wireless
 PROJECT ID: 20202051531
 PROJECT TYPE: BDGCD
 LOCATION CODE: 470144

MARSHFIELD VT
 2264 U.S. ROUTE 2
 MARSHFIELD, VT
 05658

SHEET TITLE

SITE GROUNDING PLAN


CONSTRUCTION PLANS

DRAWN BY	DATE
EJD	OCT. 2023
CHECKED BY	D&K PROJECT #
WHH	422065L1
PROJ. ENG.	D&K ARCHIVE #
LJH	

SHEET NUMBER

E-4


I:\A\422065P_VZW_Marshfield\dwg\Construction_Plans\E22065-E1.dwg 10/23/2023 9:22 AM

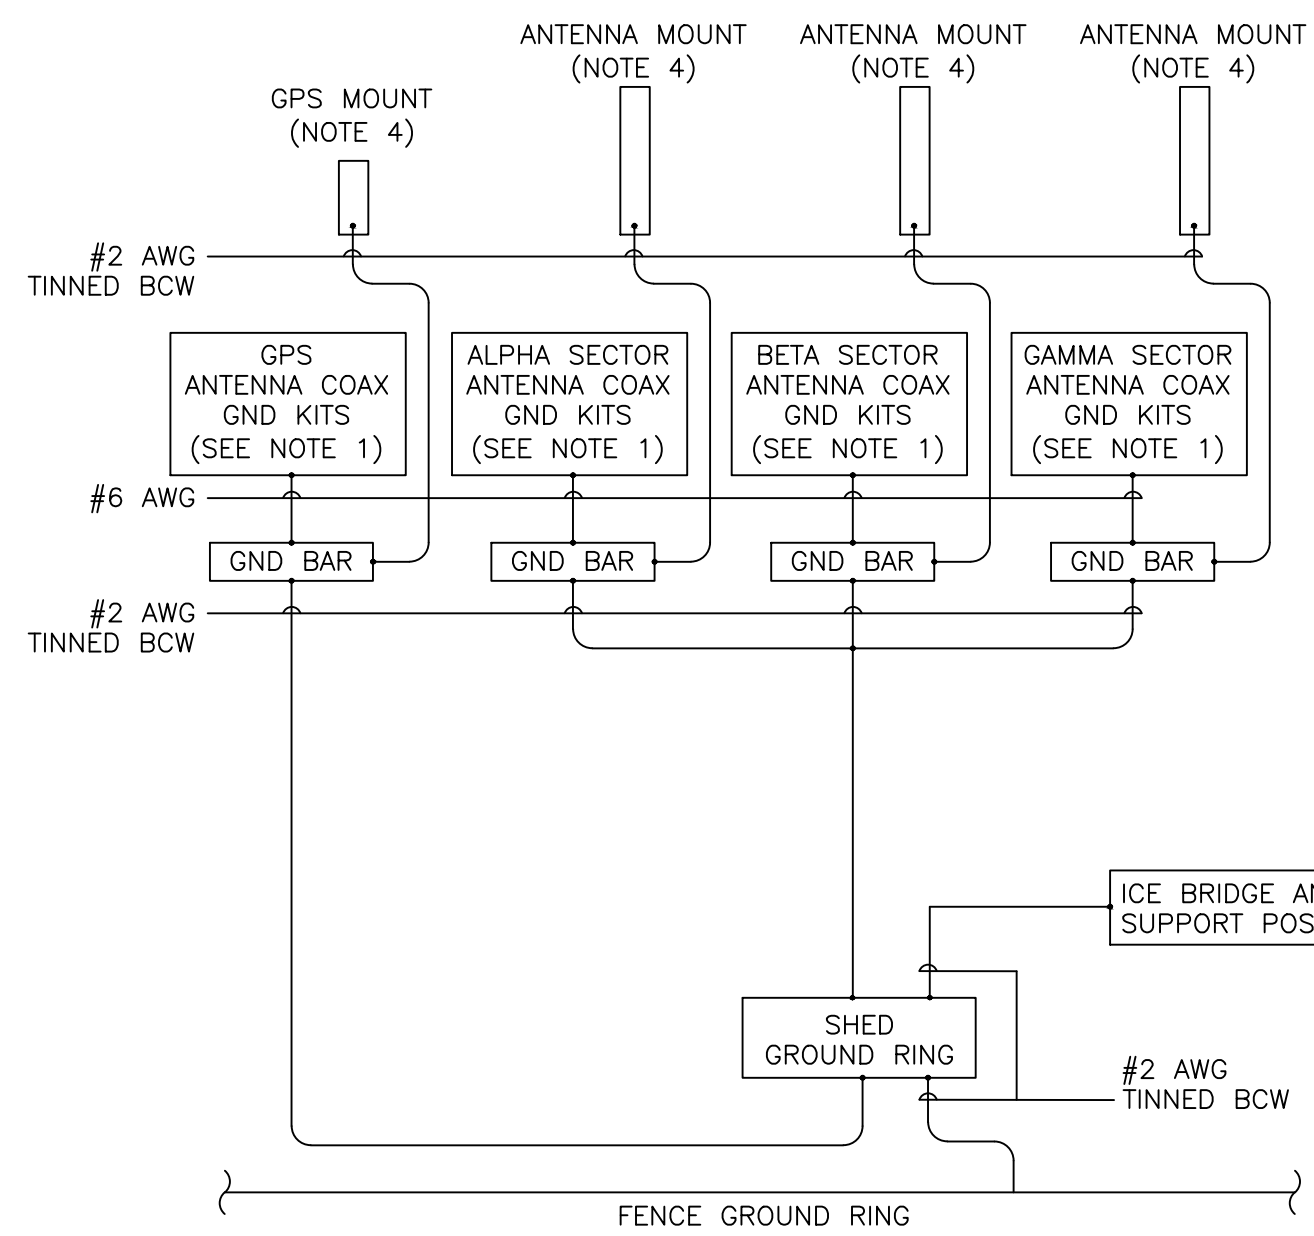


NOTES:

1. BOND ANTENNA GROUNDING KIT CABLE TO GROUND BAR (GND BAR).
2. HALO GROUND DESIGNED AND INSTALLED BY SHELTER MANUFACTURER.
3. ALL CELL EQUIPMENT (BTS, BATTERY FRAME, POWER CABINETS, MISC. EQUIPMENT FRAMES, ETC.) SHALL BE GROUNDED IN ACCORDANCE WITH MANUFACTURER SPECIFICATIONS.
4. GROUND ANTENNA SUPPORT PIPES (TYP. 4 PER SECTOR) WITH #2 AWG TINNED BCW DEDICATED LEAD BACK TO GROUND BAR.

1
E-5
GROUNDING DIAGRAM
NOT TO SCALE

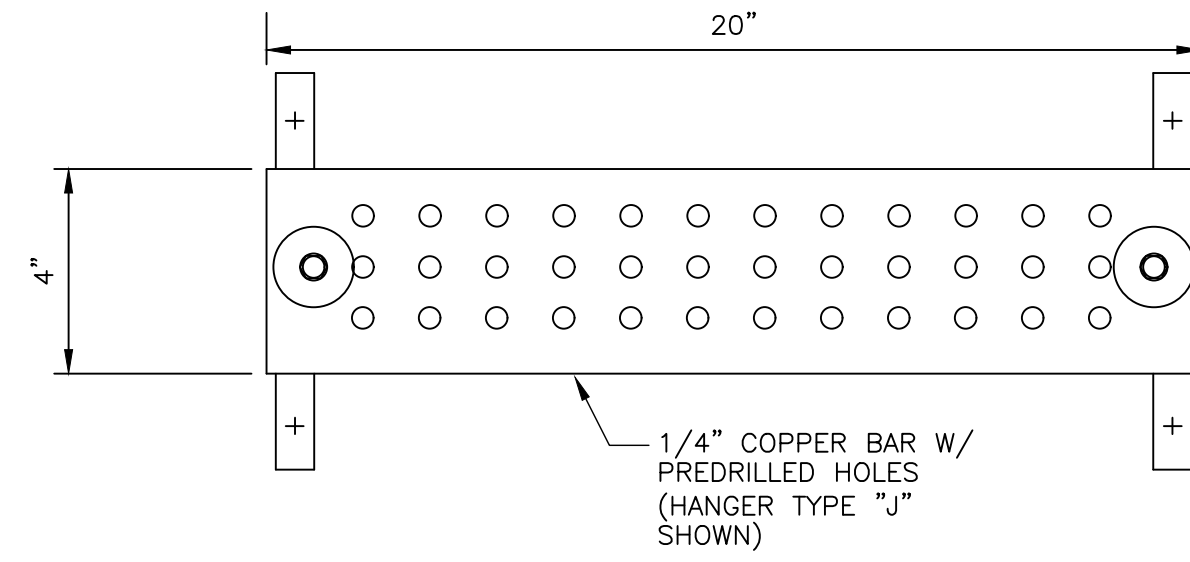


FRONT VIEW

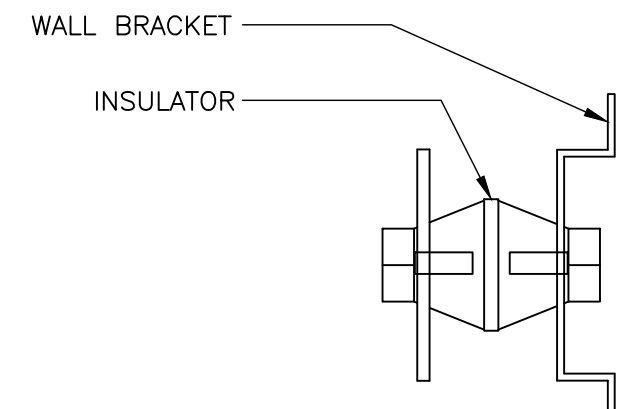


GROUND BAR ASSEMBLY: HARGER LIGHTNING PROTECTION, INC.

SECTION VIEW

2
E-5
GROUND BAR PLATE DETAIL
NOT TO SCALE

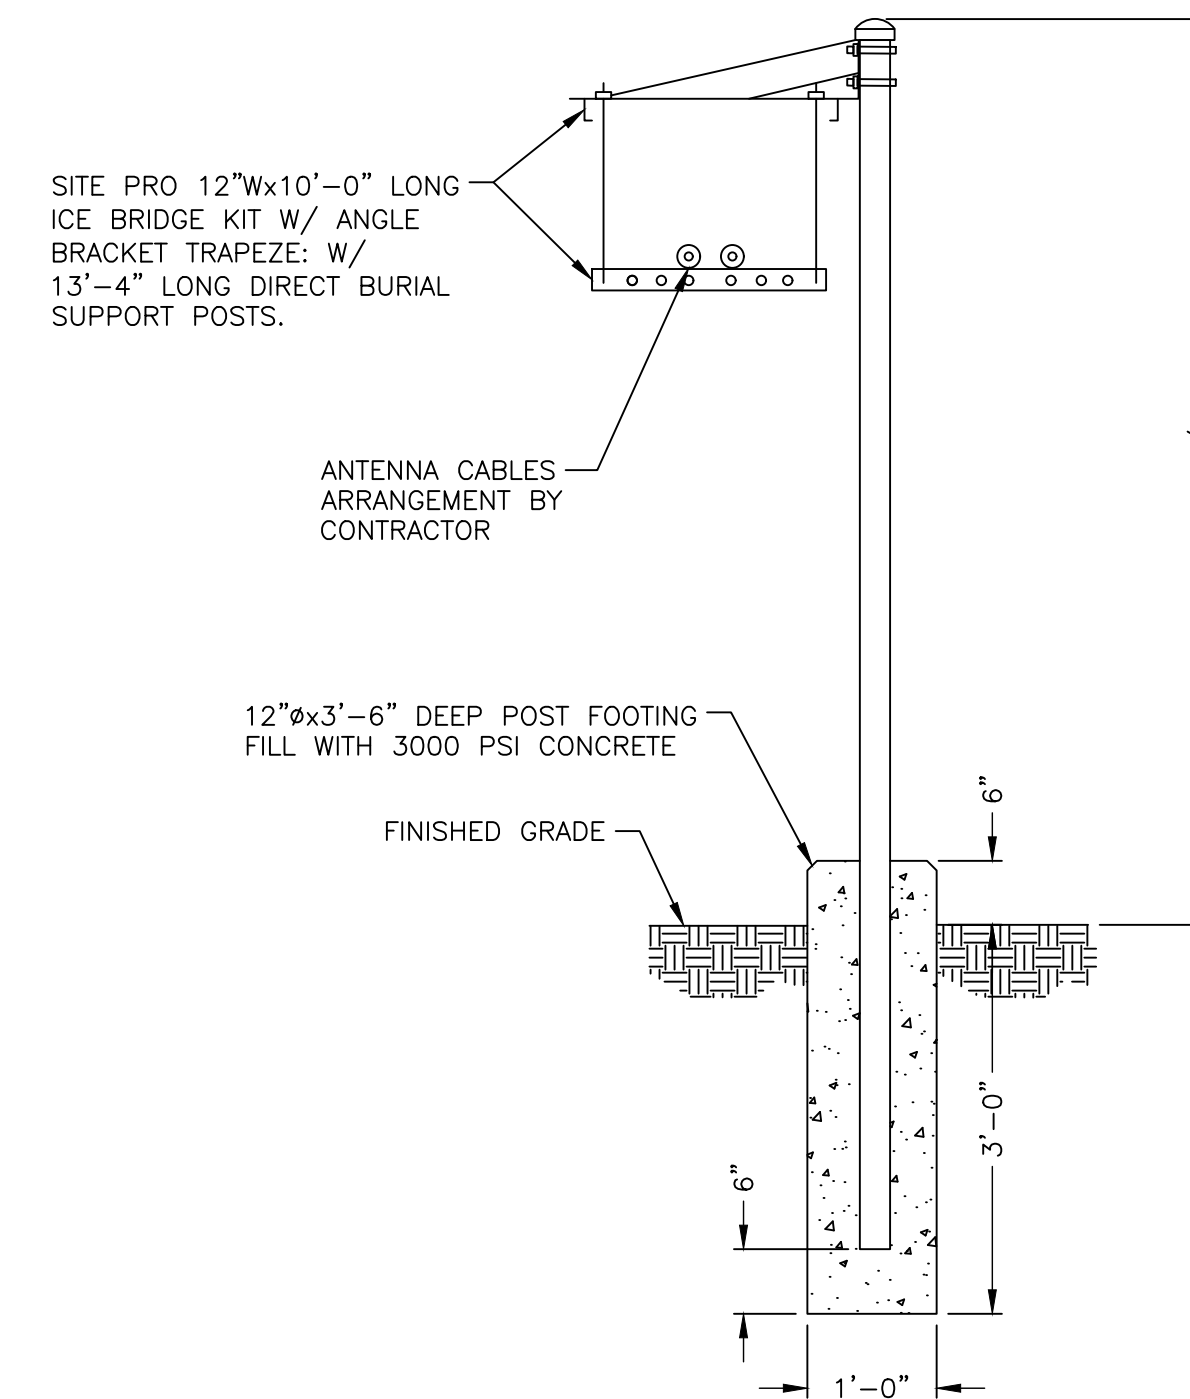


3
E-5
ICE BRIDGE DETAIL
NOT TO SCALE

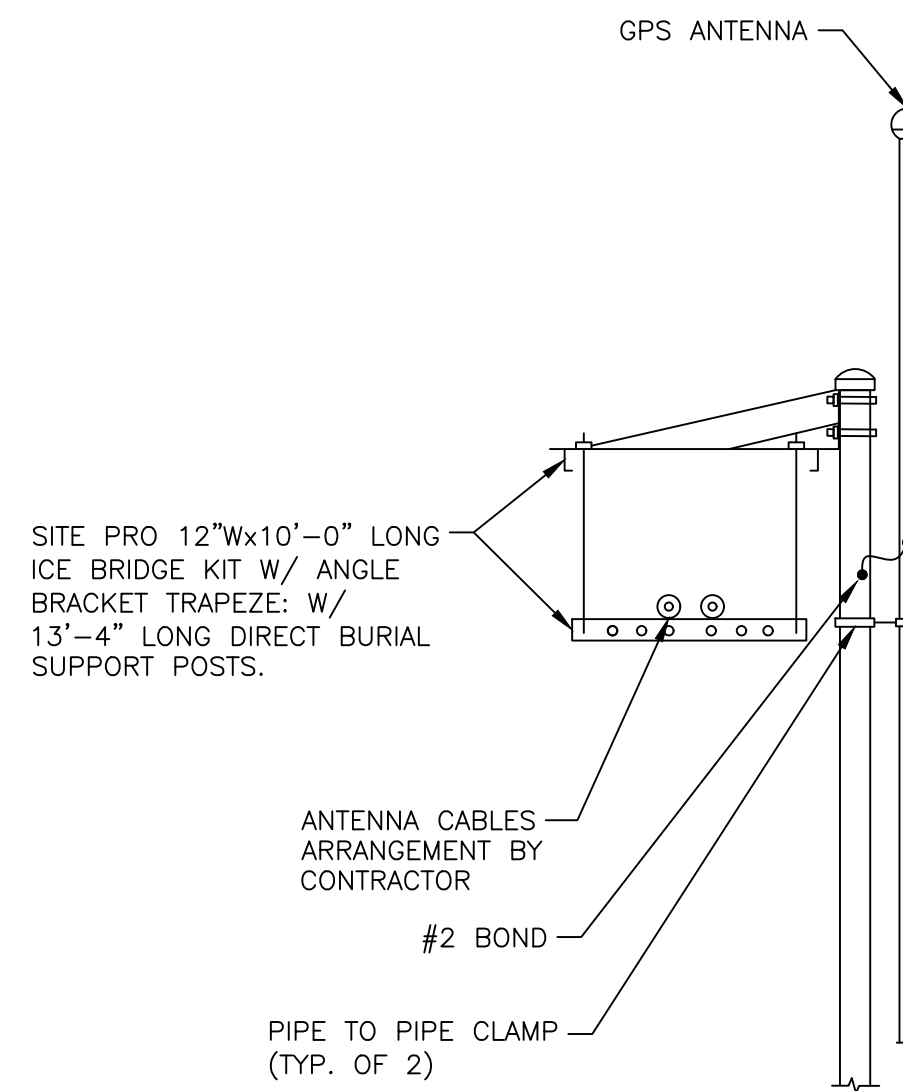


NOTES:

1. THE ELEVATION AND LOCATIONS OF THE GPS ANTENNA SHALL BE IN ACCORDANCE WITH THE FINAL RF REPORT
2. THE GPS ANTENNA MOUNT IS DESIGNED TO FASTEN TO A STANDARD 2-1/2" DIAMETER, SCHEDULE 40, GALVANIZED STEEL OR STAINLESS STEEL PIPE. THE PIPE MUST NOT BE THREADED AT THE ANTENNA MOUNT END. THE PIPE SHALL BE CUT TO THE REQUIRED LENGTH (MINIMUM 24") USING A HAND OR ROTARY PIPE CUTTER TO ASSURE A SMOOTH AND PERPENDICULAR CUT. A HACK SAW SHALL NOT BE USED. THE CUT PIPE END SHALL BE DEBURRED AND SMOOTH IN ORDER TO SEAL AGAINST THE NEOPRENE GASKET ATTACHED TO THE ANTENNA MOUNT.
3. ATTACH TO ICE BRIDGE POST NEAREST ANTENNA CABLE PORT ON SHELTER.
4. PRIOR TO INSTALLATION CONTRACTOR SHALL TEST GPS LOCATION WITH HAND HELD AND MOVE GPS ANTENNA TO OTHER ICE BRIDGE POSTS AS REQUIRED TO ACHIEVE ADEQUATE SIGNAL. FAILURE TO ACHIEVE ADEQUATE SIGNAL WITH A HAND HELD GPS SHALL BE REPORTED TO CONSTRUCTION MANAGER AND ENGINEER TO DETERMINE ALTERNATE INSTALLATION LOCATION FOR GPS ANTENNA.

4
E-5
GPS GROUNDING/MOUNTING BRACKET DETAIL
NOT TO SCALE

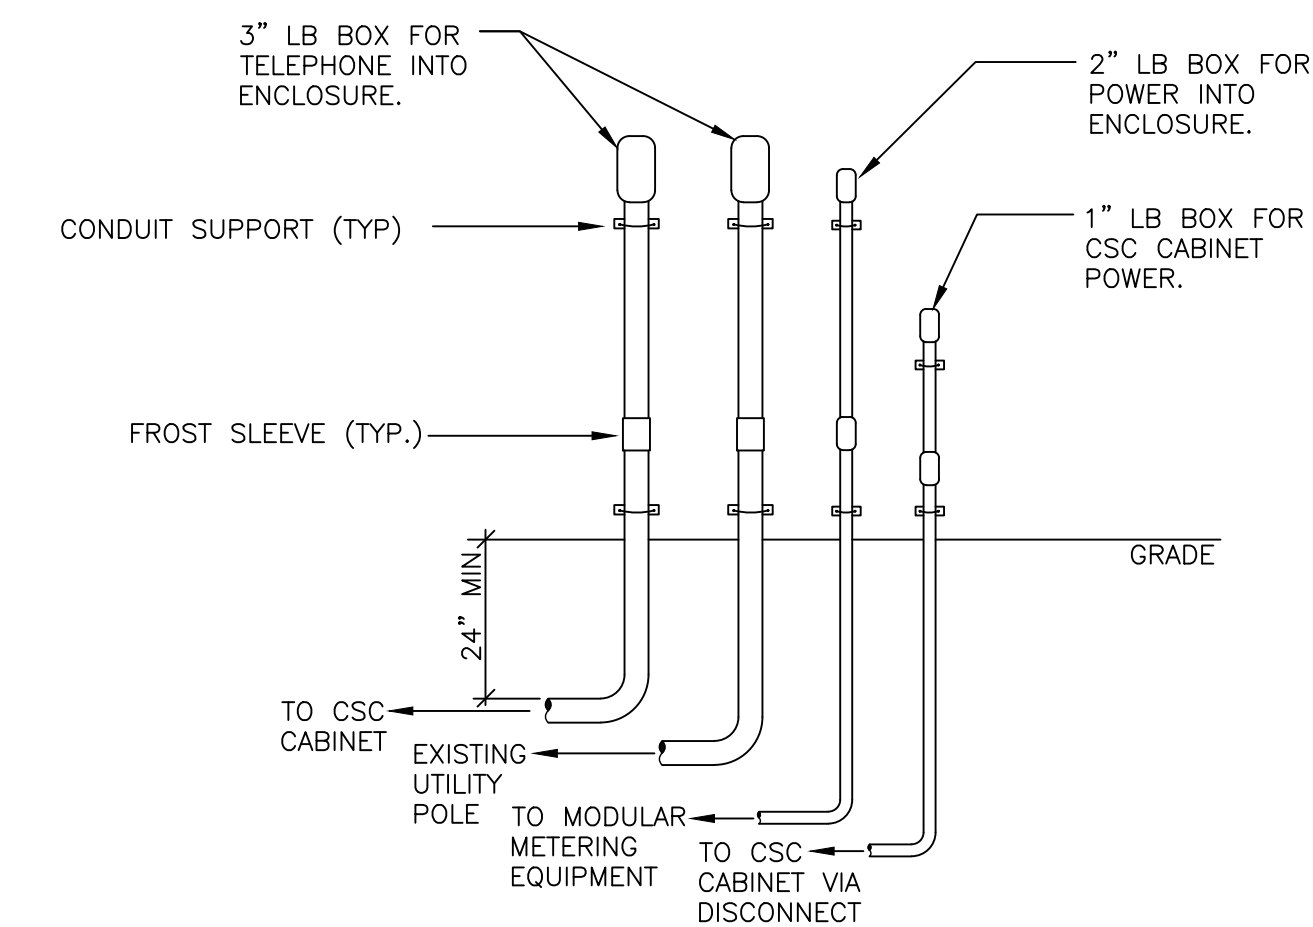

5
E-5
BLDG SERVICE ENTRANCE DETAIL
NOT TO SCALE

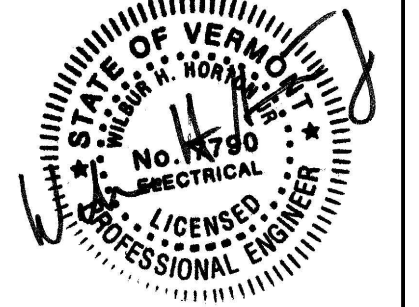

NO.	DATE	ISSUED FOR BID DESCRIPTION	BY	CHK'D
1	10-23-2023		JWP	LJH



PROJECT ID: 20202051531
PROJECT TYPE: BDGCD
LOCATION CODE: 470144

MARSHFIELD VT

2264 U.S. ROUTE 2
MARSHFIELD, VT
05658

SHEET TITLE



GROUNDING DETAILS

CONSTRUCTION PLANS


DRAWN BY	DATE
EJD	OCT. 2023
CHECKED BY	D&K PROJECT #
WHH	422065L1
PROJ. ENG.	D&K ARCHIVE #
LJH	

SHEET NUMBER

E-5

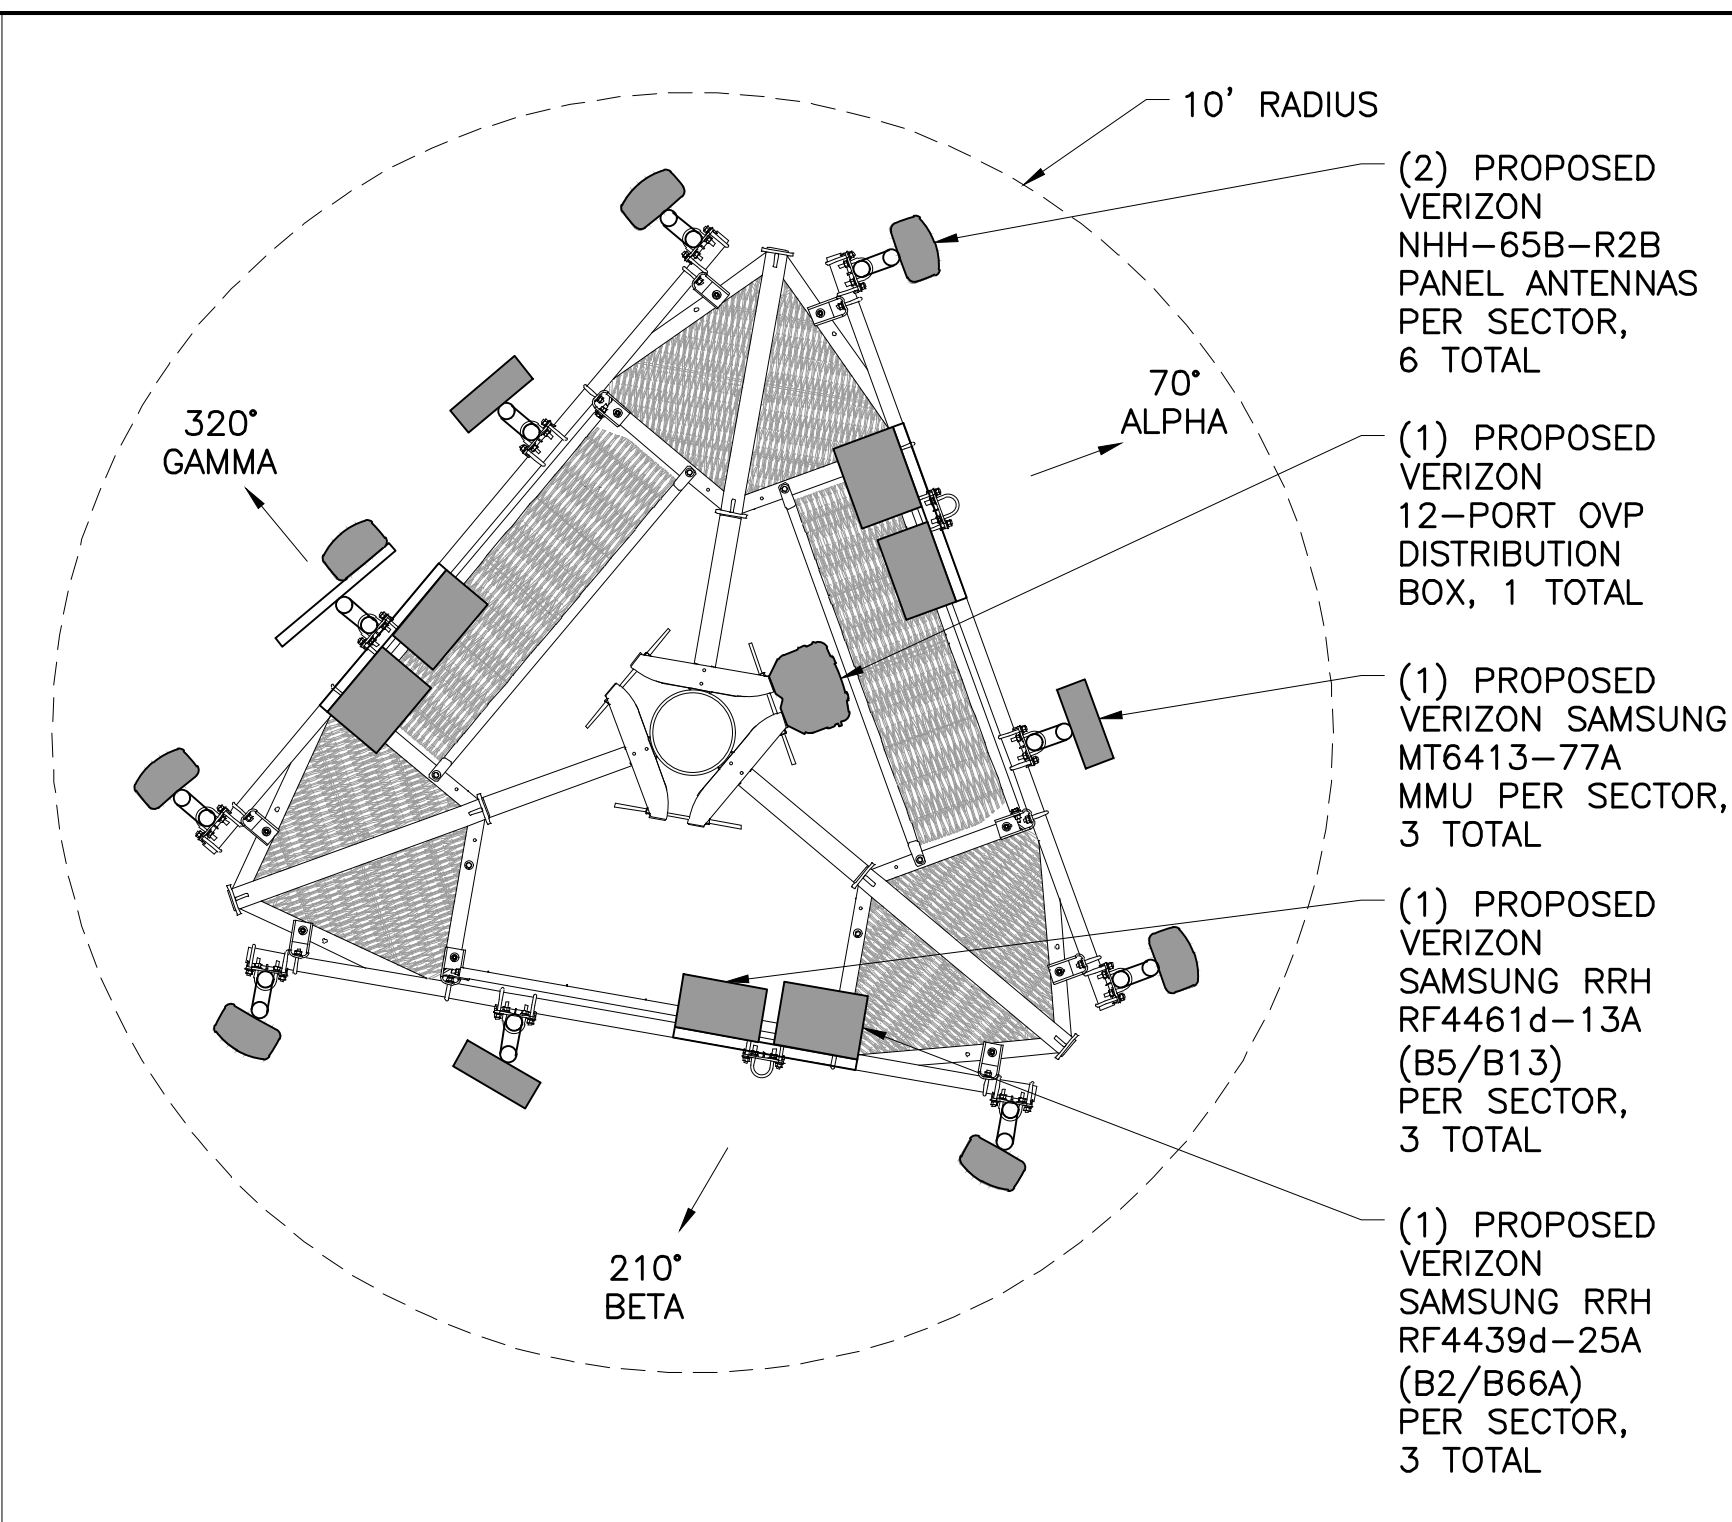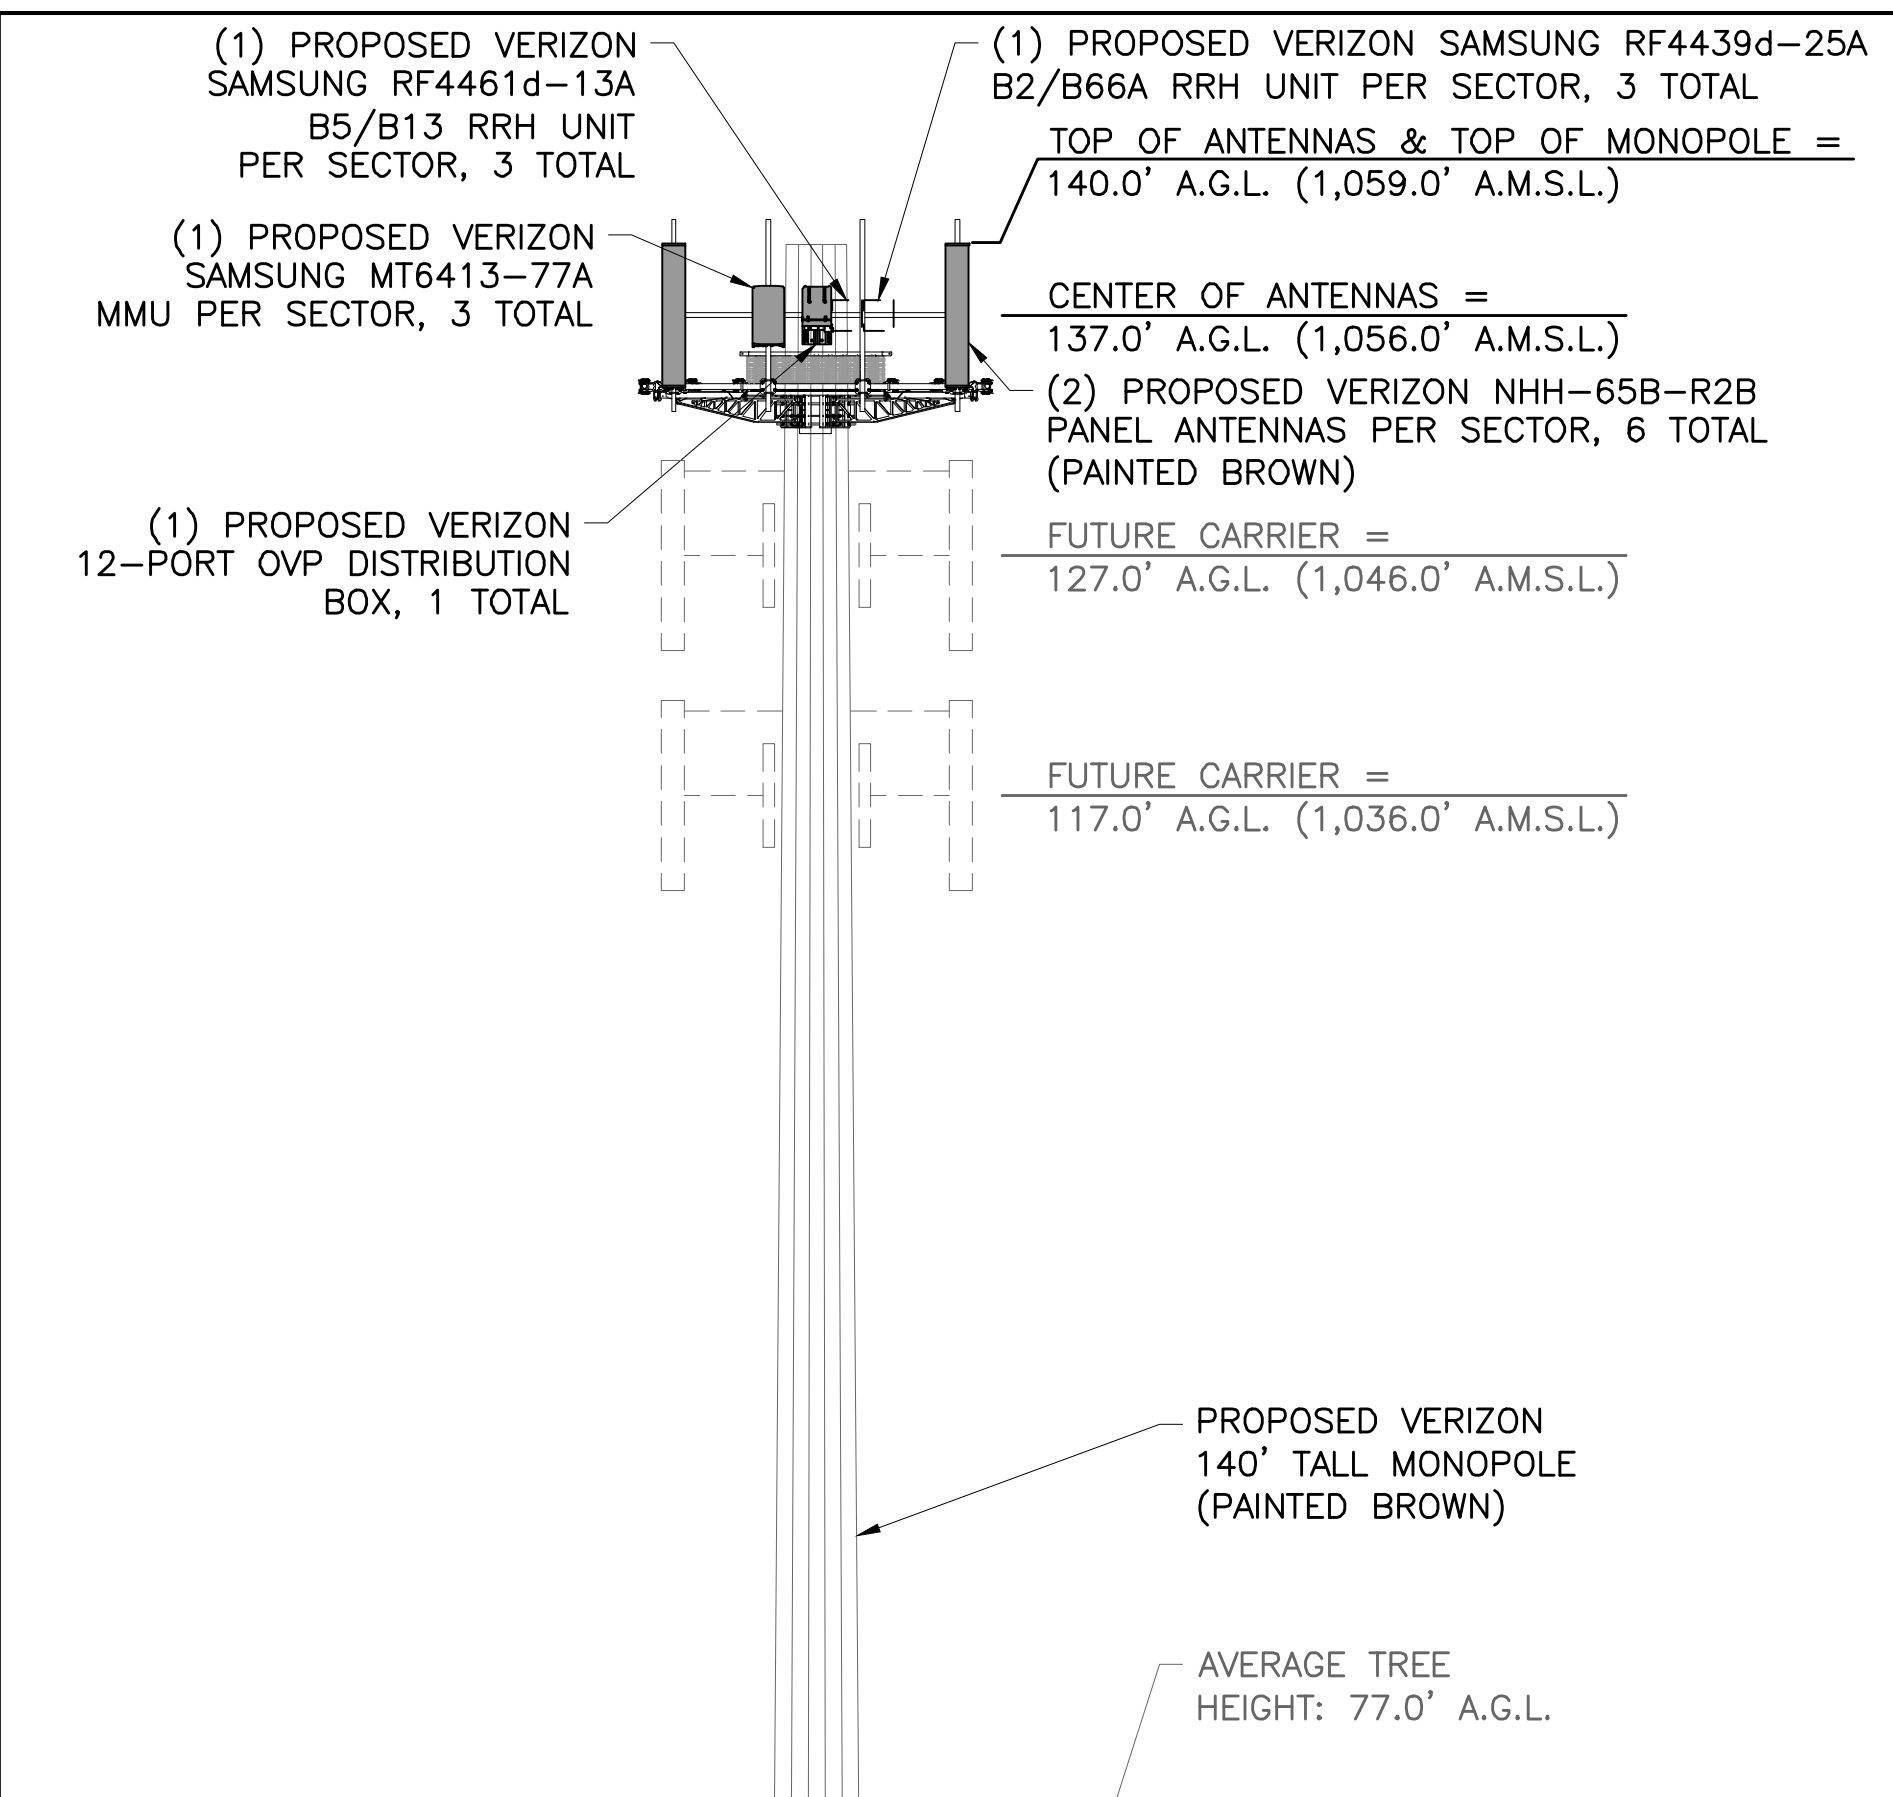

PROPOSED ANTENNA PLAN VIEW
SCALE: 1" = 3'

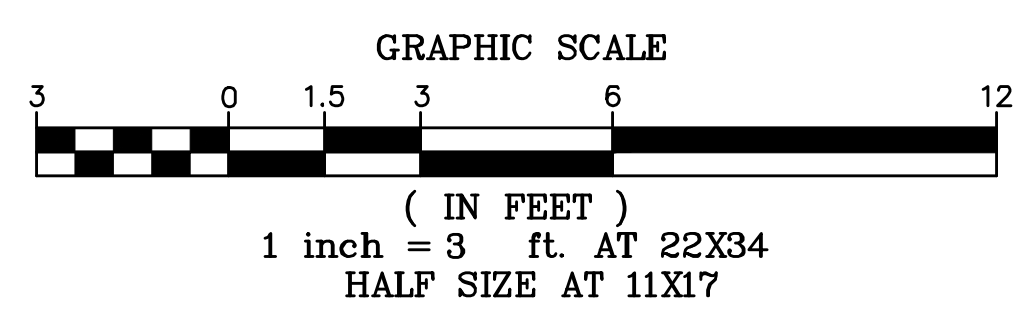


GENERAL NOTES:


- CONTRACTOR SHALL REFER TO THE LATEST VERIZON WIRELESS RF DATA SHEET WHICH MAY INCLUDE ANTENNA SECTOR AZIMUTHS/ANTENNA CHANGES, ETC. THAT ARE REQUIRED AS PART OF THE PROJECT.
- CONTRACTORS SHALL SECURE ALL CONTROL CABLES IN ACCORDANCE WITH INDUSTRY STANDARDS AND MANUFACTURERS INSTRUCTIONS. EXTERIOR CONTROL CABLES MAY BE TAPED OR TIE-WRAPPED TO EXISTING COAXIAL CABLES EVERY 4 FT. MAX. FOR HORIZONTAL RUNS. CONTRACTOR MAY USE HOISTING GRIPS AT TOP OF VERTICAL CABLE RUNS IN CERTAIN APPLICATIONS.
- CONTRACTOR SHALL VERIFY ALL CABLE LENGTHS PRIOR TO CONSTRUCTION.
- CABLE LENGTH BASED ON RRUS LOCATION ON BACKSIDE OF ANTENNA MASTS.

BILL OF MATERIALS

ITEM	DESCRIPTION	QTY	LENGTH	MODEL NUMBER	COMMENTS	SUPPLIED BY
1	PORT TERMINAL CAP	0	-	-	-	CONTRACTOR
2	1/2" FOAM COAX JUMPER	36	2m-6.56ft	-	-	VERIZON WIRELESS
3	POWER CABLE	9	70ft	-	-	VERIZON WIRELESS
4	FIBER CABLE	9	70ft	-	-	VERIZON WIRELESS
5	UPPER OVP	1	-	-	12-PORT	VERIZON WIRELESS
6	6x12 HYBRID CABLE	2	100ft	-	-	VERIZON WIRELESS
7	GROUNDING KIT	6	-	-	3 PER CABLE	CONTRACTOR
8	RRH	3	-	SAMSUNG RF4461d-13A B5/B13 RRH	700/850	VERIZON WIRELESS
9	RRH	3	-	SAMSUNG RF4439d-25A B2/B66A RRH	PCS/AWS	VERIZON WIRELESS
10	ANTENNA	6	-	NHH-65B-R2B	700/850/PCS/AWS	VERIZON WIRELESS
11	MMU	3	-	SAMSUNG MT6413-77A	5G	VERIZON WIRELESS
12	EQUIPMENT RACK	1	-	-	2 OVP/BBU EQUIPMENT RACK	VERIZON WIRELESS
13	EQUIPMENT RACK	1	-	-	BATTERY CABINET	VERIZON WIRELESS
14	700/850 CDU30	1	-	-	-	VERIZON WIRELESS
15	PCS/AWS CDU30	1	-	-	-	VERIZON WIRELESS
16	GPS CABLE	1	25ft	-	-	VERIZON WIRELESS
17	GPS ANTENNA	1	-	-	-	VERIZON WIRELESS

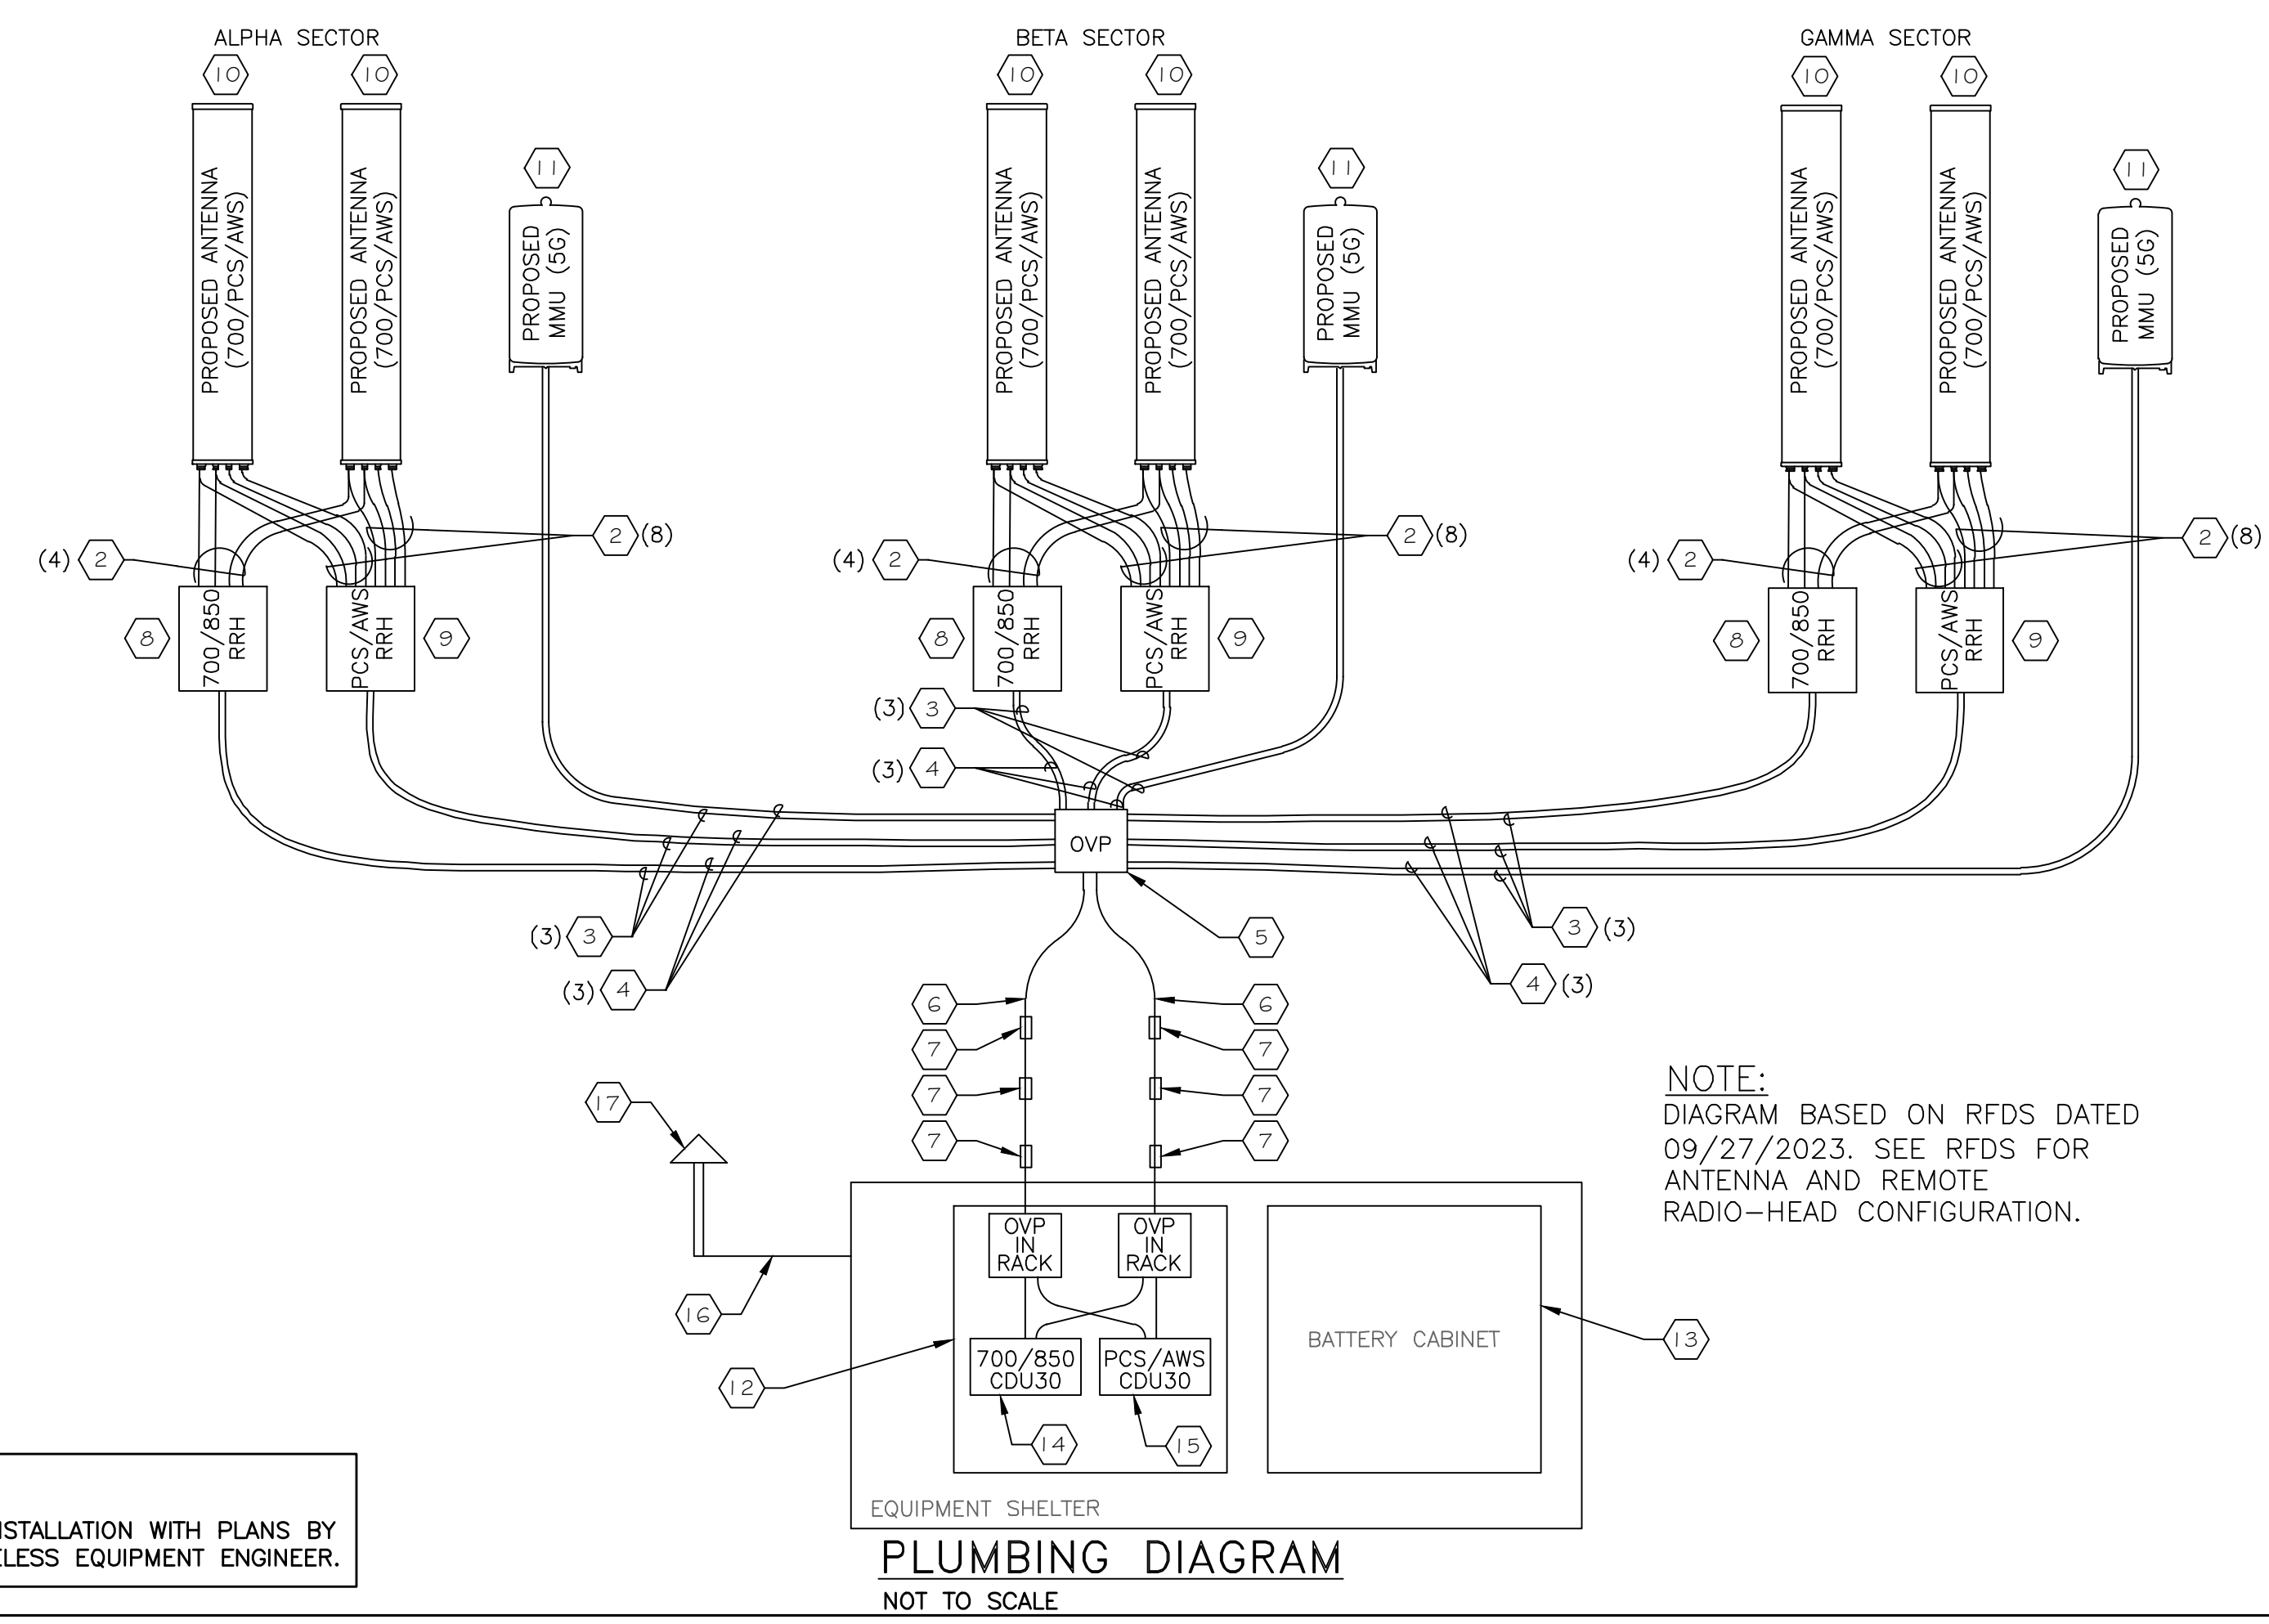

- NOTES:**
- COORDINATE INTERIOR EQUIPMENT INSTALLATION WITH PLANS BY VERIZON WIRELESS & VERIZON WIRELESS EQUIPMENT ENGINEER.

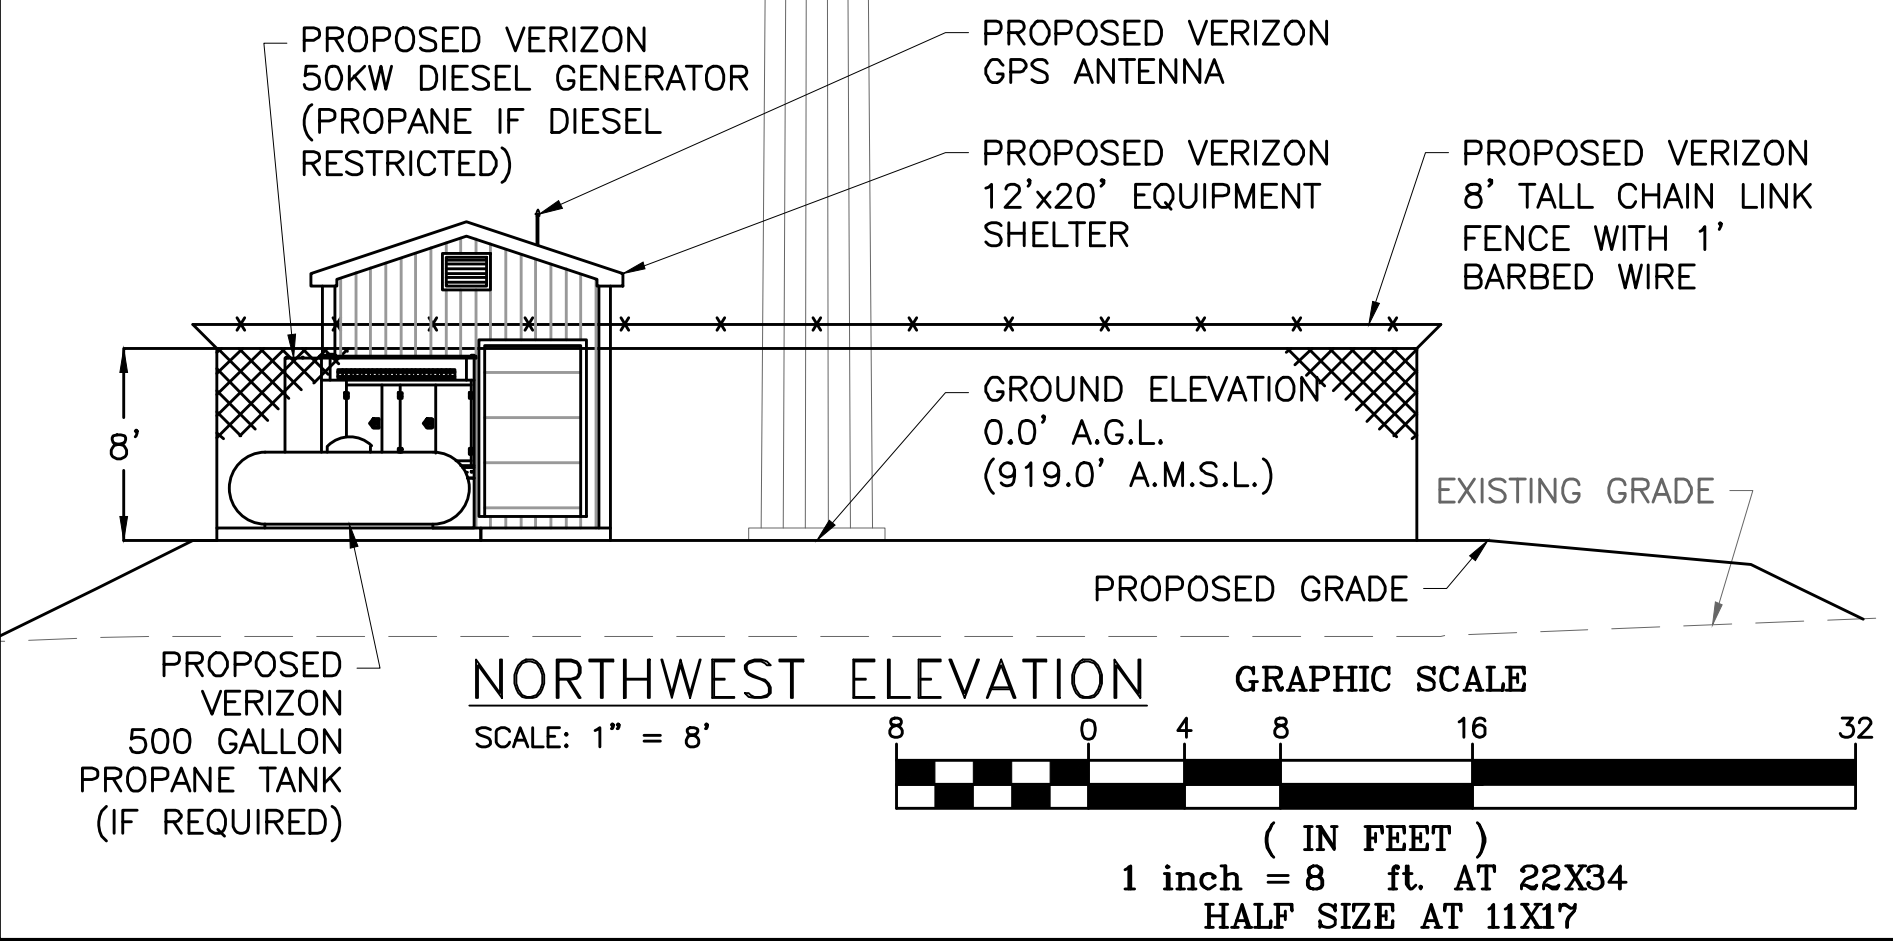

DuBois & King inc.
ENGINEERING • PLANNING • MANAGEMENT • DEVELOPMENT
6 GREEN TREE DRIVE
SO. BURLINGTON, VT 05403
TEL: (802) 878-7661
FAX: (866) 783-7101
www.dubois-king.com
RANDOLPH, VT
SPRINGFIELD, VT
BRANDON, VT
BEDFORD, NH
LACONIA, NH
© Copyright 2023 Dubois & King Inc.



NO.	DATE	DESCRIPTION	BY	CHK'D
2	11-02-2023	REVISED LINE WORK TO BE OUTSIDE BUFFER	JWP	LJH
1	10-23-2023	ISSUED FOR BID	JWP	LJH

verizon wireless

PROJECT ID: 20202051531
PROJECT TYPE: BDGCD
LOCATION CODE: 470144

MARSHFIELD VT

2264 U.S. ROUTE 2
MARSHFIELD, VT
05658

SHEET TITLE
ANTENNA EQUIPMENT DETAILS & SCHEMATICS

CONSTRUCTION PLANS

DRAWN BY	DATE
JWP	OCT. 2023
CHECKED BY	D&K PROJECT #
LJH	422065L1
PROJ. ENG.	D&K ARCHIVE #
LJH	

SHEET NUMBER
E-7

I:\A\422065P_VZW_Marshfield\dwg\Construction_Plans\C22065_BOM.dwg 11/2/2023 12:50 PM

ELECTRICAL SPECIFICATIONS

PART 1 GENERAL
1.01 WORK INCLUDED
A. COMPLYING WITH THE APPLICABLE PROVISIONS OF THE GENERAL CONDITIONS, SUPPLEMENTARY CONDITIONS, SPECIAL STATE CONDITIONS AND OTHER PROVISIONS OF THE CONTRACT DOCUMENTS THAT APPLY TO THE WORK INCLUDED IN DIVISION 26. THE GENERAL PROVISIONS OF THE CONTRACT, INCLUDING THE GENERAL, SUPPLEMENTARY, AND SPECIAL CONDITIONS AND THE GENERAL REQUIREMENTS APPLY TO THE WORK SPECIFIED IN ALL SECTIONS OF THIS DIVISION.
B. THE WORK REQUIRED OF THIS DIVISION SHALL INCLUDE ALL LABOR, MATERIALS, EQUIPMENT, TRANSPORTATION AND ALL NECESSARY AND RELATED ITEMS REQUIRED TO PROVIDE COMPLETE AND SATISFACTORY OPERATING ELECTRICAL SYSTEMS FOR THE PROJECT, INCLUDING NEW ELECTRICAL SYSTEMS INCLUDING BUT NOT LIMITED TO: SELECTIVE DEMOLITION, POWER DISTRIBUTION, ELECTRICAL DEVICES AND RECEPTACLES, LIGHTING, EMERGENCY LIGHTING, EXIT SIGNS, PANELBOARD, FIRE ALARM MODIFICATIONS, BRANCH CIRCUIT WIRING, CAT BE CABLES, SWITCHING, GROUNDING, AND POWER SYSTEMS FOR THE SYSTEM UPGRADES AND ADDITIONS/MODIFICATIONS.
C. THE WORK IN GENERAL INCLUDES, BUT IS NOT LIMITED TO, THE FOLLOWING:
1. WIRE AND CABLE.
2. WIRING DEVICES, RACEWAYS, BOXES AND FITTINGS.
3. BRANCH CIRCUITS TO ALL ELECTRICAL EQUIPMENT.
4. PANELBOARD AND CIRCUIT BREAKERS.
5. DISCONNECT SWITCHES AND FUSES.
6. LIGHTING SYSTEM, FIXTURES AND ACCESSORIES.
7. FINAL CONNECTIONS TO ALL EQUIPMENT FURNISHED BY THIS DIVISION AND OTHER DIVISIONS.
8. GROUNDING AND BONDING.
9. RECEIVING, HANDLING AND STORAGE OF ALL EQUIPMENT REQUIRED OF THIS DIVISION.
10. MOUNTING OF EQUIPMENT FURNISHED BY OTHER TRADES, IF SO DESIGNATED.
11. THE FINAL TESTING AND ADJUSTMENT OF ALL ELECTRICAL SYSTEMS AND EQUIPMENT TO DEMONSTRATE PROPER FUNCTION, CONTROL AND INTERLOCK.
12. ALL MINOR AND RELATED ITEMS AND ACCESSORIES TO MAKE EACH SYSTEM COMPLETE IN ALL RESPECTS.
D. DRAWINGS: CONTRACT DRAWINGS FOR ELECTRICAL WORK ARE IN PART DIAGRAMMATIC, INTENDED TO CONVEY SCOPE OF WORK AND INDICATE THE GENERAL ARRANGEMENT OF EQUIPMENT. ELECTRICAL TRADE SHALL FOLLOW THESE DRAWINGS IN LAYING OUT THEIR WORK, CONSULT GENERAL CONSTRUCTION DRAWINGS TO FAMILIARIZE THEMSELVES WITH CONDITIONS AFFECTING THEIR WORK, AND SHALL VERIFY SPACES IN WHICH THEIR WORK WILL BE INSTALLED BY MEASUREMENTS ON THE JOB. DO NOT SCALE DRAWINGS FOR CONSTRUCTION.
E. COORDINATE ALL WORK ACTIVITIES WITH THE OWNER.
F. CONTRACTOR SHALL COORDINATE WITH OWNER WHEN ANY SHUTDOWNS OR POWER OUTAGES ARE REQUIRED. FAILURE TO DO SO, AND ANY SUBSEQUENT EXPENSES DUE TO FAILURE, SHALL BE THE RESPONSIBILITY OF THE CONTRACTOR.
G. CONTRACTOR SHALL COORDINATE WITH UTILITIES, AND THE OWNER OR ANY OTHER CUSTOMERS AFFECTED BY WORK. FAILURE TO DO SO, AND ANY SUBSEQUENT EXPENSES DUE TO FAILURE, SHALL BE THE RESPONSIBILITY OF THE CONTRACTOR.
H. COORDINATION WITH LOCAL FIRE DEPARTMENT PRIOR TO INSTALLATION OF ANY FIRE ALARM DEVICES.
I. THROUGHOUT CONSTRUCTION CONTRACTOR SHALL PROVIDE UPGRADED SCHEDULES TO ACCURATELY REFLECT TIME FRAME OF WORK.
J. COMPLYING WITH REQUIREMENTS OF ALL CODES AND REGULATORY AGENCIES.
K. ARRANGING FOR AND PAYING ALL FEES FOR PERMITS AND OBSERVATIONS.
L. INSTALLING EQUIPMENT FURNISHED BY OTHERS:
1. INSTALLING AND CONNECTING ELECTRICALLY OPERATED EQUIPMENT, CABINETS, STARTERS, CONTROLS AND RELATED ITEMS FURNISHED UNDER OTHER DIVISIONS.
2. INSTALLING CONDUIT AND WIRING AS REQUIRED FOR SUCH EQUIPMENT.
M. INSTALLING AND CONNECTING ELECTRICALLY OPERATED EQUIPMENT, CABINETS, STARTERS, CONTROLS AND RELATED ITEMS FURNISHED UNDER OTHER DIVISIONS OR FURNISHED UNDER THIS DIVISION. INSTALLED CONDUIT AND WIRING AS REQUIRED FOR SUCH EQUIPMENT. COMPLYING WITH THE APPLICABLE PROVISIONS OF THE GENERAL CONDITIONS, SUPPLEMENTARY CONDITIONS, SPECIAL STATE CONDITIONS AND OTHER PROVISIONS OF THE CONTRACT DOCUMENTS THAT APPLY TO THE WORK INCLUDED IN DIVISION 26.
1.02 COORDINATION WITH UTILITY COMPANY
A. THE PUBLIC SERVICE COMPANY IS: GREEN MOUNTAIN POWER (GMP)
B. UTILITY BACK CHARGES WILL BE PAID BY OWNER.
C. WORK UNDER THIS SECTION SHALL BE CLOSELY COORDINATED WITH RELATED WORK OF THE LOCAL UTILITY COMPANY AND SHALL BE IN ACCORDANCE WITH REQUIREMENTS SET FORTH HEREBY.
D. SUBMIT DRAWINGS AND SPECIFICATIONS INDICATING WORK TO BE ACCOMPLISHED AND OBTAIN APPROVAL FROM THE LOCAL UTILITY COMPANY.
1.03 NOT INCLUDED
A. DIGGING, BACKFILLING, BLASTING, PUMPING, SHORING, CONCRETE AND WORK FURNISHED BY OTHER TRADES.
B. WORK SPECIFICALLY INDICATED TO BE DONE BY OWNER OR OTHERS.
1.04 REFERENCE STANDARDS
A. ELECTRICAL WORK SHALL CONFORM TO ALL REQUIREMENTS OF:
1. NATIONAL ELECTRIC CODE NEC
2. STATE BUILDING CODES.
3. LOCAL ORDINANCES AND REGULATIONS.
4. NFPA FIRE CODES, CURRENT EDITION.
5. UNDERWRITERS' LABORATORIES STANDARDS.
6. LOCAL UTILITY COMPANY REQUIREMENTS.
B. IT SHALL BE UNDERSTOOD THAT ALL CODES AND STANDARDS MENTIONED SHALL BE THOSE IN FORCE AT THE TIME THE CONTRACT IS SIGNED. IF ANY CODE IS CHANGED DURING THE CONSTRUCTION PERIOD, THESE SPECIFICATIONS MAY BE CHANGED BY MUTUAL AGREEMENT BETWEEN THE ENGINEER AND CONTRACTOR.
1.05 QUALITY ASSURANCE
A. CODES AND STANDARDS
1. COMPLY WITH NATIONAL ELECTRICAL CODE REQUIREMENTS FOR ELECTRICAL MATERIALS AND INSTALLATIONS.
2. KEEP COPY OF NATIONAL ELECTRICAL CODE IN FIELD OFFICE FOR DURATION OF PROJECT.
3. IN EACH CASE, CODES ARE MINIMUM REQUIREMENTS.
B. THE CONTRACTOR SHALL SUBMIT PROOF THAT THE ITEMS WHICH HE PROPOSES TO FURNISH UNDER THIS SPECIFICATION CONFORM TO THE STANDARDS OF UNDERWRITERS LABORATORIES, INC. (UL), FACTORY MUTUAL ENGINEERING CORP. (FM) OR WARNOCK HERSET INC. (WH). THE LABELS OF THESE THREE ORGANIZATIONS SHALL BE ACCEPTED AS CONFORMING TO THIS REQUIREMENT. IN LIEU OF THE LABEL, THE CONTRACTOR MAY SUBMIT A WRITTEN CERTIFICATION FROM ANY NATIONALLY RECOGNIZED TESTING AGENCY, ADEQUATELY EQUIPPED AND COMPETENT TO PERFORM SUCH SERVICES, THAT THE ITEM HAS BEEN TESTED AND CONFORMS TO THE STANDARDS INCLUDING METHODS OF TEST, OR THE TESTING ORGANIZATION(S).
C. QUALIFICATIONS OF INSTALLERS:
1. FOR THE ACTUAL FABRICATION, INSTALLATION AND TESTING OF THE WORK OF THIS SECTION USE ONLY THOROUGHLY TRAINED AND EXPERIENCED PERSONNEL WHO ARE COMPLETELY FAMILIAR WITH THE REQUIREMENTS FOR THIS WORK AND WITH THE INSTALLATION RECOMMENDATIONS OF THE MANUFACTURERS OF THE SPECIFIED ITEMS. CONTRACTOR SHALL BE ONE THAT IS REGULARLY ENGAGED IN THIS TYPE OF WORK.
2. IN THE ACCEPTANCE OR REJECTION OF THE INSTALLED ELECTRICAL SYSTEM, NO ALLOWANCE WILL BE MADE FOR LACK OF SKILL ON

THE PART OF INSTALLERS.
3. THE CONTRACTOR SHALL NOT BE RELIEVED FROM COMPLYING WITH ANY OF THE ABOVE REQUIREMENTS OF THE SPECIFICATIONS OR DRAWINGS WHICH MAY BE IN EXCESS OF AND NOT CONTRARY TO THE REQUIREMENTS OF THE ABOVE MENTIONED RULES.
D. OBSERVATION CERTIFICATES:
1. DELIVER TO THE ENGINEER TWO (2) COPIES OF THE ELECTRICAL OBSERVER'S CERTIFICATE OF APPROVAL SHOWING ACCEPTABILITY OF WORK DONE UNDER THIS CONTRACT.
2. DELIVER TO THE ENGINEER TWO (2) COPIES OF ANY OTHER CERTIFICATES OF APPROVAL.
1.06 PRODUCT DELIVERY, STORAGE AND HANDLING
A. PROTECTION: USE ALL MEANS NECESSARY TO PROTECT ELECTRICAL SYSTEM MATERIALS BEFORE DURING AND AFTER INSTALLATION AND TO PROTECT THE INSTALLED WORK AND MATERIALS OF ALL OTHER TRADES.
B. REPLACEMENTS: IN THE EVENT OF DAMAGE, IMMEDIATELY MAKE ALL REPAIRS AND REPLACEMENTS NECESSARY TO THE ACCEPTANCE OF THE ENGINEER AND AT NO ADDITIONAL COST TO THE OWNER, IF ANY APPARATUS HAS BEEN SUBJECT TO POSSIBLE INJURY BY WATER, IT SHALL BE THOROUGHLY DRIED OUT AND PUT THROUGH SUCH SPECIAL TESTS AS DIRECTED BY THE ENGINEER AT THE COST AND EXPENSE OF THE CONTRACTOR, OR SHALL BE REPLACED BY THE CONTRACTOR AT HIS OWN EXPENSE.
C. PROTECT THE WORK OF OTHER TRADES, RESTORE ANY DAMAGE CAUSED TO OTHER TRADES TO THE CONDITION EXISTING PRIOR TO DAMAGE AT NO ADDITIONAL COST TO THE OWNER.
D. INVESTIGATE EACH SPACE OF THE BUILDING THROUGH WHICH EQUIPMENT MUST PASS TO REACH ITS FINAL LOCATION. IF NECESSARY, THE MANUFACTURER SHALL BE REQUIRED TO SHIP HIS MATERIAL IN SECTIONS SIZED TO PERMIT PASSING THROUGH SUCH RESTRICTED AREAS IN THE BUILDING.
1.07 PROJECT CONDITIONS
A. PROJECT DESCRIPTION:
1. THE PROJECT IS TO PROVIDE ALL ELECTRICAL EQUIPMENT NECESSARY TO PROVIDE A COMPLETE AND WORKING SYSTEM. PROVIDE ALL LABOR, MATERIALS, EQUIPMENT, APPLIANCES AND TOOLS AND PERFORM ALL WORK NECESSARY FOR THE COMPLETE EXECUTION OF THE ELECTRICAL WORK AS SHOWN ON THE DRAWINGS, REQUIRED BY THE SPECIFICATIONS AND WORK NOT SPECIFICALLY SHOWN OR SPECIFIED, YET REQUIRED TO INSURE PROPER AND COMPLETE OPERATION OF ALL SYSTEMS AND TO SATISFY THE DESIGN INTENT INHERENT IN THE WORK AND TO COMPLY WITH ALL APPLICABLE CODES AND REGULATIONS.
2. ALL MATERIAL REMOVED INCLUDING CONDUIT, WIRE AND RELATED ELECTRICAL EQUIPMENT IS TO BE REMOVED AND DISPOSED BY THE CONTRACTOR IN A LEGAL MANNER THAT COMPLIES WITH ALL RULES AND REGULATIONS APPLICABLE IN THE STATE OF VERMONT.
B. EXISTING CONDITIONS:
1. PRIOR TO ALL WORK OF THIS SECTION, CAREFULLY OBSERVE THE INSTALLATION OF ALL OTHER TRADES AND VERIFY THAT ALL SUCH WORK IS COMPLETE TO THE POINT WHERE THIS INSTALLATION MAY PROPERLY COMMENCE.
2. VERIFY THAT THE ELECTRICAL INSTALLATION MAY BE MADE IN COMPLETE ACCORDANCE WITH ALL PERTINENT CODES AND REGULATIONS AND THE DESIGN. IN THE EVENT OF DISCREPANCY, IMMEDIATELY NOTIFY THE ENGINEER. DO NOT PROCEED WITH INSTALLATION IN AREAS OF DISCREPANCY UNTIL ALL SUCH DISCREPANCIES HAVE BEEN FULLY RESOLVED.
3. VERIFY SIZES AND RATINGS OF MOTORS AND OTHER ELECTRICALLY OPERATED DEVICES SUPPLIED BY OTHERS.
C. COORDINATION:
1. COORDINATE THE INSTALLATION OF ELECTRICAL ITEMS WITH THE SCHEDULES FOR WORK OF OTHER TRADES TO PREVENT UNNECESSARY DELAYS IN THE TOTAL WORK.
2. ANY CHANGES SHALL BE DONE AT THE CONTRACTOR'S EXPENSE.
3. WHERE ELECTRICAL ITEMS ARE SHOWN IN CONFLICT WITH LOCATIONS OF STRUCTURAL MEMBERS AND MECHANICAL OR OTHER EQUIPMENT, FURNISH AND INSTALL ALL REQUIRED SUPPORTS AND WIRING TO CLEAR ENCROACHMENT.
4. ANY WORK INSTALLED CONTRARY TO OR WITHOUT ACCEPTANCE BY THE ENGINEER SHALL BE SUBJECT TO CHANGE AS DIRECTED BY THE ENGINEER, AND NO EXTRA COMPENSATION WILL BE ALLOWED THE CONTRACTOR FOR MAKING THESE CHANGES.
D. ACCURACY OF DATA:
1. THE DRAWINGS ARE DIAGRAMMATIC AND FUNCTIONAL ONLY, AND ARE NOT INTENDED TO SHOW EXACT CIRCUIT LAYOUTS, NUMBER OF FITTINGS, OR OTHER INSTALLATION DETAILS.
2. LOCATIONS ARE APPROXIMATE ONLY, AND FIELD MEASUREMENTS GOVERN. WHERE CONFLICTS OR INTERFERENCES OCCUR, CONSULT WITH ENGINEER BEFORE INSTALLATION.
PART 2 PRODUCTS
2.01 MATERIALS
A. MATERIALS AND EQUIPMENT SHALL BE LISTED BY UNDERWRITERS' LABORATORIES, OR OTHER OSHA ACCEPTED TESTING LABORATORY, UNLESS IT CAN BE DEMONSTRATED THAT NO UL STANDARDS EXIST FOR A SPECIFIC ITEM OR CLASS OF EQUIPMENT. ELECTRICAL EQUIPMENT SHALL BE HEAVY DUTY INDUSTRIAL GRADE OR FEDERAL SPECIFICATION GRADE OR BETTER. RESIDENTIAL OR COMMERCIAL GRADE PRODUCTS WILL NOT BE ACCEPTED. ALL OTHER MATERIALS, NOT SPECIFICALLY DESCRIBED BUT REQUIRED FOR A COMPLETE AND OPERABLE ELECTRICAL INSTALLATION, SHALL BE NEW, FIRST QUALITY OF THEIR RESPECTIVE KINDS, SPECIFICATION GRADE OR BETTER, AND AS SELECTED BY THE CONTRACTOR SUBJECT TO THE APPROVAL OF THE ENGINEER. ROUGH IN AND MAKE FINAL CONNECTIONS OF ELECTRICAL TO ALL EQUIPMENT FURNISHED UNDER OTHER SECTIONS. CONNECTIONS SHALL INCLUDE NECESSARY DISCONNECT SWITCHES, ETC. CONTRACTOR SHALL OBTAIN ACCEPTED ROUGH IN DRAWINGS FOR EQUIPMENT BEFORE STARTING WORK. ROUGH IN WORK DONE WITHOUT ACCEPTED DRAWINGS SHALL BE RELOCATED AT CONTRACTOR'S EXPENSE.
B. ALL CONTROL PANELS, WHETHER FABRICATED BY CONTRACTOR OR FURNISHED AS PART OF A MANUFACTURED EQUIPMENT ASSEMBLY, SHALL BE CONSTRUCTED TO STANDARDS OF AND CONTAIN ONLY PRODUCTS AND COMPONENTS THAT HAVE BEEN TESTED AND LABELED BY UL, ETL, FM, OR OTHER OSHA ACCEPTED INDEPENDENT TESTING LABORATORY. ALL CONTROL PANELS SHALL BE UL LISTED AS A COMPLETE ASSEMBLY OR BE A UL FIELD EVALUATED PRODUCT. THE CONTRACTOR SHALL BEAR ALL COSTS RELATED TO THE UL FIELD EVALUATION, PANEL MODIFICATIONS AND FOLLOW-UP EVALUATIONS. CONTROL PANELS FAILING TO MEET UL LISTING STANDARDS SHALL BE REMOVED AND REPLACED BY LISTED PANELS AT NO COST TO THE OWNER.
C. ALL OTHER MATERIALS, NOT SPECIFICALLY DESCRIBED BUT REQUIRED FOR A COMPLETE AND OPERABLE ELECTRICAL INSTALLATION, SHALL BE NEW, FIRST QUALITY OF THEIR RESPECTIVE KINDS, SPECIFICATION GRADE OR BETTER, AND AS SELECTED BY THE CONTRACTOR SUBJECT TO THE ACCEPTANCE BY THE ENGINEER. THE ENGINEER RESERVES THE RIGHT TO REJECT ANY SUBMITTAL WHICH CONTAINS EQUIPMENT FROM VARIOUS MANUFACTURERS IF SUITABLE MATERIALS CAN BE SECURED FROM FEWER MANUFACTURERS AND TO REQUIRE THAT SOURCE OF MATERIALS BE UNIFIED TO THE MAXIMUM EXTENT POSSIBLE.
D. LOCATE ALL EQUIPMENT WHICH MUST BE SERVICED, OPERATED, OR MAINTAINED IN FULL ACCESSIBLE POSITIONS. EQUIPMENT SHALL INCLUDE BUT NOT BE LIMITED TO MOTORS, CONTROLLERS, SWITCHGEAR AND PANELS.
2.02 INTERCHANGEABILITY
A. IN ALL DESIGN AND PURCHASING, INTERCHANGEABILITY OF ITEMS OF EQUIPMENT, SUBASSEMBLIES, PARTS, AND OTHER ITEMS IS ESSENTIAL FOR EASY OF MAINTENANCE AND PARTS REPLACEMENT. ALL SIMILAR ITEMS SHALL BE OF THE SAME MANUFACTURER, TYPE, MODEL AND DIMENSIONS.
B. THE ENGINEER RESERVES THE RIGHT TO REJECT ANY SUBMITTAL WHICH CONTAINS EQUIPMENT FROM VARIOUS MANUFACTURERS IF SUITABLE MATERIALS CAN BE SECURED FROM FEWER MANUFACTURERS AND TO REQUIRE THAT SOURCE OF MATERIALS BE UNIFIED TO THE MAXIMUM EXTENT POSSIBLE.
2.03 ACCESSIBILITY
A. VERIFY THE SUFFICIENCY AND THE SIZE OF SPACES FOR THE PROPER INSTALLATION OF THE WORK. COORDINATE AND COOPERATE WITH ALL OTHER TRADES WHOSE WORK WITHIN THE SAME SPACE. COORDINATE CLEARANCE REQUIREMENTS AMONG VARIOUS PIECES OF EQUIPMENT THAT WILL BE INSTALLED IN CLOSE PROXIMITY WITH ONE ANOTHER TO ELIMINATE EQUIPMENT CONFLICTS AND INTERFERENCE.
B. LOCATE ALL EQUIPMENT WHICH MUST BE SERVICED, OPERATED, OR MAINTAINED IN FULL ACCESSIBLE POSITIONS. EQUIPMENT SHALL INCLUDE BUT NOT BE LIMITED TO MOTORS, CONTROLLERS, SWITCHGEAR AND PANELS. COORDINATE AND COOPERATE WITH ALL OTHER TRADES WHOSE WORK IS WITHIN THE SAME SPACE. CLEARANCES SHALL BE MAINTAINED AT ALL TIMES AND SHALL BE CONSIDERED THE MINIMUM CLEARANCES ALLOWED.
2.04 CONNECTIONS TO EQUIPMENT AND FIXTURES
A. ROUGH-IN AND MAKE FINAL CONNECTIONS OF ELECTRICAL TO ALL EQUIPMENT FURNISHED UNDER OTHER SECTIONS. CONNECTIONS SHALL INCLUDE NECESSARY DISCONNECT SWITCHES, ETC. CONTRACTOR SHALL OBTAIN ACCEPTED ROUGH-IN DRAWINGS FOR EQUIPMENT BEFORE STARTING WORK. ROUGH-IN WORK DONE WITHOUT ACCEPTED DRAWINGS SHALL BE RELOCATED AT CONTRACTOR'S EXPENSE.
2.05 PAINTING AND CLEANING
A. PAINTING SHALL BE UNDER THE SECTION 09900 EXCEPT AS STATED BELOW.
B. METAL SURFACES (CONDUIT HANGERS, SUPPORTS, ETC.) EXPOSED TO OUTDOORS SHALL BE GIVEN TWO (2) COATS OF RUST INHIBITING PAINT BY THE INSTALLING CONTRACTOR PER MANUFACTURER'S INSTRUCTIONS.
C. CONDUIT, STEEL BOLTS, ETC. INSTALLED IN EARTH OR BELOW VAPOR BARRIER SHALL BE GIVEN TWO (2) COATS OF ZINC RICH COMPOUND MATERIAL EMBEDDED IN CONCRETE NEED NOT BE PAINTED. CONDUIT PROTRUDING THROUGH CONCRETE FLOORS SHALL BE PLASTIC AT THE POINT OF BREACH.
2.06 ELECTRICAL EQUIPMENT MANUFACTURERS
A. ACCEPTABLE MANUFACTURERS:
1. EATON CORPORATION; CUTLER-HAMMER PRODUCTS.
2. GENERAL ELECTRIC CO.; ELECTRICAL DISTRIBUTION & CONTROL DIVISION.
3. SIEMENS ENERGY & AUTOMATION, INC.
4. SQUARE D/GROUP SCHNEIDER.
B. SUBSTITUTIONS: ITEMS OF SAME FUNCTION AND PERFORMANCE ARE ACCEPTABLE IN CONFORMANCE WITH THE GENERAL REQUIREMENTS. MANUFACTURER'S CATALOG NUMBERS ARE USED TO DEFINE QUALITY AND PERFORMANCE AND ARE NOT INTENDED TO PROHIBIT USE OF COMPARABLE PRODUCTS BY OTHER MANUFACTURERS.
2.07 BUILDING WIRING AND IT CABLING
A. BRANCH CIRCUIT WIRING IN CONDUIT SHALL BE TYPE THHN-THWN, 600V COPPER, UL LISTED. MINIMUM SIZE: #12 AWG WITH GROUND. WIRING LARGER THAN #8 SHALL BE STRANDED. ALL WIRING SHALL BE IN CONDUIT (EMT) OR TYPE MC AS ACCEPTED BY THE ENGINEER.
B. CONDUIT SHALL BE EMT. MOTOR CONNECTIONS SHALL BE MADE WITH FLEXIBLE CONDUIT AND MATCHING CONNECTORS.
C. CONDUIT UNDERGROUND SHALL BE SCHEDULE 40 PVC, 3/4" MINIMUM.
D. SPLICES FOR #10 AWG AND SMALLER WIRE SHALL BE WIRE NUT TYPE AND SOLDERLESS LUGS FOR # 8 AWG AND LARGER.
E. COLOR-CODING FOR PHASE AND VOLTAGE LEVEL IDENTIFICATION, 600 V AND LESS: USE THE COLORS LISTED BELOW FOR UNGROUNDRED SERVICE, FEEDER, AND BRANCH-CIRCUIT CONDUCTORS.
1. COLOR SHALL BE FACTORY APPLIED.
2. COLORS FOR 208Y/120-V AND 240/120 CIRCUITS:
a. PHASE A: BLACK.
b. PHASE B: RED.
c. PHASE C: BLUE.
d. NEUTRAL: WHITE.
e. SWITCH LEG - OTHER THAN PHASE WIRE COLOR.
f. GROUND - GREEN, IF INSULATED.
3. COLORS FOR 48V CIRCUITS:
a. CONDUCTOR 1: ONE/BLACK.
b. CONDUCTOR 1: TWO/RED.
c. CONDUCTOR 1: THREE/BLUE.
d. CONDUCTOR 1: FOUR/ORANGE.
e. GROUND - GREEN, IF INSULATED.
G. PULL AND JUNCTION BOXES:
1. PULLBOXES AND JUNCTION BOXES: METAL OR NONMETALLIC TYPE CONSTRUCTION, CONFORMING TO NATIONAL ELECTRICAL CODE, WITH SCREW-ON OR HINGED COVER, SIZE AND LOCATE BOXES AS REQUIRED.
2. ENCLOSURE TYPES SHALL BE USED AS FOLLOWS:
a. NEMA 1 - INTERIOR LOCATIONS, DRY.
b. NEMA 12 - INTERIOR LOCATIONS SUBJECT TO OIL SEEPAGE OR DUST, MAY SUBSTITUTED FOR NEMA 1.
c. NEMA 3R - EXTERIOR WET LOCATIONS ON OUTDOOR STRUCTURES WHERE MOISTURE IS PRESENT. ENCLOSURES ARE TO BE CONSTRUCTED OF STAINLESS STEEL OR PAINTED ALUMINUM.
2.08 DISCONNECT SWITCHES
A. PROVIDE HEAVY-DUTY TYPE, FUSED OR UNFUSED AS REQUIRED. FUSES SHALL BE TYPE TIME DELAY RK-1 OR EQUIVALENT, UNLESS OTHERWISE NOTED. PROVIDE FOR ALL HVAC EQUIPMENT WHERE NOT FURNISHED WITH EQUIPMENT OR BY DIVISION 23, FULLY COORDINATE BETWEEN TRADES.
2.09 FUSIBLE AND NONFUSIBLE SWITCHES
A. FUSIBLE SWITCH, 800 A AND SMALLER: NEMA KS 1, TYPE HD, WITH CLIPS OR BOLT PADS TO ACCOMMODATE SPECIFIED FUSES, LOCKABLE HANDLE WITH CAPABILITY TO ACCEPT TWO PADLOCKS, AND INTERLOCKED WITH COVER IN CLOSED POSITION.
B. NONFUSIBLE SWITCH, 600 A AND SMALLER: NEMA KS 1, TYPE HD, ALL LOCKABLE HANDLE WITH CAPABILITY TO ACCEPT TWO PADLOCKS, AND INTERLOCKED WITH COVER IN CLOSED POSITION.
C. ACCESSORIES:
1. EQUIPMENT GROUND KIT: INTERNALLY MOUNTED AND LABELED FOR COPPER AND ALUMINUM GROUND CONDUCTORS.
2. NEUTRAL KIT: INTERNALLY MOUNTED, CAPABLE OF BEING GROUNDED, AND LABELED FOR COPPER AND ALUMINUM NEUTRAL CONDUCTORS.
3. AUXILIARY CONTACT KIT: AUXILIARY SET OF CONTACTS ARRANGED TO OPEN BEFORE SWITCH BLADES OPEN.
2.10 MOLDED-CASE CIRCUIT BREAKERS AND SWITCHES
A. MOLDED-CASE CIRCUIT BREAKER: NEMA AB 1, WITH INTERRUPTING CAPACITY TO MEET AVAILABLE FAULT CURRENTS.
1. THERMAL-MAGNETIC CIRCUIT BREAKERS: INVERSE TIME-CURRENT ELEMENT FOR LOW-LEVEL OVERLOADS AND INSTANTANEOUS MAGNETIC TRIP ELEMENT FOR SHORT CIRCUITS. ADJUSTABLE MAGNETIC TRIP SETTING FOR CIRCUIT-BREAKER FRAME SIZES 250 A AND LARGER.
2. ADJUSTABLE INSTANTANEOUS-TRIP CIRCUIT BREAKERS: MAGNETIC TRIP ELEMENT WITH FRONT-MOUNTED, FIELD-ADJUSTABLE TRIP SETTING.
3. CURRENT-LIMITING CIRCUIT BREAKERS: FRAME SIZES 400 A AND SMALLER AND LET-THROUGH RATINGS LESS THAN NEMA FU 1, RK-5.
4. GFCI CIRCUIT BREAKERS: SINGLE- AND TWO-POLE CONFIGURATIONS WITH 5-MA TRIP SENSITIVITY.
B. MOLDED-CASE CIRCUIT-BREAKER FEATURES AND ACCESSORIES:
1. STANDARD FRAME SIZES, TRIP RATINGS, AND NUMBER OF POLES.
2. LUGS: MECHANICAL STYLE WITH COMPRESSION LUG KITS SUITABLE FOR NUMBER, SIZE, TRIP RATINGS, AND CONDUCTOR MATERIAL.

APPLICATION LISTING; TYPE SWD FOR SWITCHING FLUORESCENT LIGHTING LOADS; TYPE HACR FOR HEATING, AIR-CONDITIONING, AND REFRIGERATING EQUIPMENT.
2.11 ENCLOSURES
A. NEMA AB 1 AND NEMA KS 1 TO MEET ENVIRONMENTAL CONDITIONS OF INSTALLED LOCATION.
1. OUTDOOR LOCATIONS: NEMA 250, TYPE 3R.
2. CHEMICAL NEMA 250, TYPE 3R, STAINLESS STEEL OR NON-METALLIC COMPATIBLE WITH CHEMICAL.
3. OTHER WET OR DAMP INDOOR LOCATIONS: NEMA 250, TYPE 4.
2.12 GROUNDING
A. WORK INCLUDED:
1. FURNISHING POWER SYSTEM GROUNDING.
2. INSTALLATION.
3. PROVIDE AND INSTALL EACH ELECTRICAL GROUNDING SYSTEM WITH ASSEMBLY OF MATERIALS REQUIRED FOR COMPLETE INSTALLATION INCLUDING WIRES/CABLES, CONNECTORS, LUGS, CLAMPS, GROUND RODS, BONDING JUMPERS AND ACCESSORIES.
4. PROVIDE AND INSTALL ELECTRICAL CONNECTORS, LUGS, CLAMPS, BONDING JUMPERS AND ACCESSORIES AS RECOMMENDED BY THE RESPECTIVE MANUFACTURER FOR THE PARTICULAR APPLICATION, UNLESS OTHER INDICATED.
B. GROUNDING AND BONDING EXECUTION:
1. INSTALL BONDING JUMPER FOR FLEXIBLE METAL CONDUIT UNLESS FITTINGS ARE ACCEPTED FOR GROUNDING OR OTHERWISE COMPLY WITH N.E.C.
a. SIZE JUMPER TO MATCH OVER-CURRENT DEVICE.
b. GREEN INSULATION.
c. CONNECT TO GROUNDING BUSHING AT EACH END.
2. ENSURE THAT ENTIRE ELECTRICAL SYSTEM IS ELECTRICALLY CONTINUOUS AND PERMANENTLY AND EFFECTIVELY GROUNDED, INCLUDING ALL ELECTRICAL EQUIPMENT AND MOTORS.
2.13 SUPPORTING DEVICES AND LABELS
A. GALVANIZED CONDUIT CLAMPS: DO NOT USE PERFORATED PIPE STRAPS.
B. ANCHOR METHODS:
1. SOLID MASONRY: ACCEPTED STAINLESS STEEL EXPANSION ANCHORS OR PRESET INSERTS. RAWL OR DIAMOND MANUFACTURER OR EQUAL.
2. METAL SURFACES: GALVANIZED MACHINE SCREWS, BOLTS, OR WELDED STUDS.
3. CONCRETE SURFACES: SELF-DRILLING STAINLESS STEEL ANCHORS OR POWER-DRIVEN STUDS. STAR, DIAMOND OR RAWL MANUFACTURER OR EQUAL.
4. COMPLY WITH NFPA 70 AND 29 CFR 1910.145. SELF-ADHESIVE WARNING LABELS: FACTORY PRINTED, MATICOLOR, PRESSURE-SENSITIVE ADHESIVE LABELS, CONFIGURED FOR DISPLAY ON FRONT COVER, DOOR, OR OTHER ACCESS TO EQUIPMENT, UNLESS OTHERWISE INDICATED.
5. EQUIPMENT IDENTIFICATION LABELS
a. ADHESIVE FILM LABEL WITH CLEAR PROTECTIVE OVERLAY: MACHINE PRINTED, IN BLACK, BY THERMAL TRANSFER OR EQUIVALENT PROCESS. MINIMUM LETTER HEIGHT SHALL BE 3/8 INCH. OVERLAY SHALL PROVIDE A WEATHERPROOF AND ULTRAVIOLET-RESISTANT SEAL FOR LABEL.
b. SELF-ADHESIVE, ENGRAVED, LAMINATED ACRYLIC OR MELAMINE LABEL: ADHESIVE BACKED, WITH WHITE LETTERS ON A DARK-GRAY BACKGROUND. MINIMUM LETTER HEIGHT SHALL BE 3/8 INCH.
6. AUXILIARY ELECTRICAL SYSTEMS INCLUDING EQUIPMENT, CONDUCTORS AND CABLE IDENTIFICATION: USE MARKER TAPE TO IDENTIFY FIELD-INSTALLED ALARM, CONTROL, SIGNAL, COMMUNICATIONS, VOICE, AND DATA WIRING CONNECTIONS.
a. IDENTIFY CONDUCTORS, CABLES, AND TERMINALS IN ENCLOSURES AND AT JUNCTIONS, TERMINALS, AND CABLE PULL POINTS. IDENTIFY BY SYSTEM AND CIRCUIT DESIGNATION.
b. USE SYSTEM OF DESIGNATIONS THAT IS UNIFORM AND CONSISTENT WITH SYSTEM USED BY MANUFACTURER FOR FACTORY-INSTALLED CONNECTIONS.
c. WARNING LABELS FOR INDOOR CABINETS, BOXES, AND ENCLOSURES FOR POWER AND LIGHTING: COMPLY WITH 29 CFR 1910.145 AND APPLY SELF-ADHESIVE WARNING LABELS, BAKED-ENAMEL WARNING SIGNS, OR METAL-BACKED, BUTYRATE WARNING SIGNS. IDENTIFY SYSTEM VOLTAGE WITH BLACK LETTERS ON AN ORANGE BACKGROUND. APPLY TO EXTERIOR OF DOOR, COVER, OR OTHER ACCESS.
d. EQUIPMENT WITH MULTIPLE POWER OR CONTROL SOURCES: APPLY TO DOOR OR COVER OF EQUIPMENT INCLUDING, BUT NOT LIMITED TO, THE FOLLOWING: EQUIPMENT REQUIRING WORKSPACE CLEARANCE ACCORDING TO NFPA 70; UNLESS OTHERWISE INDICATED, APPLY TO DOOR OR COVER OF EQUIPMENT BUT NOT ON FLUSH PANELBOARDS AND SIMILAR EQUIPMENT IN FINISHED SPACES.
7. EQUIPMENT IDENTIFICATION LABELS: ON EACH UNIT OF EQUIPMENT, INSTALL UNIQUE DESIGNATION LABEL THAT IS CONSISTENT WITH WIRING DIAGRAMS, SCHEDULES, AND OPERATION AND MAINTENANCE MANUAL. APPLY LABELS TO DISCONNECT SWITCHES AND PROTECTIVE EQUIPMENT, CENTRAL OR MASTER UNITS, CONTROL PANELS, CONTROL STATIONS, TERMINAL CABINETS, AND RACKS OF EACH SYSTEM.
8. SYSTEMS INCLUDE POWER, LIGHTING, CONTROL, COMMUNICATION, SIGNAL, MONITORING, AND ALARM SYSTEMS. UNLESS EQUIPMENT IS PROVIDED WITH ITS OWN IDENTIFICATION, OUTDOOR EQUIPMENT ENGRAVED, LAMINATED ACRYLIC OR MELAMINE LABEL, DRILLED FOR SCREW ATTACHMENT. THE FOLLOWING DEVICES SHALL BE LABELED: PANELBOARDS, ELECTRICAL CABINETS, ENCLOSURES, TRANSFORMERS, CONTROL CENTERS, DISCONNECT SWITCHES, OR CIRCUIT BREAKERS, POWER TRANSFER EQUIPMENT, AND CONTACTORS.
2.14 DEVICES AND OUTLET BOXES
A. OUTLET BOX CONSTRUCTION:
1. INTERIOR LOCATIONS: STEEL 4-SQUARE MINIMUM CONFORMING TO UL REQUIREMENTS.
2. EXTERIOR LOCATIONS: CAST METAL, DEEP TYPE.
B. SIZE BOXES PER NEC, MINIMUM 1-1/2 INCHES DEEP. USE GANG BOXES FOR MULTIPLE OUTLETS.
C. COVER PLATES:
1. PROVIDE OPENINGS AS REQUIRED.
D. DEVICES - NOTE: PROVIDE SPECIFICATION GRADE DEVICES 120V, 20A, UL LISTED. COLOR VORY WITH MATCHING COVER PLATES.
1. RECEPTACLES, RECEPTABLES WITH INTEGRAL GFCI, AND ASSOCIATED DEVICE PLATES.
2. RECEPTACLES WITH FEWER MANUFACTURERS AND TO REQUIRE THAT SOURCE OF MATERIALS BE UNIFIED TO THE MAXIMUM EXTENT POSSIBLE.
3. SNAP SWITCHES.
4. WALL-SWITCH OCCUPANCY SENSORS.
5. COMMUNICATIONS OUTLETS.
6. CEILING MOUNTED OCCUPANCY SENSORS.
E. SOURCE LIMITATIONS: OBTAIN EACH TYPE OF WIRING DEVICE AND ASSOCIATED WALL PLATE THROUGH ONE SOURCE FROM A SINGLE MANUFACTURER. INSURE THAT THE AVAILABLE, OBTAIN ALL WIRING DEVICES AND ASSOCIATED WALL PLATES FROM A SINGLE MANUFACTURER AND ONE SOURCE.
F. ELECTRICAL COMPONENTS, DEVICES, AND ACCESSORIES: LISTED AND LABELED AS DEFINED IN NEC, ARTICLE 100, BY A TESTING AGENCY ACCEPTABLE TO AUTHORITIES HAVING JURISDICTION, AND MARKED FOR INTENDED USE.
G. MANUFACTURER'S NAMES: SHORTENED VERSIONS (SHOWN IN PARENTHESIS):
1. COOPER WIRING DEVICES; A DIVISION OF COOPER INDUSTRIES, INC. (COOPER).
2. HUBBELL INCORPORATED; WIRING DEVICE-KELLEMS (HUBBELL).

LEVITON MFG. COMPANY INC. (LEVITON).
PASS & SEYMOUR/LEGRAND; WIRING DEVICES & ACCESSORIES (PASS & SEYMOUR).
H. CONVENIENCE RECEPTACLES; 125 V, 20 A: COMPLY WITH NEMA WD 1, NEMA WD 6 CONFIGURATION 5-20 AND UL 498.
1. COOPER; 5351 (SINGLE), 5352 (DUPLX).
2. HUBBELL: HBL5351 (SINGLE), CR5352 (DUPLX).
3. LEVITON; 5891 (SINGLE), 5352 (DUPLX).
4. PASS & SEYMOUR; 5381 (SINGLE), 5352 (DUPLX).
I. CORD AND PLUG DESCRIPTION: MATCH VOLTAGE AND CURRENT RATINGS AND NUMBER OF CONDUCTORS TO REQUIREMENTS OF EQUIPMENT BEING CONNECTED.
1. CORD: RUBBER-INSULATED, STRANDED-COPPER CONDUCTORS, WITH TYPE SOLW-A JACKET; WITH GREEN-INSULATED GROUNDING CONDUCTOR AND EQUIPMENT-RATING AMPACITY PLUS A MINIMUM OF 30 PERCENT.
2. PLUG: NYLON BODY AND INTEGRAL CABLE-CLAMPING JAWS. MATCH CORD AND RECEPTACLE TYPE FOR CONNECTION.
K. SWITCHES, 120/277 V, 20 A:
3. PRODUCTS: SUBJECT TO COMPLIANCE WITH REQUIREMENTS, PROVIDE ONE OF THE FOLLOWING:
a. COOPER; 2221 (SINGLE POLE), 2222 (TWO POLE), 2223 (THREE WAY), 2224 (FOUR WAY).
b. HUBBELL; CS1221 (SINGLE POLE), CS1222 (TWO POLE), CS1223 (THREE WAY), CS1224 (FOUR WAY).
c. LEVITON; 1221-2 (SINGLE POLE), 1222-2 (TWO POLE), 1223-2 (THREE WAY), 1224-2 (FOUR WAY).
d. PASS & SEYMOUR; 20A1 (SINGLE POLE), 20A2 (TWO POLE), 20A3 (THREE WAY), 20A4 (FOUR WAY).
L. DEVICE WIRING
1. COMPLY WITH NECA 1, INCLUDING THE MOUNTING HEIGHTS LISTED IN THAT STANDARD.
2. COORDINATION WITH OTHER TRADES: TAKE STEPS TO INSURE THAT DEVICES AND THEIR BOXES ARE PROTECTED. DO NOT PLACE WALL FINISH MATERIALS OVER DEVICE BOXES AND DO NOT CUT HOLES FOR BOXES WITH ROUTERS THAT ARE GUIDED BY RIDING AGAINST OUTSIDE OF THE BOXES.
3. KEEP OUTLET BOXES FREE OF PLASTER, DRYWALL JOINT COMPOUND, MORTAR, CEMENT, CONCRETE, DUST, PAINT, AND OTHER MATERIAL THAT MAY CONTAMINATE THE RACEWAY SYSTEM, CONDUCTORS, AND DEVICES.
4. INSTALL DEVICE BOXES IN BRICK OR BLOCK WALLS SO THAT THE COVER PLATE DOES NOT CROSS A JOINT UNLESS THE JOINT IS TROWELED FLUSH WITH THE FACE OF THE WALL.
5. INSTALL WIRING DEVICES AFTER ALL WALL PREPARATION, INCLUDING PAINTING, IS COMPLETE.
6. CONDUCTORS AND DEVICE INSTALLATION:
a. DO NOT STRIP INSULATION FROM CONDUCTORS UNTIL JUST BEFORE THEY ARE SPLICED OR TERMINATED ON DEVICES.
b. STRIP INSULATION EVENLY AROUND THE CONDUCTOR USING TOOLS DESIGNED FOR THE PURPOSE. PREVENT SCORING OR NICKING OF SOLID WIRE OR CUTTING STRANDS FROM STRANDED WIRE.
c. THE LENGTH OF FREE CONDUCTORS AT OUTLETS FOR DEVICES SHALL MEET PROVISIONS OF NEC, ARTICLE 300, WITHOUT PIGTAILS.
7. REPLACE ALL DEVICES THAT HAVE BEEN IN TEMPORARY USE DURING CONSTRUCTION OR THAT SHOW SIGNS THAT THEY WERE INSTALLED BEFORE BUILDING FINISHING OPERATIONS WERE COMPLETE.
a. KEEP EACH WIRING DEVICE IN ITS PACKAGE OR OTHERWISE PROTECTED UNTIL IT IS TIME TO CONNECT CONDUCTORS.
b. DO NOT REMOVE SURFACE PROTECTION, SUCH AS PLASTIC FILM AND SMOUGE COVERS, UNTIL THE LAST POSSIBLE MOMENT.
c. CONNECT DEVICES TO BRANCH CIRCUITS USING PIGTAILS THAT ARE NOT LESS THAN 6 INCHES (152 MM) IN LENGTH.
d. WHEN THERE IS A CHOICE, USE SIDE WIRING WITH BINDING-HEAD SCREW TERMINALS. CRAMP SCREW CONNECTION TIGHTLY CLOCKWISE, 2/3 TO 3/4 OF THE WAY AROUND TERMINAL SCREW.
e. USE A TORQUE SCREWDRIVER WHEN A TORQUE IS RECOMMENDED BY THE MANUFACTURER.
f. WHEN CONDUCTORS LARGER THAN NO. 12 AWG ARE INSTALLED ON 15- OR 20-A CIRCUITS, SPLICE NO. 12 AWG PIGTAILS FOR DEVICE CONNECTIONS.
PART 3 EXECUTION
3.01 INSTALLATION
A. INSTALL ALL EQUIPMENT AND FIXTURES IN COMPLETE ACCORDANCE WITH THE MANUFACTURER'S RECOMMENDATIONS AND ALL PERTINENT CODES AND REGULATIONS.
B. THOROUGHLY OBSERVE ALL ITEMS OF EQUIPMENT AND ANY ITEMS DENTED, SCRATCHED OR OTHERWISE DAMAGED IN ANY MANNER SHALL BE REPLACED OR REPAIRED AND PAID TO MATCH ORIGINAL FINISH.
1. ALL ITEMS SO REPAIRED AND REFINISHED SHALL BE BROUGHT TO THE ATTENTION OF THE ARCHITECT FOR OBSERVATION AND APPROVAL.
C. UPON COMPLETION OF ALL INSTALLATION, LAMPING, AND TESTING, THOROUGHLY OBSERVE ALL EXPOSED PORTION OF THE ELECTRICAL INSTALLATION AND COMPLETELY REMOVE ALL EXPOSED LABELS, SOIL, MARKINGS AND FOREIGN MATERIAL.
3.02 CUTTING AND PATCHING
A. ALL CUTTING AND PATCHING SHALL BE AS DESCRIBED UNDER OTHER SECTIONS.
3.03 FLOOR AND WALL PENETRATIONS
A. PROVIDE, LOCATE AND SET ALL SLEEVES AND INSERTS AS REQUIRED FOR THIS WORK. PREPARE DIMENSIONED FLOOR AND WALL PENETRATION DRAWINGS SHOWING THE SIZE AND LOCATION OF EACH PENETRATION ON EVERY FLOOR AND IN EVERY WALL WHICH IS TO ACCOMMODATE THIS WORK. THE PENETRATION DRAWINGS SHALL INCLUDE, BUT NOT BE LIMITED TO HANGERS, INSERTS, CONDUITS, RACEWAYS, AND CURBS.
1. DRAWINGS SHALL BE SUBMITTED TO THE ARCHITECT IN ADVANCE OF THE WORK TO BE DONE IN ORDER THAT ADJUSTMENTS MAY BE MADE TO THE REINFORCING STEEL, STRUCTURAL FRAMING AND OTHER RELATED WORK WITHOUT INTERRUPTION TO THE CONSTRUCTION SCHEDULE. ALL SLEEVES, COLLARS, HANGERS, INSERTS, ETC. SHALL BE INSTALLED IN ACCORDANCE WITH THE PENETRATION DRAWINGS PRIOR TO CONSTRUCTING FLOORS AND WALLS. EACH CONTRACTOR SHALL BE RESPONSIBLE FOR ANY DRILLING AND AS ACCEPTED BY THE ARCHITECT.
B. WHERE CONDUIT MOTION DUE TO EXPANSION AND CONTRACTION WILL OCCUR, MAKE SLEEVES OF SUFFICIENT DIAMETER TO PERMIT FREE MOVEMENT. CHECK FLOOR AND WALL CONSTRUCTION FINISH TO DETERMINE PROPER LENGTH OF SLEEVES FOR VARIOUS LOCATIONS, MAKE ACTUAL LENGTH TO SUIT THE FOLLOWING:
1. TERMINATE SLEEVES FLUSH WITH WALLS, PARTITIONS, AND CEILING.
2. IN AREAS WHERE CONDUIT IS CONCEALED, AS IN CHASES, TERMINATE SLEEVES FLUSH WITH FLOOR.
3. IN ALL AREAS WHERE CONDUIT IS EXPOSED, EXTEND SLEEVES 1/4" ABOVE FINISHED FLOOR, EXCEPT IN ROOMS HAVING FLOOR DRAINS, WHERE SLEEVES SHALL BE EXTENDED 3/4" ABOVE FLOOR.
C. SLEEVES SHALL BE CONSTRUCTED OF 22-GAUGE GALVANIZED SHEET STEEL WITH LOCK SEAM JOINTS FOR ALL SLEEVES SET IN CONCRETE FLOOR SLABS. TERMINATING FLUSH WITH THE FLOOR, ALL OTHER SLEEVES SHALL BE CONSTRUCTED OF GALVANIZED STEEL PIPE.
D. FASTEN SLEEVES SECURELY IN FLOORS, WALLS, ETC. SO THAT THEY WILL NOT BECOME DISPLACED WHEN CONCRETE IS POURED OR WHEN OTHER CONSTRUCTION IS BUILT AROUND THEM. TAKE PRECAUTIONS TO PREVENT CONCRETE, COOPER, OR OTHER MATERIALS FROM ENTERING INTO THE SPACE BETWEEN PIPE AND SLEEVE DURING CONSTRUCTION.

WHERE CONDUITS PASS THROUGH FLOORS OR RATED WALLS, THE OPENINGS AROUND THE CONDUITS SHALL BE SEALED WITH 3M, HILTI OR ACCEPTED FIRE SEALING COMPOUND PROVIDED BY AN ACCEPTED MANUFACTURER. CONDUIT FLOOR PENETRATIONS WITH RATED CHASES SHALL BE SEALED WITH SMOKE BARRIER SEALANTS. THE 3M, HILTI OR ACCEPTED MANUFACTURER'S TYPE SEALANT USED SHALL BE ACCEPTED BY THE LOCAL AUTHORITIES HAVING JURISDICTION AND CARRY UL LISTING FOR RATING OF ASSEMBLY. ASH PRODUCTS SHALL BE LISTED FOR A TWO HOUR RATING UNLESS NOTED OTHERWISE.
F. ALL CONDUITS AND RELATED BRANCHED CIRCUITS IN ANY EXTERIOR LOCATIONS IN THE FACILITY SHALL BE SEALED WATER TIGHT TO PREVENT WATER AND WINDBORNE DEBRIS FROM ENTERING THE BUILDING OR FIXTURES, BOXES, RECEPTACLES AND RELATED DEVICES.
3.04 ELECTRICAL CONNECTIONS TO EQUIPMENT AND SYSTEMS
A. EQUIPMENT WIRING SHALL BE AS FOLLOWS:
1. ALL WIRING SHALL BE PROVIDED UNDER DIVISION 26. ALL ASSOCIATED CONTROL WIRING FOR EQUIPMENT DESCRIBED UNDER DIVISION 23 AND OTHER CONTROL WIRING REQUIRED TO BE PROVIDED BY DIVISION 23.
2. ALL CONTROL ITEMS CONNECTED SHALL BE MARKED PLAINLY BY MACHINE-MADE NAMEPLATE ON THE EQUIPMENT THAT IS CONTROLLED, TO THE ACCEPTANCE OF THE OWNER.
3. THE HORSEPOWER RATING OF ALL STARTERS SHALL BE CHECKED AGAINST ACTUAL MOTOR TO BE CONTROLLED, BEFORE INSTALLATION, AND CORRECT SIZE OVERLOAD ELEMENTS SHALL BE PROVIDED IN ALL STARTERS BASED ON NAMEPLATE AND MANUFACTURER'S RECOMMENDATION.
4. GENERAL CLEARANCE REQUIREMENTS: PROVIDE CLEARANCE SPACES BETWEEN AND AROUND PROCESS, MECHANICAL AND ELECTRICAL EQUIPMENT FOR OPERATING, MAINTENANCE AND REPLACEMENT OF EQUIPMENT. MINIMUM CLEARANCES FOR EACH ITEM OR PIECE OF EQUIPMENT SHALL BE AS STATED IN THE MANUFACTURER'S PRINTED RECOMMENDATIONS OR AS SHOWN ON THE MANUFACTURER'S PRINTED DRAWINGS. COORDINATE CLEARANCE WITH THE ARCHITECT. VARIOUS PIECES OF EQUIPMENT THAT WILL BE INSTALLED IN CLOSE PROXIMITY WITH ONE ANOTHER TO ELIMINATE EQUIPMENT CONFLICTS AND INTERFERENCE. PREPARE AND SUBMIT SHOP DRAWINGS IF REQUESTED BY THE ARCHITECT SHOWING PROPOSED EQUIPMENT LAYOUTS AND CLEARANCES. N.E.C. CODE CLEARANCES SHALL BE MAINTAINED AT ALL TIMES AND SHALL BE CONSIDERED THE MINIMUM CLEARANCES ALLOWED.
3.06 DEBRIS
A. ALL DEBRIS SHALL BE REMOVED AS IT ACCUMULATES AND SHALL NOT BE STORED OR PERMITTED TO ACCUMULATE ON-SITE. REMOVE ALL DEBRIS AT THE END OF EACH WORKING DAY.
3.07 ENERGIZING ELECTRICAL SYSTEM
A. PRIOR TO ENERGIZING MAIN ELECTRICAL SYSTEM PERFORM THE FOLLOWING:
1. VERIFY SUPPLY AUTHORITY VOLTAGE AND PHASE ROTATION. ENSURE ALL INDEPENDENT TESTING AS SPECIFIED HAS BEEN COMPLETED AND DEFICIENCIES HAVE BEEN CORRECTED.
a. MEGGER ALL FEEDERS AND RECORD RESULTS ON ACCEPTED TEST REPORT FORMS.
b. TEST CONDUCTORS AT SWITCHBOARDS, DISTRIBUTION CENTRES AND PANELBOARDS FOR INSULATION RESISTANCE TO GROUND (MEGGER TEST).
c. TEST SERVICE GROUNDING CONDUCTORS FOR GROUND RESISTANCE.
d. TEST ALL WIRING DEVICES FOR CORRECT OPERATION AND CIRCUITRY.
e. LOAD BALANCE TESTING PERFORM LOAD TESTS WITH AS MANY LOADS ON AS POSSIBLE.

CONSTRUCTION PLANS
DRAWN BY DATE
EJD OCT. 2023
CHECKED BY DSK PROJECT #
WHH 422065L1
PROJ. ENG. DSK ARCHIVE#
LJH
SHEET NUMBER
SHEET TITLE
ELECTRICAL SPECIFICATIONS
2264 U.S. ROUTE 2 MARSHFIELD, VT 05658
PROJECT ID: 2020051531
PROJECT TYPE: B06GD
LOCATION CODE: 470144
MARSHFIELD VT
verizon wireless
E-8

DuBois & King Inc. ENGINEERING • PLANNING • MANAGEMENT • DEVELOPMENT
6 GREEN TREE DRIVE SO. BURLINGTON, VT 05403
TEL: (866) 778-7661
FAX: (866) 778-7101
www.dubois-king.com
RANDOLPH, VT
SPRINGFIELD, VT
BRANDON, VT
BEDFORD, NH
LACONIA, NH
© Copyright 2023 Dubois & King Inc.
PROFESSIONAL SEAL
STATE OF VERMONT
No. 1790
LICENSED PROFESSIONAL ENGINEER
ISSUED FOR BID
NO. DATE
1 10-23-2023
JMP BY CKD

ELECTRICAL ABBREVIATIONS LIST:

(NOT ALL ABBREVIATIONS MAY BE USED)	
A	AMPERE(S)
A.C.	ALTERNATING CURRENT
AF	AMP FRAME
AFF	ABOVE FINISHED FLOOR
AFG	ABOVE FINISHED GRADE
AL	ALUMINUM
ALT	ALTERNATE
AT	AMP TRIP
ATS	AUTOMATIC TRANSFER SWITCH
AWG	AMERICAN WIRE GAUGE
BW	BUSWAY
C	CONDUIT (SEE RACEWAYS AND CONDUCTORS)
CB	CIRCUIT BREAKER
CC	CONTROL CABINET
CKT	CIRCUIT
CLG	CEILING
COND	CONDUCTOR
CONN	CONNECT
CP	CONTROL PANEL
CT	CURRENT TRANSFORMER
CU	COPPER
D.C.	DIRECT CURRENT
DM	DIMMER CONTROL
DISC	DISCONNECT
DN	DOWN
DP	DOUBLE POLE
DT	DOUBLE THROW
E.C.	ELECTRICAL CONTRACTOR
E.HTR	ELECTRIC HEATER
EM	EMERGENCY
EMT	ELECTRICAL METALLIC TUBING
EOL	END LINE RESISTOR
EW	ELECTRIC WATER COOLER
EXIST	EXISTING
F	FUSE
F.P.C.	FIRE PROTECTION CONTRACTOR
FA	FIRE ALARM
FACP	FIRE ALARM CONTROL PANEL
FDR	FEEDER
FL	FLOOR
FLUOR	FLUORESCENT
FS	FUSIBLE SWITCH
FVNR	FULL VOLTAGE NON-REVERSING
G.C.	GENERAL CONTRACTOR
GEN	GENERATOR
GFCI	GROUND FAULT CIRCUIT INTERRUPTER
GFP	GROUND FAULT PROTECTION
GRD	GROUND
HOA	HAND-OFF-AUTO
HP	HORSEPOWER
HZ	FREQUENCY IN CYCLES PER SECOND
IC	INTERCOM
IMC	INTERMEDIATE METALLIC CONDUIT
ISO	ISOLATED NEUTRAL
JB	JUNCTION BOX
K	KEY OPERATED
KCMIL	THOUSAND CIRCULAR MIL(S)
kVA	KILOVOLT AMPERE(S)
KVAR	KILOVAR(S)
kW	KILOWATT(S)
LP	LIGHTING PANEL
LV	LOW VOLTAGE
MCB	MAIN CIRCUIT BREAKER
MCC	MOTOR CONTROL CENTER
MGST	MAGNETIC STARTER
MH	MANHOLE
MLO	MAIN LUGS ONLY
MTH	MOUNTING HEIGHT
MTR	MOTOR
MTS	MANUAL TRANSFER SWITCH
N.I.C.	NOT IN CONTRACT
NC	NORMALLY CLOSED
NF	NONFUSED
NO	NORMALLY OPEN
NTS	NOT TO SCALE
OC	OVER COUNTER
OL	OVERLOAD ELEMENT
P	PILOT INDICATOR
PF	POWER FACTOR
PNL	PANEL
PP	POWER PANEL
PRI	PRIMARY
PS	PULL SWITCH
PT	POTENTIAL TRANSFORMER
PVC	POLYVINYL CHLORIDE
R	RELAY
RC	REMOTE CONTROL
RECP	RECEPTACLE
RGS	RIGID METAL CONDUIT
S.S.	SOLID STATE
SEC	SECONDARY
SMR	SURFACE METAL RACEWAY
SP	SINGLE POLE
SPK	SPEAKER
SST	SOLID STATE TRIP
ST	SINGLE THROW
SW	SWITCH
SWBD	SWITCHBOARD
TEL	TELEPHONE
TB	TERMINAL BOX
TEMP	TEMPORARY
TYP	TYPICAL
UC	UNDER CABINET
UG	UNDERGROUND
UH	UNIT HEATER
UNG	UNGROUNDING
UON	UNLESS OTHERWISE NOTED
UPS	UNINTERRUPTED POWER SYSTEM
V	VOLT(S)
VA	VOLTAMP(S)
VAR	REACTIVE VOLT AMPERES
VP	VAPORPROOF
W	WATT(S)
WP	WEATHERPROOF
XFMR	TRANSFORMER
XP	EXPLOSION PROOF

MOUNTING ABBREVIATIONS LEGEND:

SUBSCRIPT AT OUTLET	DESCRIPTION
OC	OVER COUNTER OUTLET: INSTALL BOTTOM OF OUTLET BOX 1-1/2" ABOVE HIGHEST ELEMENT OF COUNTER (I.E., BACKSPLASH OR COUNTER TOP IF NO BACK SPLASH).
CR	CASEWORK RECESSED OUTLET: MOUNT BOX IN CASEWORK VERTICAL SURFACE.
EQ	EQUIPMENT OUTLET: FINAL TERMINATION METHOD AND EXACT LOCATION SHALL BE DETERMINED FROM EQUIPMENT MANUFACTURER'S APPROVED SHOP DRAWINGS.
AFF	ABOVE FINISHED FLOOR
AFG	ABOVE FINISHED GRADE
MTH	MOUNTING HEIGHT

RACEWAYS AND CONDUCTORS LEGEND:

SYMBOL	DESCRIPTION
--- LV ---	LOW VOLTAGE WIRING
---	CIRCUIT IN CONDUIT RUN IN-SLAB OR UNDERGROUND
---	CIRCUIT IN CONDUIT CONCEALED IN WALLS OR ABOVE CEILING WHERE POSSIBLE.
CKT	HOMERUN TO PANELBOARD OR AS NOTED
○	CONDUIT TURNING UP
●	CONDUIT TURNING DOWN

RECEPTACLE OUTLETS LEGEND:

SYMBOL	NUMBER BY THE SIDE OF SYMBOL DENOTES CIRCUIT NUMBER. DEVICE MOUNTING HEIGHTS ARE DENOTED BELOW UNLESS OTHERWISE NOTED ON PLANS. COORDINATE EXACT LOCATIONS AND ALL MOUNTING HEIGHTS W/ ARCHITECTURAL PLANS/SECTIONS.
⊕	DUPLEX CONVENIENCE OUTLET. MOUNT AT +18" AFF.
⊕	DOUBLE DUPLEX OUTLET (QUADPLEX RECEPTACLE). MOUNT AT +18" AFF.
⊕	DOUBLE DUPLEX OUTLET (QUADPLEX). INSTALLED FLUSH WITH FLOOR.
⊕	SINGLE DEDICATED OUTLET. MOUNT @ 18" AFF.
⊕	SPECIAL OUTLET AS NOTED ON DRAWINGS. MOUNT AT +18" AFF.
⊕	'R' DENOTES RANGE. 'D' DENOTES DRYER.
24"	WIREMOLD 3000. DUPLEX RECEPTACLES SPACED 24" ON CENTER.
WALL MOUNT AT 36" AFF.	

GFCI, WP DENOTES: GROUND FAULT CIRCUIT INTERRUPTER, WEATHERPROOF

SWITCH LEGEND:

SYMBOL	LOWER CASE LETTER (a, b, etc) BY THE SIDE OF SWITCH SYMBOL and LIGHTING FIXTURE SYMBOL DENOTES GROUPS OF FIXTURES ON A PARTICULAR SWITCH. DEVICE MOUNTING HEIGHTS ARE DENOTED BELOW UNLESS OTHERWISE NOTED ON PLANS. COORDINATE EXACT LOCATIONS AND ALL MOUNTING HEIGHTS WITH ARCHITECTURAL PLANS AND SECTIONS.
S	SINGLE POLE SWITCH. MOUNT AT 48" AFF.
S ₂	TWO POLE SWITCH. MOUNT AT 48" AFF.
S	THREE-WAY SWITCH. MOUNT AT 48" AFF.
S _{HOA}	SINGLE POLE SWITCH FOR HAND-OFF-AUTO. MOUNT AT 48" AFF.
S _{OB}	OIL BURNER SWITCH. MOUNT AT 48" AFF.
S _{OR}	OVERRIDE SWITCH FOR AREA LIGHTING CONTROL PANEL. MOUNT AT 48" AFF.
S _{SP}	SINGLE POLE SWITCH WITH PILOT LIGHT. MOUNT AT 48" AFF.
S ^{WP}	SINGLE POLE SWITCH (WEATHERPROOF). MOUNT AT 48" AFF.
⊕	OCCUPANCY LIGHTING CONTROL SENSOR. CEILING MOUNT. "W" WALL MOUNTED
⊕	OCCUPANCY LIGHTING CONTROL SENSOR. WALL MOUNT AT 48" AFF.
⊕	DUAL LEVEL OCCUPANCY LIGHTING CONTROL SENSOR. WALL MOUNT AT 48" AFF.
LCR	LIGHTING CONTROL RELAY (PER MANUFACTURER'S INSTALLATION INSTRUCTIONS).

LIGHTING LEGEND:

CAPITAL LETTER ADJACENT TO LIGHTING FIXTURE INDICATES THE FIXTURE TYPE AS SPECIFIED IN THE 'LIGHTING FIXTURE SCHEDULE'. UNDERLINED NUMBER INDICATES CIRCUIT THAT THE FIXTURE IS ON. 'LOWER CASE' LETTER INDICATES THE CONTROL SWITCH. MOUNTING HEIGHTS ARE PER FIXTURE SCHEDULE. EXACT MOUNTING HEIGHTS SHALL BE COORDINATED WITH ARCHITECT.

CEILING MOUNTED FIXTURE	WALL MOUNTED FIXTURE	DESCRIPTION
⊕ ^W ⊕ ^b	⊕ ^B ⊕ ^H	INCANDESCENT, HID OR SIMILAR LAMP FIXTURE
T4 T4	W W	SURFACE FLUORESCENT FIXTURE
P4 P4	W W	SURFACE FLUORESCENT CONTINUOUS LINEAR
S4	S4	PENDANT CONTINUOUS LINEAR
EX2 EX	EX2 EX	SURFACE BARE LAMP FLUORESCENT STRIP
EX2 EX	EX2 EX	EXIT LIGHT. ARROWS DENOTE ROUTE OF EGRESS
EB1 EB2	EB1 EB2	EMERGENCY BATTERY PACK
B4 W	B H	ARROWS DENOTE AIMING DIRECTION ON LOCAL - NORMAL LTG CIRCUIT
		NIGHT-LIGHT OPERATING 24/7 OR EMERGENCY FIXTURE

POWER APPURTANCES LEGEND:

SYMBOL	REFER TO PLANS FOR EXACT QUANTITIES AND LOCATIONS.
⊕	FLUSH MOUNTED PANELBOARD AND CABINET. MOUNT AT 6'-6" MAX. AFF TO TOP.
⊕	SURFACE MOUNTED PANELBOARD AND CABINET. MOUNT AT 6'-6" MAX. AFF TO TOP.
⊕	ELECTRICAL PULL BOX, SIZED AS REQUIRED OR AS SHOWN ON DRAWINGS.
⊕	JUNCTION BOX (JB) (IN ACCESSIBLE LOCATION).
⊕	JUNCTION BOX (JB) (IN ACCESSIBLE LOCATION) W/ FLEXIBLE CONDUIT TO EQUIPMENT AS SHOWN. - JUNCTION BOX SUBSCRIPTS: 'C' CONTROL, 'D' DATA, 'DT' DATA/TELEPHONE, 'F' FIRE ALARM, 'P' POWER, 'T' TELEPHONE.
⊕	MOTOR. HORSEPOWER AS SHOWN ON DRAWINGS.
⊕	DISCONNECT SWITCH. SIZE PER MANUFACTURER'S RECOMMENDATIONS. WEATHERPROOF (WP) WHEN LOCATED OUTSIDE.
⊕	FUSED DISCONNECT SWITCH. SIZE AND FUSES PER MANUFACTURER'S RECOMMENDATIONS. WEATHERPROOF (WP) WHEN LOCATED OUTSIDE.
⊕	DOUBLE DUPLEX (QUADPLEX RECEPTACLE). MOUNT AT +18" AFF.
⊕	JUNCTION BOX (JB) (IN ACCESSIBLE LOCATION).
⊕	SINGLE POLE MANUAL TIMER SWITCH. MOUNT AT 48" AFF.
⊕	UTILITY METER. WALL MOUNT AT 5'-6" AFG TO CENTER OF METER MAX.


DATA, TELEPHONE, and CATV SYSTEMS LEGEND:

SYMBOL	COORDINATE EXACT LOCATIONS AND MTG HTS W/ ARCH PLANS AND SECTIONS.
⊕	TELEPHONE OUTLET MOUNTED @ 18" AFF OR AS NOTED. 'W' DENOTES WALL/'P' DENOTES PUBLIC.
⊕	TELEPHONE OUTLET MOUNTED FLUSH WITH FLOOR.
⊕	COMBINATION DATA/TELEPHONE OUTLET MOUNTED @ 18" AFF OR AS NOTED.
TMB	3/4" PLYWOOD TELEPHONE MOUNTING BOARD WITH #6 CU. GROUND AND DEDICATED DUPLEX CONVENIENCE OUTLET. FURNISH IN ACCORDANCE WITH TELEPHONE Co. REQUIREMENTS. SIZE AS NOTED.



GENERAL NOTES:

- THE SCOPE OF WORK IS TO PROVIDE ALL LABOR, MATERIALS, SERVICES, SUPPLIES, TOOLS, EQUIPMENT, TRANSPORTATION, AND FACILITIES NECESSARY TO FURNISH AND INSTALL COMPLETE ELECTRICAL WORK AS CALLED FOR ON THE DRAWINGS, SPECIFIED, OR AS MAY REASONABLY BE IMPLIED AS BEING INCIDENTAL TO THIS WORK.
- SECURE AND PAY COSTS OF PERMITS, CERTIFICATES, LICENSES, INSPECTIONS, AND APPROVALS. ANY POWER OUTAGE SHALL BE SCHEDULED AND APPROVED BY THE OWNER.
- DRAWINGS ARE DIAGRAMMATIC AND INDICATE THE GENERAL ARRANGEMENT OF WORK. BASIC DESIGN CONCEPTS INDICATED ARE MINIMAL AND MUST BE EITHER FOLLOWED OR BETTERED. WORK IS NOT SHOWN IN DETAIL BUT IS INTENDED TO INCLUDE ITEMS NECESSARY FOR PROPER OPERATION AND COMPLETION. DO NOT SCALE DRAWINGS. VERIFY IN THE FIELD, ALL LOCATIONS, ELEVATIONS, AND DIMENSIONS.
- EXECUTE ALL WORK IN A NEAT AND WORKMANLIKE MANNER IN CONFORMANCE WITH BEST MODERN TRADE PRACTICE, BY COMPETENT, EXPERIENCED MECHANICS, PRESENTING A NEAT APPEARANCE WHEN COMPLETED. REPLACE WORK NOT APPROVED BY OWNER WITHOUT ADDITIONAL CHARGE.
- ALL MATERIALS AND INSTALLATION SHALL BE IN ACCORDANCE WITH THE LATEST EDITION OF THE NATIONAL ELECTRICAL CODE, AND ALL CODES, REGULATIONS AND REQUIREMENTS OF ALL MUNICIPAL, STATE, FEDERAL AND OTHER PUBLIC OR PRIVATE AUTHORITIES WHICH HAVE JURISDICTION. IN EACH CASE, CODES ARE MINIMUM REQUIREMENTS.
- CONTRACTOR TO LIMIT 20A, 120V BRANCH CIRCUITS TO A MAXIMUM 1920VA LOAD AND 15A, 120V BRANCH CIRCUIT TO A MAXIMUM 1440VA LOAD. VERIFY IN THE FIELD, ALL BRANCH CIRCUITS AFFECTED BY RENOVATION.
- INSTALL A SEPARATE GREEN GROUND WIRE IN ALL POWER AND RECEPTACLE CIRCUITS.
- WHERE ELECTRICAL EQUIPMENT IS BEING FED FROM AN EXISTING SOURCE, EXTEND TO NEAREST BRANCH CIRCUIT WITH ADEQUATE CAPACITY.
- WHERE ELECTRICAL DEVICES AND FIXTURES ARE INDICATED THOSE LOCATIONS ARE APPROXIMATE AND NOT ALL ELECTRICAL DEVICES AND FIXTURES MAY BE INDICATED (FIELD VERIFY ALL ELECTRICAL ITEMS WHERE POSSIBLE).
- EACH OUTLET OR JUNCTION IN ANY OF THE WIRING SYSTEMS SHALL BE MADE IN A METALLIC JUNCTION BOX. SUCH BOX SHALL BE SUITABLE FOR THE SIZE AND NUMBER OF CONDUCTORS AND DEVICES TO BE INSTALLED, AS WELL AS THE CONDITION ENCOUNTERED. ALL SPLICES SHALL BE MADE WITH MECHANICAL CONNECTORS.
- DURING ROUGH IN AND FINISHED STAGES OF CONSTRUCTION, PROTECT AND KEEP CLEAN ALL ELECTRICAL EQUIPMENT, PANELS, FIXTURES AND DEVICES.
- VERIFY OF THE FINAL LOCATIONS OF MECHANICAL, HVAC AND OWNER'S EQUIPMENT AND POWER CONNECTION DETAILS SO THAT THE ASSOCIATED ELECTRICAL WORK WILL BE PROPERLY COORDINATED AND INSTALLED.
- THE FINISHED INSTALLATION SHALL BE COMPLETE IN EVERY RESPECT AND DETAIL, TESTED AND LEFT READY IN PERFECT OPERATING CONDITION FOR THE OWNER'S USE.
- MATERIALS AND EQUIPMENT SHALL BE LISTED BY UNDERWRITERS' LABORATORIES AND SHALL BE INSTALLED IN ACCORDANCE WITH SUCH LISTINGS.
- THE CONTRACTOR SHALL GUARANTEE THAT MATERIALS, EQUIPMENT AND WORKMANSHIP PROVIDED SHALL BE FREE FROM DEFECTS IN MATERIALS OR WORKMANSHIP FOR A PERIOD OF ONE YEAR FROM THE DATE OF ACCEPTANCE OF THE WORK DONE UNDER THIS CONTRACT, AND SHALL REPLACE PARTS FOUND TO BE DEFECTIVE WITHIN THE PERIOD COVERED BY SUCH GUARANTEE, WITHOUT COST TO THE OWNER.
- PROVIDE EACH ELECTRICAL FAN, PUMP OR HVAC UNIT WITH FUSED DISCONNECT, WEATHERPROOF (WP) NEMA 3R AND 12, FOR OUTDOOR, NEMA 1 FOR INDOOR. FUSE TO MATCH EQUIPMENT NAMEPLATE OF EQUIPMENT.
- ALL MECHANICAL EQUIPMENT SHALL HAVE HACR RATED BREAKERS PER NEC REQUIREMENTS.
- THE INTERIOR ELECTRICAL SYSTEM SHALL BE COMPLETELY AND EFFECTIVELY GROUNDED AS REQUIRED BY NEC. ALL METALLIC RACEWAYS SHALL BE ELECTRICALLY AND ELECTRICALLY SECURE AT ALL JOINTS AND AT ALL BOXES, CABINETS, FITTINGS, AND EQUIPMENT.
- COMPLETE ALL PANEL BOARD CIRCUITS DIRECTORY CARDS TO REFLECT AS-BUILT CONDITIONS. ALL RACEWAYS SHALL BE PROVIDED WITH EQUIPMENT GROUND CONDUCTOR. EQUIPMENT GROUNDING CONDUCTOR SHALL BE INSTALLED IN ALL ELECTRICAL RACEWAYS OR HOSPITAL GRADE MC CABLE AND SHALL BE SPECIFIED IN ACCORDANCE WITH NEC 250 AND SHALL BE CONTINUOUS.
- CLEARLY IDENTIFY ALL INCOMING CONDUCTORS BY CIRCUIT NUMBER DURING INSTALLATION IN THE DISTRIBUTION PANELS (E.G. CABLE MARKERS #1, #11 ETC).
- CONTRACTOR SHALL BE RESPONSIBLE FOR FURNISHING, INSTALLATION TESTING, CALIBRATING, AND OTHERWISE MAKING OPERATIONAL ALL DEVICES AND EQUIPMENT SHOWN ON THESE DRAWINGS.
- INSTALLATION SHALL BE MADE IN ACCORDANCE WITH MANUFACTURER'S RECOMMENDATIONS.
- THE INTENT OF THESE DRAWINGS AND SPECIFICATIONS IS TO OBTAIN A COMPLETE AND SATISFACTORY INSTALLATION. AN ATTEMPT HAS BEEN MADE TO SEPARATE AND DEFINE THE WORK. THESE DRAWINGS ARE DIAGRAMMATIC, BUT SHALL BE FOLLOWED AS CLOSELY AS ACTUAL CONSTRUCTION OF THE FACILITY AND THE WORK OF OTHER TRADES WILL PERMIT. THESE DRAWINGS UTILIZE SYMBOLS AND SCHEMATIC DIAGRAMS TO INDICATE VARIOUS ITEMS OF WORK. THEREFORE, NO INTERPRETATION WILL BE MADE FROM THE LIMITATION OF SYMBOLS AND DIAGRAMS THAT ANY ELEMENTS NECESSARY FOR THE COMPLETE INSTALLATION ARE EXCLUDED. THE ARCHITECT SHOULD BE NOTIFIED OF ANY DISCREPANCIES, OMISSIONS, CONFLICTS, OR INTERFERENCE WHICH MAY OCCUR BETWEEN VARIOUS DRAWINGS AND

ELECTRICAL DRAWING DIRECTORY	
EB-1	ELECTRICAL ABBREVIATIONS, LEGEND, AND GENERAL NOTES
EB-2	ELECTRICAL EXTERIOR ELEVATIONS
EB-3	ELECTRICAL INTERIOR FLOOR PLAN AND CEILING PLANS
EB-4	ELECTRICAL INTERIOR ELEVATIONS
EB-5	ELECTRICAL DETAILS
EB-6	ELECTRICAL SPECIFICATIONS



ENGINEERING • PLANNING •
MANAGEMENT • DEVELOPMENT
97 PARK ST.
SPRINGFIELD, VT 05156
TEL: (802) 591-4326
www.dubois-king.com
RANDOLPH, VT
SO. BURLINGTON, VT
BEDFORD, NH
LACONIA, NH
© Copyright 2015 Dubois & King Inc.

	PROFESSIONAL SEAL
	
	NO. CKD
	BY
	DESCRIPTION
	DATE
	NO.
	
VERMONT 12' x 20' EQUIPMENT SHELTER	
SHEET TITLE	
ELECTRICAL ABBREVIATIONS, LEGEND, AND GENERAL NOTES	
DRAWN BY EJD	DATE MARCH 2022
CHECKED BY WHH	D&K PROJECT #
PROJ. ENG. LJH	D&K ARCHIVE #
SHEET NUMBER	
EB-1	



NO.	DATE	BY	CK'D	DESCRIPTION




VERMONT 12' x 20'
EQUIPMENT
SHELTER


SHEET TITLE
ELECTRICAL
EXTERIOR
ELEVATIONS

DRAWN BY EJD	DATE MARCH 2022
CHECKED BY WHH	D&K PROJECT #
PROJ. ENG. LJH	D&K ARCHIVE #


SHEET NUMBER
EB-2

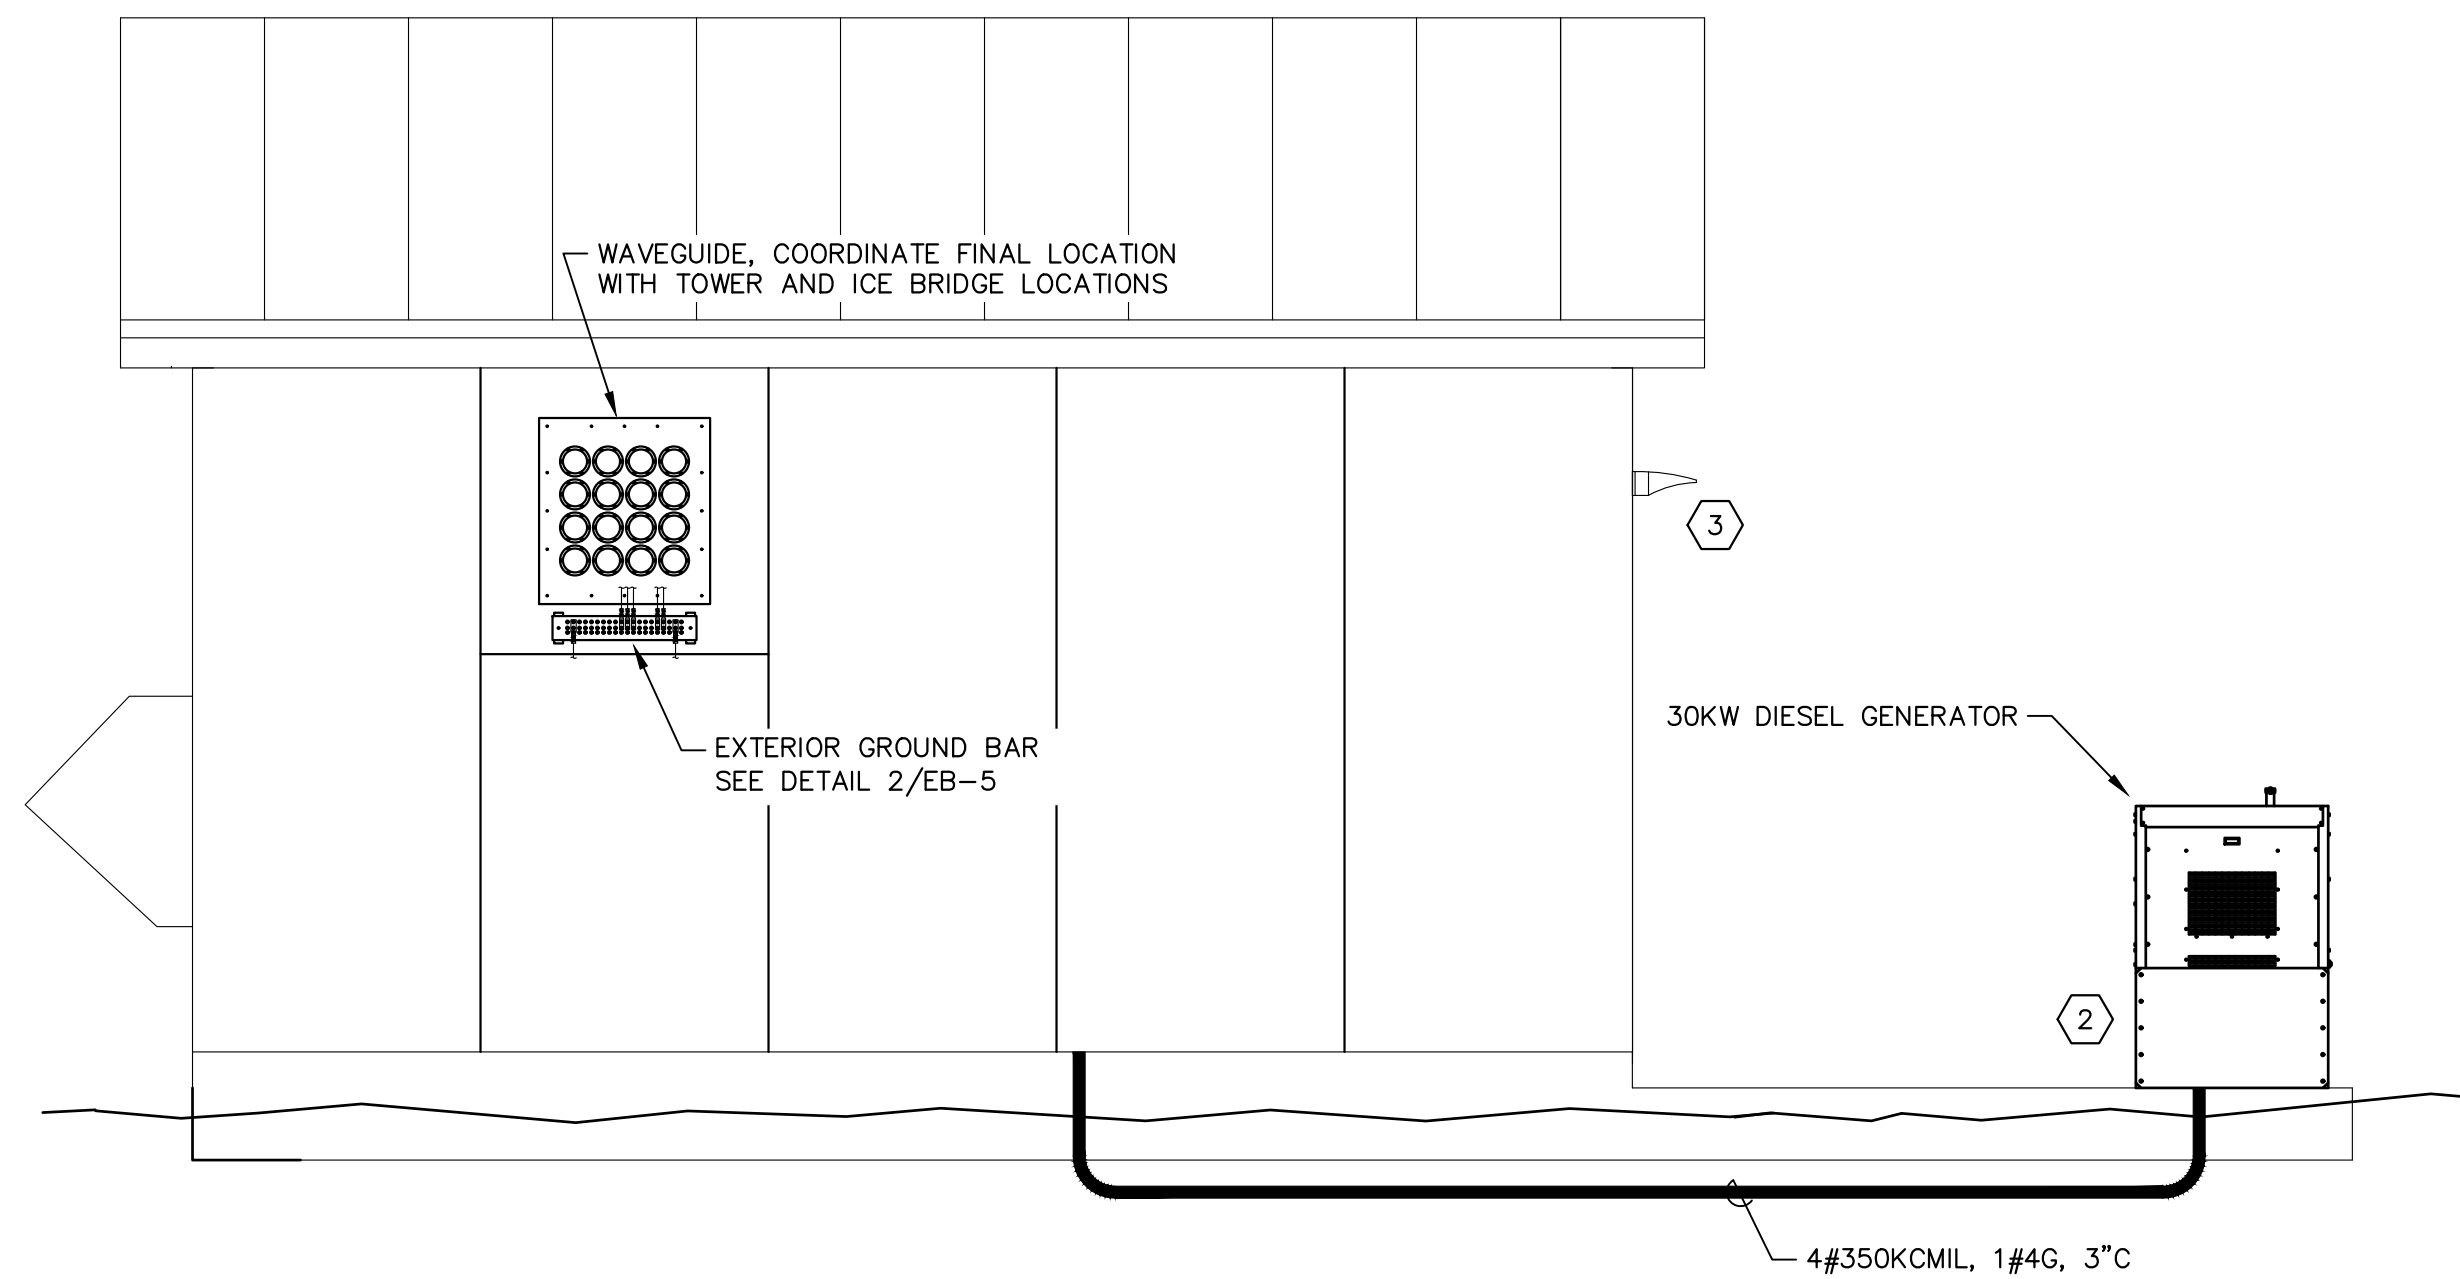


1 EXTERIOR ELEVATION "A"
EB-2 3/8" = 1'-0"

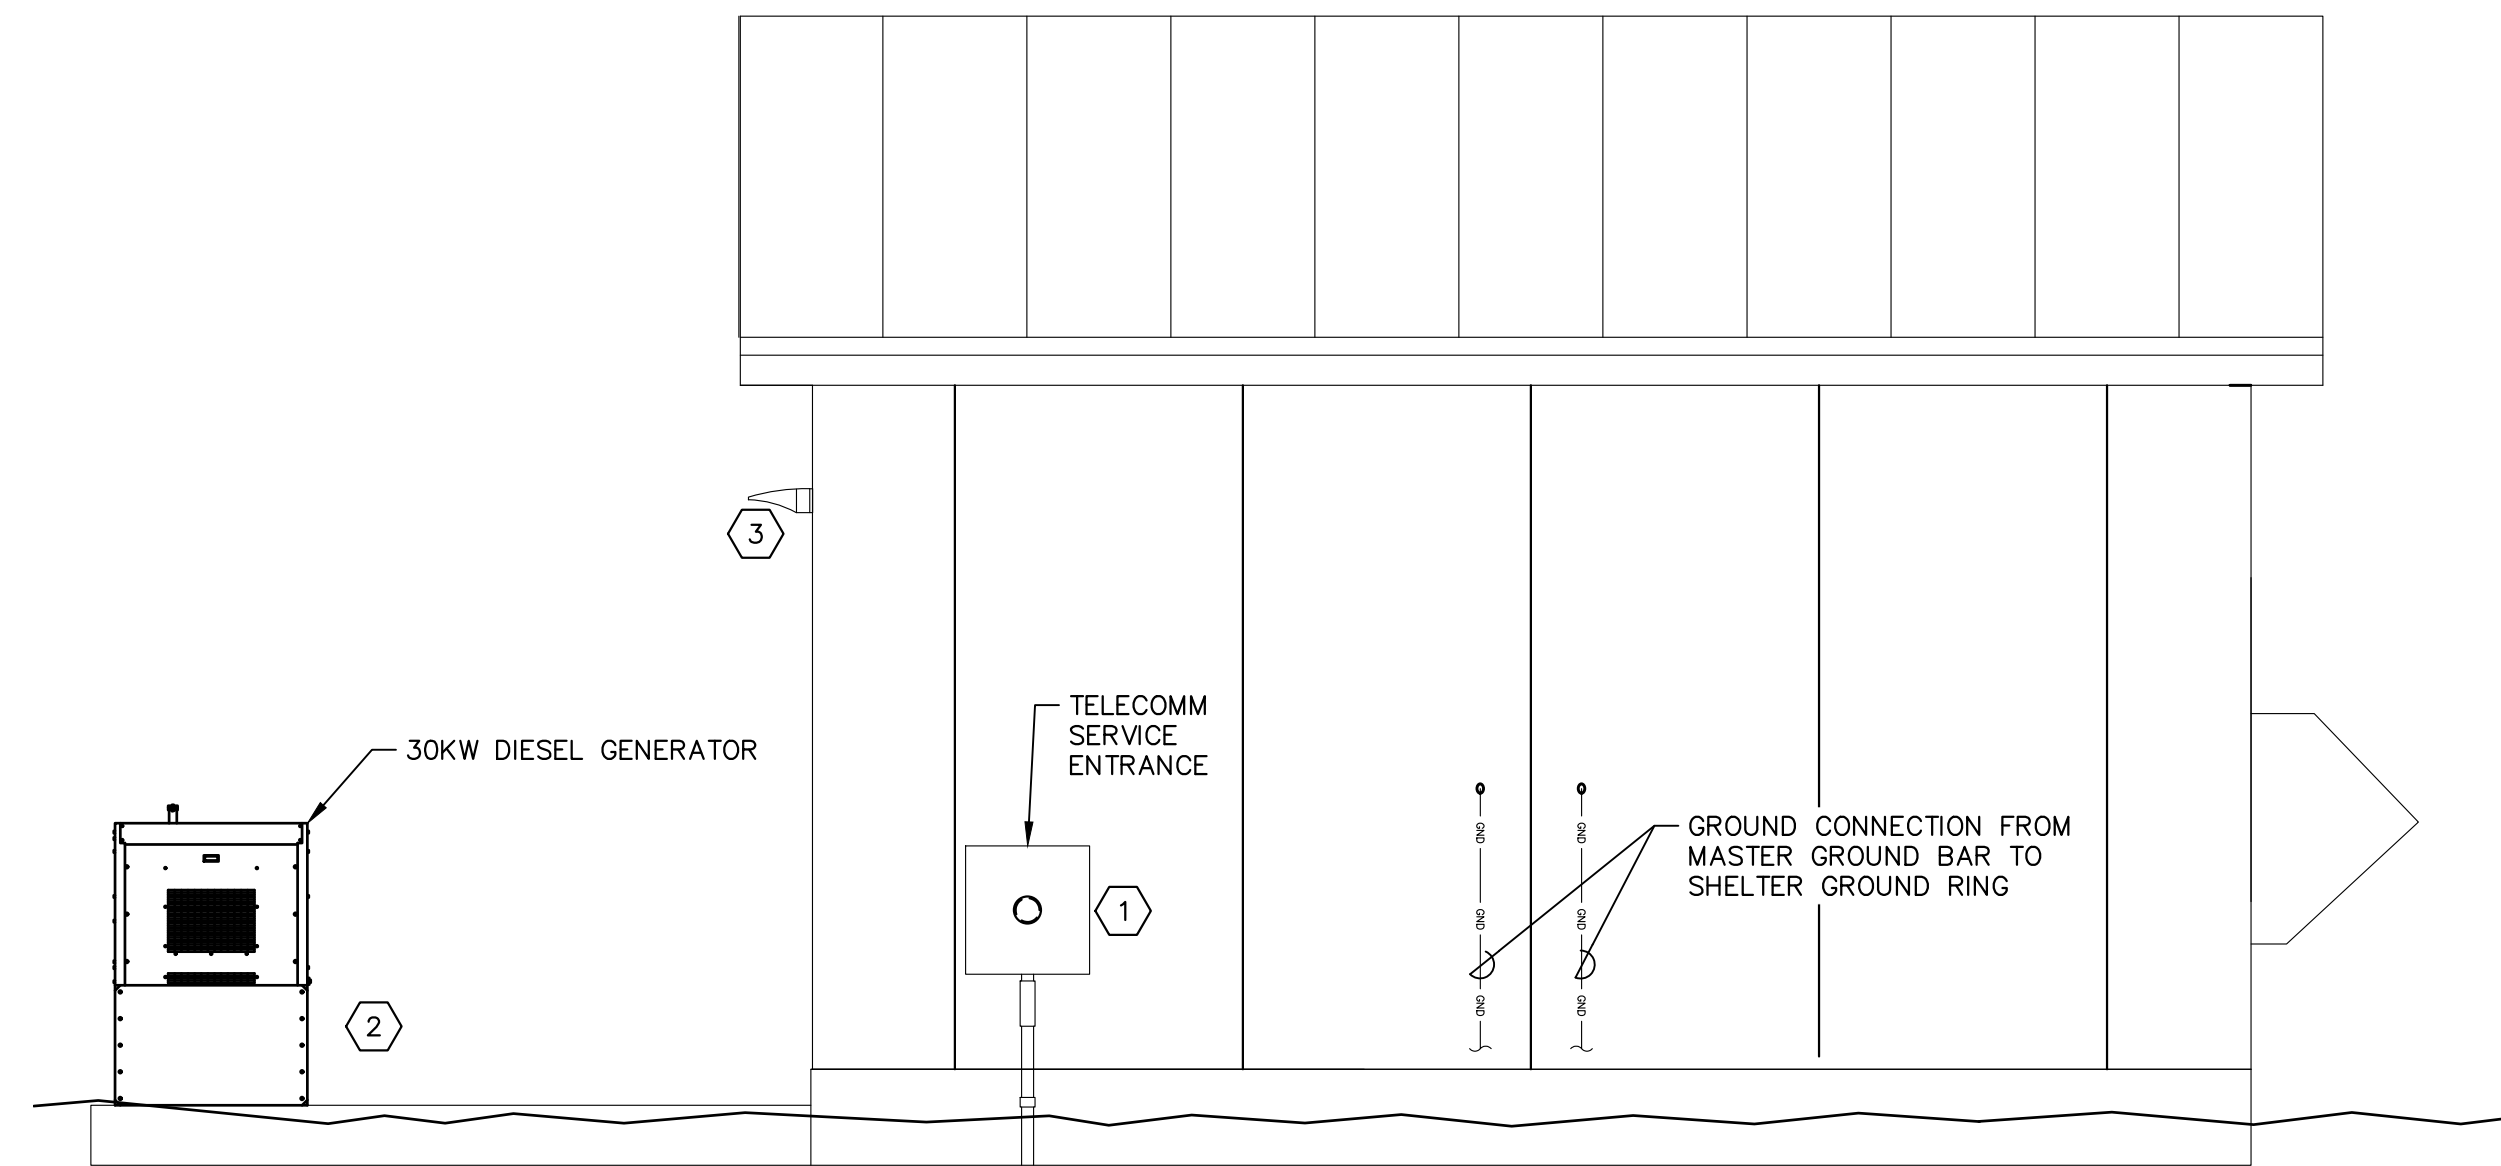

2 EXTERIOR ELEVATION "C"
EB-2 3/8" = 1'-0"

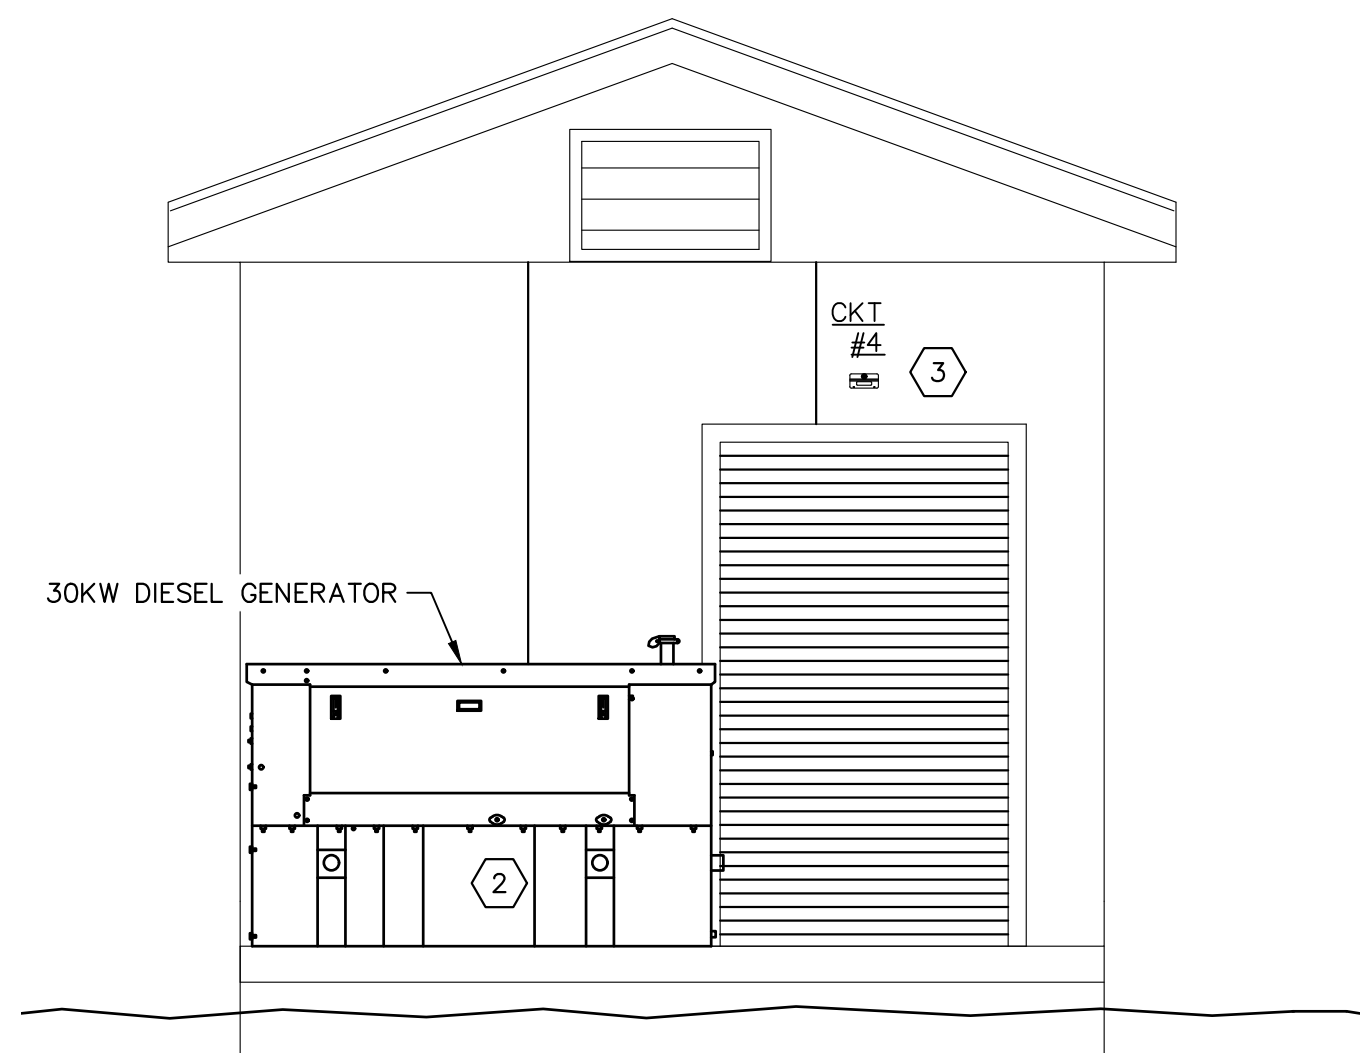

3 EXTERIOR ELEVATION "B"
EB-2 3/8" = 1'-0"

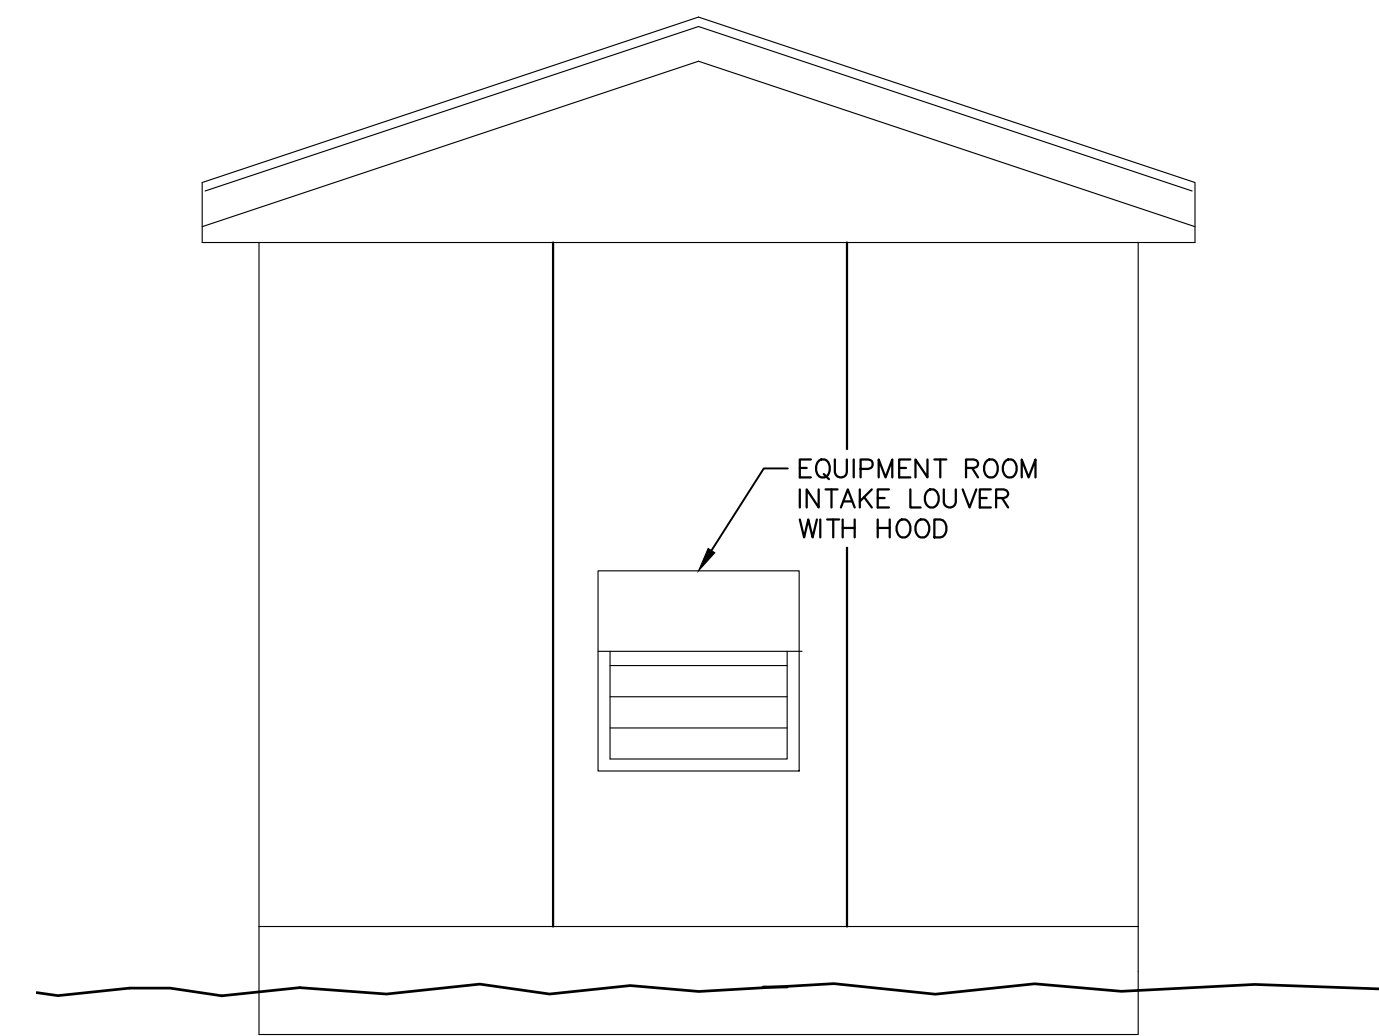

4 EXTERIOR ELEVATION "D"
EB-2 3/8" = 1'-0"


GENERAL NOTES:

- COORDINATE BUILDING CONSTRUCTION WITH STRUCTURAL DRAWINGS.
- COORDINATE FINAL MECHANICAL EQUIPMENT LOCATIONS WITH MECHANICAL DRAWINGS.
- COORDINATE WITH ELECTRICAL SITE DRAWINGS FOR FINAL CONNECTIONS OF GROUNDING CABLES


KEY NOTES:

- PROVIDE 2" SCH 40 PVC FROM UTILITY POLE TO TELECOM PULLBOX. PROVIDE 2" SCH 40 PVC THRU WALL INTO SHELTER.
- PROVIDE CONNECTION OF CONDUIT AND WIRING FROM VERIZON BATTERY CABINET TO GENERATOR PER MANUFACTURER'S RECOMMENDATIONS.
- PROVIDE RAB WPLED10 MOUNT 6" ABOVE DOOR

C:\Electrical Standards, Guidelines, Product Info. & Vendors\VERIZON\Standards\Shelter Drawings (Dubois-King)\Modified Design_07.28.16\Typical 20' Building(Diesel).dwg 3/27/2022 12:21 PM

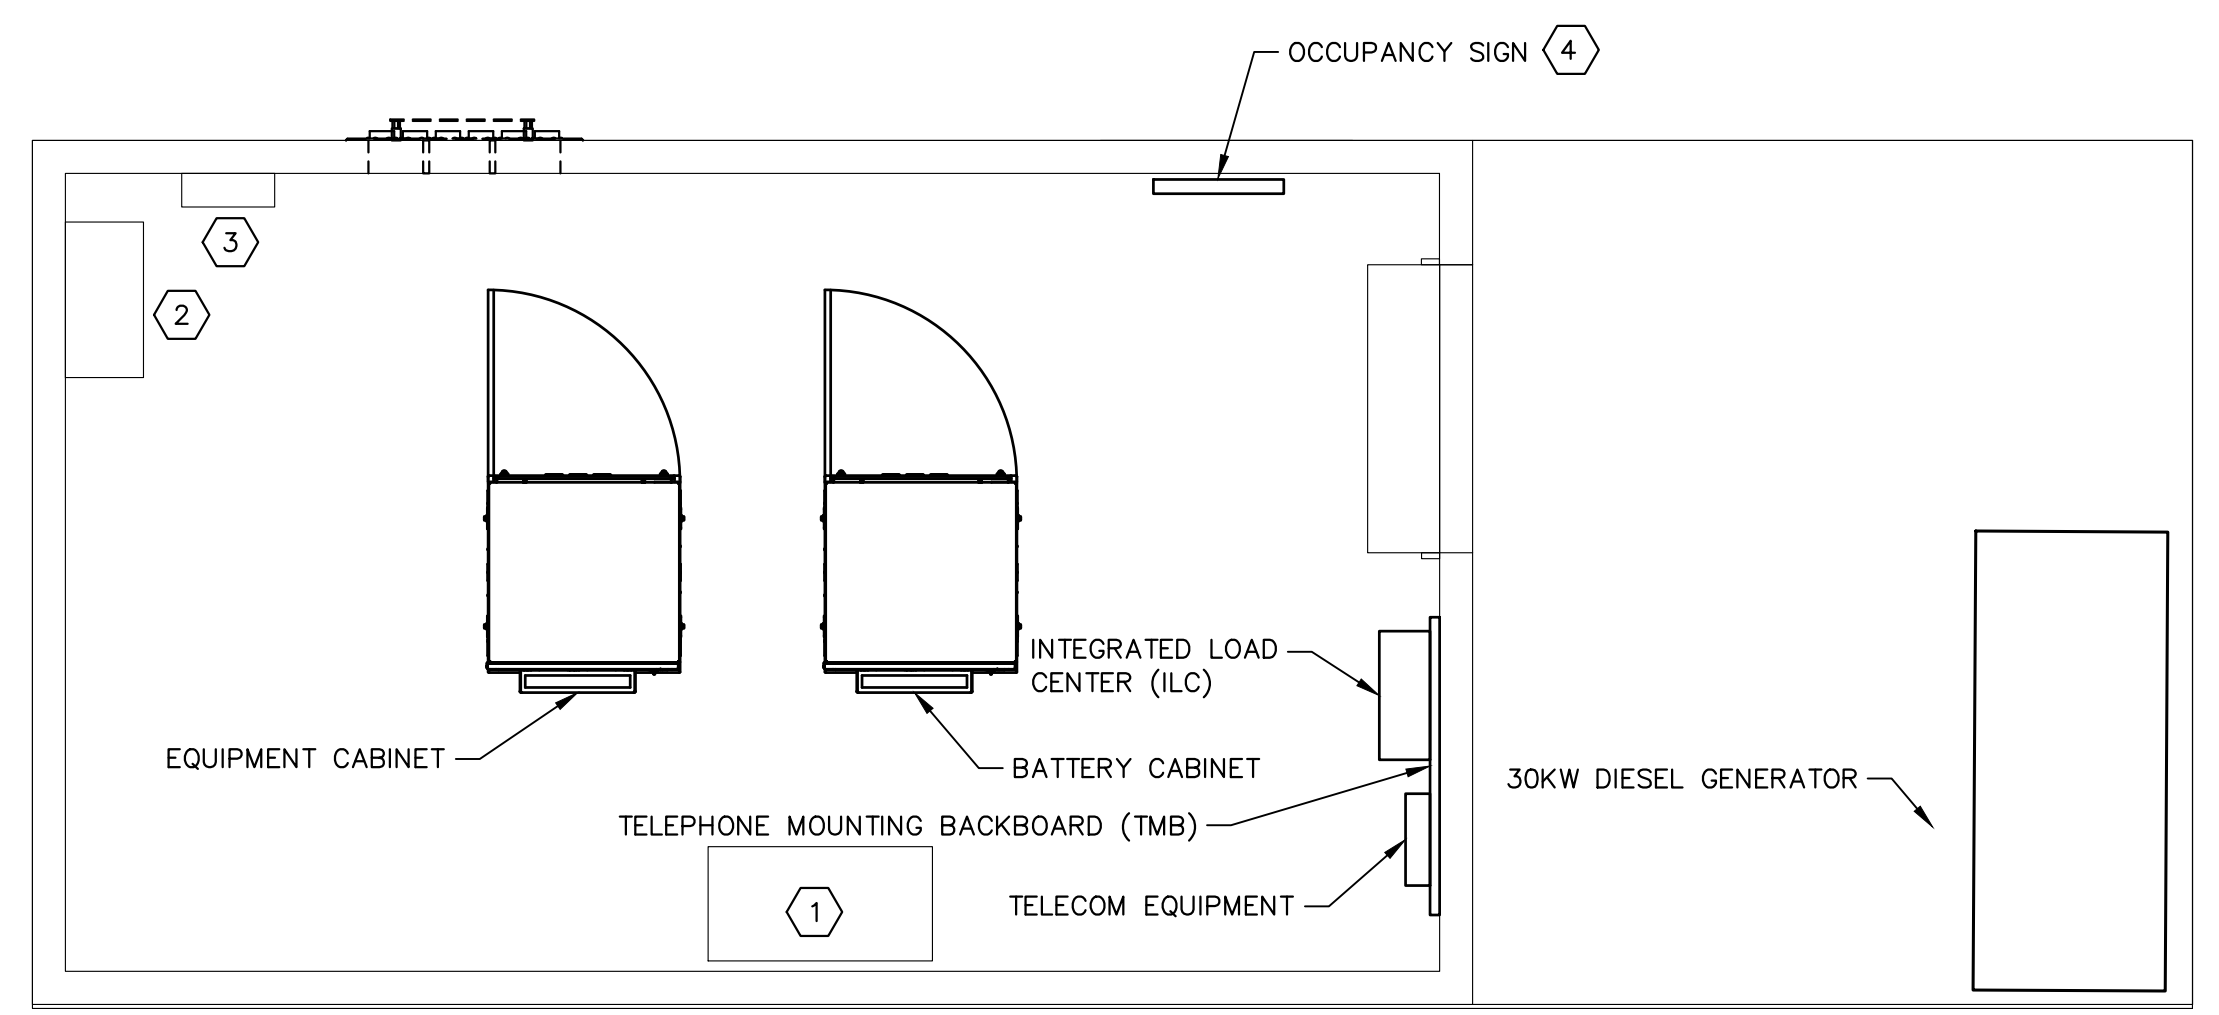

1 EQUIPMENT FLOOR PLAN
 EB-3 3/8" = 1'-0"

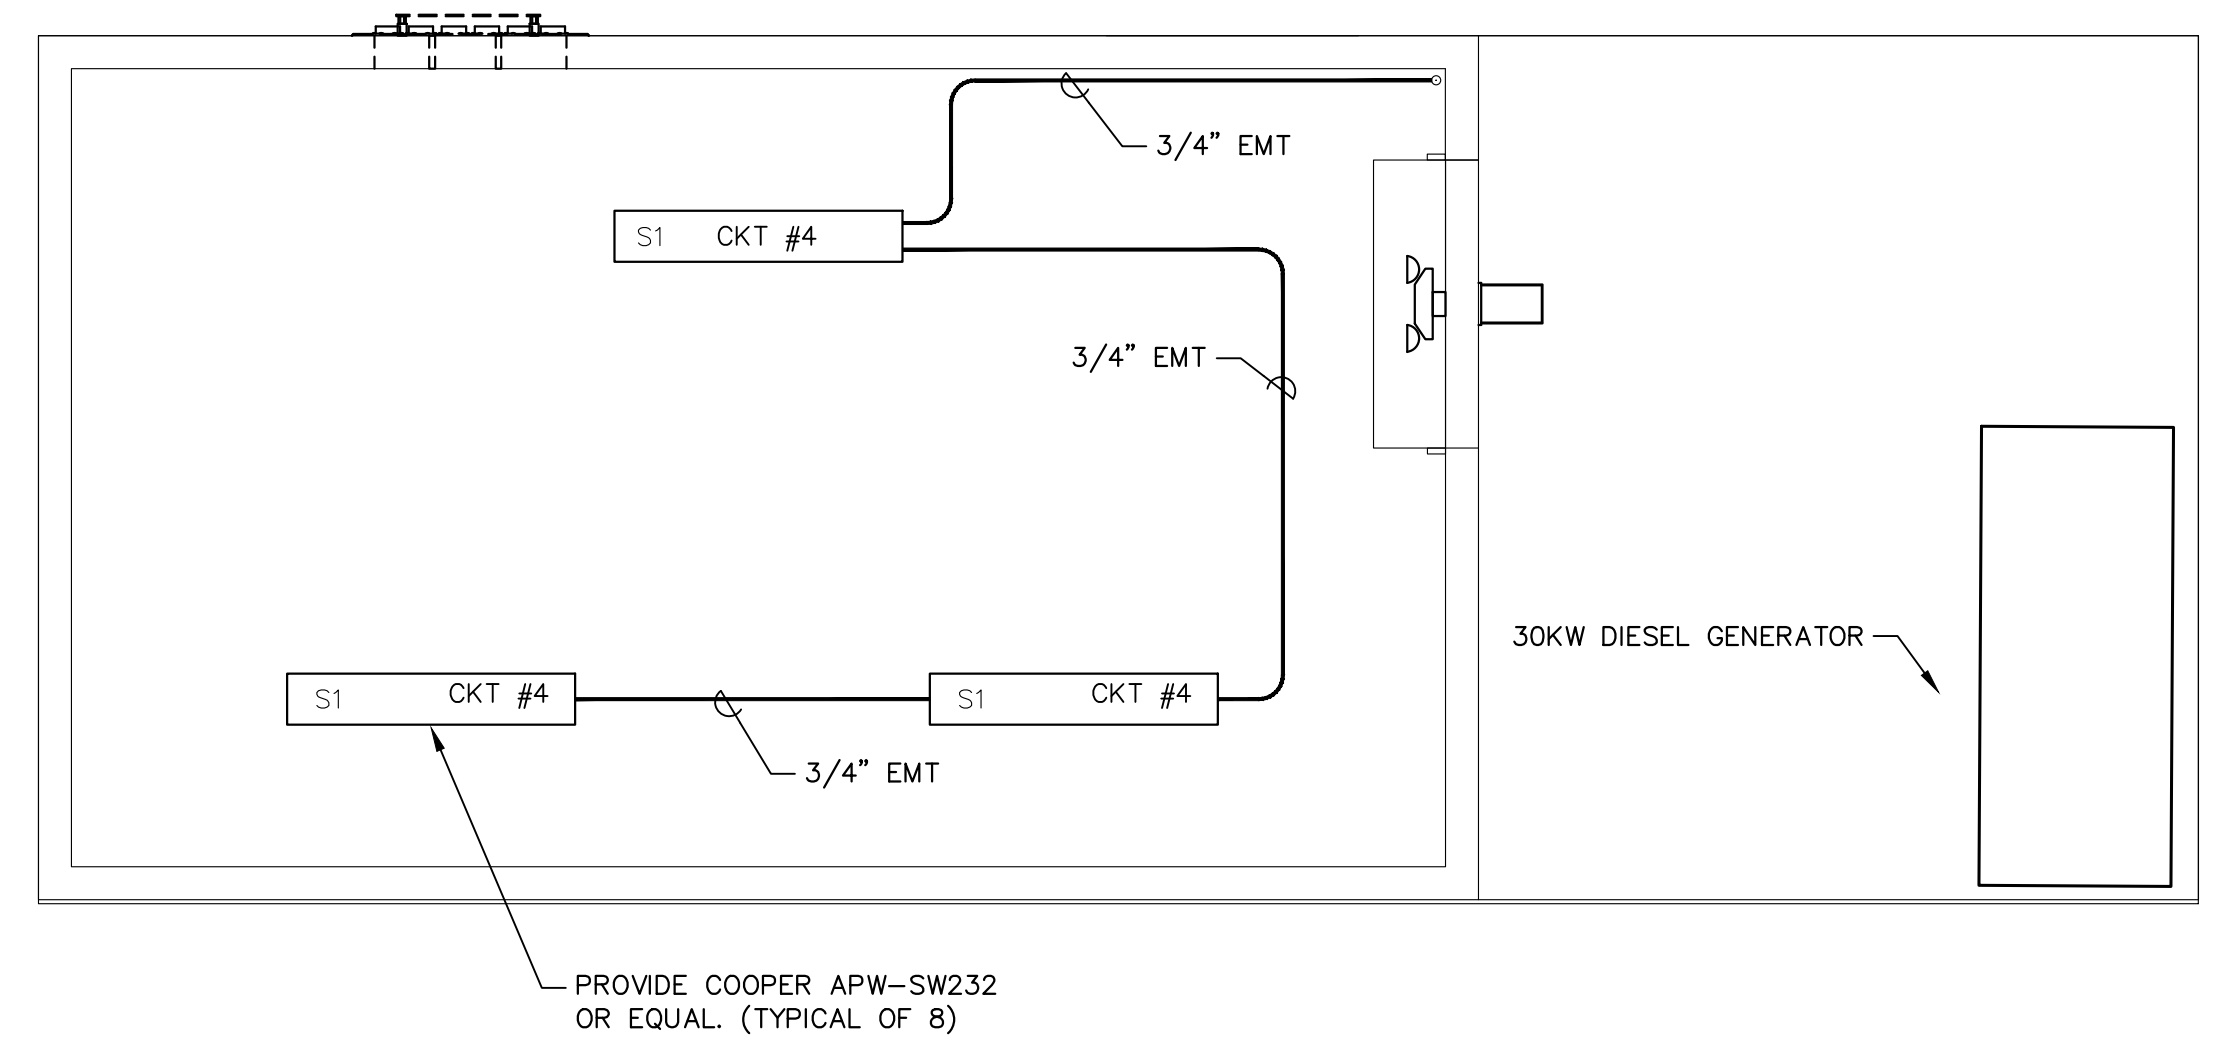

2 REFLECTED CEILING PLAN - ELECTRICAL
 EB-3 3/8" = 1'-0"

GENERAL NOTES:

- CONTRACTOR TO CONFIRM ALL EQUIPMENT LOCATIONS WITH OWNER.
- COORDINATE BUILDING CONSTRUCTION WITH STRUCTURAL DRAWINGS.
- COORDINATE FINAL MECHANICAL EQUIPMENT LOCATIONS WITH MECHANICAL DRAWINGS.
- COORDINATE WITH ELECTRICAL SITE DRAWINGS FOR FINAL CONNECTIONS OF GROUNDING CABLES.
- ALL INTERIOR GROUND CABLES TO BE #2 THHN STRANDED GREEN UNLESS OTHERWISE NOTED.
- ALL CABLE TRAY TO BE 18" WIDE AND SUSPENDED FROM THE CEILING AS SHOWN WITH 17" HANGERS AND INSULATED CEILING BRACKETS. PROVIDE AUX CABLE BRACKETS AS SHOWN.
- ALL GROUNDING CABLES TO BE SECURED USING WAX STRING, PLASTIC WIRE TIES NOT PERMITTED
- ALL CABLES RUN IN EMT OR LIQUID TIGHT FLEXIBLE CONDUIT AND ATTACHED TO ROOF JOISTS.

KEY NOTES:

- PROVIDE (1) 24" FOLDING TABLE AND (1) ROLLING OFFICE CHAIR FOR WORK SPACE.
- PROVIDE (1) COMMERCIAL GRADE ROLLING UTILITY CART. HEAVY DUTY POLYMER WITH 3 SHELVES.
- PROVIDE (1) 6' FIBERGLASS STEP LADDER WITH MINIMUM 350 LB. CAPACITY.
- OCCUPANCY SIGN SHALL BE READILY VISIBLE, DURABLE SIGN IN LETTERS NOT LESS THAN 1" HIGH ON CONTRASTING BACKGROUND THAT READS: "THIS DOOR TO REMAIN OPEN WHEN THE SPACE IS OCCUPIED"

NO.	DATE	BY	CK'D	DESCRIPTION




VERMONT 12' x 20' EQUIPMENT SHELTER


SHEET TITLE
 ELECTRICAL INTERIOR FLOOR PLAN AND CEILING PLANS

DRAWN BY EJD	DATE MARCH 2022
CHECKED BY WHH	D&K PROJECT #
PROJ. ENG. LJH	D&K ARCHIVE #


SHEET NUMBER
EB-3

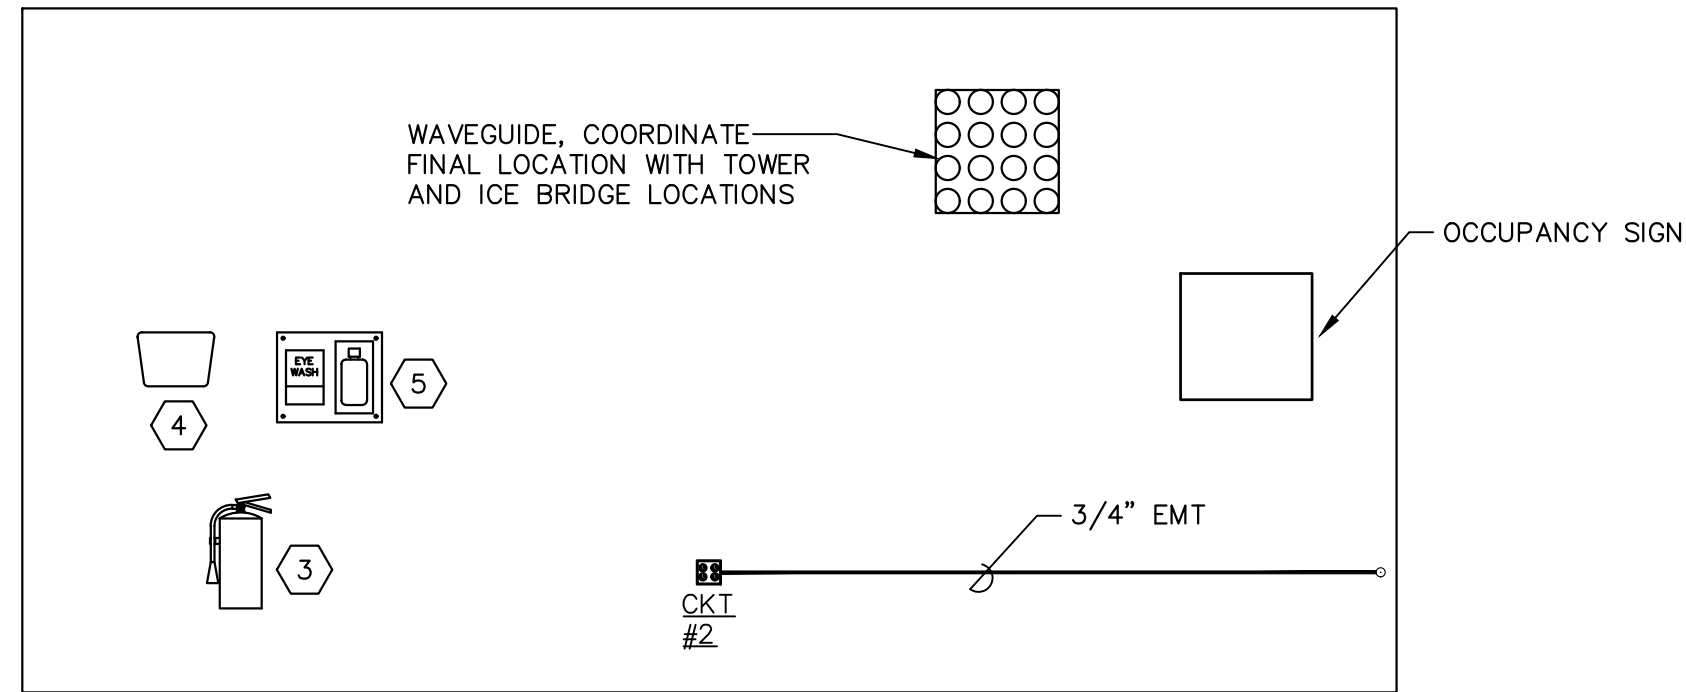


1 INTERIOR ELEVATION "A"
EB-4 3/8" = 1'-0"

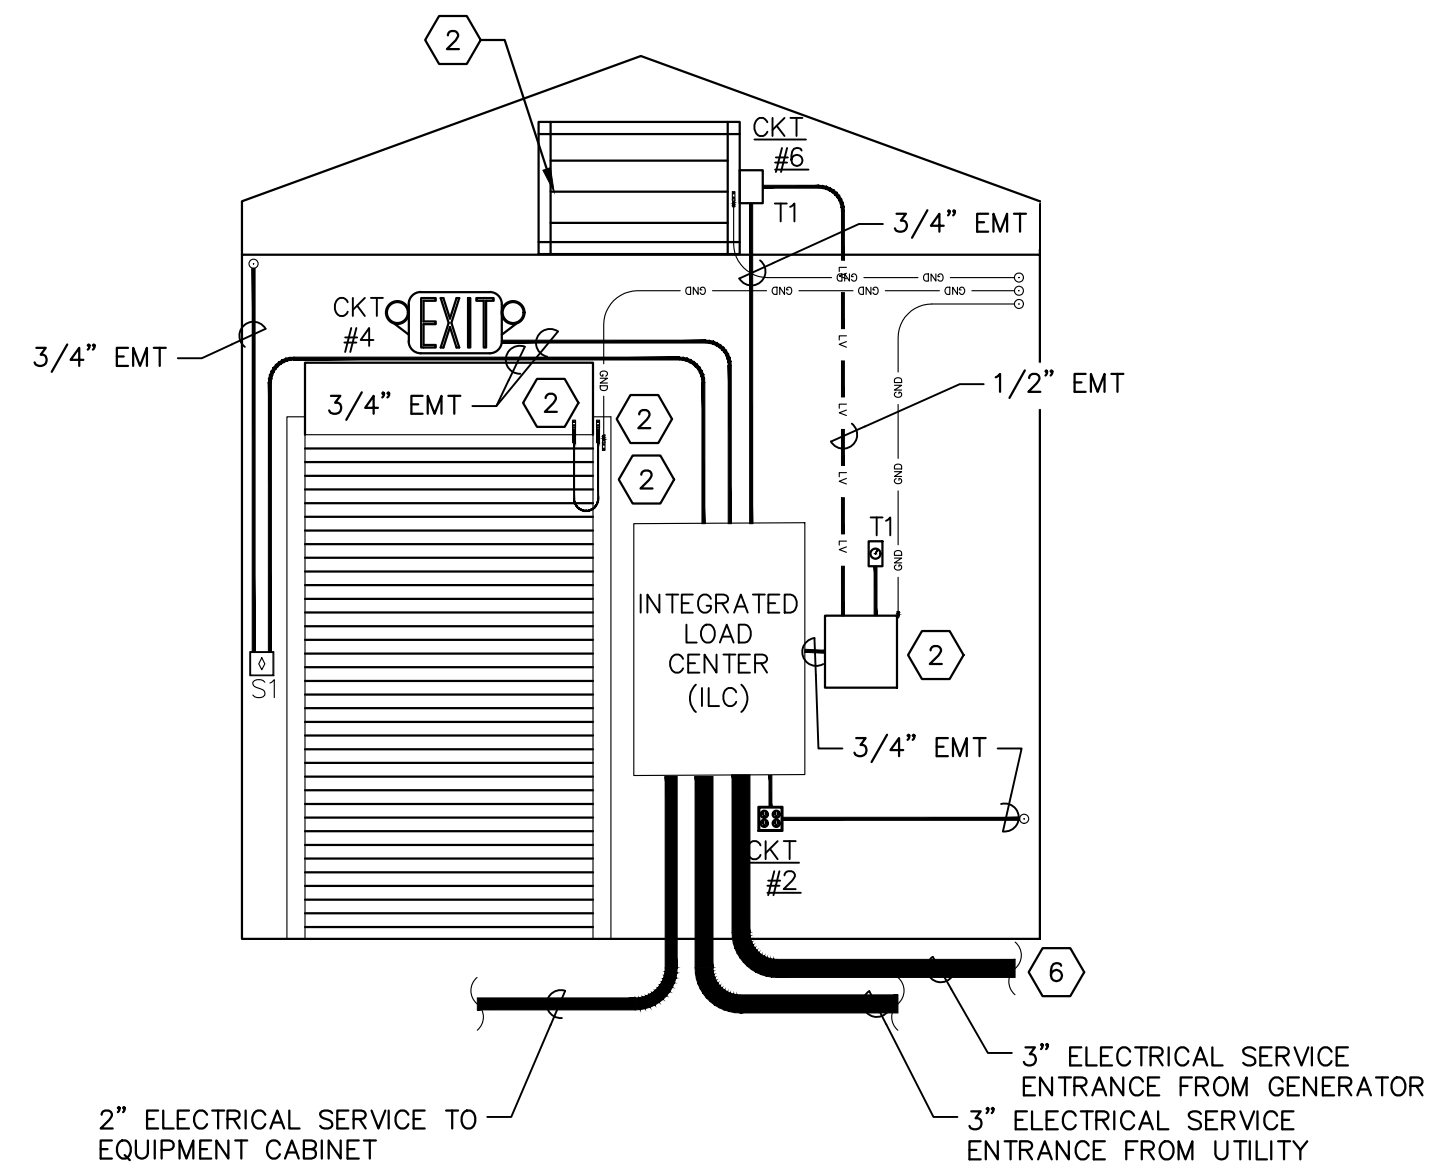


3 INTERIOR ELEVATION "B"
EB-4 3/8" = 1'-0"

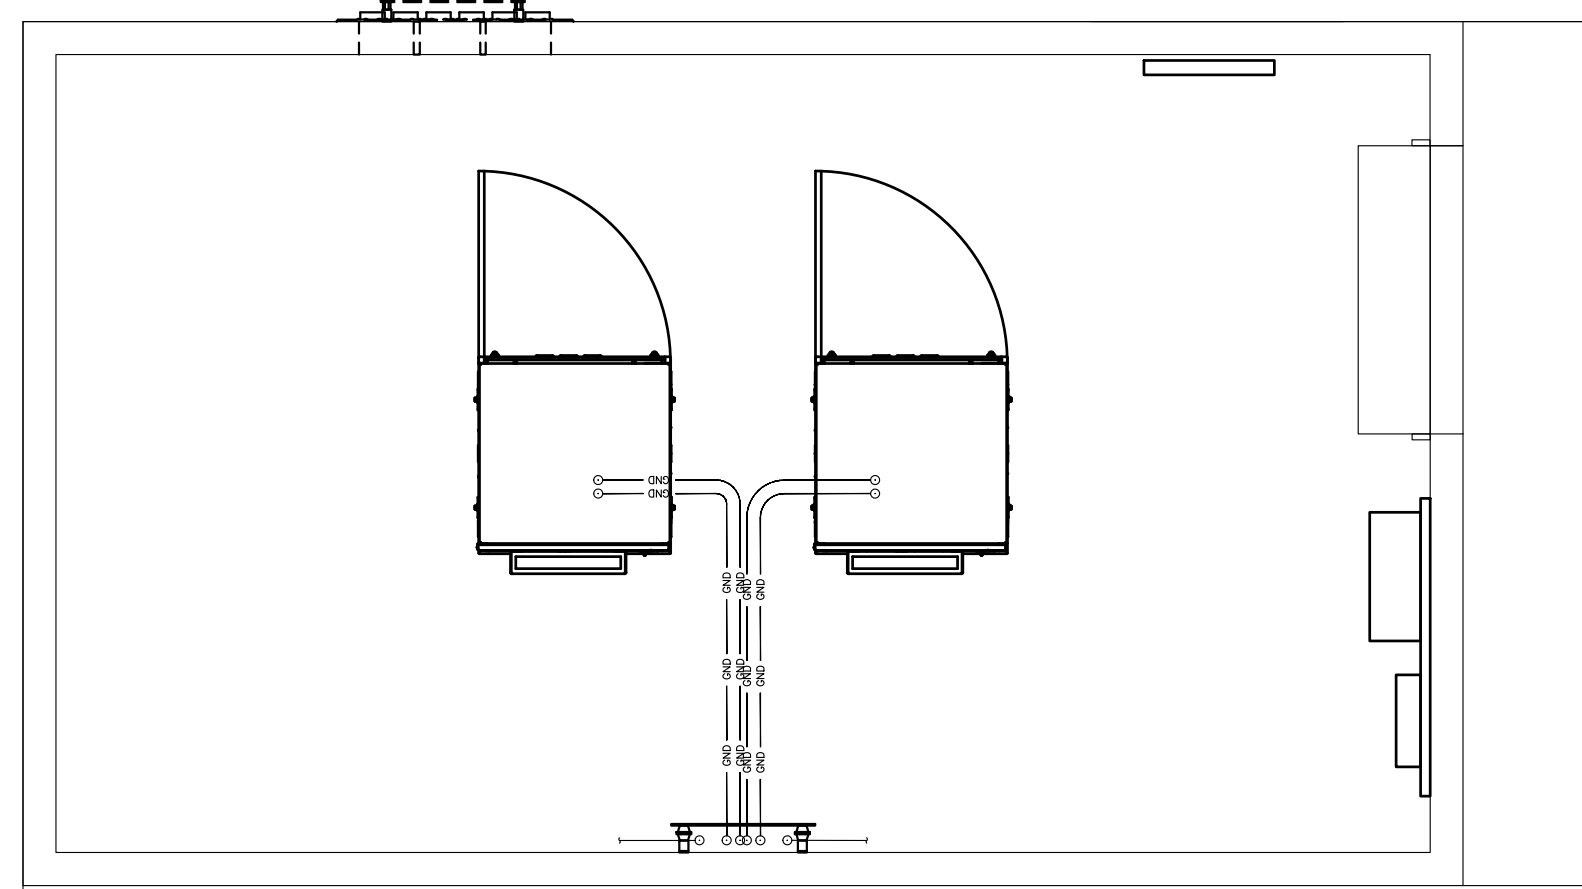

4 INTERIOR GROUNDING PLAN
EB-4 3/8" = 1'-0"

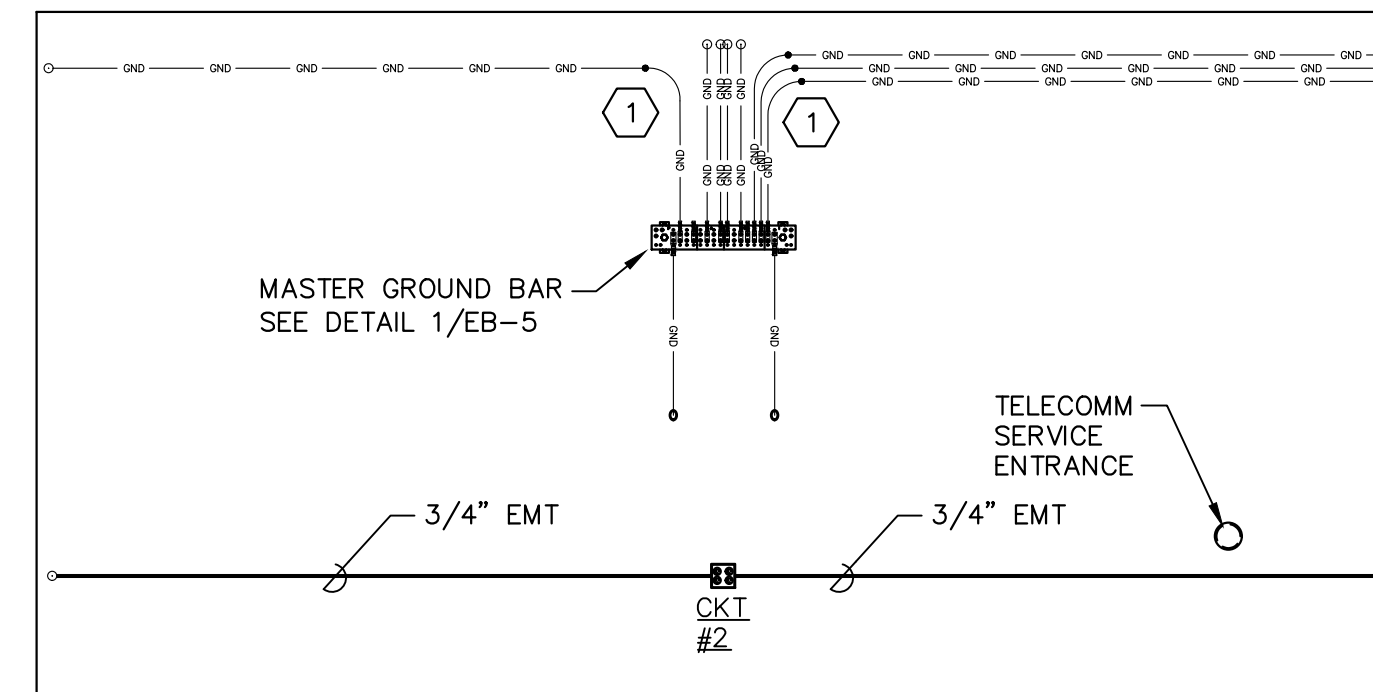

2 INTERIOR ELEVATION "C"
EB-4 3/8" = 1'-0"

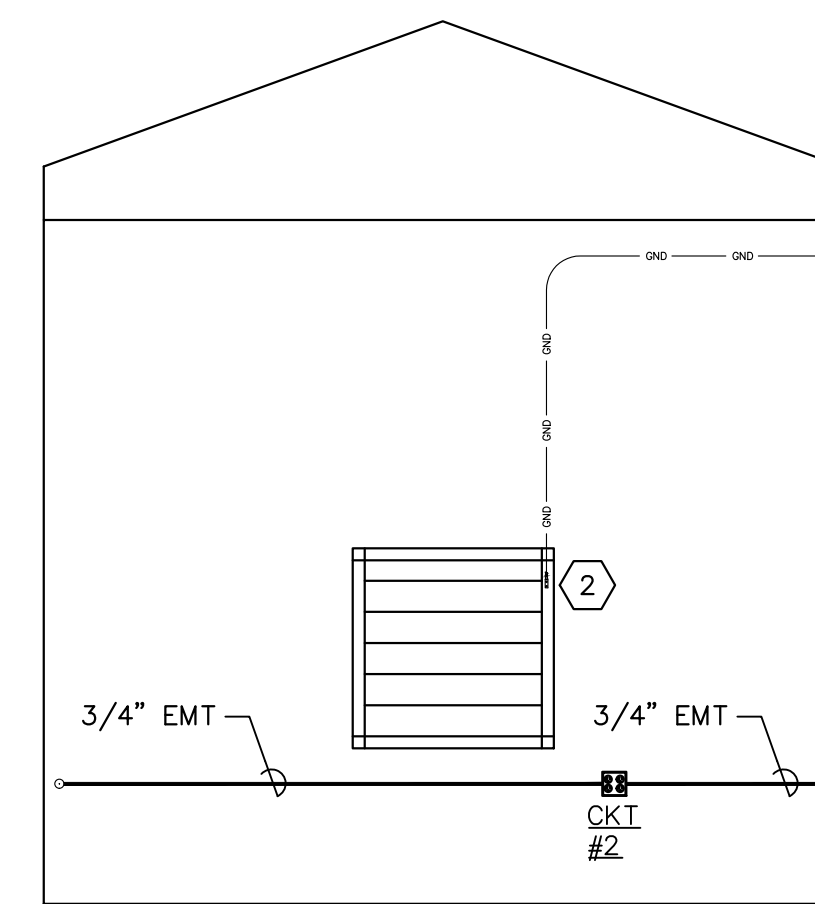

5 INTERIOR ELEVATION "D"
EB-4 3/8" = 1'-0"

GENERAL NOTES:

- CONTRACTOR TO CONFIRM ALL EQUIPMENT LOCATIONS WITH OWNER.
- COORDINATE BUILDING CONSTRUCTION WITH STRUCTURAL DRAWINGS.
- COORDINATE FINAL MECHANICAL EQUIPMENT LOCATIONS WITH MECHANICAL DRAWINGS.
- COORDINATE WITH ELECTRICAL SITE DRAWINGS FOR FINAL CONNECTIONS OF GROUNDING CABLES.
- ALL INTERIOR GROUND CABLES TO BE #2 THHN STRANDED GREEN UNLESS OTHERWISE NOTED.
- ALL GROUNDING CABLES TO BE SECURED USING WAX STRING, PLASTIC WIRE TIES NOT PERMITTED
- ALL CABLE TRAY TO BE 18" WIDE AND SUSPENDED FROM THE WALL AS SHOWN WITH INSULATED WALL BRACKETS.
- DO NOT INSTALL RECEPTACLES ABOVE FIXED ELECTRIC BASEBOARD HEATERS PER NEC AND MANUFACTURER'S REQUIREMENTS.

KEY NOTES:

- PROVIDE GROUNDING JUMPER CONNECTION PER NEC ARTICLE 250. PROVIDE BURNDY YGC, YGHC, OR EQUAL.
- PROVIDE GROUNDING LUG CONNECTION PER NEC ARTICLE 250. PROVIDE BURNDY YGA, YGHA, OR EQUAL. PROVIDE WITH MIN. 1/4 x 20 SS CAP SCREWS, SS WASHER AND LOCK NUT.
- PROVIDE (1) WALL MOUNTED BADGER 10# CO2 FIRE EXTINGUISHER. FINAL LOCATION DETERMINED IN FIELD.
- PROVIDE (1) WALL MOUNTED PLASTIC FILE TRAY, LR-SMOKE. FINAL LOCATION DETERMINED IN FIELD.
- PROVIDE (1) WALL MOUNTED EYE WASH STATION. SINGLE 32OZ. FINAL LOCATION DETERMINED IN FIELD.
- PROVIDE CONNECTION OF CONDUIT AND WIRING TO GENERATOR PER MANUFACTURER'S RECOMMENDATIONS.



NO.	DATE	BY	CK'D	DESCRIPTION



VERMONT 12' x 20'
EQUIPMENT
SHELTER

SHEET TITLE

ELECTRICAL
INTERIOR
ELEVATIONS

DRAWN BY EJD	DATE MARCH 2022
CHECKED BY WHH	D&K PROJECT #
PROJ. ENG. LJH	D&K ARCHIVE #

SHEET NUMBER

EB-4

