


Revisions	No.	Description	Date	By

Use of These Drawings

- Unless otherwise noted, these Drawings are intended for preliminary planning, coordination with other disciplines or utilities, and/or approval from the regulatory authorities. They are not intended as construction drawings unless noted as such or marked approved by a regulatory authority.
- By use of these drawings for construction of the Project, the Owner represents that they have reviewed, approved, and accepted the drawings, obtained all necessary permits, and have met with all applicable parties/disciplines, including but not limited to, the Engineer and the Architect, to insure these plans are properly coordinated including, but not limited to, contract documents, specifications, owner/contractor agreements, building and mechanical plans, private and public utilities, and other pertinent permits for construction.
- Owner and Architect, are responsible for final design and location of buildings shown, including an area measured a minimum five (5) feet around any building and coordinating final utility connections shown on these plans.
- Prior to using these plans for construction layout, the user shall contact TCE to ensure the plan contains the most current revisions.
- These Drawings are specific to the Project and are not transferable. As instruments of service, these drawings, and copies thereof, furnished by TCE are its exclusive property. Changes to the drawings may only be made by TCE. If errors or omissions are discovered, they shall be brought to the attention of TCE immediately.
- It is the User's responsibility to ensure this copy contains the most current revisions.

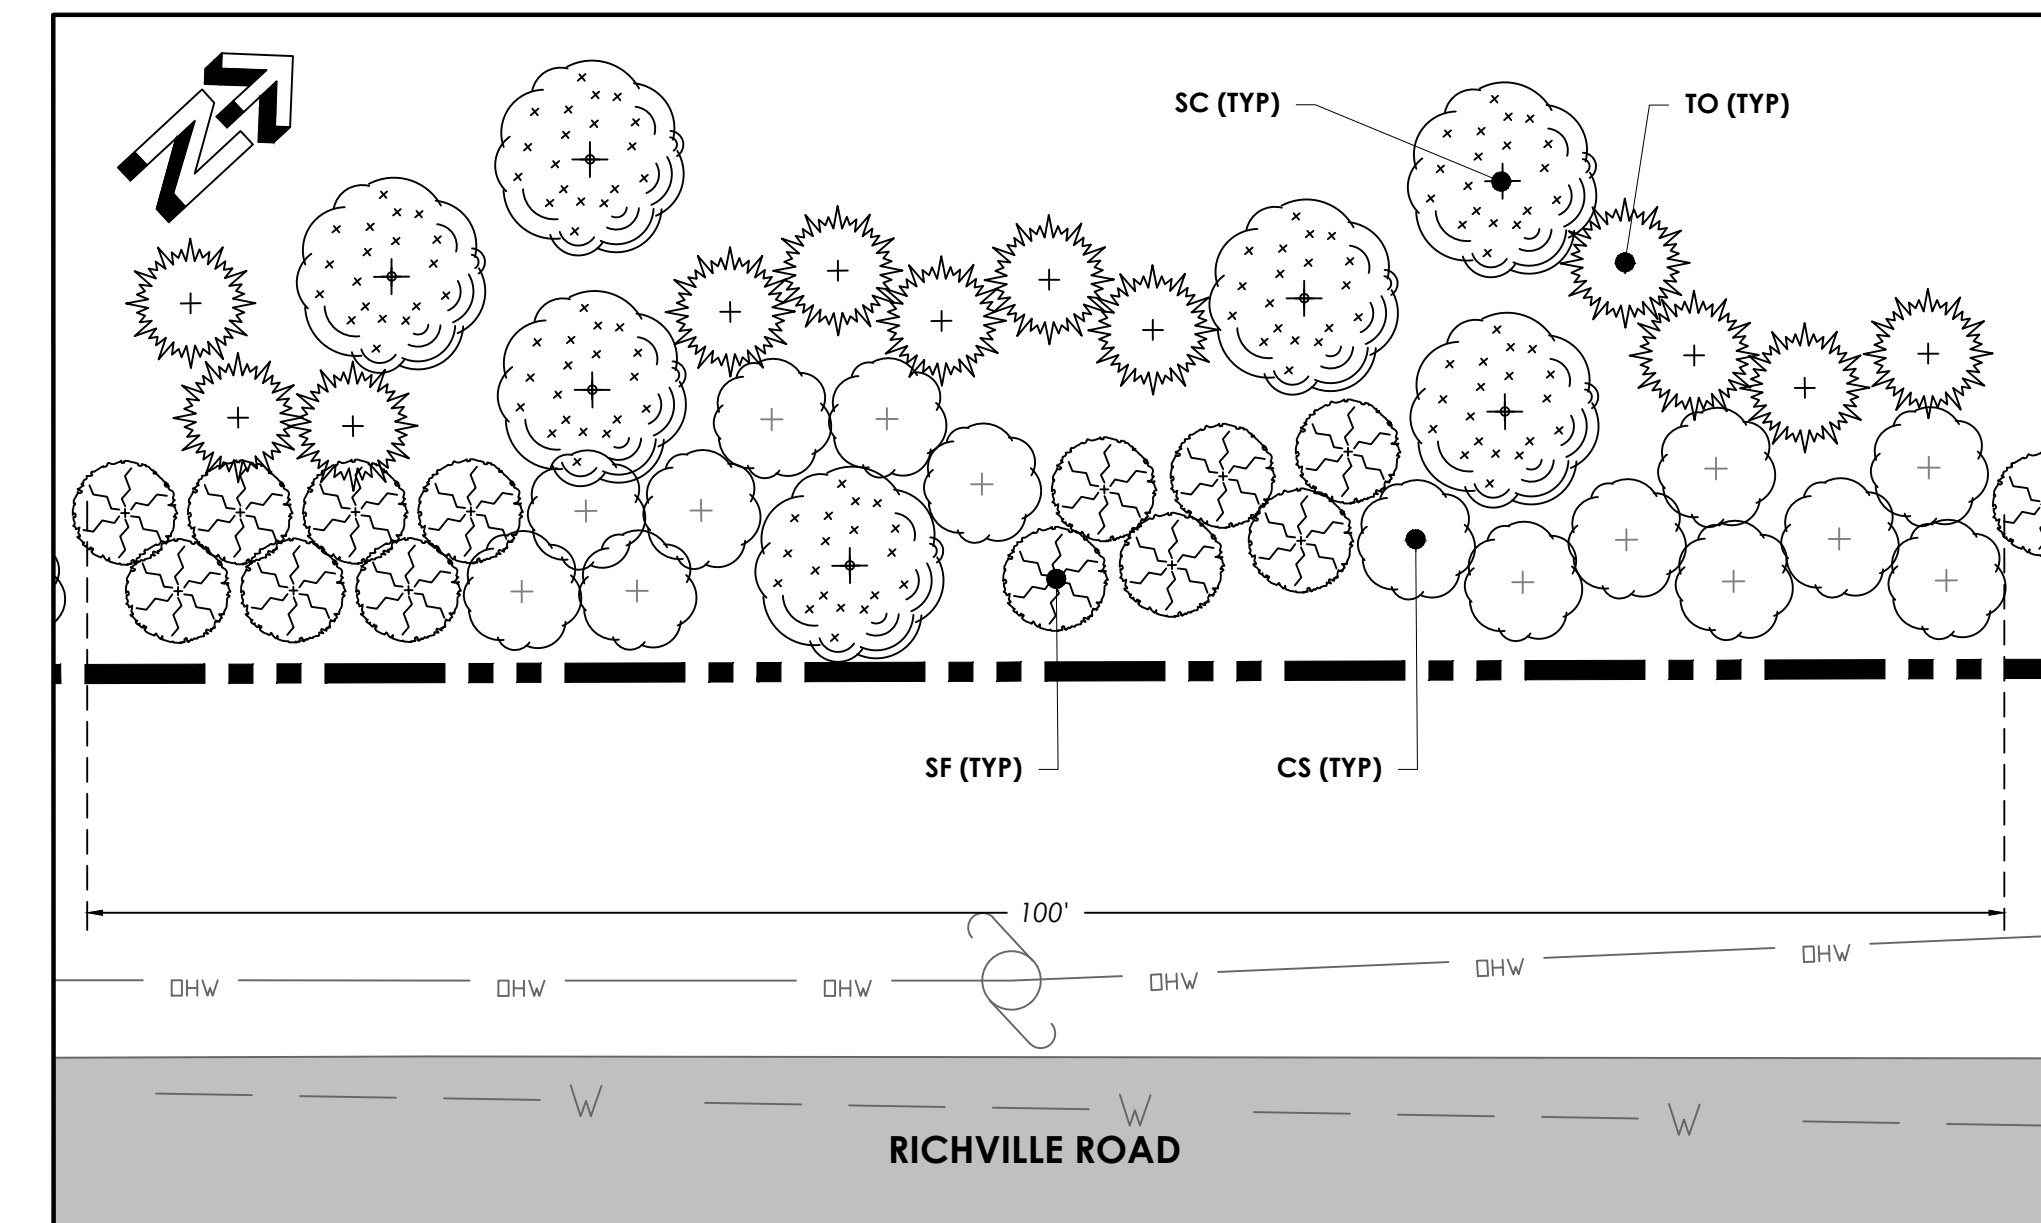



PLAN ENLARGEMENT - TYPICAL 100' SECTION
1" = 10'

PLANT SCHEDULE

SYM	QTY	SCIENTIFIC NAME	COMMON NAME	INSTALL SIZE	CONDITION	COMMENTS
SHRUBS						
CS	105	<i>Cornus sericea</i> 'Cardinal'	Cardinal Redtwig Dogwood	#3	CONT	4 canes min.
SF	91	<i>Salix discolor</i>	Pussy Willow	#2	CONT	2-3' HT
SC	49	<i>Sambucus canadensis</i>	American Elderberry	#3	B&B	
TO	84	<i>Thuja occidentalis</i> 'Smaragd'	Emerald Arborvitae	6-7' HT	B&B	full

NOTES:

- PLANT MATERIAL HAS BEEN SELECTED TO PRESERVE VIEWS TO THE TACONIC MOUNTAINS WEST OF THE PROJECT AREA. AVERAGE MATURE PLANT HEIGHT SHALL BE APPROXIMATELY 12' HT. PER THE TOWN OF MANCHESTER'S REQUEST.
- CALL DIGSAFE (811) PRIOR TO ANY EARTHWORK.
- IF PLANTING IS LOCATED WITHIN ANY EASEMENTS OR RESTRICTED AREAS, PERMISSIONS MUST BE OBTAINED PRIOR TO PLANTING.
- PLANTS SHALL BE WATERED REGULARLY UNTIL ESTABLISHMENT.
- SUBSTITUTIONS MAY BE REQUIRED AFTER ISSUANCE OF PERMITS. ALL SUBSTITUTION SHALL BE APPROVED BY OWNER AND SHALL BE OF SIMILAR SIZE AND NATURE OF ORIGINALLY SPECIFIED PLANTS.
- INSTALLED PLANTING & LAYOUT MAY VARY FROM THIS PLAN, HOWEVER ANY VARIATIONS FROM THIS PLAN SHALL MEET THE TOWN OF MANCHESTER SOLAR FACILITY SCREENING GUIDELINES AS REQUIRED BY THE TOWN.

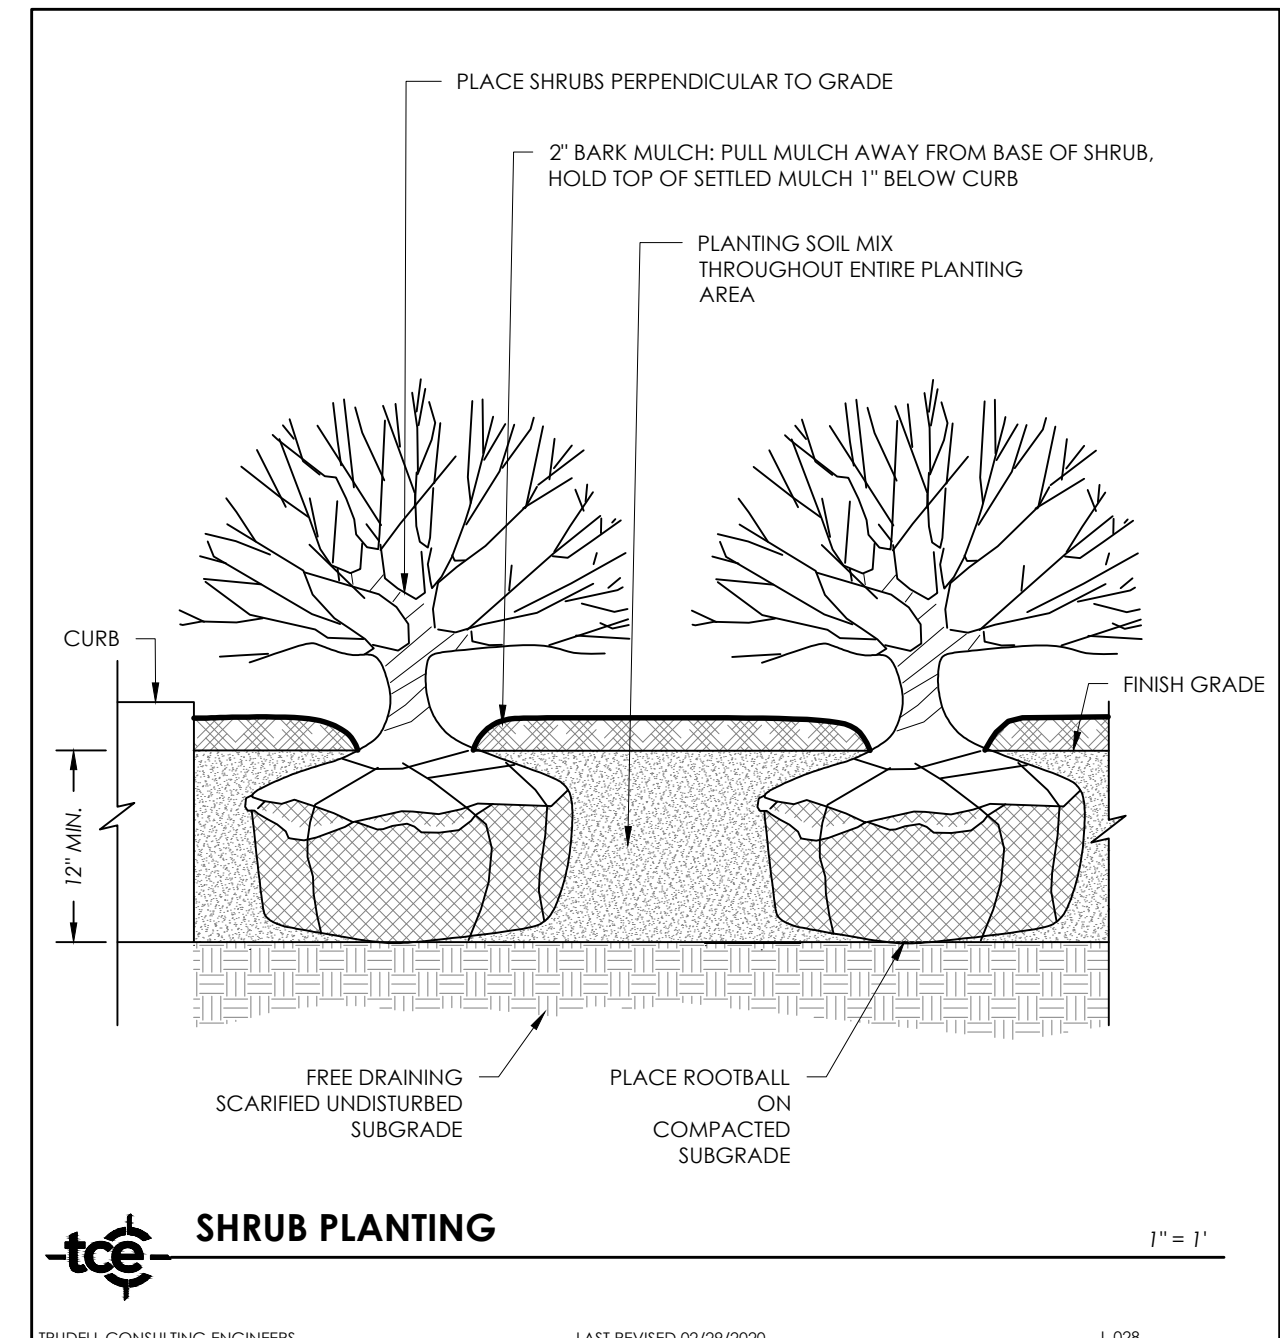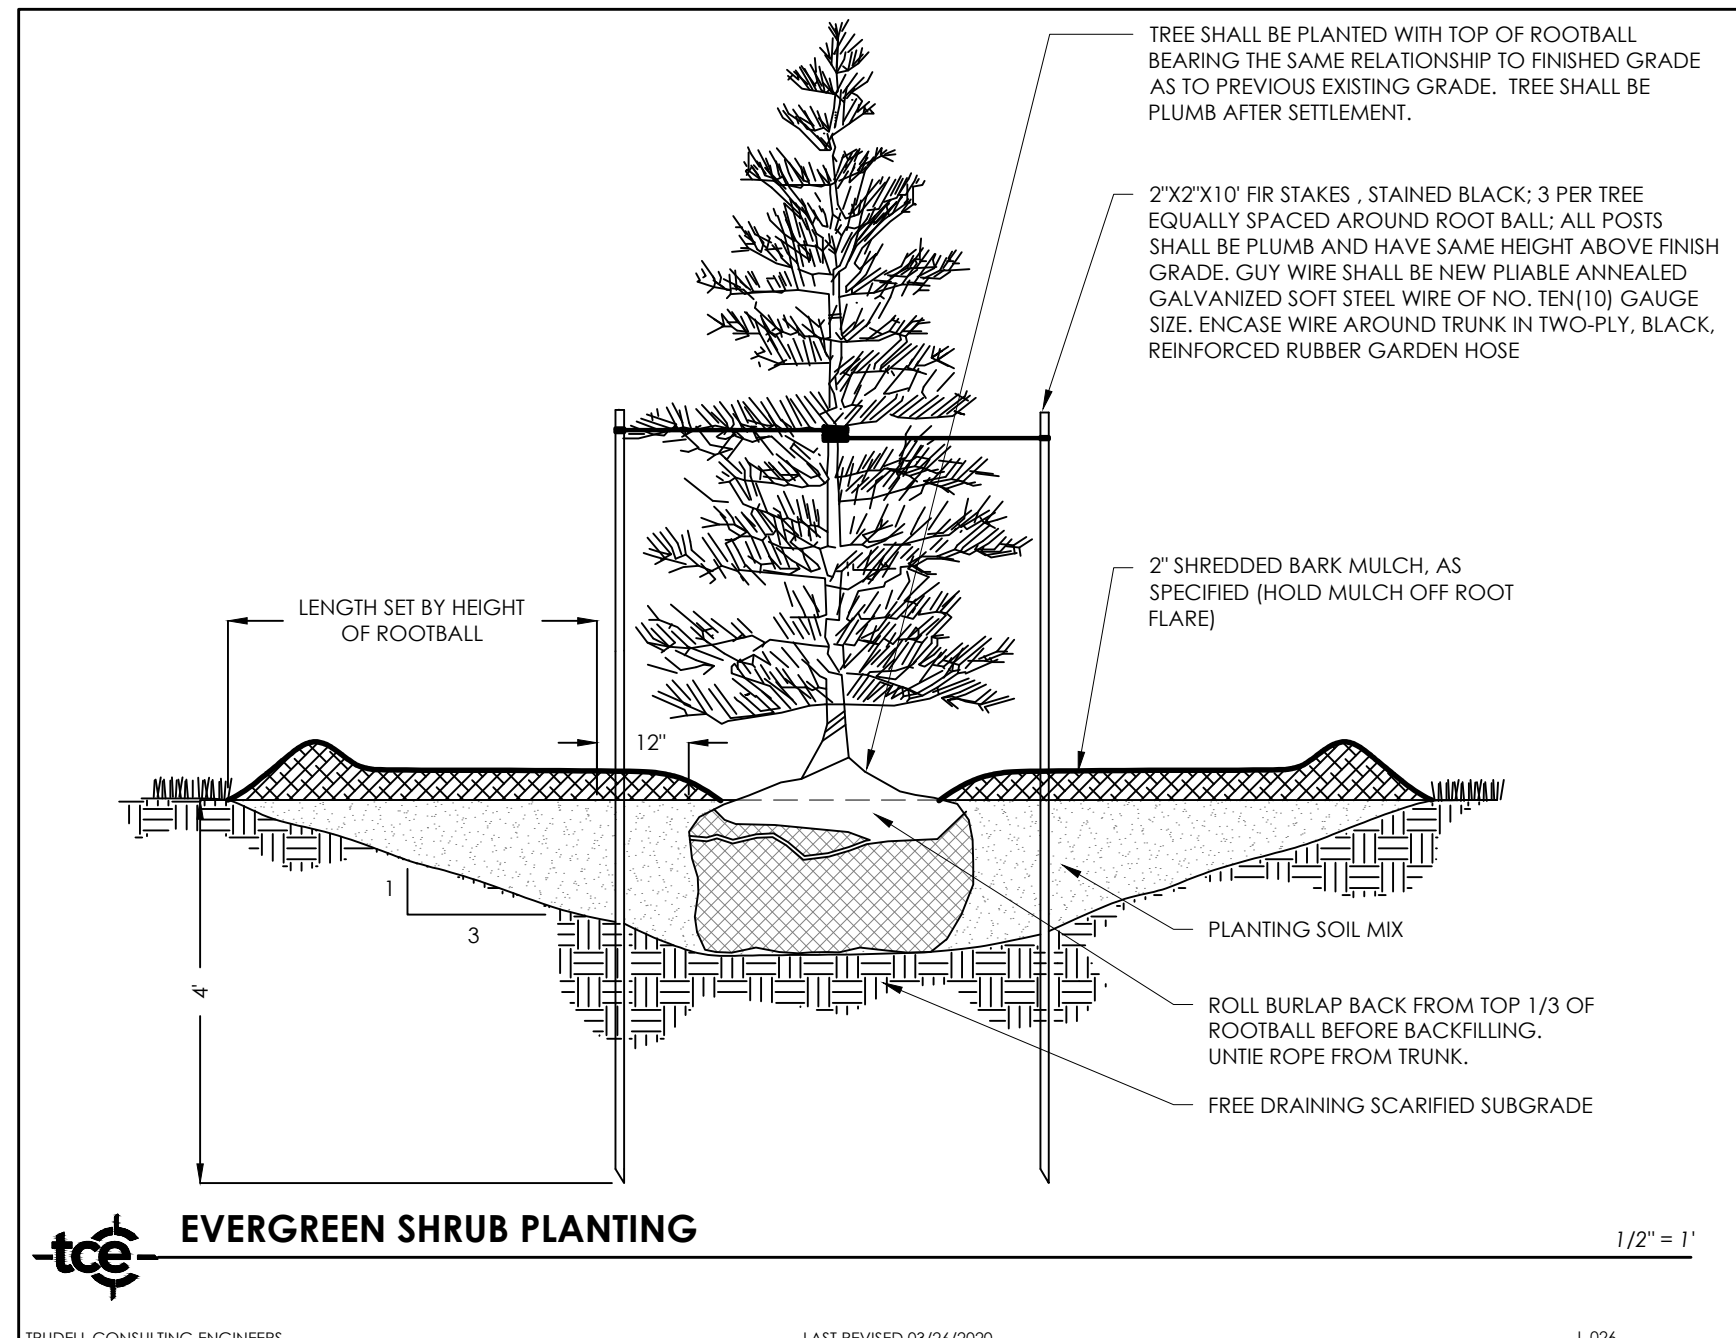

Project Title

MHG Solar, LLC
Richville Road
Manchester, VT

Landscape Mitigation Plan

Date:	05/04/2020
Scale:	SHOWN
Project Number:	19-297
Drawn By:	NPC
Project Engineer:	
Approved By:	
Field Book:	