



Exhibit CS-BW-69

Docket 8302
Exhibit SUP2-MK-1
Figure 1 Site Plan

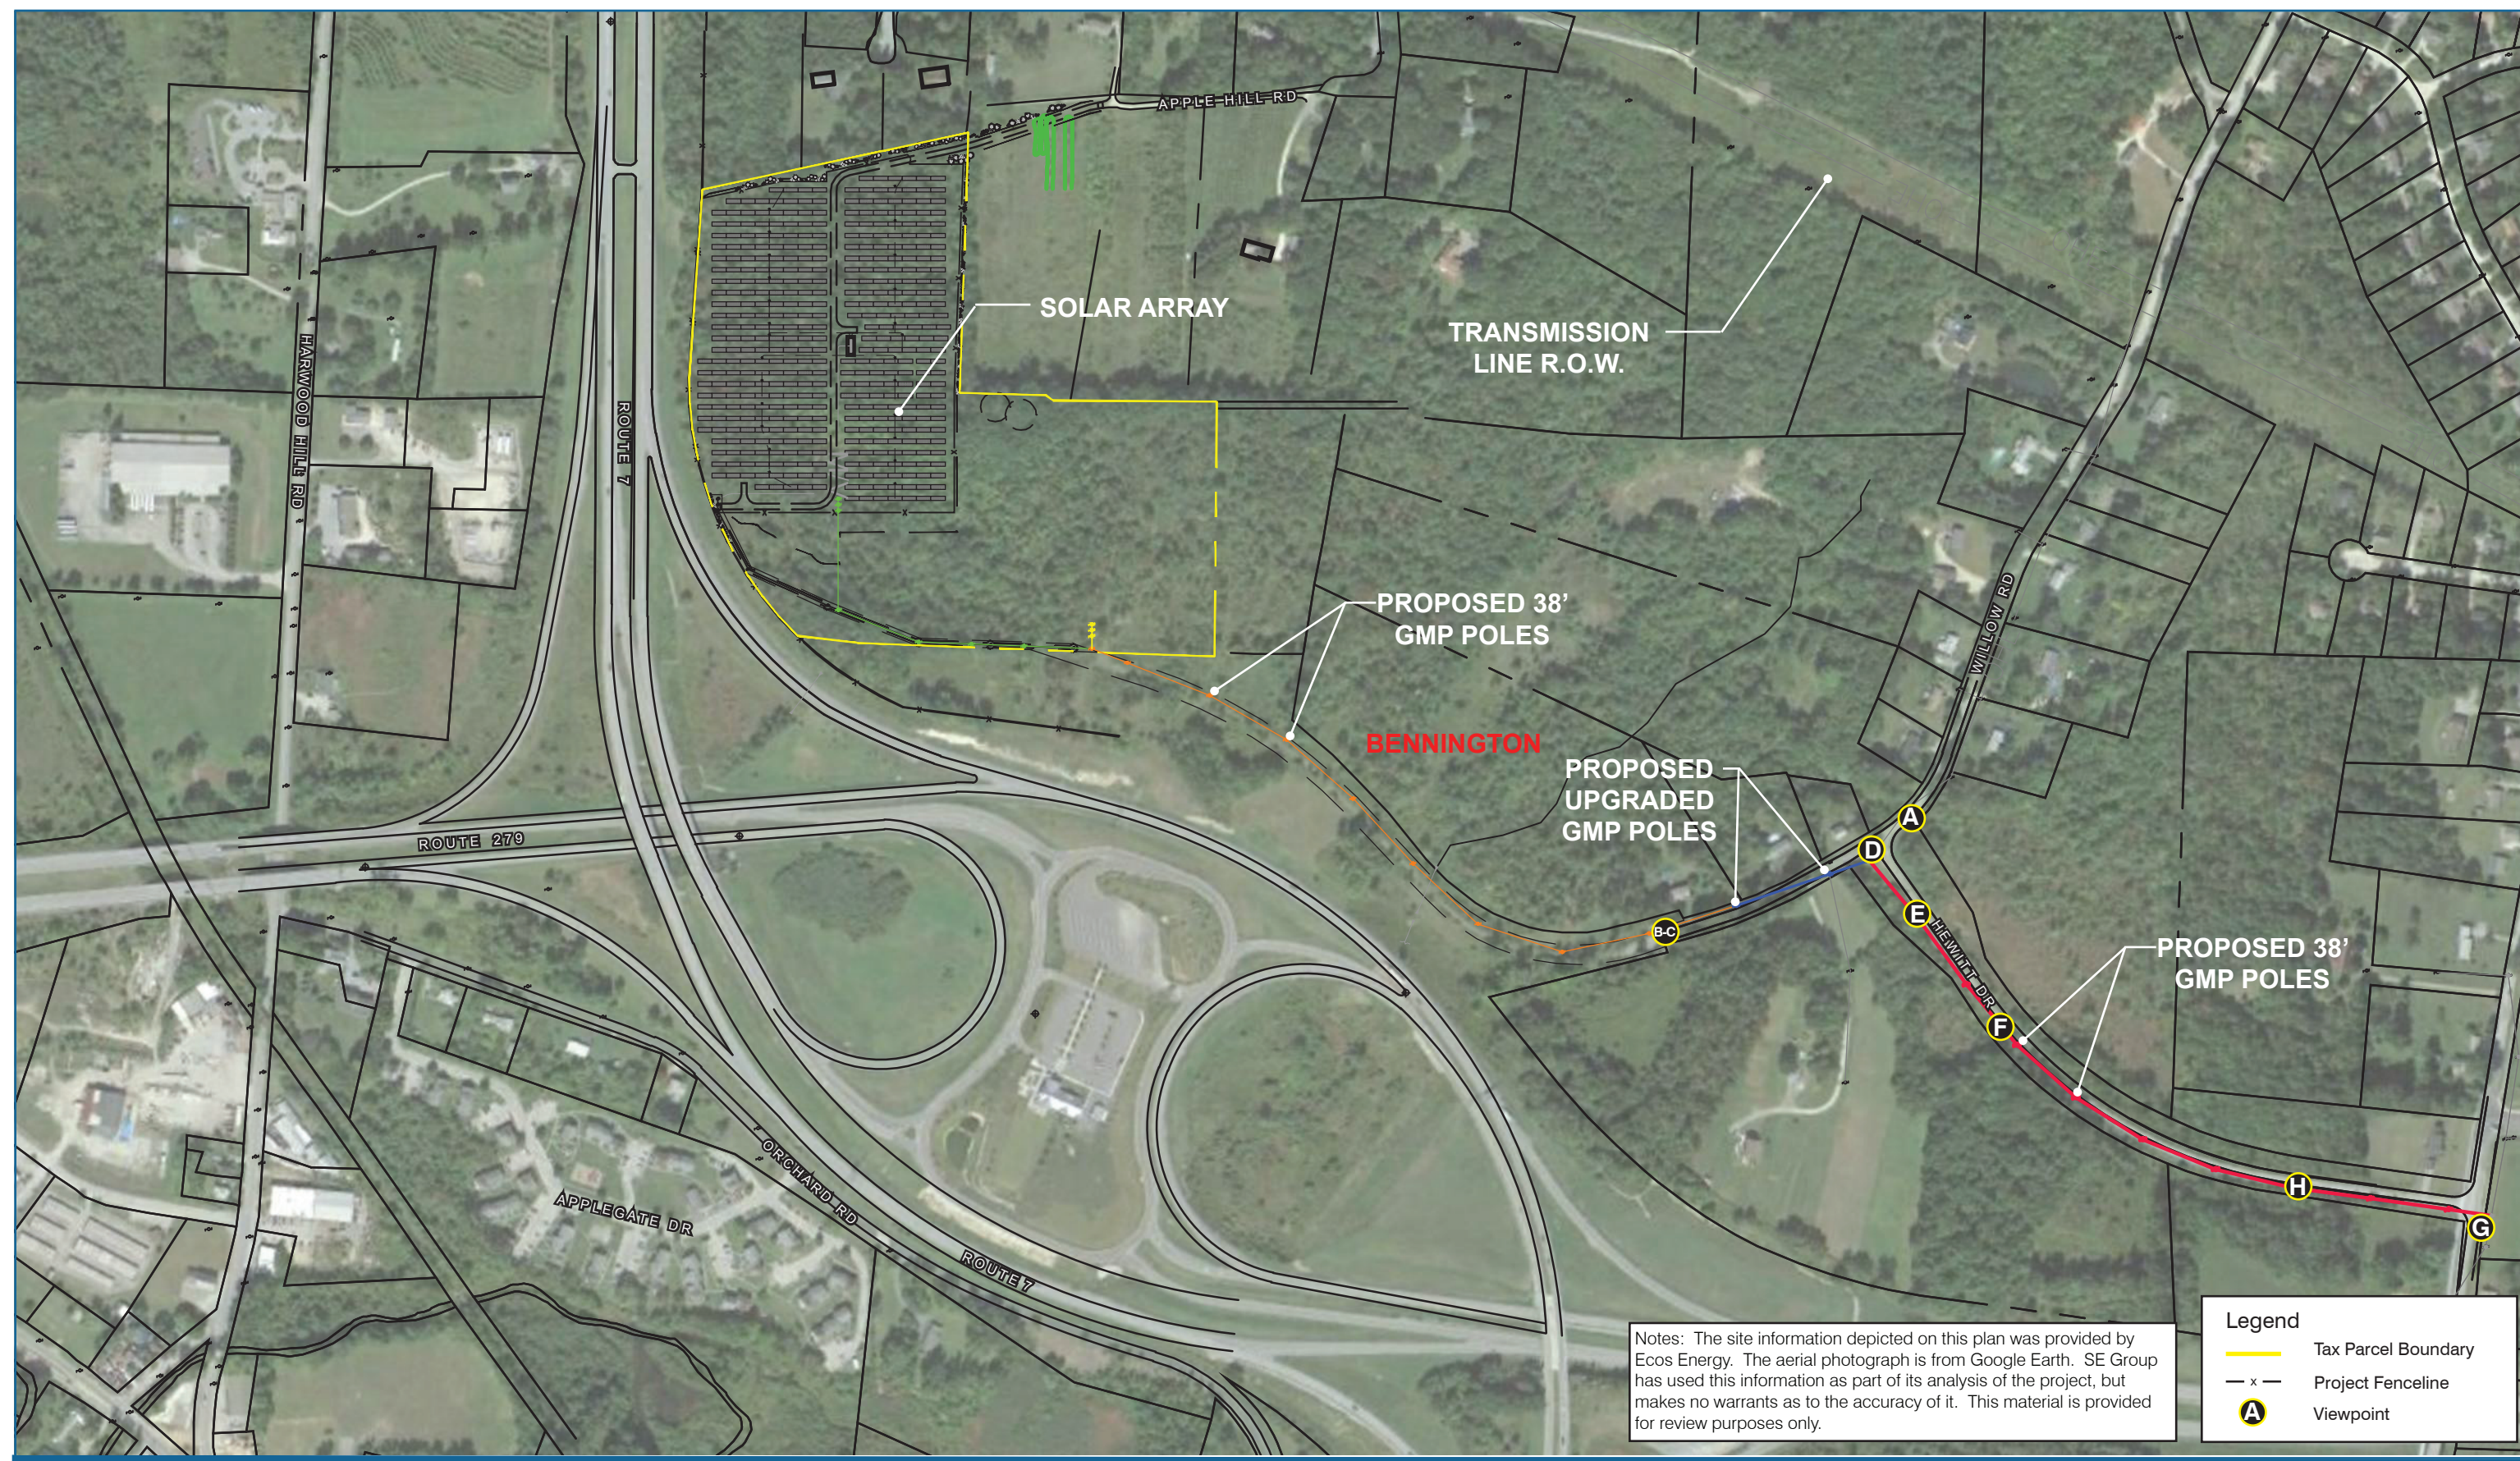

Prepared By:

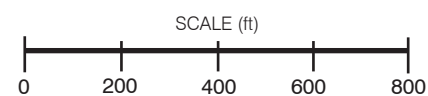

| Chelsea Solar Project

SUPPLEMENTAL SITE PLAN | Figure 1

January 2014