



Appendix D

Cross Sections 1-3




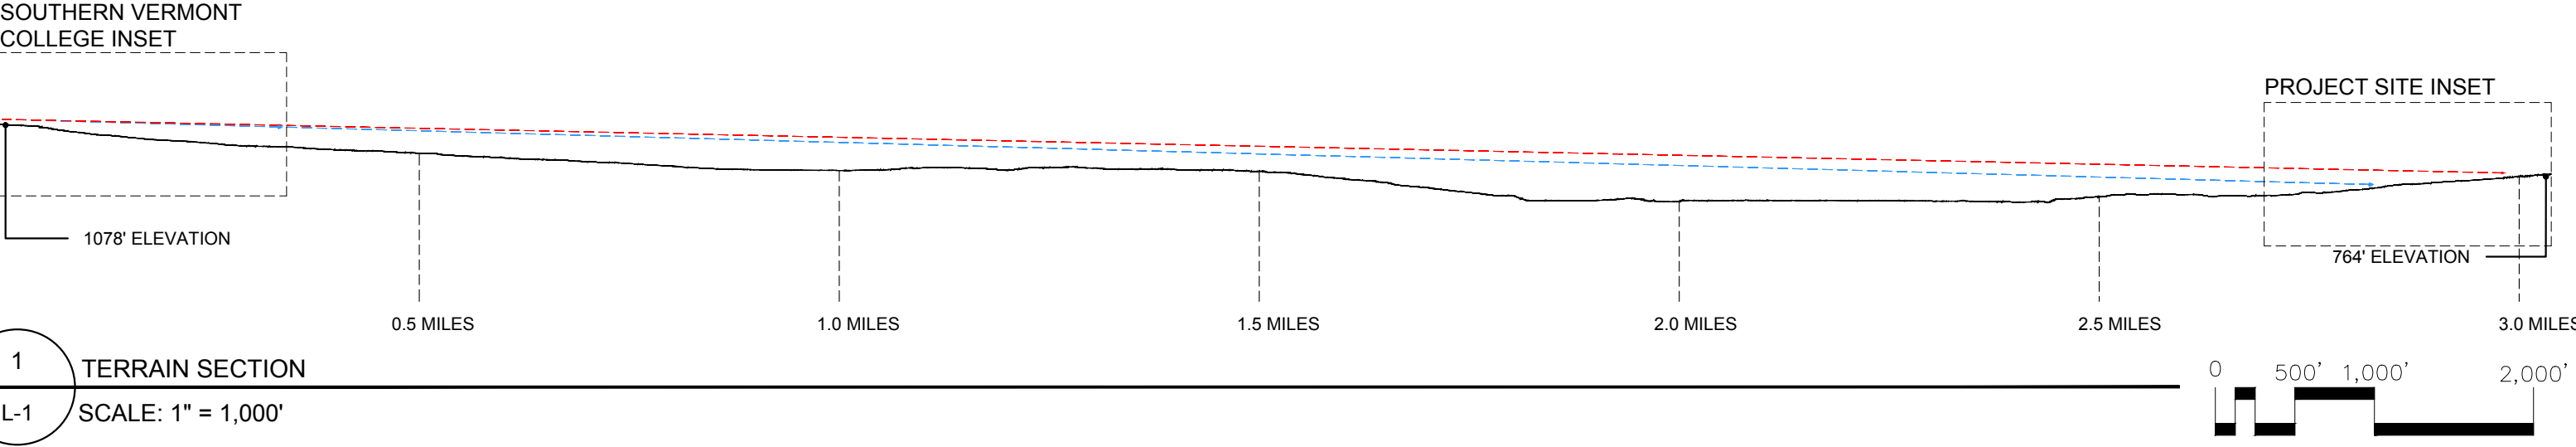





SOUTHERN VERMONT COLLEGE MAP

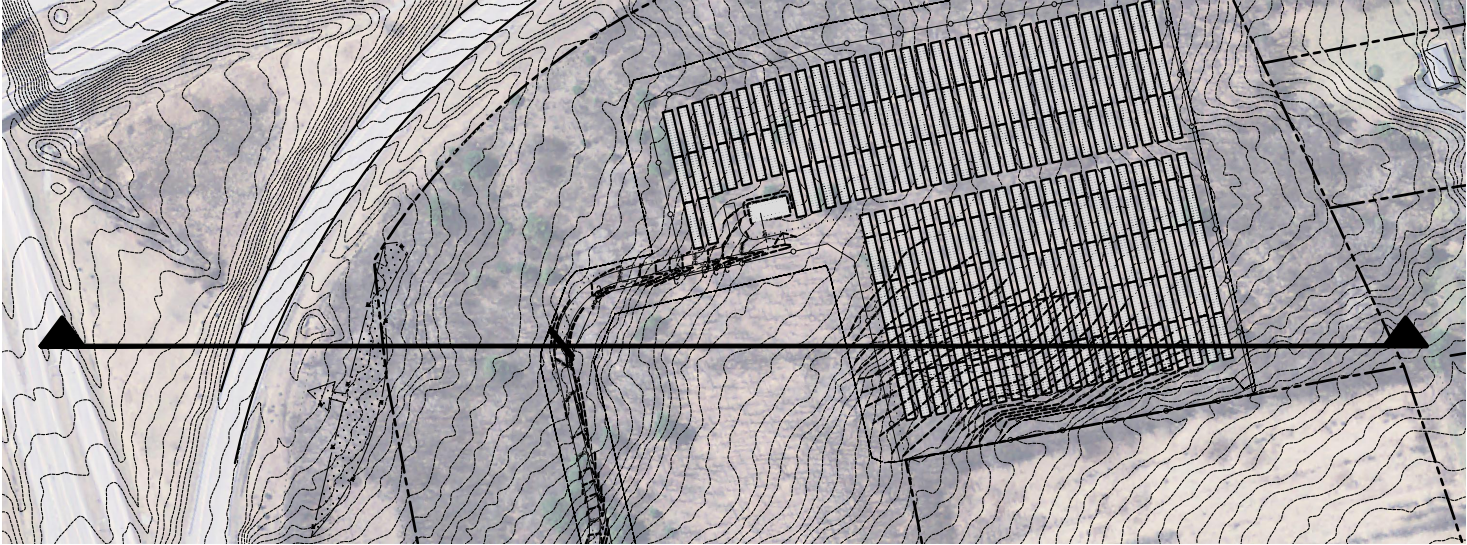

PROJECT SITE MAP

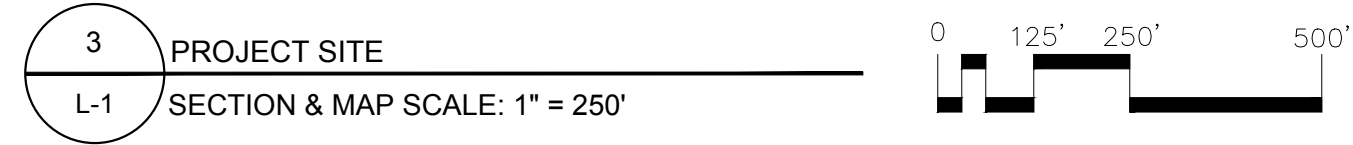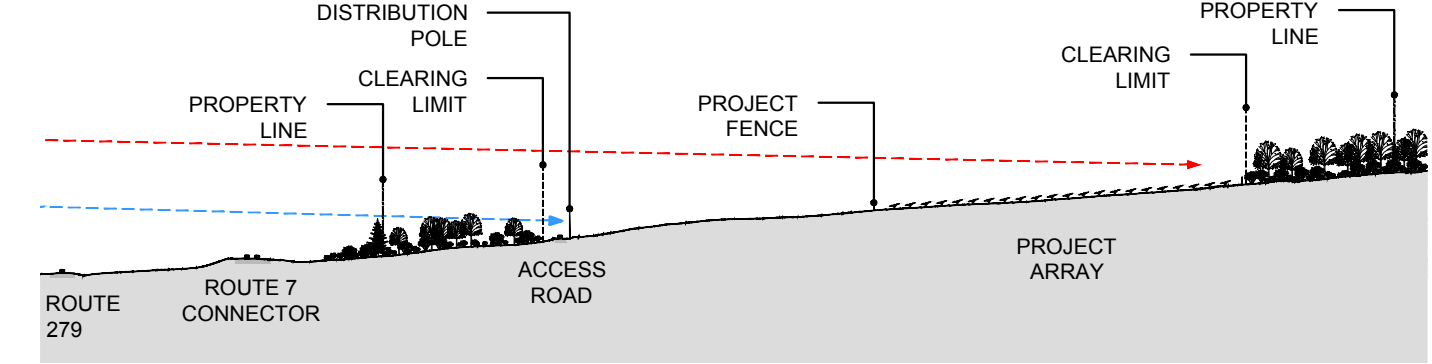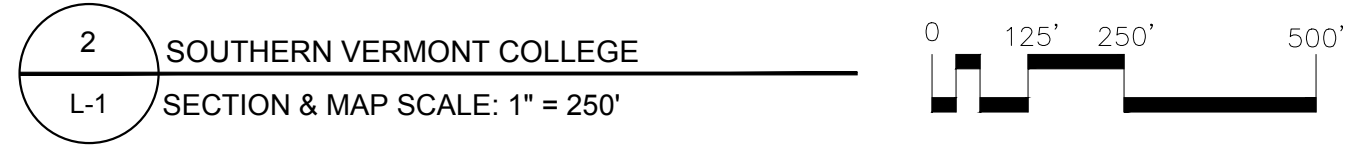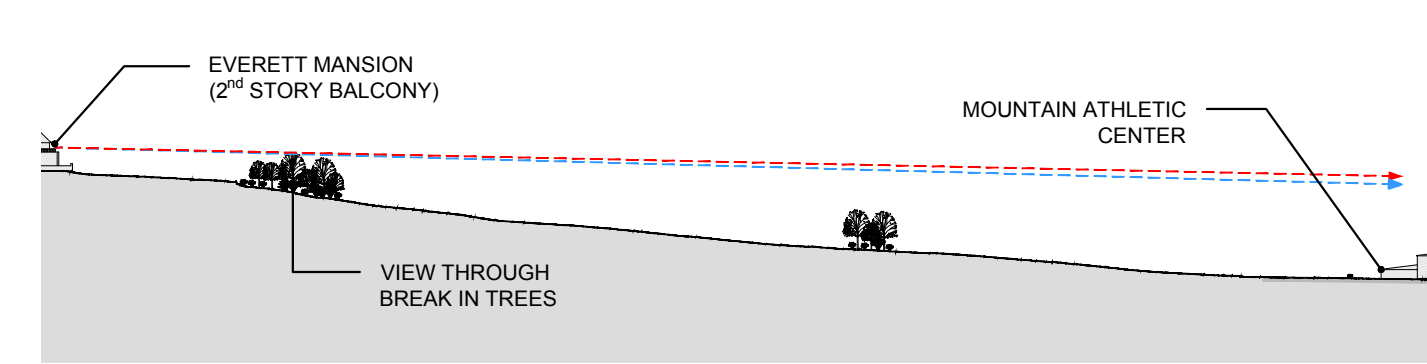

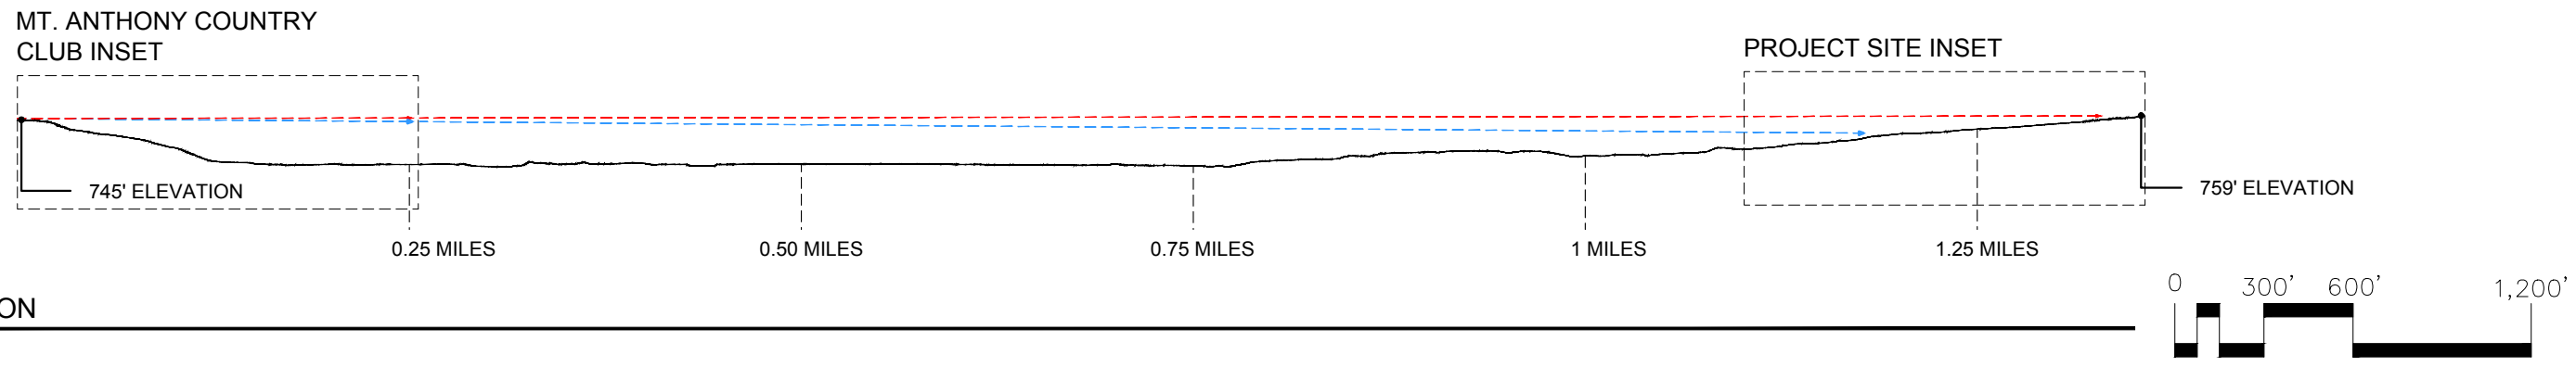

1
L-2

TERRAIN SECTION


SCALE: 1" = 600'



MT. ANTHONY COUNTRY CLUB MAP



PROJECT SITE MAP

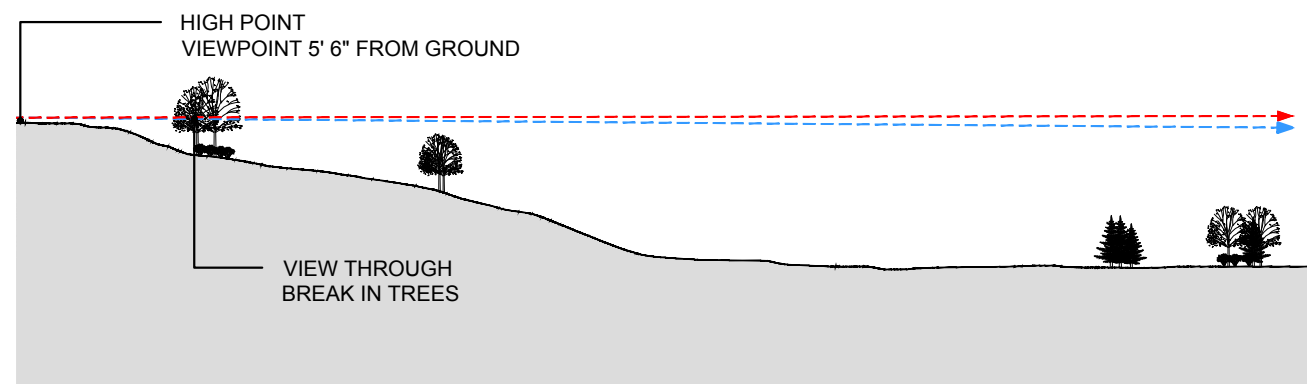


2
L-2

MT. ANTHONY COUNTRY CLUB

SECTION & MAP SCALE: 1" = 200'

0 100' 200' 400'


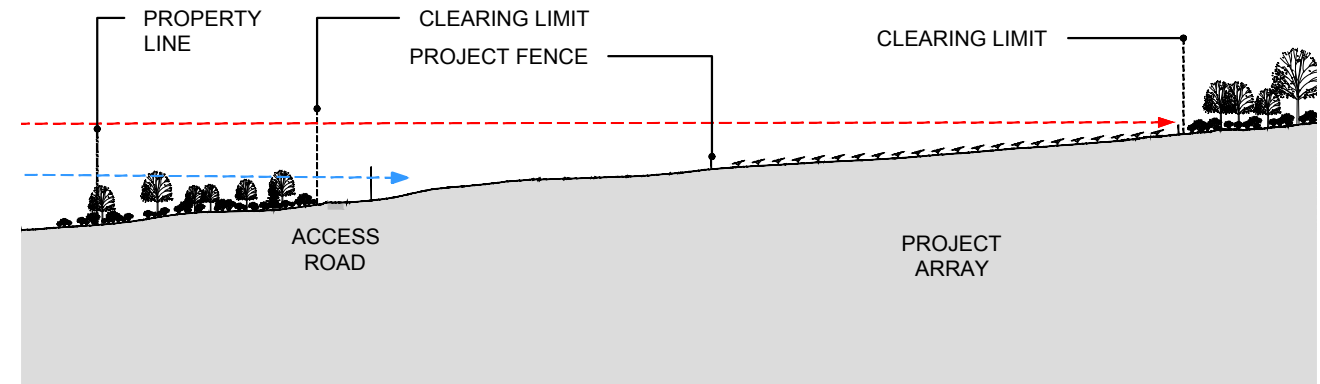


3
L-2


PROJECT SITE

SECTION & MAP SCALE: 1" = 200'


0 100' 200' 400'

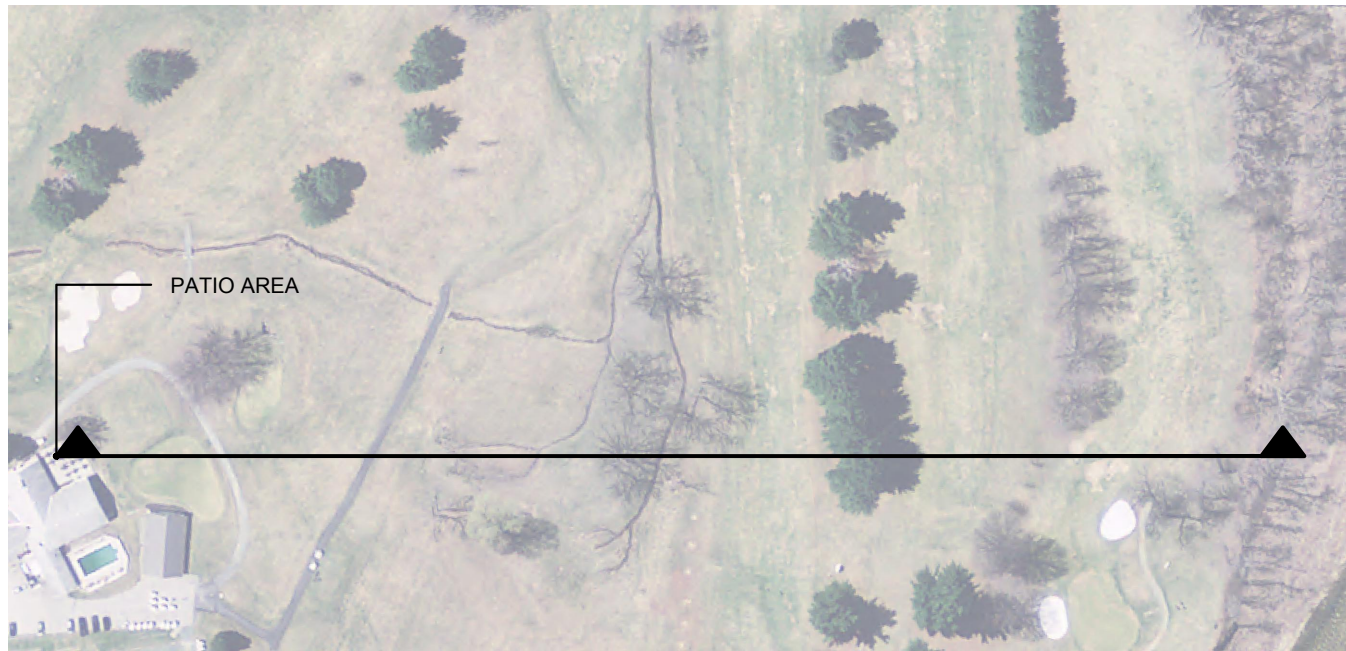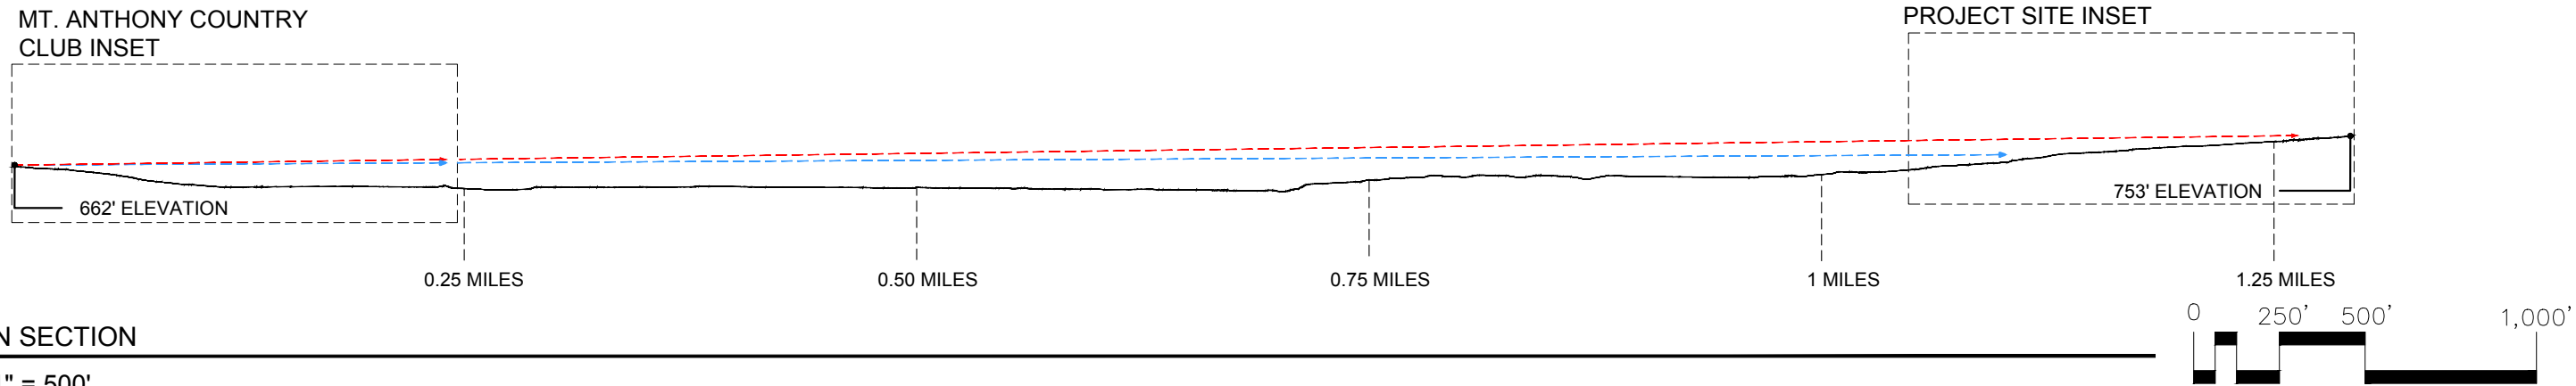

MT. ANTHONY COUNTRY CLUB MAP

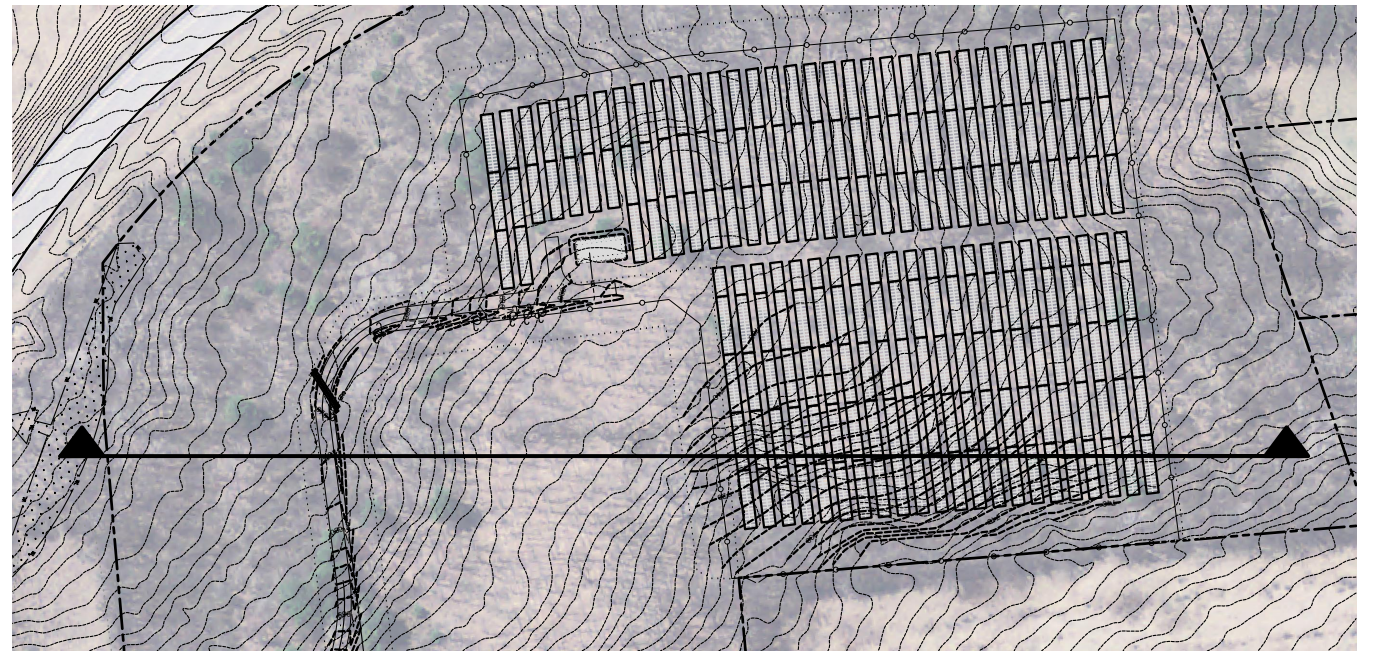


PROJECT SITE MAP

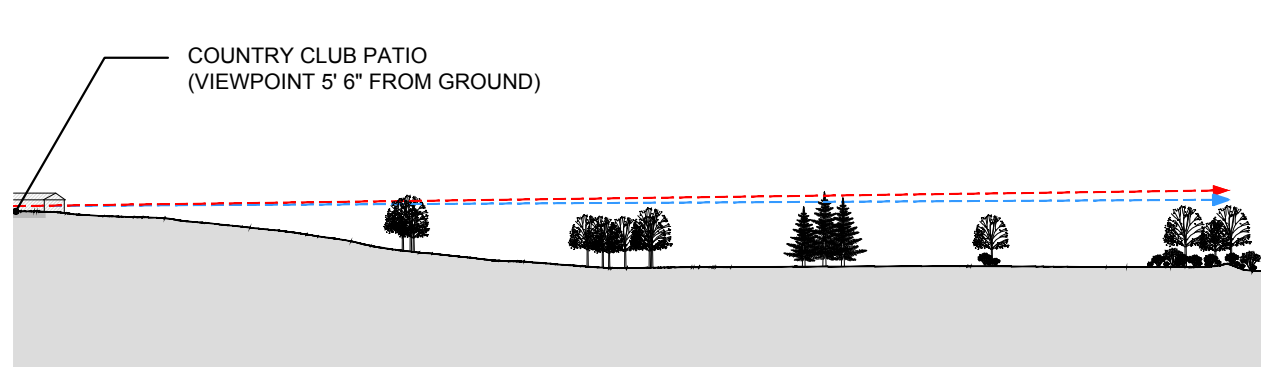

2
L-3

MT. ANTHONY COUNTRY CLUB

SECTION & MAP SCALE: 1" = 200'

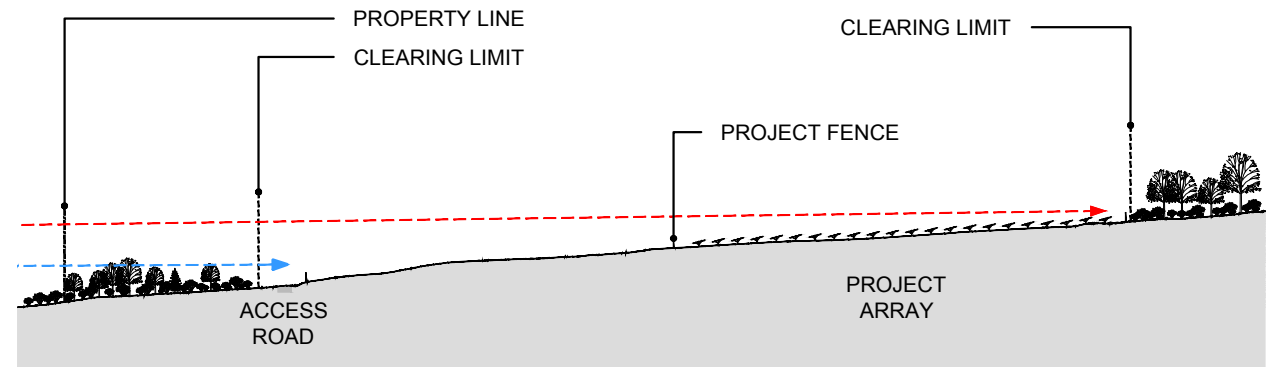

3
L-3

PROJECT SITE

SECTION & MAP SCALE: 1" = 200'

T. J. Boyle Associates LLC

landscape architects • planning consultants

301 college street • burlington • vermont • 05401 802 • 658 • 3555

www.tjboyle.com



jkh
drawn by

08-02-2018
date

scale AS NOTED

Chelsea Solar

Mt. Anthony Country Club - Cross Section 3 - Patio Area

sheet no:

L-3