


Norwich Turnpike Solar, LLC

Tumpike Road
Norwich, Vermont

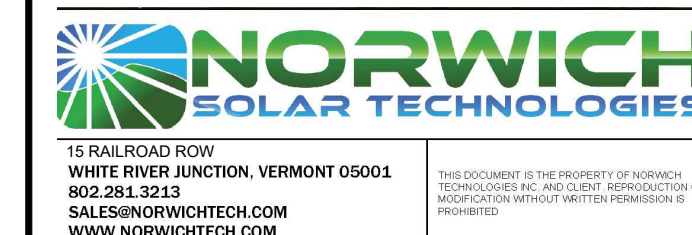


15 RAILROAD ROW
WHITE RIVER JUNCTION, VERMONT 05001
802.281.3213
SALES@NORWICHTECH.COM
WWW.NORWICHTECH.COM





164 Main Street, Suite 201
Colchester, Vermont 05446
P: (802) 878-0375
www.krebsandlansing.com


**ISSUED FOR PERMIT REVIEW
NOT FOR CONSTRUCTION**

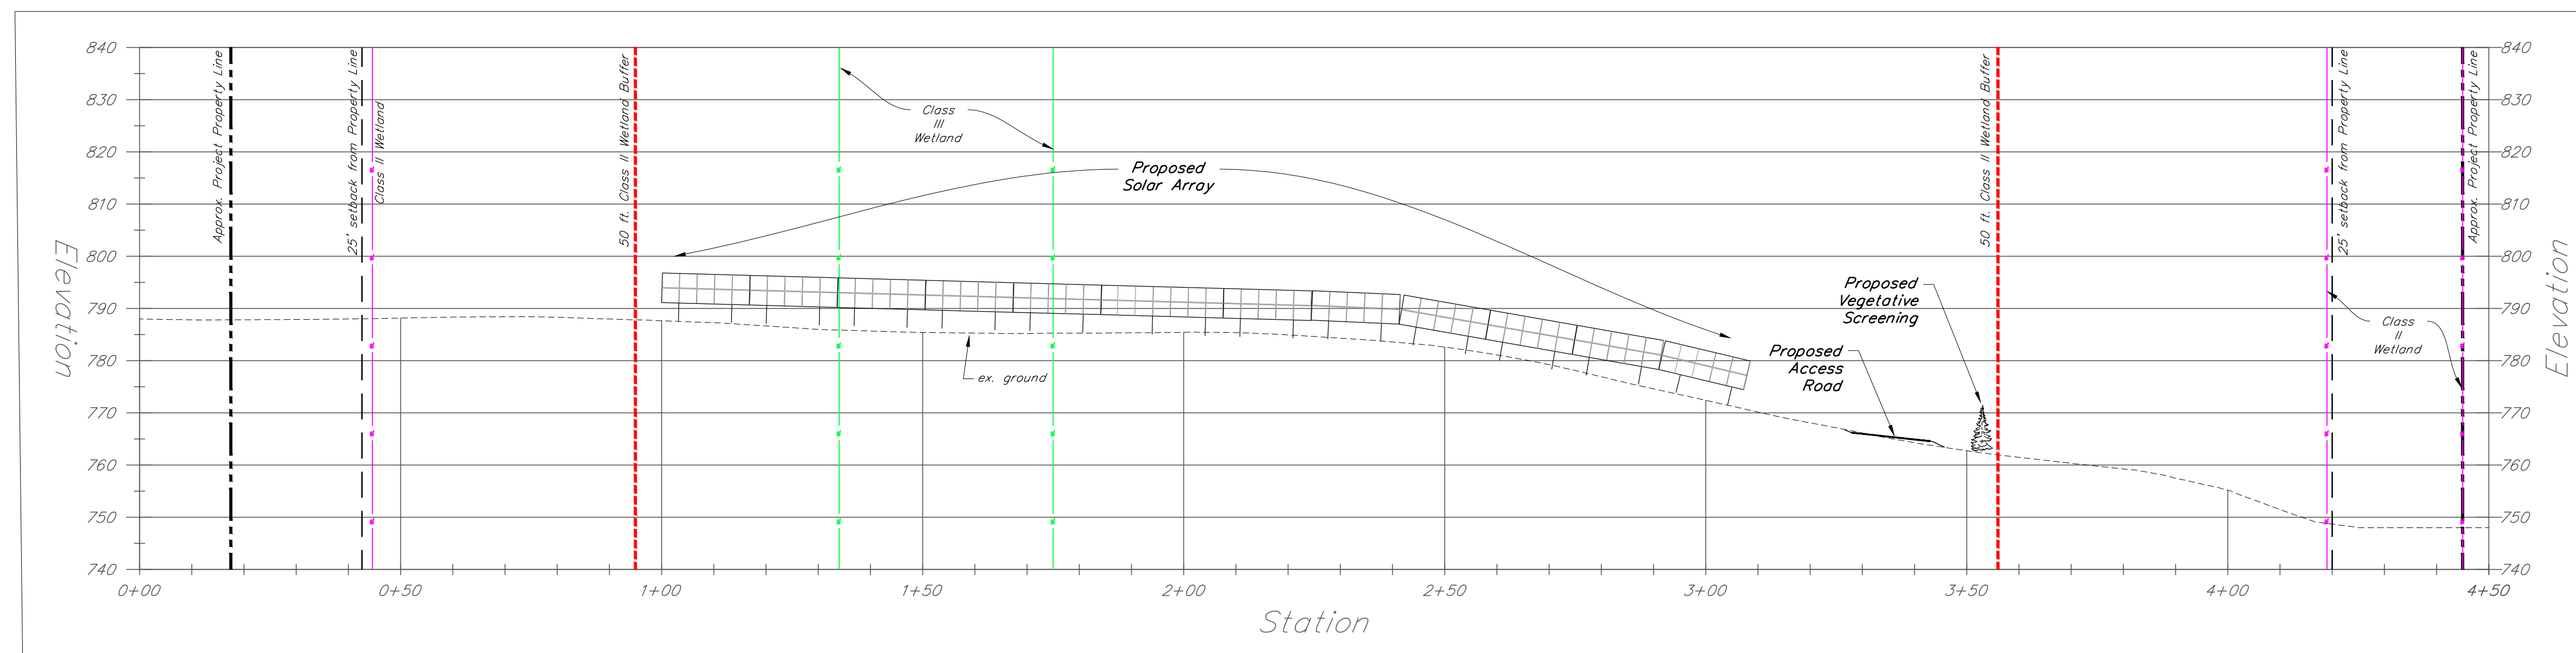

SECTION A-A (Sta. 0+00 - Sta. 4+50)
HORIZONTAL & VERTICAL SCALE: 1"=20'

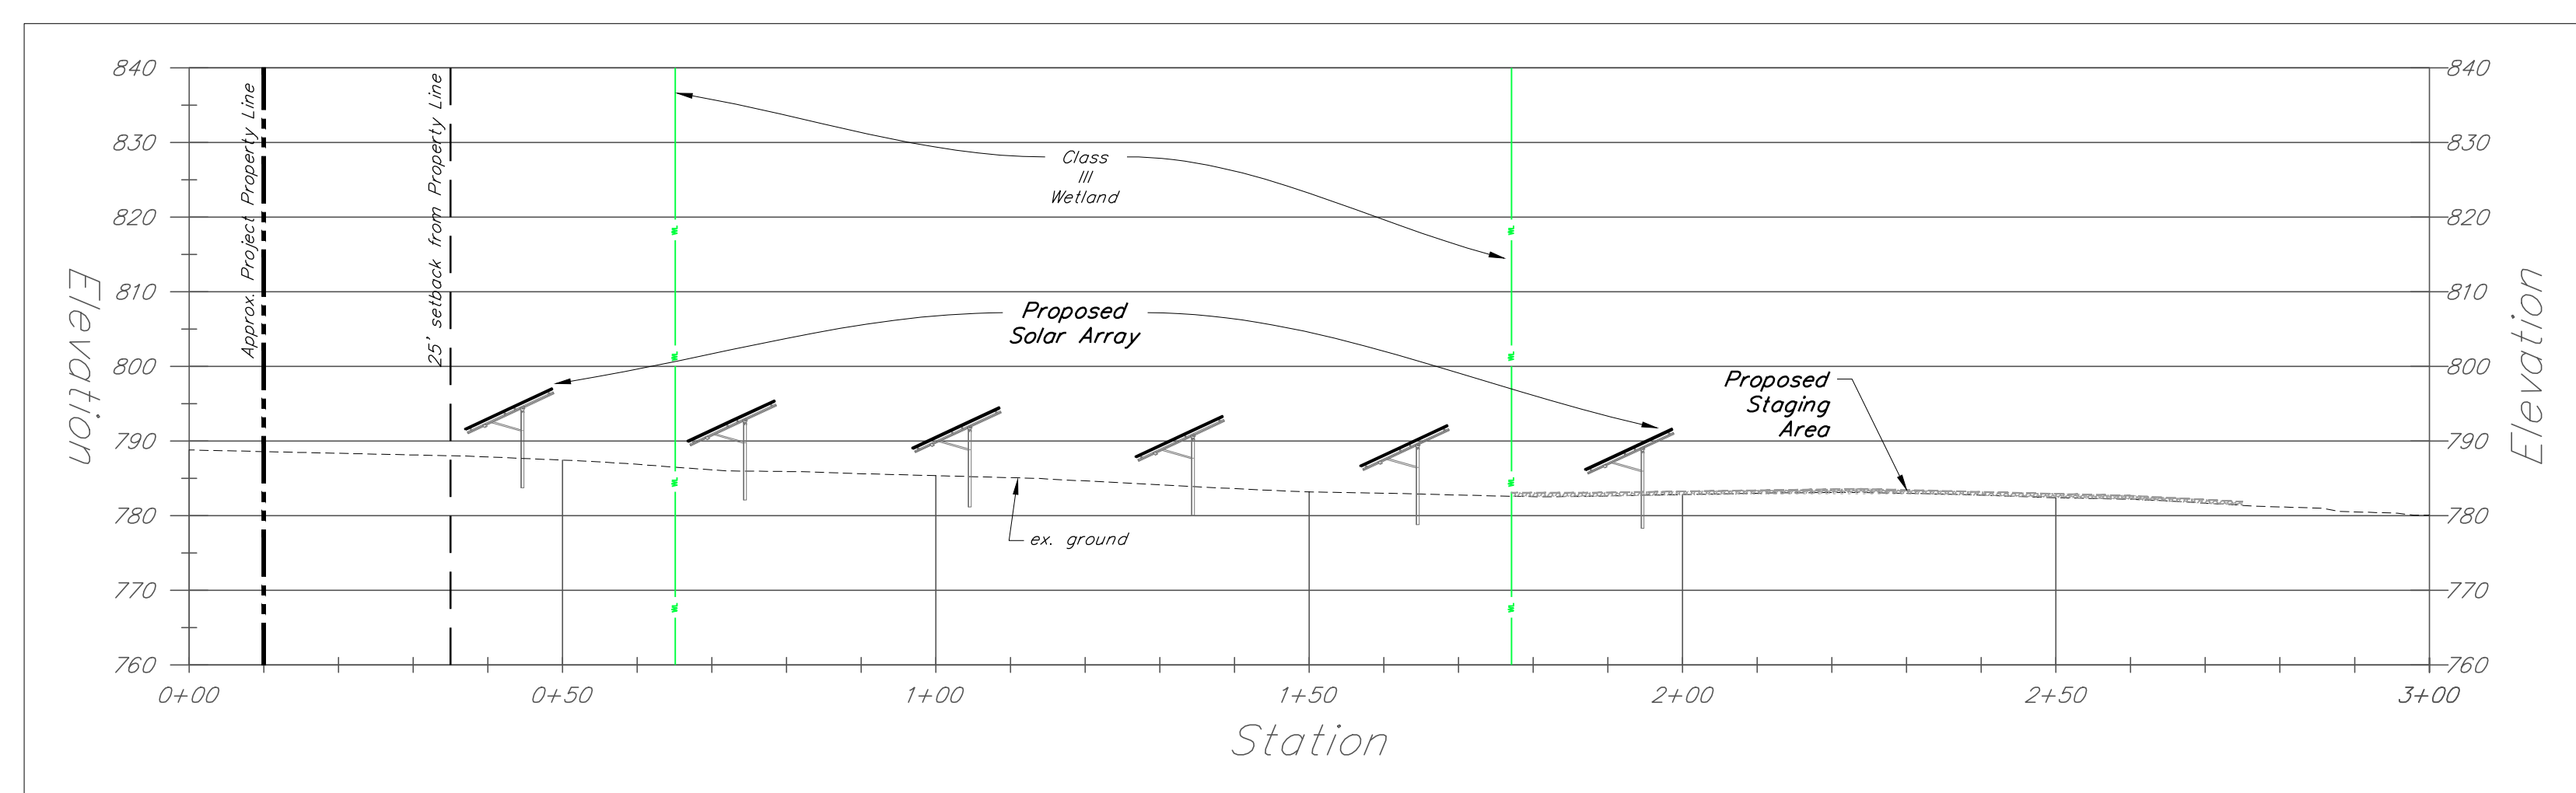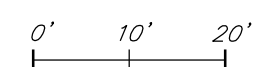

SECTION B-B (Sta. 0+00 - Sta 3+00)
HORIZONTAL & VERTICAL SCALE: 1"=20'

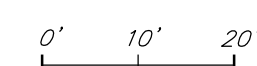

SOURCE DATA LEGEND

MAPPING SOURCE DATA USED FOR PLAN COMPILATION

Electrical Design:


Norwich Solar Technologies
15 Railroad Row
White River Junction, Vermont 05001

Civil Engineering:

Krebs & Lansing Consulting Engineers, Inc.
164 Main Street, Suite 201
Colchester, Vermont 05446

Environmental:

Arrowwood Environmental
950 Bert White Rd.
Huntington, Vermont 05462

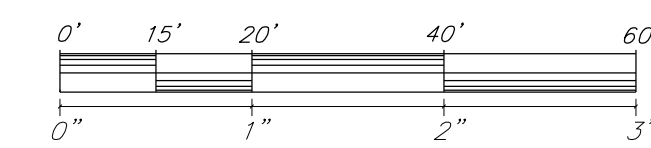

STANDARD GRAPHIC SCALE (1" = 20')
VALID WHEN PLOTTED ON 24" BY 36" MEDIA



REDUCED GRAPHIC SCALE (1" = 43.0')
VALID WHEN PLOTTED ON 11" BY 17" MEDIA

Proposed Solar Array

SET REV.	REVISIONS/COMMENTS	DATE

Drawing Title:

ELEVATION VIEWS

DATE of Issue: 5/20/2020

Drawn by: JBC Checked by: GTD

Project No.: 20158 Scale: 1" = 20'

Drawing No.: Rev No.:

C-101