

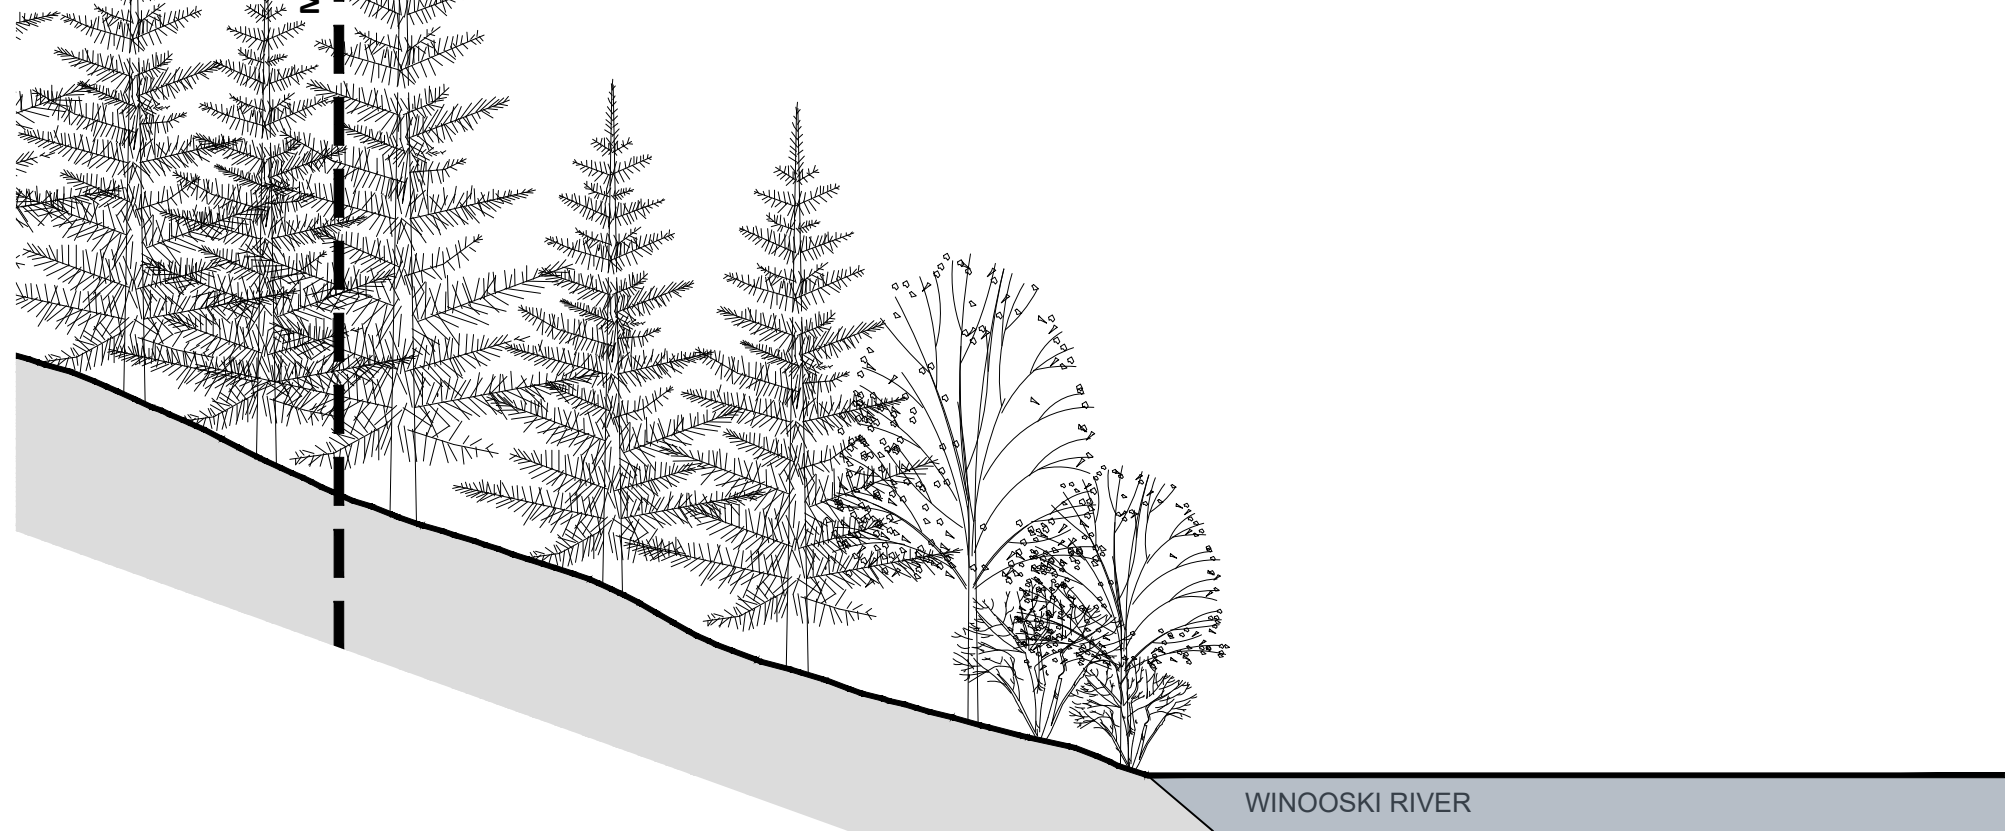


A2 SECTION A2: LOOKING NORTH
SCALE 1" = 20'

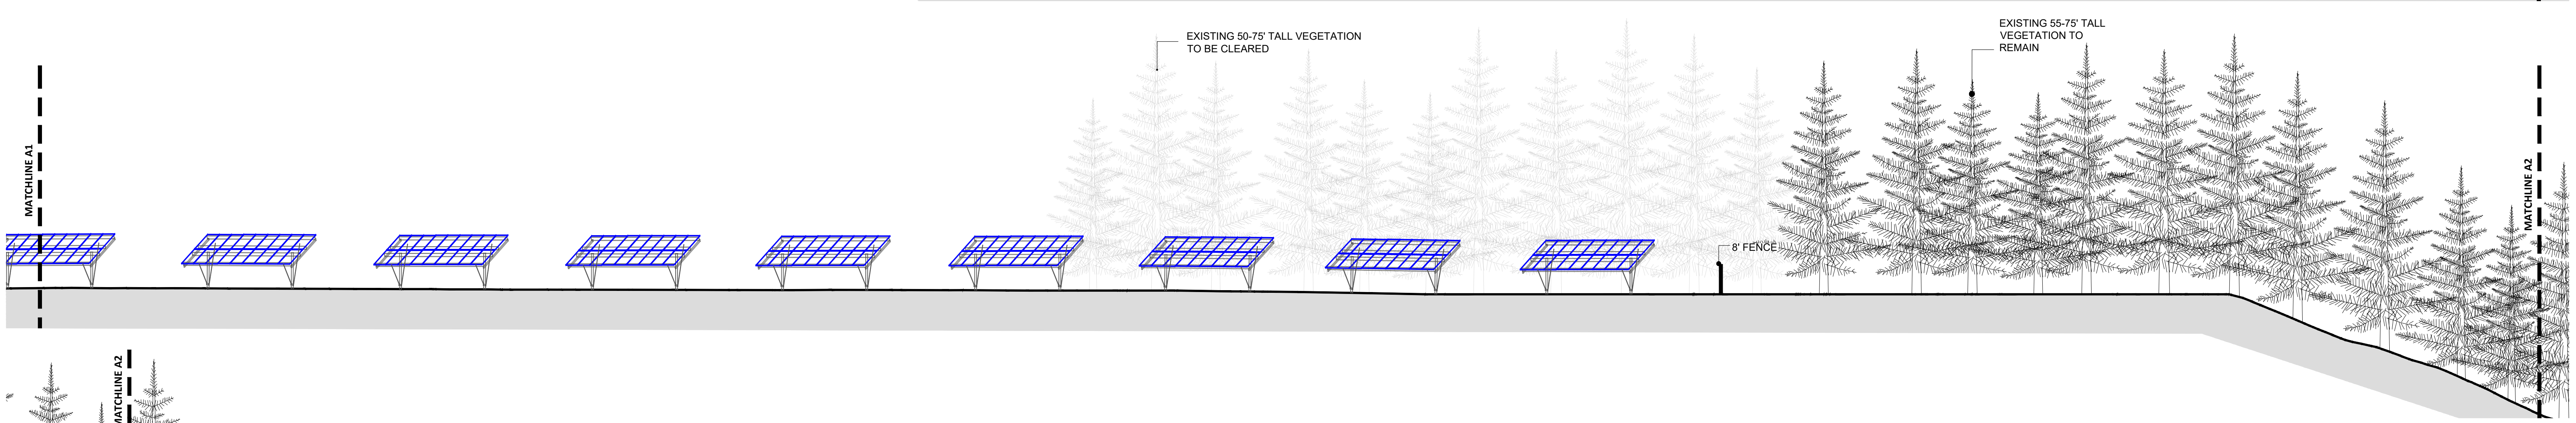

A1 SECTION A1: LOOKING NORTH
SCALE 1" = 20'

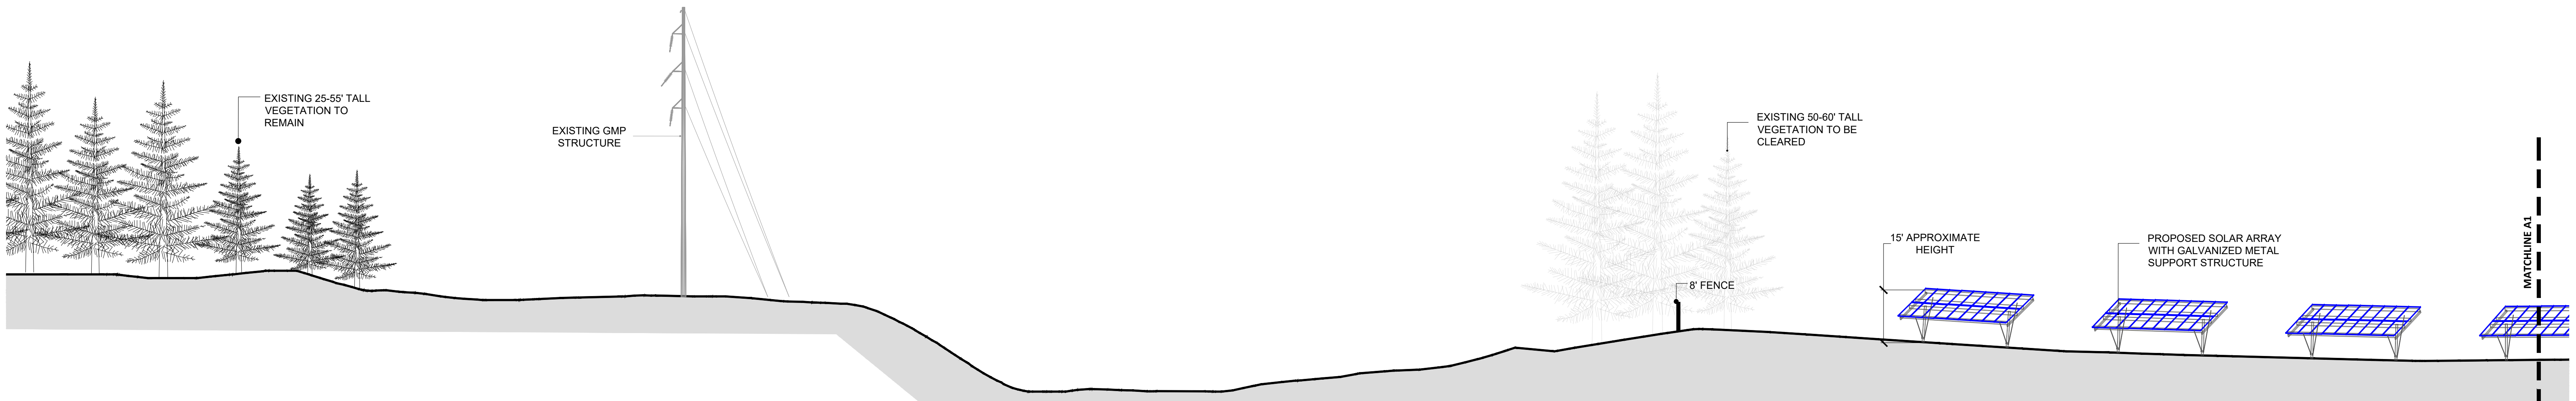