




AIRPORT ROAD SOLAR

Airport Road
Fair Haven, Vermont

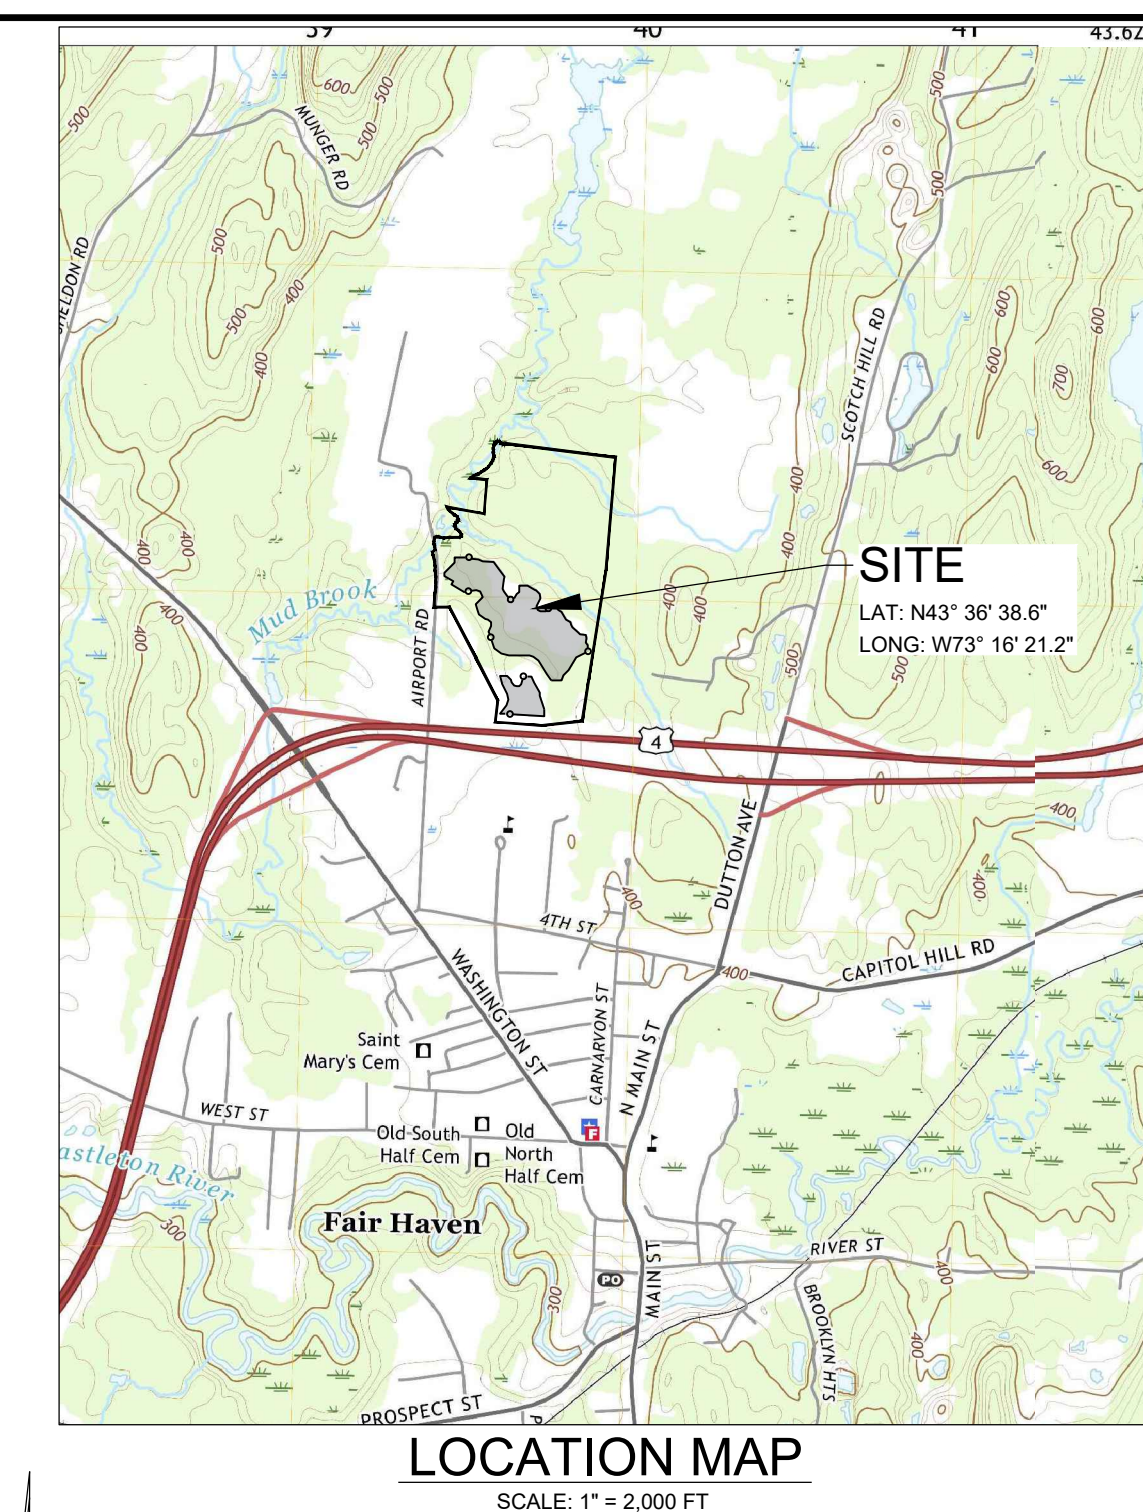

164 Main Street, Suite 201
Colchester, Vermont 05446

P: (802) 878-0375
www.krebsandlansing.com

ISSUED FOR PERMIT REVIEW
NOT FOR CONSTRUCTION


SOURCE DATA LEGEND

MAPPING SOURCE DATA USED FOR PLAN COMPILATION

Civil Engineering


Krebs and Lansing Consulting Engineers, Inc.
164 Main Street, Suite 201
Colchester, Vermont 05446

Environmental

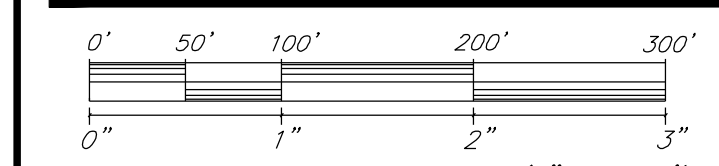

STANDARD GRAPHIC SCALE (1" = 100')

VALID WHEN PLOTTED ON 24" BY 36" MEDIA

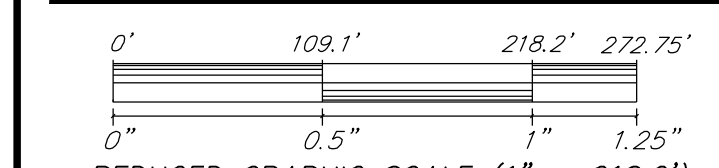

REDUCED GRAPHIC SCALE (1" = 218.2')

VALID WHEN PLOTTED ON 11" BY 17" MEDIA

Proposed
Solar Array

[illegible]

Drawing Title:

45-DAY NOTICE PRELIMINARY PLAN

DATE of Issue: 11/17/25

Drawn by: SDG

Checked by:

Project No: 23315

Scale: 1" = 100'

Drawing No.:

Rev No.:

C-100