

Walter Cudnohufsky Associates

Landscape Architects/
Planners

Box 489, 455 Bug Hill Road
Ashfield, MA 01330






PHONE: 413-628-4600

FAX: 413-628-0117

E-MAIL: wcala@wcala.com

WEB SITE: www.wcala.com

Legend

-  Ex. Mixed Vegetated Buffers
-  Ex. Deciduous Hedgerows and Field Edge Trees
-  Ex. Deciduous Trees (Single and Grove Plantings)
-  Ex. Evergreen Trees (Single and Grove Plantings)
-  Applicants Proposed Mixed Mitigation Plantings

DATE: 3/13/2026

SCALE: NTS




TL-WC-4c

Mitigation Diagram

**Aesthetic Assessment
Northland Solar
Project**

Lowell, VT

Mitigation Measures Rely Primarily on Existing Woodland and Mixed Vegetated Buffers, Deciduous Field Hedgerows and Groupings of Evergreens; Augmented by Targeted New Mixed Plantings.

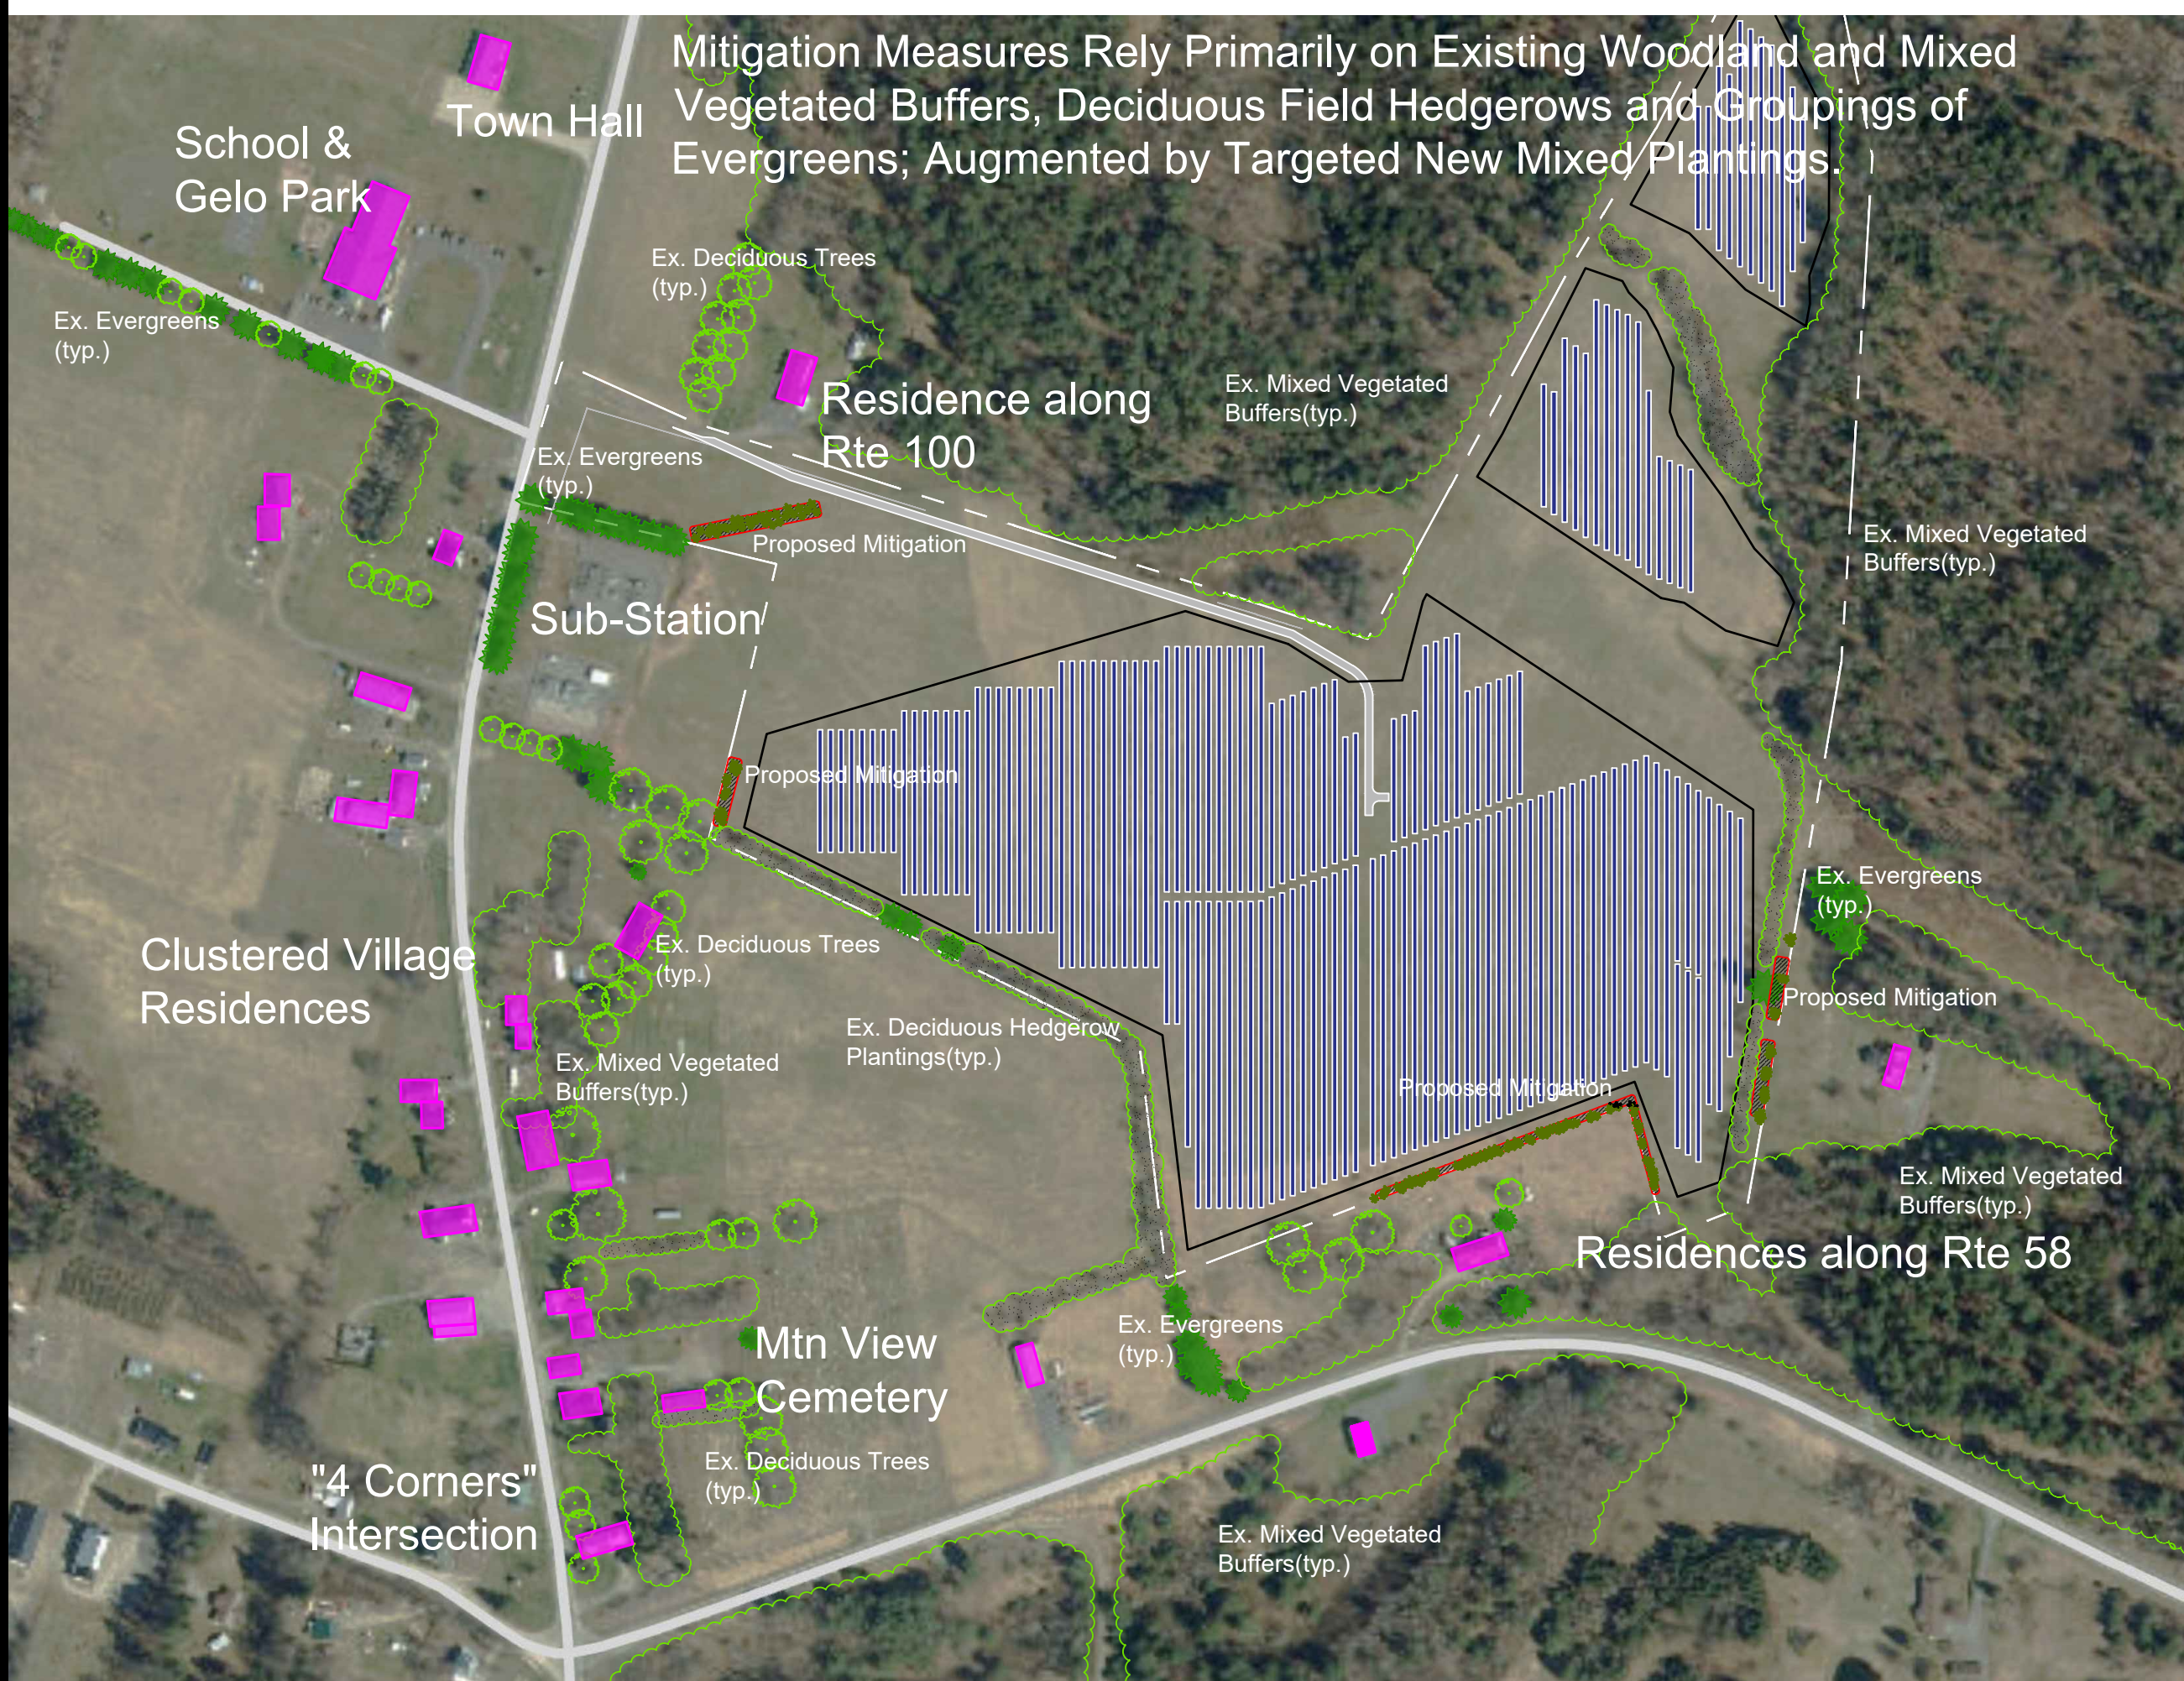

School & Gelo Park

Town Hall

Ex. Deciduous Trees (typ.)

Residence along Rte 100

Ex. Mixed Vegetated Buffers (typ.)

Ex. Evergreens (typ.)

Sub-Station

Proposed Mitigation

Ex. Mixed Vegetated Buffers (typ.)

Clustered Village Residences

Ex. Deciduous Trees (typ.)

Ex. Mixed Vegetated Buffers (typ.)

Ex. Deciduous Hedgerow Plantings (typ.)

Proposed Mitigation

Proposed Mitigation

Ex. Evergreens (typ.)

Mtn View Cemetery

Ex. Evergreens (typ.)

Residences along Rte 58

Ex. Mixed Vegetated Buffers (typ.)

"4 Corners" Intersection

Ex. Deciduous Trees (typ.)

Ex. Mixed Vegetated Buffers (typ.)