

# Walter Cudnohufsky Associates

Landscape Architects/  
Planners

Box 489, 455 Bug Hill Road  
Ashfield, MA 01330

PHONE: 413-628-4600

FAX: 413-628-0117

E-MAIL: wcala@wcala.com

WEB SITE: www.wcala.com


DATE: 3/27/2026

TL-WC-4d

## Viewshed From School

**Aesthetic Assessment  
Northland Solar  
Project**

Lowell, VT

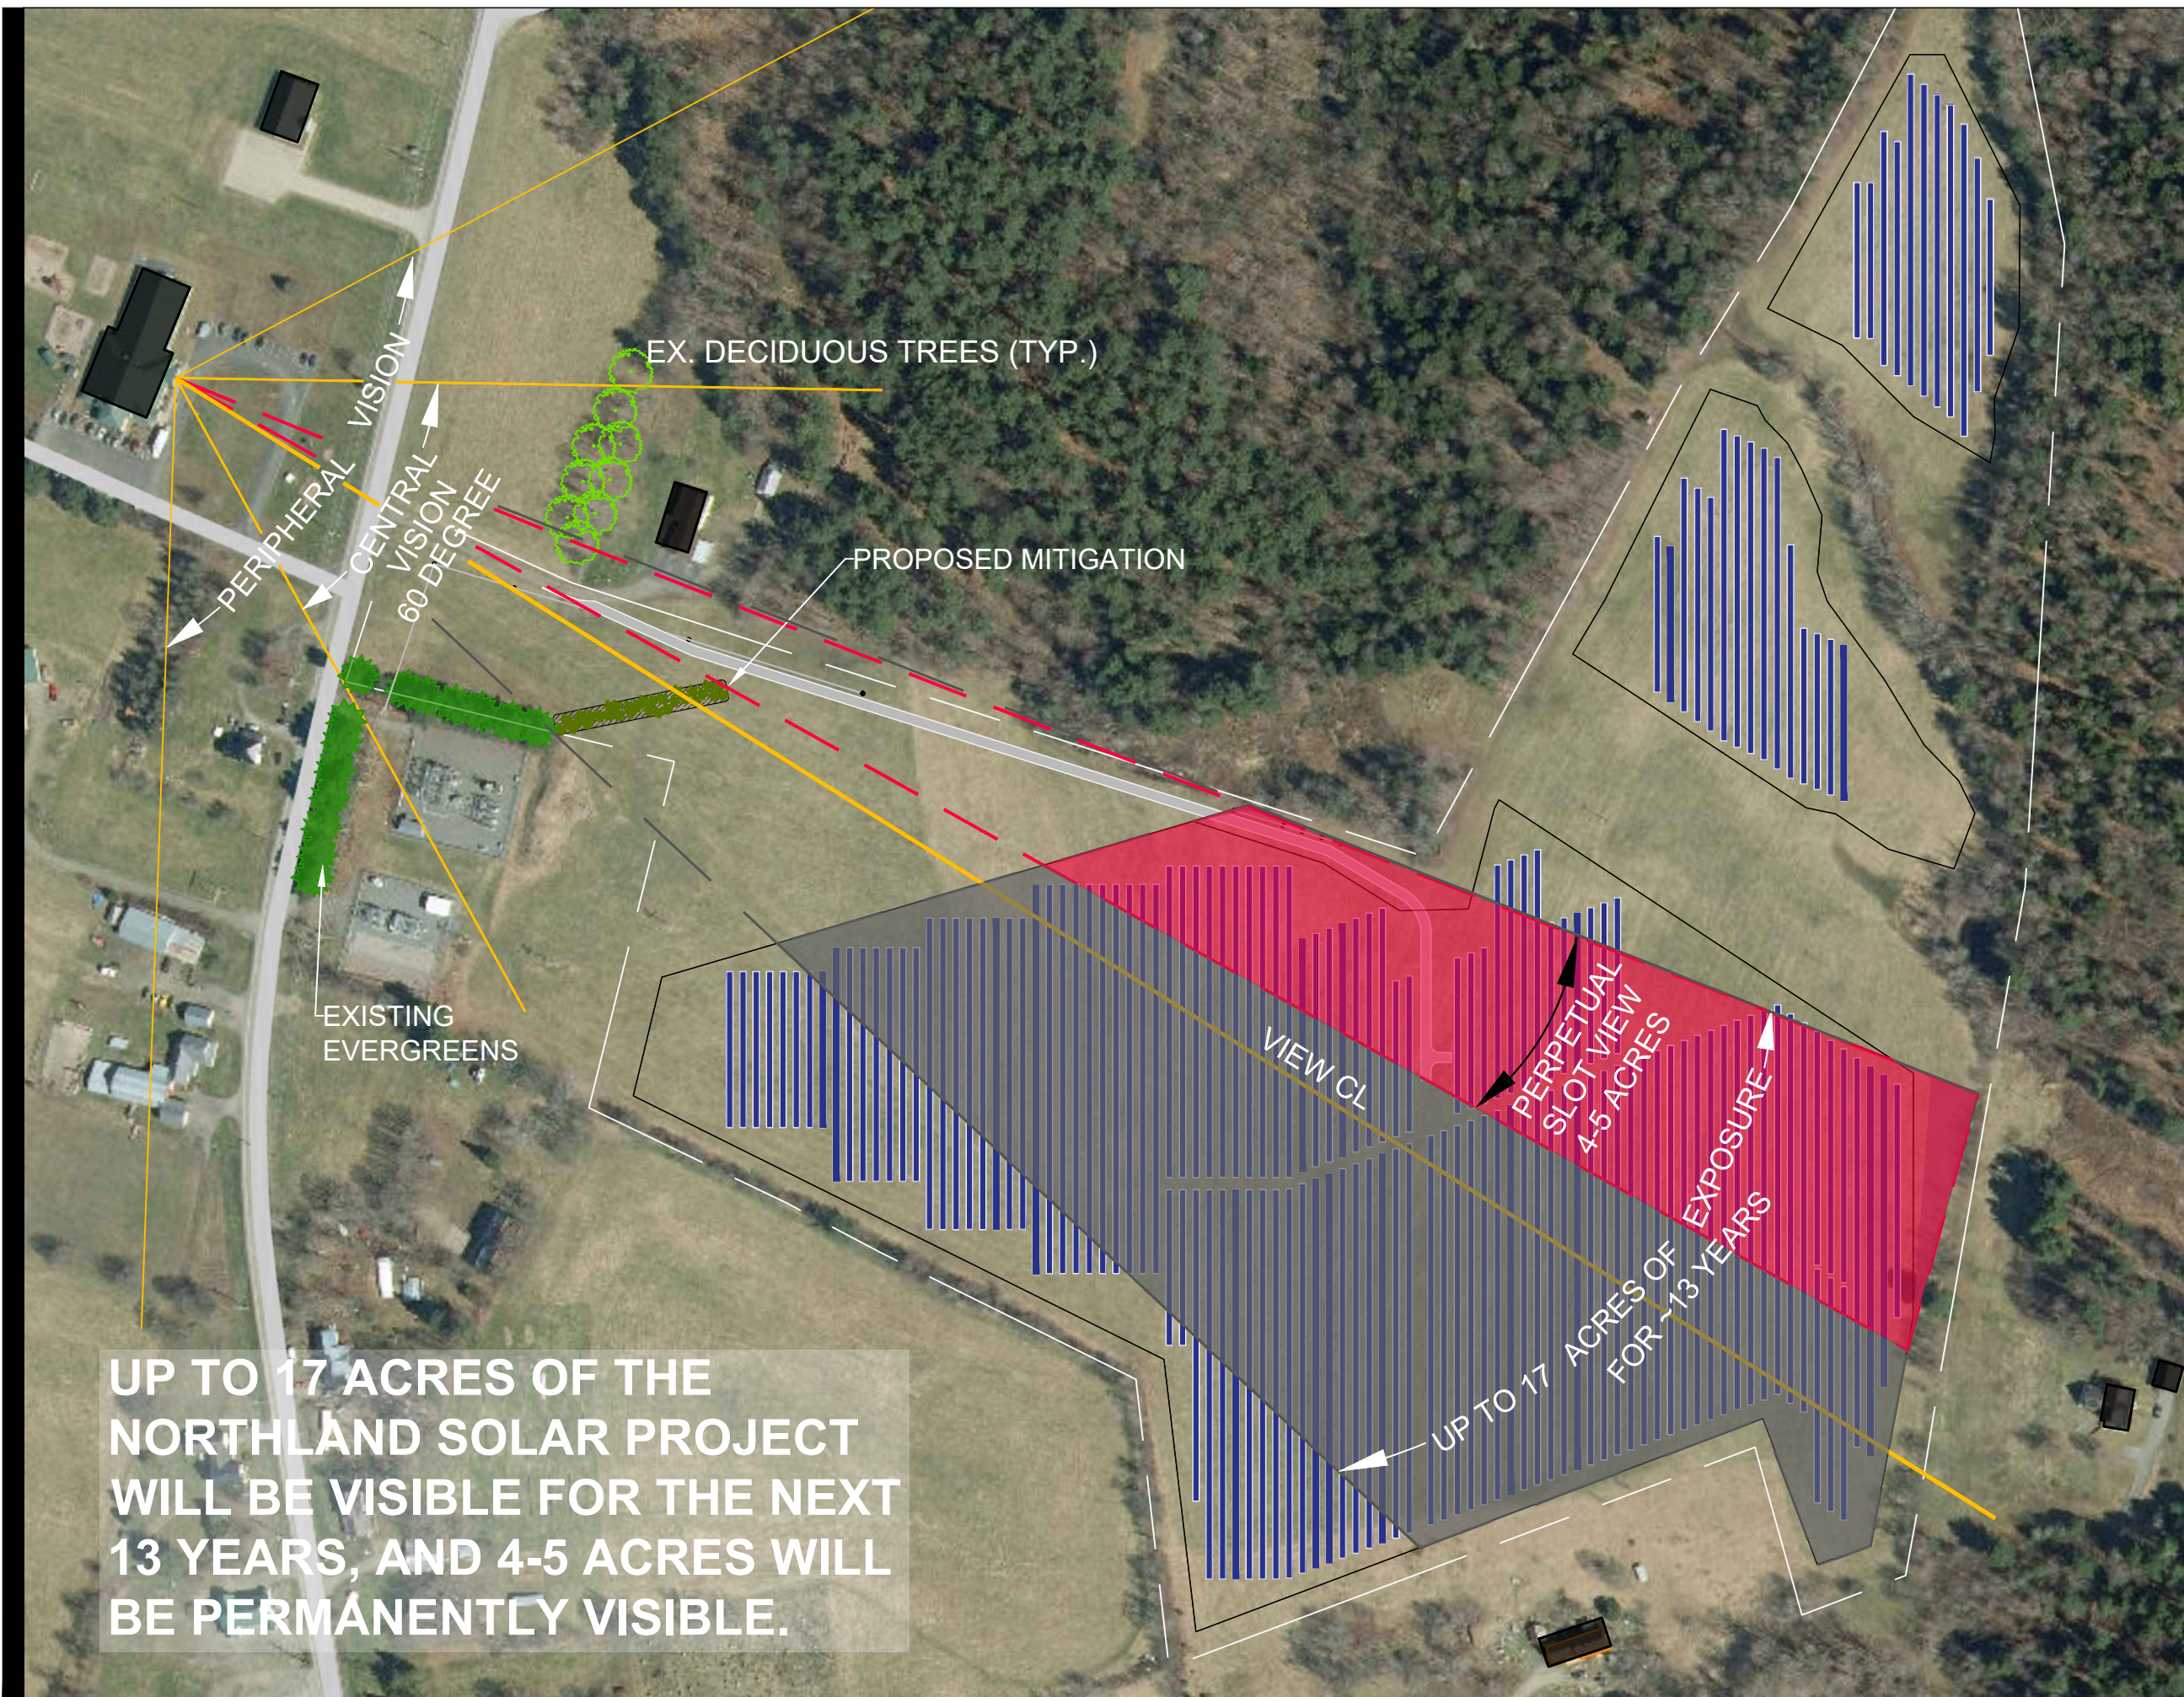

**UP TO 17 ACRES OF THE  
NORTHLAND SOLAR PROJECT  
WILL BE VISIBLE FOR THE NEXT  
13 YEARS, AND 4-5 ACRES WILL  
BE PERMANENTLY VISIBLE.**