

Walter Cudnohufsky Associates

*Landscape Architects/
Planners*


Box 489, 455 Bug Hill Road
Ashfield, MA 01330

PHONE: 413-628-4600
FAX: 413-628-0117
E-MAIL: wcala@wcala.com
WEB SITE: www.wcala.com

Existing View
from Cemetery



Sketch of Approximate View with Solar Array

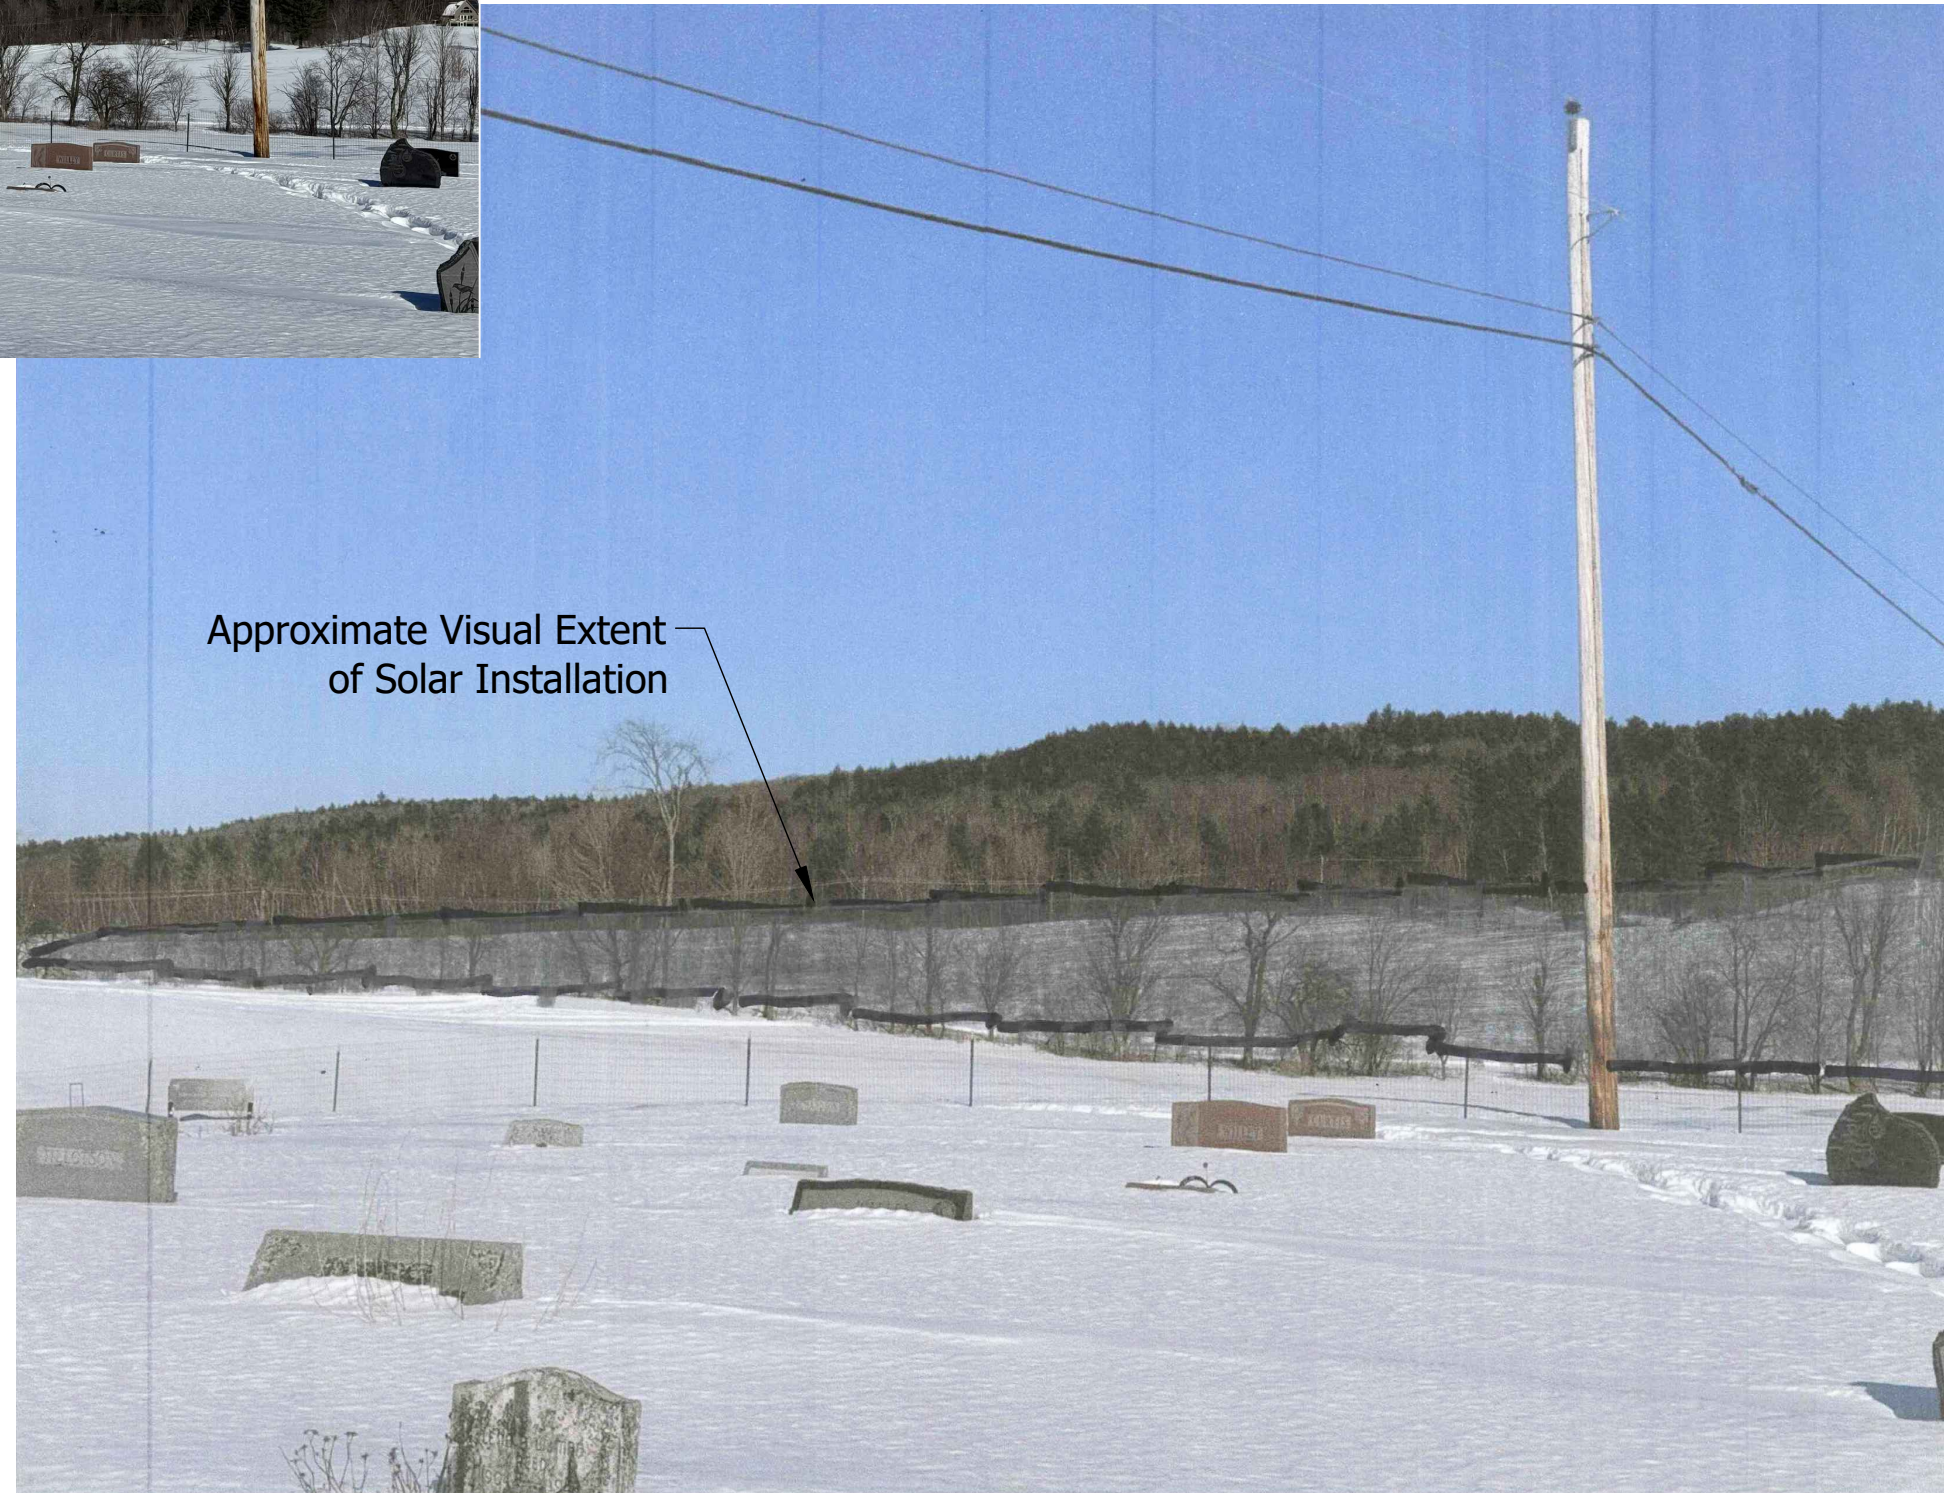

Approximate Visual Extent
of Solar Installation

DATE: 3/27/2026

TL-WC-5a

Diagrammatic Sketch of Installation

Over Photograph of
Existing Condition

Aesthetic Assessment Northland Solar Project

Lowell, VT