

# Walter Cudnohufsky Associates

*Landscape Architects/  
Planners*


Box 489, 455 Bug Hill Road  
Ashfield, MA 01330

PHONE: 413-628-4600  
FAX: 413-628-0117  
E-MAIL: wcala@wcala.com  
WEB SITE: www.wcala.com

Existing View from  
Graded School



Sketch of Approximate View with Solar Array at mitigation planting

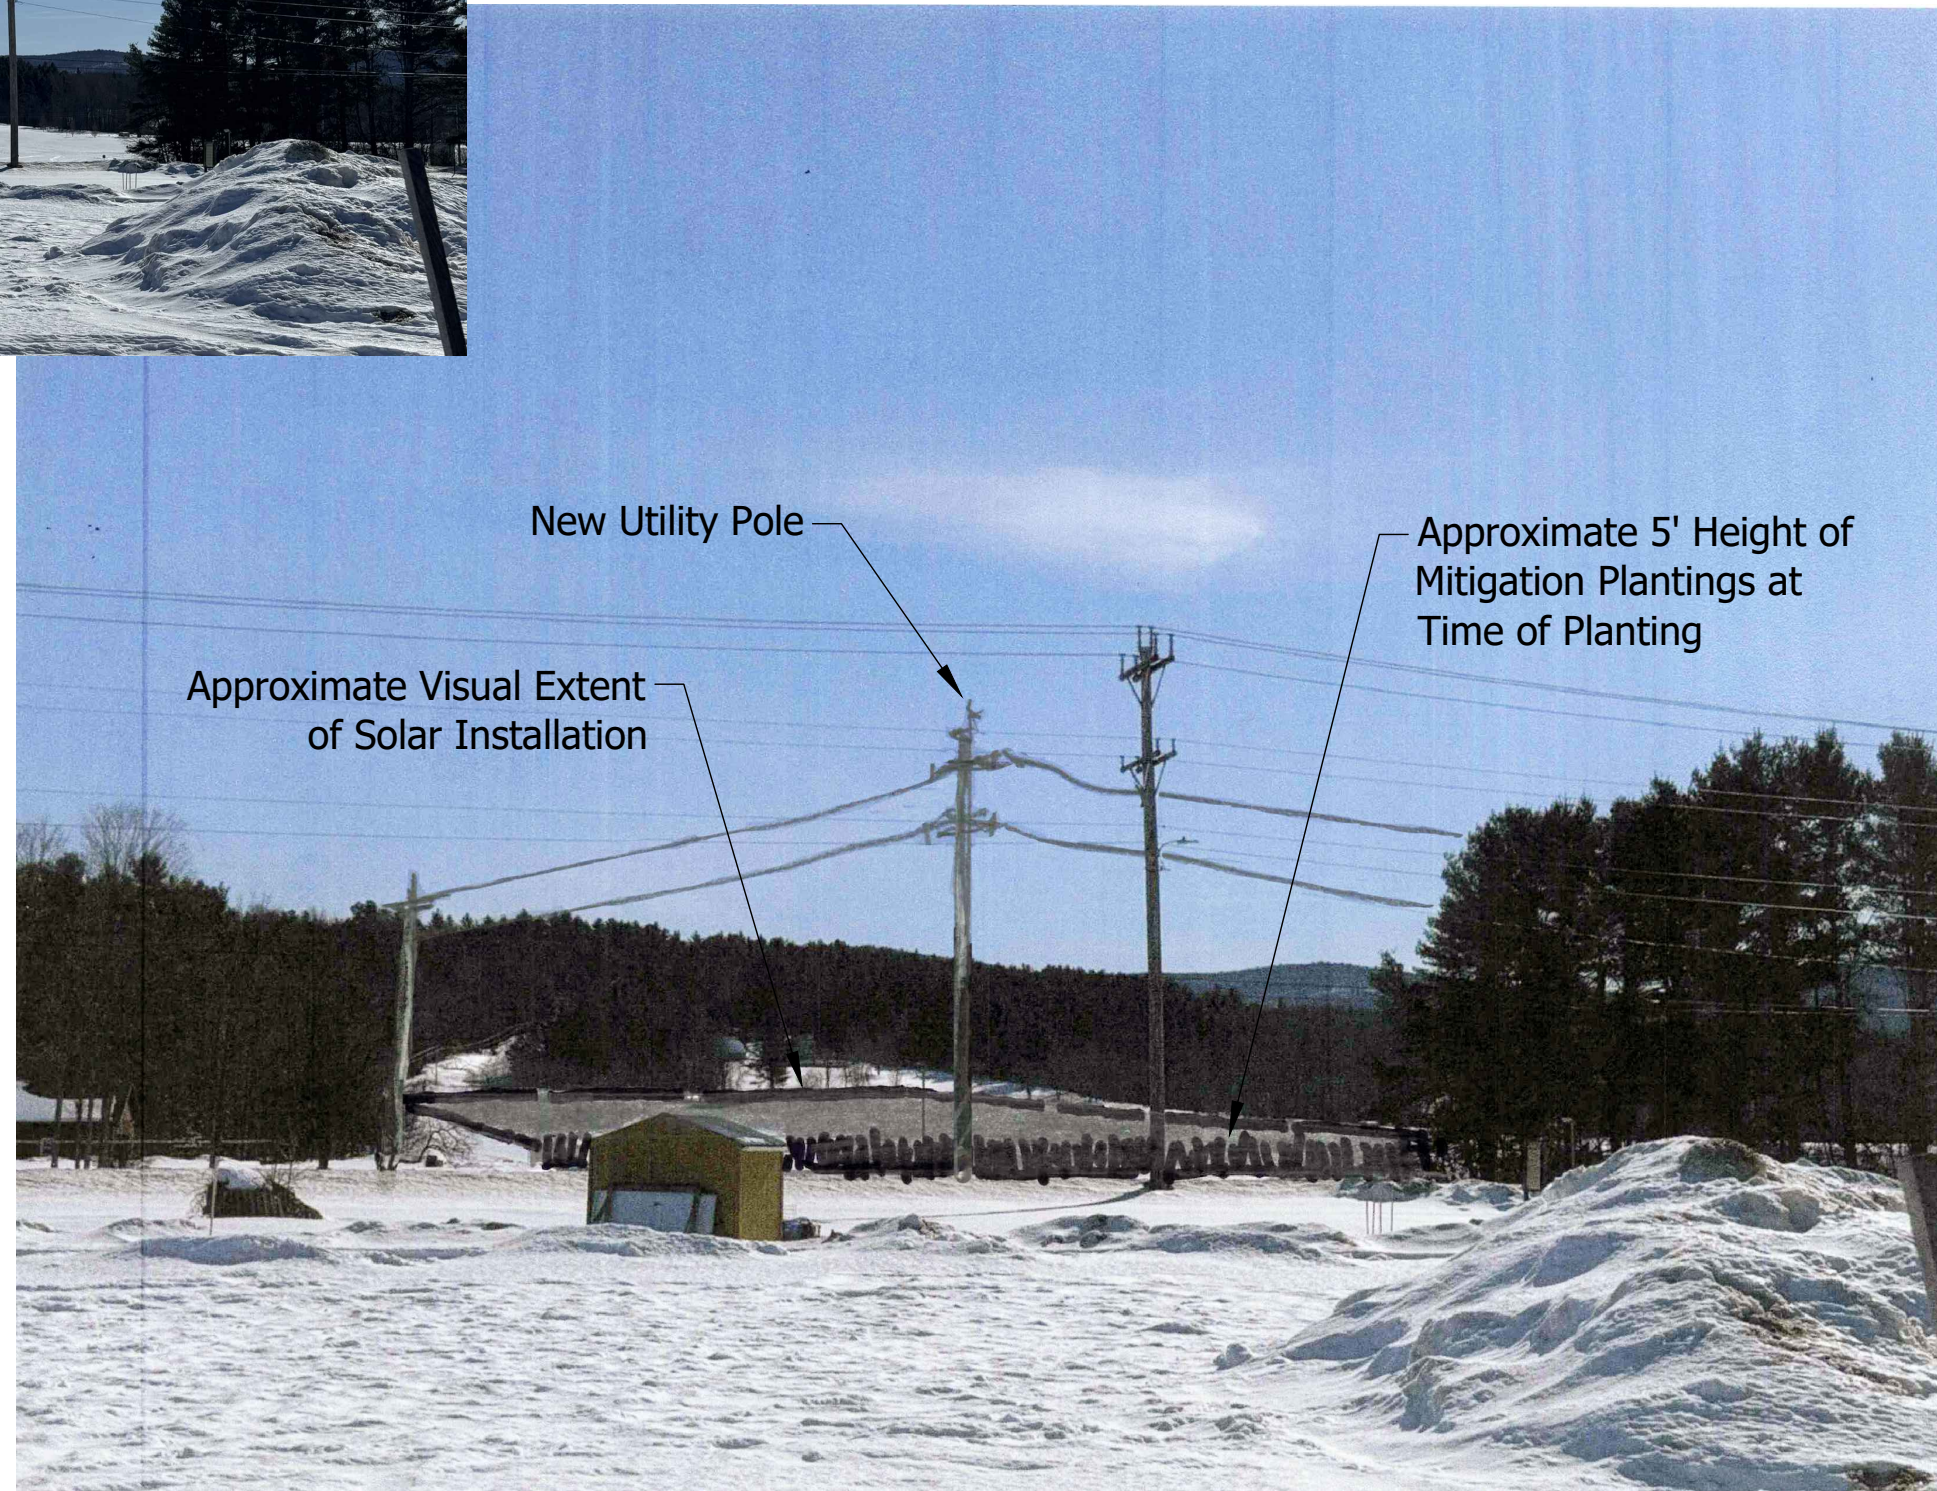

New Utility Pole

Approximate 5' Height of  
Mitigation Plantings at  
Time of Planting

Approximate Visual Extent  
of Solar Installation

DATE: 3/27/2026

TL-WC-5b

## Diagrammatic Sketch of Installation

Over Photograph of  
Existing Condition

### Aesthetic Assessment Northland Solar Project

Lowell, VT