




A
C


B
A

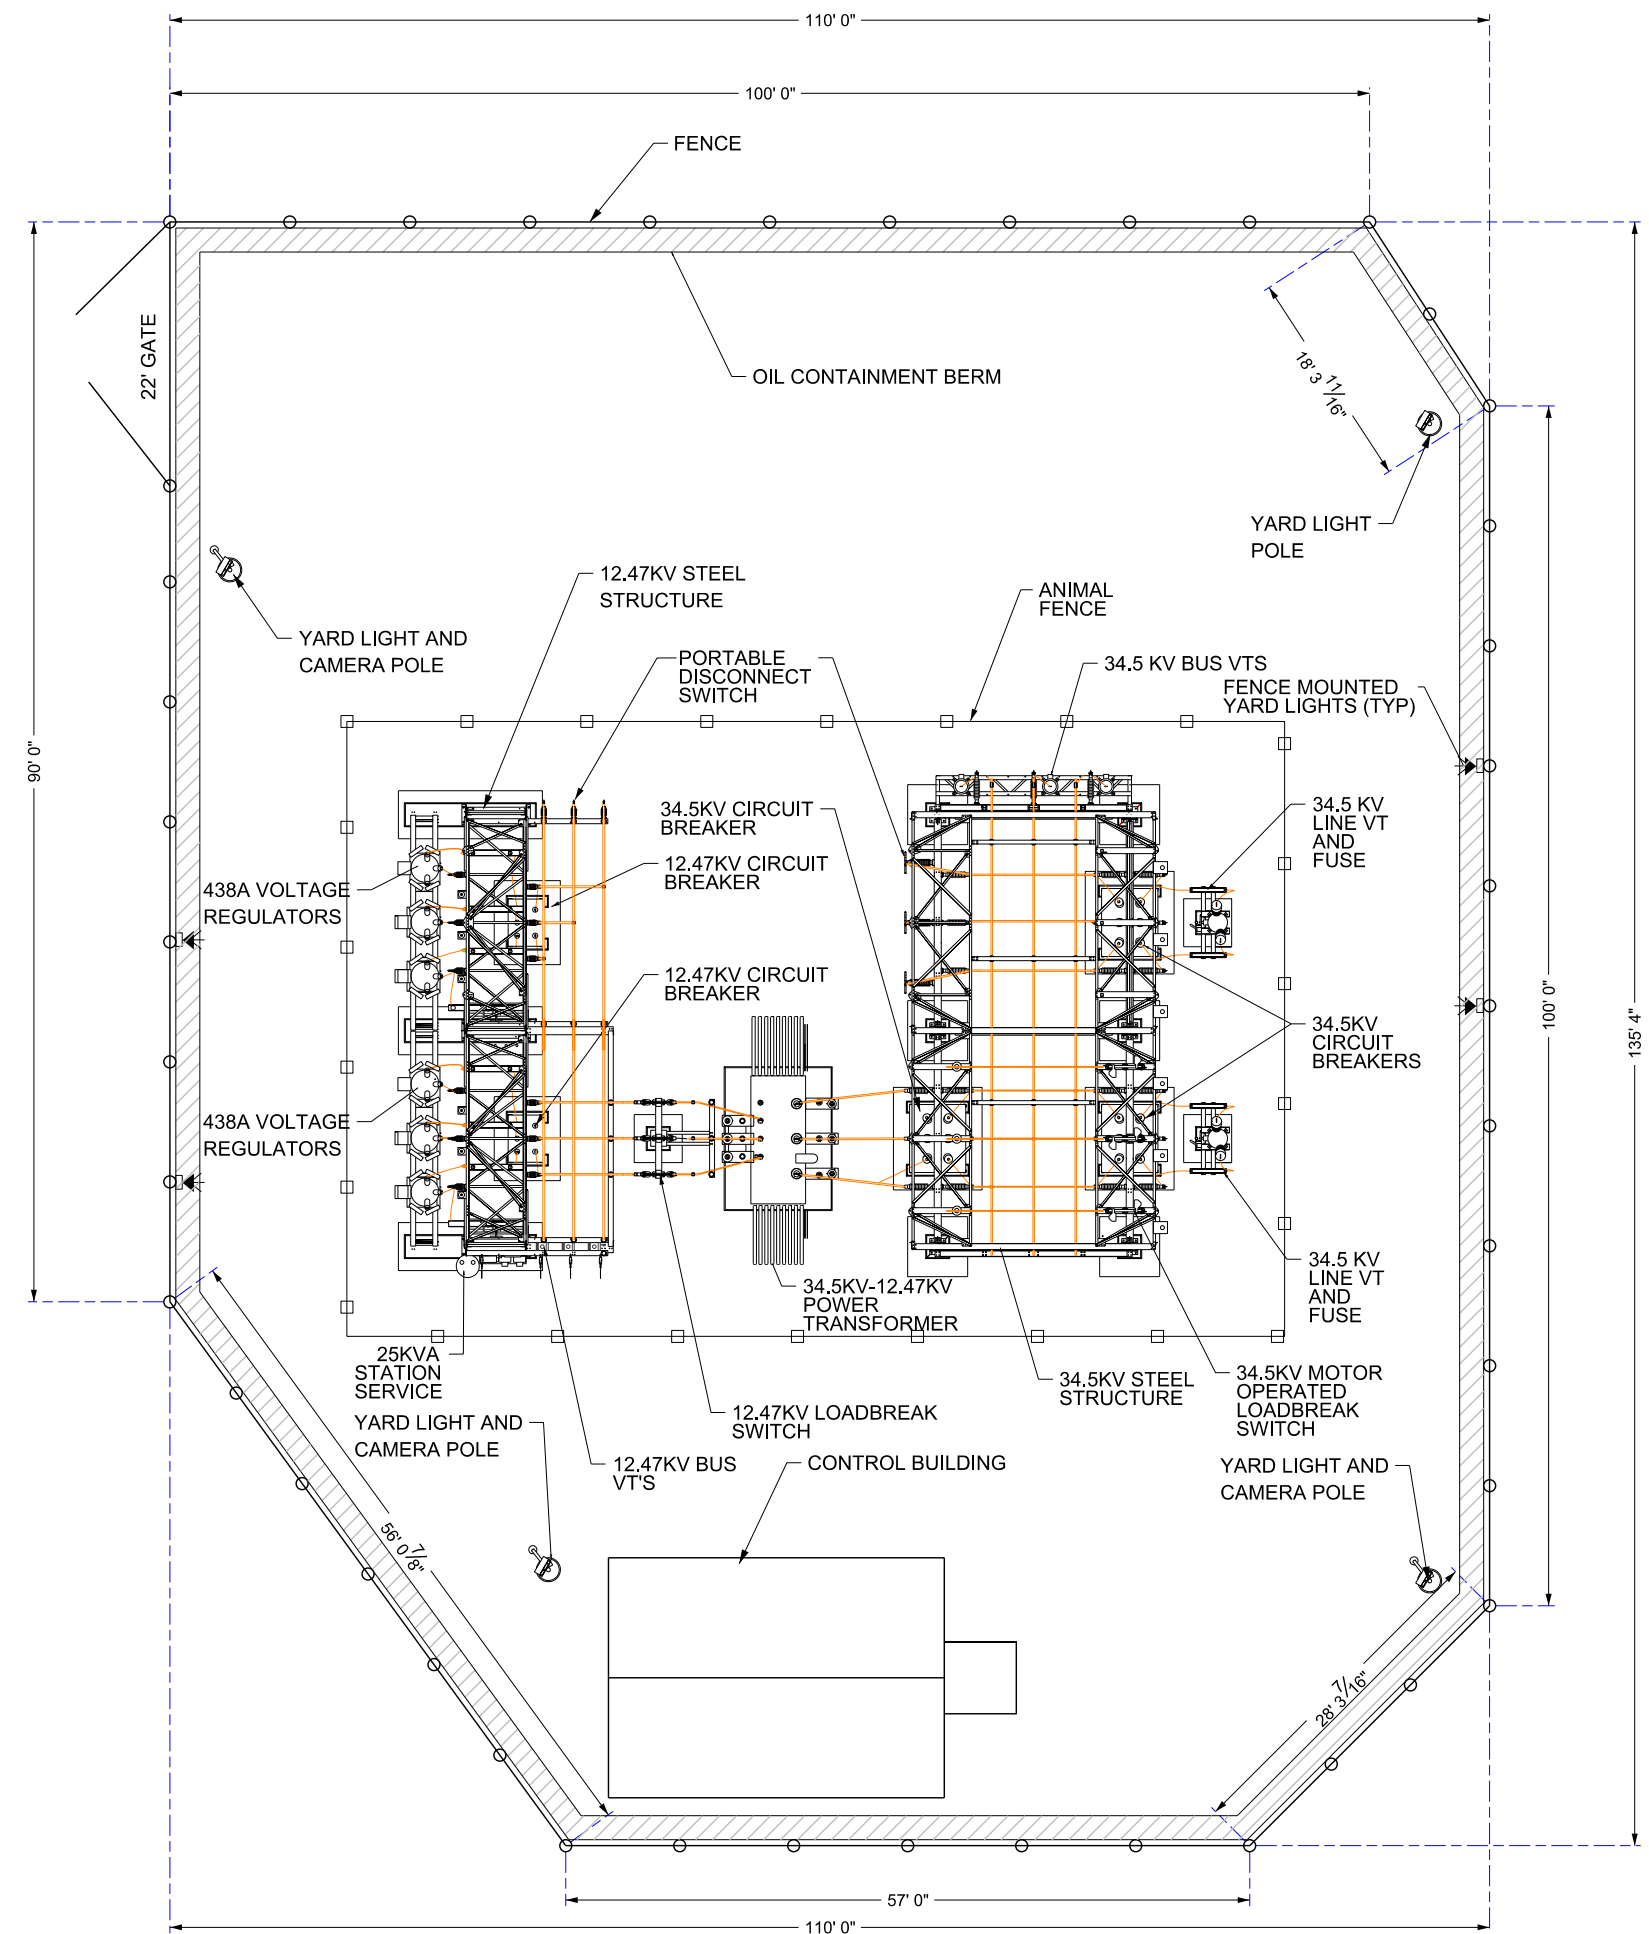

PLAN VIEW

D
C

D
B

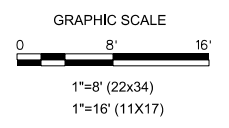

ISSUED FOR PERMITTING
NOT FOR CONSTRUCTION

REV.	DATE	DR	CK	DESCRIPTION

Green Mountain Power
163 Acorn Ln, Colchester VT, 05446

GREEN MOUNTAIN POWER
Generating Possibilities Together

GEORGIA SUBSTATION REBUILD

SCALE: 1"=8' (22x34) 1"=16' (11x17)	DRAWN BY: SCL	APPROVED BY:	DATE
DATE: 2-20-26	CHECKED BY:		
DRAWING NUMBER:	PLAN VIEW		
FILE: L:\SUBSTATION			REV.