
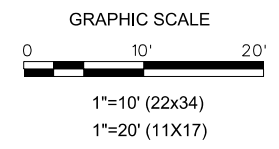
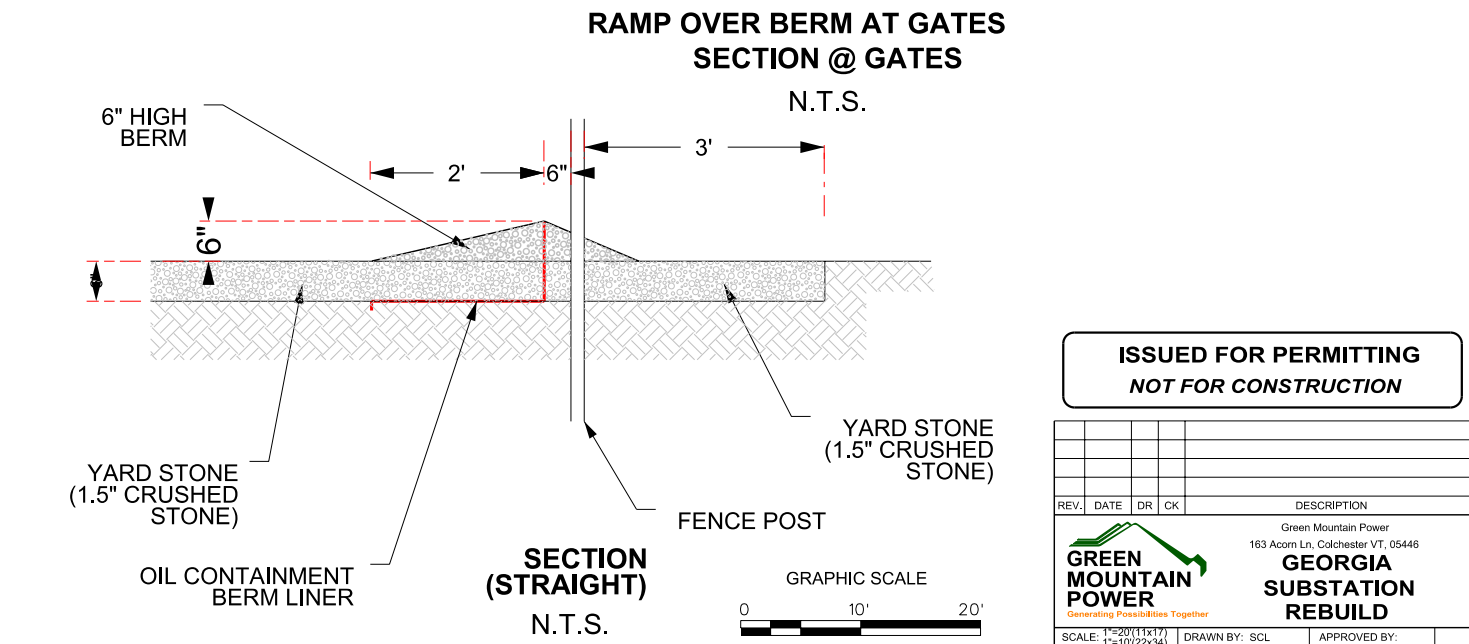
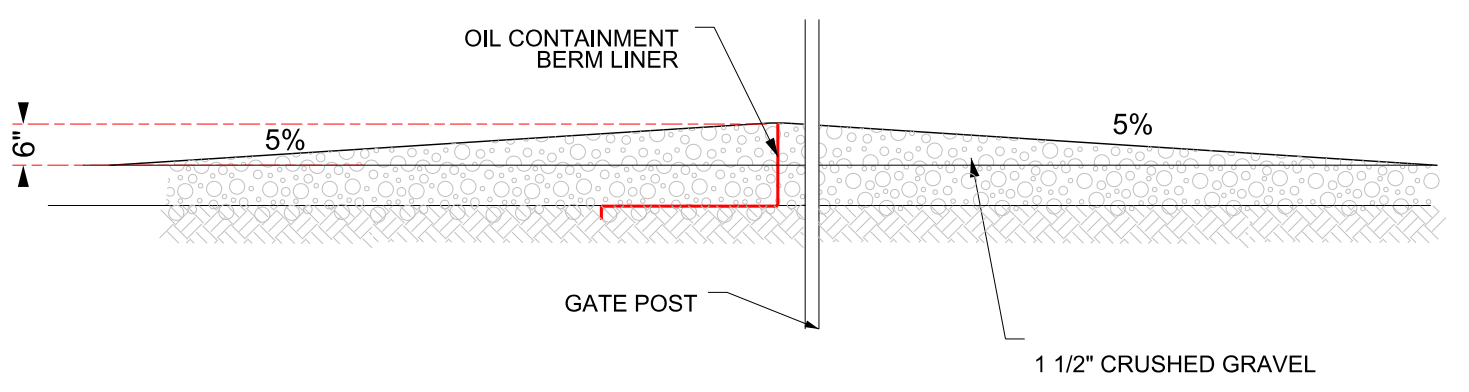


**OIL CONTAINMENT PLAN**

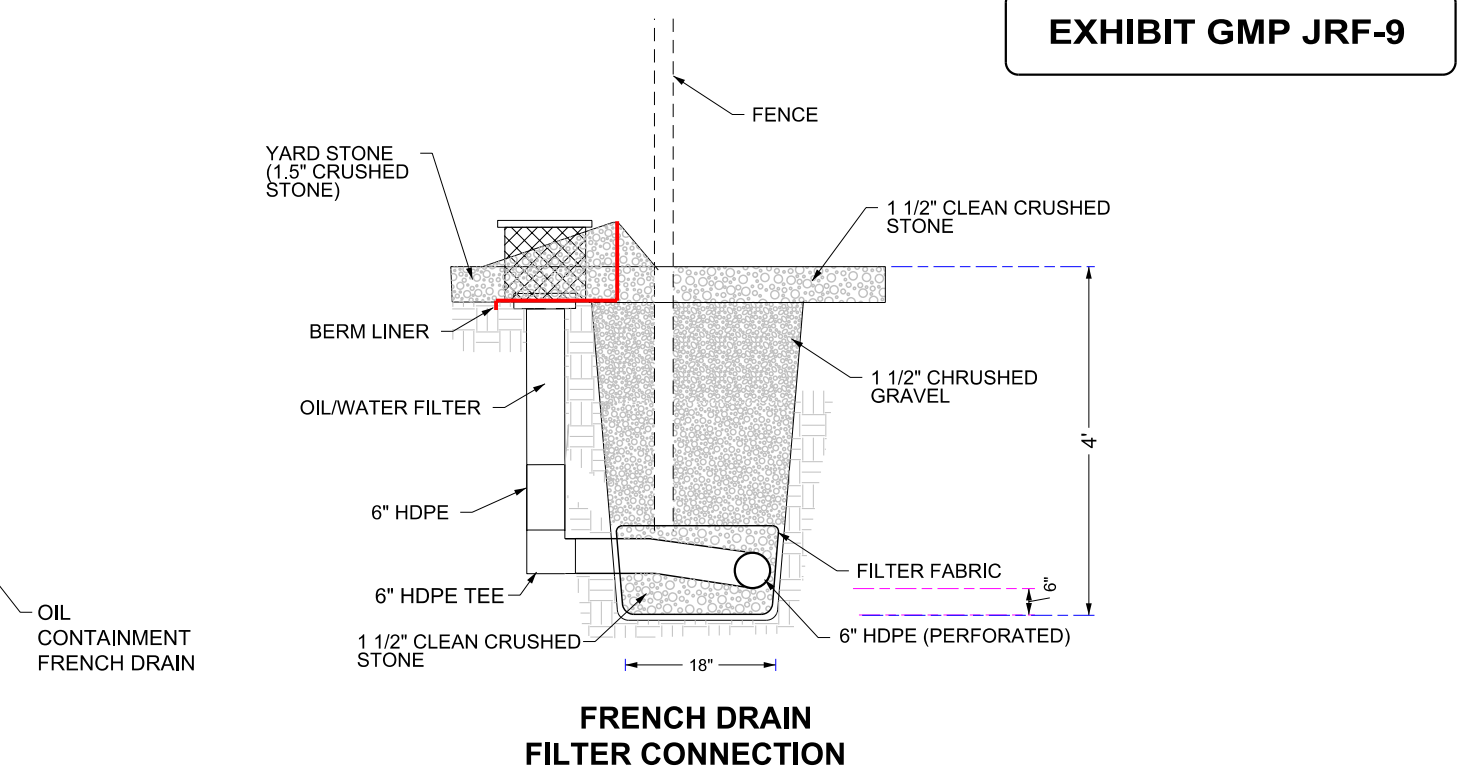

**ISSUED FOR PERMITTING  
NOT FOR CONSTRUCTION**

REV.	DATE	DR	CK	DESCRIPTION

Green Mountain Power  
163 Acorn Ln, Colchester VT, 05446

**GREEN MOUNTAIN POWER**  
Generating Possibilities Together

**GEORGIA SUBSTATION REBUILD**

SCALE: 1"=20' (11x17)  
DATE: 2-20-25

DRAWN BY: SCL  
CHECKED BY:

APPROVED BY: DATE

**OIL CONTAINMENT DETAILS**

FILE: L:SUBSTATION