

AIRPORT RD1 VT SOLAR, LLC

Airport Road
Fair Haven, Vermont



15 RAILROAD ROW, SUITE 101
WHITE RIVER JUNCTION, VERMONT 05001
802.281.3213
WWW.NORWICHSOLAR.COM

THIS DOCUMENT IS THE
PROPERTY OF NORWICH
SOLAR TECHNOLOGIES INC.
AND CLIENT. REPRODUCTION
OR MODIFICATION WITHOUT
WRITTEN PERMISSION IS
PROHIBITED



164 Main Street, Suite 201
Colchester, Vermont 05446

P: (802) 878-0375
www.krebsandlansing.com

ISSUED FOR PERMIT REVIEW
NOT FOR CONSTRUCTION

SOURCE DATA LEGEND

MAPPING SOURCE DATA USED FOR PLAN COMPILATION

Civil Engineering:

Krebs and Lansing Consulting Engineers, Inc.
164 Main Street, Suite 201
Colchester, Vermont 05446

Environmental

VHB
20 Winooski Falls Way, Suite 400B
Winooski, Vermont 05404

0' 10' 20' 40' 60'
0" 1" 2" 3"
STANDARD GRAPHIC SCALE (1" = 20')
VALID WHEN PLOTTED ON 24" BY 36" MEDIA

0' 31.75' 42.33'
0" 0.5" 1"
REDUCED GRAPHIC SCALE (1" = 42.33')
VALID WHEN PLOTTED ON 11" BY 17" MEDIA

Proposed Solar Array

REV. NO.	REVISIONS/COMMENTS	DATE

Drawing Title:

ELEVATION A-A VIEWS & WETLAND CROSSING PROFILE

DATE of Issue: 04/06/26

Drawn by: SDG

Checked by: IAJ





Project No.: 23315

Scale: 1" = 20'

Drawing No.:

Rev No.:

C-102

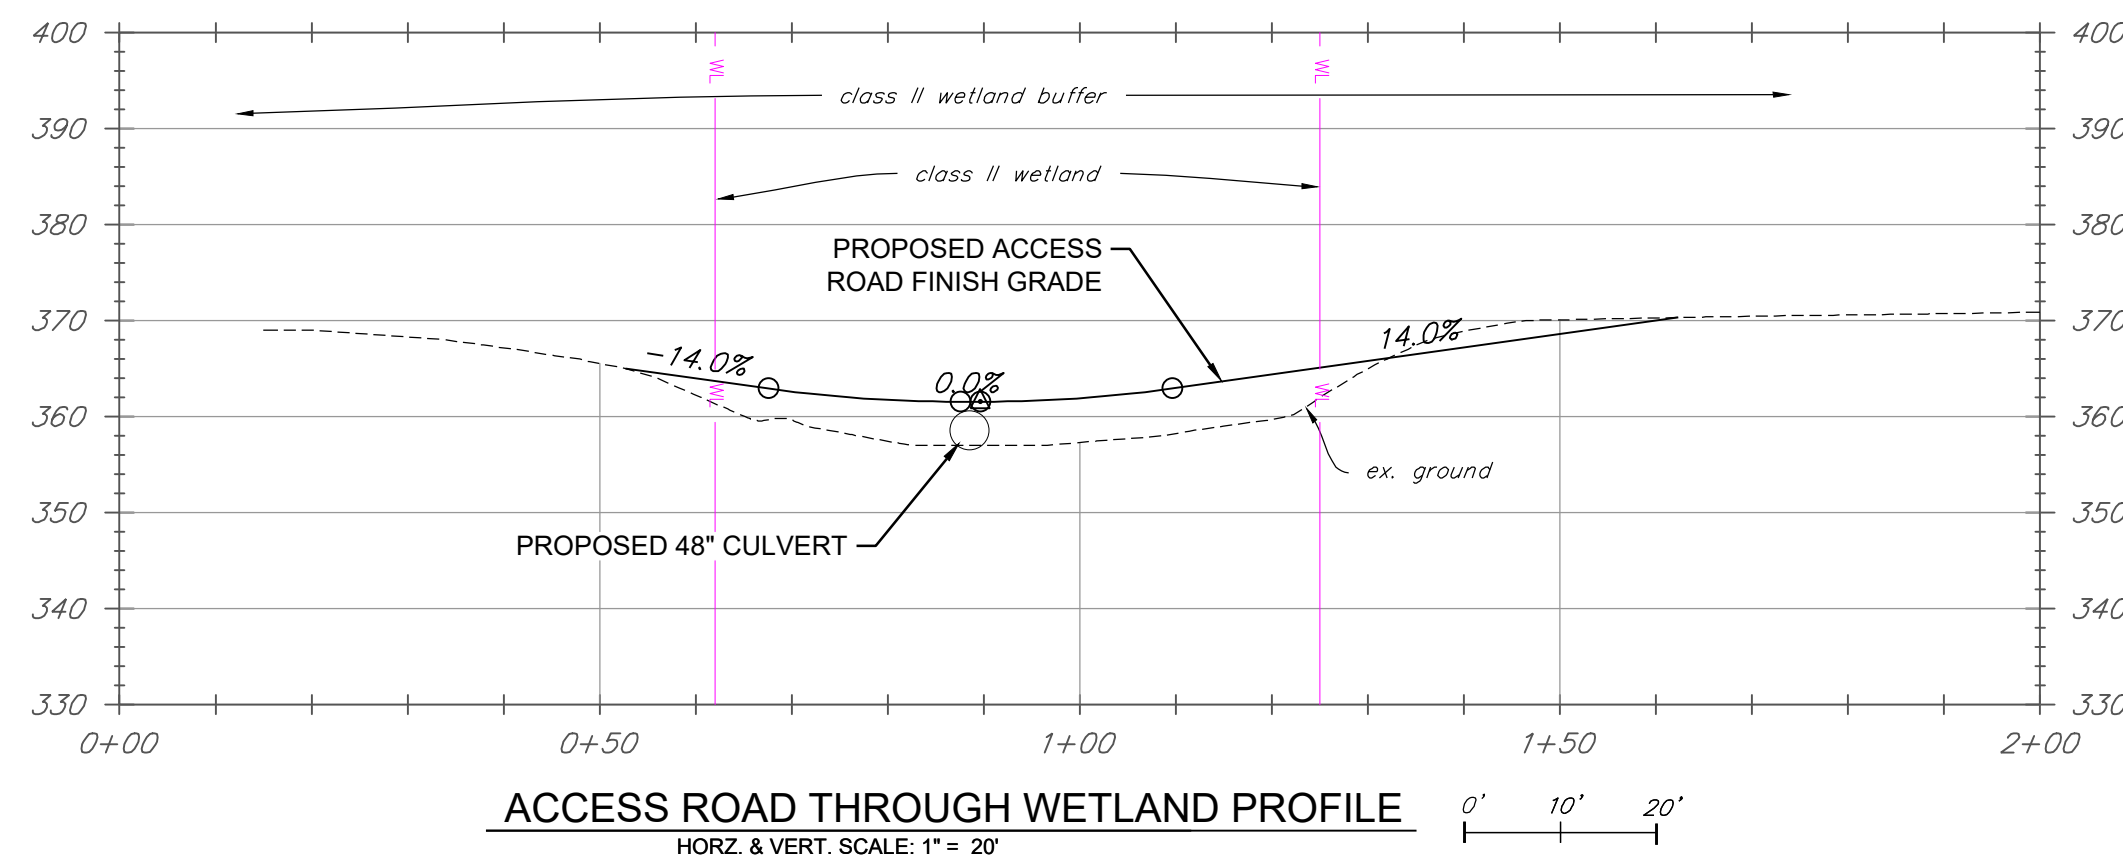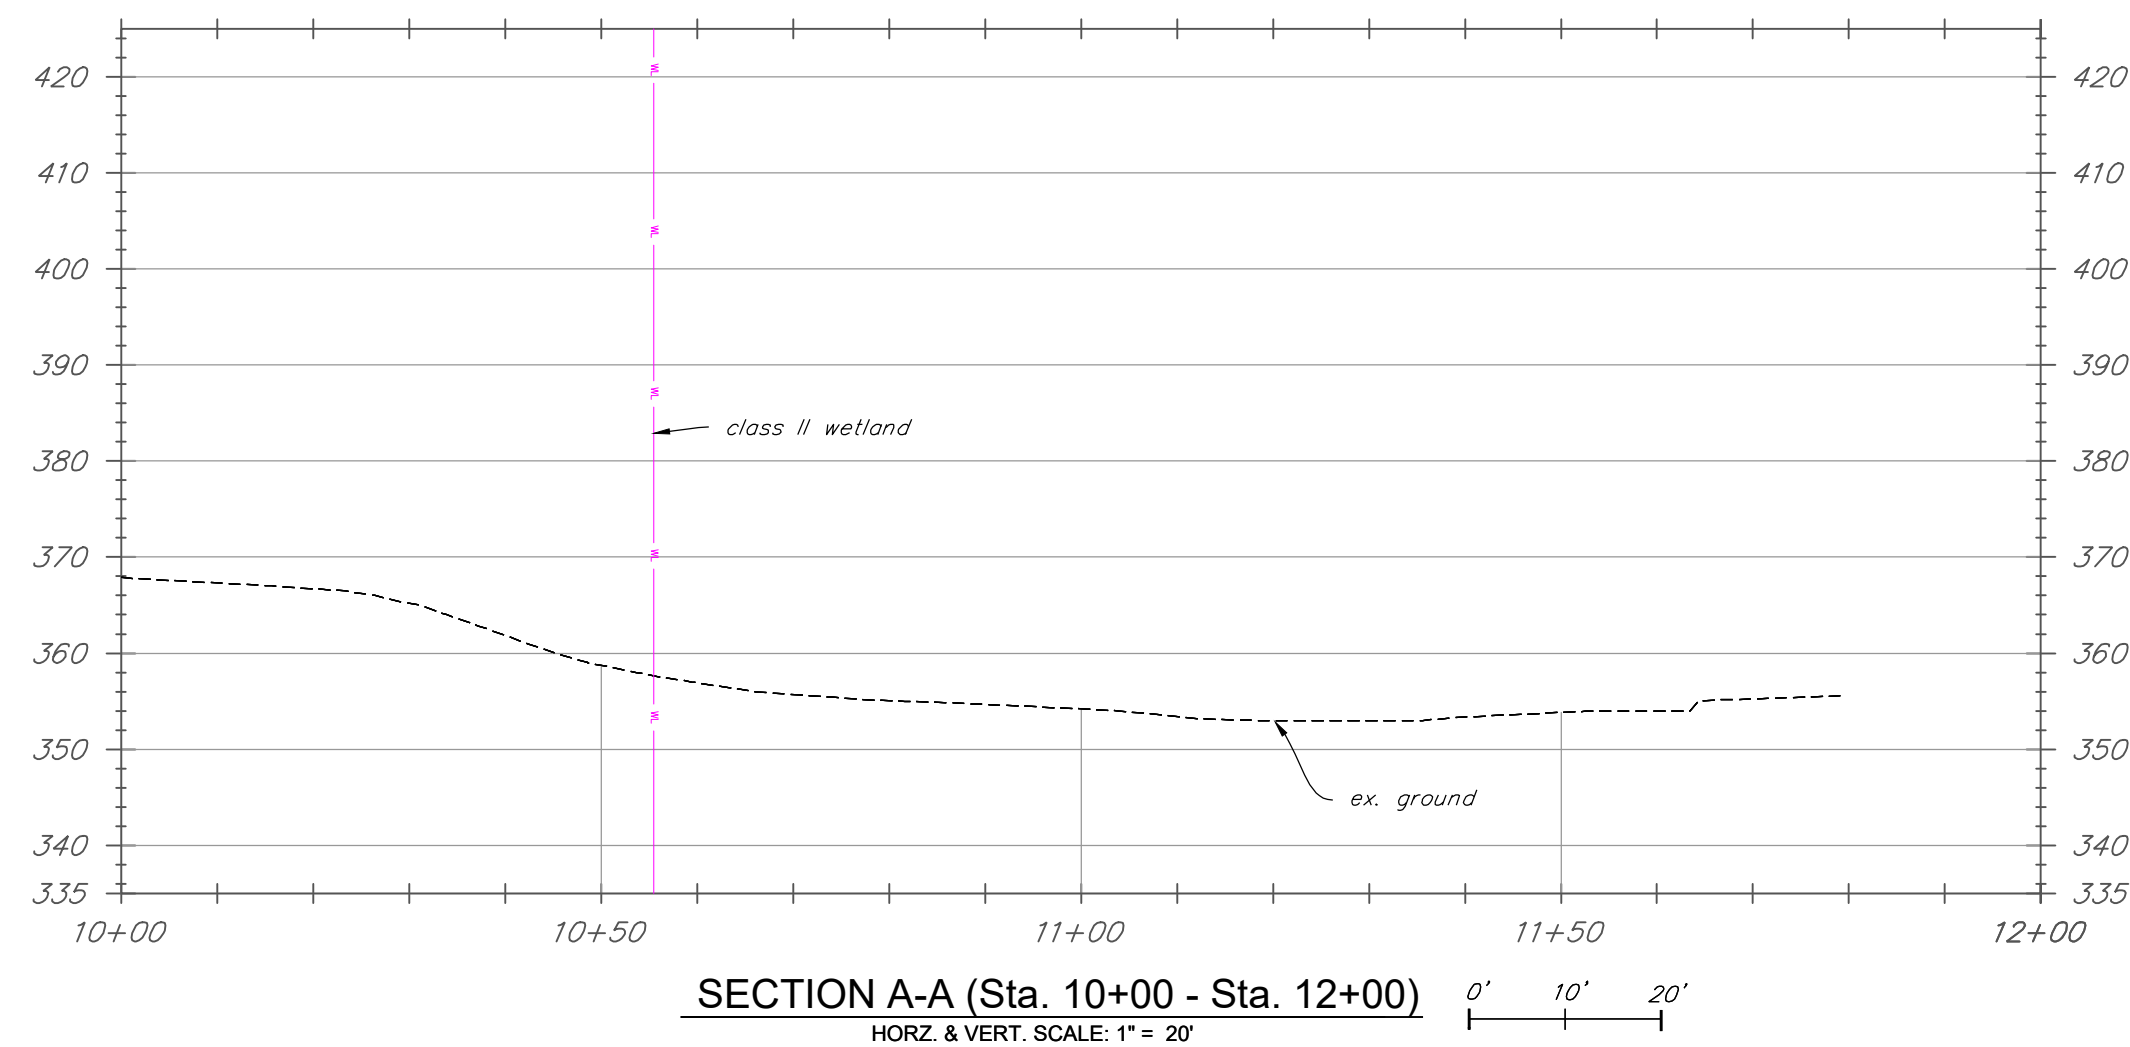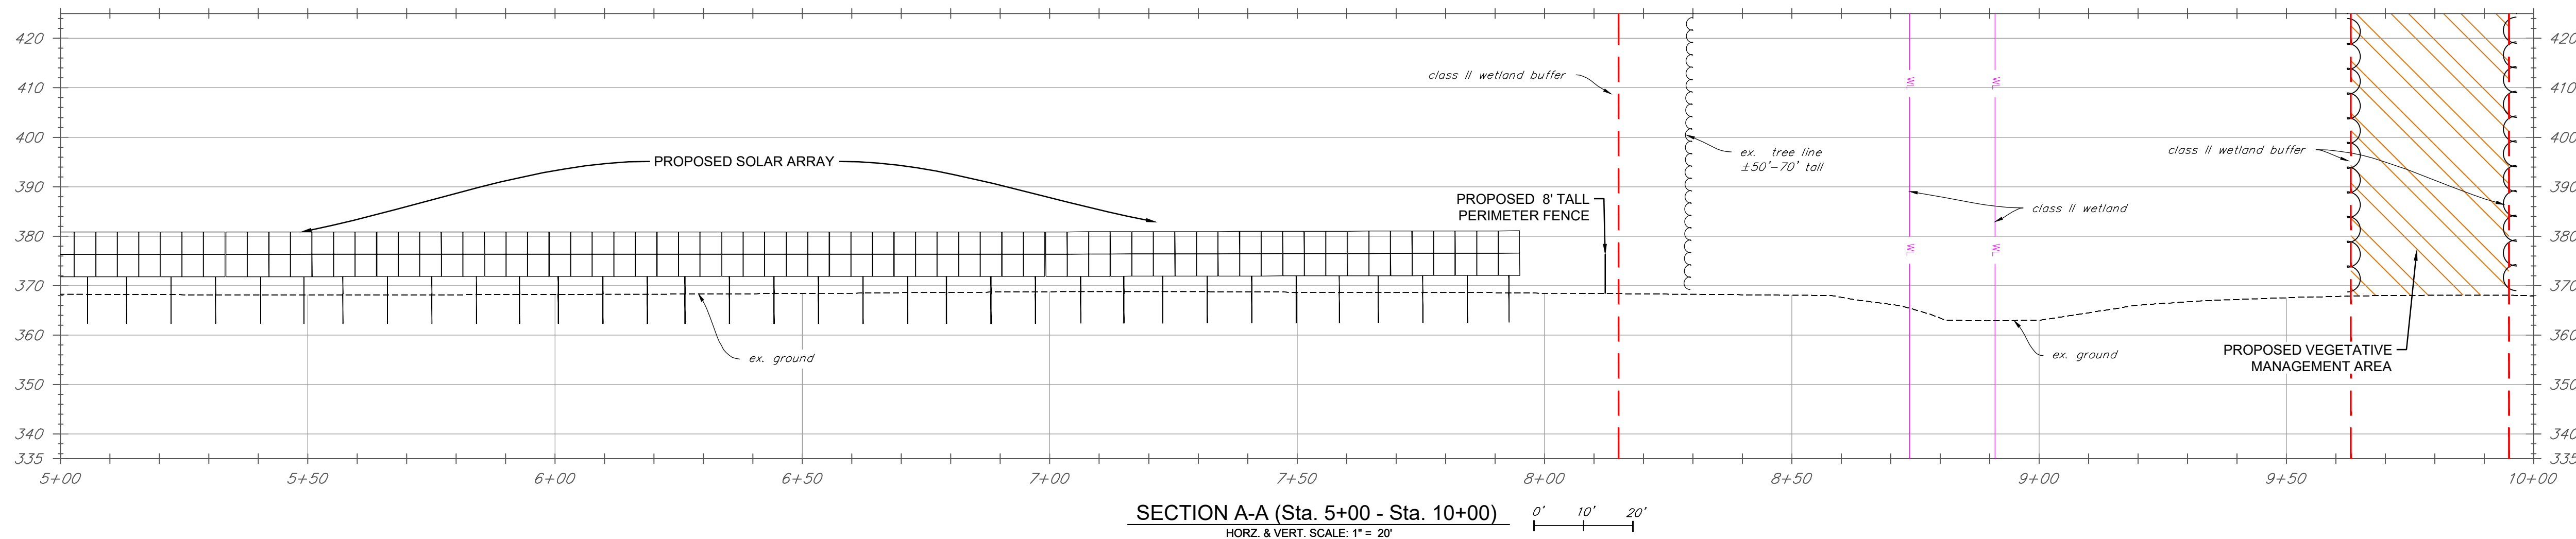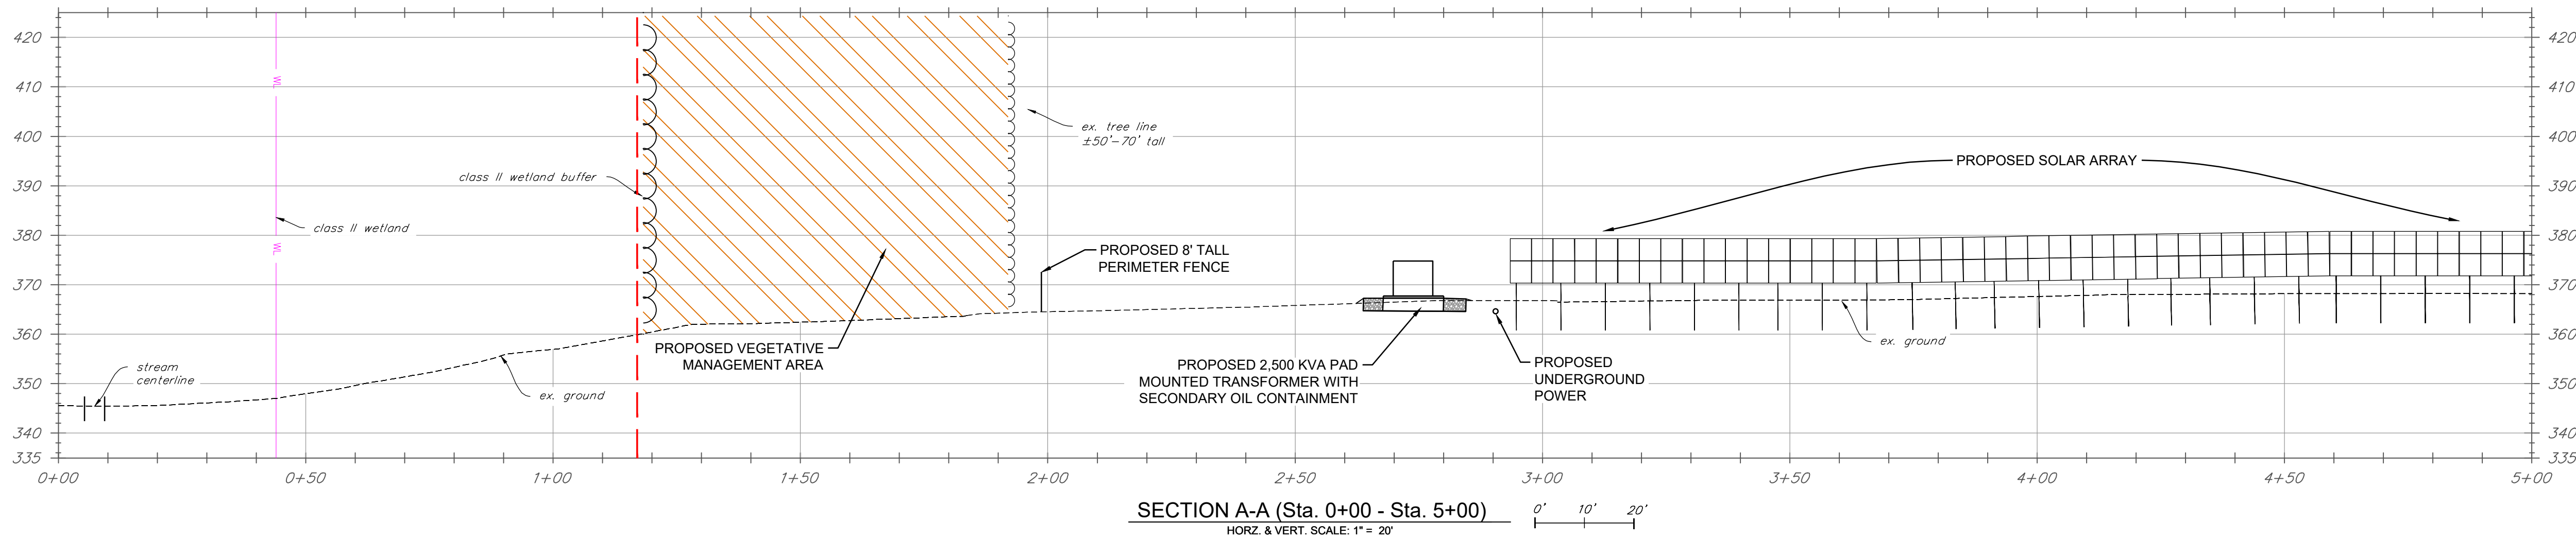

AIRPORT RD1 VT SOLAR, LLC

Airport Road
Fair Haven, Vermont



15 RAILROAD ROW, SUITE 101
WHITE RIVER JUNCTION, VERMONT 05001
802.281.3213
WWW.NORWICHSOLAR.COM

THIS DOCUMENT IS THE
PROPERTY OF NORWICH
SOLAR TECHNOLOGIES INC.
AND CLIENT. REPRODUCTION
OR MODIFICATION WITHOUT
WRITTEN PERMISSION IS
PROHIBITED



164 Main Street, Suite 201
Colchester, Vermont 05446

P: (802) 878-0375
www.krebsandlansing.com

ISSUED FOR PERMIT REVIEW
NOT FOR CONSTRUCTION

SOURCE DATA LEGEND


MAPPING SOURCE DATA USED FOR PLAN COMPILATION

Civil Engineering:


Krebs and Lansing Consulting Engineers, Inc.
164 Main Street, Suite 201
Colchester, Vermont 05446

Environmental

VHB
20 Winooski Falls Way, Suite 400B
Winooski, Vermont 05404

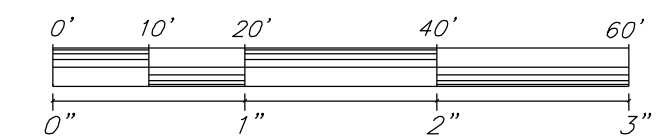

STANDARD GRAPHIC SCALE (1" = 20')
VALID WHEN PLOTTED ON 24" BY 36" MEDIA

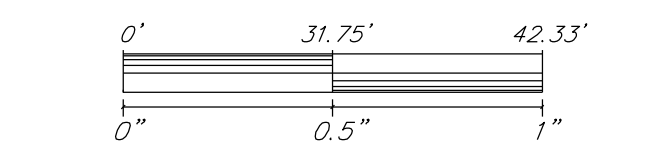

REDUCED GRAPHIC SCALE (1" = 42.33')
VALID WHEN PLOTTED ON 11" BY 17" MEDIA

Proposed Solar Array

REV. NO.	REVISIONS/COMMENTS	DATE

Drawing Title:

ELEVATION B-B VIEWS

DATE of Issue: 04/06/26

Drawn by: SDG

Checked by: IAJ

Project No.: 23315

Scale: 1" = 20'

Drawing No.:

Rev No.:

C-103

