


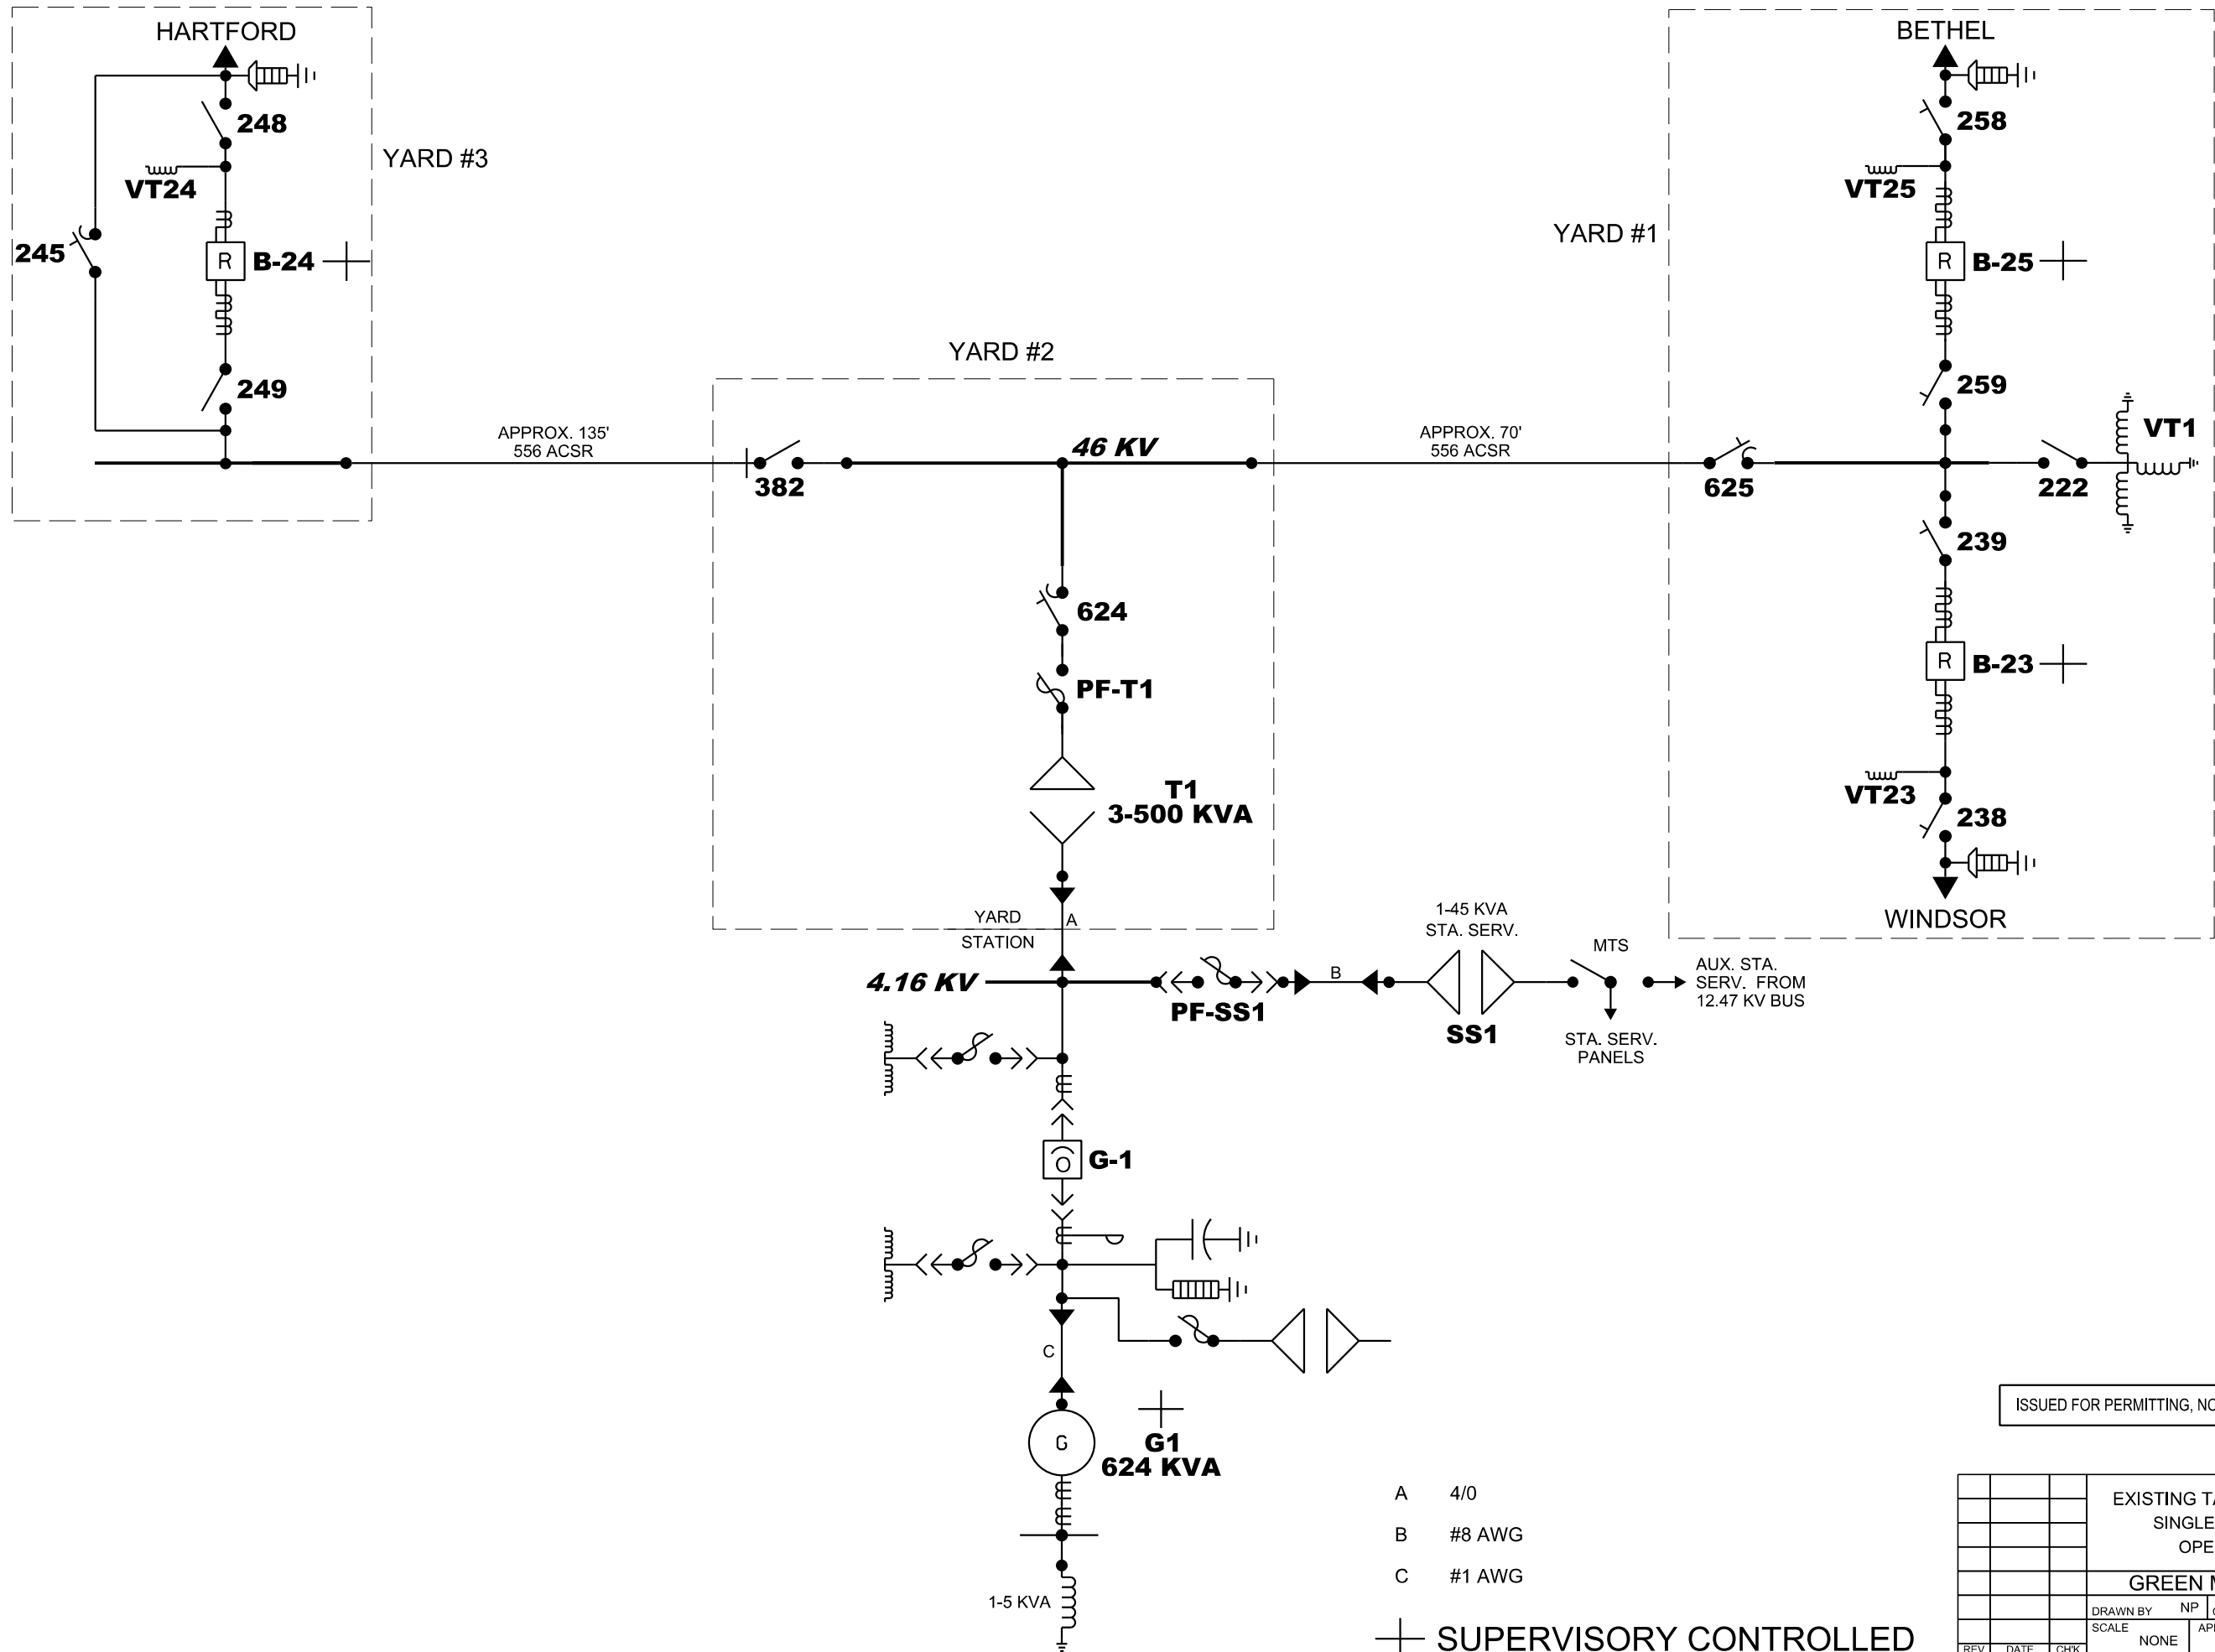

ISSUED FOR PERMITTING, NOT FOR CONSTRUCTION

- A 4/0
- B #8 AWG
- C #1 AWG

⊕ SUPERVISORY CONTROLLED

EXISTING TAFTSVILLE SUBSTATION SINGLE LINE CONNECTIONS OPERATING DIAGRAM			
GREEN MOUNTAIN POWER			
DRAWN BY	NP	CHECKED BY	DATE 07/08/26
SCALE	NONE	APPROVED BY	DWG#
REV	DATE	CHK	
FILE: CAD\DISPATCH\			