


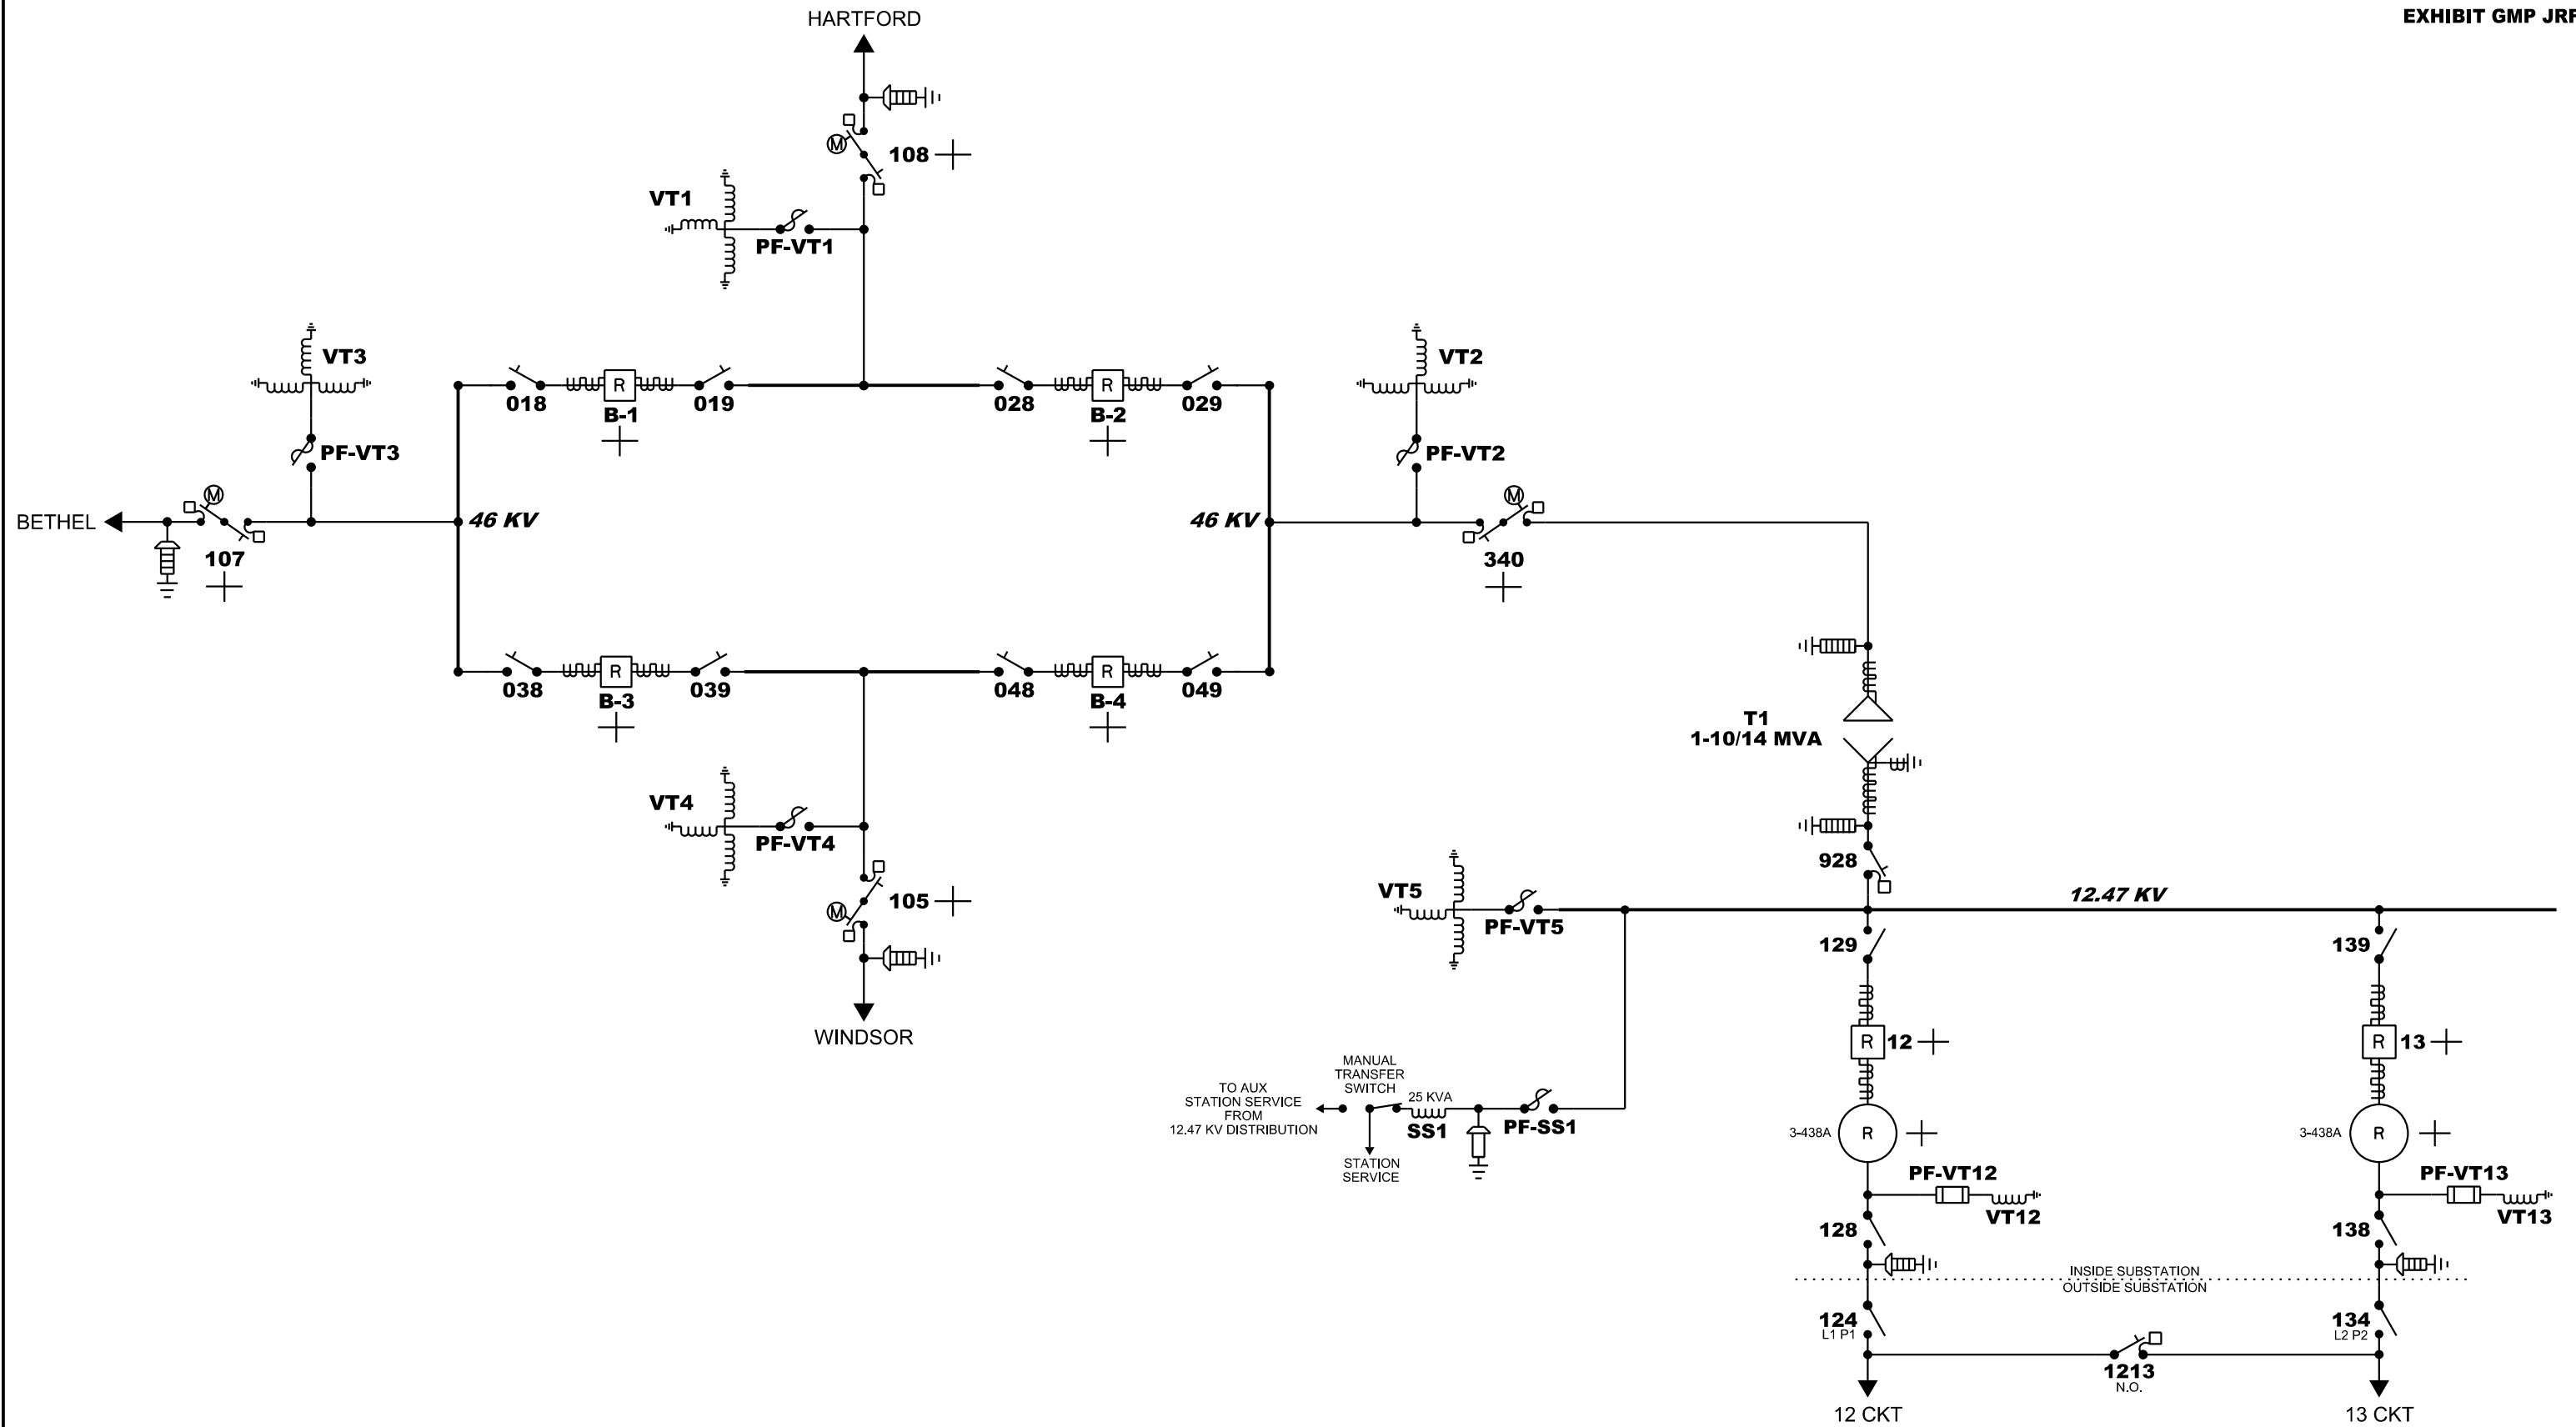

— SUPERVISORY CONTROLLED

ISSUED FOR PERMITTING, NOT FOR CONSTRUCTION

			PROPOSED TAFTSVILLE SUBSTATION SINGLE LINE CONNECTIONS OPERATING DIAGRAM		
			GREEN MOUNTAIN POWER		
			DRAWN BY	NP	CHECKED BY
					DATE 07/08/26
			SCALE	APPROVED BY	DWG#
			NONE		
REV	DATE	CHK	FILE: CAD\DISPATCH\		