


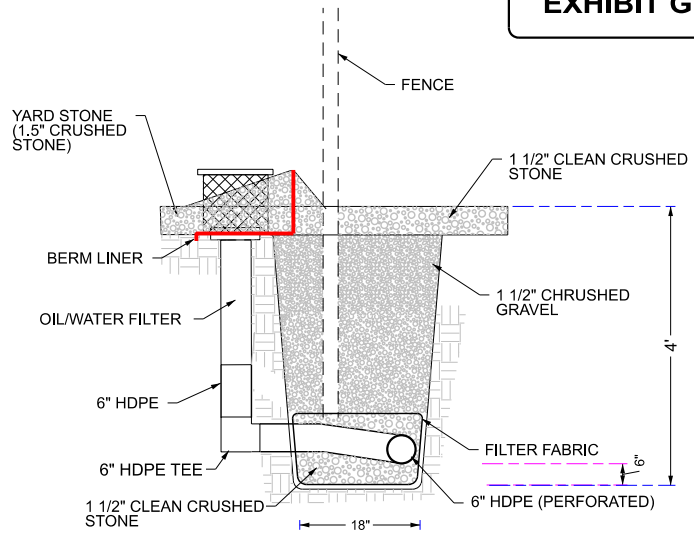


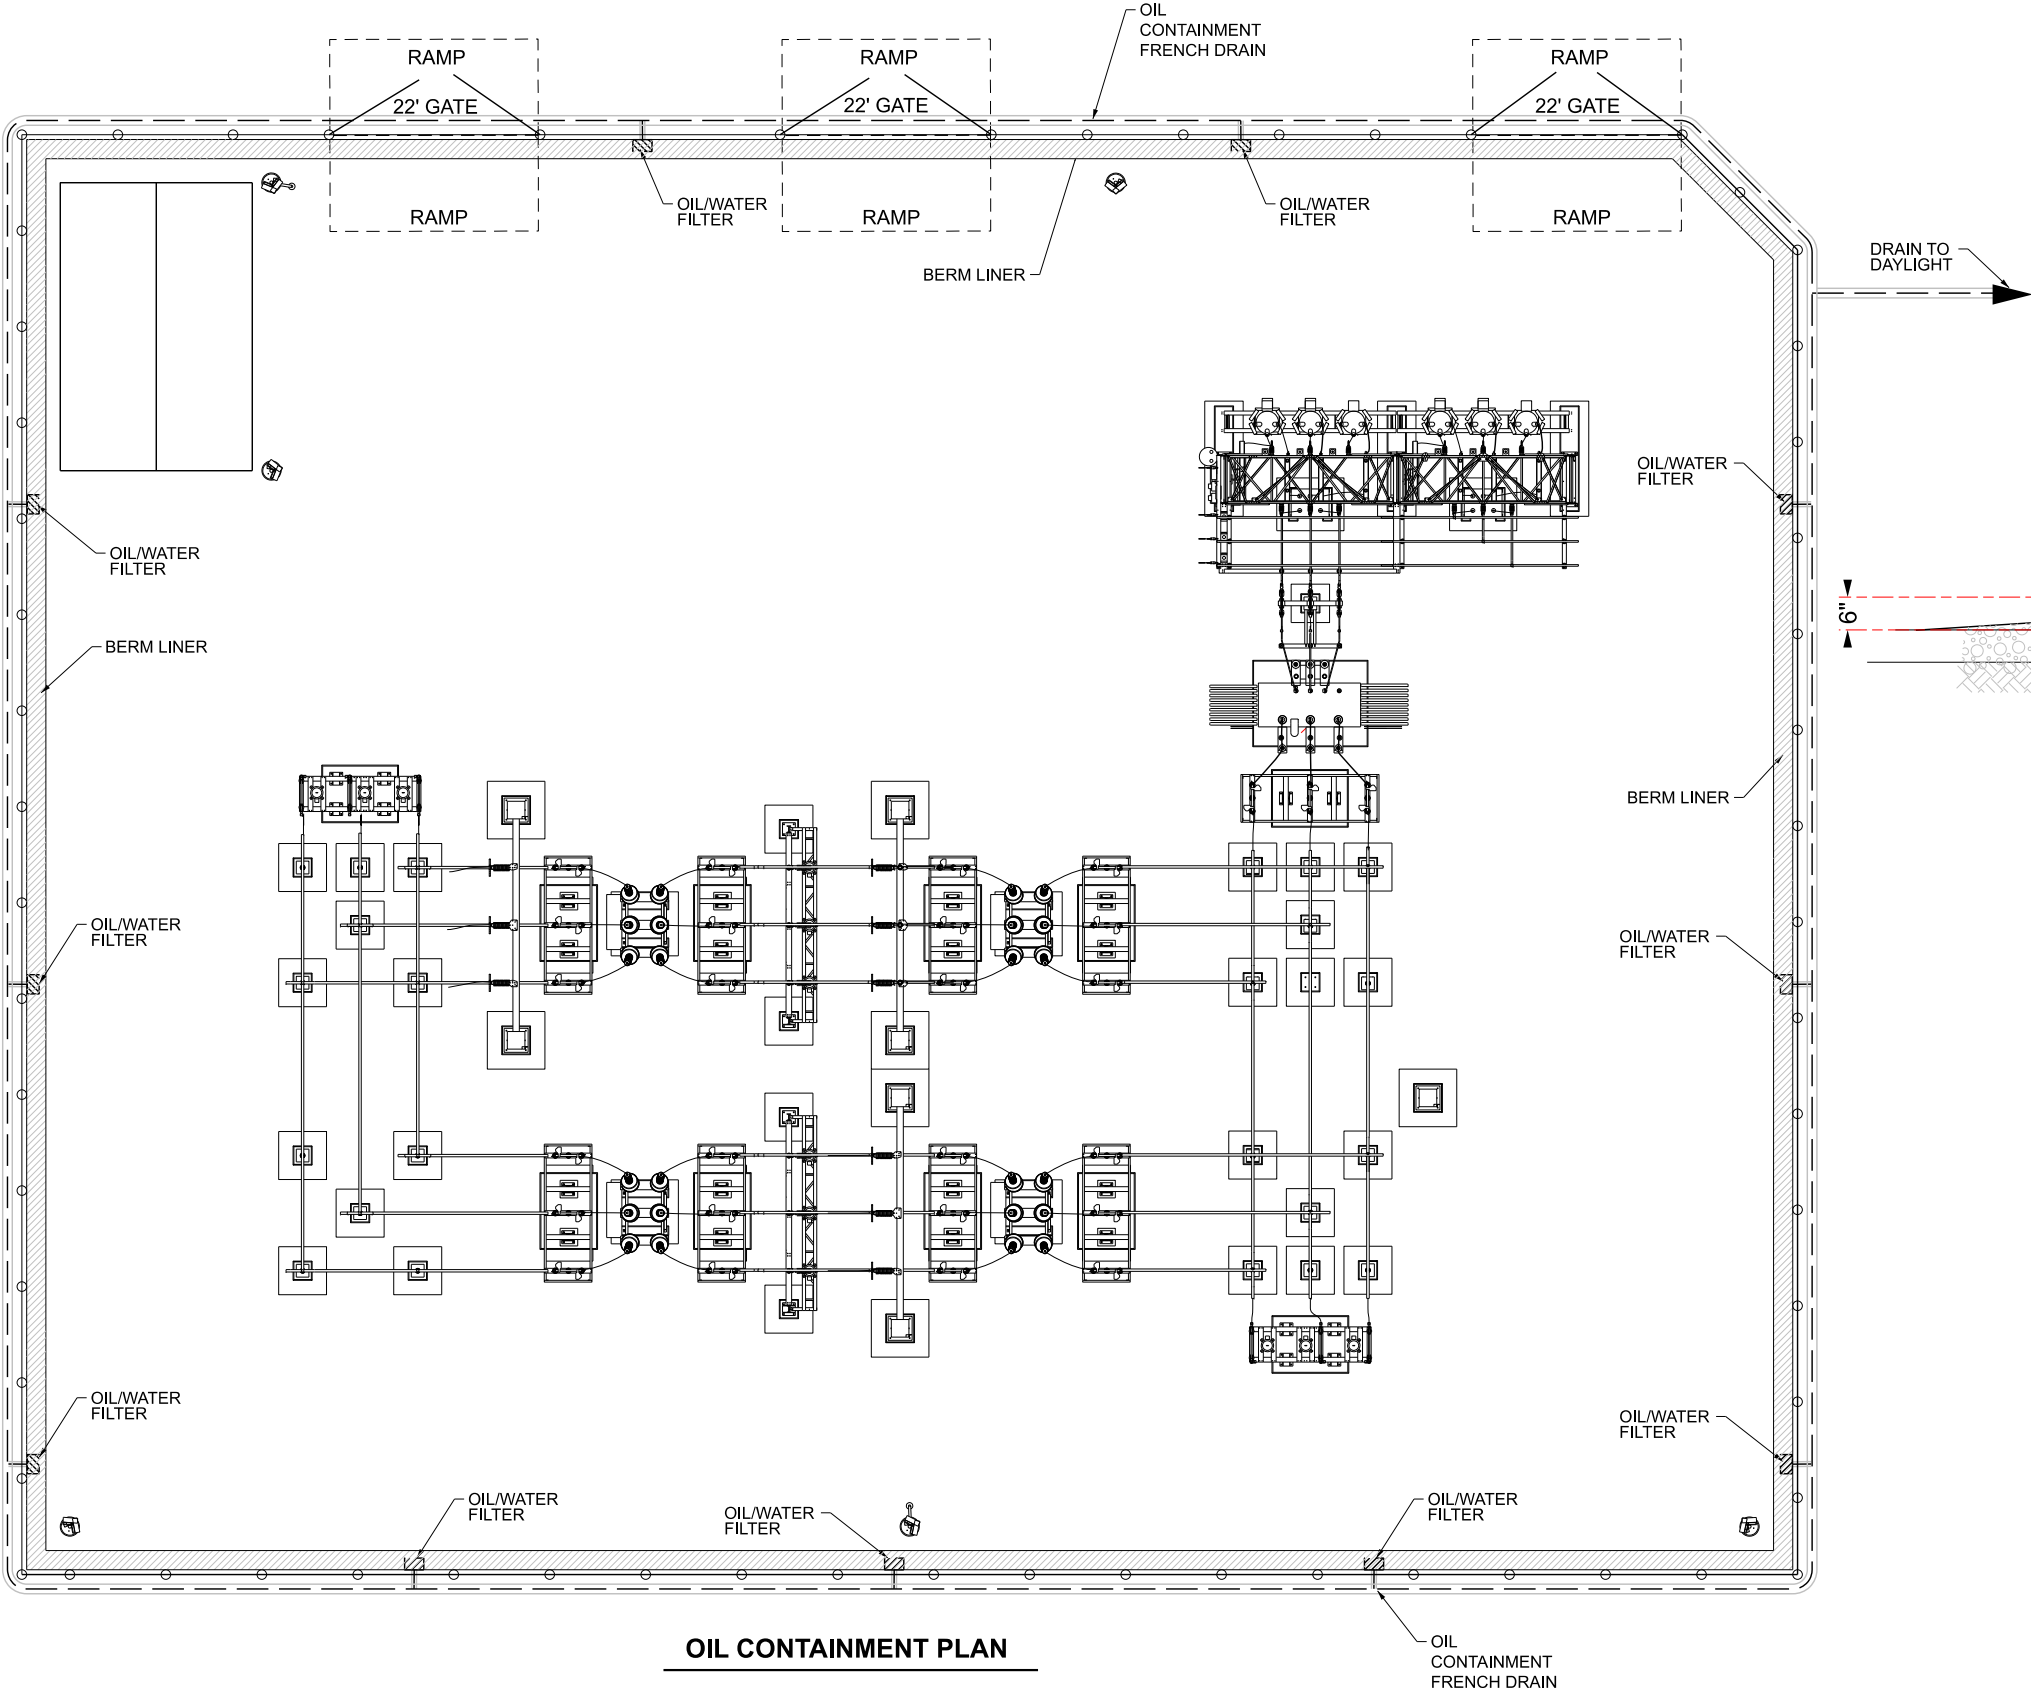

FRENCH DRAIN
FILTER CONNECTION

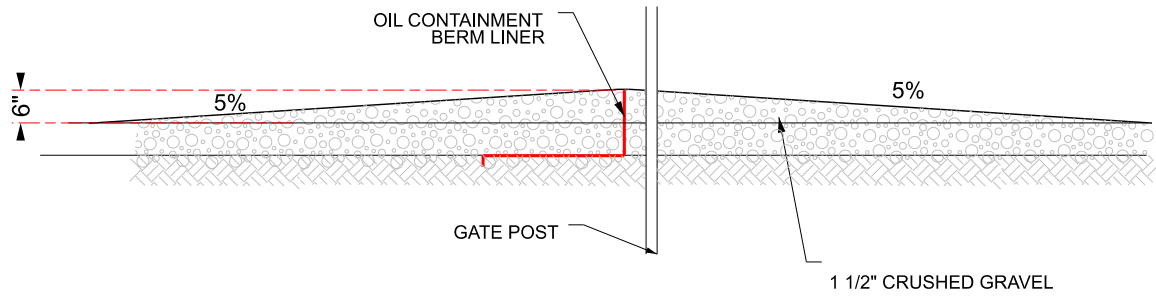


RAMP OVER BERM AT GATES
SECTION @ GATES
N.T.S.

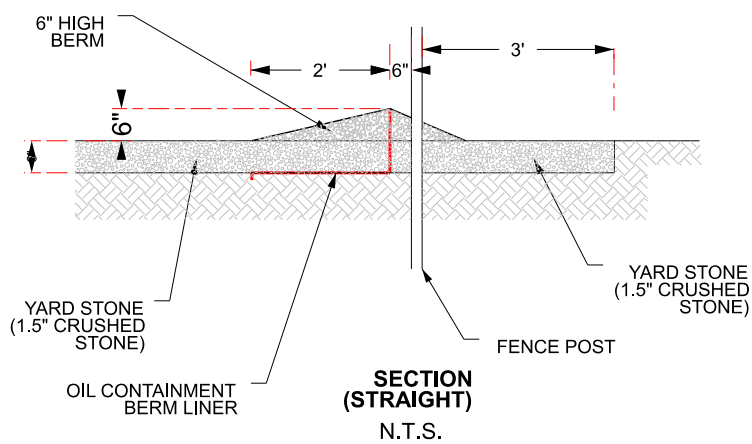

SECTION
(STRAIGHT)
N.T.S.

ISSUED FOR PERMITTING
NOT FOR CONSTRUCTION

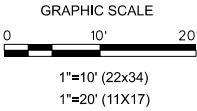

REV.	DATE	DR	CK	DESCRIPTION	
				Green Mountain Power 163 Acorn Ln, Colchester VT, 05446	
				TAFTSVILLE SUBSTATION	
				Green Mountain Power Generating Possibilities Together	
SCALE: 1"=20' (22x34) DATE: 8-7-26		DRAWN BY: SCL CHECKED BY:		APPROVED BY:	
DRAWING NUMBER:				DATE	
OIL CONTAINMENT DETAILS				REV.	
FILE: L:\SUBSTATION\					