


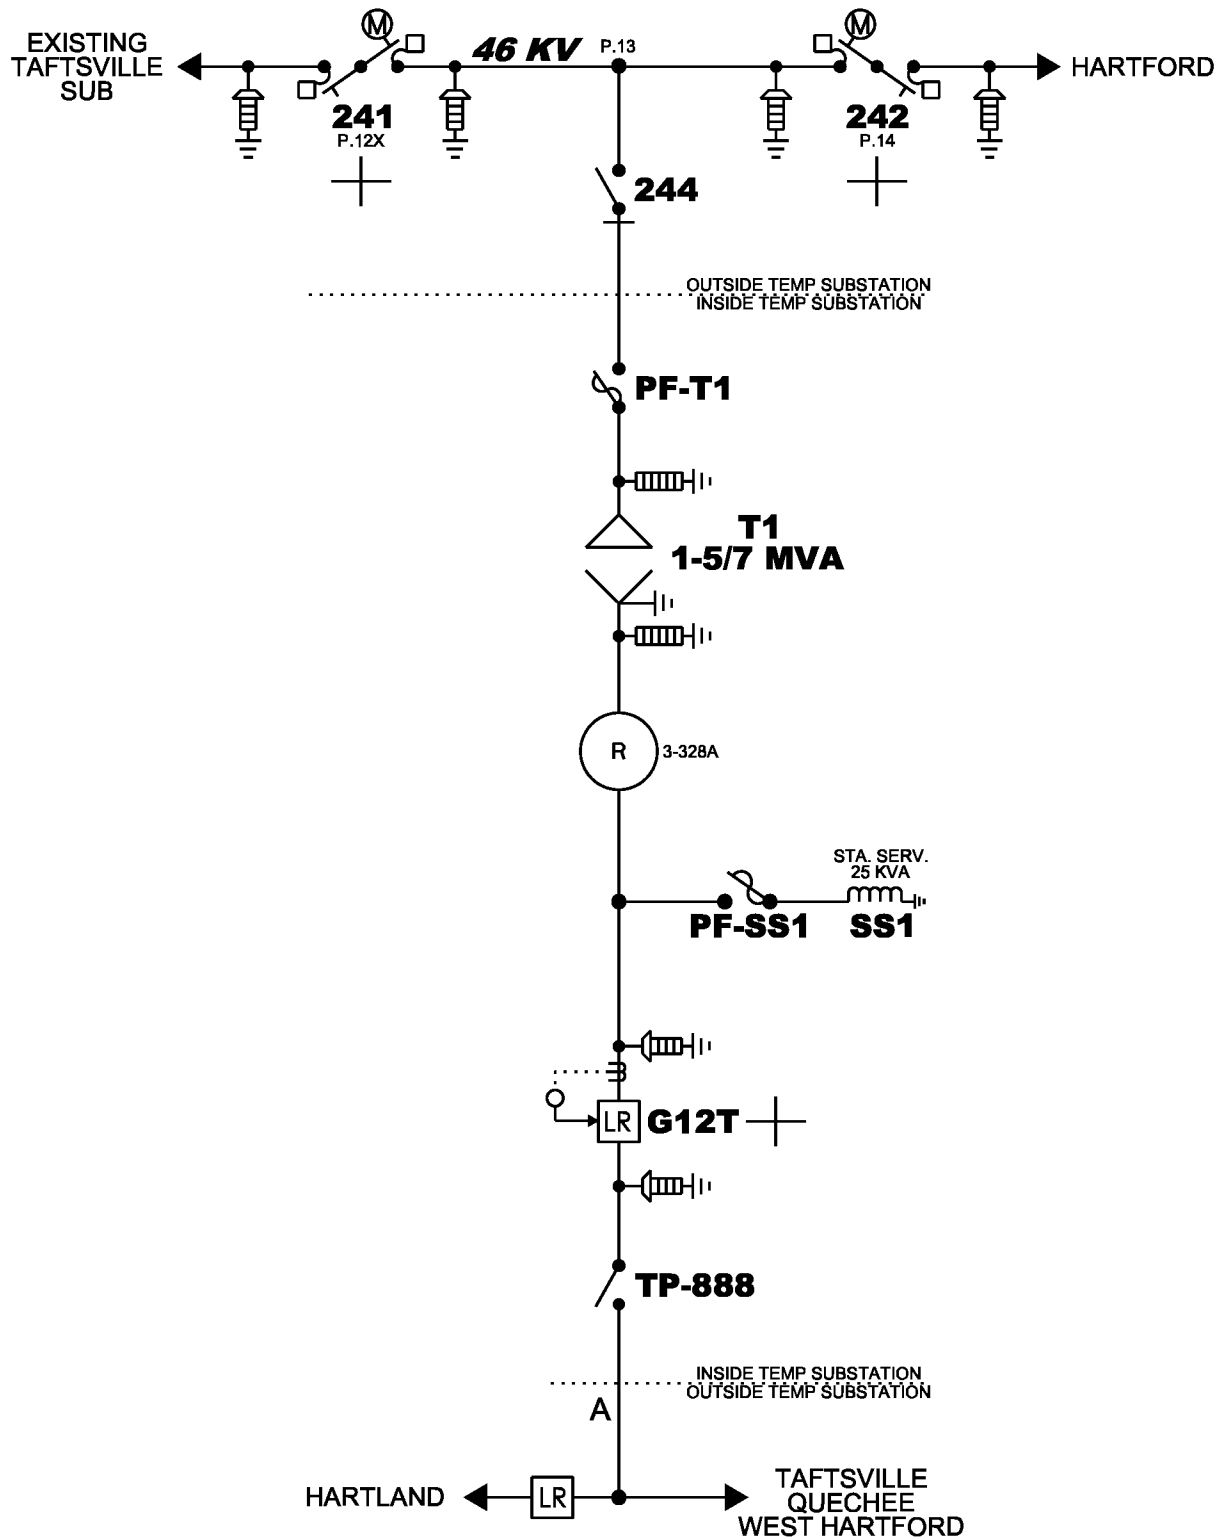

ISSUED FOR PERMITTING, NOT FOR CONSTRUCTION

A 477 ACSR, 405A

⊕ SUPERVISORY CONTROLLED

TEMPORARY TAFTSVILLE SUBSTATION SINGLE LINE CONNECTIONS OPERATING DIAGRAM			
GREEN MOUNTAIN POWER			
DRAWN BY	NP	CHECKED BY	DATE 07/08/26
SCALE	NONE	APPROVED BY	DWG#
REV	DATE	CHK	
FILE: CAD\DISPATCH\			