


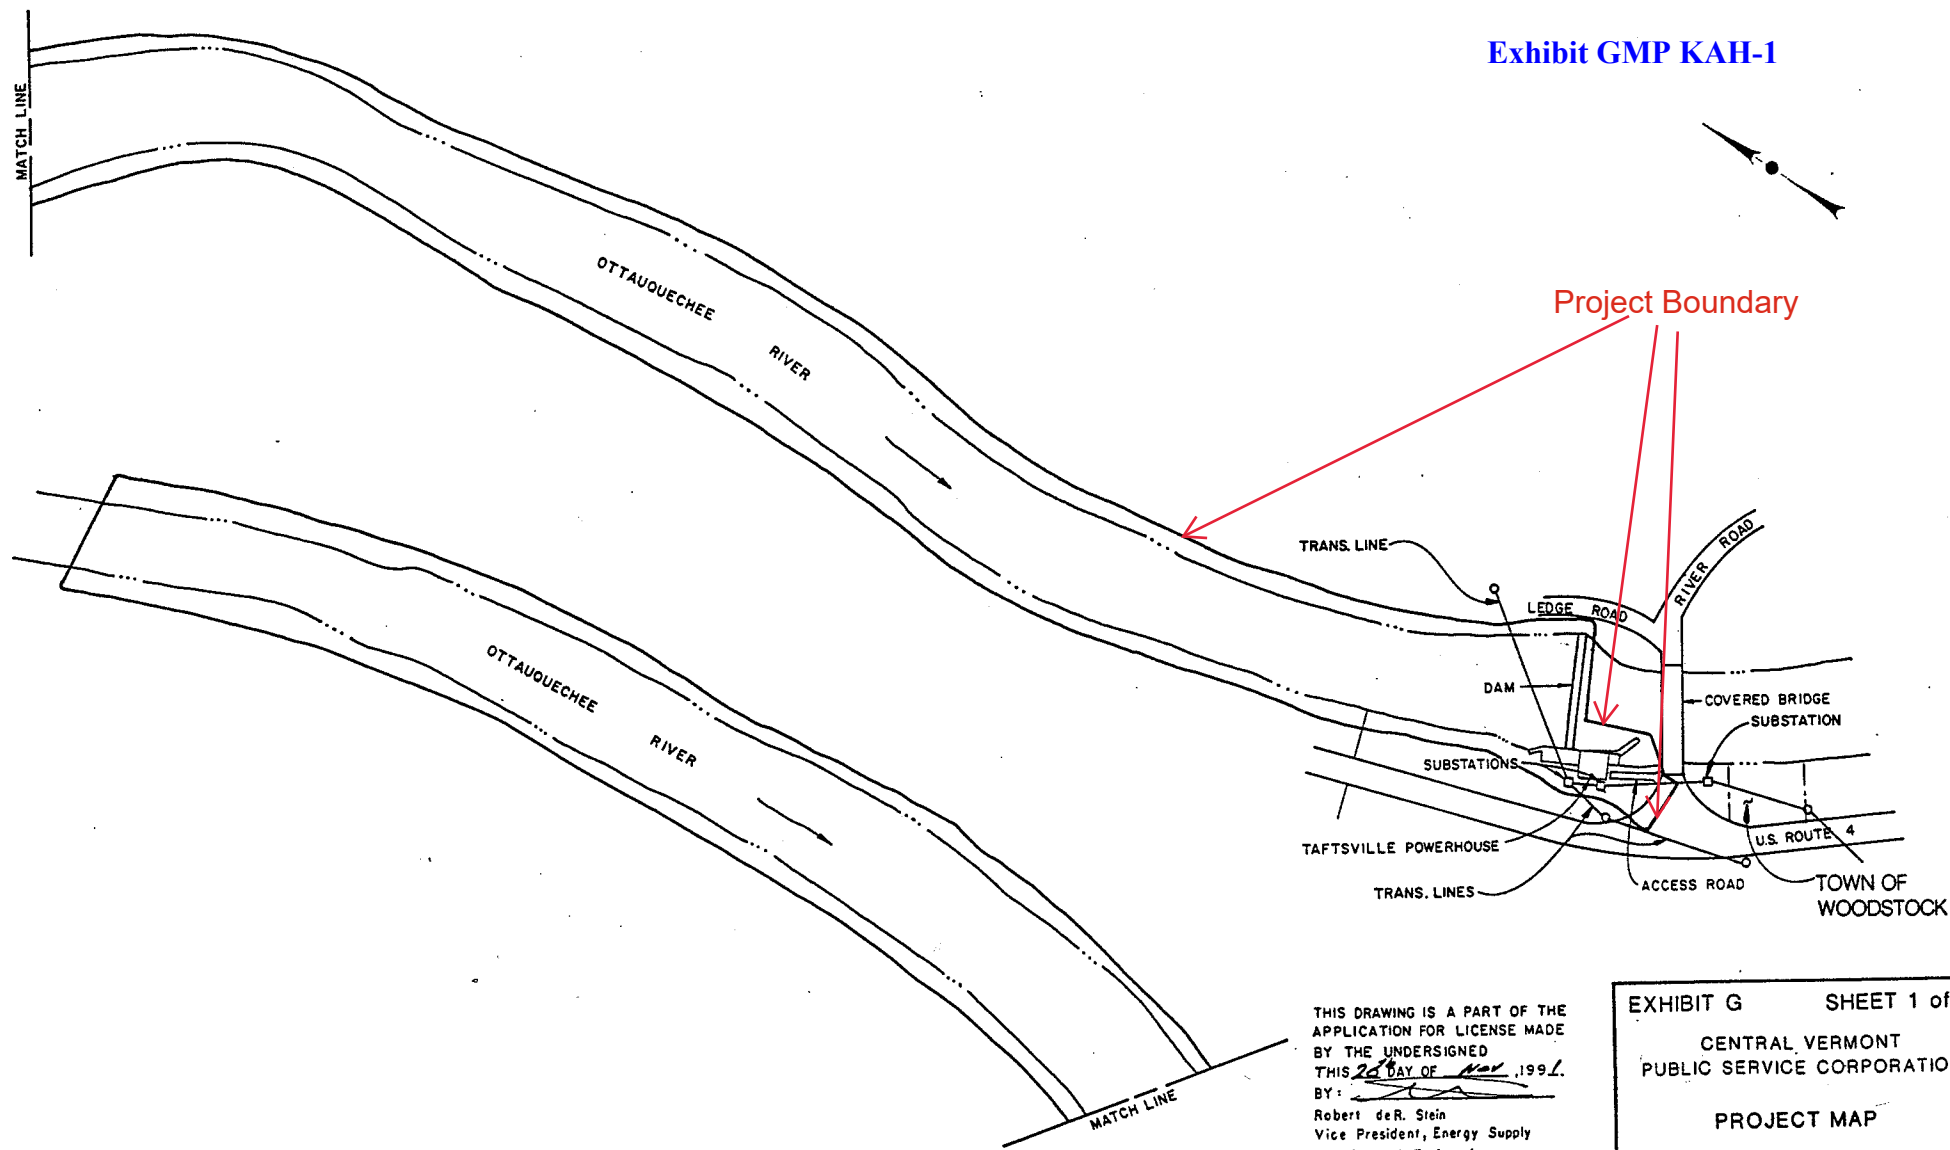

SCALE: 1" = 200'

200 0 200 400

THIS DRAWING IS A PART OF THE
APPLICATION FOR LICENSE MADE
BY THE UNDERSIGNED
THIS 26th DAY OF Nov, 1991.
BY: *[Signature]*
Robert deR. Stein
Vice President, Energy Supply
Planning and Engineering
Central Vermont Public
Service Corporation

EXHIBIT G SHEET 1 of 1

CENTRAL VERMONT
PUBLIC SERVICE CORPORATION

PROJECT MAP

TAFTSVILLE
HYDROELECTRIC PROJECT

