


**Exhibit CS-BW-70**


*Docket 8302*  
*Exhibit SUP2-MK-2*  
*Figure 2 Site Section 1*

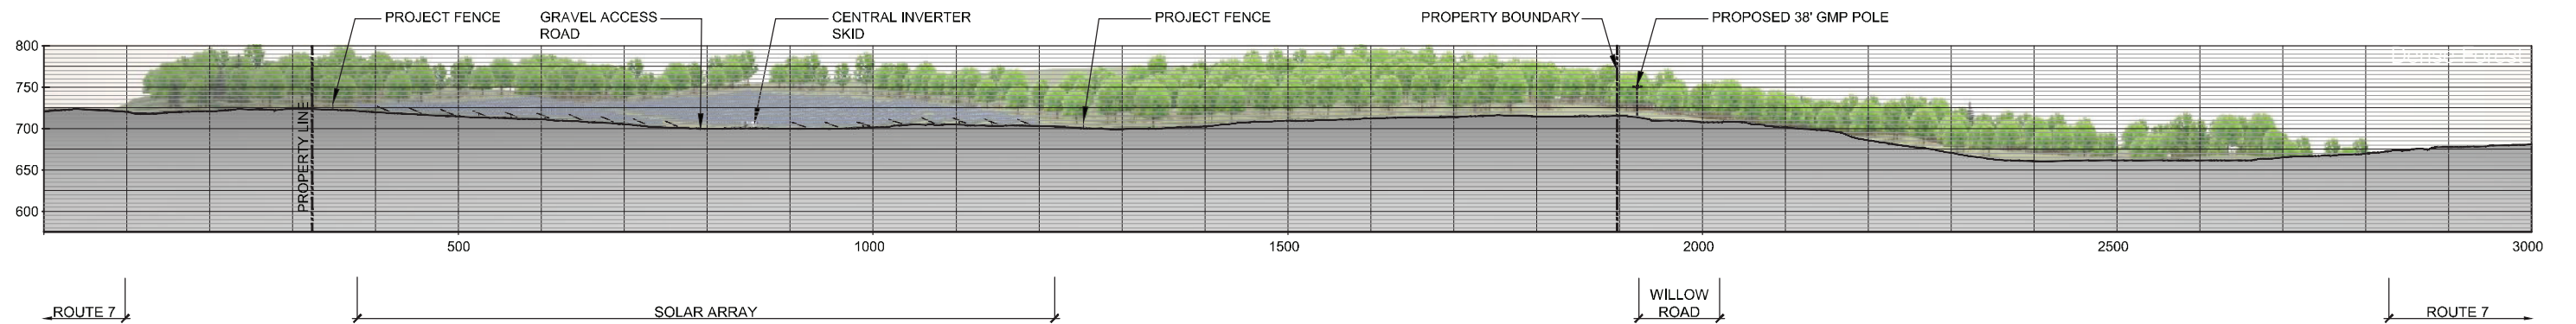

CROSS-SECTION B



Prepared By:

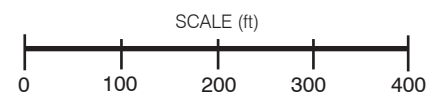

| Chelsea Solar Project

**SUPPLEMENTAL SITE SECTION 1 | Figure 2**

January 2014