

Norwich Upper Loveland Solar LLC

201 Upper Loveland Road  
Norwich, Vermont



15 RAILROAD ROW  
WHITE RIVER JUNCTION, VERMONT 05001  
802.281.3213  
SALES@NORWICHTECH.COM  
WWW.NORWICHTECH.COM

THIS DOCUMENT IS THE PROPERTY OF NORWICH TECHNOLOGIES AND IS NOT TO BE REPRODUCED OR MODIFIED WITHOUT WRITTEN PERMISSION OF NORWICH TECHNOLOGIES




164 Main Street, Suite 201  
Colchester, Vermont 05446

P: (802) 878-0375  
www.krebsandlansing.com

ISSUED FOR PERMIT REVIEW  
NOT FOR CONSTRUCTION

| SOURCE DATA LEGEND                                                                                      |  |
|---|--|
| MAPPING SOURCE DATA USED FOR PLAN COMPIATION                                                            |  |
| Electrical Design:                                                                                      |  |
| Norwich Solar Technologies<br>15 Railroad Row<br>White River Junction, Vermont 05001                    |  |
| Civil Engineering:                                                                                      |  |
| Krebs and Lansing Consulting Engineers, Inc.<br>164 Main Street, Suite 201<br>Colchester, Vermont 05446 |  |
| Environmental:                                                                                          |  |
| Arrowwood Environmental<br>950 Bert White Rd.<br>Huntington, Vermont 05462                              |  |

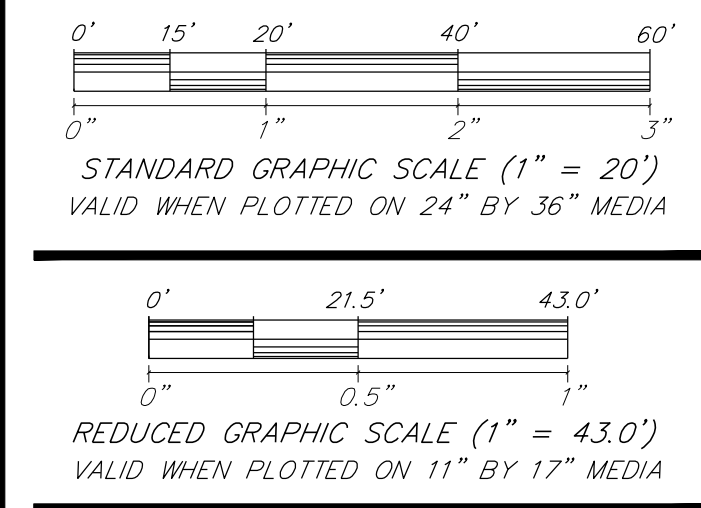

Proposed Solar Array



| SET<br>REV. | REVISIONS/COMMENTS | DATE |
|-------------|--------------------|------|
|             |                    |      |
|             |                    |      |
Drawing Title:

| ELEVATION VIEWS |  |
|-----------------|--|
|                 |  |
|                 |  |
|                 |  |


|                          |                 |
|--------------------------|-----------------|
| DATE of Issue: 8/27/2021 |                 |
| Drawn by: JBC            | Checked by: JBC |
| Project No.: 21298       | Scale: 1" = 20' |
| Drawing No.:             | Rev No.:        |

C-101

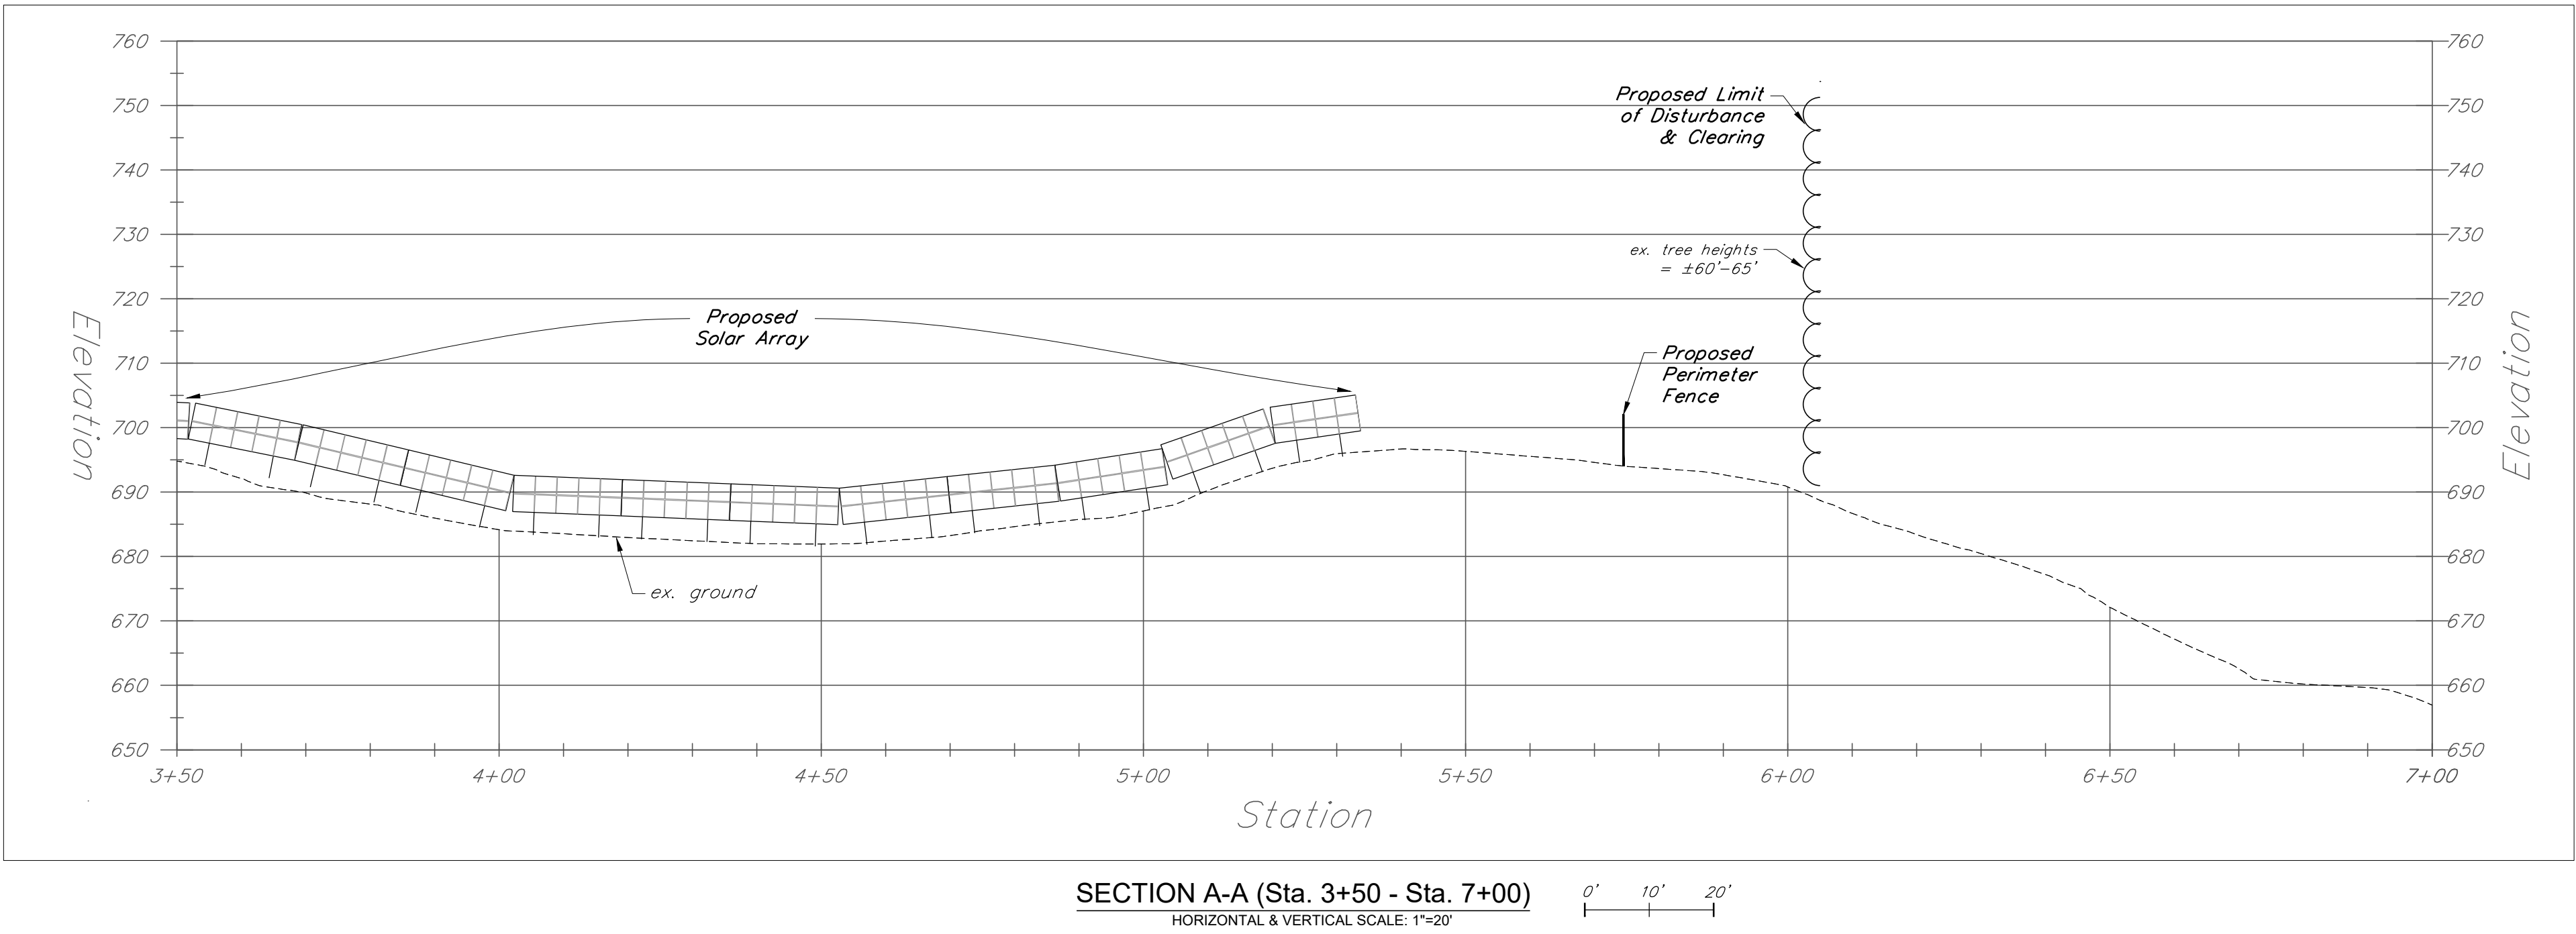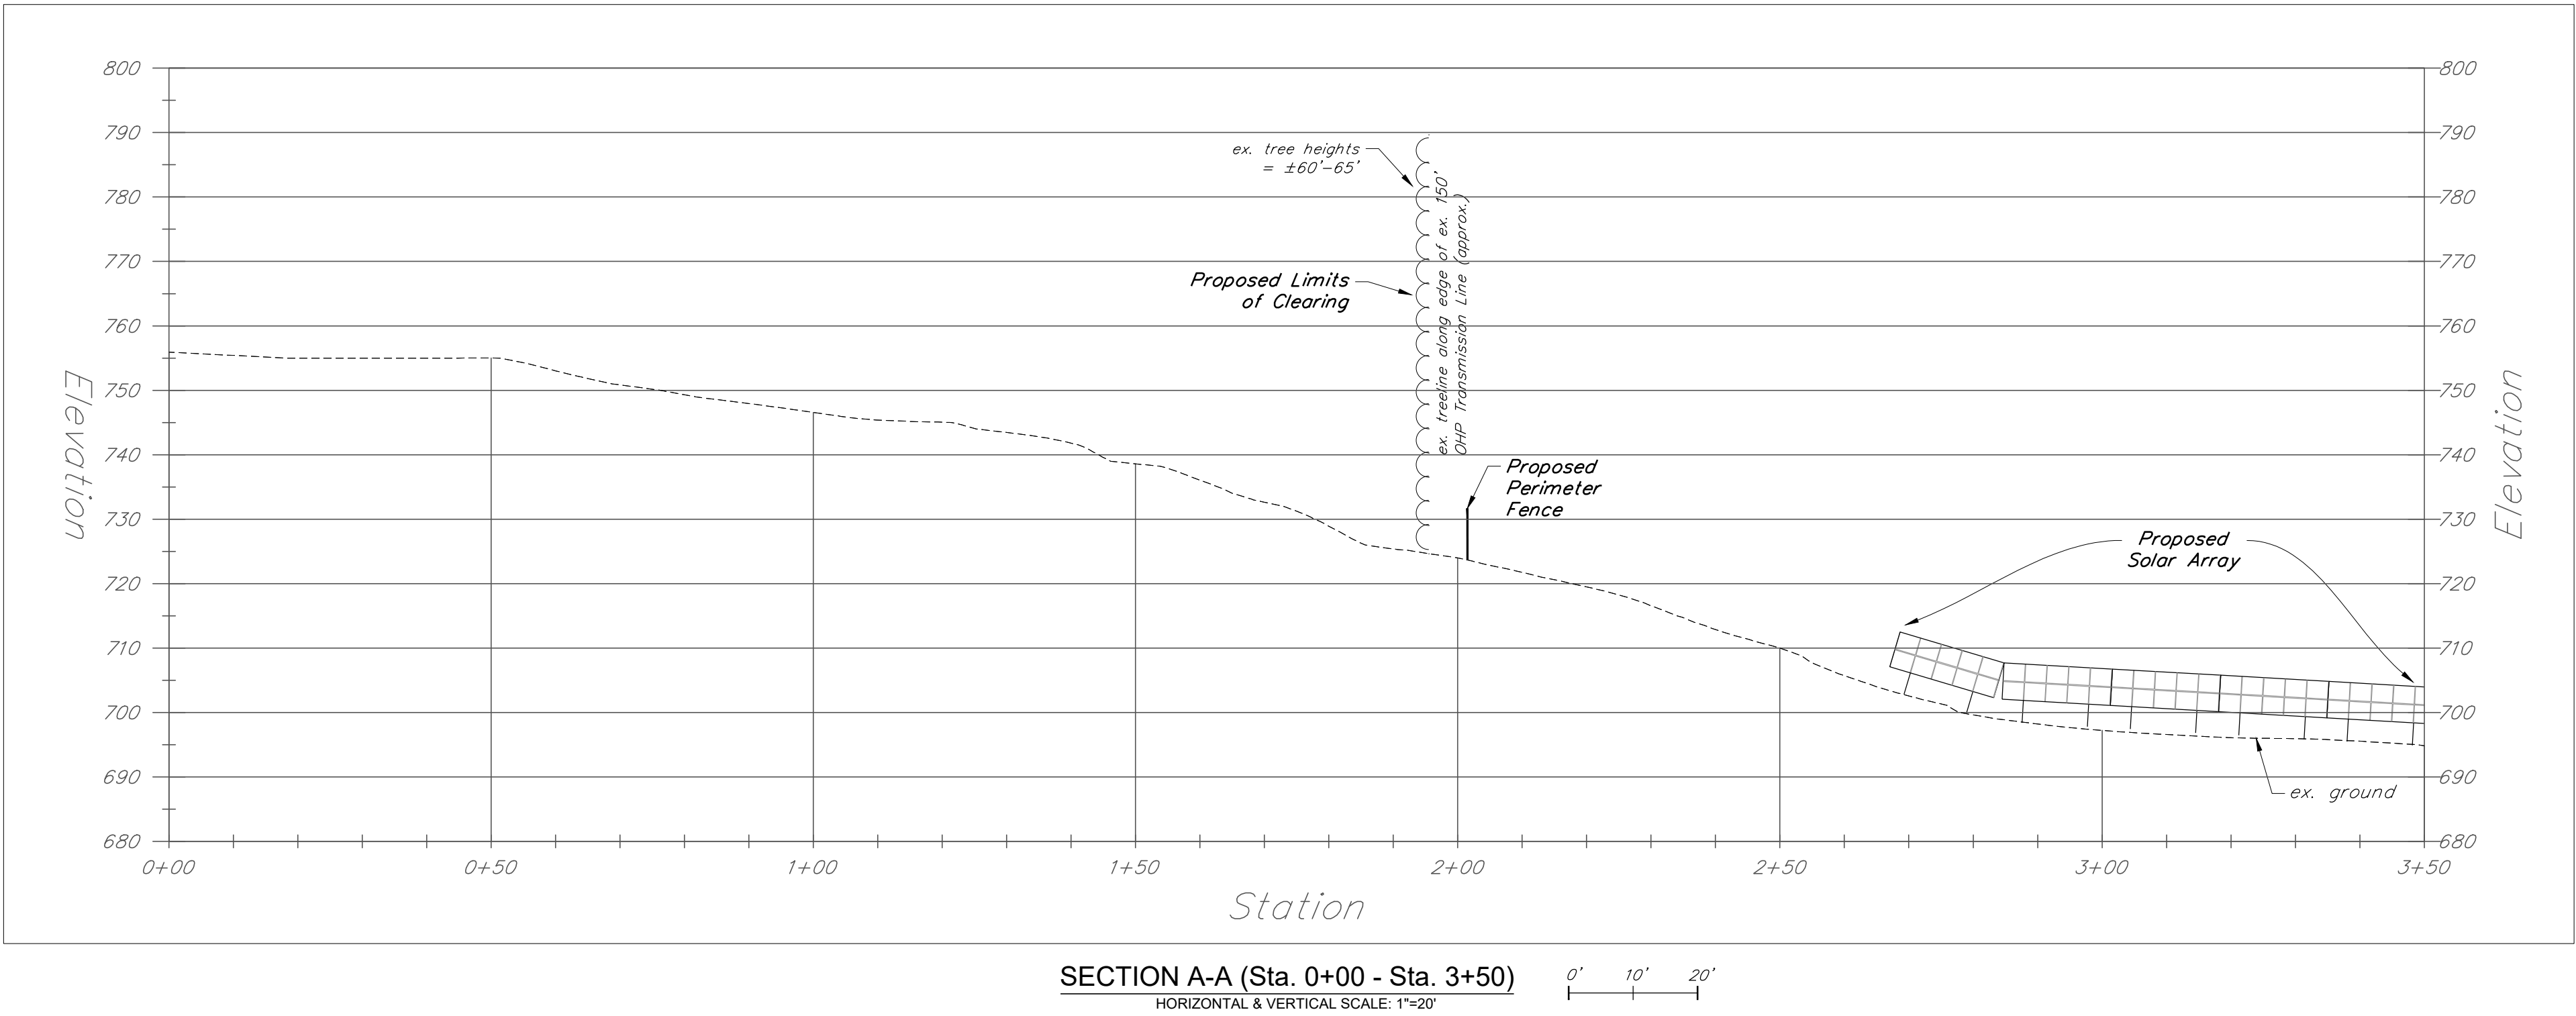

Norwich Upper Loveland Solar LLC

201 Upper Loveland Road  
Norwich, Vermont

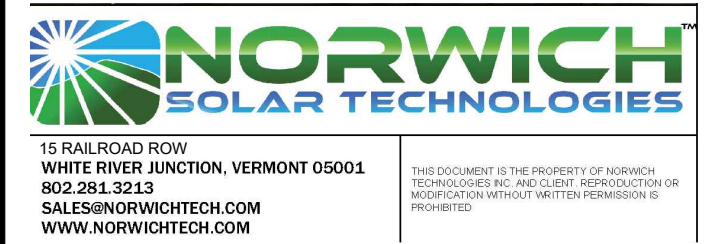

ISSUED FOR PERMIT REVIEW  
NOT FOR CONSTRUCTION



SOURCE DATA LEGEND

MAPPING SOURCE DATA USED FOR PLAN COMPILATION

Electrical Design:  
Norwich Solar Technologies  
15 Railroad Row  
White River Junction, Vermont 05001

Civil Engineering:  
Krebs and Lansing Consulting Engineers, Inc.  
164 Main Street, Suite 201  
Colchester, Vermont 05446

Environmental:  
Arrowwood Environmental  
950 Bert White Rd  
Huntington, Vermont 05462

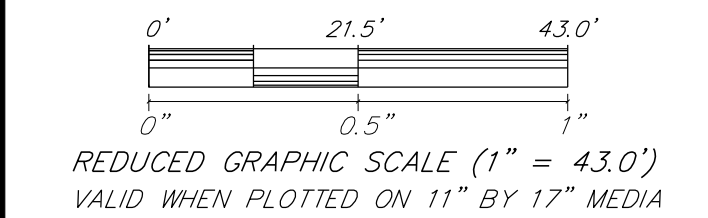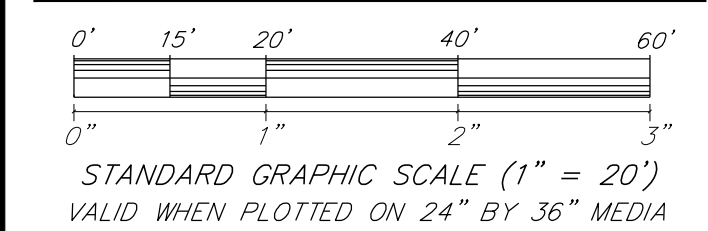

Proposed Solar Array


| SET<br>REV. | REVISIONS/COMMENTS | DATE |
|-------------|--------------------|------|
|             |                    |      |
|             |                    |      |
Drawing Title:



ELEVATION  
VIEWS

DATE of Issue: 8/27/2021  
 Drawn by: JBC Checked by: JBC  
 Project No.: 21298 Scale: 1" = 20'  
 Drawing No.: Rev No.:

C-102

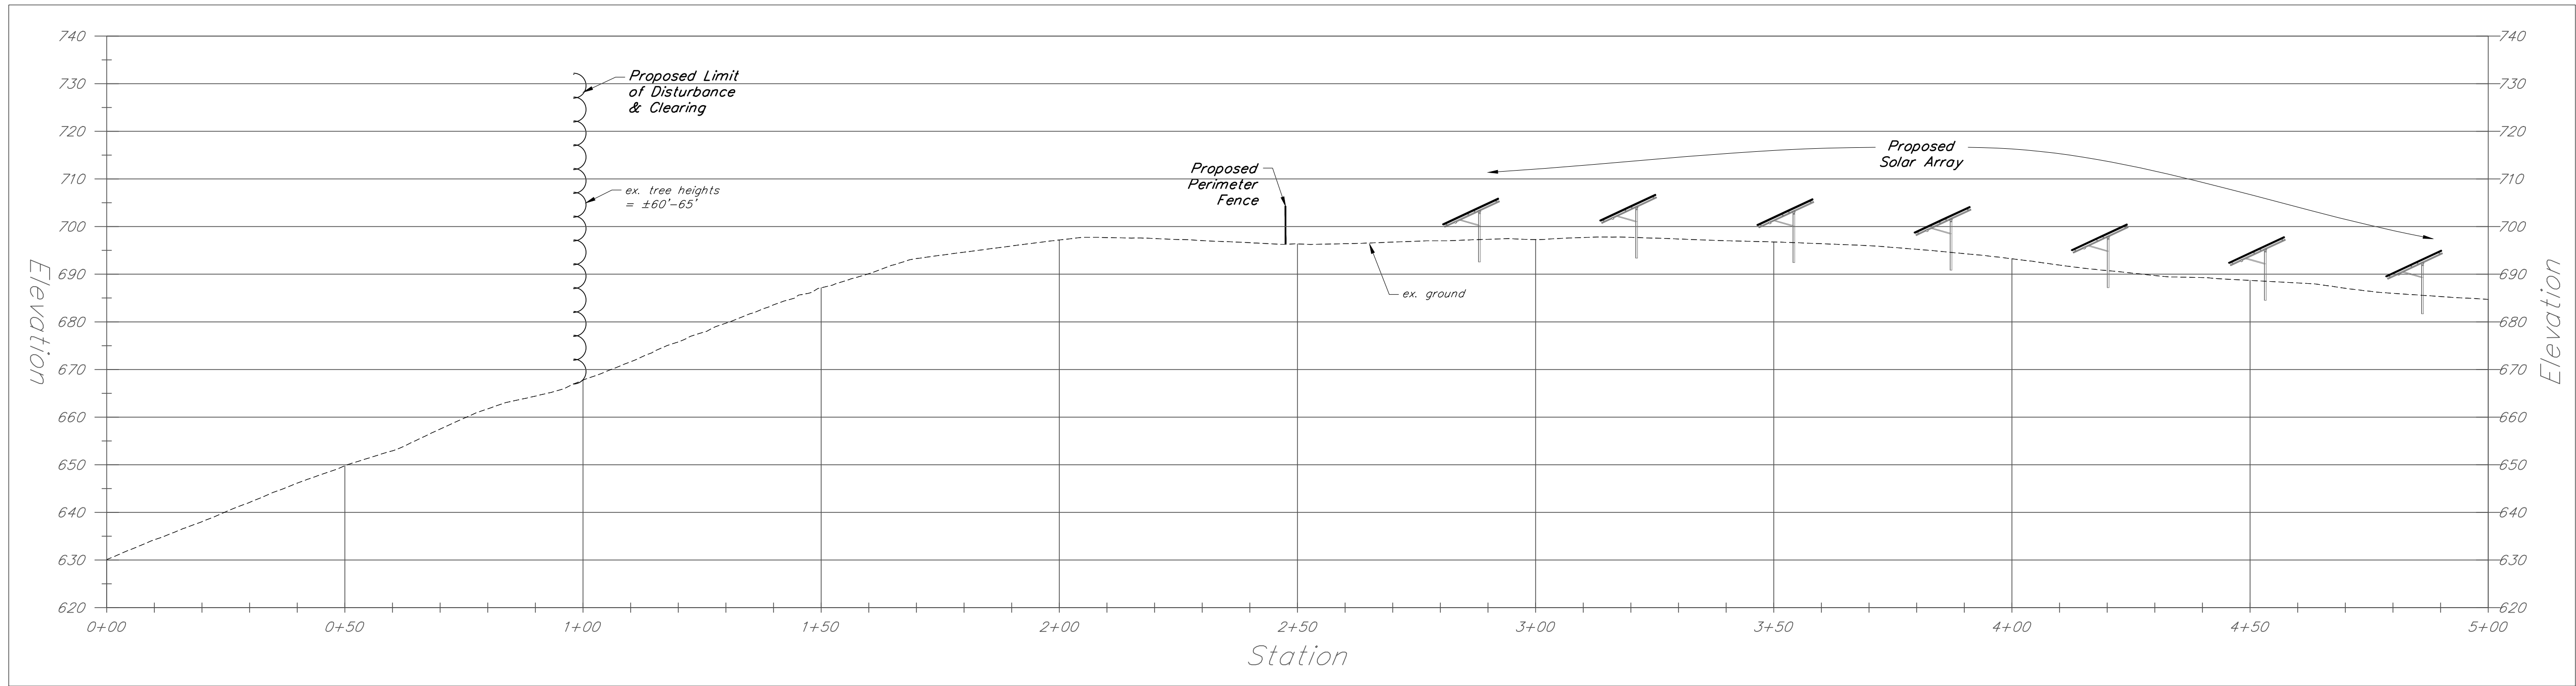

SECTION B-B (Sta. 0+00 - Sta. 5+00)  
HORIZONTAL & VERTICAL SCALE: 1"=20'

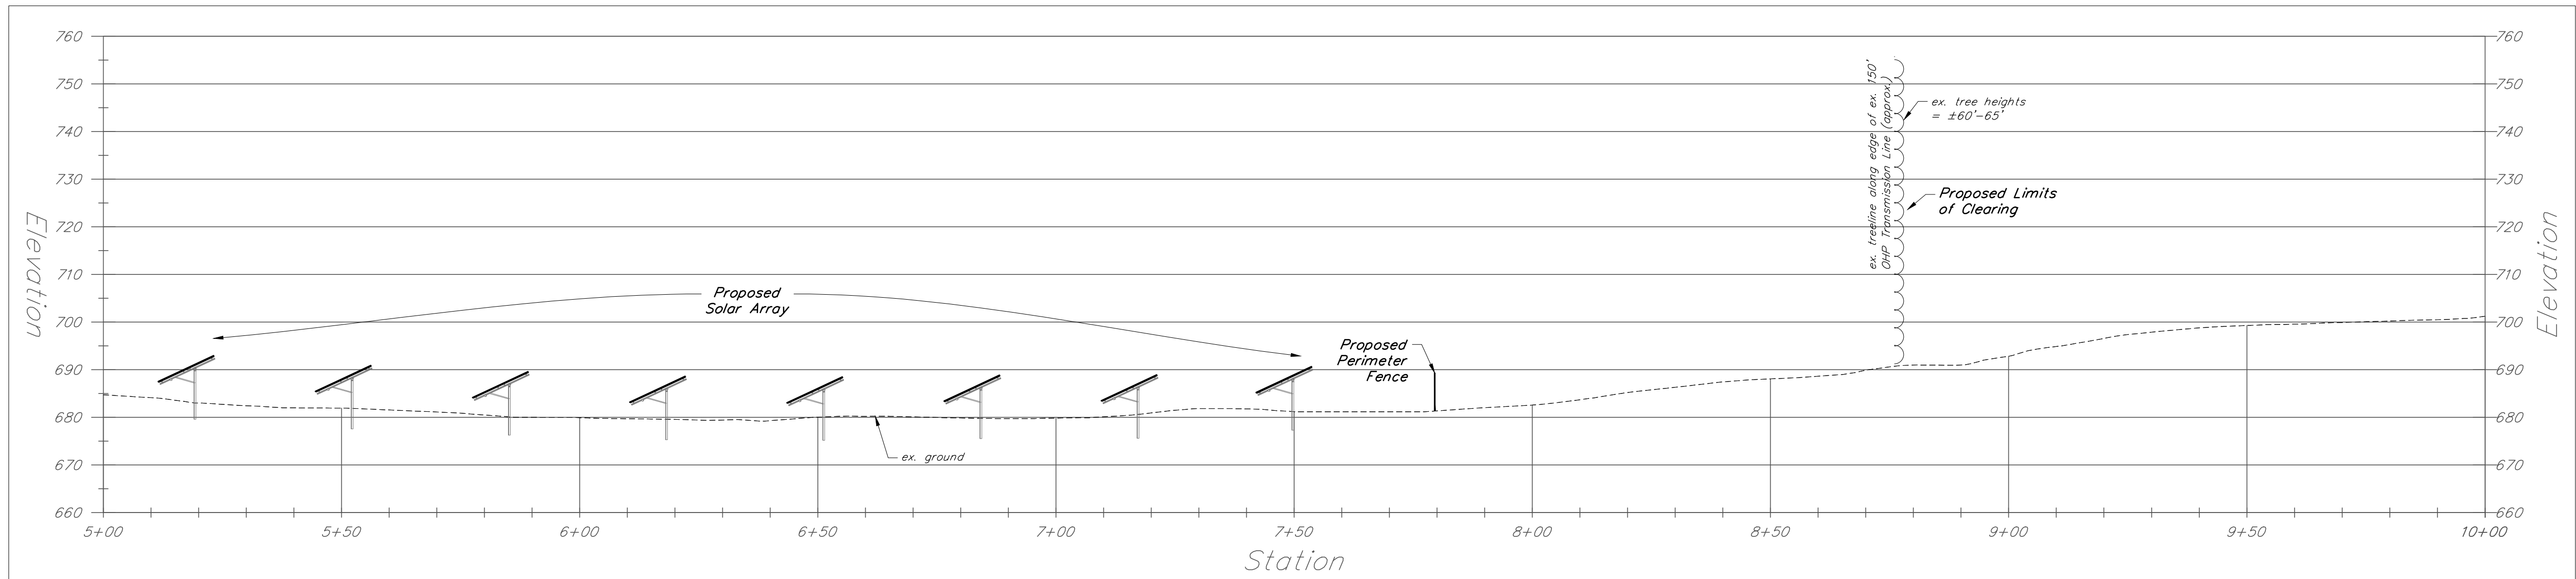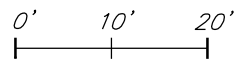

SECTION B-B (Sta. 5+00 - Sta. 10+00)  
HORIZONTAL & VERTICAL SCALE: 1"=20'

