


Randolph
Davis
Solar, LLC

Davis Road
Randolph, Vermont

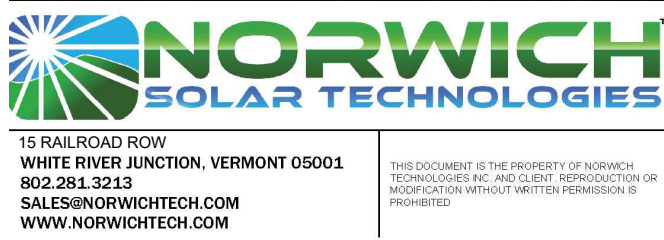

ISSUED FOR PERMIT REVIEW
NOT FOR CONSTRUCTION

SOURCE DATA LEGEND

MAPPING SOURCE DATA USED FOR PLAN COMPIATION

Electrical Design:



Norwich Solar Technologies
15 Railroad Row
White River Junction, Vermont 05001

Civil Engineering:

Krebs and Lansing Consulting Engineers, Inc.
164 Main Street, Suite 201
Colchester, Vermont 05446

Environmental:

Arrowwood Environmental
950 Bert White Rd.
Huntington, Vermont 05462

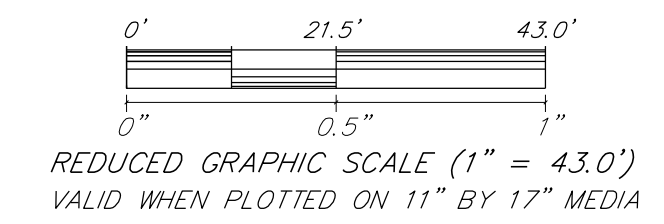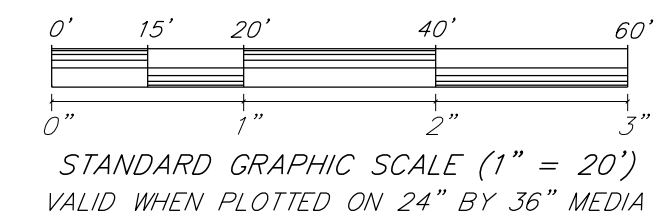

Proposed
Solar Array

REV	REVISIONS/COMMENTS	DATE
1	Revised array onto existing slopes less than 25%	2-22-22

Drawing Title:

ELEVATION
VIEWS

DATE of Issue: 8/04/2021


Drawn by: JBC Checked by: JBC

Project No.: 21294 Scale: 1" = 20'



Drawing No.:

Rev No.:


C-101

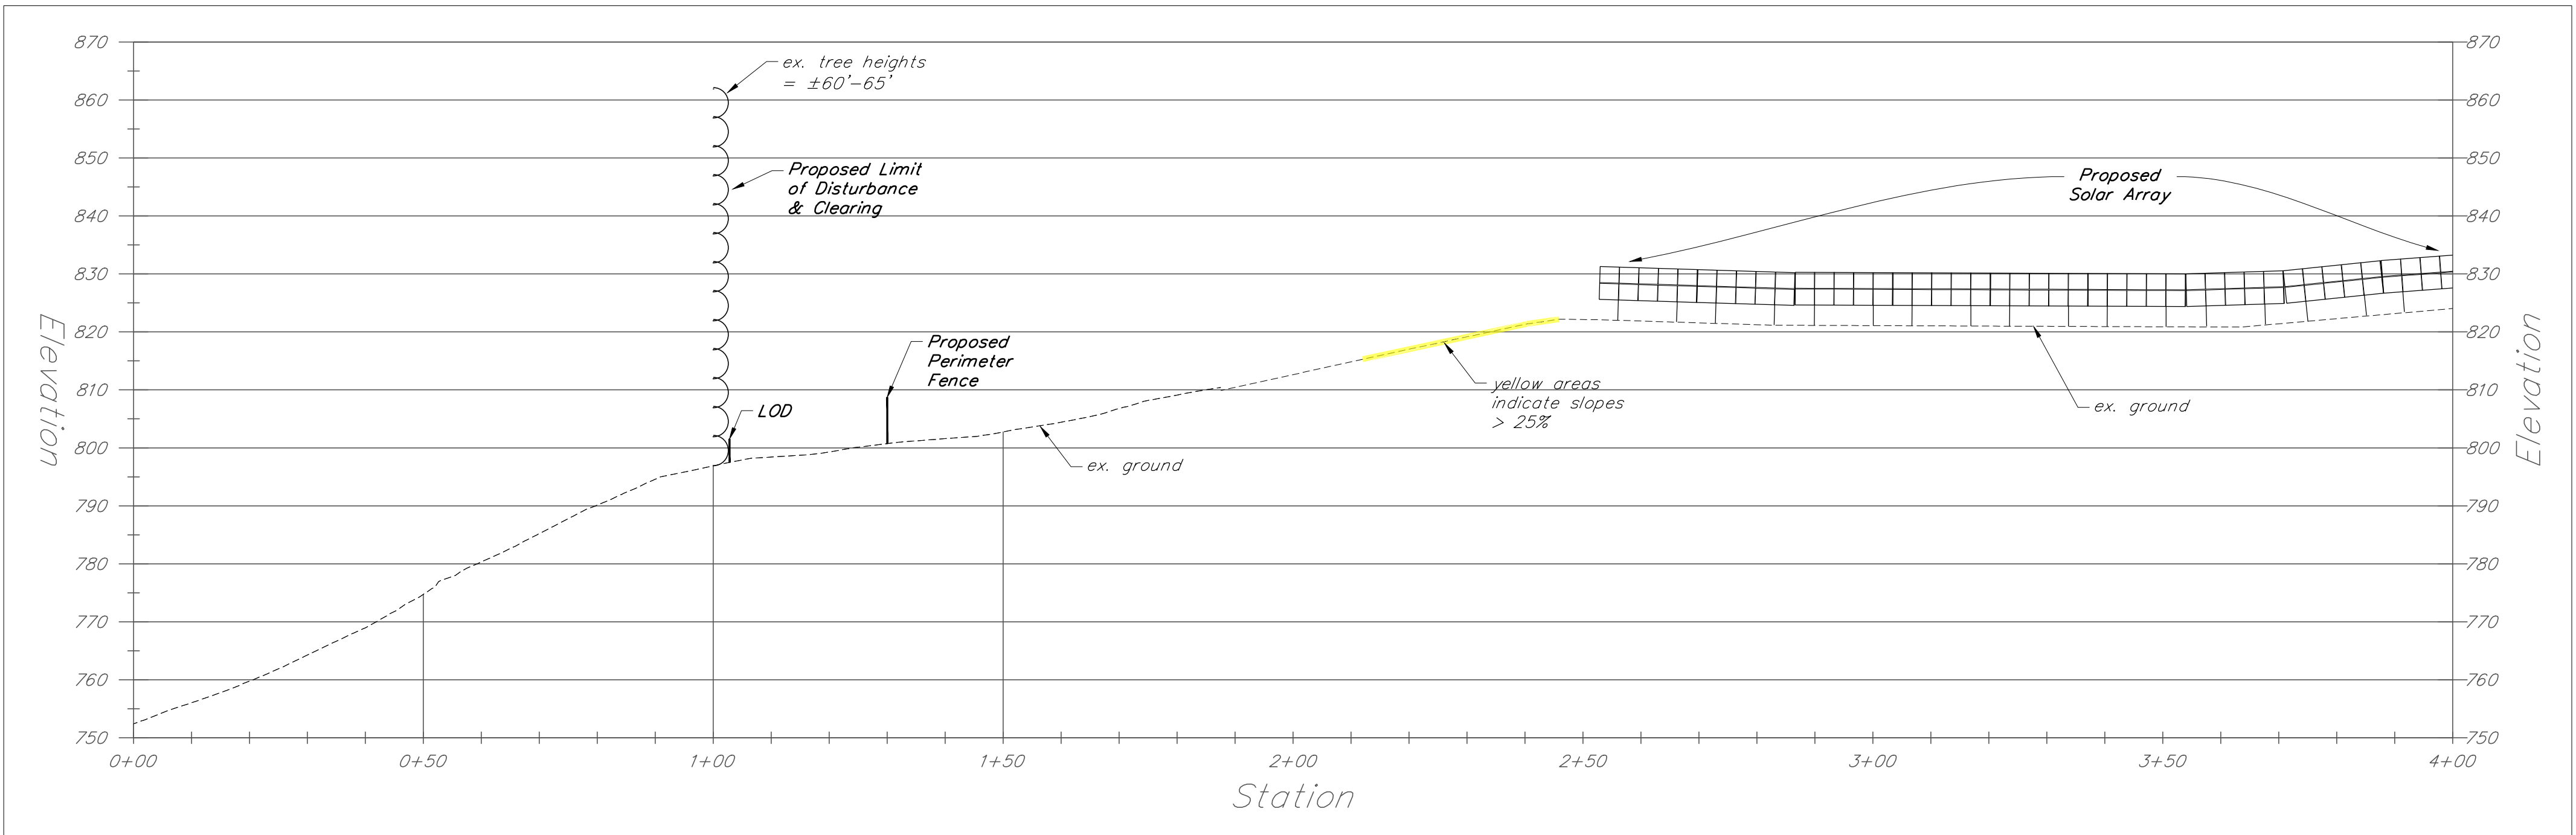

SECTION A-A (Sta. 0+00 - Sta. 4+00)
HORIZONTAL & VERTICAL SCALE: 1"=20'

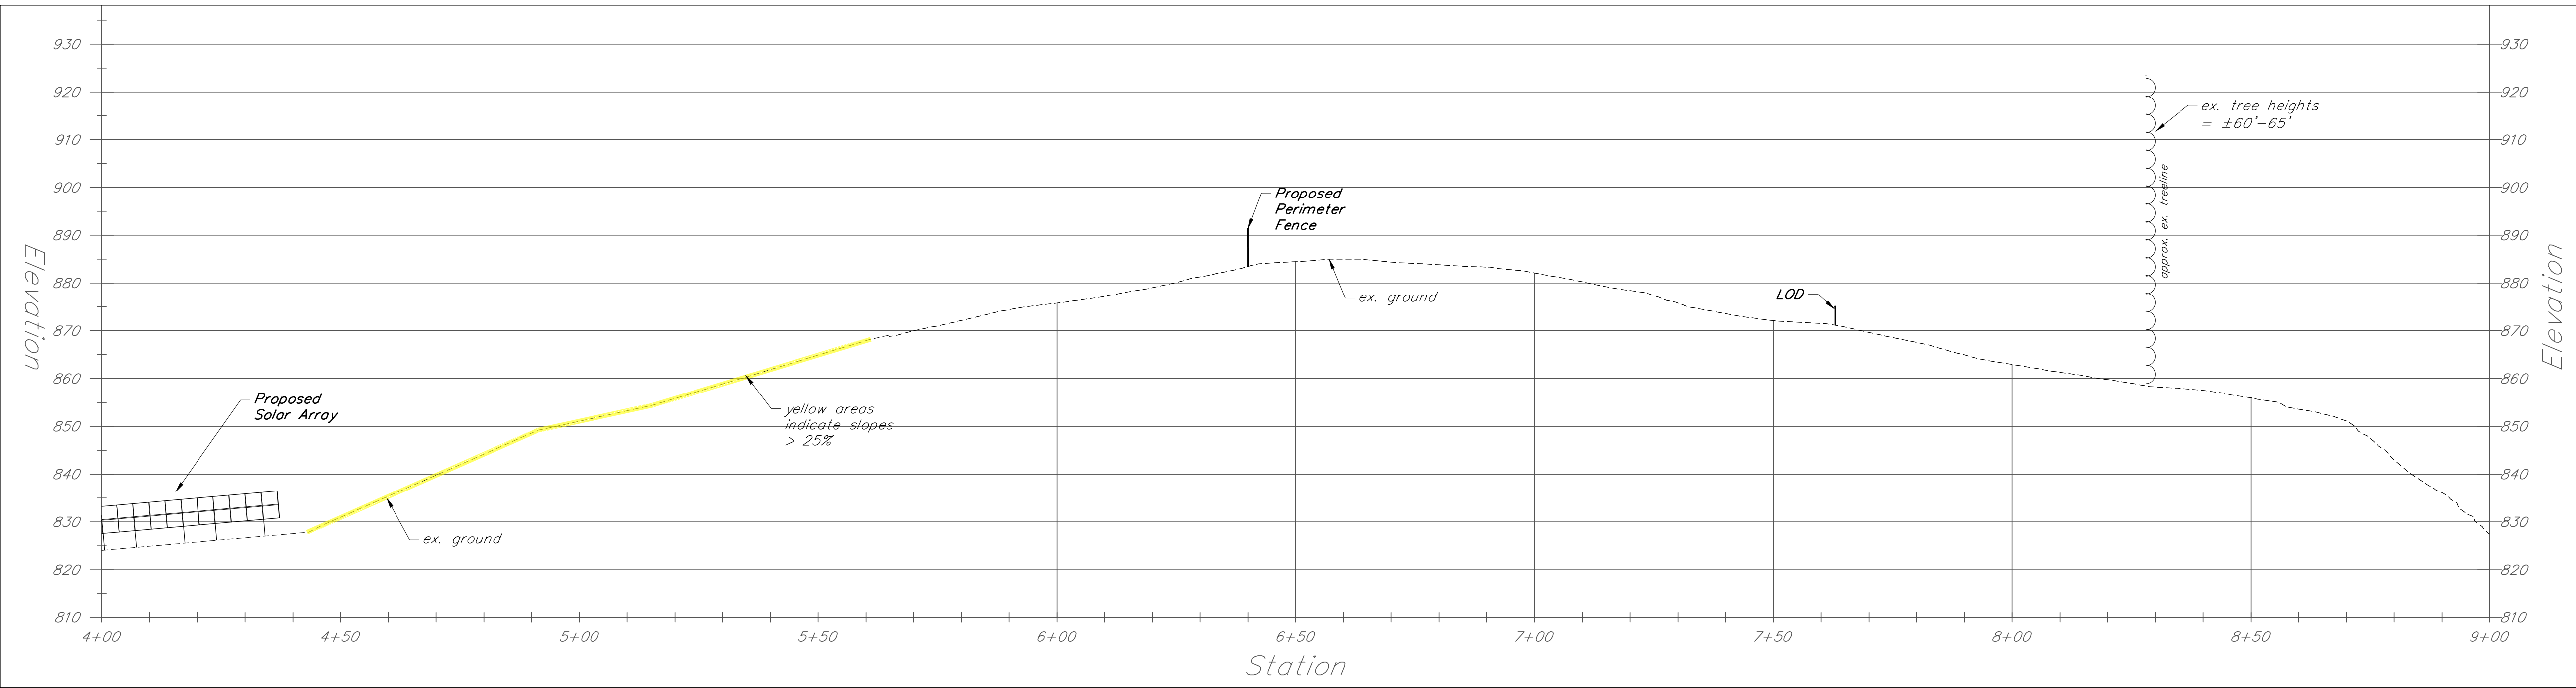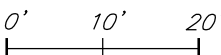


SECTION A-A (Sta. 4+00 - Sta. 9+00)
HORIZONTAL & VERTICAL SCALE: 1"=20'

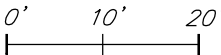

Randolph
Davis
Solar, LLC

Davis Road
Randolph, Vermont

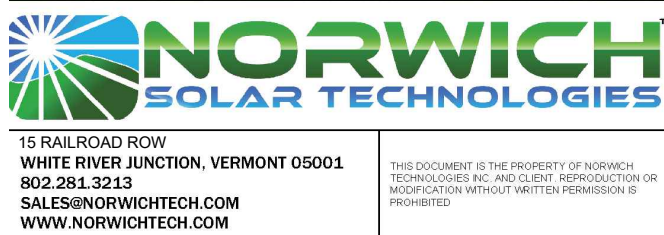

ISSUED FOR PERMIT REVIEW
NOT FOR CONSTRUCTION

SOURCE DATA LEGEND

MAPPING SOURCE DATA USED FOR PLAN COMPILATION

Electrical Design:



Norwich Solar Technologies
15 Railroad Row
White River Junction, Vermont 05001

Civil Engineering:

Krebs and Lansing Consulting Engineers, Inc.
164 Main Street, Suite 201
Colchester, Vermont 05446

Environmental:

Arrowwood Environmental
950 Bert White Rd.
Huntington, Vermont 05462

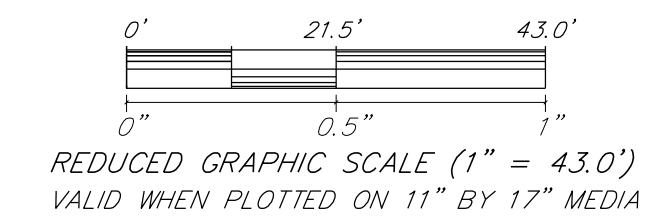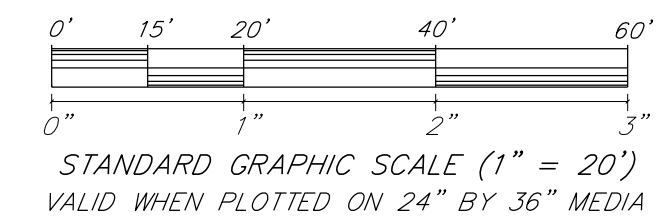

Proposed
Solar Array

REV.	REVISIONS/COMMENTS	DATE
1	Revised array onto existing slopes less than 25%	2-22-22

Drawing Title:

ELEVATION
VIEWS

DATE of Issue: 8/04/2021

Drawn by: JBC

Checked by: JBC


Project No.: 21294

Scale: 1" = 20'



Drawing No.:

Rev No.:

C-102

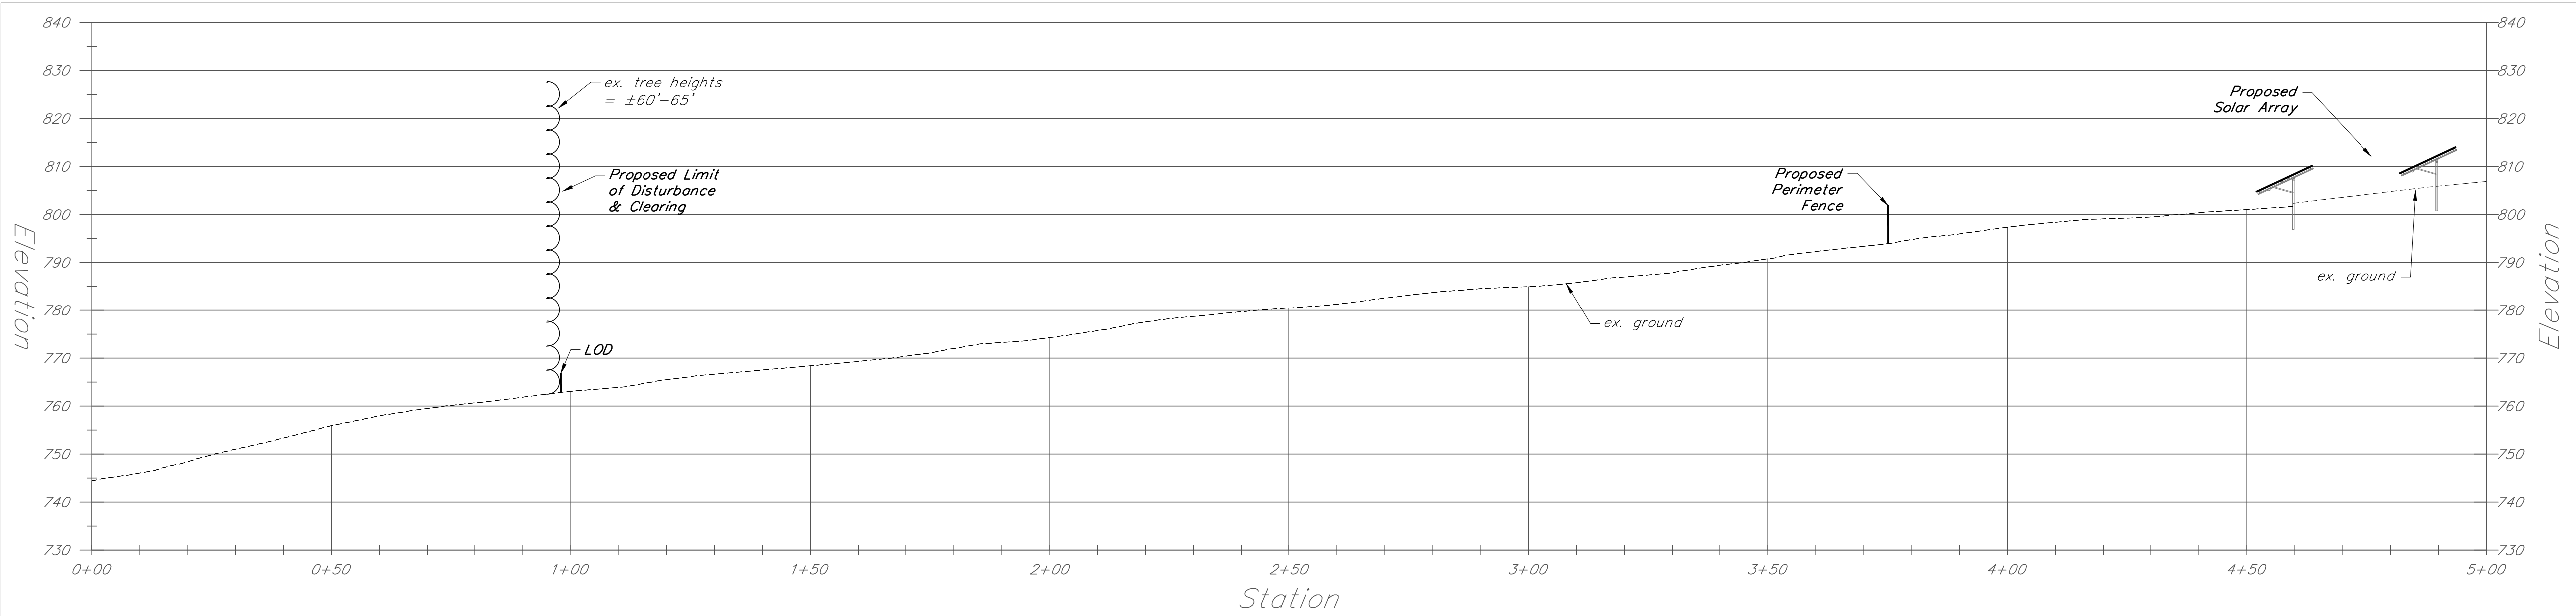

SECTION B-B (Sta. 0+00 - Sta.5+00)
HORIZONTAL & VERTICAL SCALE: 1"=20'

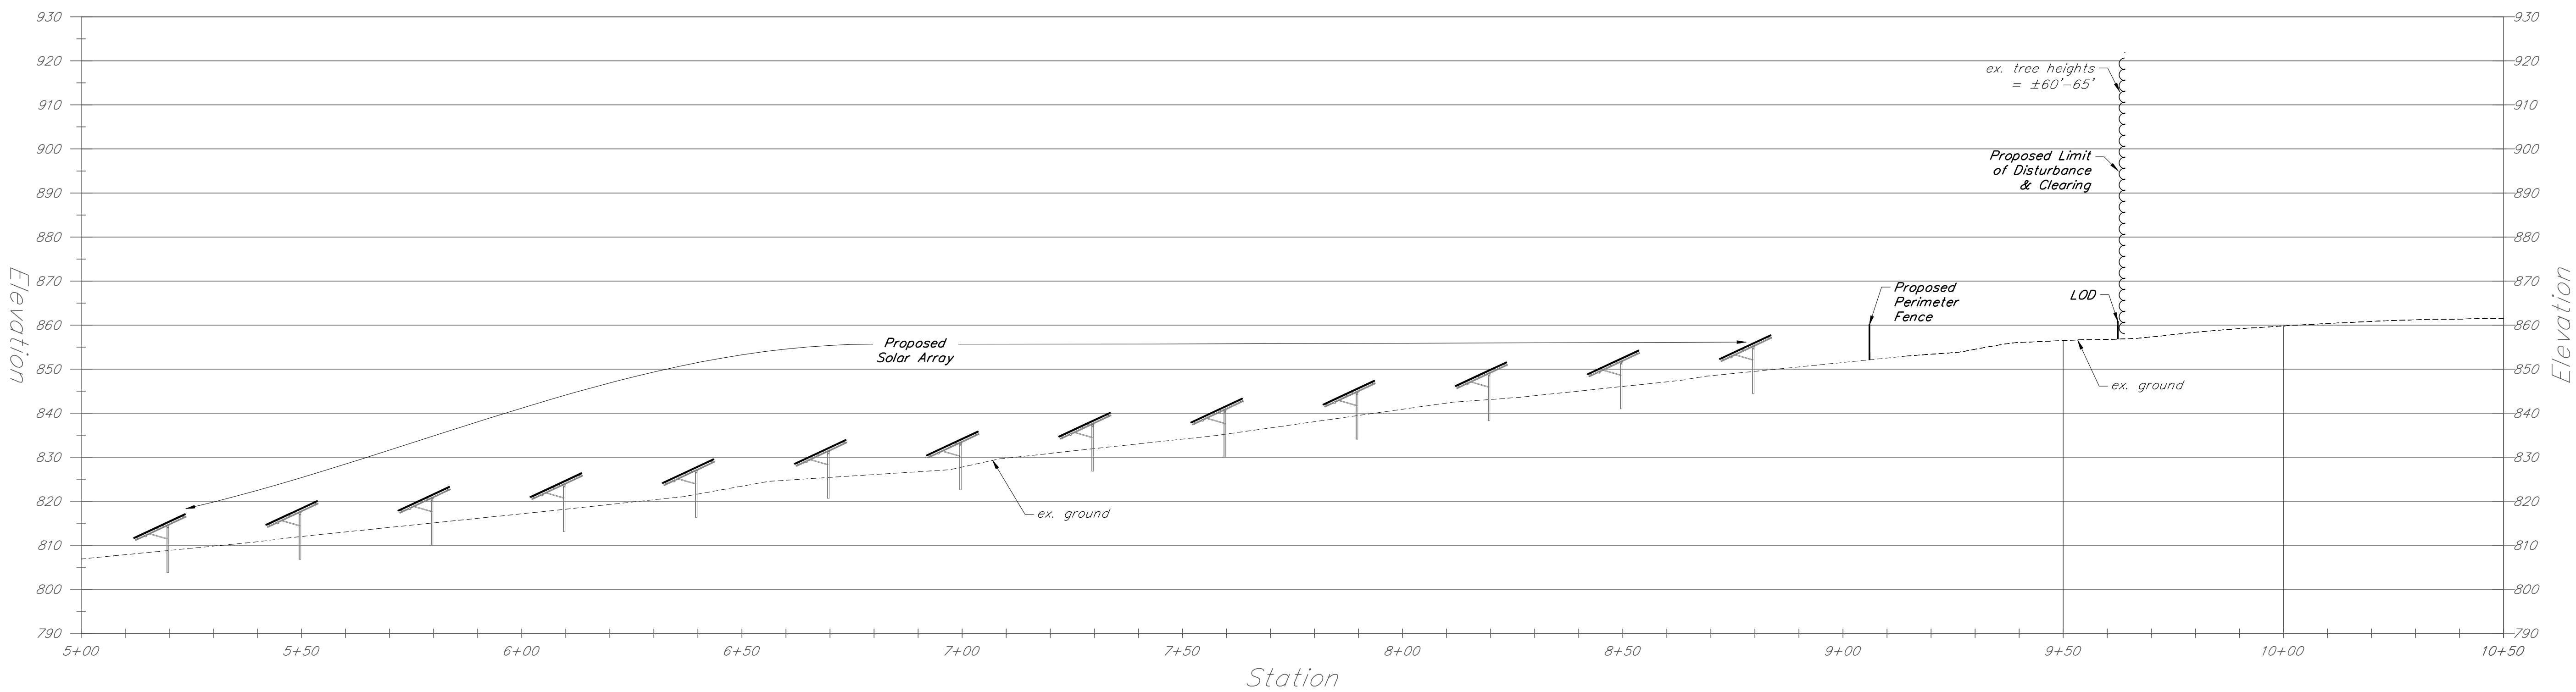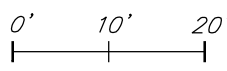

SECTION B-B (Sta. 5+50 - Sta.11+00)
HORIZONTAL & VERTICAL SCALE: 1"=20'

