

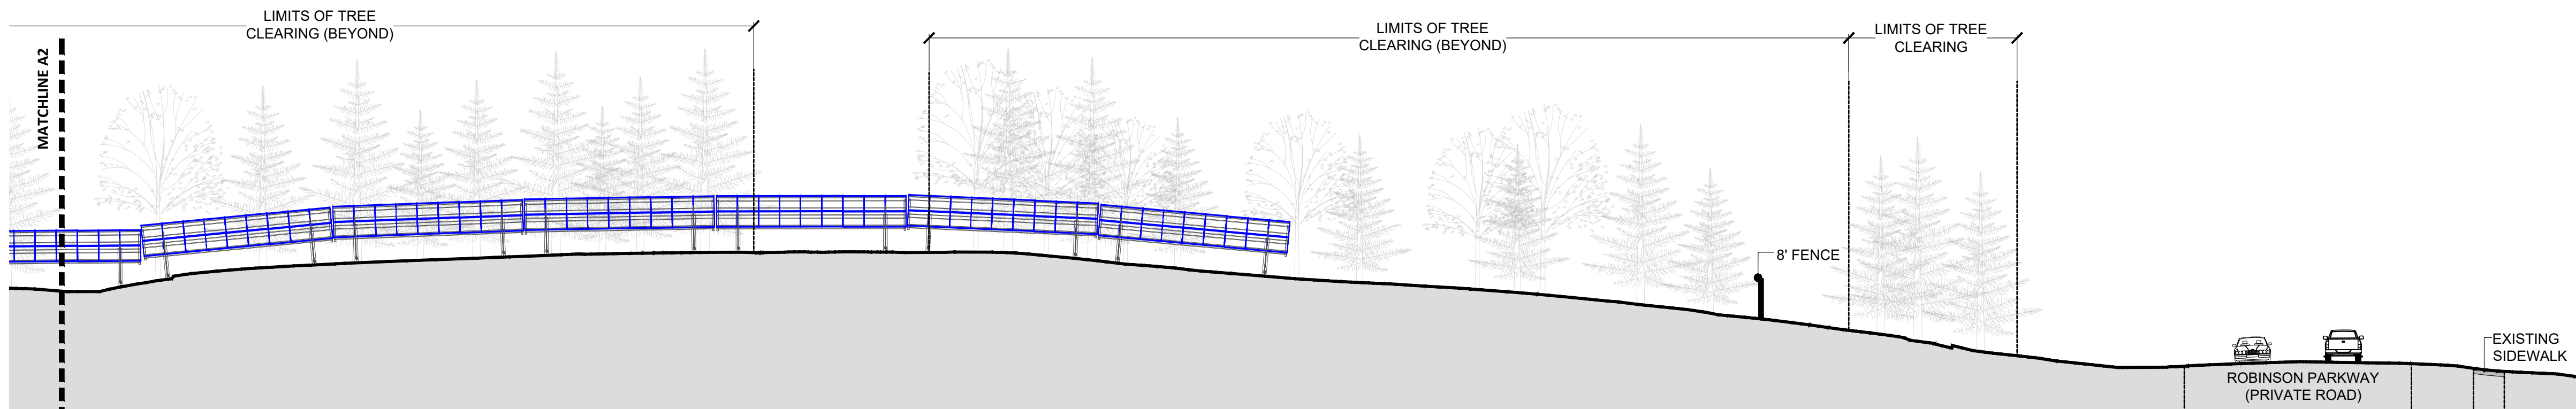
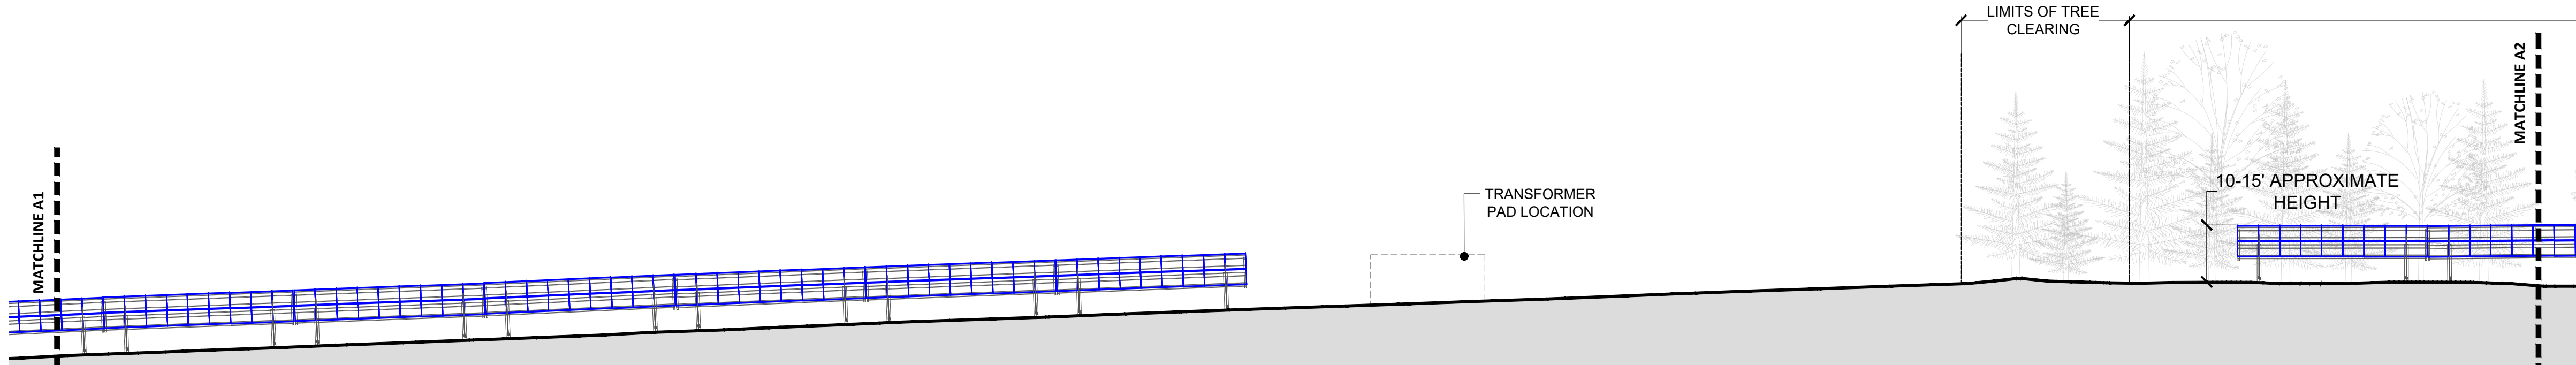


2 SECTION B: LOOKING EAST
SCALE 1" = 20'

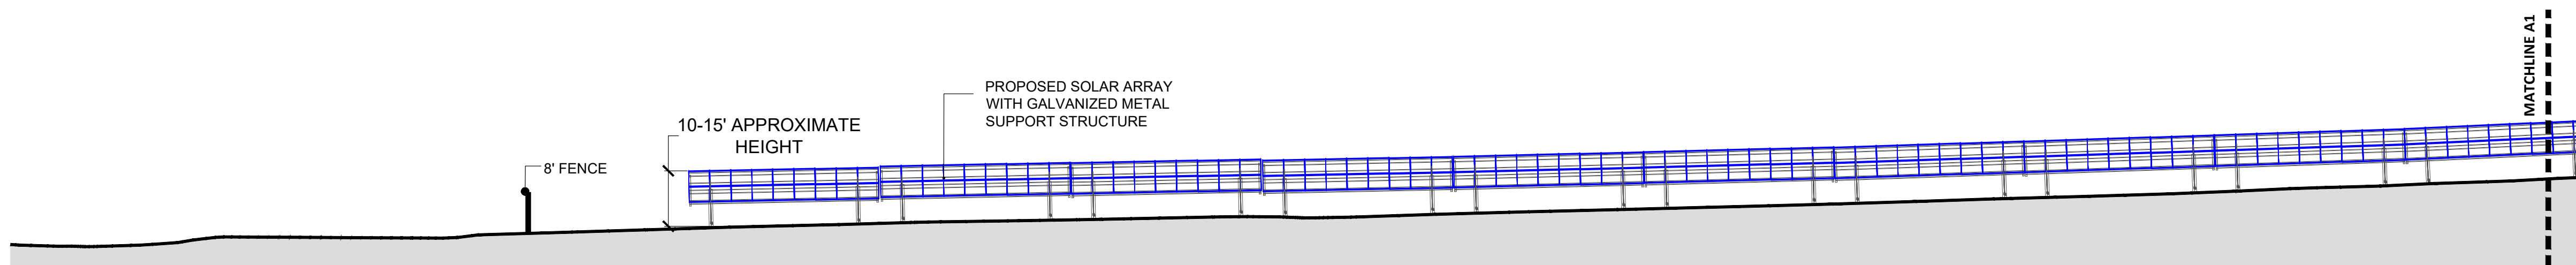

1 SECTION A: LOOKING NORTH
SCALE 1" = 20'

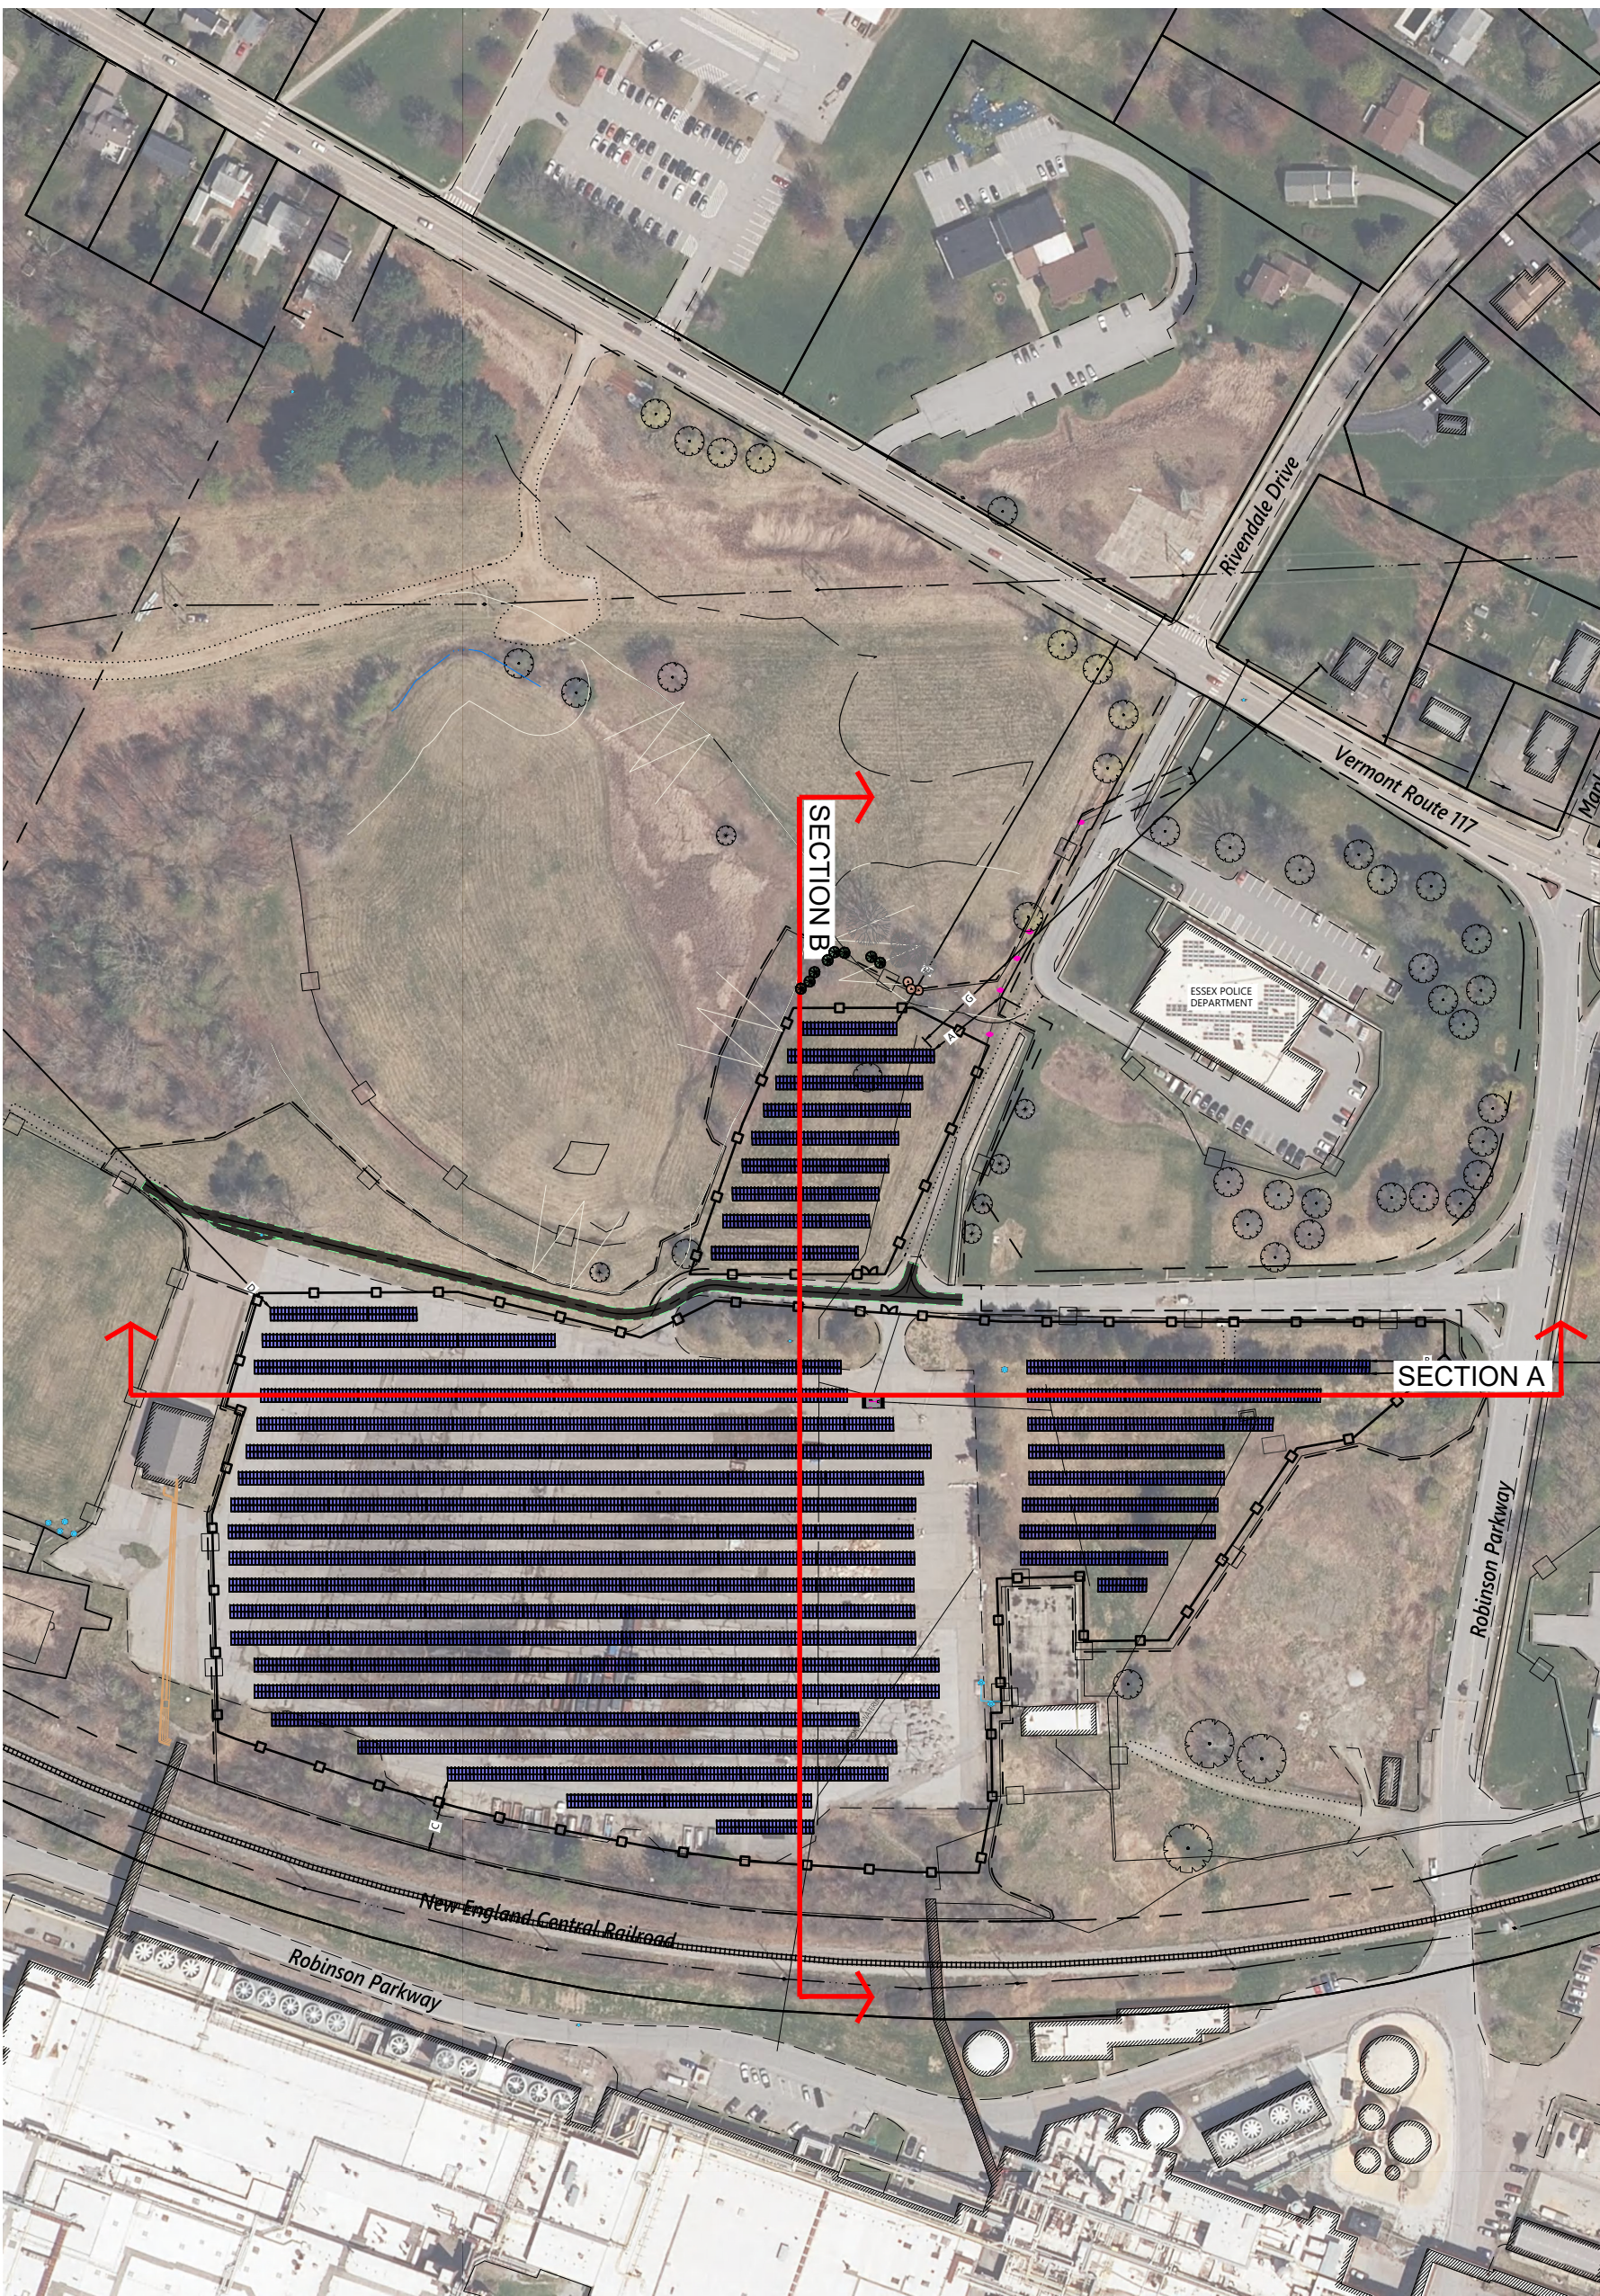

CONTEXT MAP