



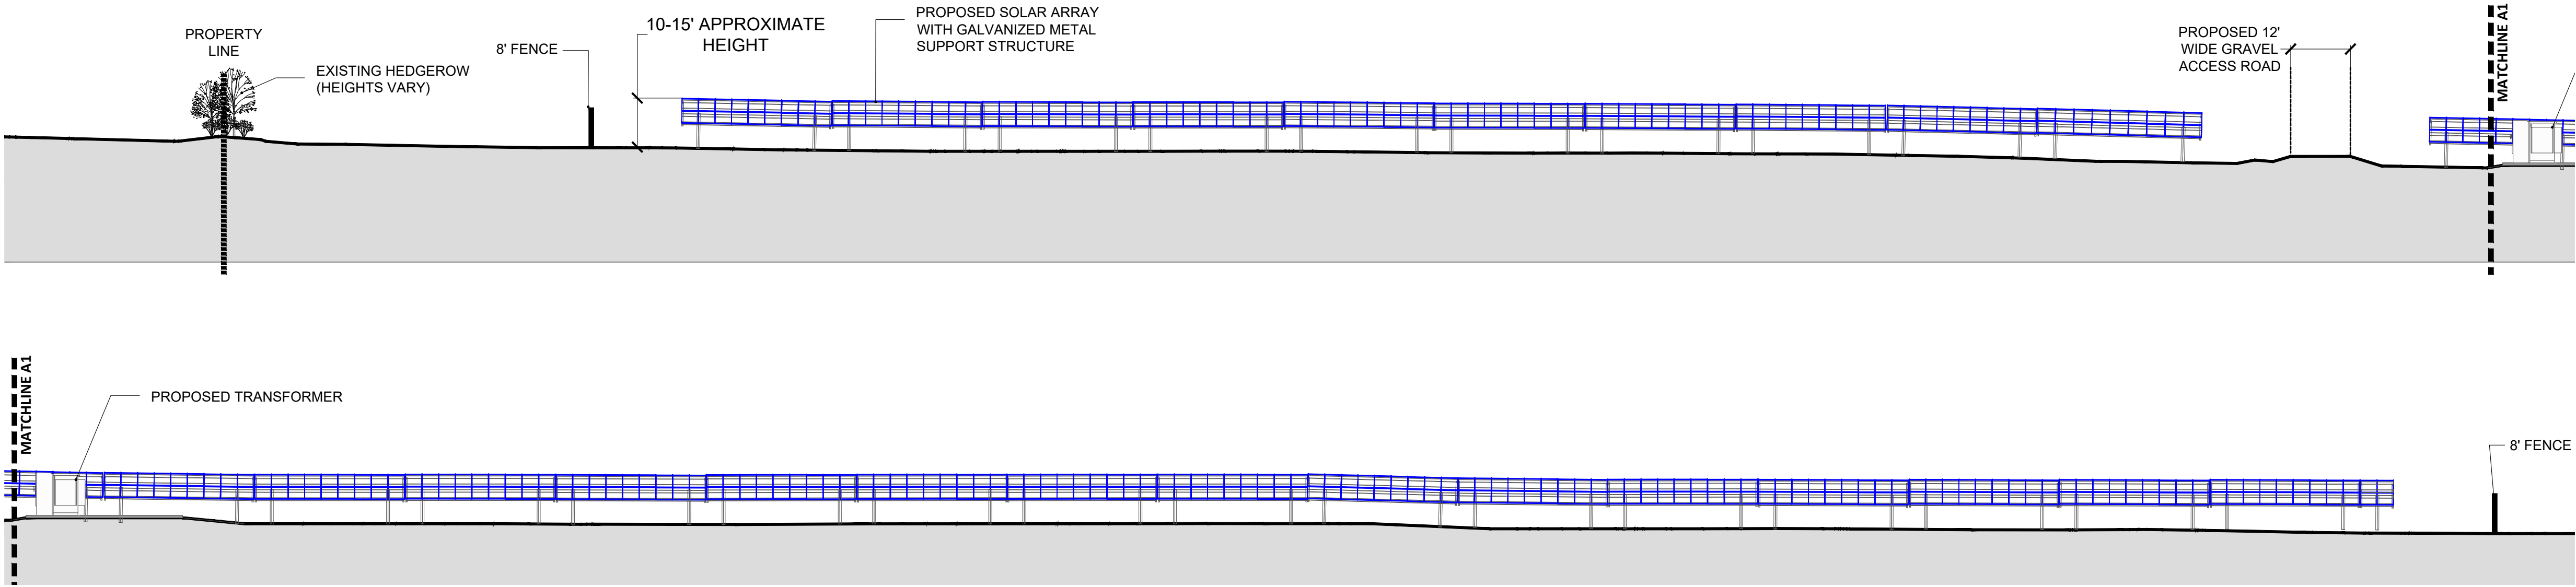

1 SECTION A: LOOKING EAST
SCALE 1" = 20'



CONTEXT MAP

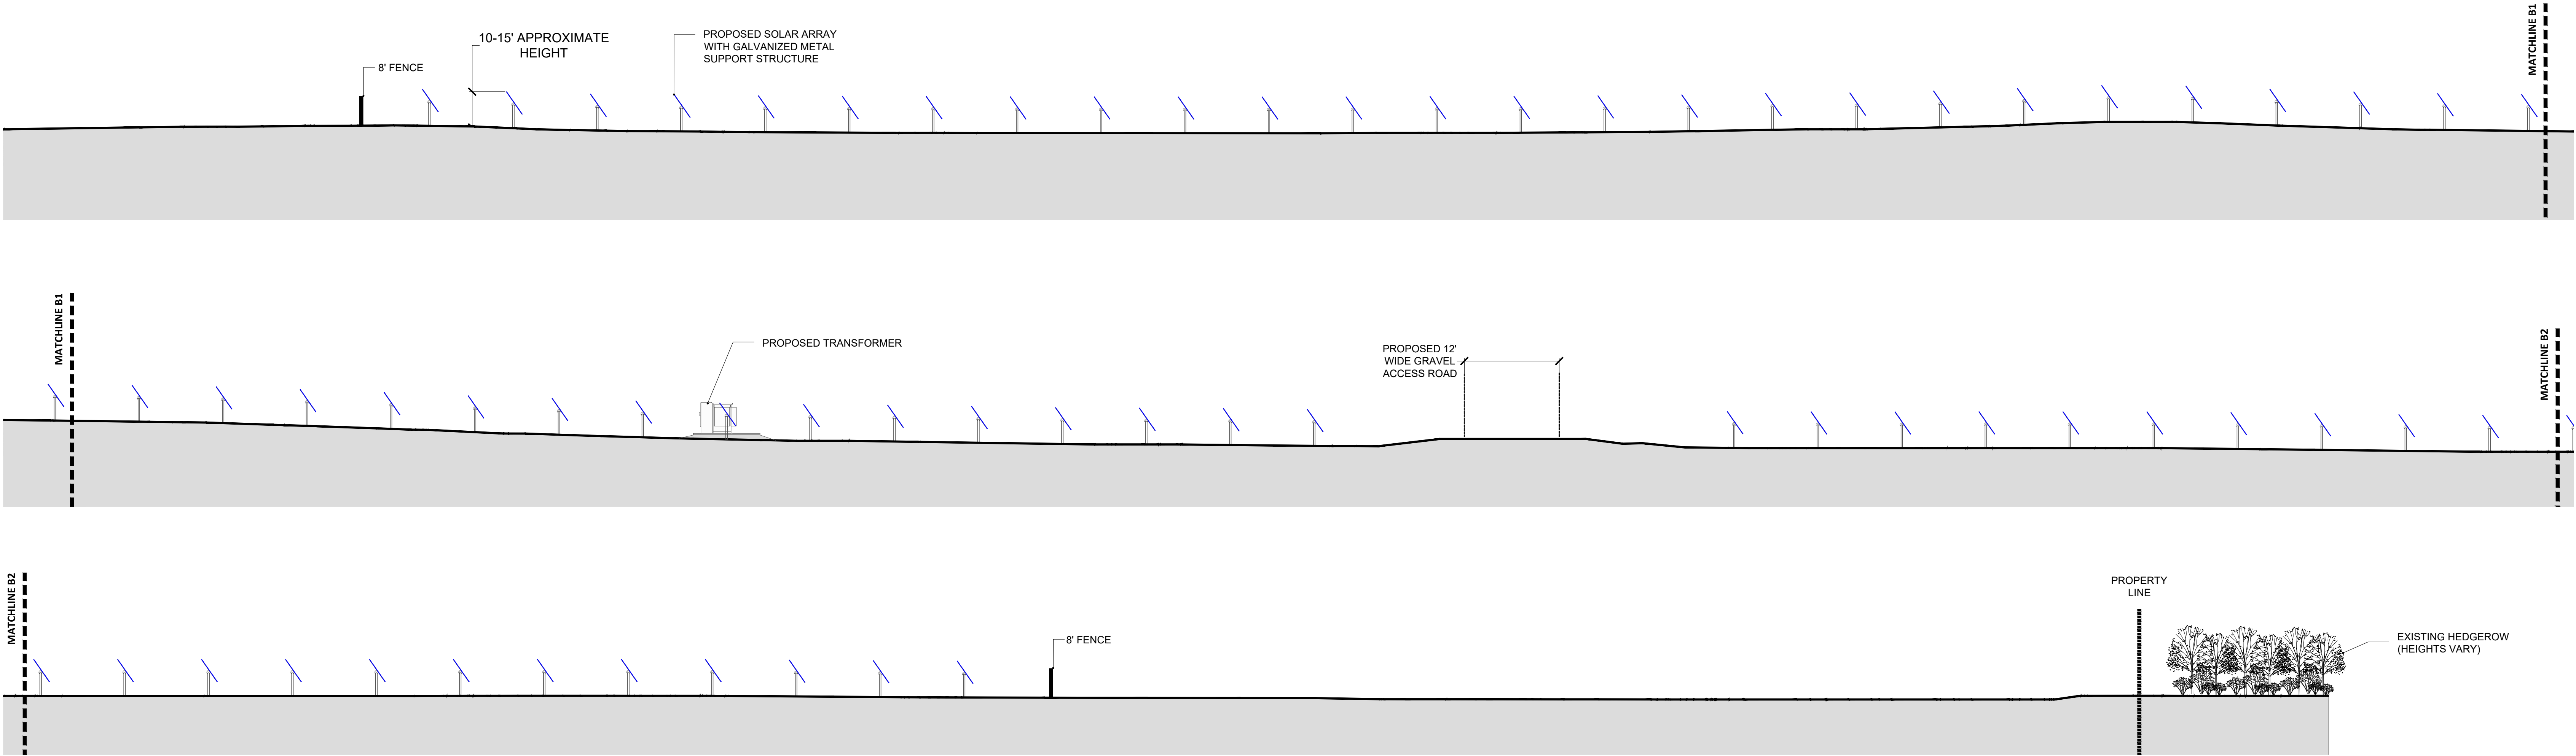

2 SECTION B: LOOKING NORTH
SCALE 1" = 20'

