

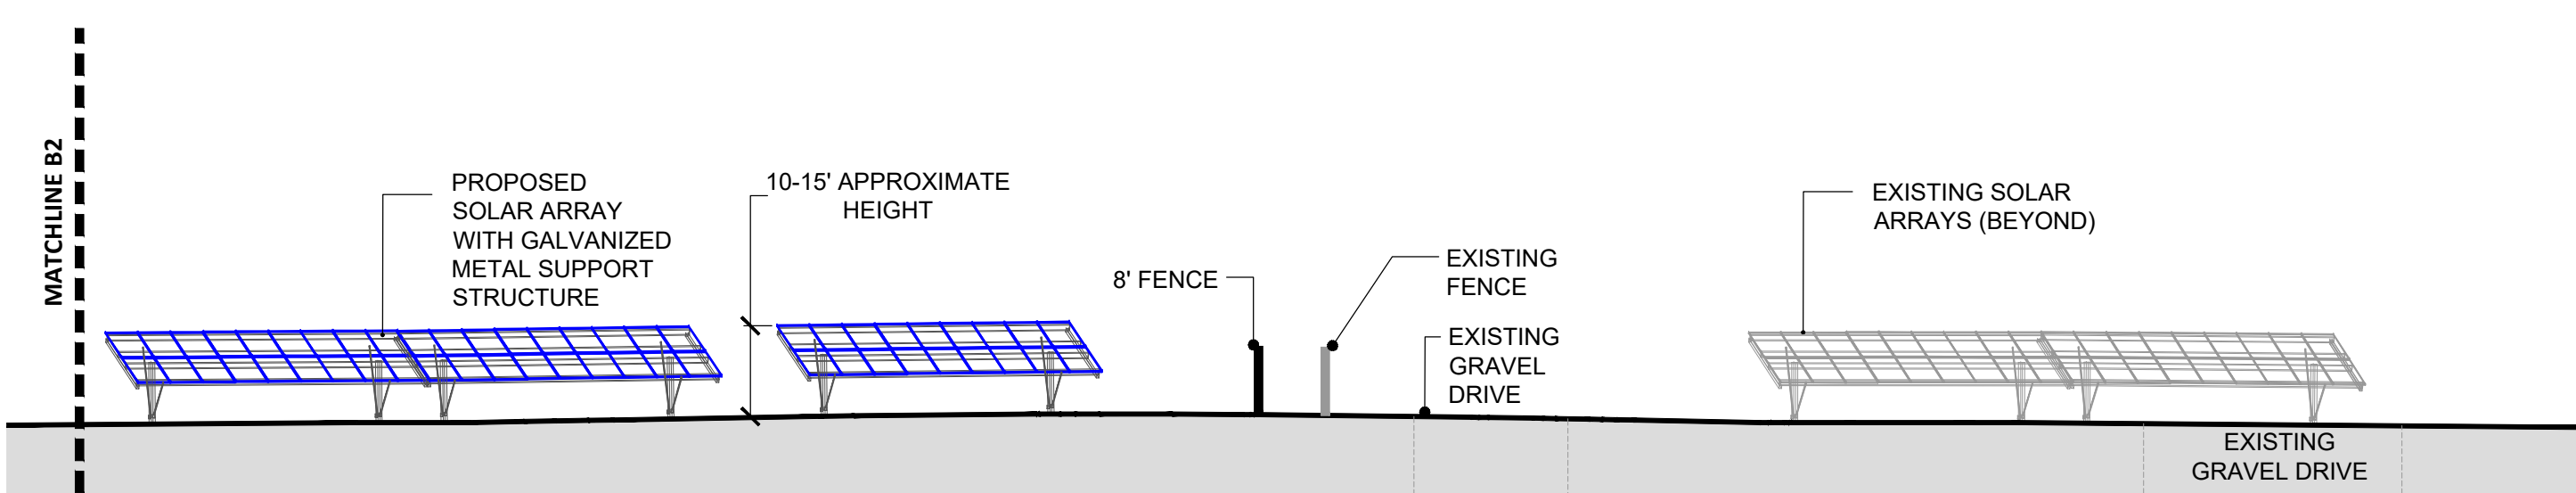


1 SECTION A2: LOOKING WEST
SCALE 1" = 20'

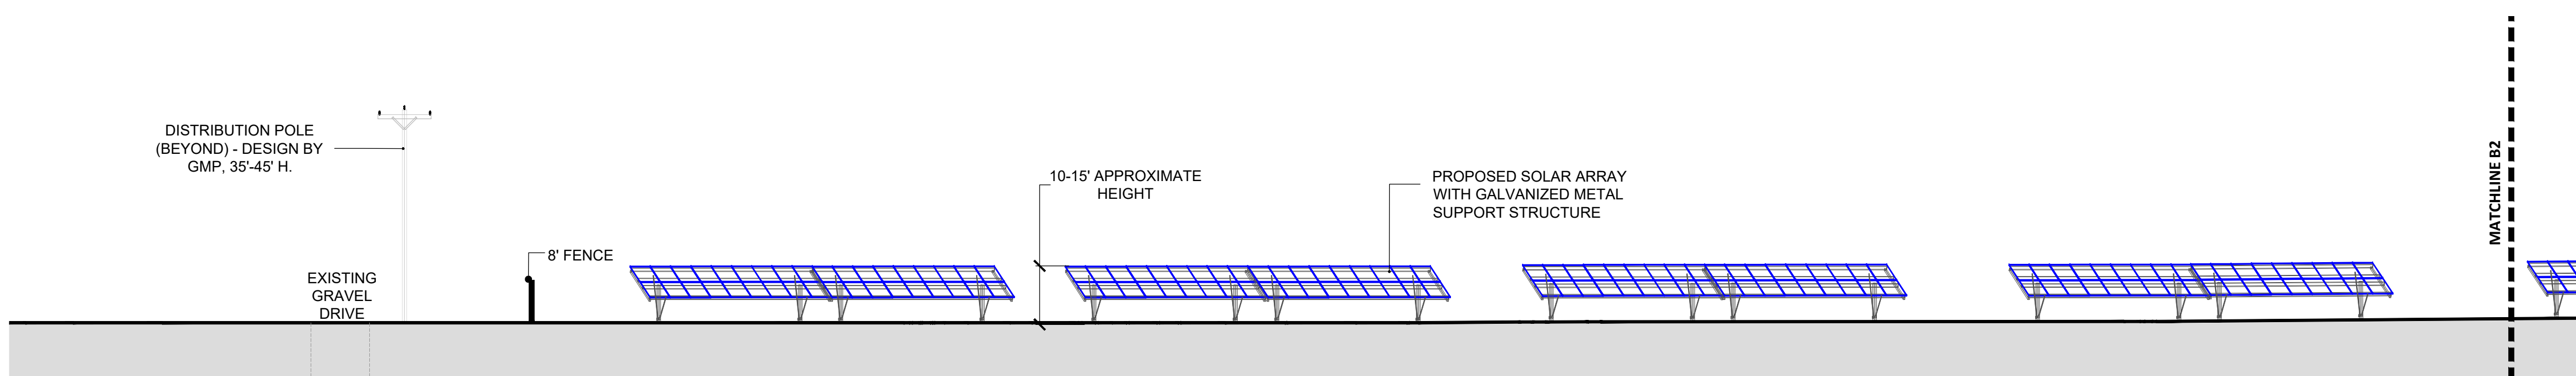

2 SECTION B2: LOOKING NORTH
SCALE 1" = 20'

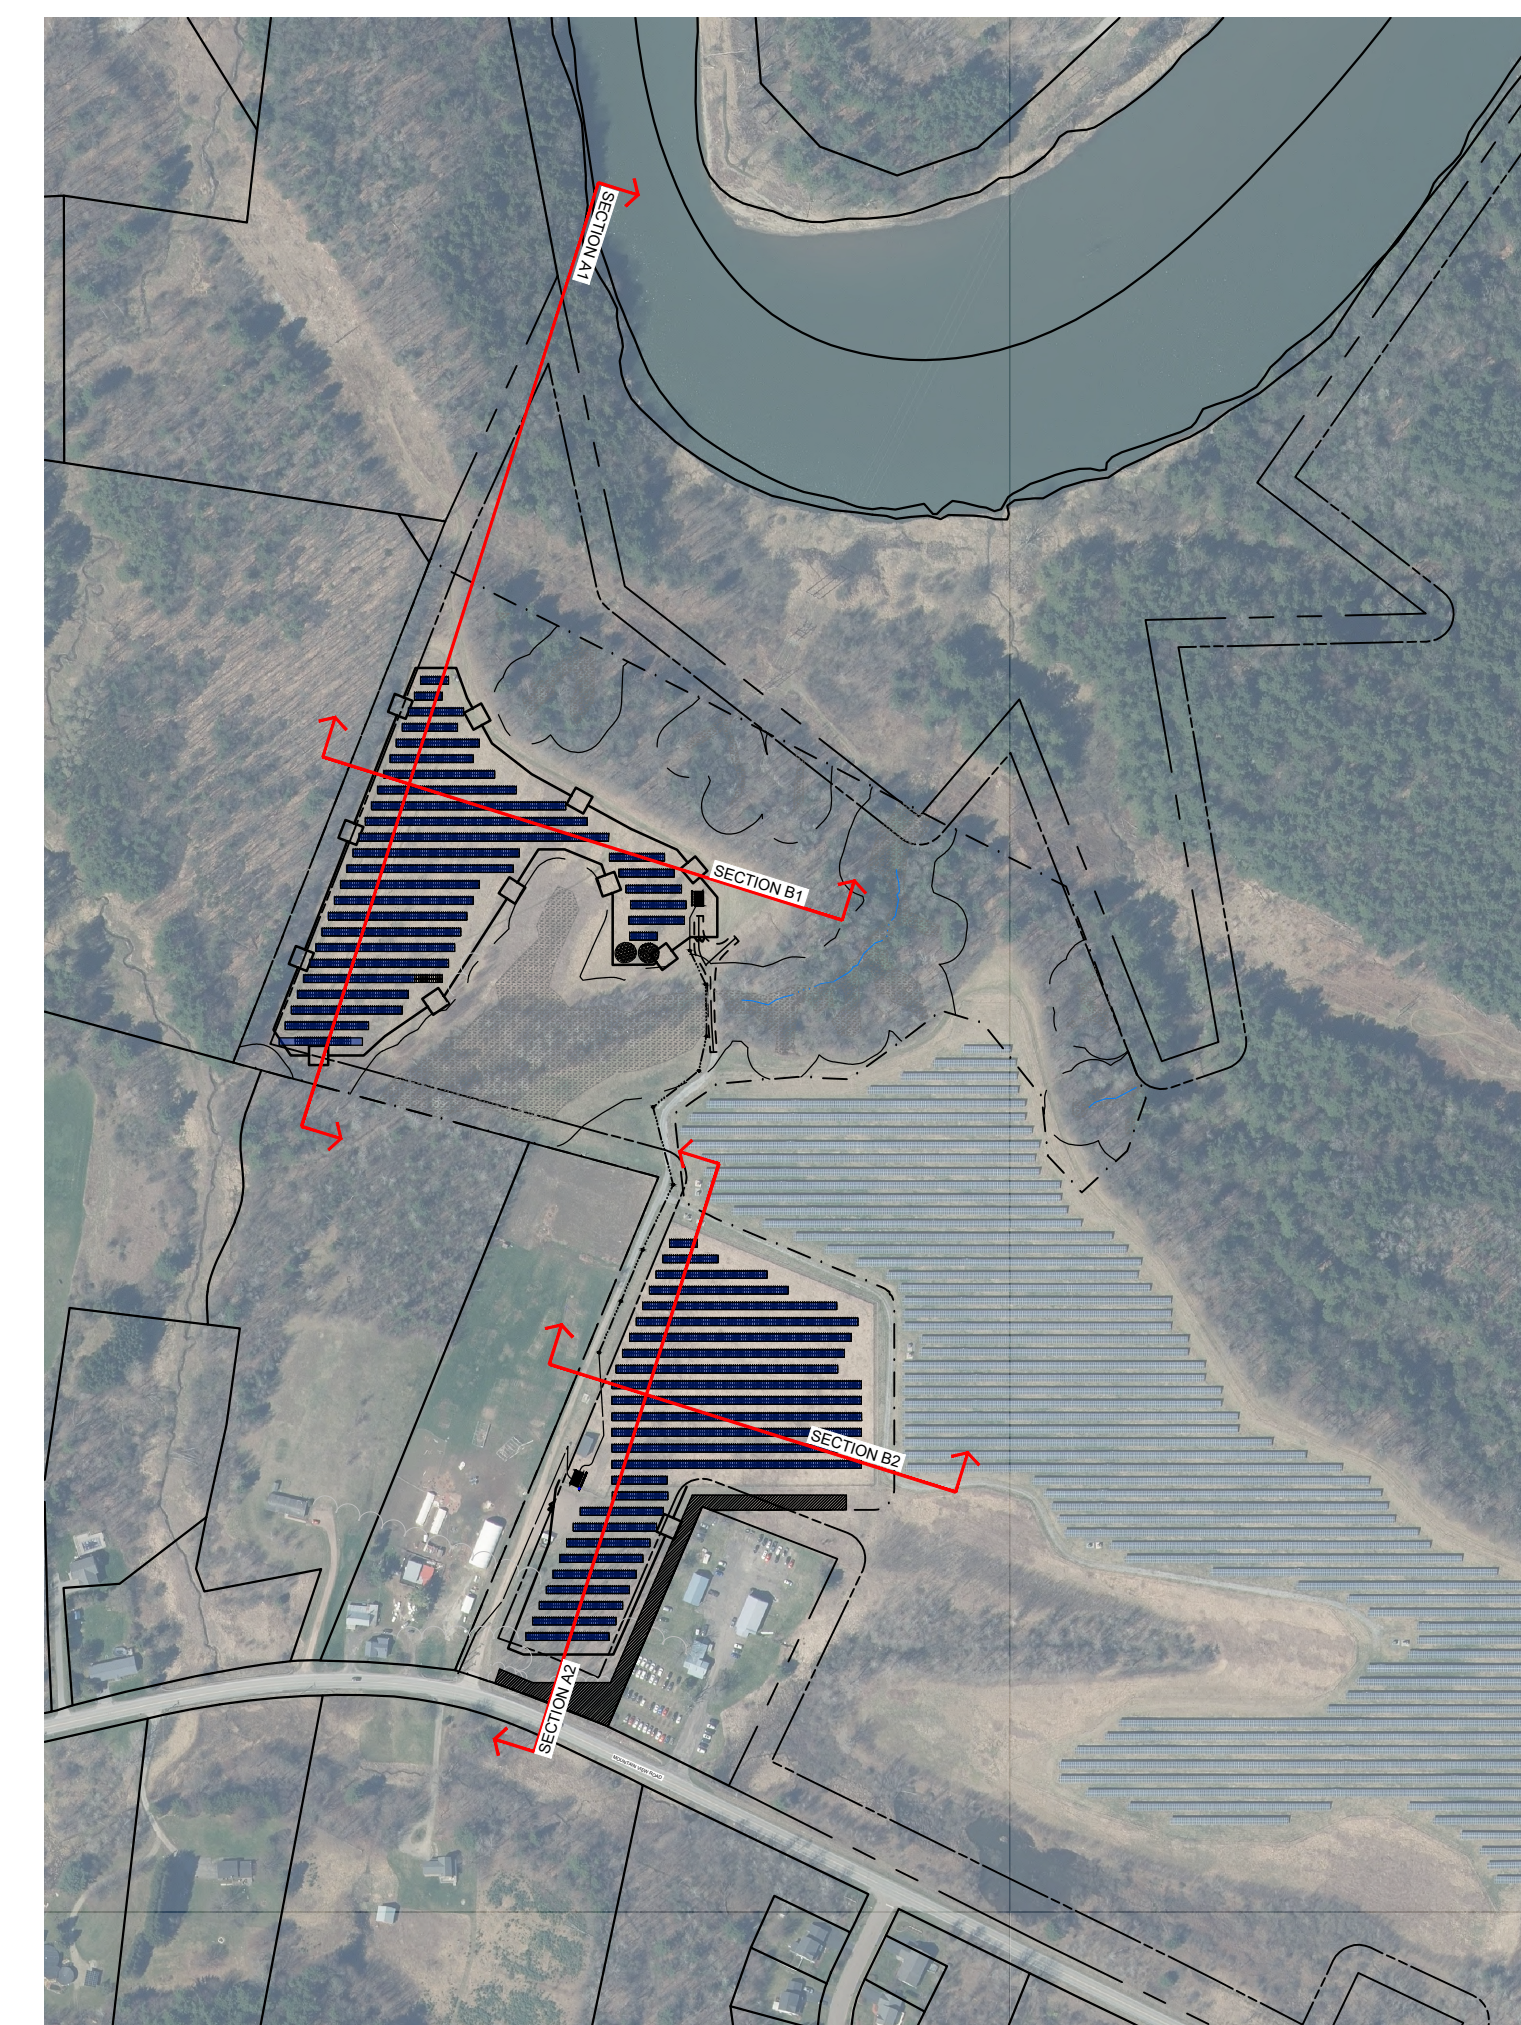

CONTEXT MAP

