


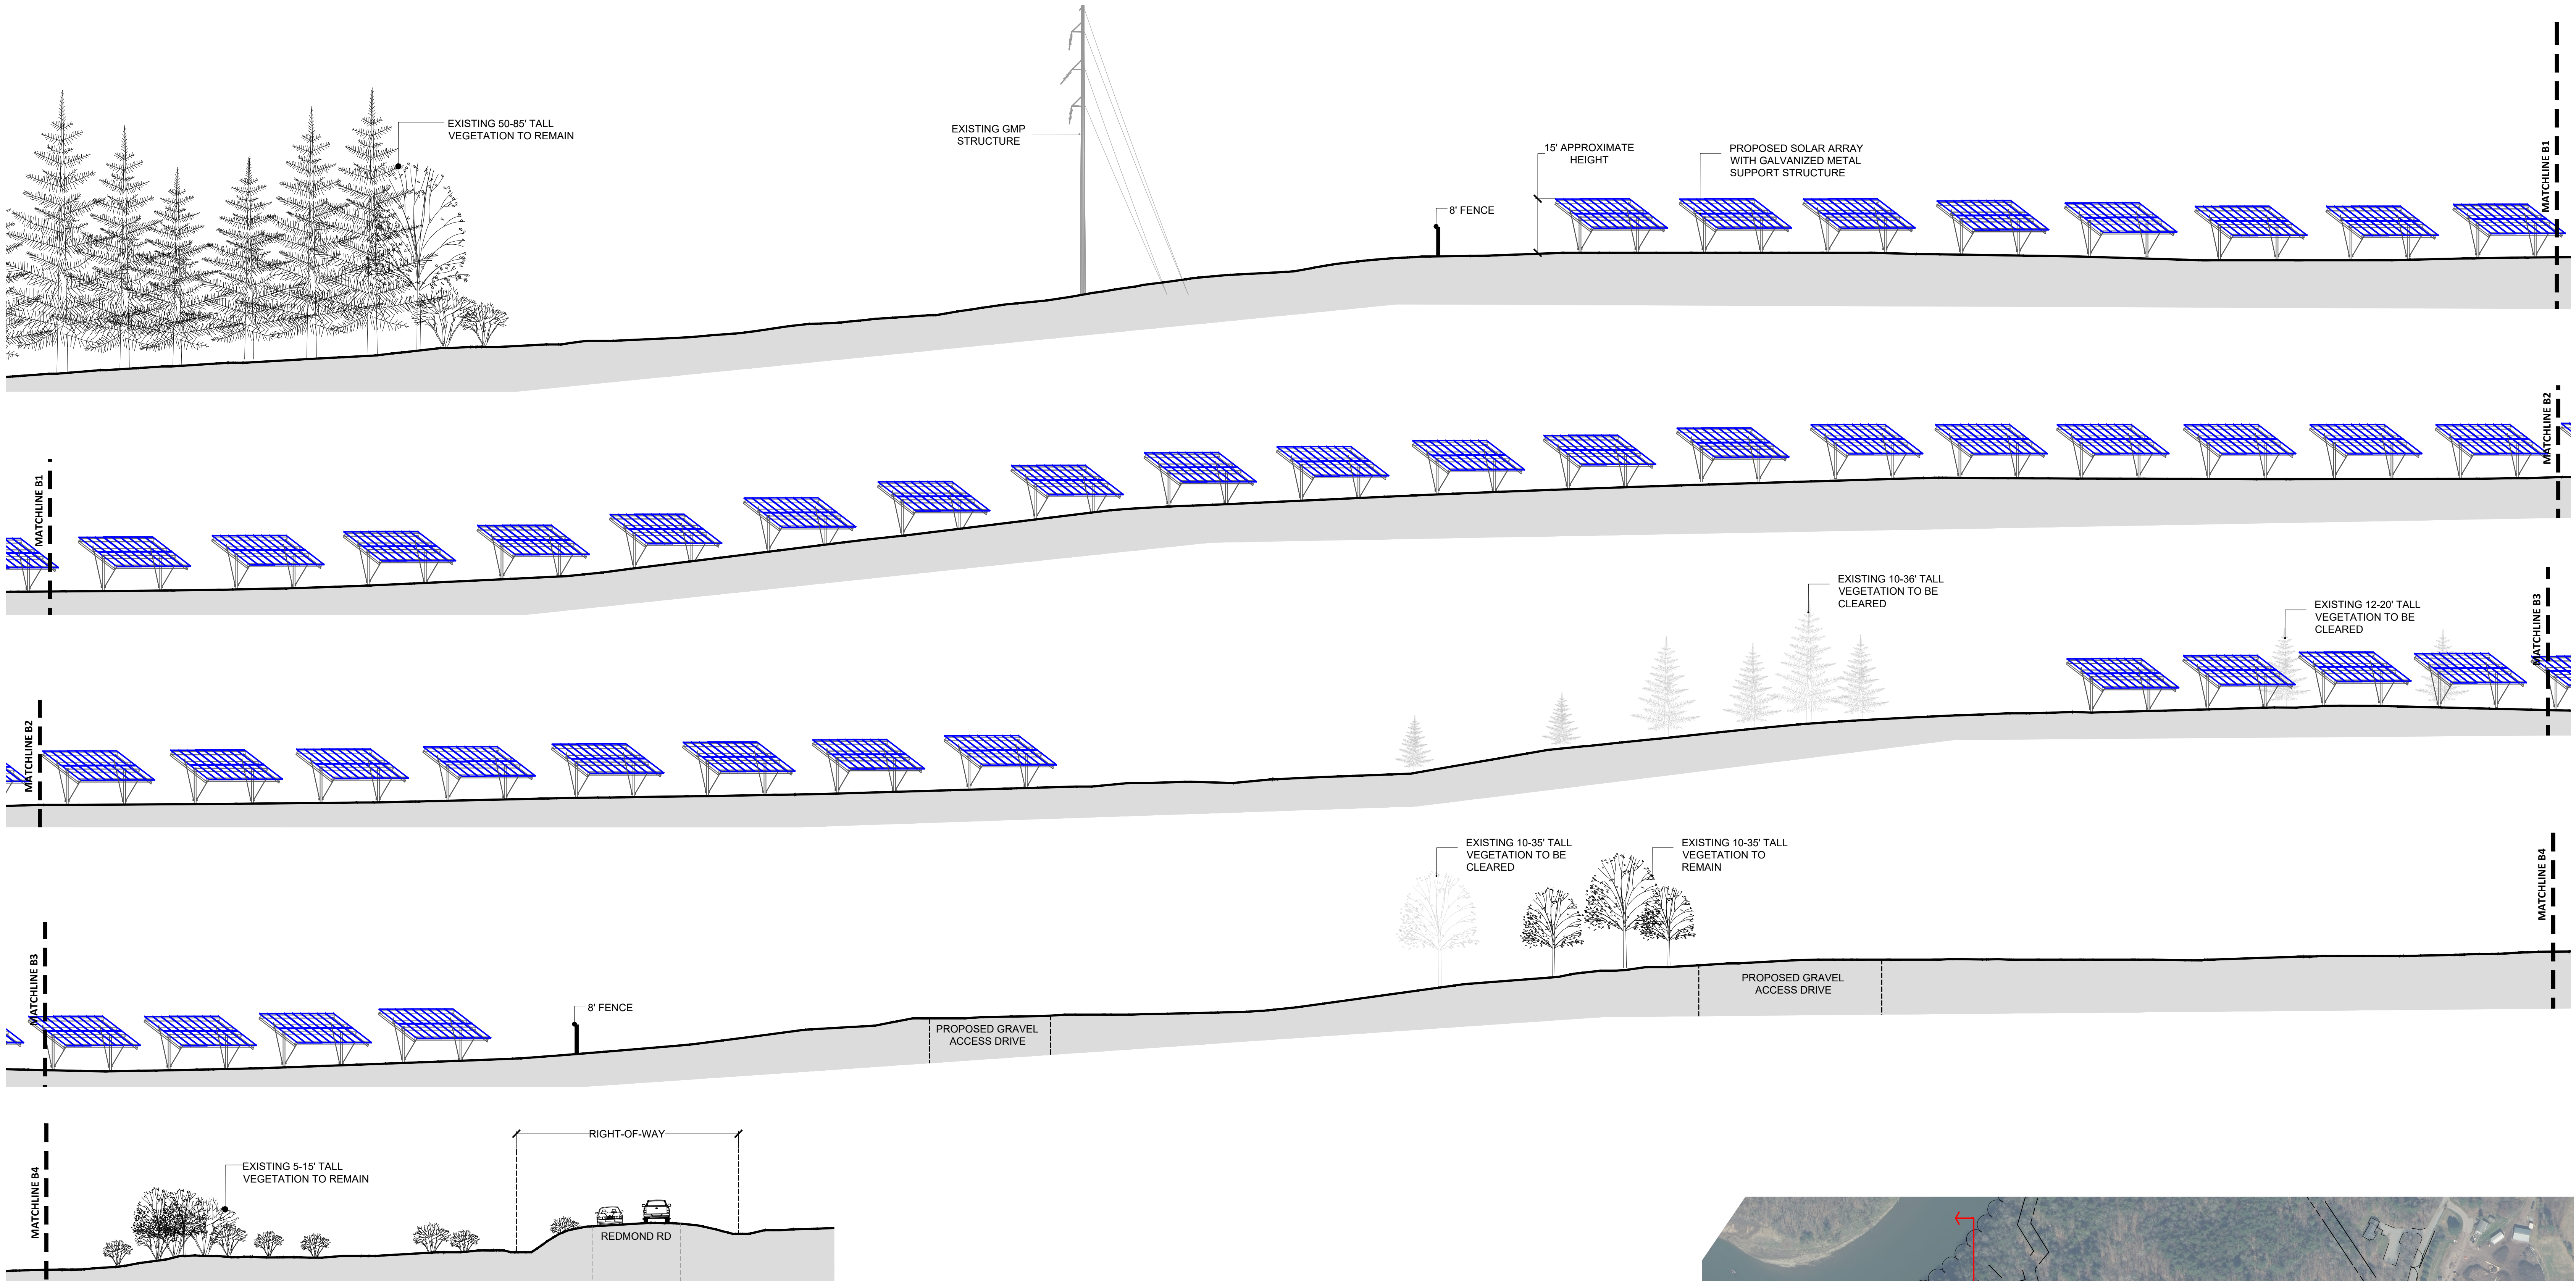

B SECTION B: LOOKING EAST
SCALE 1" = 20'

