

NOVUS
BUCK SOLAR
PROJECT

50 Buck Road
Newport, Vermont



ENERGY WITH A BRIGHT FUTURE

2 Spring Street
Montpelier, VT 05602
www.novusenergydev.com



164 Main Street, Suite 201 P: (802) 878-0375
Colchester, Vermont 05446 www.krebsandlansing.com

ISSUED FOR PERMIT REVIEW
NOT FOR CONSTRUCTION

SOURCE DATA LEGEND

MAPPING SOURCE DATA USED FOR PLAN COMPILATION

Civil Engineering:


Krebs and Lansing Consulting Engineers, Inc.
164 Main Street, Suite 201
Colchester, Vermont 05446

Environmental

Arrowwood Environmental
950 Bert White Road
Huntington, Vermont 05462

Landscape Architect

VHB
20 Winooski Falls Way, Suite 400B
Winooski, Vermont 05404

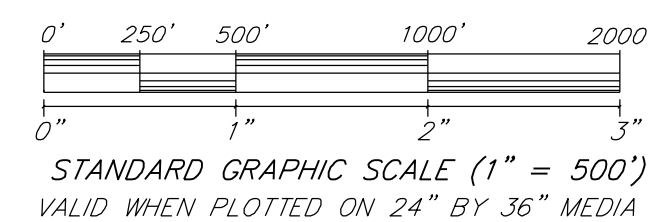

Proposed
4.999MW AC
Solar Array

REV. NO.	REVISIONS/COMMENTS	DATE

Drawing Title:

OVERALL VEC OHP
LINE UPGRADE PLAN

DATE of Issue: 7/30/26

Drawn by: CGP

Checked by: SDG



Project No.: 25296

Scale: 1" = 500'

Drawing No.:

Rev No.:

C-200

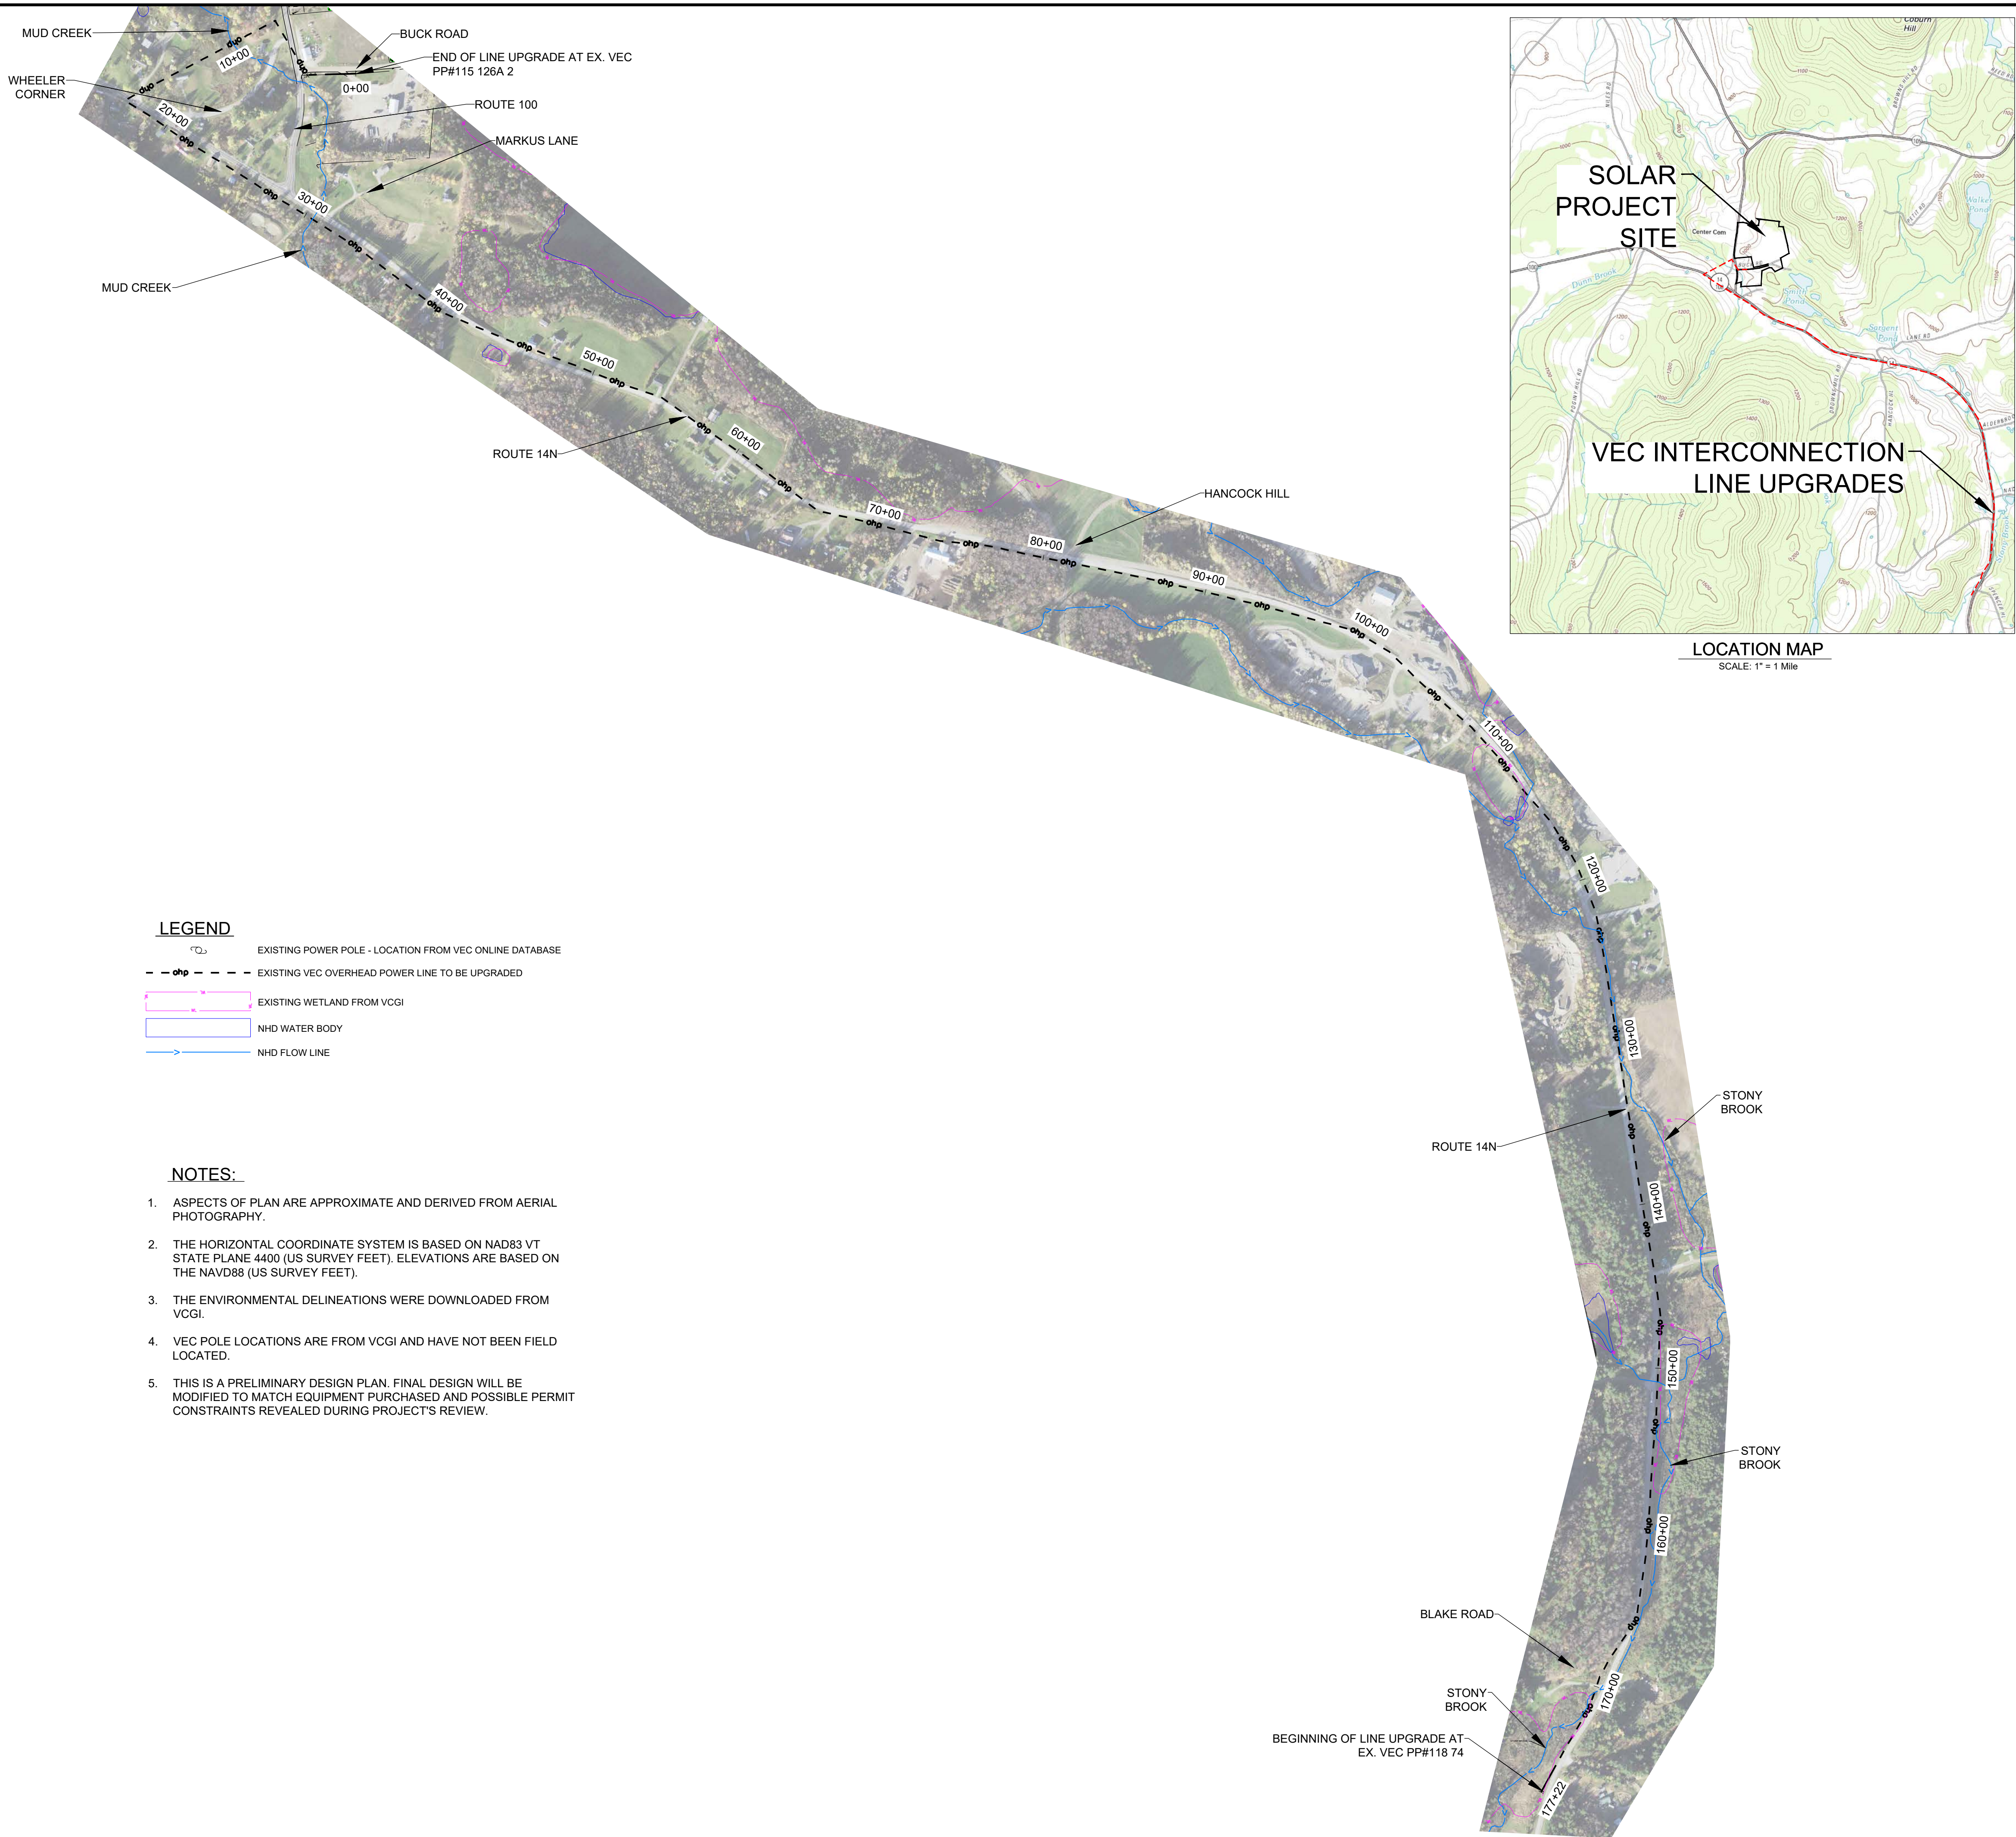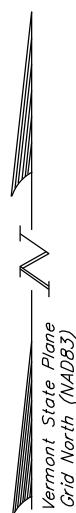


LEGEND

- EXISTING POWER POLE - LOCATION FROM VEC ONLINE DATABASE
- EXISTING VEC OVERHEAD POWER LINE TO BE UPGRADED
- EXISTING WETLAND FROM VCGI
- NHD WATER BODY
- NHD FLOW LINE

NOTES:

- ASPECTS OF PLAN ARE APPROXIMATE AND DERIVED FROM AERIAL PHOTOGRAPHY.
- THE HORIZONTAL COORDINATE SYSTEM IS BASED ON NAD83 VT STATE PLANE 4400 (US SURVEY FEET). ELEVATIONS ARE BASED ON THE NAVD88 (US SURVEY FEET).
- THE ENVIRONMENTAL DELINEATIONS WERE DOWNLOADED FROM VCGI.
- VEC POLE LOCATIONS ARE FROM VCGI AND HAVE NOT BEEN FIELD LOCATED.
- THIS IS A PRELIMINARY DESIGN PLAN. FINAL DESIGN WILL BE MODIFIED TO MATCH EQUIPMENT PURCHASED AND POSSIBLE PERMIT CONSTRAINTS REVEALED DURING PROJECT'S REVIEW.

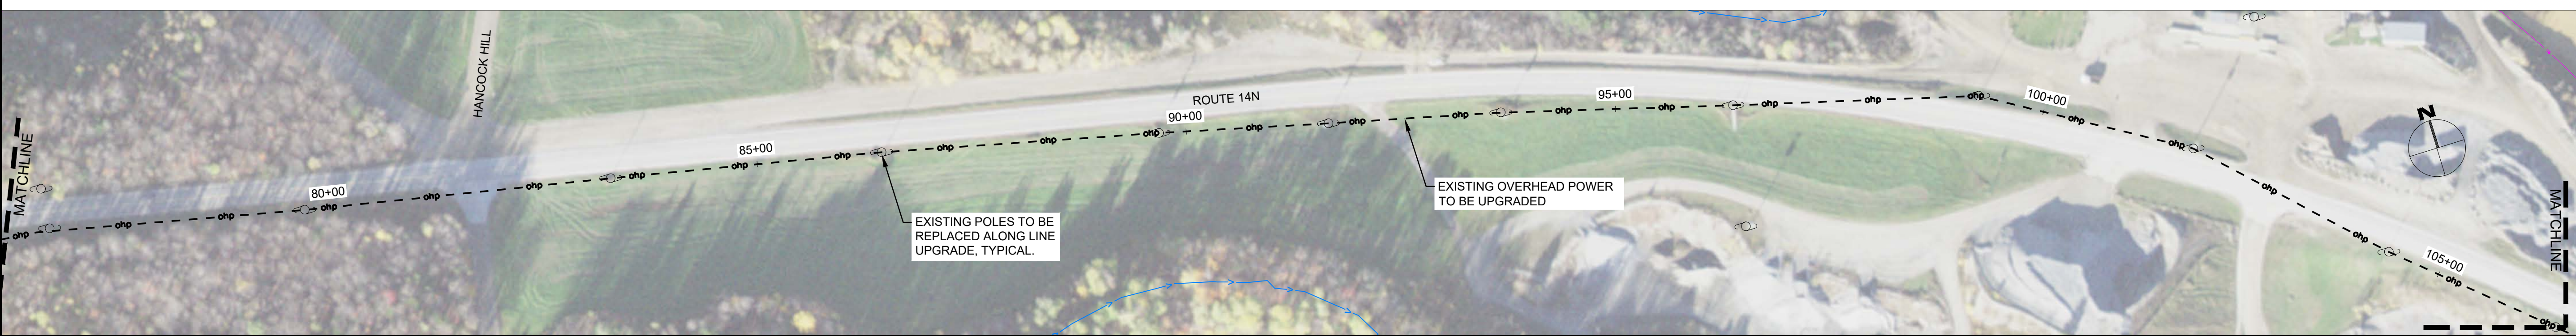

NOVUS
BUCK SOLAR
PROJECT

50 Buck Road
Newport, Vermont




ENERGY WITH A BRIGHT FUTURE
2 Spring Street
Montpelier, VT 05602
www.novusenergydev.com



164 Main Street, Suite 201 P: (802) 878-0375
Colchester, Vermont 05446 www.krebsandlansing.com

ISSUED FOR PERMIT REVIEW
NOT FOR CONSTRUCTION

SOURCE DATA LEGEND	
MAPPING SOURCE DATA USED FOR PLAN COMPILATION	
Civil Engineering:	
Krebs and Lansing Consulting Engineers, Inc.	
164 Main Street, Suite 201	
Colchester, Vermont 05446	
Environmental	
Arrowwood Environmental	
950 Bert White Road	
Huntington, Vermont 05462	
Landscape Architect	
VHB	
20 Winooski Falls Way, Suite 400B	
Winooski, Vermont 05404	

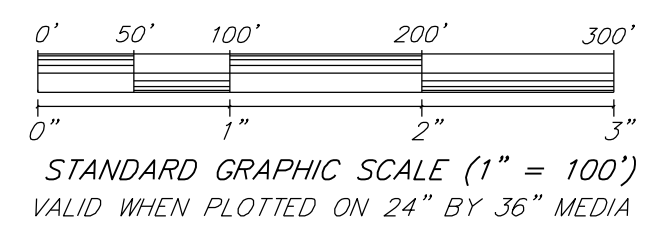

Proposed
4.999MW AC
Solar Array

REV. NO.	REVISIONS/COMMENTS	DATE

Drawing Title:

VEC OHP LINE
UPGRADE PLAN
STA. 0+00 - STA. 106+00

DATE of Issue: 7/30/26	
Drawn by: CGP	Checked by: SDG
Project No.: 25296	Scale: 1" = 100'
Drawing No.:	Rev No.:

C-201



NOVUS
BUCK SOLAR
PROJECT

50 Buck Road
Newport, Vermont

NOVUS
ENERGY
DEVELOPMENT LLC

ENERGY WITH A BRIGHT FUTURE

2 Spring Street
Montpelier, VT 05602
www.novusenergydev.com

**KREBS &
LANSING**
CONSULTING ENGINEERS

164 Main Street, Suite 201
Colchester, Vermont 05446


P: (802) 878-0375
www.krebsandlansing.com

ISSUED FOR PERMIT REVIEW
NOT FOR CONSTRUCTION

SOURCE DATA LEGEND

MAPPING SOURCE DATA USED FOR PLAN COMPILATION

Civil Engineering:
Krebs and Lansing Consulting Engineers, Inc. 164 Main Street, Suite 201 Colchester, Vermont 05446
Environmental
Arrowwood Environmental 950 Bert White Road Huntington, Vermont 05462
Landscape Architect
VHB 20 Winooski Falls Way, Suite 400B Winooski, Vermont 05404

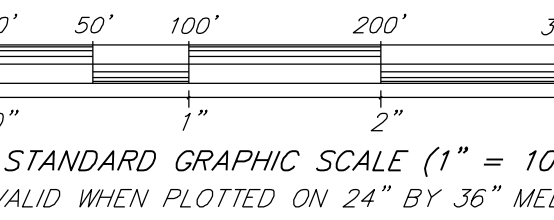

Proposed
4.999MW AC
Solar Array

REV. NO.	REVISIONS/COMMENTS	DATE

Drawing Title:

VEC OHP LINE
UPGRADE PLAN
STA. 106+00 - STA. 177+22

DATE of Issue: 7/30/26

Drawn by: CGP Checked by: SDG

Project No.: 25296 Scale: 1" = 100'

Drawing No.: Rev No.: